
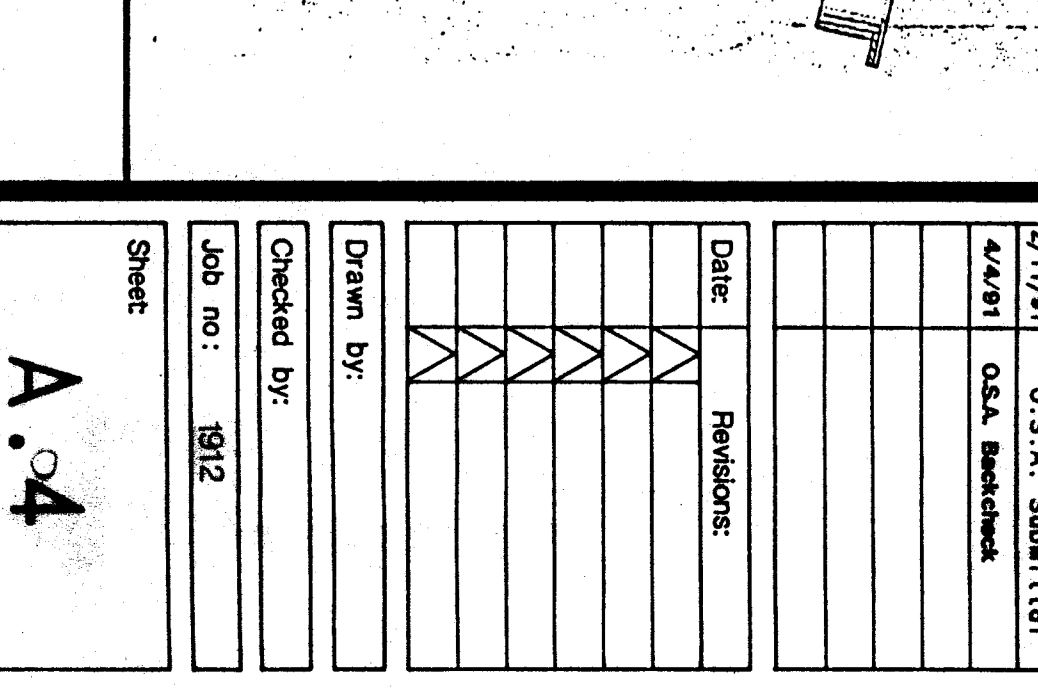
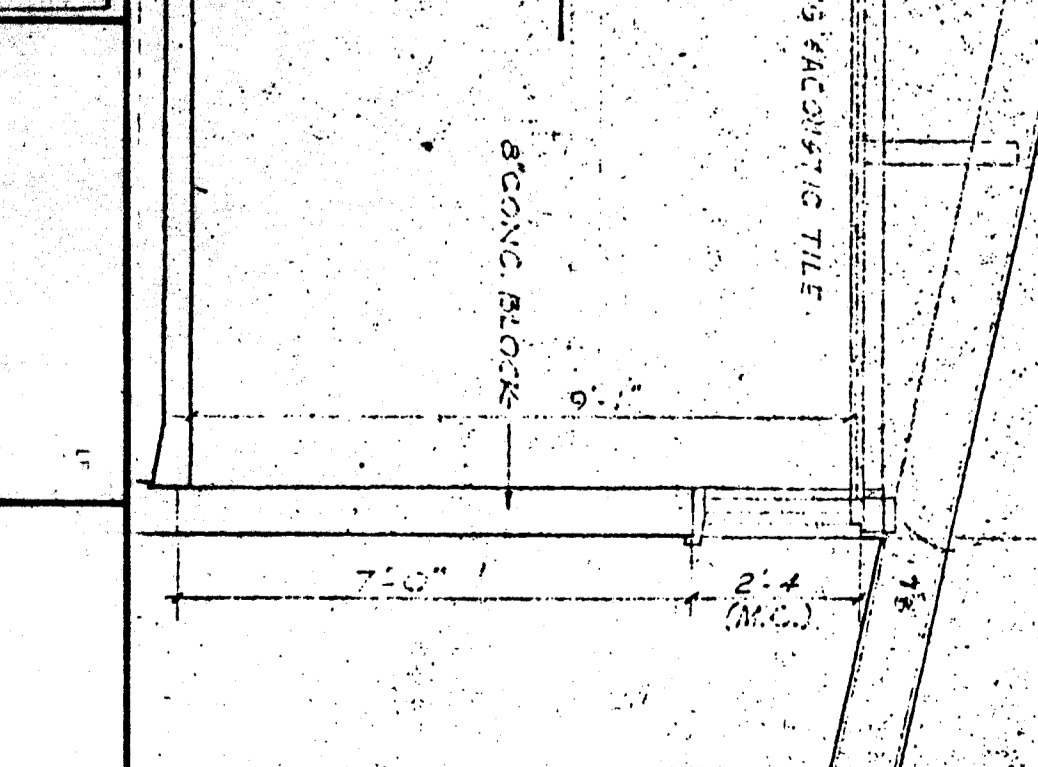
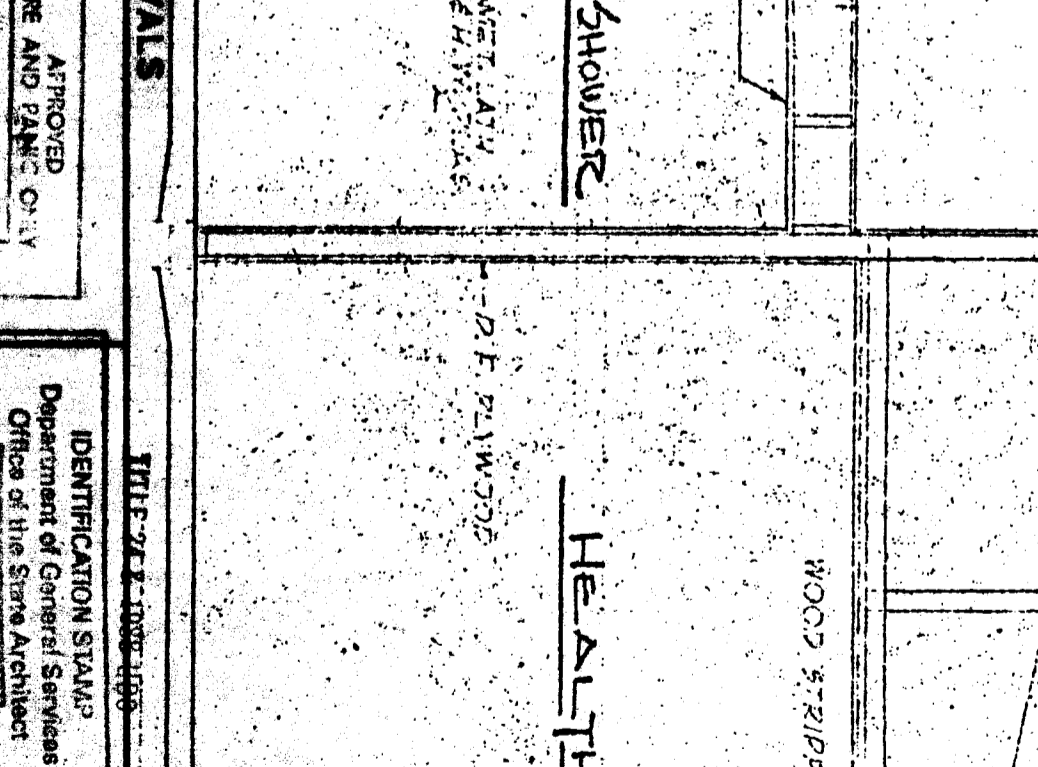
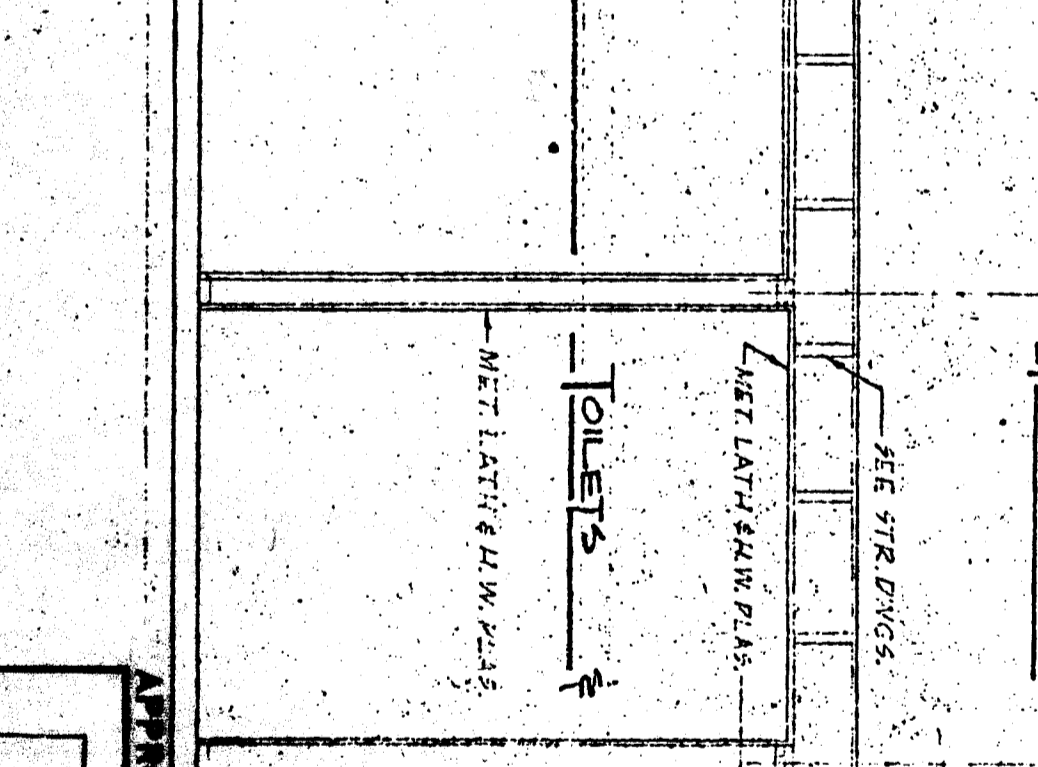
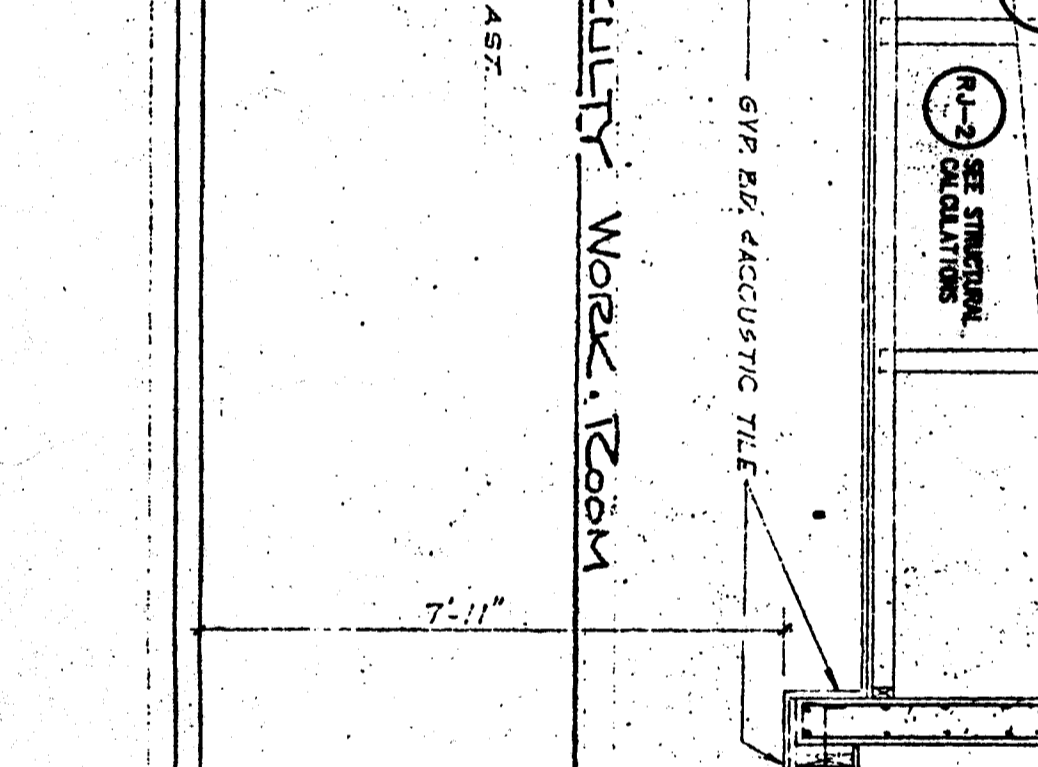
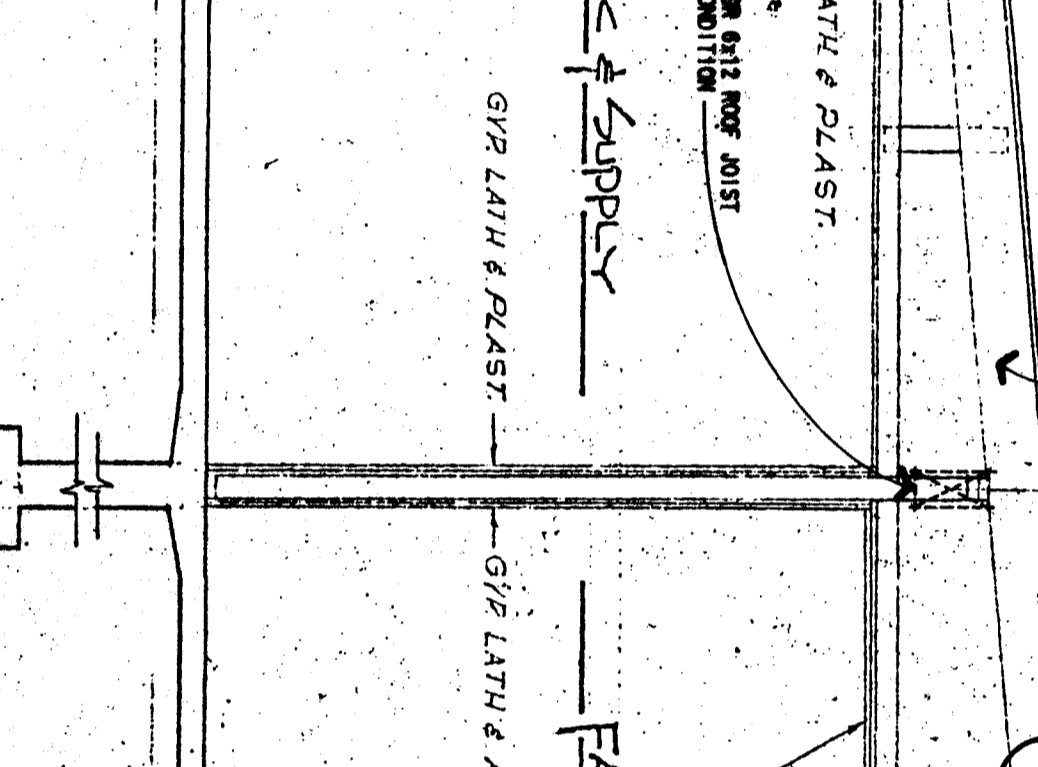
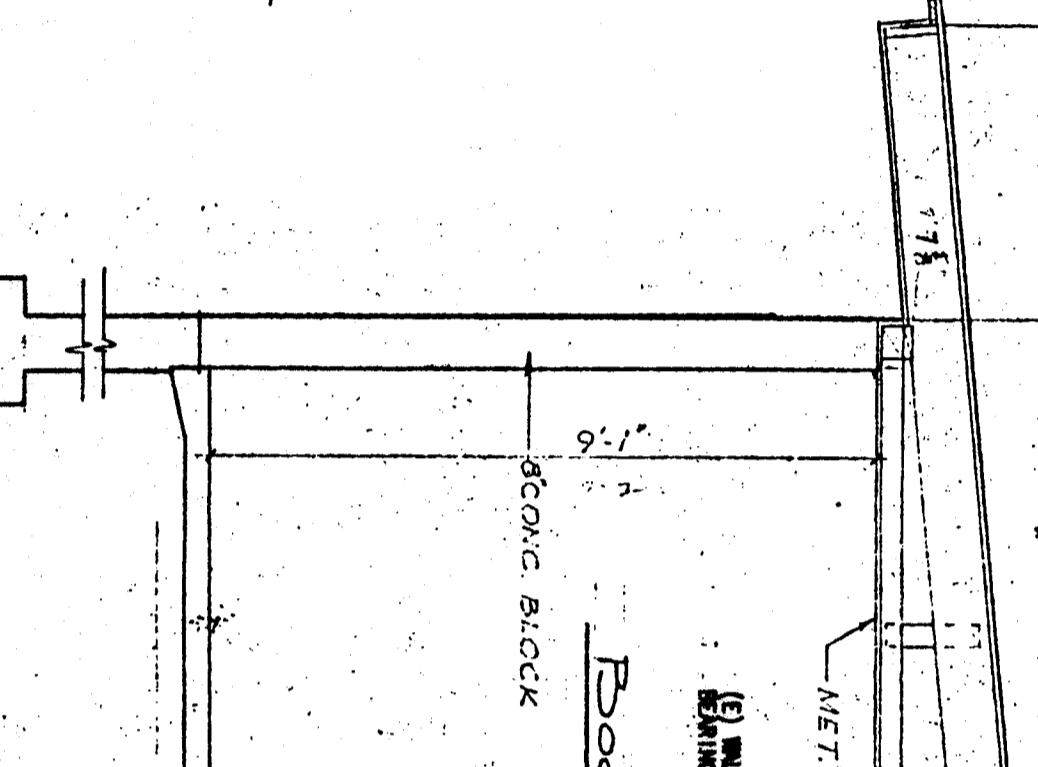
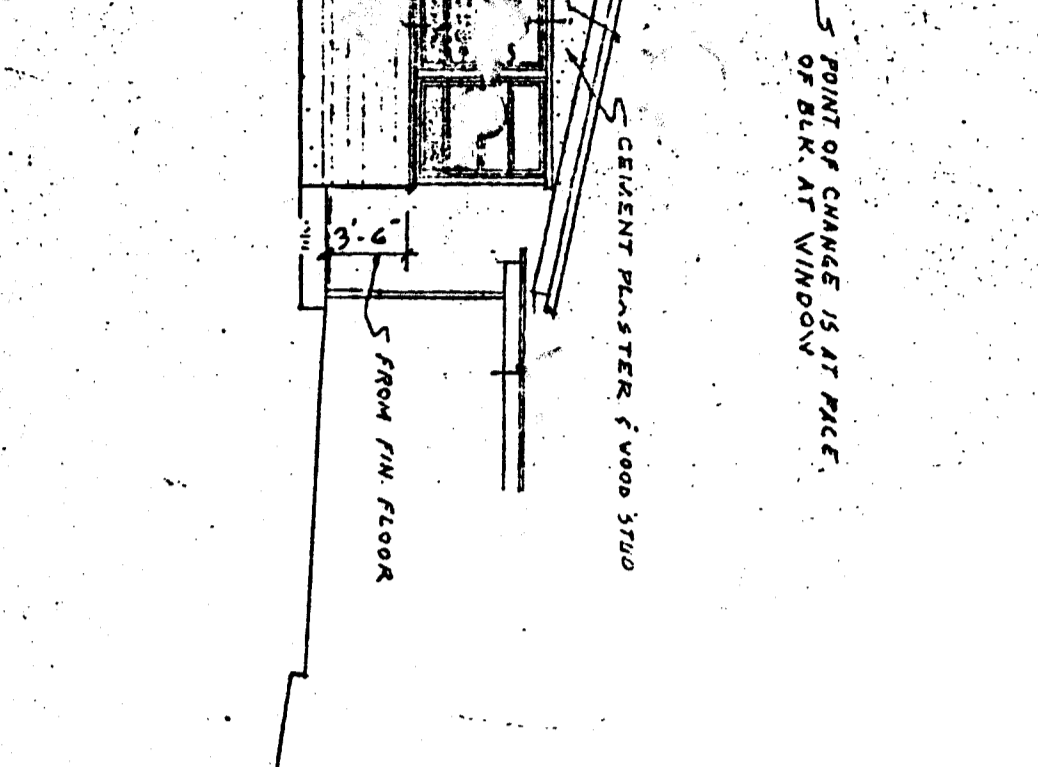
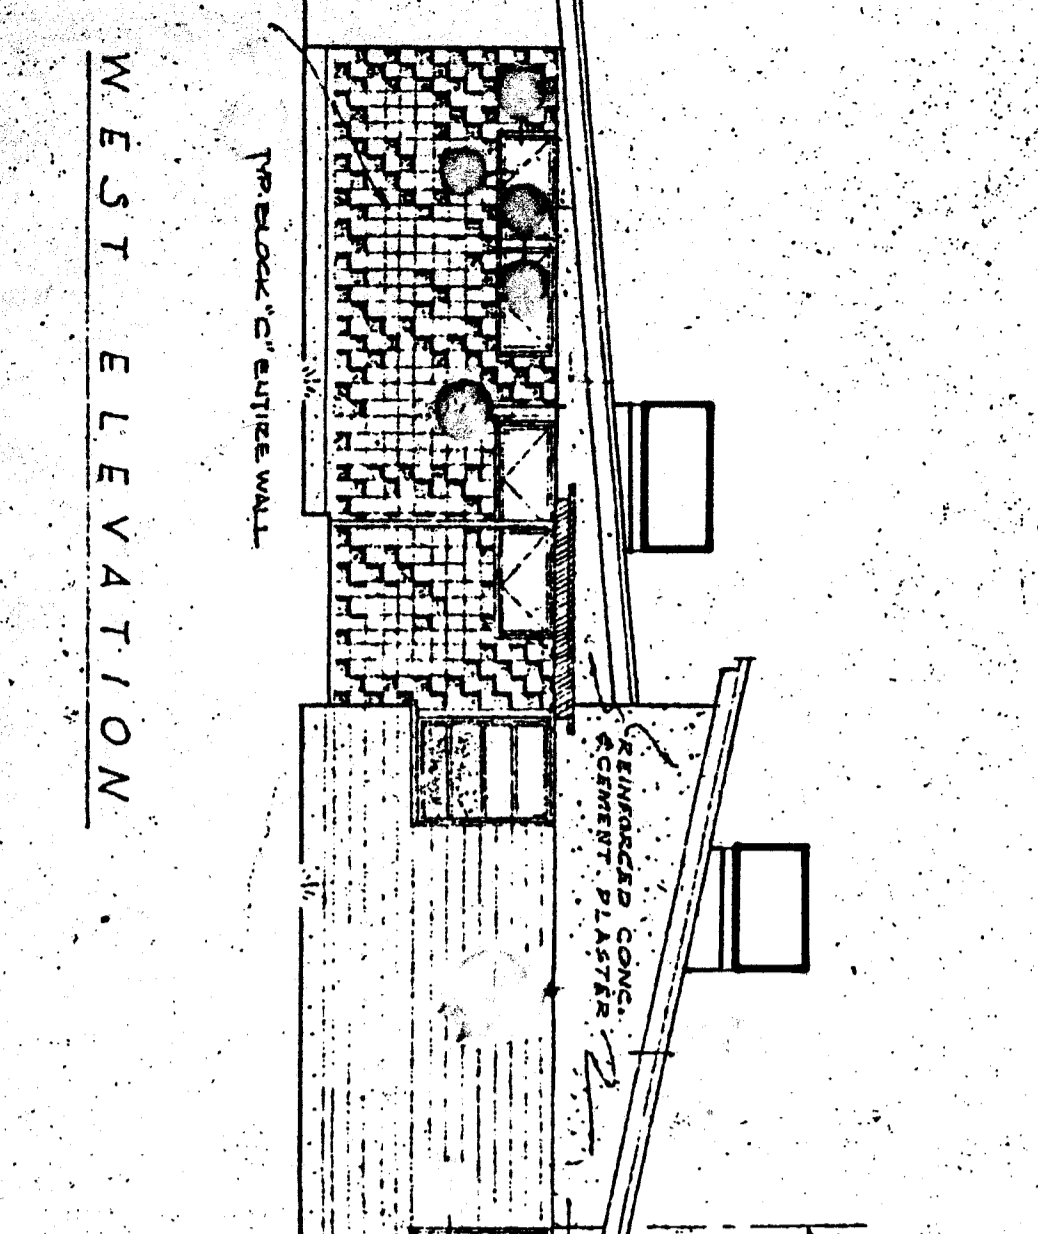
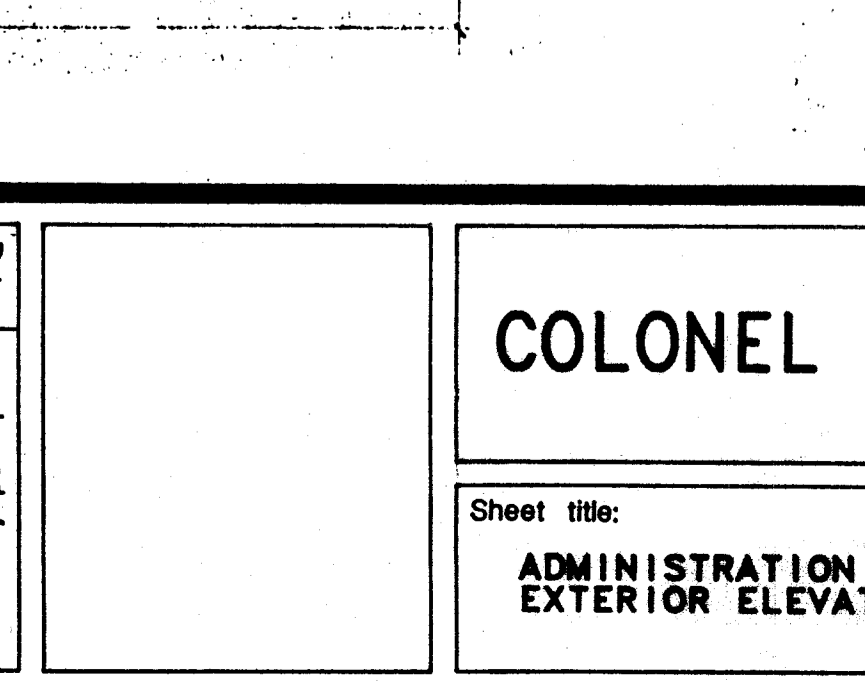
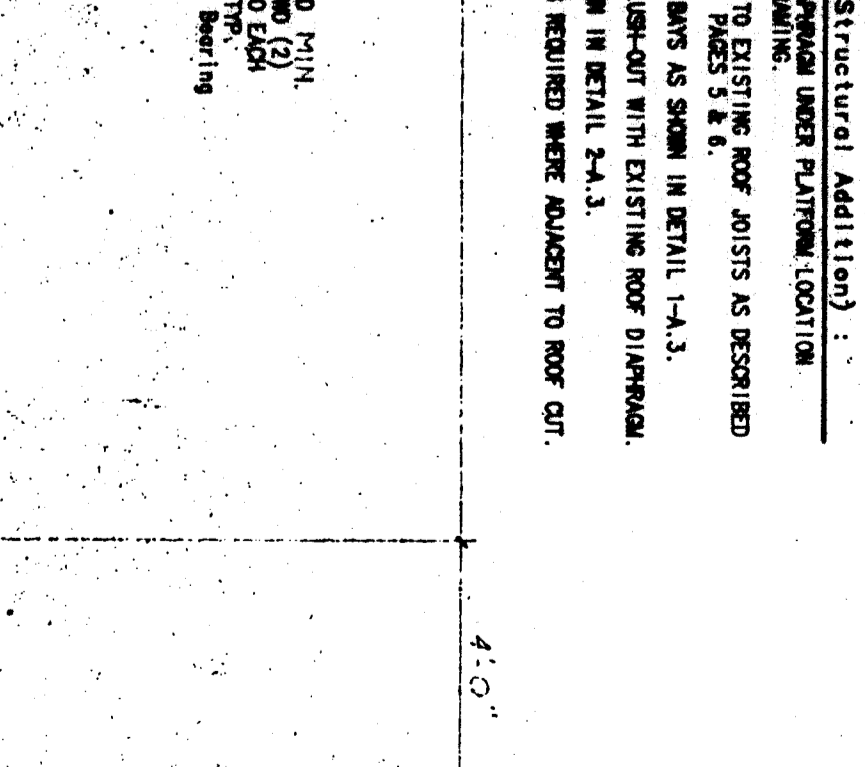
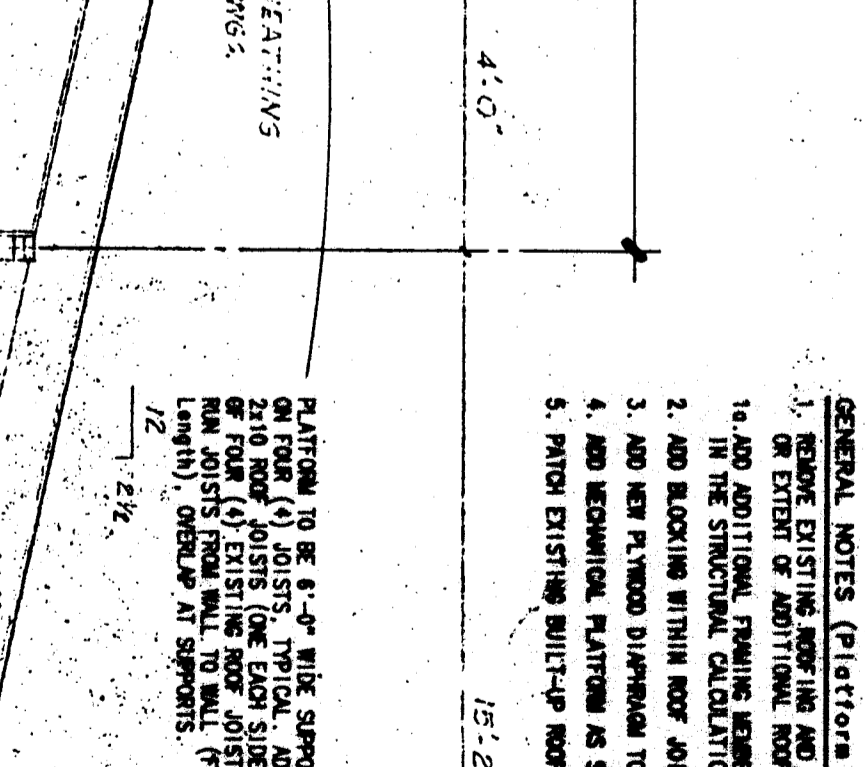
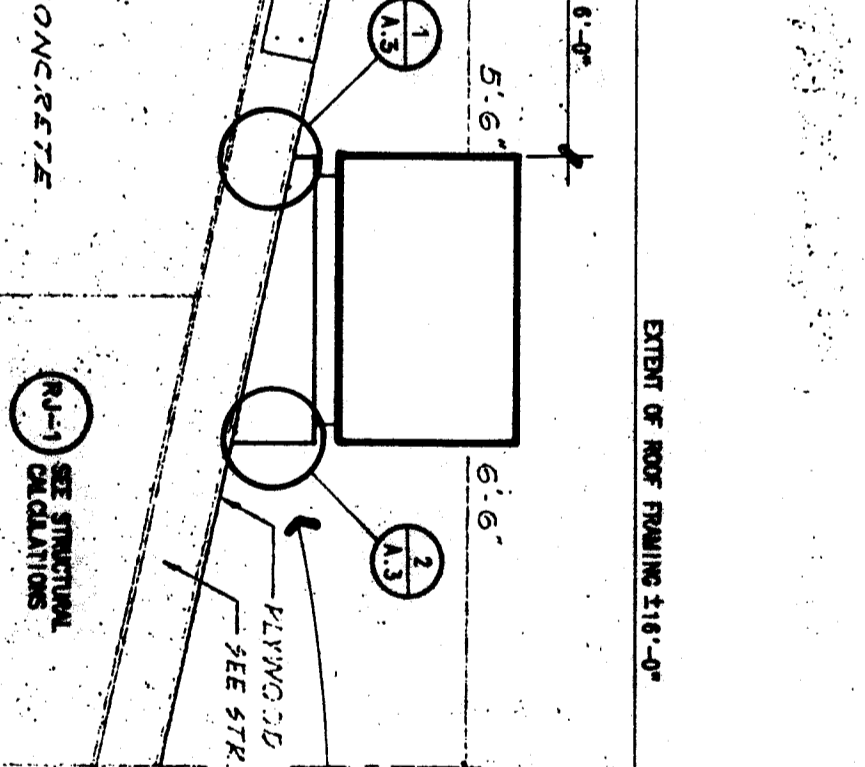
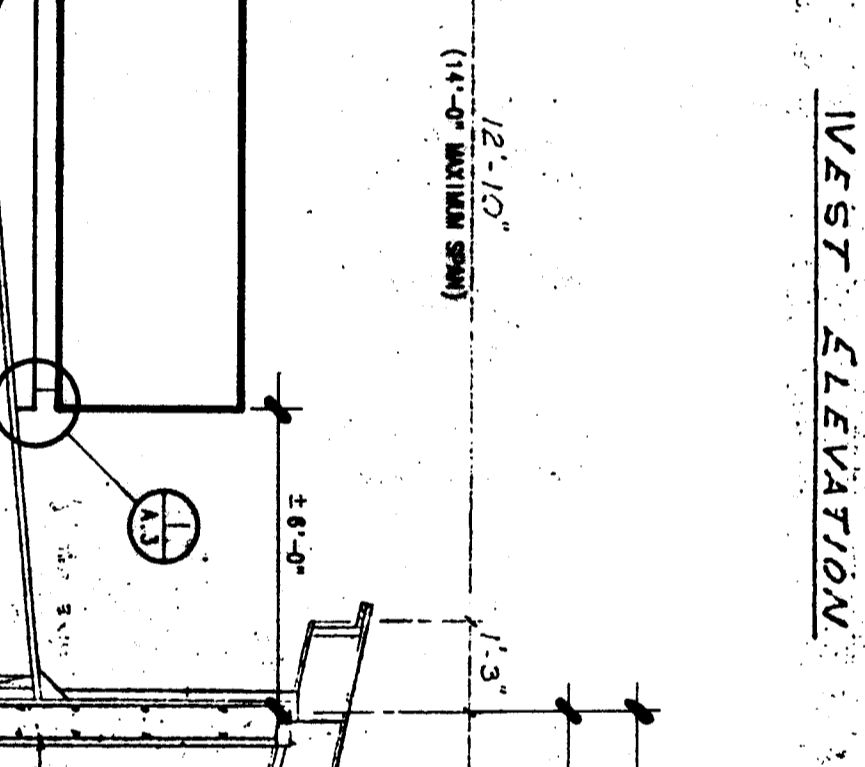
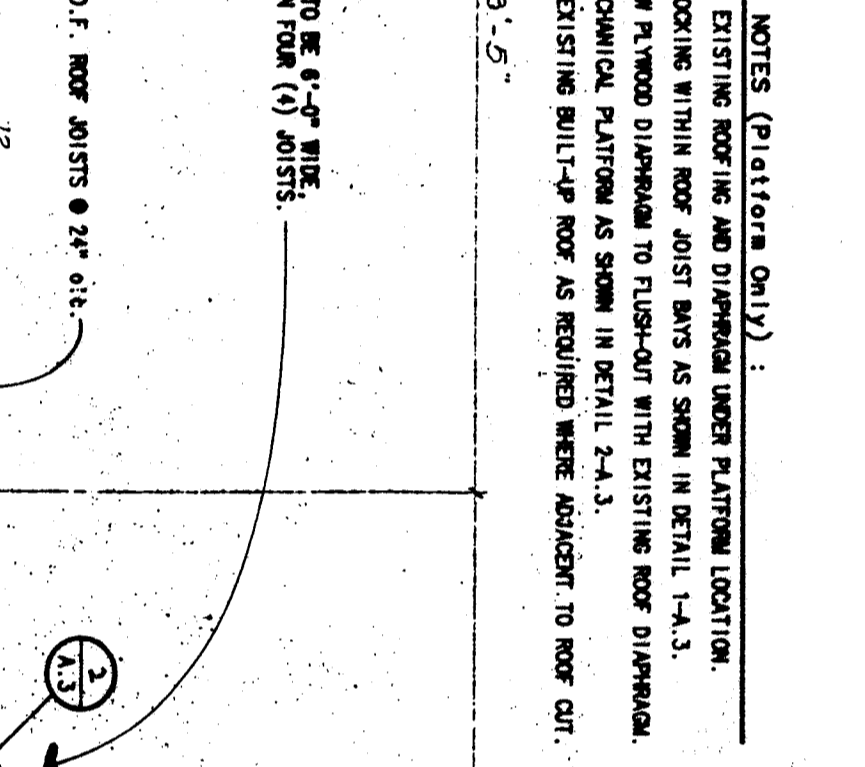
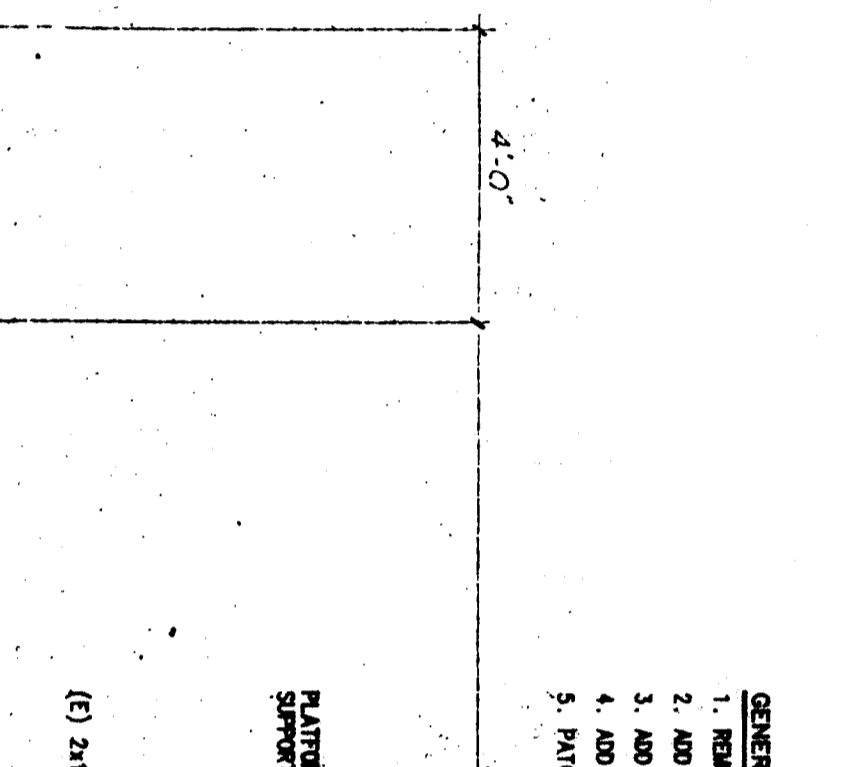
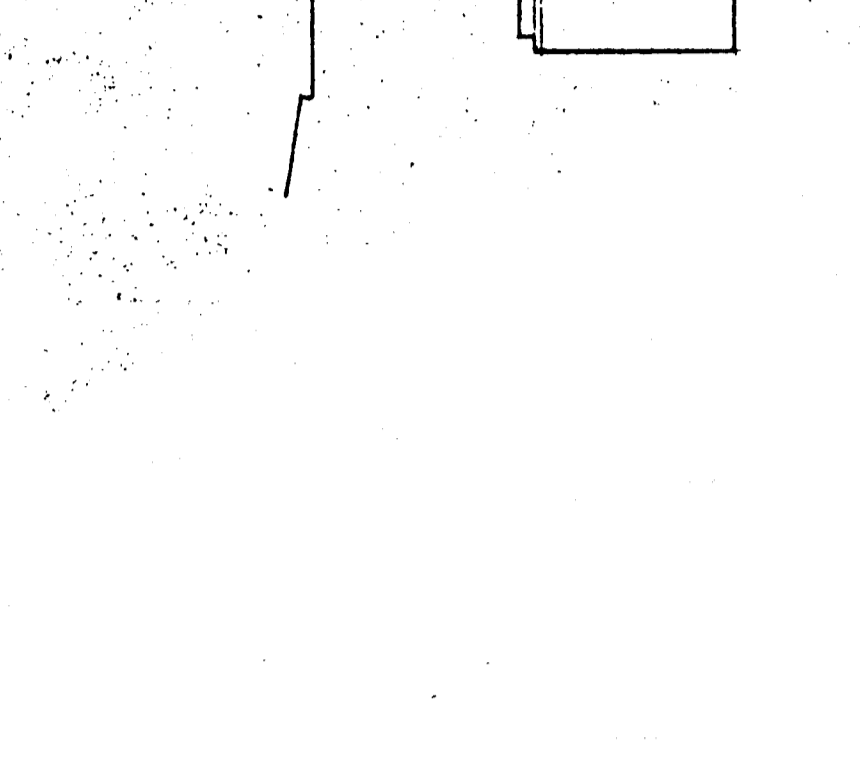
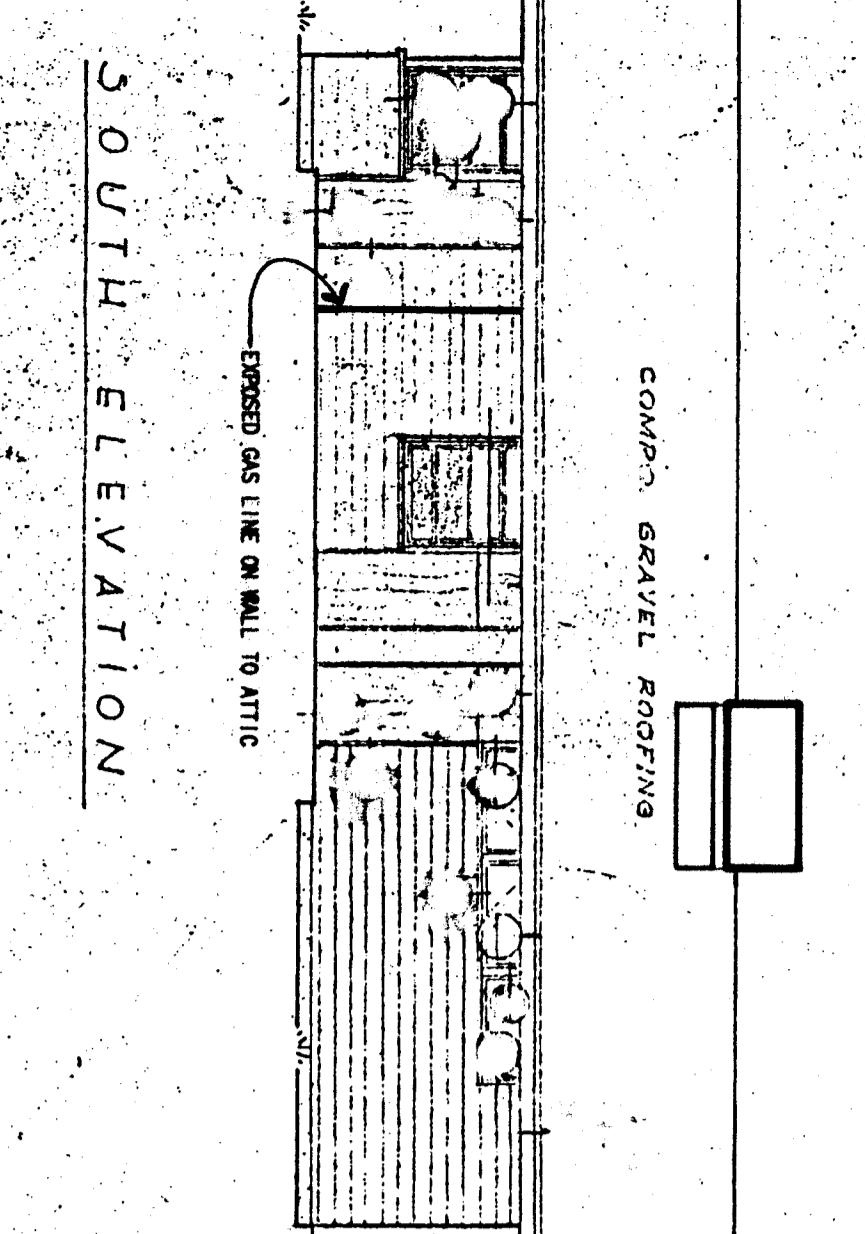
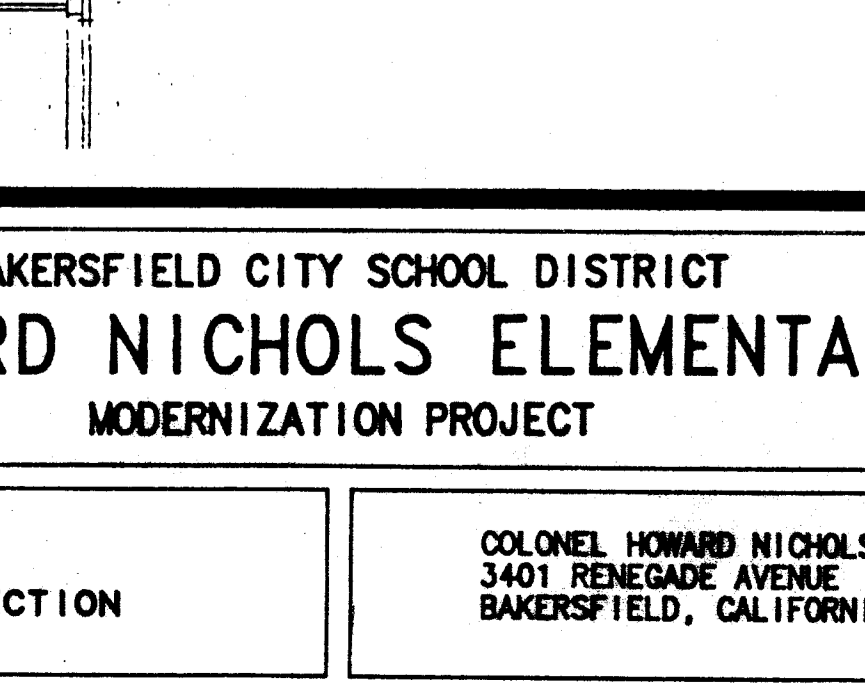
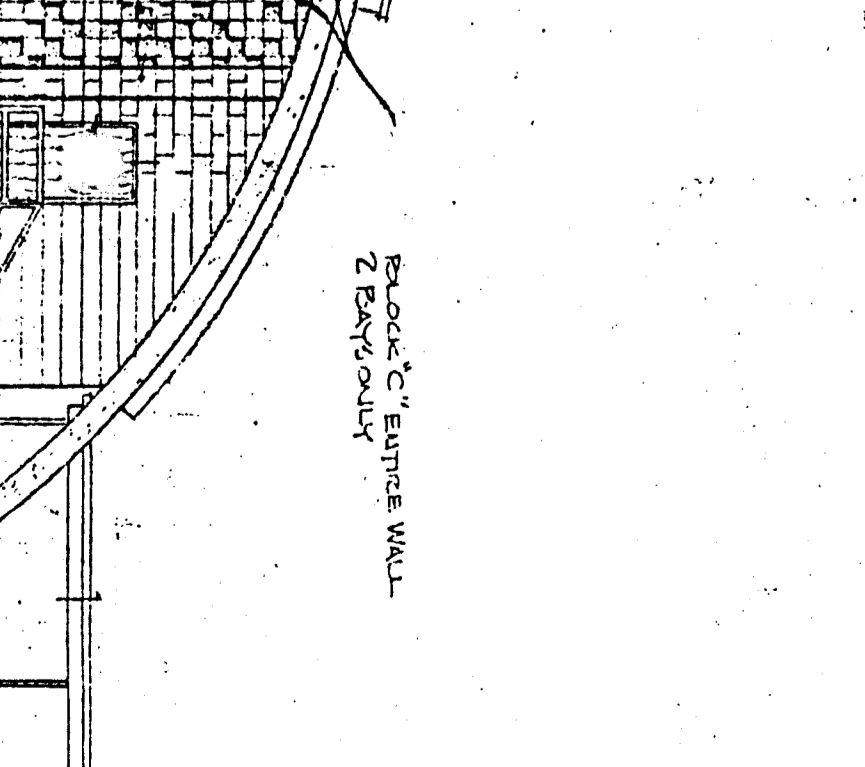
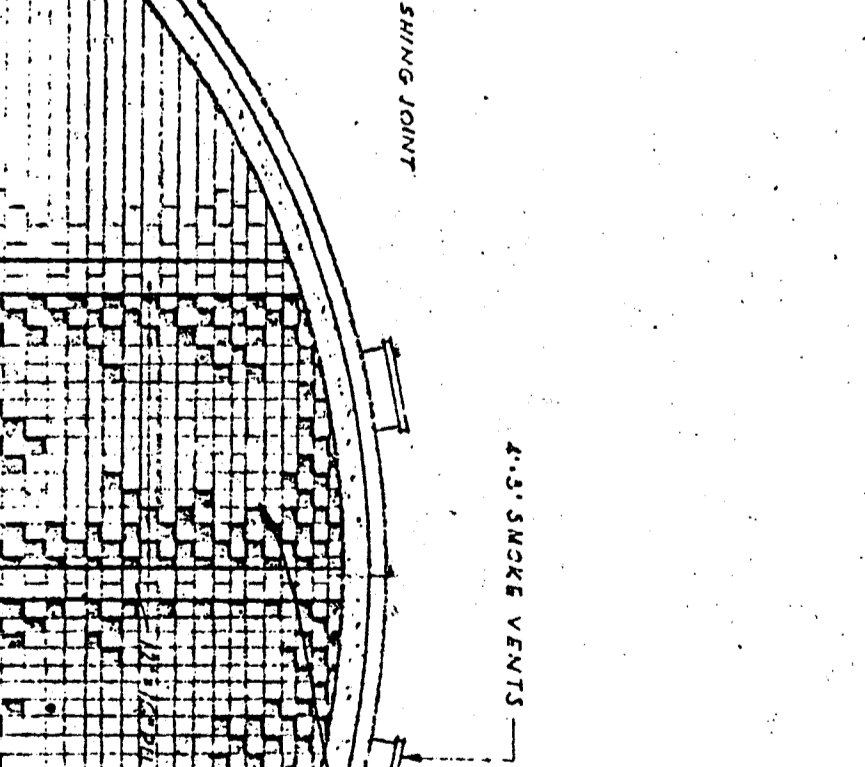
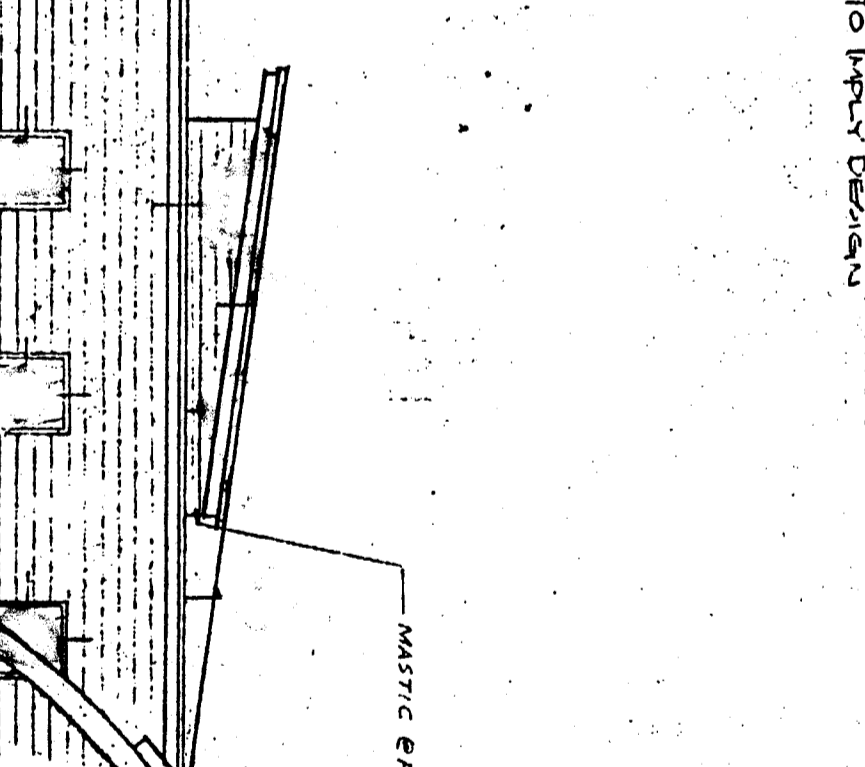
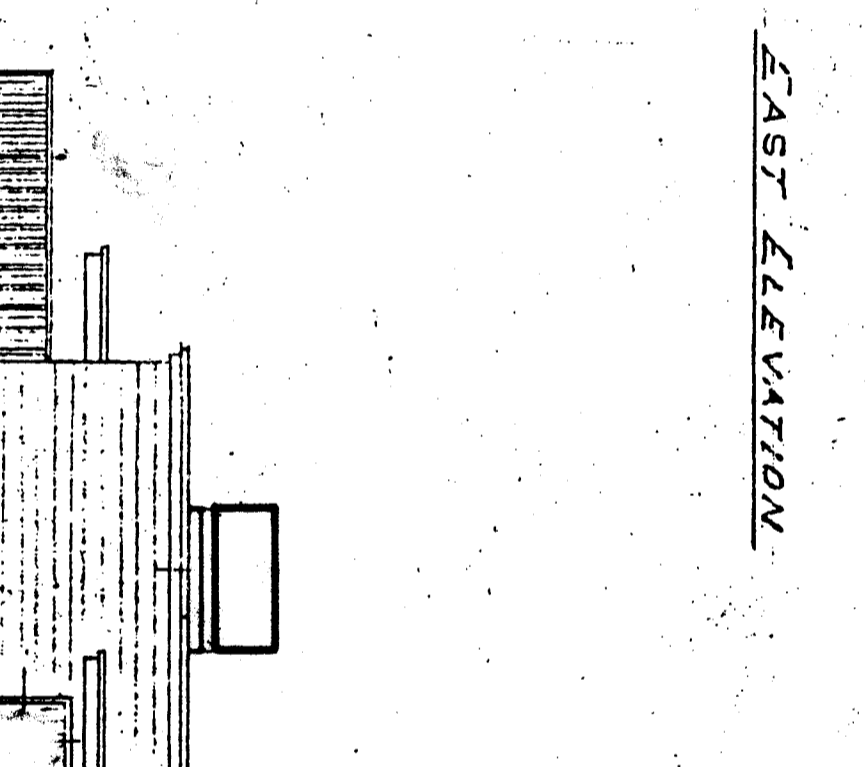
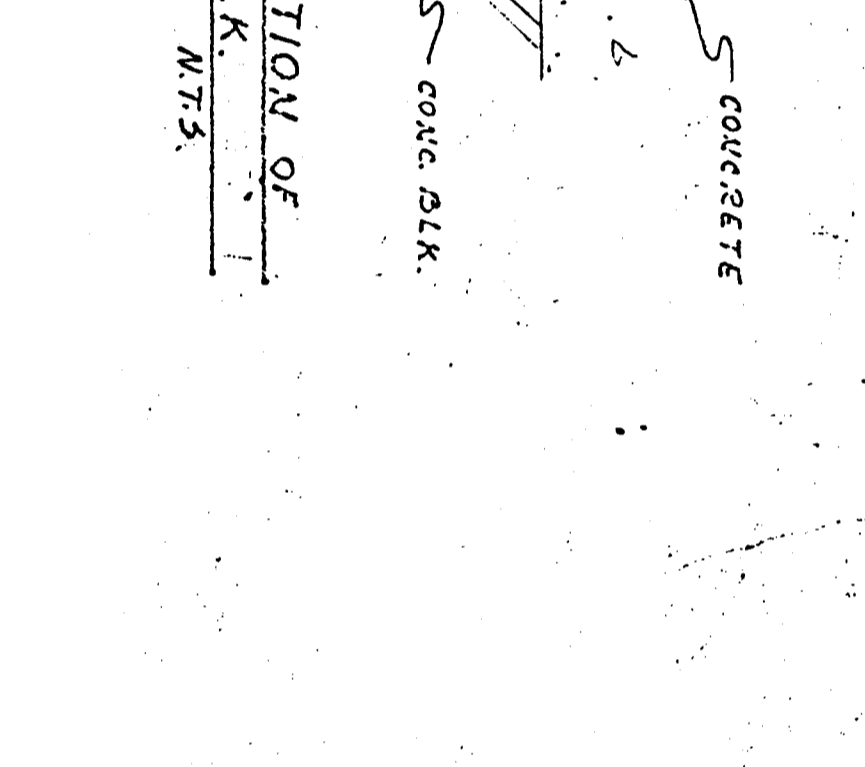
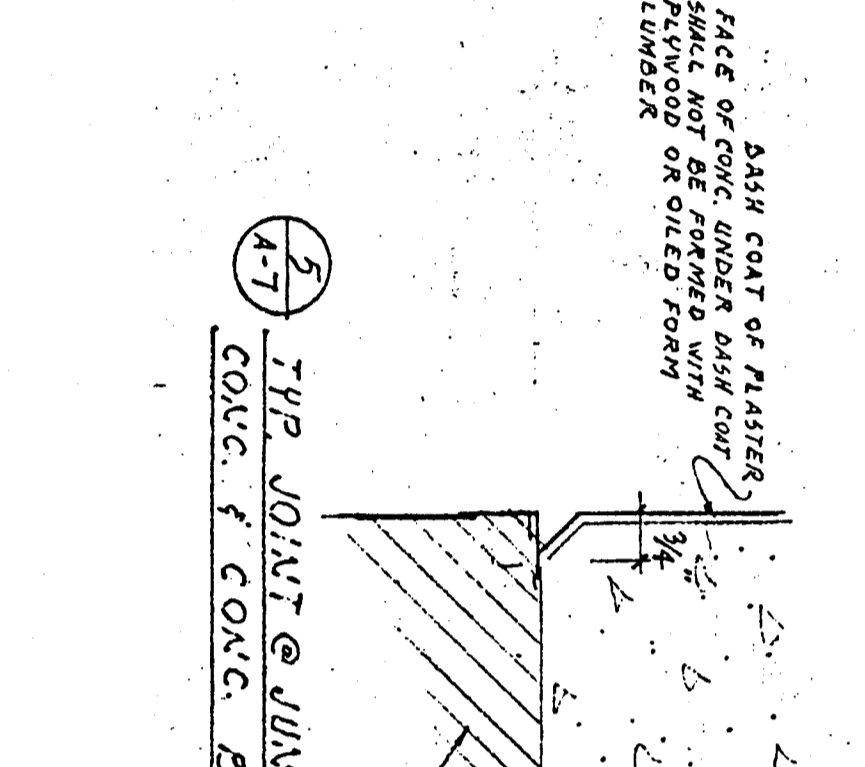
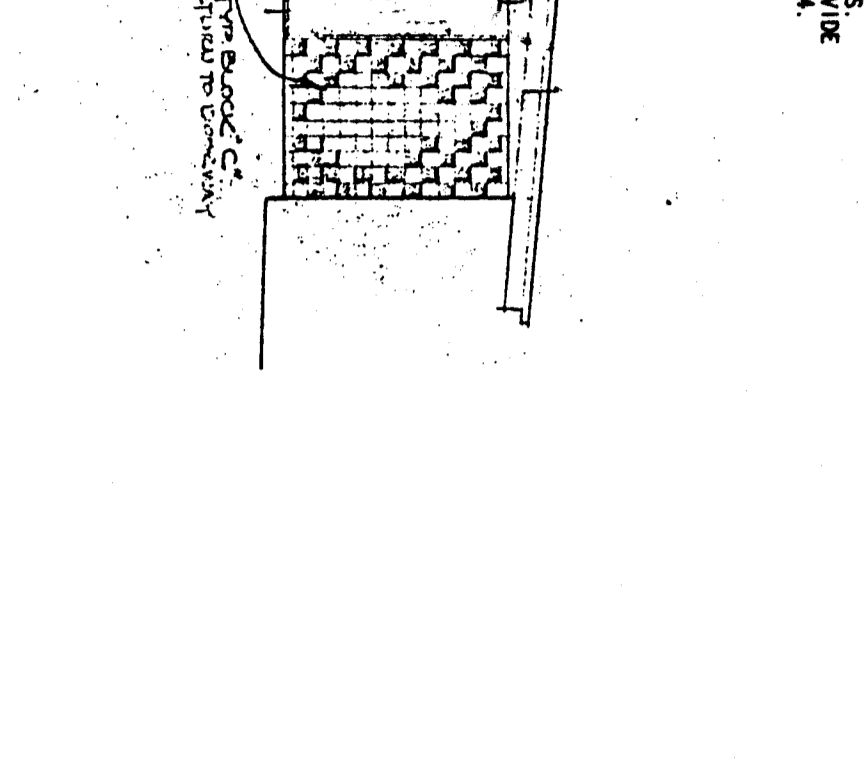
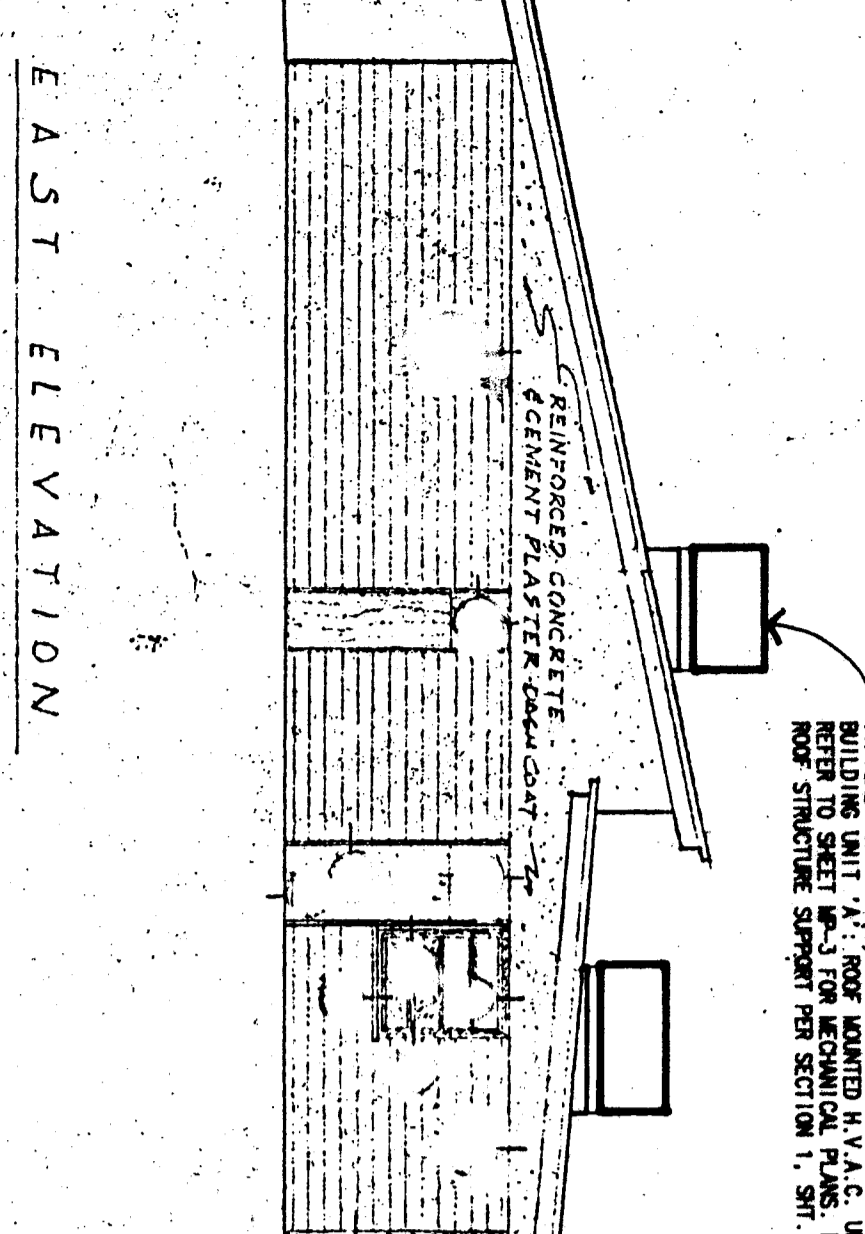
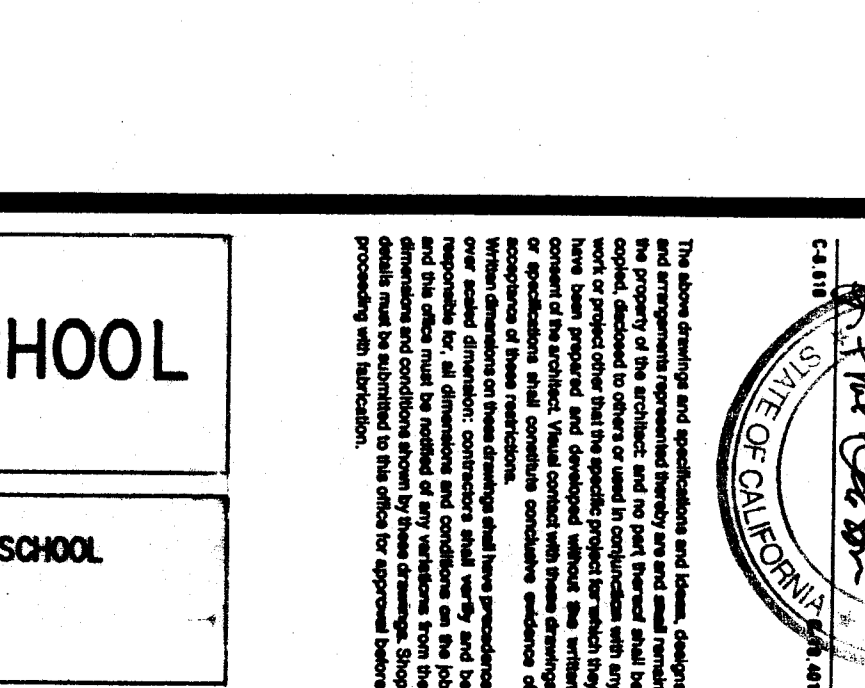
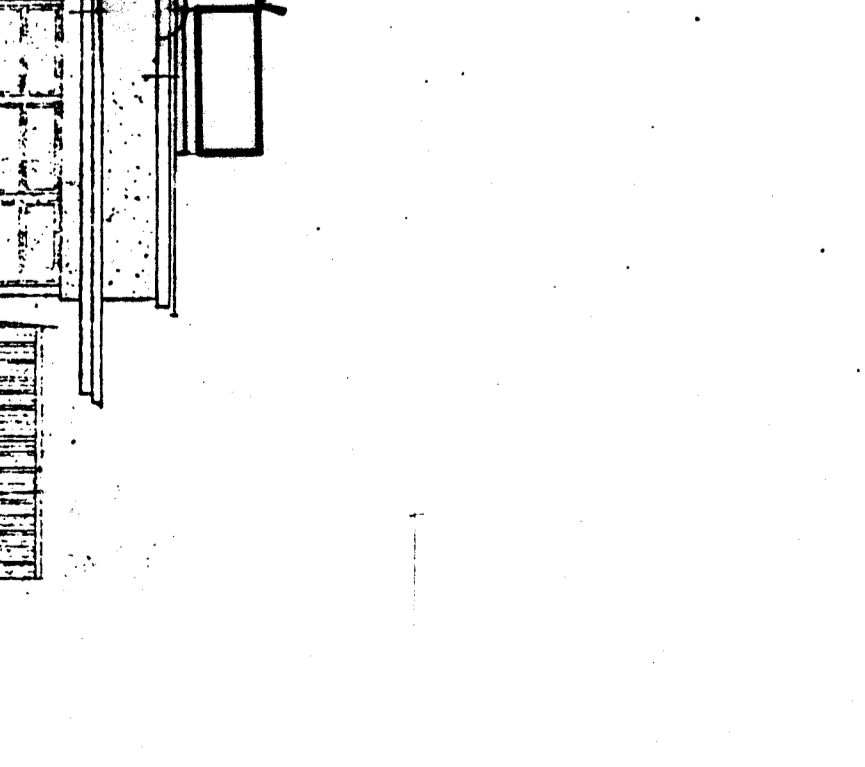
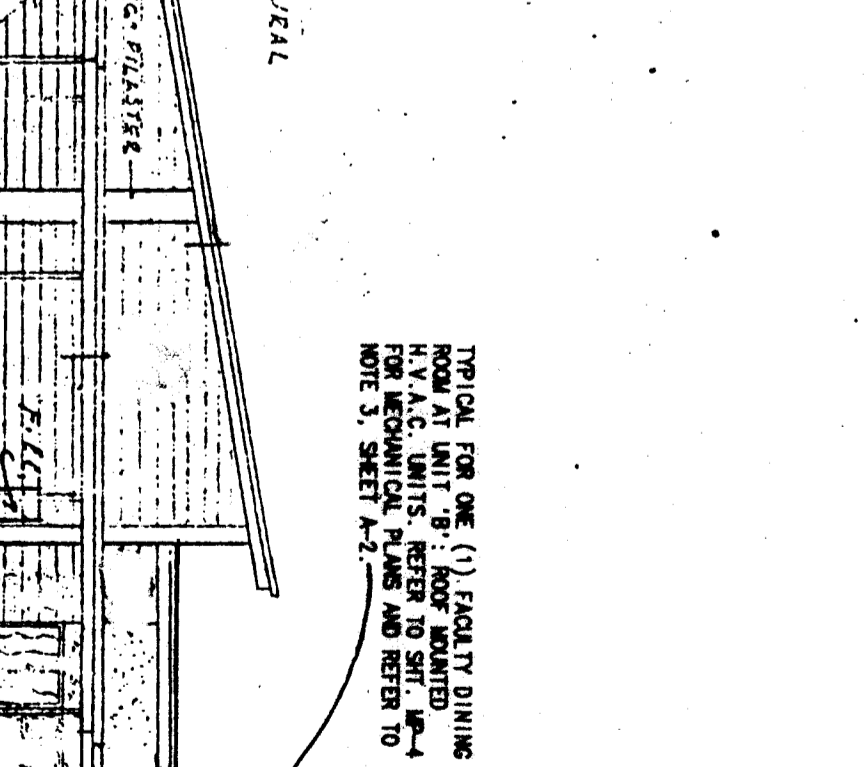
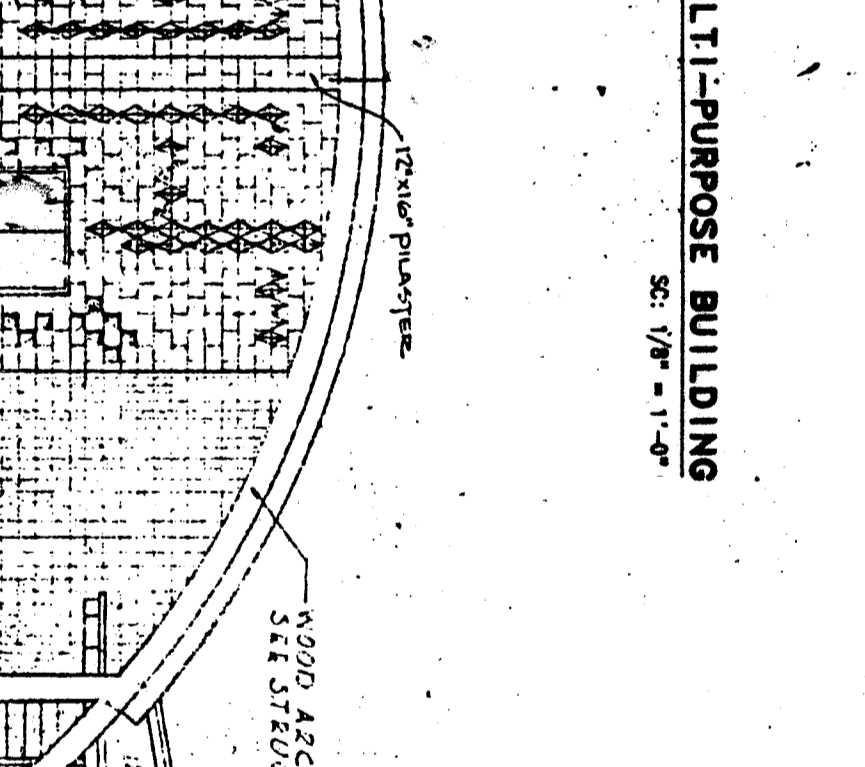
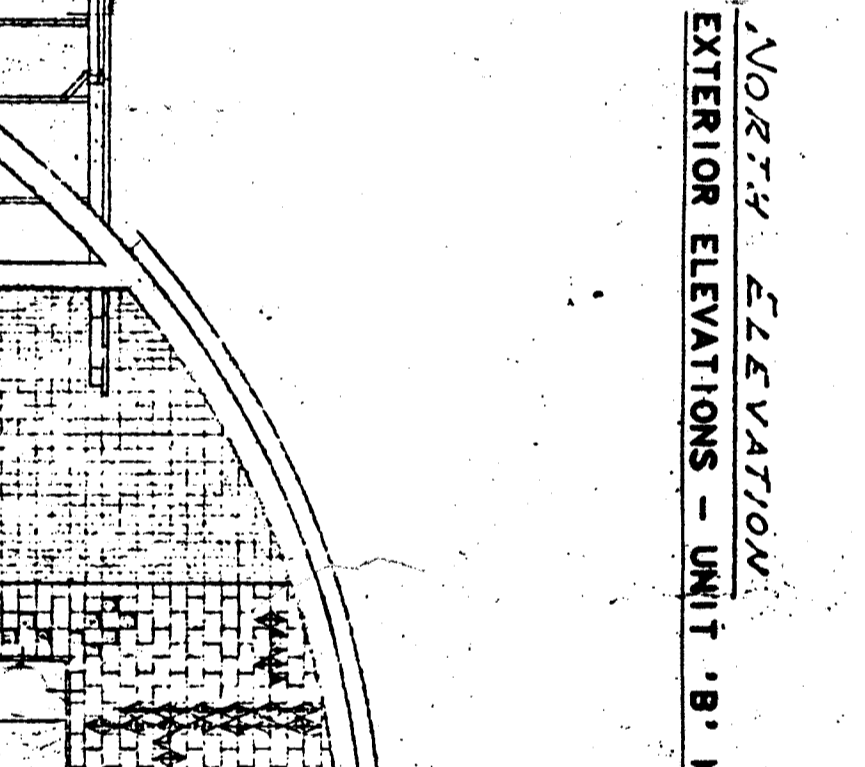
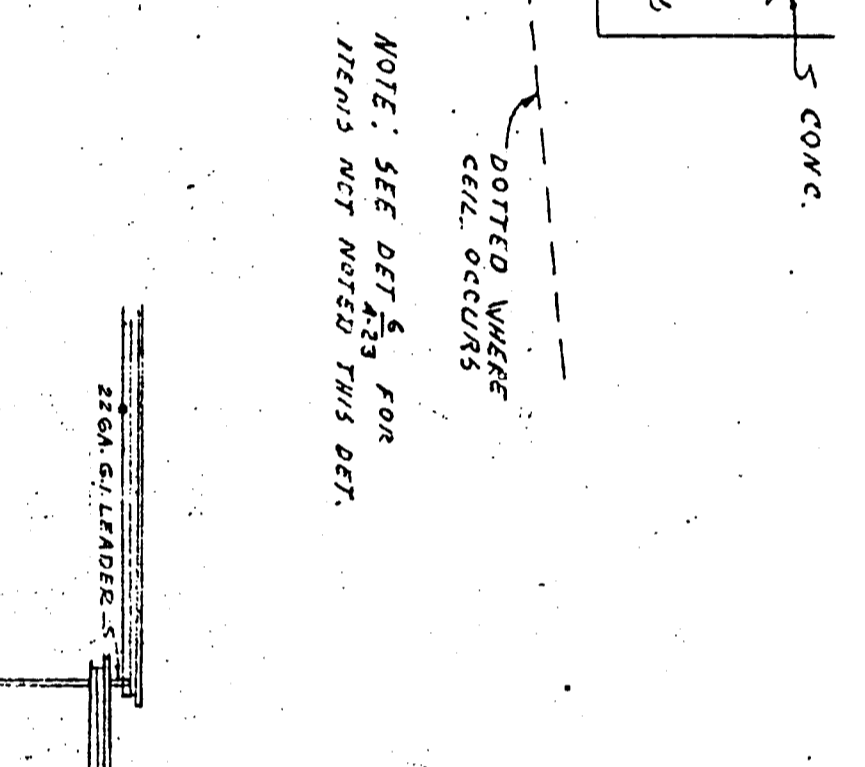
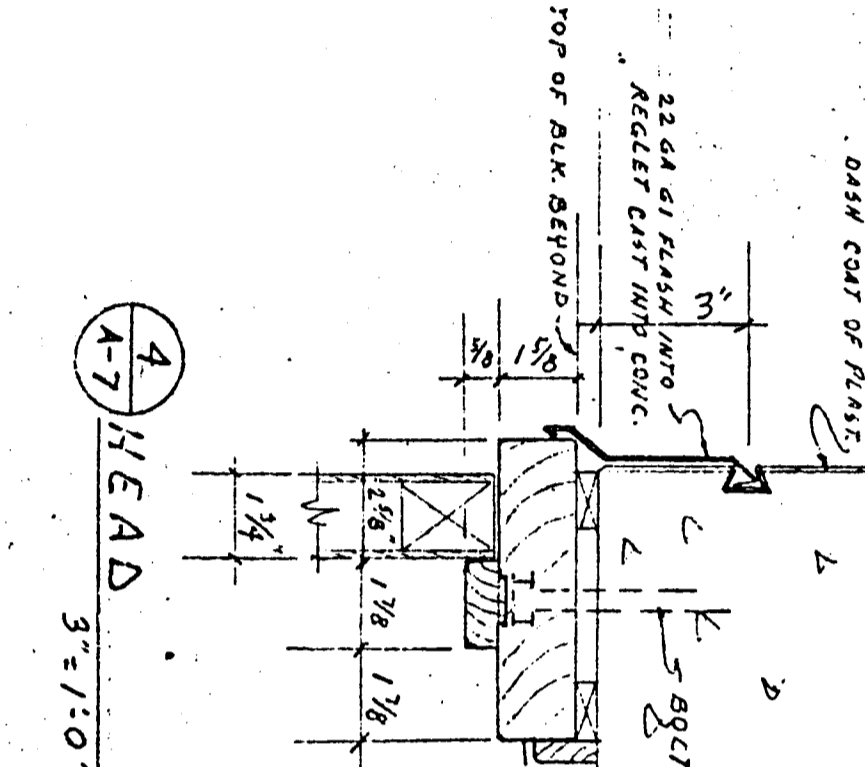
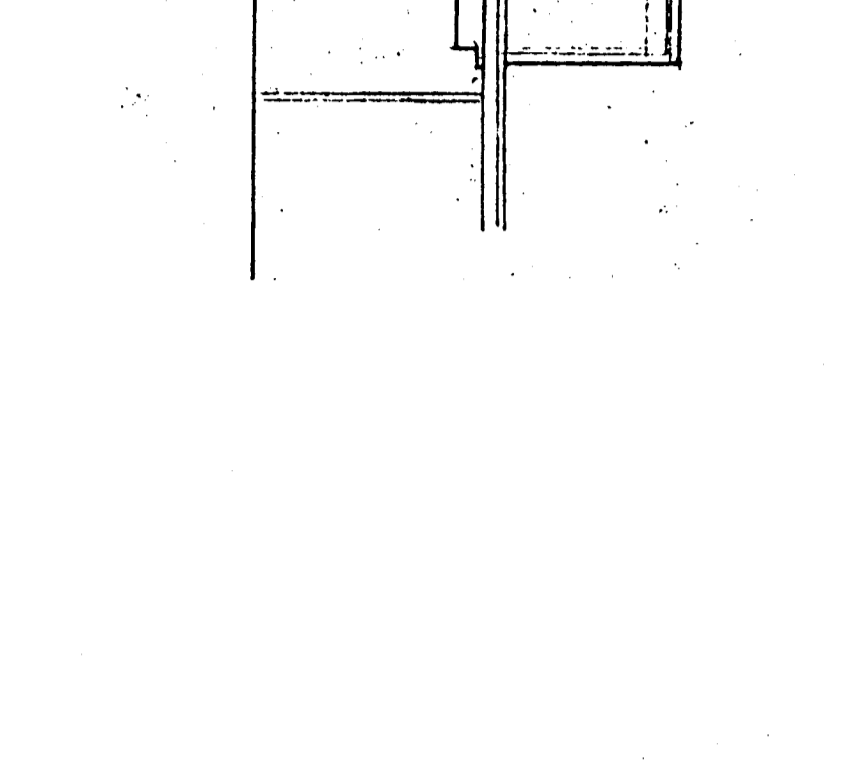
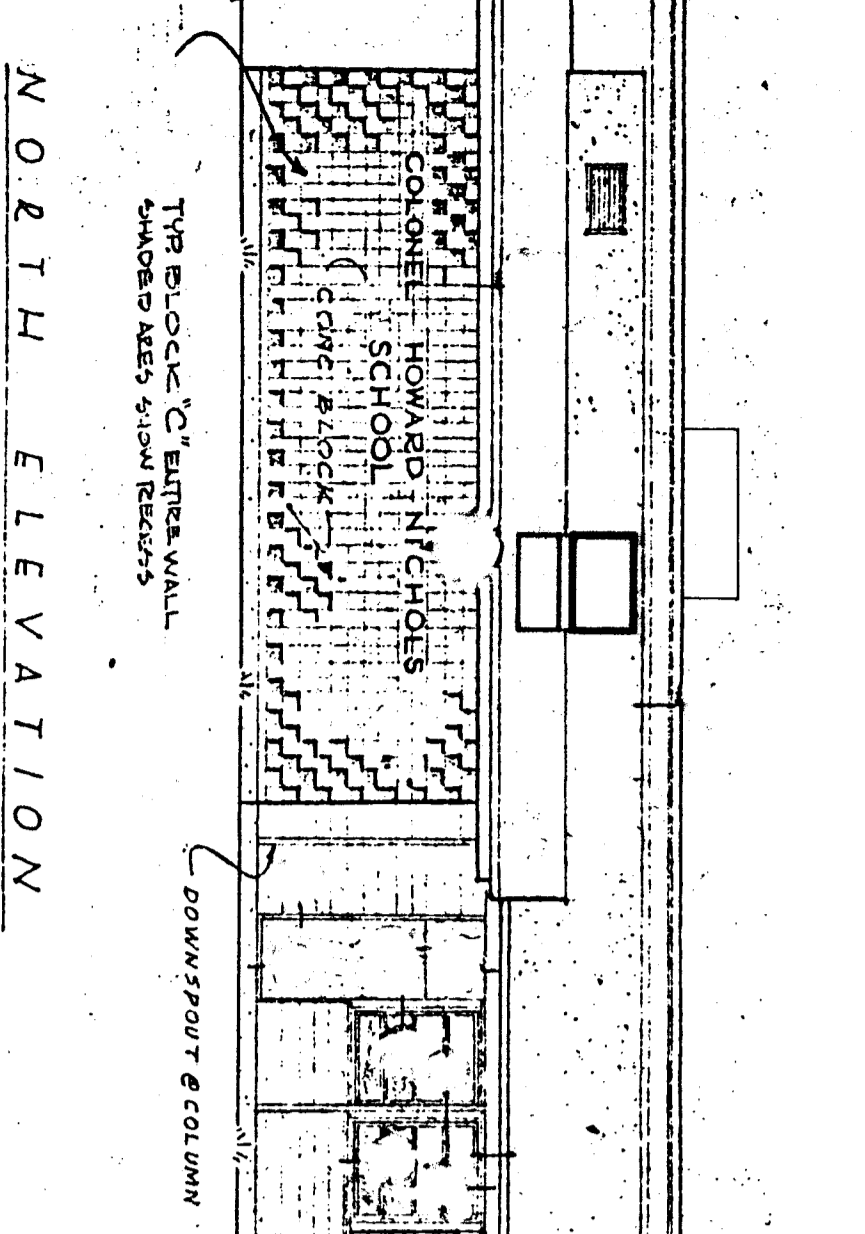
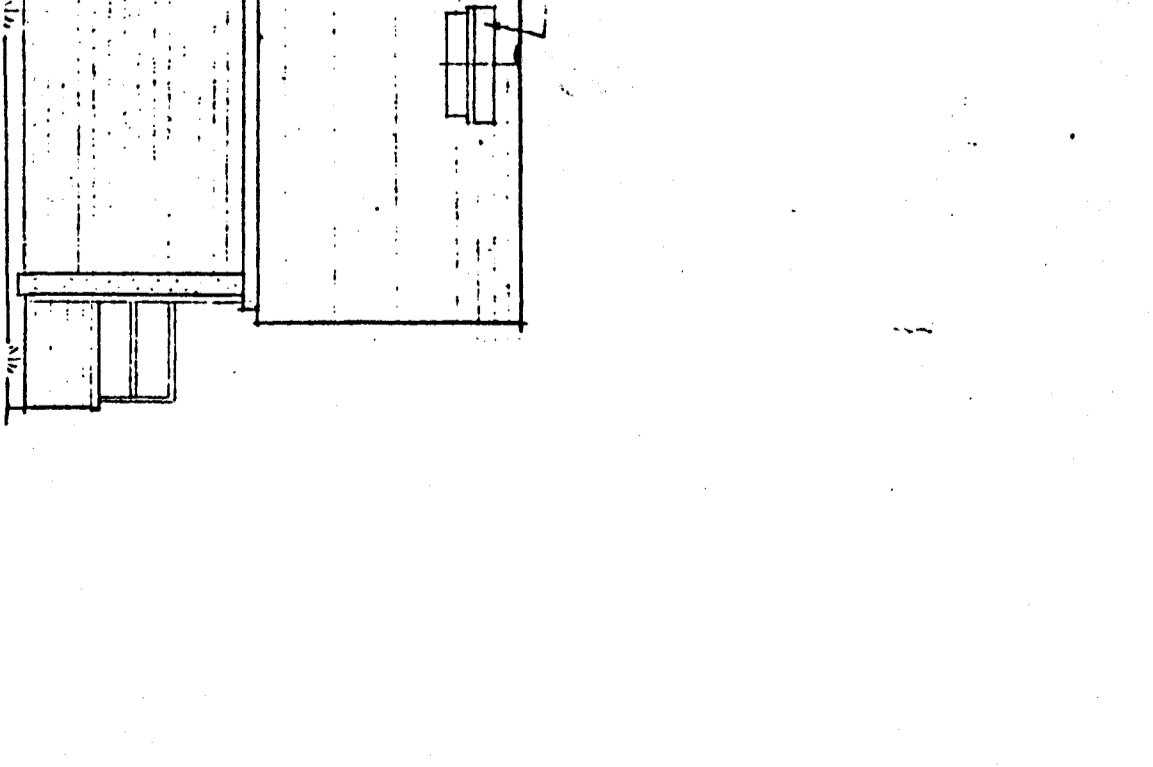
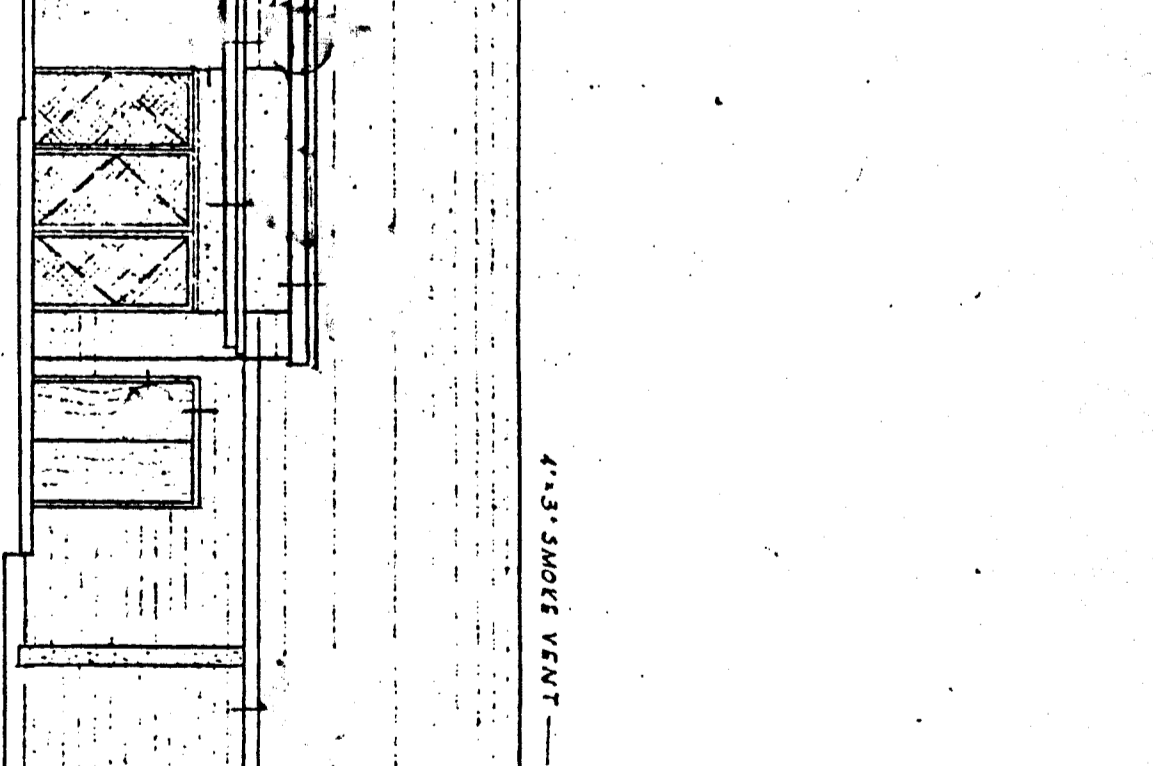
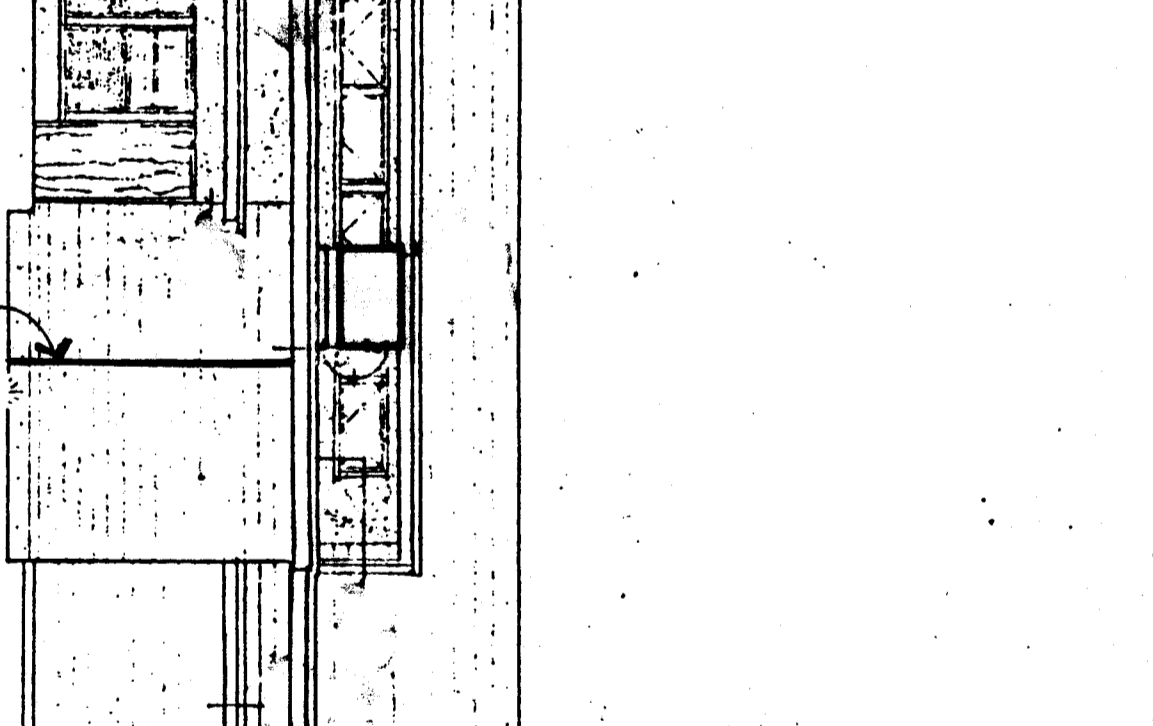
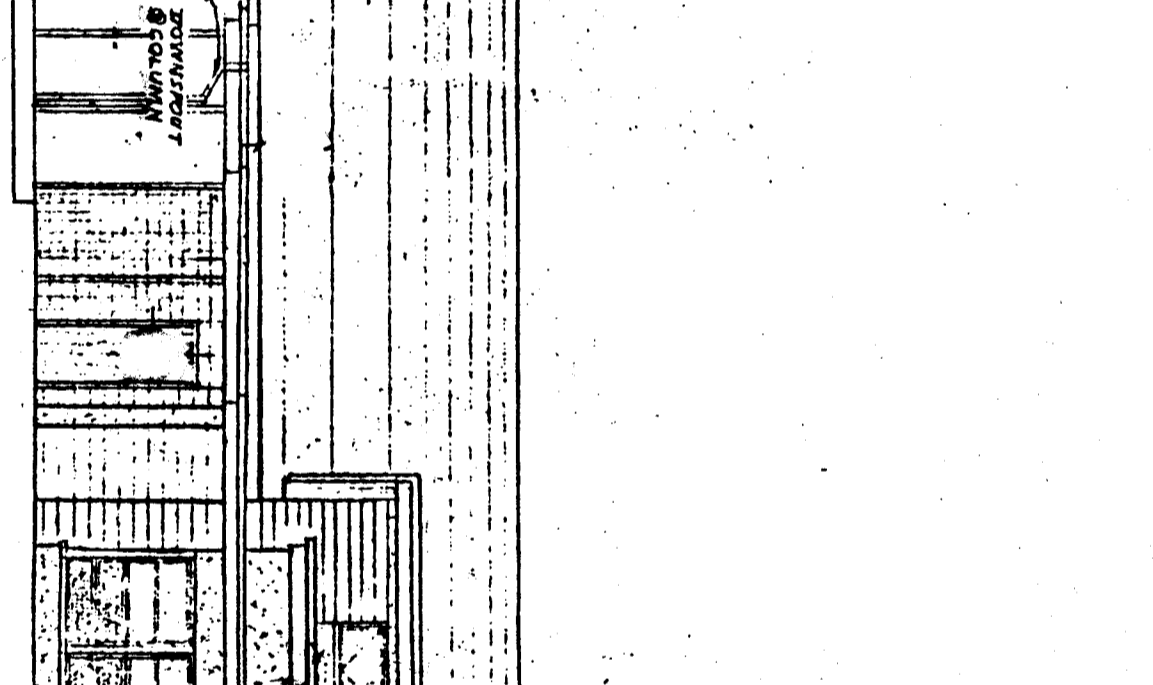
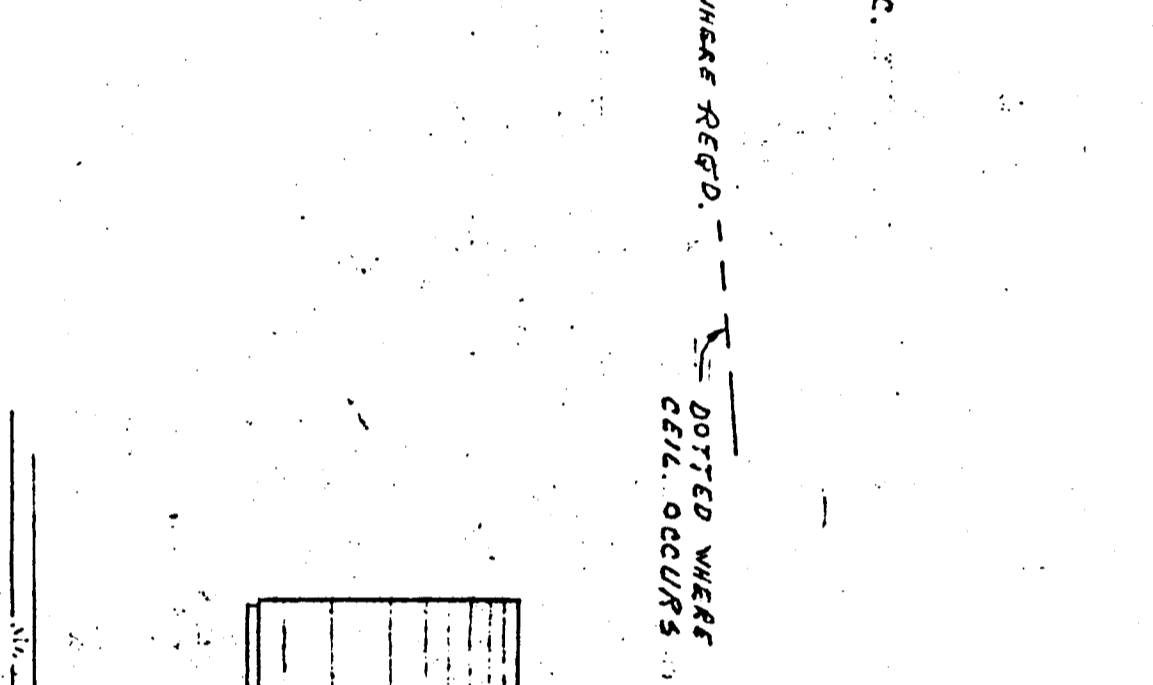


CONNECTION	DETAIL	CONNECTION	DETAIL
1. Joist to girdler, beam	3-4d	24. Framed and Particled	10d @ 12" o.c.
2. Bridging to joist, beam	3-4d	25. Framed and Particled	10d @ 12" o.c.
3. 1" x 4" wallplate to joist, beam	3-4d	26. Framed and Particled	10d @ 12" o.c.
4. 1" x 4" wallplate to joist, beam	3-4d	27. Framed and Particled	10d @ 12" o.c.
5. Stud to joist, beam	3-4d	28. Framed and Particled	10d @ 12" o.c.
6. Stud to joist, beam	3-4d	29. Framed and Particled	10d @ 12" o.c.
7. Top plate to joist, beam	3-4d	30. Framed and Particled	10d @ 12" o.c.
8. Stud to joist, beam	3-4d	31. Framed and Particled	10d @ 12" o.c.
9. Stud to joist, beam	3-4d	32. Framed and Particled	10d @ 12" o.c.
10. Stud to joist, beam	3-4d	33. Framed and Particled	10d @ 12" o.c.
11. Stud to joist, beam	3-4d	34. Framed and Particled	10d @ 12" o.c.
12. Stud to joist, beam	3-4d	35. Framed and Particled	10d @ 12" o.c.
13. Stud to joist, beam	3-4d	36. Framed and Particled	10d @ 12" o.c.
14. Stud to joist, beam	3-4d	37. Framed and Particled	10d @ 12" o.c.
15. Stud to joist, beam	3-4d	38. Framed and Particled	10d @ 12" o.c.
16. Stud to joist, beam	3-4d	39. Framed and Particled	10d @ 12" o.c.
17. Stud to joist, beam	3-4d	40. Framed and Particled	10d @ 12" o.c.
18. Stud to joist, beam	3-4d	41. Framed and Particled	10d @ 12" o.c.
19. Stud to joist, beam	3-4d	42. Framed and Particled	10d @ 12" o.c.
20. Stud to joist, beam	3-4d	43. Framed and Particled	10d @ 12" o.c.
21. Stud to joist, beam	3-4d	44. Framed and Particled	10d @ 12" o.c.
22. Stud to joist, beam	3-4d	45. Framed and Particled	10d @ 12" o.c.
23. Stud to joist, beam	3-4d	46. Framed and Particled	10d @ 12" o.c.

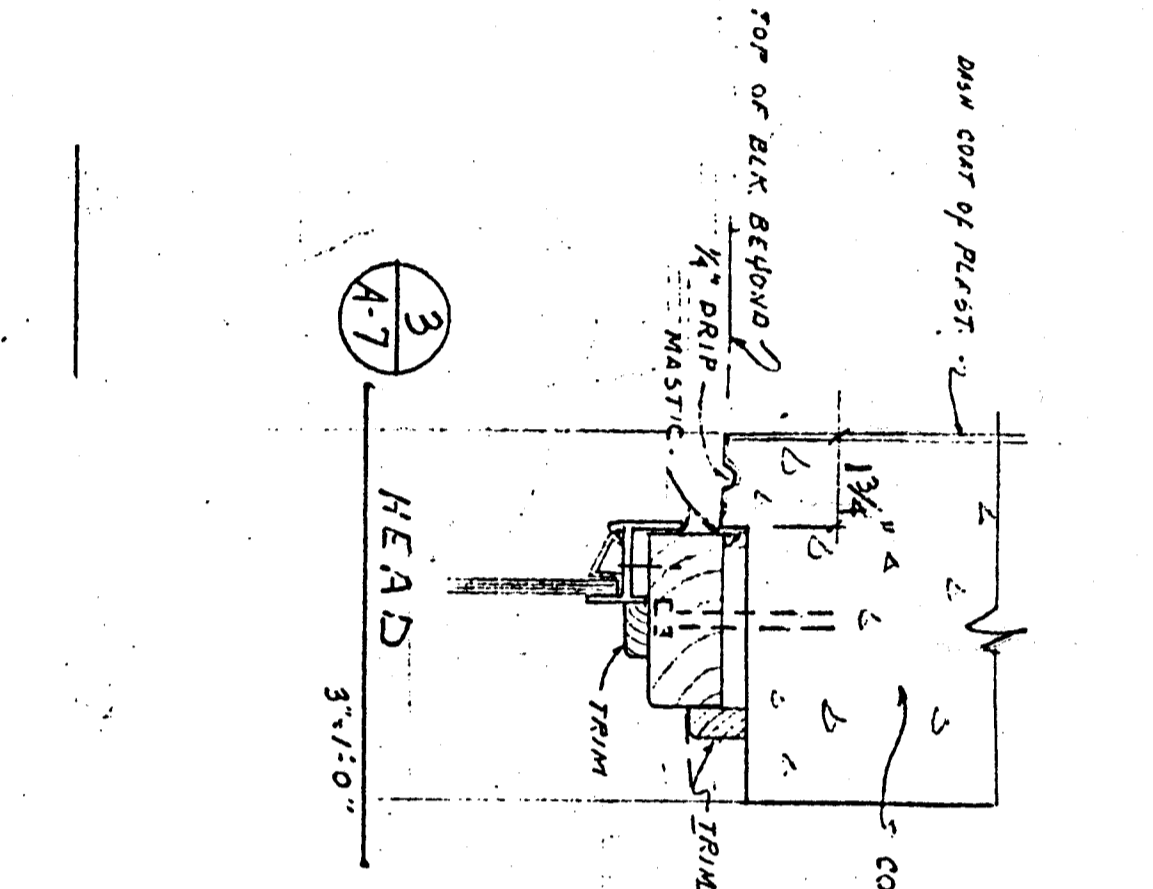

NORTH ELEVATION  
EXTERIOR ELEVATIONS - UNIT 'B' MULTI-PURPOSE BUILDING  
SCALE: 1/8" = 1'-0"

EAST ELEVATION

WEST ELEVATION

SECTION THRU UNIT 'A' - ADMINISTRATION SCALE: 3/8" = 1'-0"

BAKERSFIELD CITY SCHOOL DISTRICT  
COLONEL HOWARD NICHOLS ELEMENTARY SCHOOL  
MODERNIZATION PROJECT

Sheet title:  
ADMINISTRATION BUILDING  
EXTERIOR ELEVATIONS & SECTION

COLONEL HOWARD NICHOLS ELEMENTARY SCHOOL  
3401 RENEGADE AVENUE  
BAKERSFIELD, CALIFORNIA

**KLASSEN CORPORATION**  
Architect  
Planning  
Construction  
2021 Westwind Drive  
Bakersfield, CA 93301  
(805) 321-0875  
(805) 422-0933 Fax

Date:	2/1/91	Issued for:	O.S.A. Submittal
Drawn by:	4/4/91	Checked by:	O.S.A. Submittal
Job no.:	9112	Scale:	A-04
Sheet of:	6	Date:	APRIL 4, 1991