


**GENERAL NOTES**

1. U.O.N. ALL HOLLOW METAL DOOR/WINDOW FRAMES SHALL RECEIVE ENAMEL PAINT.
2. U.O.N. ALL HOLLOW METAL DOOR/WINDOW FRAME MEMBERS ARE 2" IN WIDTH. SEE DETAILS.
3. ALL LABELED DOORS SHALL HAVE APPROPRIATE IDENTIFICATION LABELS AS REQUIRED BY DOOR LABELING AGENCY.
4. ALL RATED DOORS TO BE POSITIVE LATCHING AND SELF-CLOSING. LABEL SHALL MEAN FIRE ASSEMBLY AS DEFINED IN SECTION 713.2 C.B.C. 1997.
5. THE MAXIMUM EFFORT TO OPERATE DOORS SHALL BE AS FOLLOWS:
  - A. INTERIOR DOORS = 5 LBS
  - B. EXTERIOR DOORS = 1/2 LBS
6. ALL EXIT DOORS SHALL BE OPERABLE FROM THE INSIDE WITHOUT THE USE OF A KEY OR SPECIAL KNOWLEDGE OR EFFORT OR ABILITY TO GRASP THE OPENING HARDWARE.
7. ALL DOOR HARDWARE SHALL BE LEVER TYPE.
8. CONTRACTOR TO SUBMIT DOOR SCHEDULE TO ARCHITECT FOR APPROVAL. PRIOR TO FABRICATION, ALL DOORS ARE 1 3/4" THICK UNLESS OTHERWISE NOTED.
9. IN APPROX TO THE LOCATIONS INDICATED PREPARE WITHIN A 24" SQUARE OF DOOR JAMB IN FIXED PANELS WHICH HAVE A GLAZED AREA IN EXCESS OF 9 S.F. AND THE LOWEST EDGE IS LESS THAN 18" ABOVE FINISHED FLOOR IN THE FOLLOWING LOCATIONS:
  - A. INTERIOR DOORS
  - B. EXTERIOR DOORS
10. PATCH AND PAINT OVER HOLES WHERE HARDWARE REPLACEMENT OCCURS.


**SCHEDULE REMARKS**

1. CONTRACTOR SHALL FIELD VERIFY ALL DOOR SIZES PRIOR TO CONSTRUCTION.
2. PAINT BOTH SIDES OF DOOR & FRAME.
3. (E) COUNTER DOOR
4. (E) REFRIGERATOR DOOR
5. ALL HARDWARE BY CASEWORK
6. PROVIDE SIGNAGE, DIRECTING USER TO ACCESSIBLE TOILETS (BUILDING 500)
**DOOR TYPES**

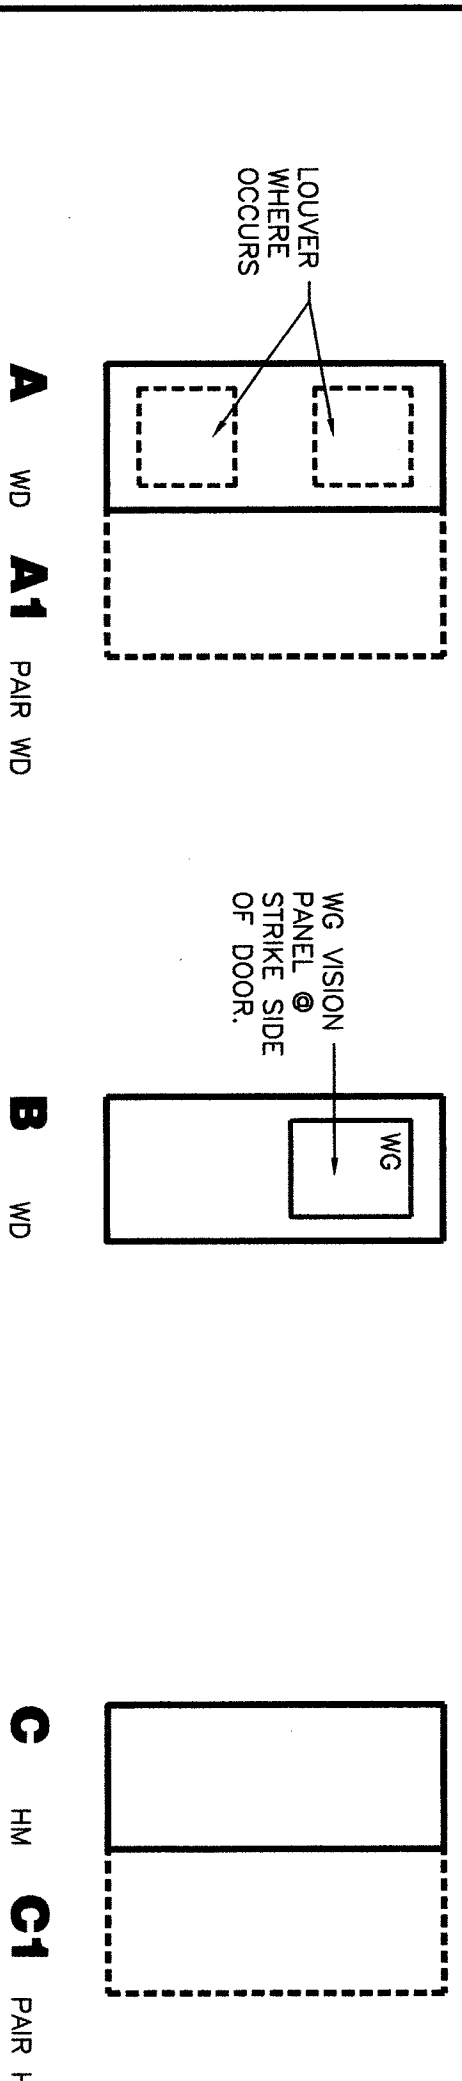

**FRAME TYPES**

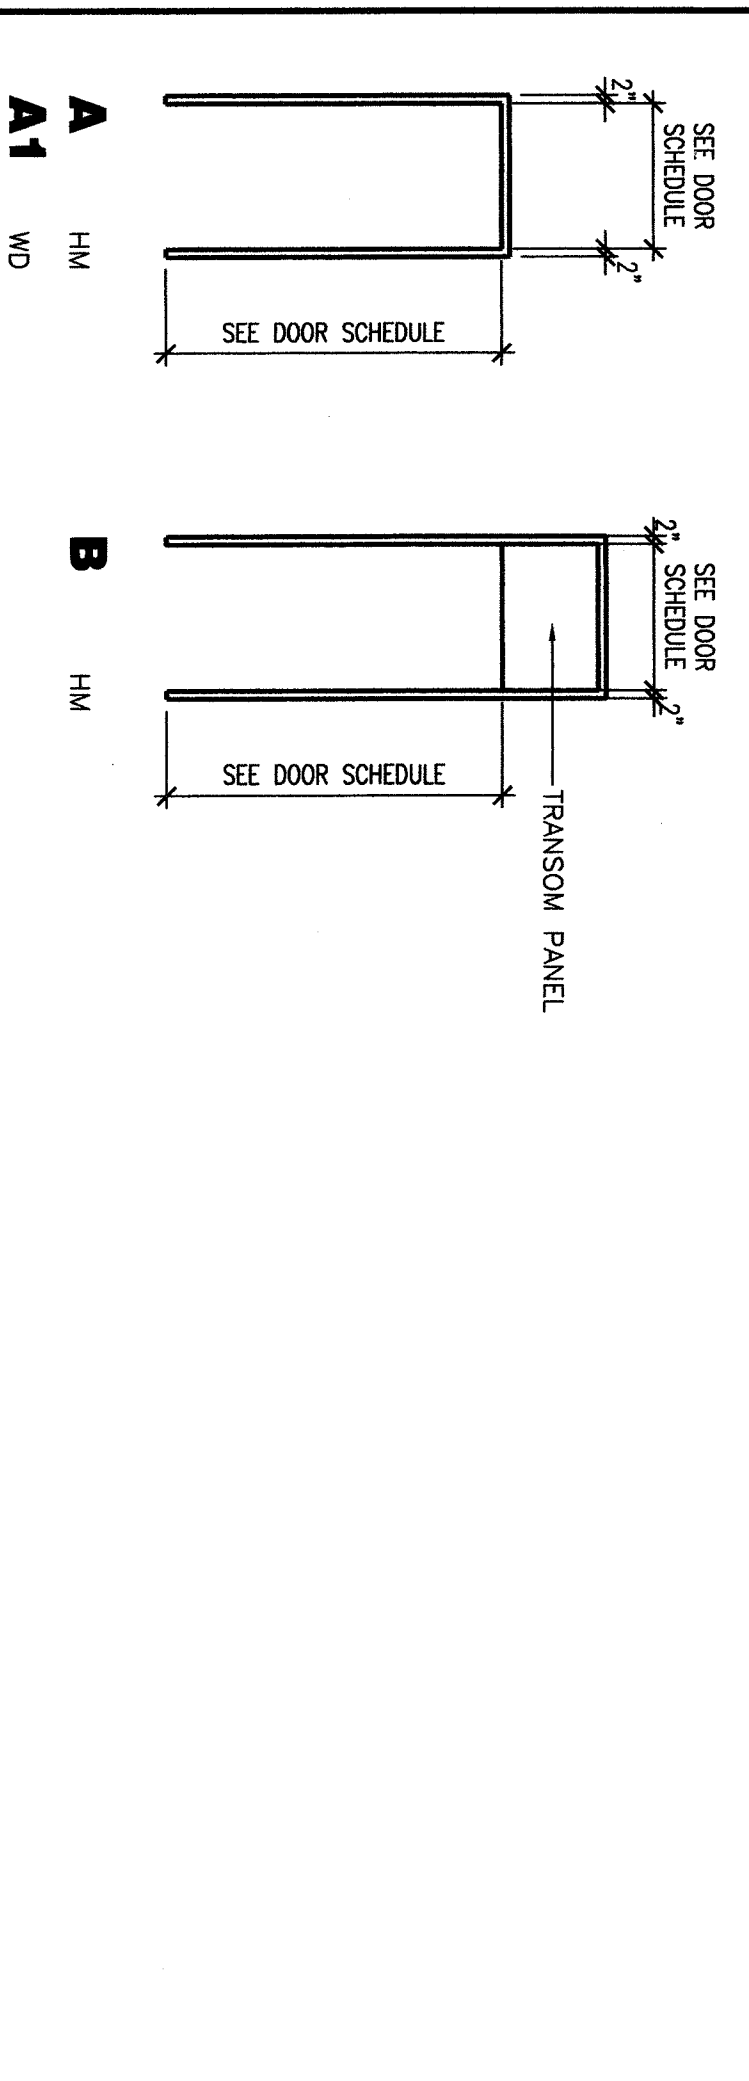

**DOOR AND FRAME SCHEDULE - BLDG. 100**

NUM	TYPE	DOOR		LOUVER		TYPE	FRAME		THRSHLD	RATING	HRDWRE	PANIC	SIGN	REMARKS	NUM
		WIDTH	HEIGHT	WIDTH	HEIGHT		HEAD	STRIKE							
101	A (E)	3'-0"	6'-8"	---	---	A1 (E)	---	---	---	---	---	---	---	---	201
102	A (E)	3'-0"	6'-8"	---	---	A1 (E)	---	---	10/4/10.03	---	16	✓	---	2	202
103	A (E)	3'-0"	6'-8"	---	---	A1 (E)	---	---	10/4/10.03	---	18	✓	---	2	203
104	A (E)	3'-0"	6'-8"	---	---	A1 (E)	---	---	10/4/10.03	---	16	✓	---	2	204
105	A (E)	3'-0"	6'-8"	---	---	A1 (E)	---	---	---	---	45 MIN. (E)	---	---	---	205
106	A (E)	3'-0"	6'-8"	---	---	A1 (E)	---	---	---	---	45 MIN. (E)	---	---	---	206
107	B (E)	3'-0"	6'-8"	---	---	A1 (E)	---	---	---	---	---	---	---	---	207
108	B (E)	3'-0"	6'-8"	---	---	A1 (E)	---	---	---	---	---	---	---	---	208
109	A	2'-6"	7'-0"	---	---	A	22/4/10.02	22/4/10.02	---	---	24	---	---	---	209
110	A	2'-6"	7'-0"	---	---	A	---	---	---	---	8	---	---	---	210
111	D	3'-0"	2'-10"	---	---	A1 (E)	---	---	---	---	2	---	---	---	211
112	A (E)	3'-0"	6'-8"	---	---	A1 (E)	---	---	---	---	25	---	---	---	212
113	A	2'-4"	6'-8"	---	---	A	30/4/10.02	29/4/10.02	---	---	9	---	---	---	213
114	A (E)	3'-0"	7'-0"	---	---	A1 (E)	---	---	---	---	9	---	---	---	214
115	A (E)	3'-0"	7'-0"	---	---	A1 (E)	---	---	---	---	9	---	---	---	215
116	A (E)	3'-0"	6'-8"	---	---	A1 (E)	---	---	---	---	2	---	---	---	216


**DOOR AND FRAME SCHEDULE - BLDG. 200**

NUM	TYPE	DOOR		LOUVER		TYPE	FRAME		THRSHLD	RATING	HRDWRE	PANIC	SIGN	REMARKS	NUM
		WIDTH	HEIGHT	WIDTH	HEIGHT		HEAD	STRIKE							
201	A1 (E)	5'-0"	6'-8"	---	---	A1 (E)	---	---	10/4/10.03	---	16	✓	---	2	201
202	A1 (E)	5'-0"	6'-8"	---	---	A1 (E)	---	---	10/4/10.03	---	16	✓	---	2	202
203	A1 (E)	5'-0"	6'-8"	---	---	A1 (E)	---	---	10/4/10.03	---	18	✓	---	2	203
204	A1 (E)	5'-0"	6'-8"	---	---	A1 (E)	---	---	10/4/10.03	---	16	✓	---	2	204
205	A (E)	3'-0"	6'-8"	---	---	A1 (E)	---	---	---	---	45 MIN. (E)	---	---	---	205
206	A (E)	3'-0"	6'-8"	---	---	A1 (E)	---	---	---	---	45 MIN. (E)	---	---	---	206
207	A (E)	3'-0"	6'-8"	---	---	A1 (E)	---	---	---	---	---	---	---	---	207
208	B (E)	3'-8"	6'-8"	---	---	A1 (E)	---	---	---	---	---	---	---	---	208
209	A (E)	3'-4"	6'-8"	---	---	A1 (E)	---	---	---	---	5	---	---	---	209
210	A (E)	3'-4"	6'-8"	---	---	A1 (E)	---	---	---	---	5	---	---	---	210
211	A	3'-0"	6'-8"	---	---	A	22/4/10.02	22/4/10.02	10/4/10.03	---	4	---	---	---	211
212	A1 (E)	5'-0"	6'-8"	---	---	A1 (E)	---	---	10/4/10.03	---	16	✓	---	2	212
213	A1 (E)	5'-0"	6'-8"	---	---	A1 (E)	---	---	10/4/10.03	---	16	✓	---	2	213
214	A1 (E)	5'-0"	6'-8"	---	---	A1 (E)	---	---	10/4/10.03	---	3	---	---	---	214
215	C	3'-0"	6'-8"	---	---	A	30/4/10.02	29/4/10.02	10/4/10.03	60 MIN.	14	---	---	---	215
216	C	2'-8"	6'-8"	---	---	A	28/4/10.02	29/4/10.02	10/4/10.03	60 MIN.	14	---	---	---	216
217	C	3'-0"	6'-8"	---	---	A	22/4/10.02	22/4/10.02	10/4/10.03	60 MIN.	14	---	---	---	217
218	C	3'-0"	6'-8"	---	---	A	22/4/10.02	22/4/10.02	10/4/10.03	60 MIN.	14	---	---	---	218
219	C	3'-0"	6'-8"	---	---	A	22/4/10.02	22/4/10.02	10/4/10.03	60 MIN.	14	---	---	---	219
220	A (E)	2'-0"	6'-8"	---	---	A1 (E)	---	---	---	---	11A	---	---	---	220
221	A (E)	2'-6"	6'-8"	---	---	A1 (E)	---	---	---	---	11	---	---	---	221
222	A (E)	3'-0"	6'-8"	---	---	A1 (E)	---	---	---	---	20	---	---	---	222
223	A (E)	2'-0"	6'-8"	---	---	A1 (E)	---	---	---	---	8	---	---	---	223
224	A (E)	2'-0"	6'-8"	---	---	A1 (E)	---	---	---	---	8	---	---	---	224
225	A (E)	3'-0"	6'-8"	---	---	A1 (E)	---	---	---	---	7	---	---	---	225
226	C	4'-0"	6'-8"	---	---	A	29/4/10.02	29/4/10.02	10/4/10.03	60 MIN.	15	---	---	---	226
227	C	3'-0"	6'-8"	---	---	A	28/4/10.02	29/4/10.02	10/4/10.03	60 MIN.	14	---	---	---	227
228	C (E)	6'-7 1/4"	6'-8"	---	---	A (E)	---	---	---	---	22	---	---	---	228
229	C (E)	3'-3 3/4"	6'-8"	---	---	A (E)	---	---	---	---	22A	---	---	---	229


**DOOR AND FRAME SCHEDULE - BLDG 300**

NUM	TYPE	DOOR		LOUVER		TYPE	FRAME		THRSHLD	RATING	HRDWRE	PANIC	SIGN	REMARKS	NUM
		WIDTH	HEIGHT	WIDTH	HEIGHT		HEAD	STRIKE							
301	A (E)	3'-8"	6'-8"	---	---	A1 (E)	---	---	10/4/10.02	---	5	---	---	2	301
302	A (E)	3'-8"	6'-8"	---	---	A1 (E)	---	---	10/4/10.02	---	5	---	---	2	302
303	A (E)	3'-8"	6'-8"	---	---	A1 (E)	---	---	10/4/10.03	---	1	---	---	---	303
304	A (E)	3'-8"	6'-8"	---	---	A1 (E)	---	---	10/4/10.03	---	19	---	---	---	304
305	A	3'-8"	6'-8"	---	---	A1	29/4/10.02	29/4/10.02	10/4/10.03	---	19	---	---	---	305
306	A (E)	3'-8"	6'-8"	---	---	A1 (E)	---	---	---	---	1	---	---	---	306
307	A1 (E)	3'-4"	6'-8"	---	---	A1 (E)	---	---	---	---	---	---	---	---	307
308	A1 (E)	3'-4"	6'-8"	---	---	A1 (E)	---	---	---	---	---	---	---	---	308
309	B	3'-0"	6'-8"	---	---	A	30/4/10.02	29/4/10.02	---	---	2	---	---	---	309
310	B	3'-0"	6'-8"	---	---	A	27/4/10.02	29/4/10.02	---	---	12	---	---	---	310
311	B	3'-0"	6'-8"	---	---	A	27/4/10.02	29/4/10.02	---	---	12	---	---	---	311
312	B	3'-0"	6'-8"	---	---	A	30/4/10.02	29/4/10.02	---	---	2	---	---	---	312
313	B (E)	3'-0"	6'-8"	---	---	A1 (E)	---	---	---	---	26	---	---	---	313
314	A (E)	3'-0"	6'-8"	---	---	A1 (E)	---	---	---	---	2	---	---	---	314
315	B (E)	3'-0"	6'-8"	---	---	A1 (E)	---	---	---	---	13	---	---	---	315
316	A (E)	2'-0"	6'-8"	---	---	A1 (E)	---	---	---	---	8	---	---	---	316
317	B (E)	3'-0"	6'-8"	---	---	A1 (E)	---	---	10/4/10.02	---	26	✓	---	2	317

Item (13) Refer to Architectural Drawings, Sheets A5.21 and A5.22 - Door Schedules:  
 #1 REVISE door signage for the following doors:  
 Building 100  
 ADD door signage (Detail A4.10.02) for Door Nos. 105, 106, 110, 112 and 116.  
 Building 200  
 ADD door signage (Detail A4.10.02) for Door Nos. 201 - 204, 208 - 210, 213, 215, 219 and 225 - 227.  
 REVISE door frame to "A" in lieu of "A1" for Door Nos. 113, 211 and 309 through 312.

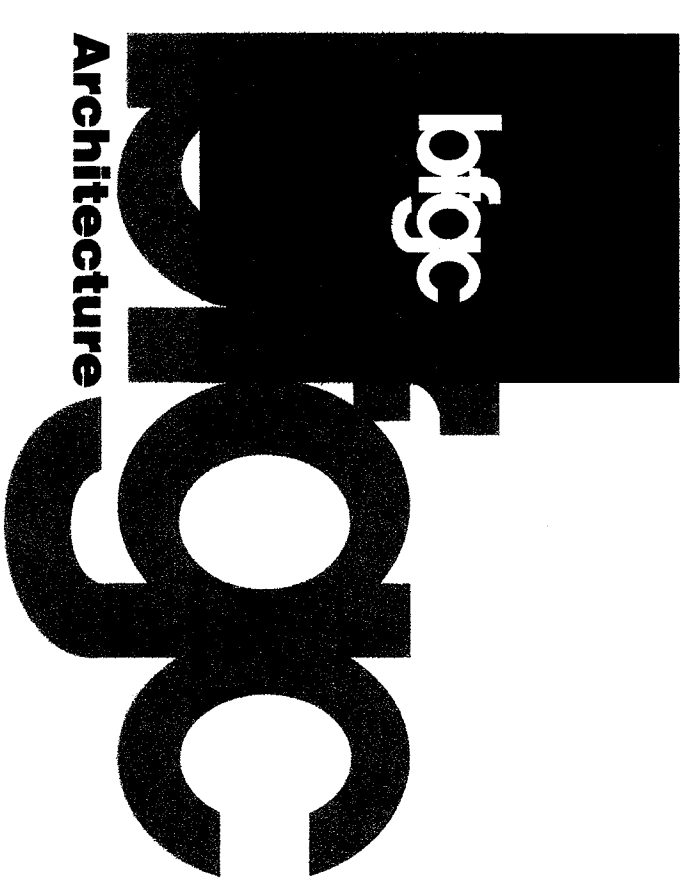

**Bakersfield Architecture**  
 5520 Van Ness Blvd., Suite 450, Bakersfield, CA 93309  
 805.358.4330  
 805.358.4331

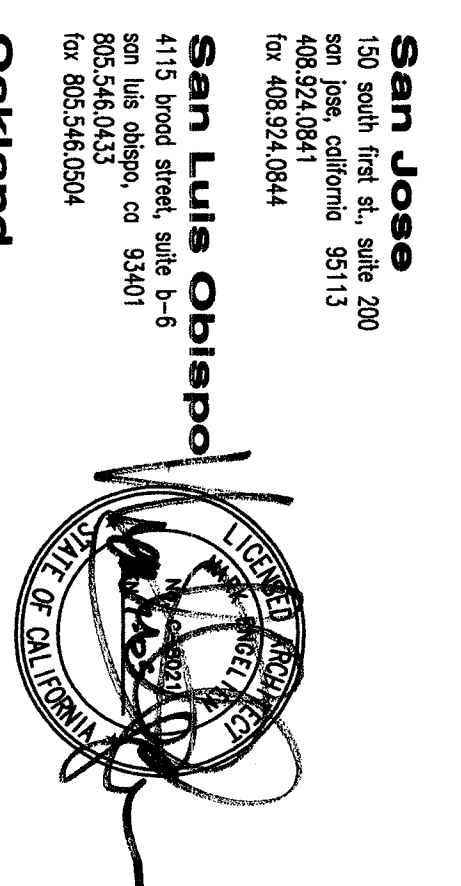

**San Jose**  
 150 South First St., Suite 200  
 San Jose, California 95113  
 408.934.8444

**San Luis Obispo**  
 415 Bond Street, Suite B-6  
 San Luis Obispo, CA 93401  
 805.546.0233  
 805.546.0234

**Oakland**  
 307 Park Center, Suite 300  
 Oakland, California 94612  
 510.881.0870  
 510.881.0874

**Principal Architects**  
 4044 Folsom Blvd., Suite 200  
 San Francisco, CA 94117  
 415.774.1100  
 415.774.1101

FILE NO.: 15-6  
 IDENTIFICATION STAMP  
 DIV. OF THE STATE ARCHITECT  
 PER. NO.: 03-108664  
 DATE: 8-26-03

**MODERNIZATION**  
 FOR  
**COLONEL HOWARD NICHOLS**  
**SCHOOL**  
**3401 RENEGADE AVE.**  
**BAKERSFIELD, CA. 93306**  
**BAKERSFIELD CITY**  
**SCHOOL DISTRICT**

**BUILDING 100, 200, & 300 DOOR AND FRAME SCHEDULE**

Version:	Draft
job no.:	02-127
date:	8-26-03
drawn by:	DESN
chkd by:	R. THOST
© copyright:	2002

