

OFFICE OF SUPERINTENDENT OF SCHOOLS
 STATE OF CALIFORNIA
 DEPARTMENT OF PUBLIC WORKS
 DIVISION OF ARCHITECTURE

DATE: 2/17/31
 BY: [Signature]


APPROVED: [Signature]
 DATE: []

BAKERFIELD CITY SCHOOL DISTRICT
 BOARD OF EDUCATION




SECTION 15, SCHOOL
 PASADENA ST. & BENVENUE AVE
 BAKERFIELD, CALIFORNIA

ERNEST L. MCCOY A.I.A. ARCHITECT
 1111 N. 1ST ST.
 PASADENA, CALIFORNIA

FLOOR PLAN OF UNIT 'B' SCALE 1/8" = 1'-0"

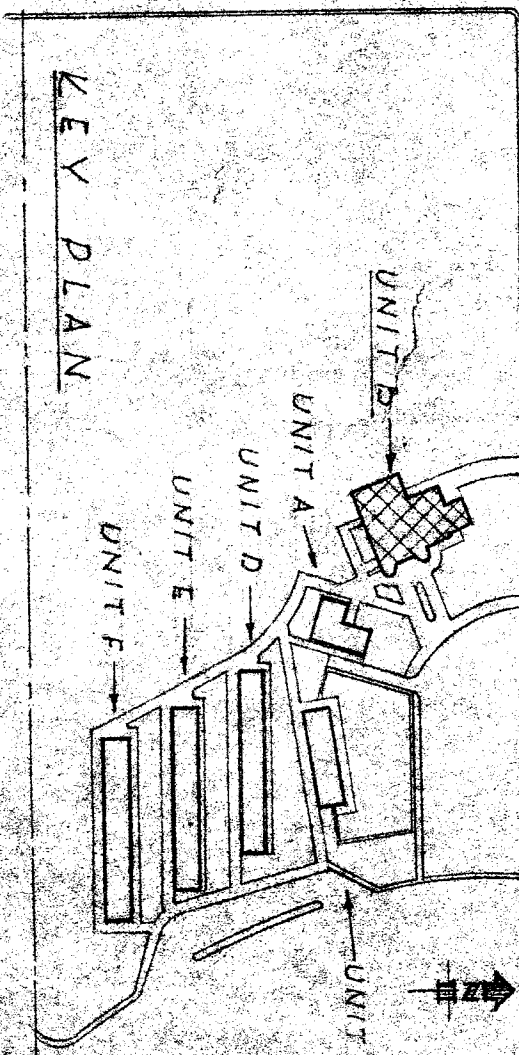

1 VIEW SHOWING PIPE BATTENS SUSPENDED FROM ARCH 1/4" = 1'-0"

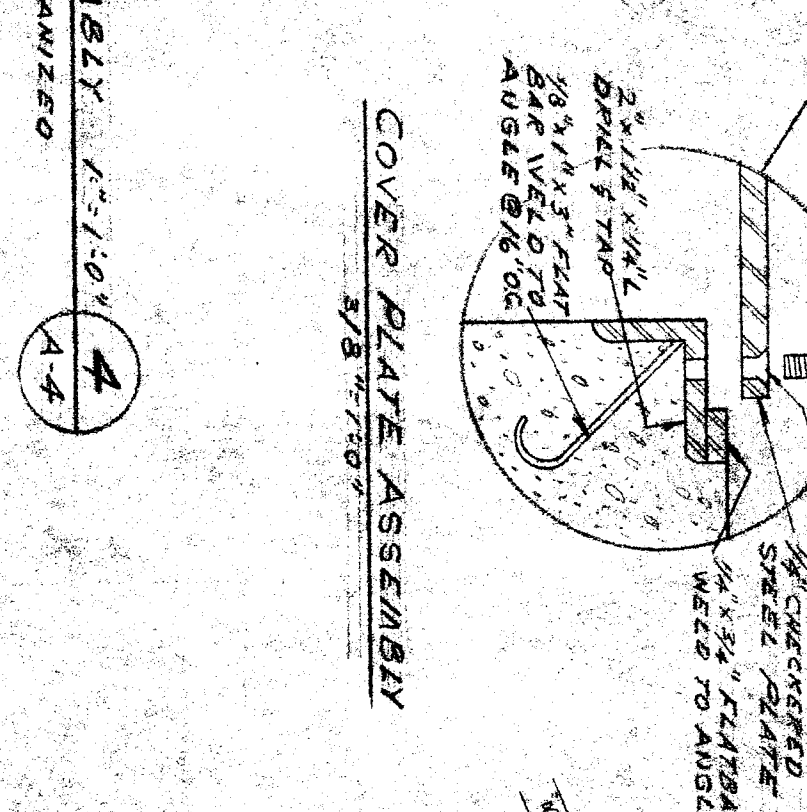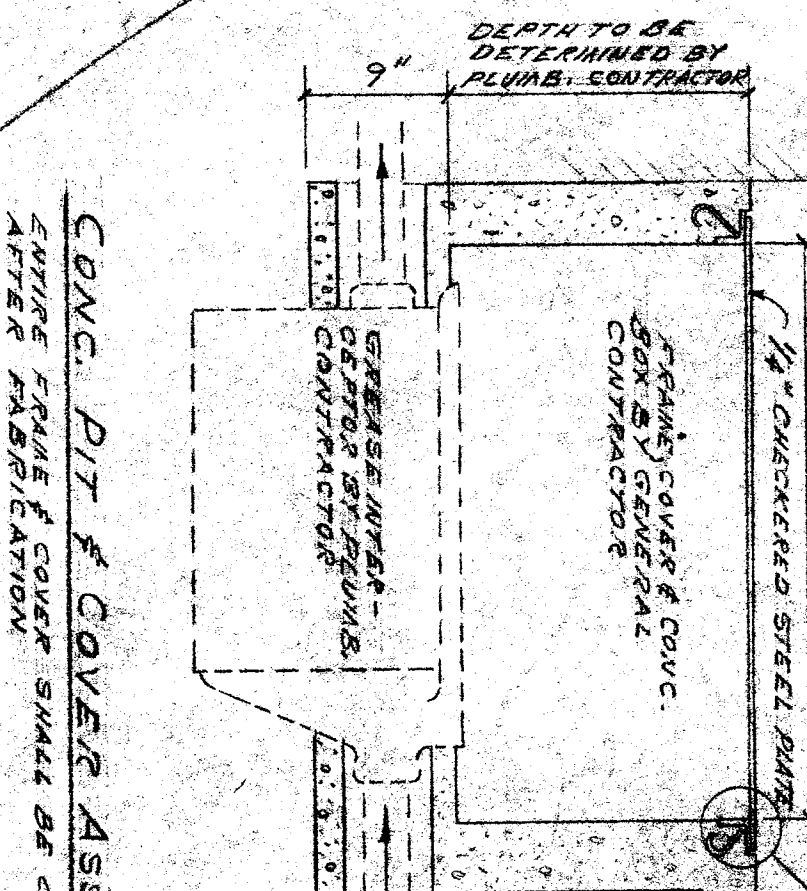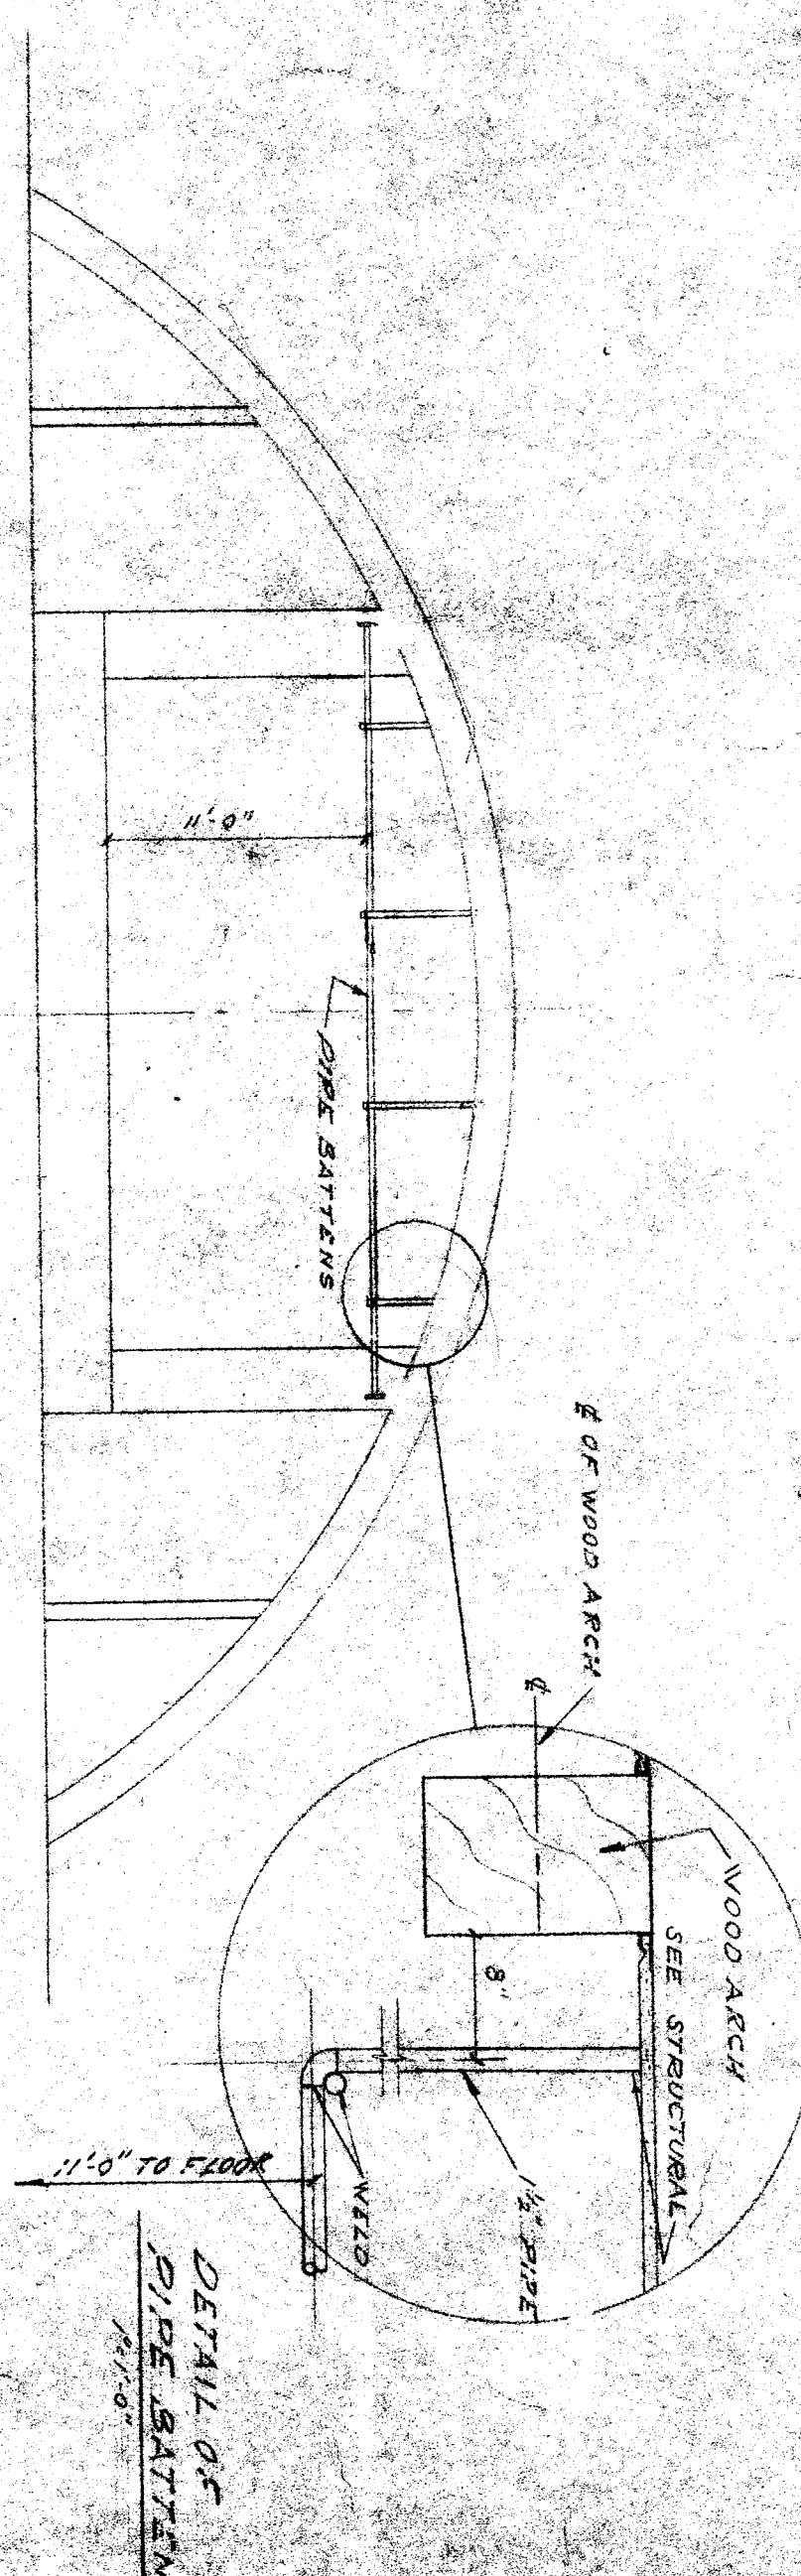

2 WOMEN'S RESTROOM B-8
 SCALE 1/8" = 1'-0"
 3 MEN'S RESTROOM B-7
 (OPPOSITE)

