


NOTES

REFER TO SHEET L1 AND L2 FOR TREE AND TURF IRRIGATION PLANS.

REFER TO SHEET L6 FOR IRRIGATION LEGEND, NOTES AND CALCULATIONS.

REFER TO SHEET L7, L8 & L9 FOR IRRIGATION DETAILS.

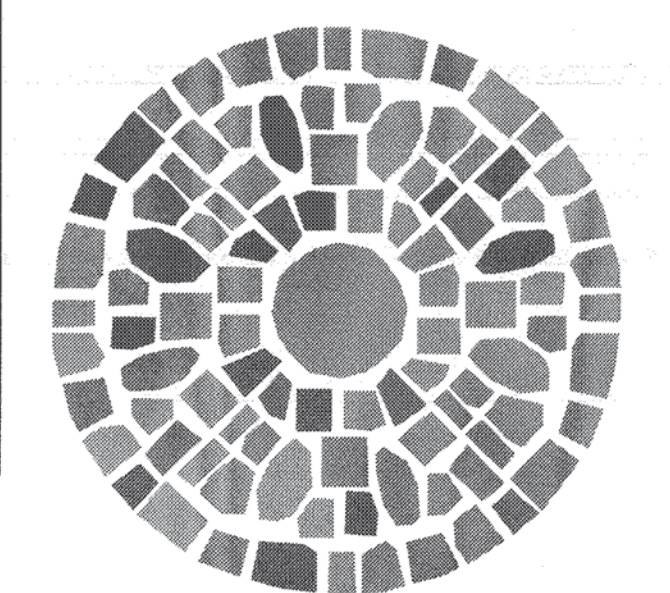


RIOS DESIGN STUDIO
 LANDSCAPE ARCHITECTURE & DESIGN

3805 ORA VISTA AVENUE
 BAKERSFIELD, CALIFORNIA 93309
 P: 661.835.9259
 F: 661.367.5284



ORDIZ MELBY
 ARCHITECTS, INC.

5500 MING AVENUE SUITE 280
 BAKERSFIELD, CALIFORNIA 93309
 TELEPHONE (661) 832-5258
 FACSIMILE (661) 832-4291

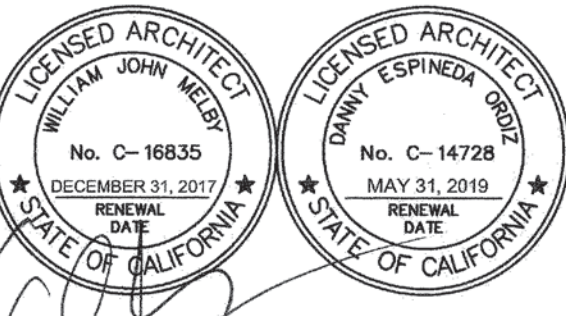

MANNY E. ORDIZ, AIA
 ARCHITECT C-14728

WILLIAM J. MELBY, AIA
 ARCHITECT C-16835



IDENTIFICATION STAMP
 DIVISION OF STATE ARCHITECT
 OFFICE OF REGULATION SERVICES

APPL 03-117596
 FILE # 15-6


AC VLS SS CM

DATE SEP 25 2017

PIONEER DRIVE

PARK DRIVE

POINT OF CONNECTION-
 SEE ENLARGEMENT A,
 SHEET L2.

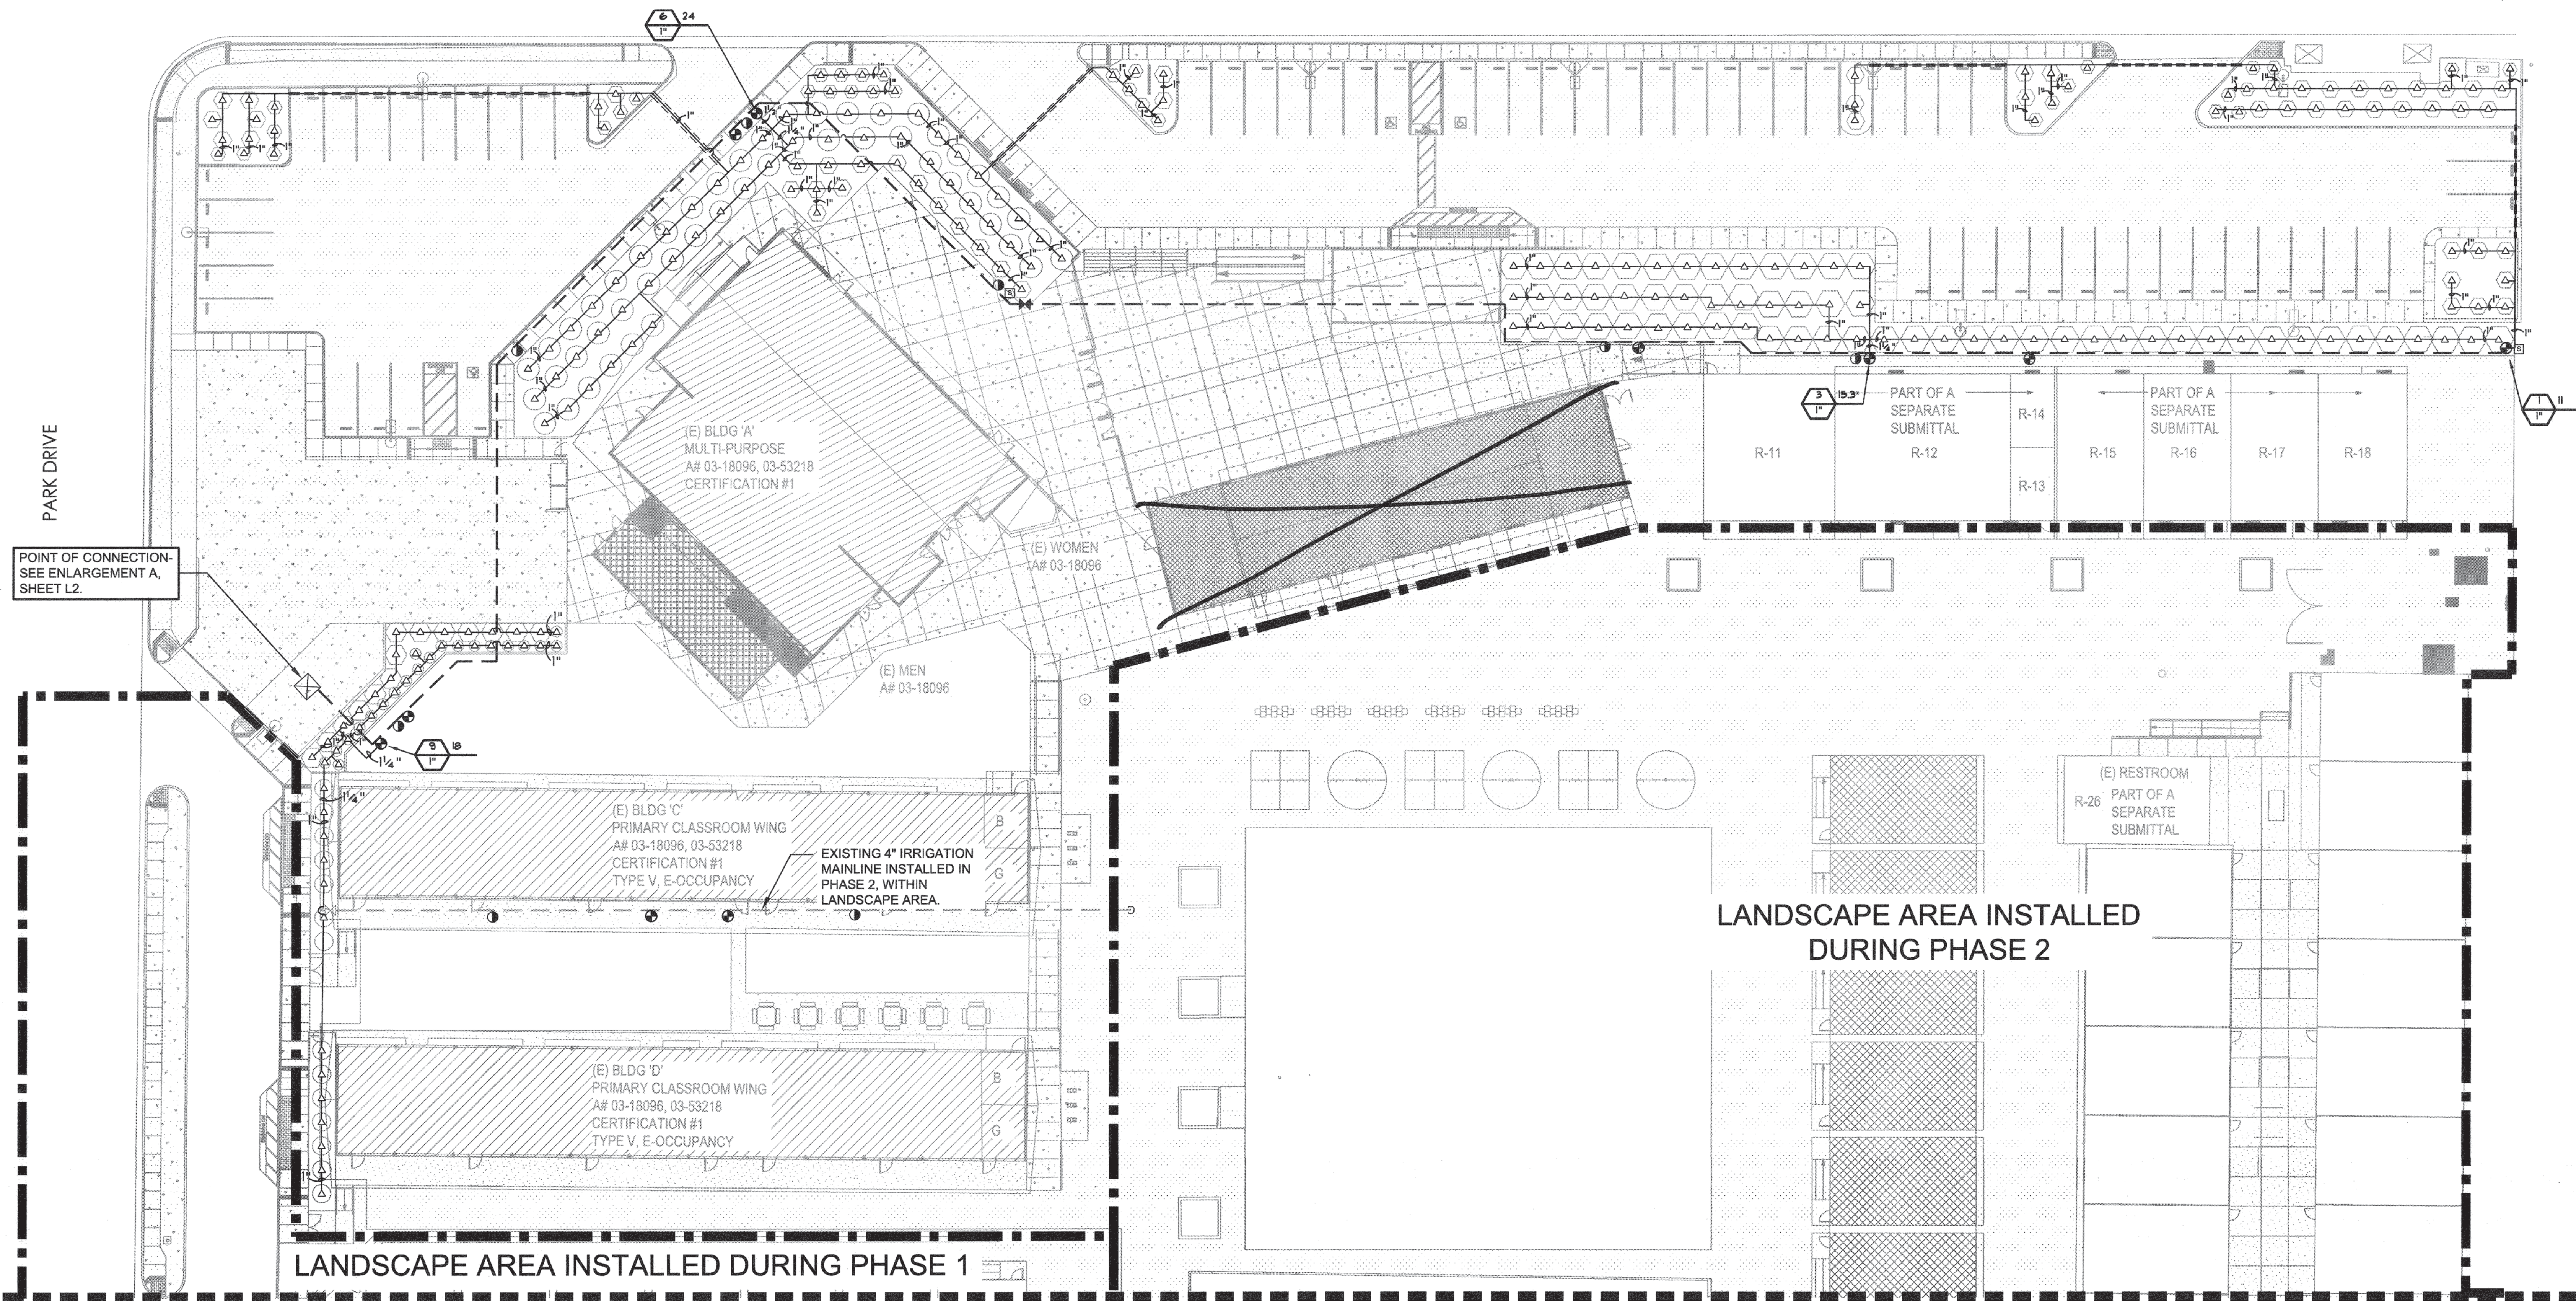

MATCHLINE, SEE SHEET L5

MODERNIZATION AT MARSA VOORHIES ELEMENTARY SCHOOL
 6001 PIONEER DRIVE
 BAKERSFIELD, CA 93307
 FOR:

BAKERSFIELD CITY SCHOOL DISTRICT
 1300 BAKER STREET
 BAKERSFIELD CA 93305

PTN: 63321-186

MARK	DATE	DESCRIPTION
.	11/01/16	DSA SUBMITTAL
△		
△		
△		
△		

JOB NUMBER:
2015-1663
 CAD DRAWING FILE:

1663 VOORHIES MOD-Site Plan - CD18.pln

DRAWN BY:
 JR

CHECKED BY:
 MER

CHECK AND VERIFY ALL DIMENSIONS BEFORE PROCEEDING WITH THE WORK. REPORT DISCREPANCIES TO THE ARCHITECT.

THE DRAWINGS, IDEAS, AND DESIGNS REPRESENTED ON THIS SHEET ARE THE PROPERTY OF THE ARCHITECT.

COPYRIGHT
 ORDIZ-MELBY ARCHITECTS, INC. 2014

SHEET TITLE
**PHASE 3
 SHRUB
 IRRIGATION PLAN**

SHEET IDENTIFICATION NUMBER
L4



SCALE: 1"=20'

PATHNAME: C:\Users\jmelby\OneDrive\Documents\1663 VOORHIES MOD-Site Plan - CD18.pln
 PLOT DATE: 02/20/17