


FLOOR PLAN - MULTI-PURPOSE ROOM - UNIT 1
SCALE 3/8" = 1'-0"

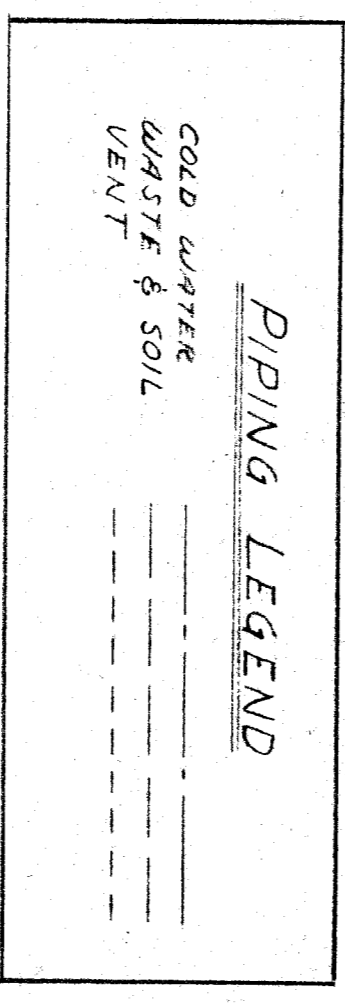

DIVISION OF ARCHITECTURE
STATE OF CALIFORNIA DEPARTMENT OF PUBLIC WORKS
DIVISION OF ARCHITECTURE
18096 APPROVED DEC 22 1958
FOR ARCH. Seal *Seal*

BOARD OF EDUCATION
1
SEC.

PLUMBING
FLOOR PLAN - MULTI-PURPOSE ROOM
UNIT ONE
TILDEN SCHOOL
BAKERSFIELD CALIFORNIA

Whitney Biggar ARCHITECT
MEMBER AMERICAN INSTITUTE OF ARCHITECTS
3601 STOCKDALE HIGHWAY
BAKERSFIELD, CALIFORNIA
29285 REGISTRATION C-1128

PROJECT NO.
DRAWN BY
CHECKED BY
DATE 11/24/58
SHEET
M-2
OF 25