
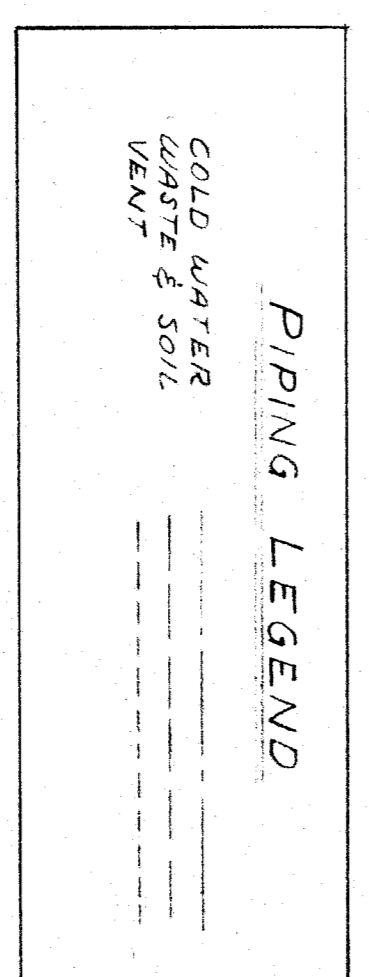


FOR CONTINUATION
REFER SHEET M-1


FOR CONTINUATION
REFER SHEET M-1

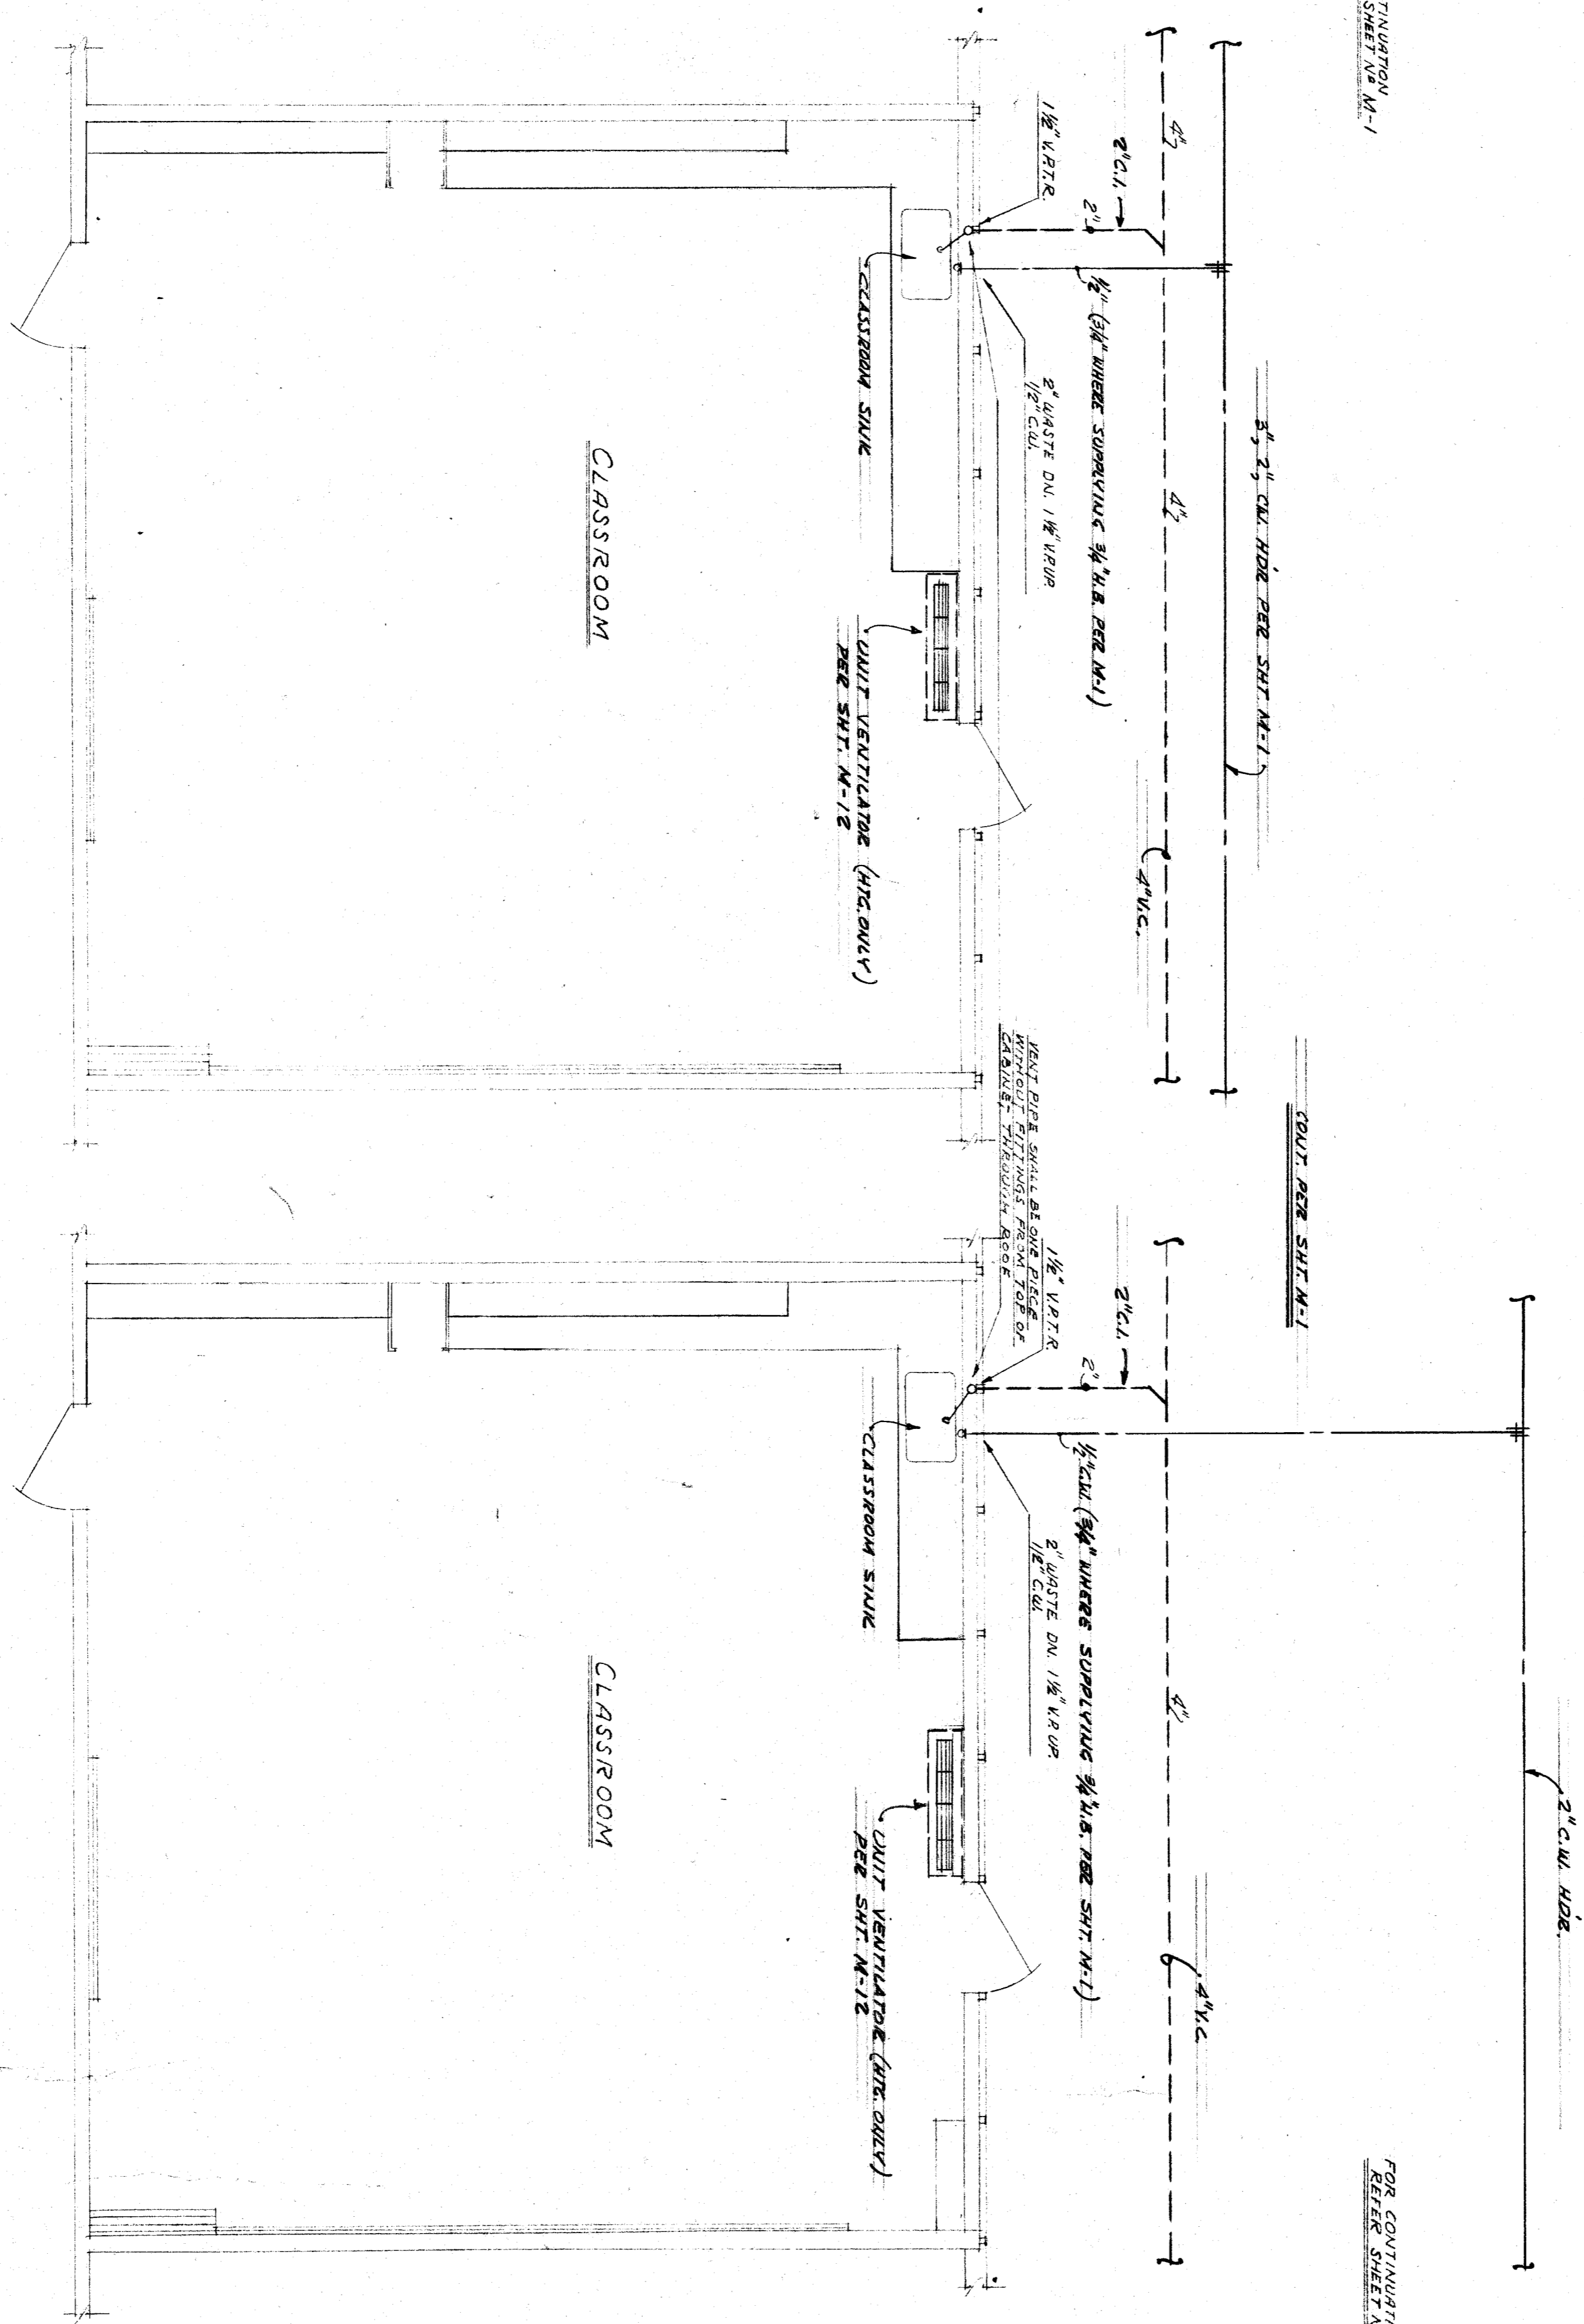

TYPICAL PLAN - UNIT 3 CLASSROOM

TYPICAL PLAN - UNIT 4 CLASSROOM

SCALE: 1/8" = 1'-0"

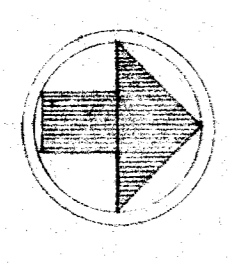

DIVISION OF ARCHITECTURE

BOARD OF EDUCATION

STATE OF CALIFORNIA - DEPARTMENT OF PUBLIC WORKS
DIVISION OF ARCHITECTURE

18096 APPROVED DEC 22 1958

APPROVED FOR: *M. J. Sullivan*
ARCHITECT

PLUMBING
FLOOR PLAN - TYPICAL CLASSROOM
UNITS - THREE
PADA DRIVE SCHOOL
BAKERSFIELD CALIFORNIA

PROJECT NO. 18096
DRAWN BY: [Signature]
CHECKED BY: [Signature]
DATE: 1/19/58
SHEET M-6
OF 25

WHITNEY BIGGAR ARCHITECT
MEMBER AMERICAN INSTITUTE OF ARCHITECTS
3601 STOCKDALE HIGHWAY
BAKERSFIELD, CALIFORNIA
29285 REGISTRATION C-1128