
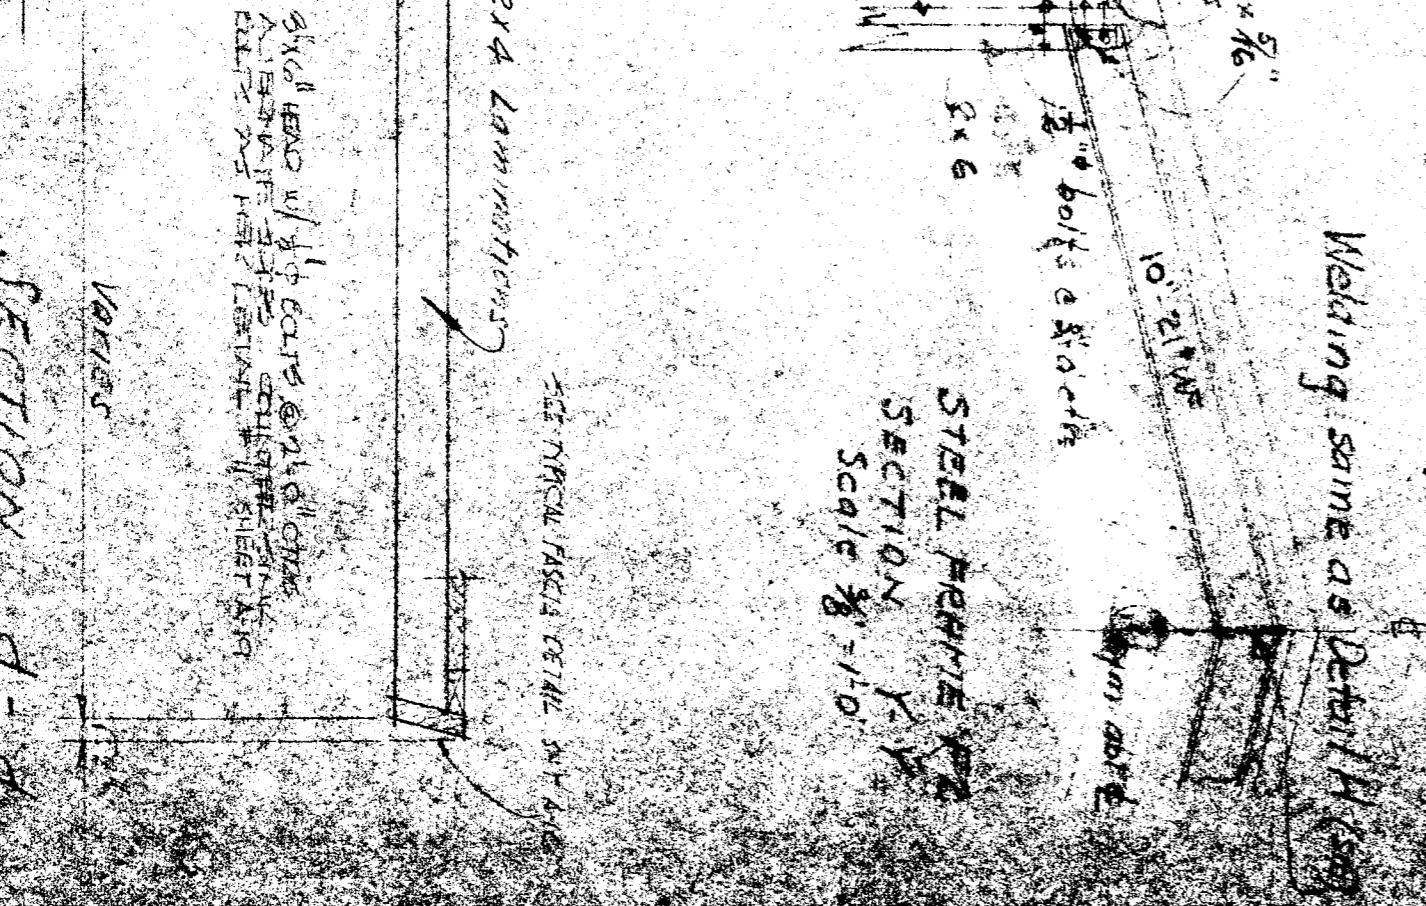
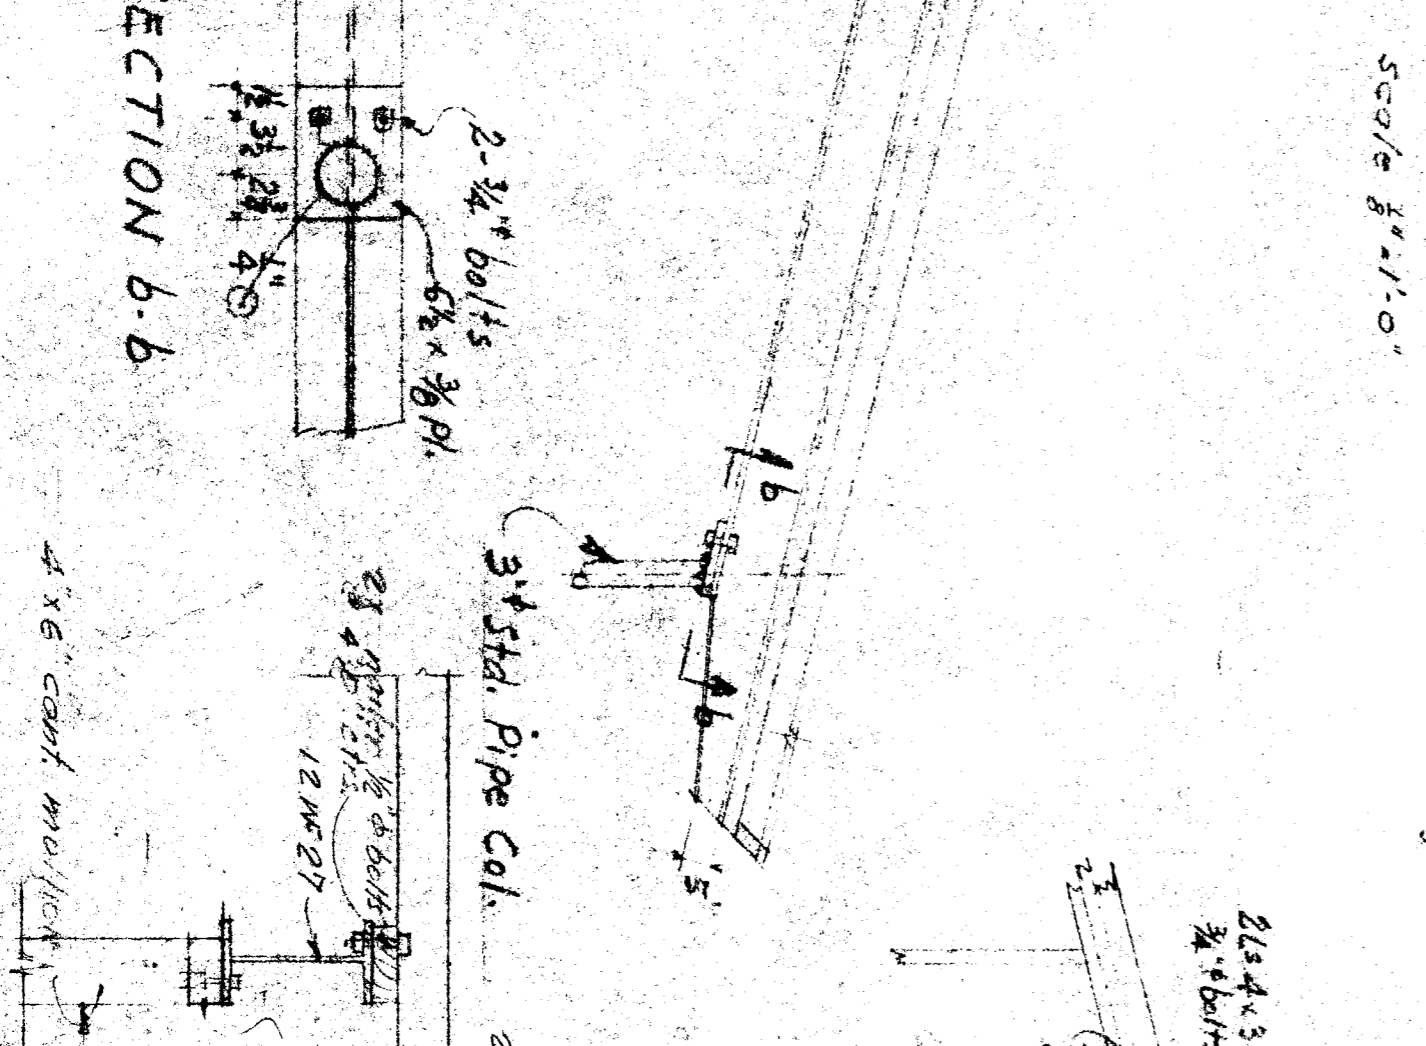
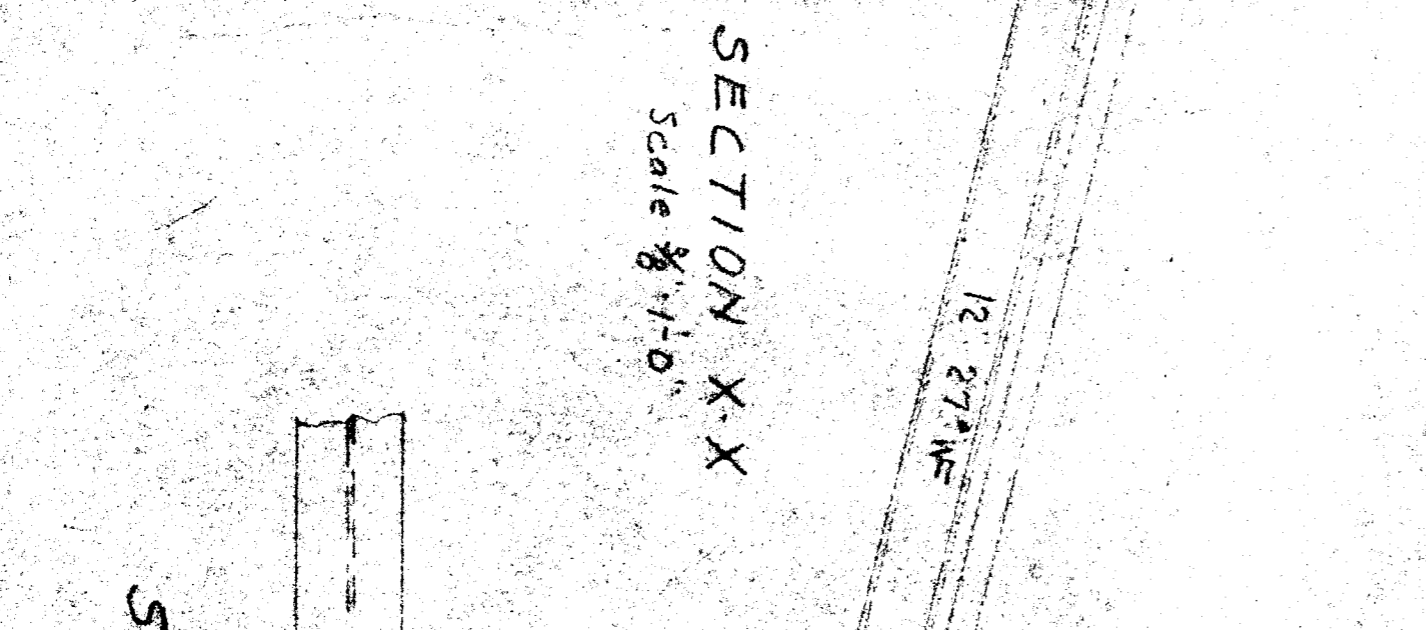
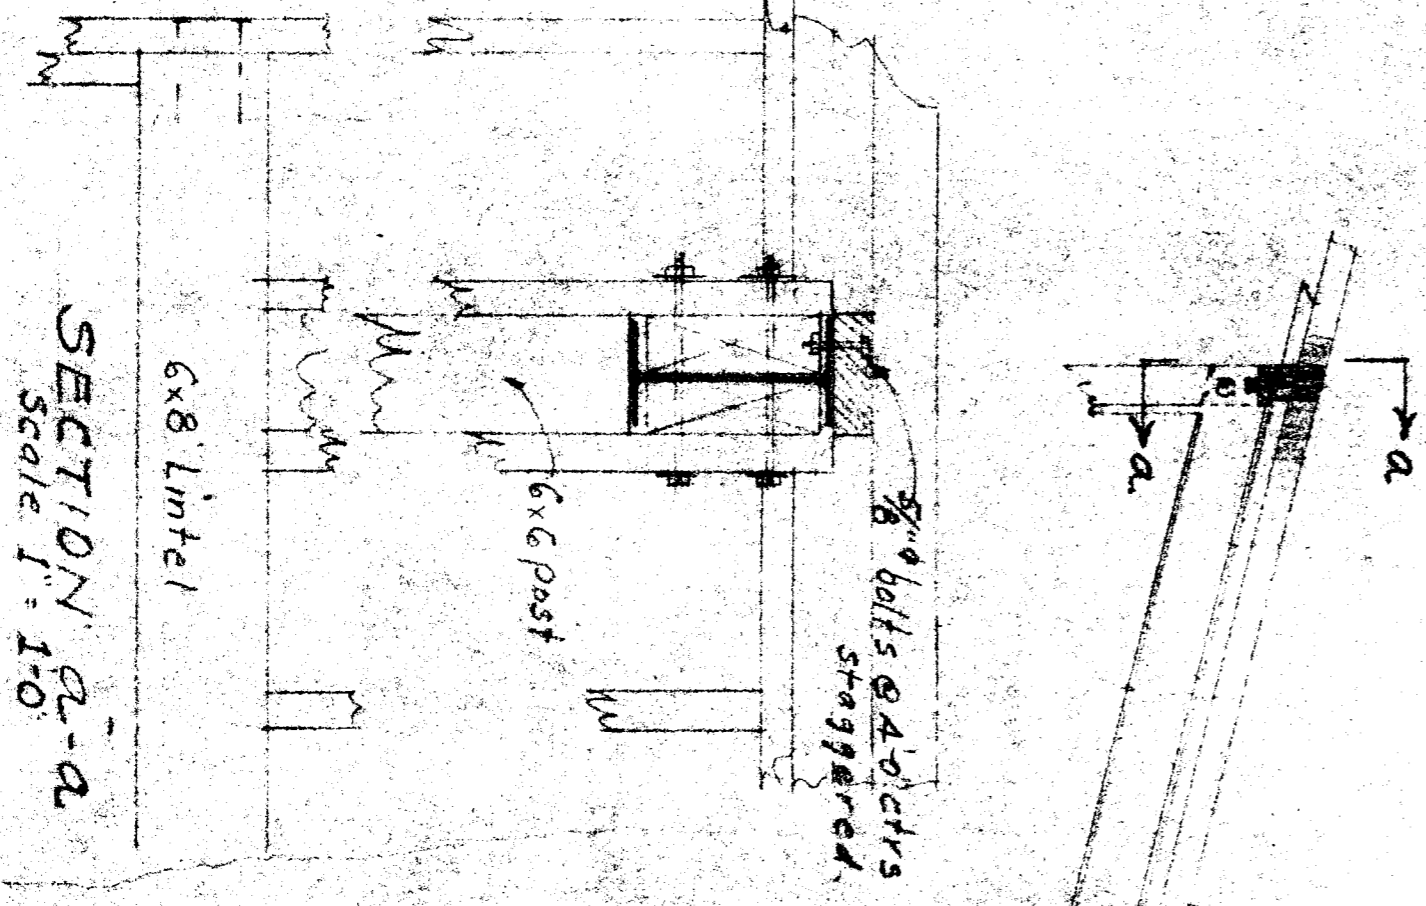
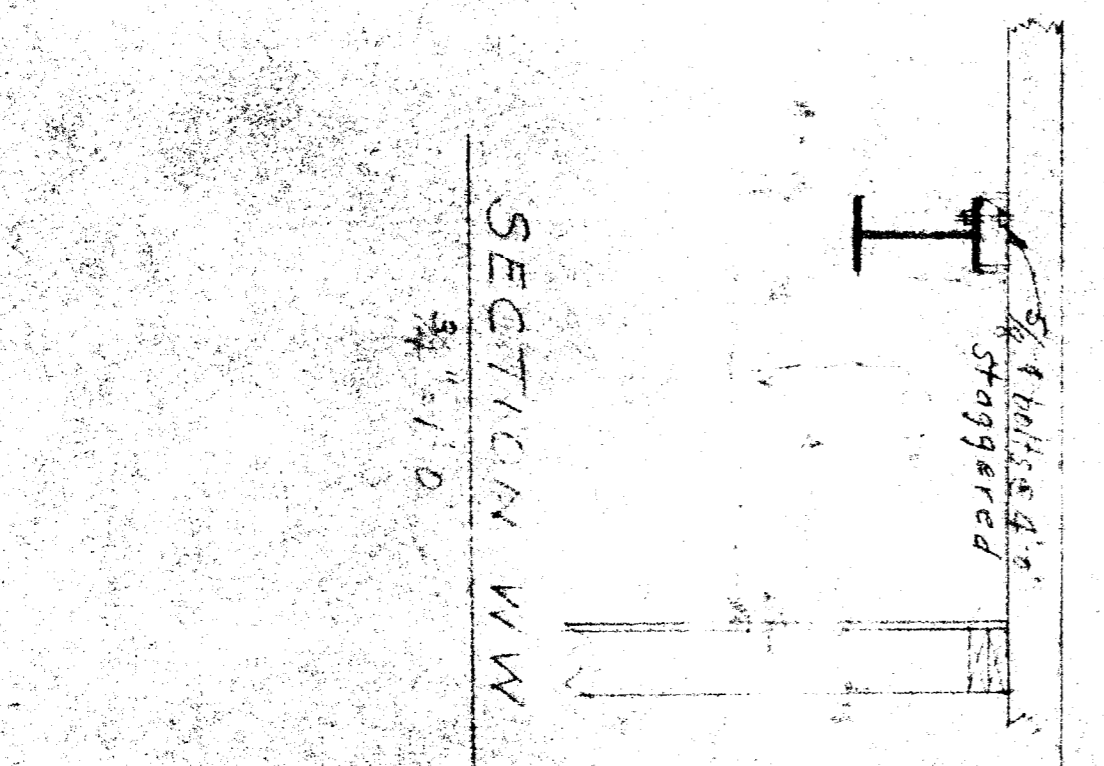


FOUNDATION PLAN
Scale 1/8"=1'-0" FOUNDATION DETAILS ON S1

ROOF PLAN
Scale 1/8"=1'-0"

This line denotes 1" diagonal sheathing

Welding same as Detail H

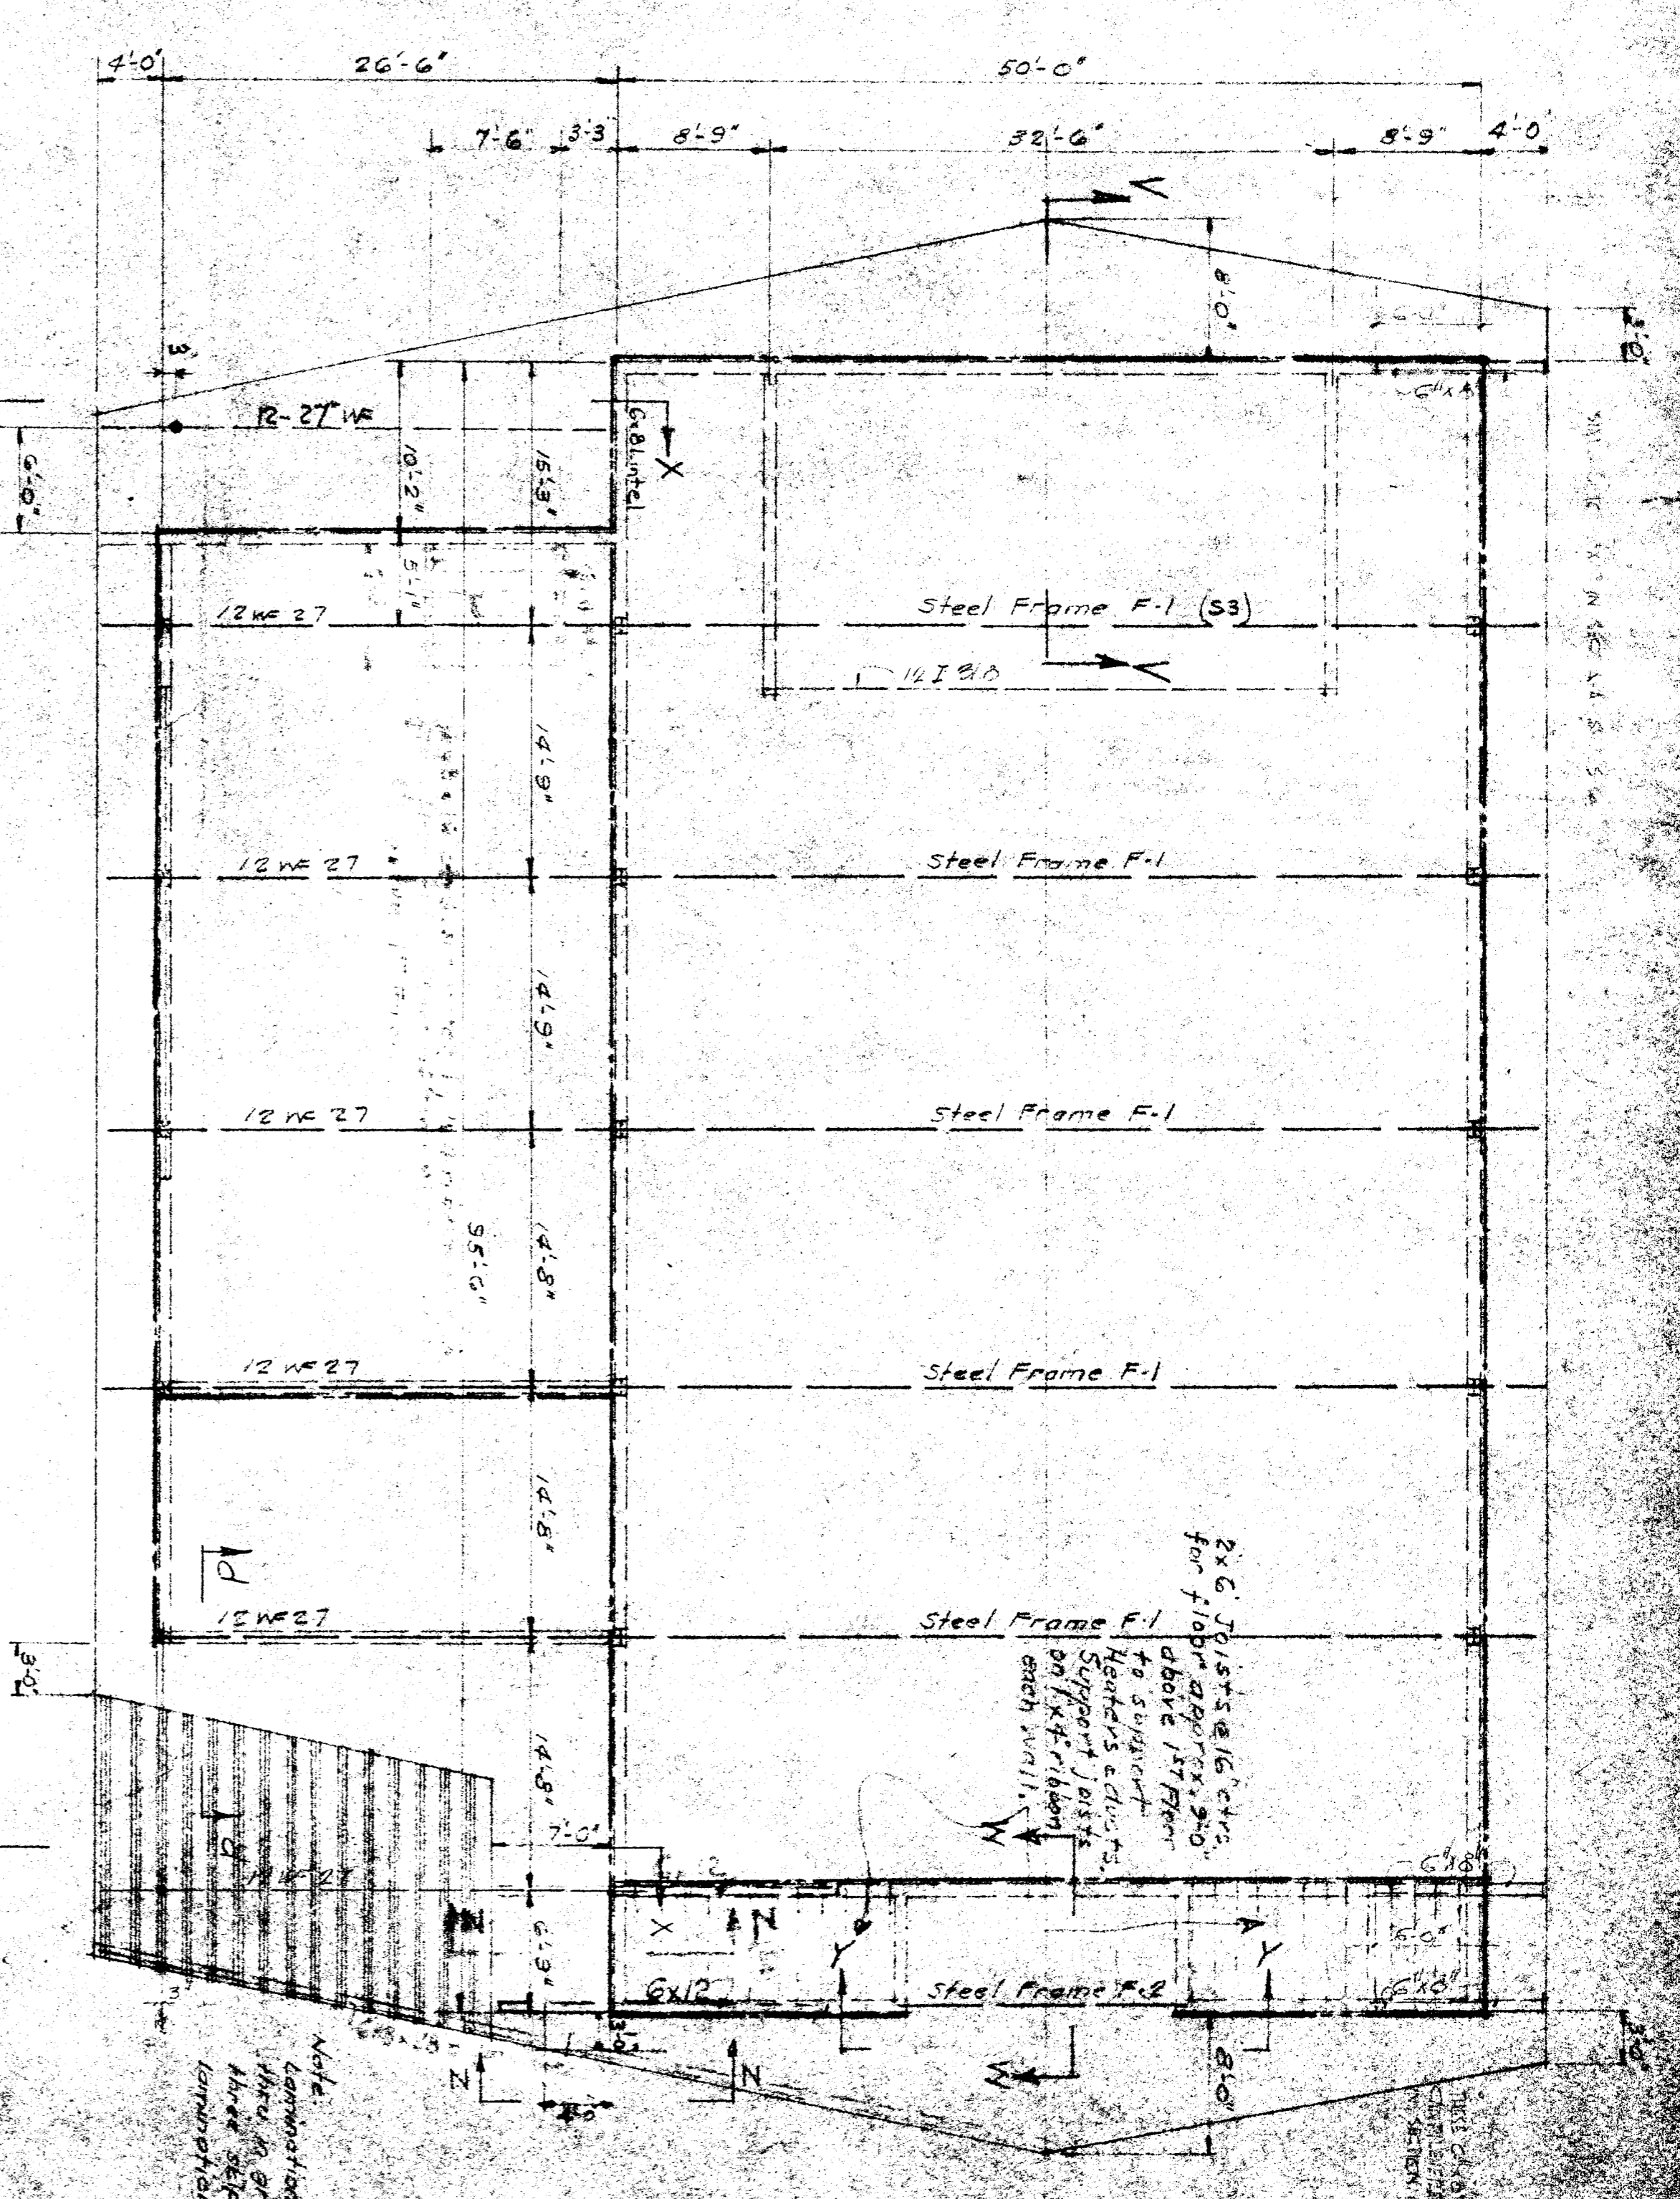

DIVISION OF EDUCATION
SACRAMENTO, CALIFORNIA

BOARD OF EDUCATION
HAROLD B. HAMMILL
UNIT 12
SACRAMENTO, CALIFORNIA

PLANS & DETAILS
UNIT 12
SACRAMENTO, CALIFORNIA

Harold B. Hammill
HAROLD B. HAMMILL
CONSULTING STRUCTURAL ENGINEER
REG. 42 STRUCTURAL 191
SAN FRANCISCO, CALIFORNIA

Whitney Biggar Architect
MEMBER AMERICAN INSTITUTE OF ARCHITECTS
3601 STOCKDALE HIGHWAY
BAKER-SFIELD, CALIFORNIA
29285 REGISTRATION 51158