


FOUNDATION PLAN  
Scale 1/8" = 1'-0"

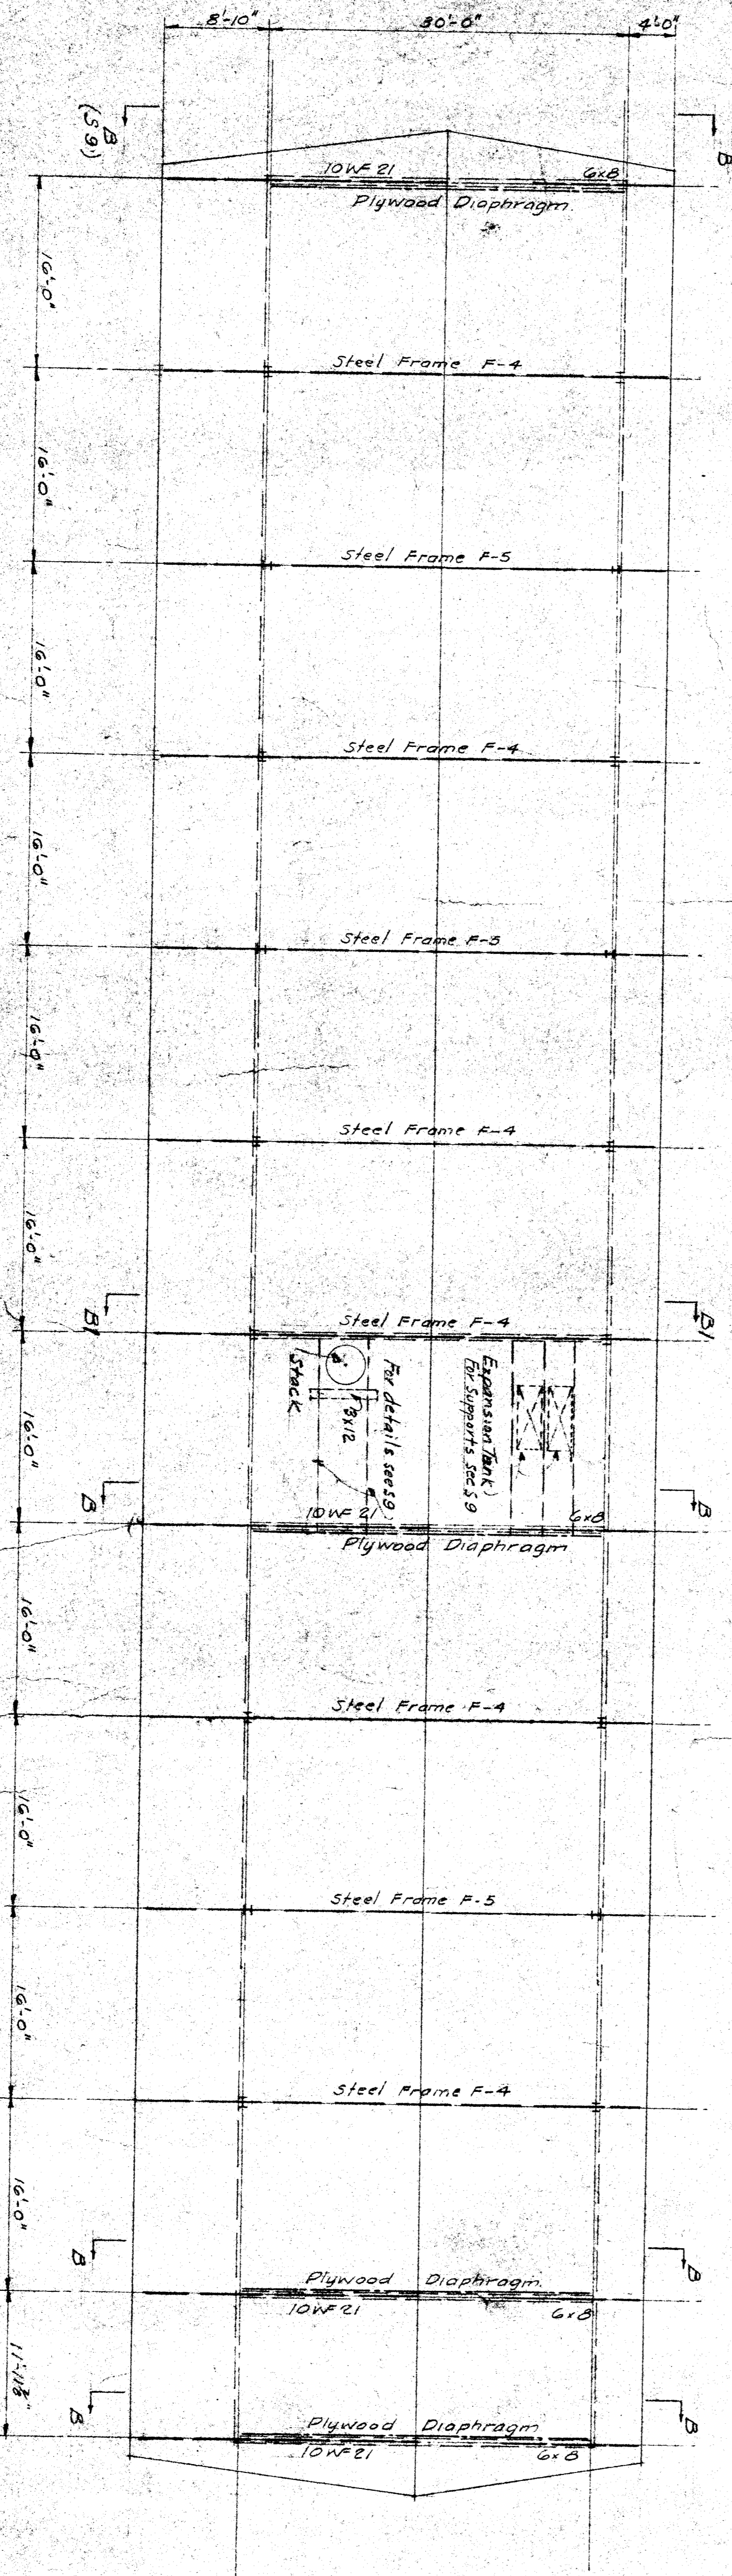

ROOF PLAN  
Scale 1/8" = 1'-0"

DIVISION OF ARCHITECTURE

BOARD OF EDUCATION

18096 Applied Dec 22 1938  
2nd St. Berkeley, Cal.

Paul R. Cooper  
11/24/38

PLANS  
Unit 3

PEER DRIVE SCHOOL

Harold B. Hammett  
HAROLD B. HAMMETT  
CONSULTING STRUCTURAL ENGINEER  
REG. 421 STRUCTURAL 131  
SAN FRANCISCO, CALIFORNIA

Whitney Biggar Architect  
MEMBER AMERICAN INSTITUTE OF ARCHITECTS  
3401 STOCKDALE HIGHWAY  
BAKERSFIELD, CALIFORNIA  
29235 REGISTRATION 0111