


FOUNDATION PLAN

Scale 1/8" = 1'-0"

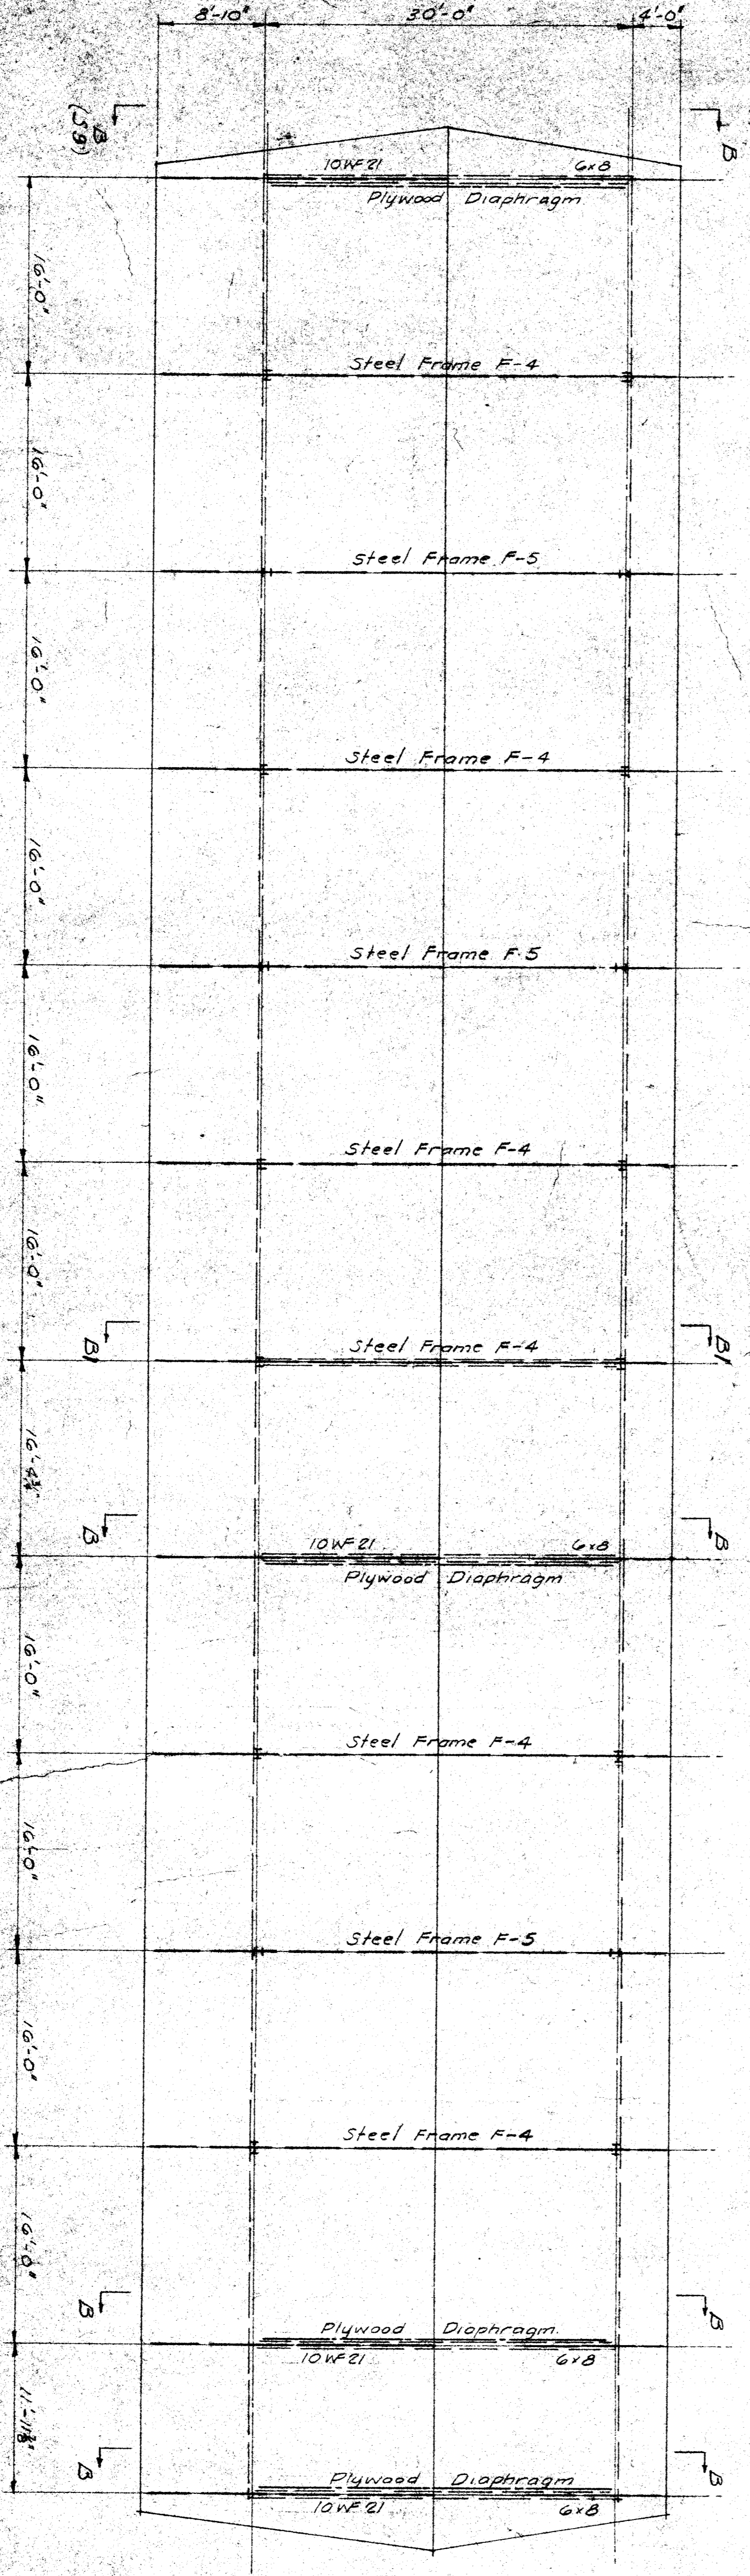

ROOF PLAN

Scale 1/8" = 1'-0"

DIVISION OF ARCHITECTURE
 1400 G Street, San Francisco, California
 1400 G Street, San Francisco, California
 1400 G Street, San Francisco, California

BOARD OF EDUCATION
 11/24/58

PLANS
 UNIT 4
 TULLY DEVE. SCHOOL

Harold B. Hammill
 HAROLD B. HAMMILL
 CONSULTING STRUCTURAL ENGINEER
 REG. NO. STRUC. 10946
 SAN FRANCISCO, CALIFORNIA

WHITNEY BIGGAR ARCHITECT
 MEMBER AMERICAN INSTITUTE OF ARCHITECTS
 5501 STEWART STREET
 BAKERSFIELD, CALIFORNIA