




FLOOR PLAN OF UNIT 'E'  
SCALE 1/8" = 1'-0"

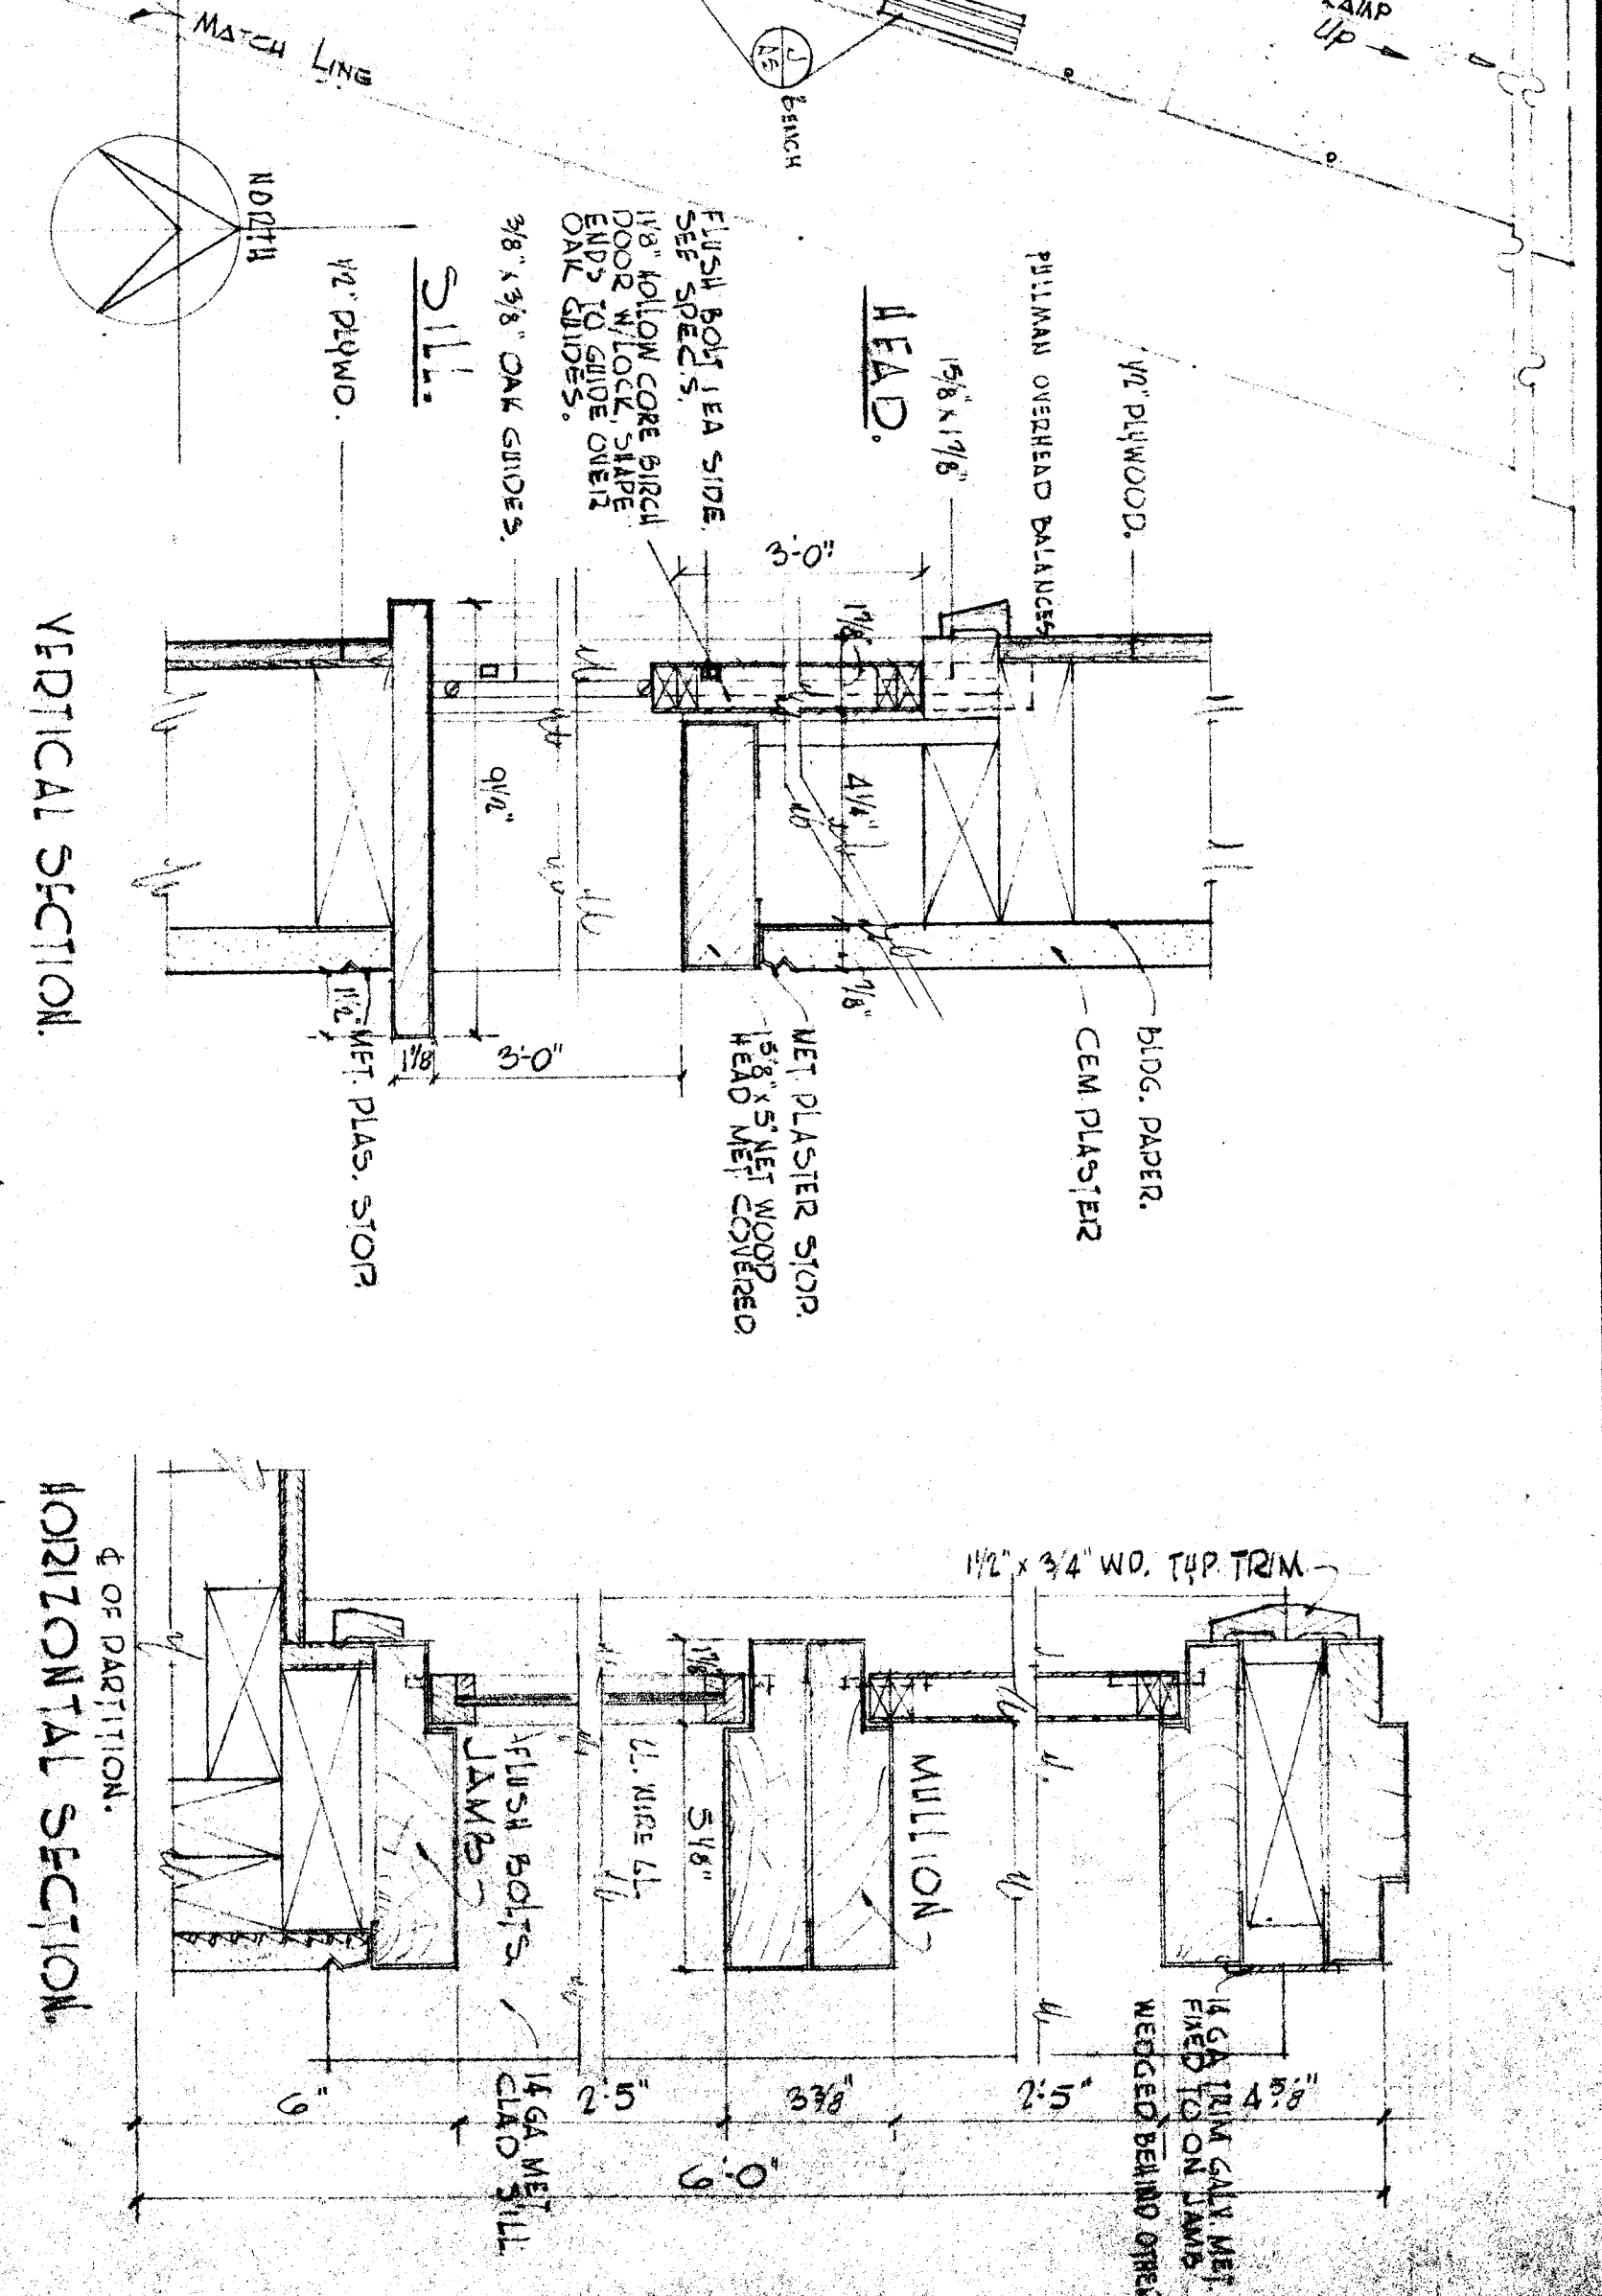


VERTICAL SECTION  
HORIZONTAL SECTION  
PASS THROUGH WINDOW DETAILS, SCALE: 3/16" = 1'-0"

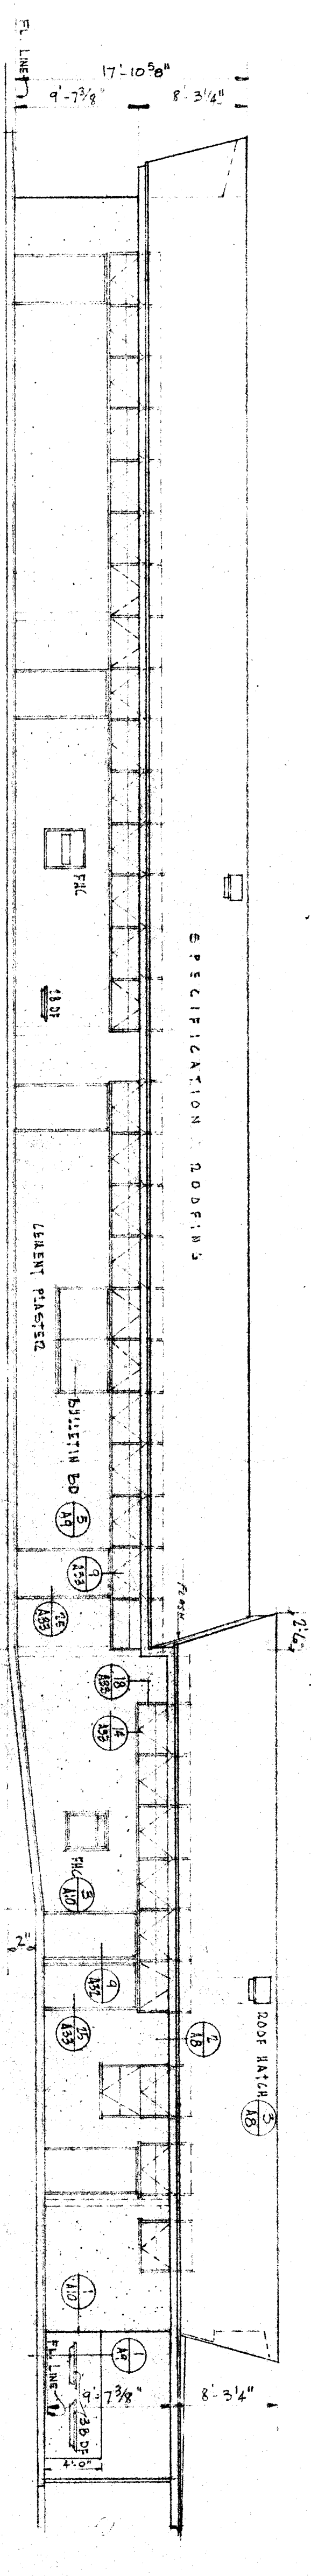


SOUTH ELEVATION  
SCALE 1/8" = 1'-0"

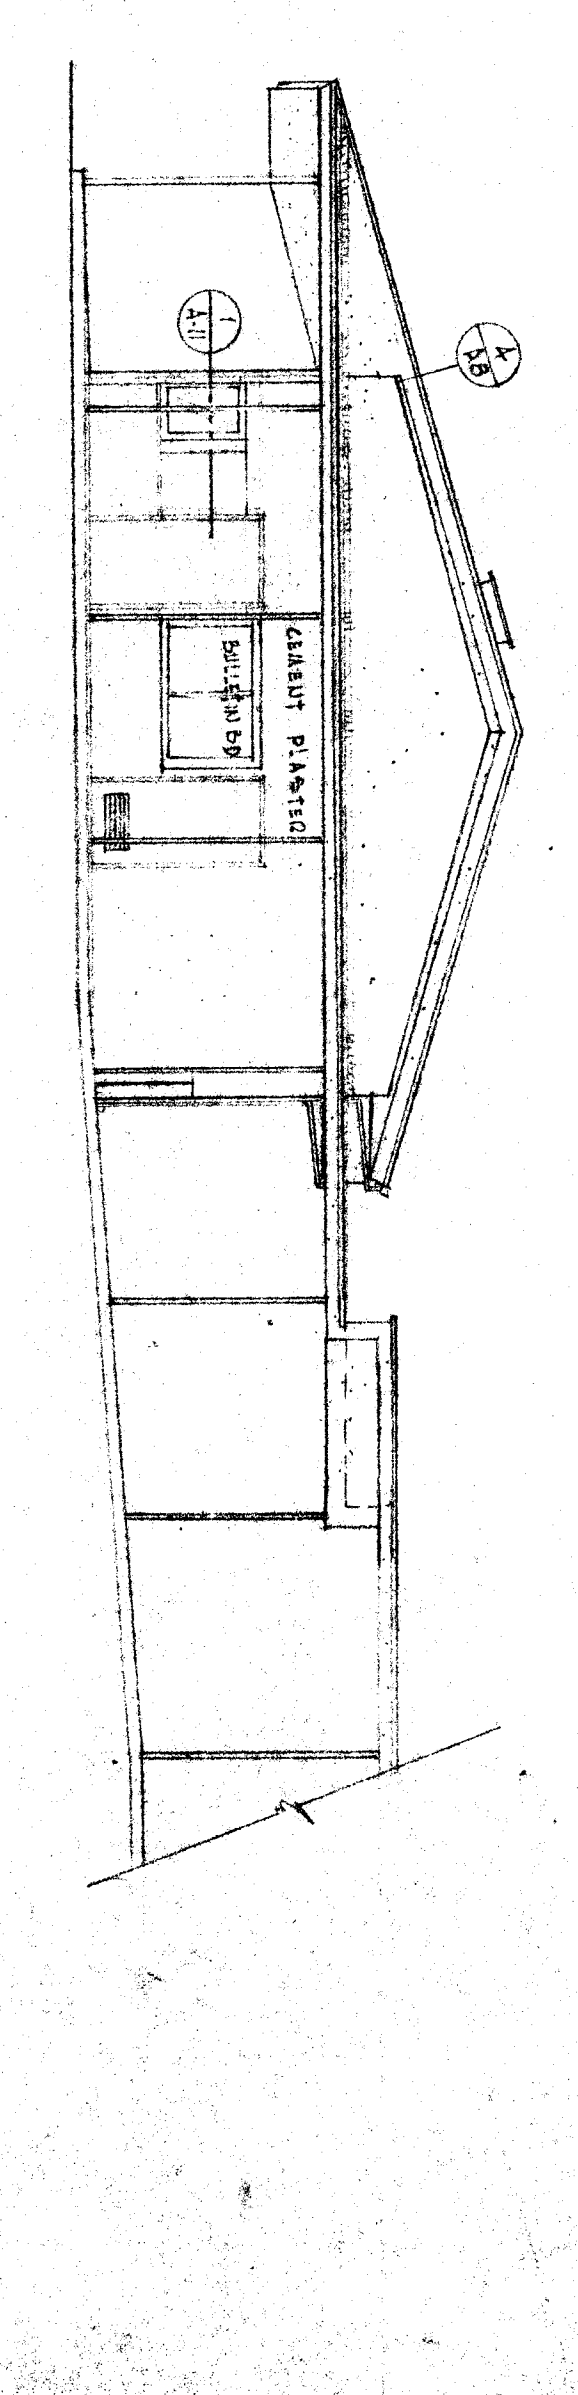


EAST ELEVATION  
SCALE 1/8" = 1'-0"

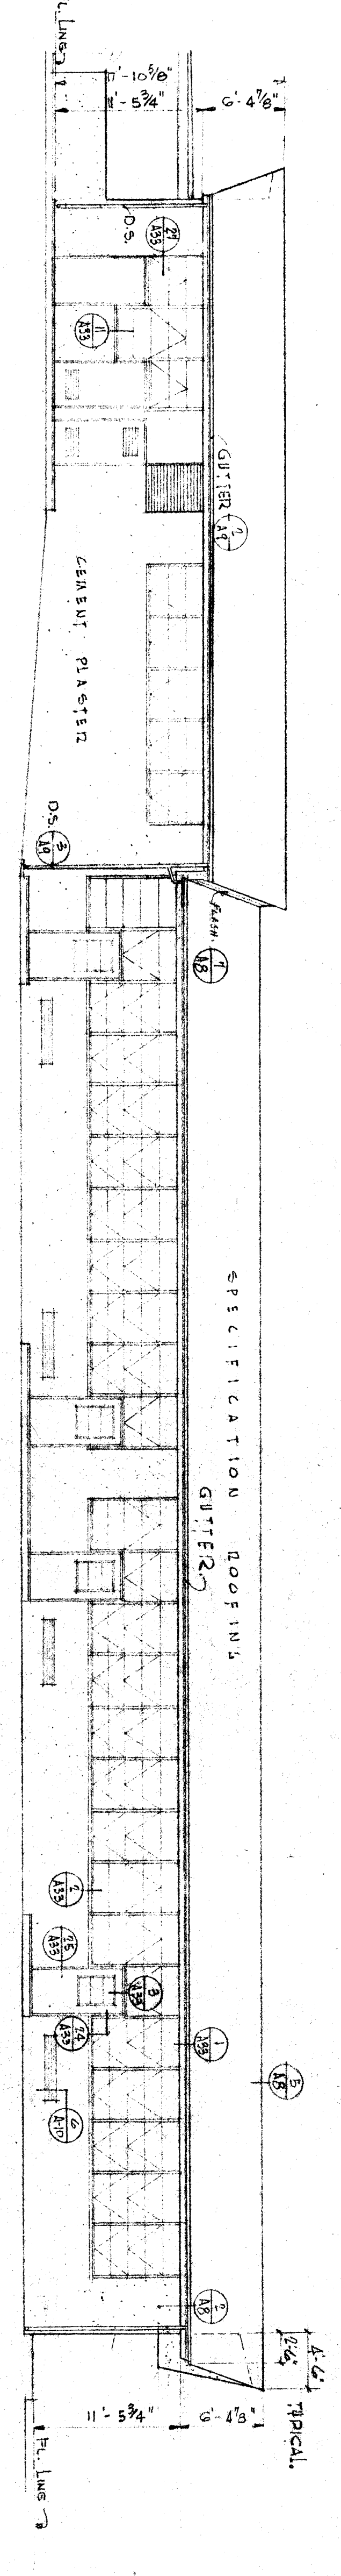


NORTH ELEVATION  
SCALE 1/8" = 1'-0"

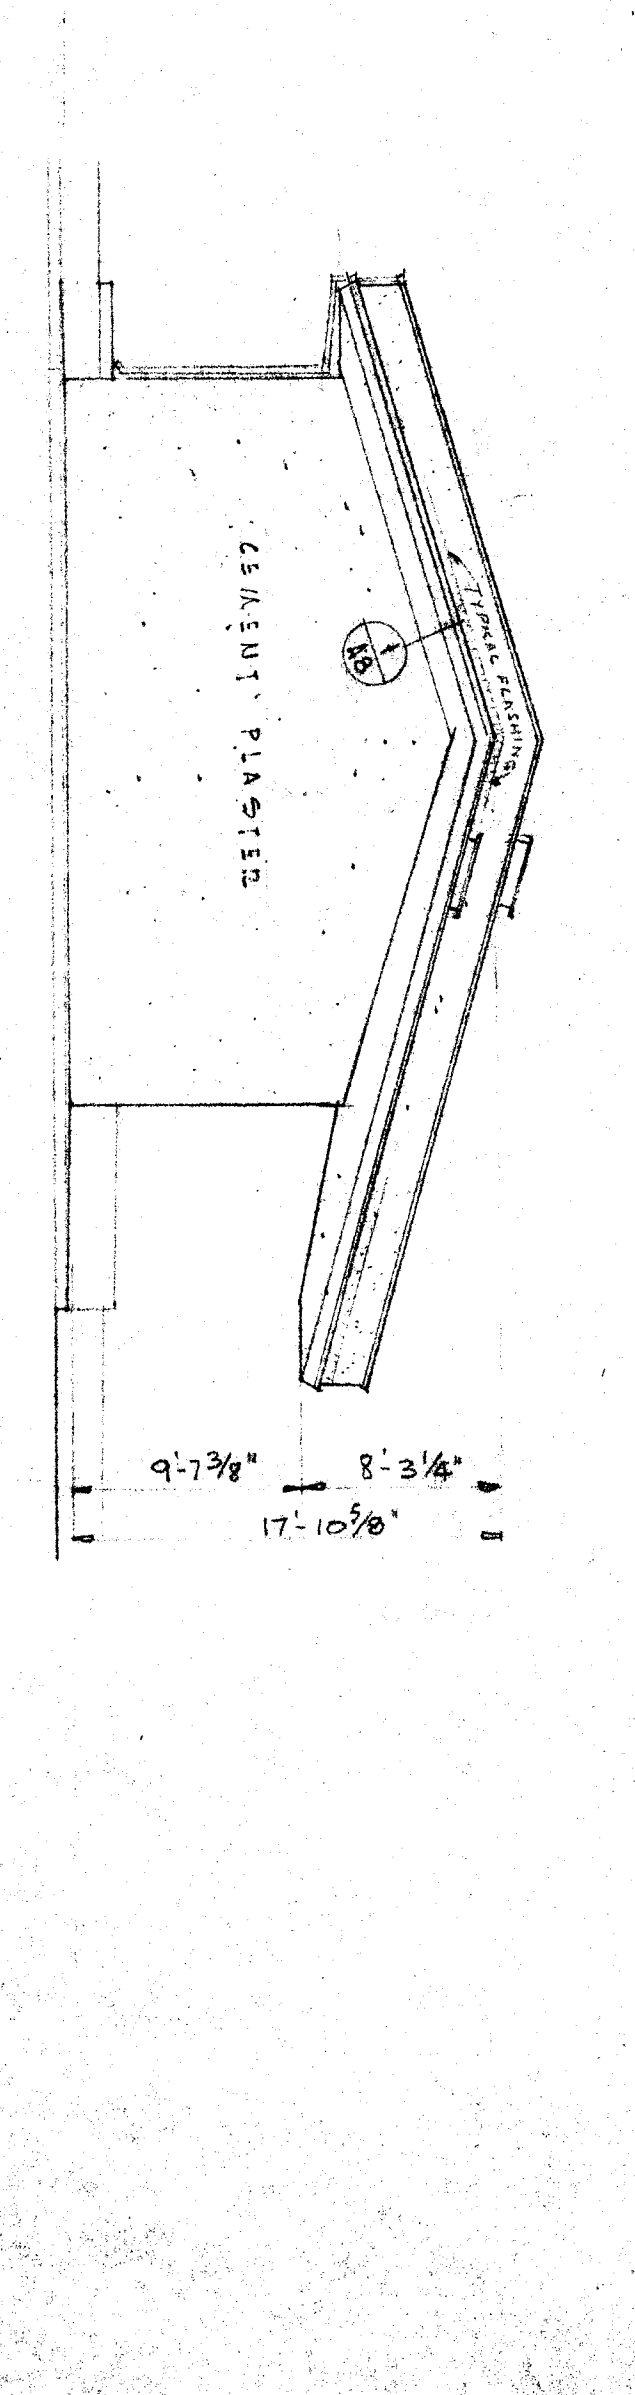

WEST ELEVATION  
SCALE 1/8" = 1'-0"

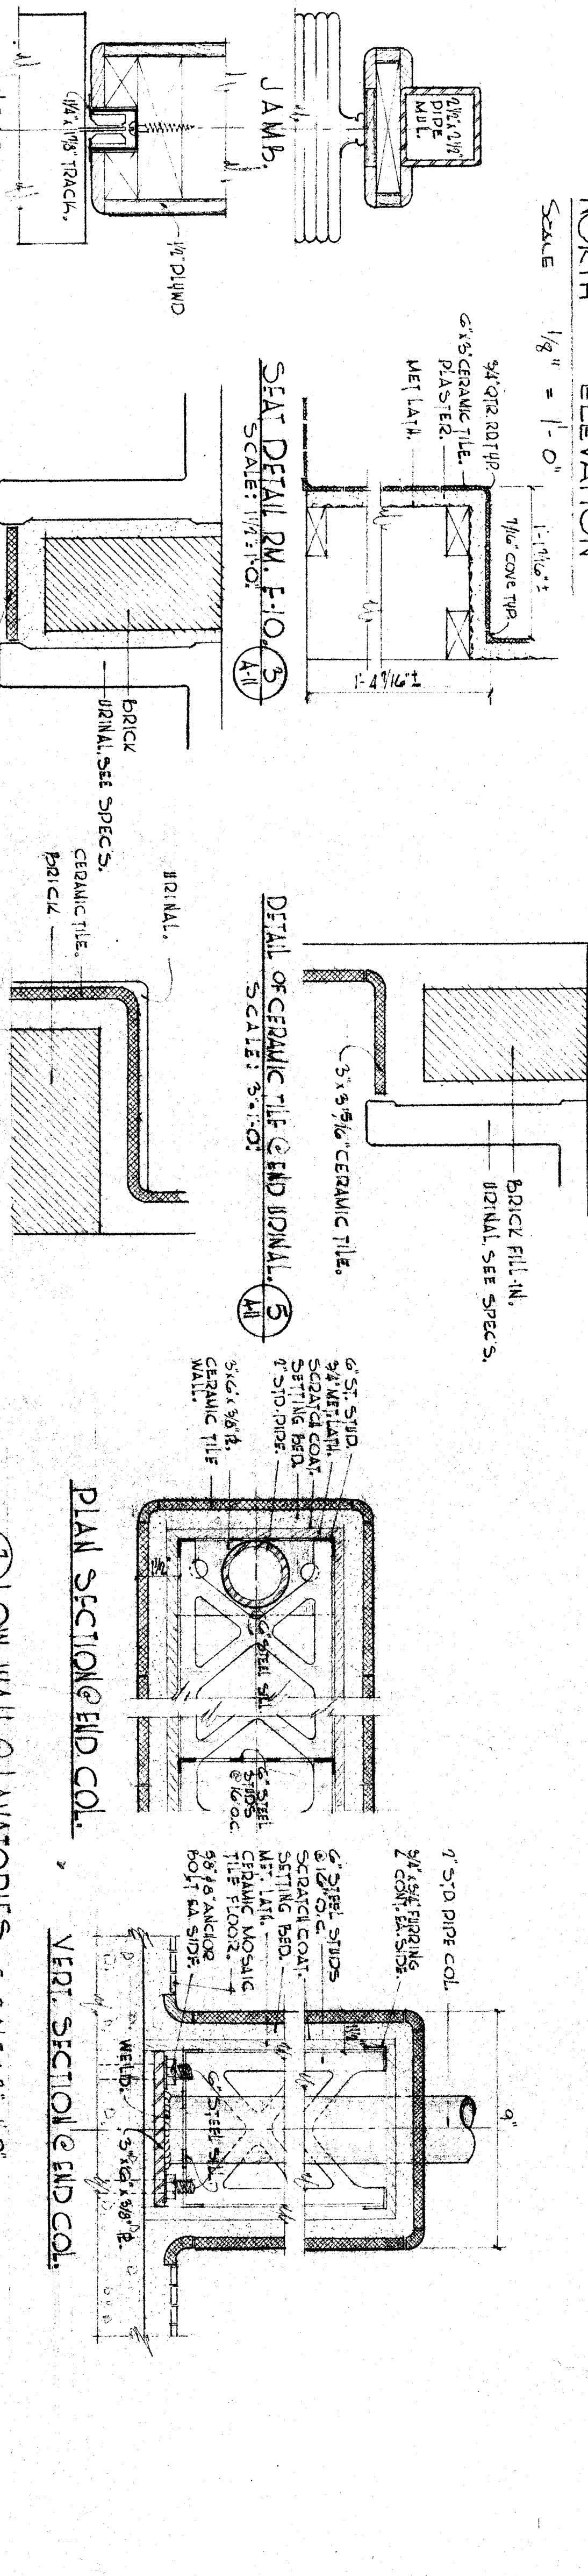

1 ACCORDION DR. DETAIL, SCALE: 3/16" = 1'-0"  
2 DETAIL OF CERAMIC TILE BETWEEN ROOMS, SCALE: 3/16" = 1'-0"  
3 CERAMIC TILE DETAIL @ TOP OF WALL, SCALE: 3/16" = 1'-0"  
4 CERAMIC TILE DETAIL @ BOTTOM OF WALL, SCALE: 3/16" = 1'-0"

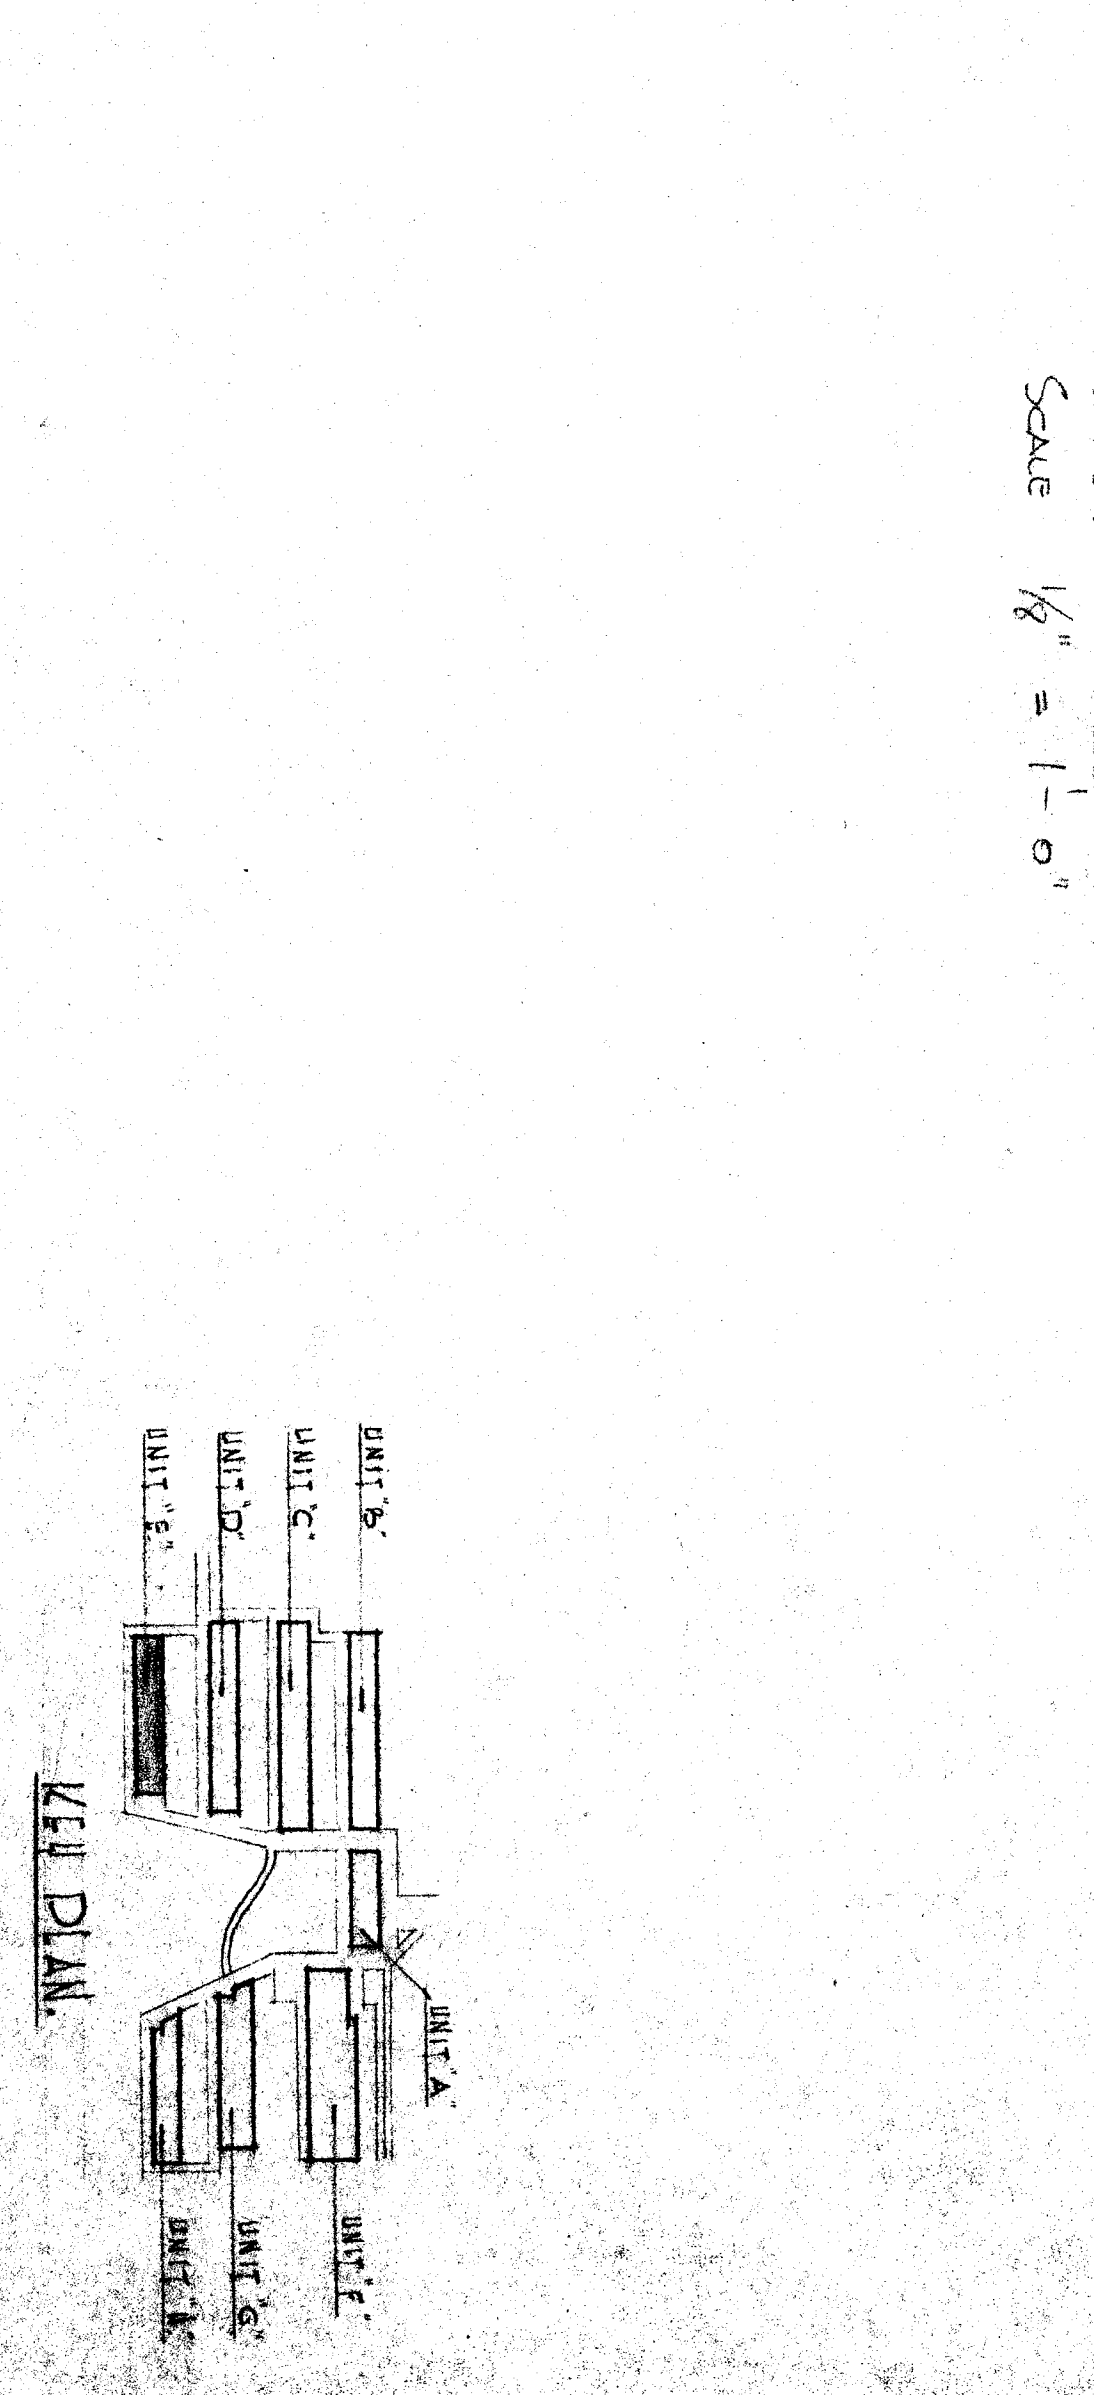

5 PLAN SECTION @ END COL.  
6 VERT. SECTION @ END COL.  
7 LOW WALL @ LAVATORIES, SCALE: 3/16" = 1'-0"

PROJECT NO. 69 DATE 20/9/54 ARCHITECT ERNEST L. MCCOY A.I.A. ARCHITECT 3811 N STREET BAKERSFIELD CALIFORNIA	CHECK AND VERIFY ALL DIMENSIONS AND CONDITIONS AT JOB SITE BEFORE PROCEEDING WITH THE WORK. REPORT ANY DISCREPANCIES TO THE ARCHITECT. WASHINGTON JR. HIGH SCHOOL BAKERSFIELD CITY SCHOOLS 1600 K STREET BAKERSFIELD CALIFORNIA	STATE OF CALIFORNIA DEPARTMENT OF PUBLIC WORKS DIVISION OF ARCHITECTURE APPROVED DATE 20/9/54	OFFICE OF SUPERINTENDENT OF SCHOOLS STATE OF CALIFORNIA DEPARTMENT OF PUBLIC WORKS DIVISION OF ARCHITECTURE APPROVED DATE 20/9/54	ACCORDION DR. DETAIL, SCALE: 3/16" = 1'-0" DETAIL OF CERAMIC TILE BETWEEN ROOMS, SCALE: 3/16" = 1'-0" CERAMIC TILE DETAIL @ TOP OF WALL, SCALE: 3/16" = 1'-0" CERAMIC TILE DETAIL @ BOTTOM OF WALL, SCALE: 3/16" = 1'-0" PLAN SECTION @ END COL. VERT. SECTION @ END COL. LOW WALL @ LAVATORIES, SCALE: 3/16" = 1'-0"	SOUTH ELEVATION SCALE 1/8" = 1'-0" NORTH ELEVATION SCALE 1/8" = 1'-0" EAST ELEVATION SCALE 1/8" = 1'-0" WEST ELEVATION SCALE 1/8" = 1'-0"	FLOOR PLAN OF UNIT 'E' SCALE 1/8" = 1'-0"	PASS THROUGH WINDOW DETAILS, SCALE: 3/16" = 1'-0"
---	--	---	--	---	--	--	---