



CT	BEARING	LOAD	WATT	LOCATION
1	20	1440	1300	OFFICE
2	1	1440	1000	WORK AREA
3	1	1400	1000	SUPPLY T/A
4	1	1200	1500	OFFICE & RECEIPTS
5	1	1000	1000	RECEPTION
6	1	1000	1000	RECEPTION
TOTAL		9140	7850	

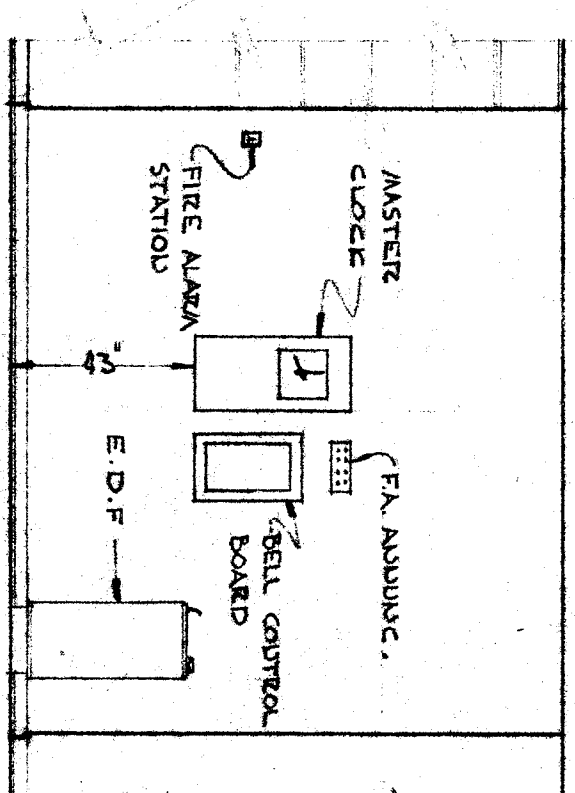


NORTH ELEVATION ROOM # A-9
SCALE 1/4" = 1'-0"

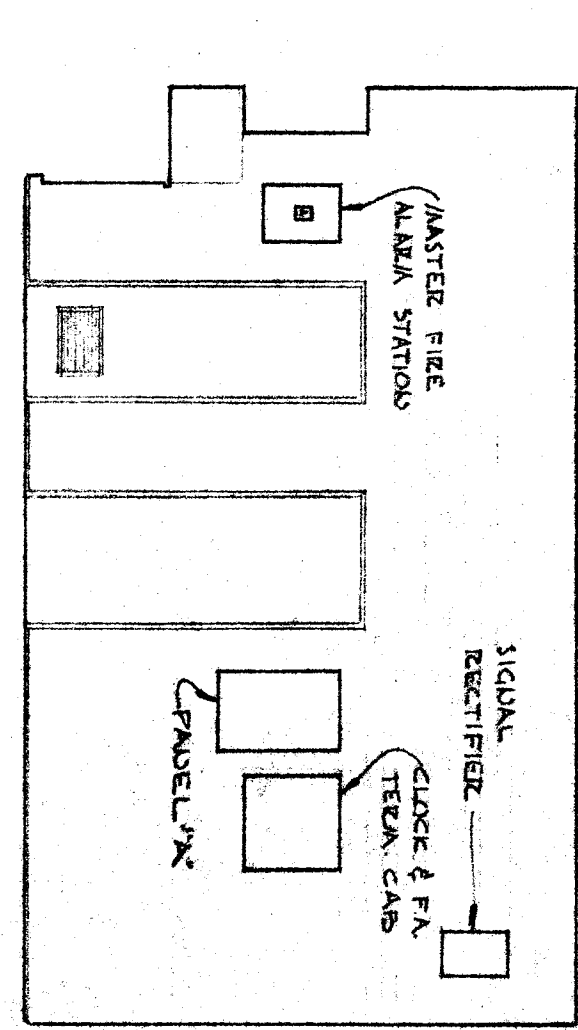


SOUTH ELEVATION ROOM # A-14
SCALE 1/4" = 1'-0"


TYPE	DESCRIPTION	QUANTITY	UNIT	SKETCH
A	3000T. HOLLAND "CORCLITE"	750	SHIF	STEIN
B	ART. METAL	2100	CEILING	CEILING
C	SMOOT. HOLLAND "EMERSON"	500	SHIF	CEILING
D	SMOOT. HOLLAND "EMERSON"	500	SHIF	CEILING
E	SMOOT. HOLLAND "EMERSON"	500	SHIF	CEILING
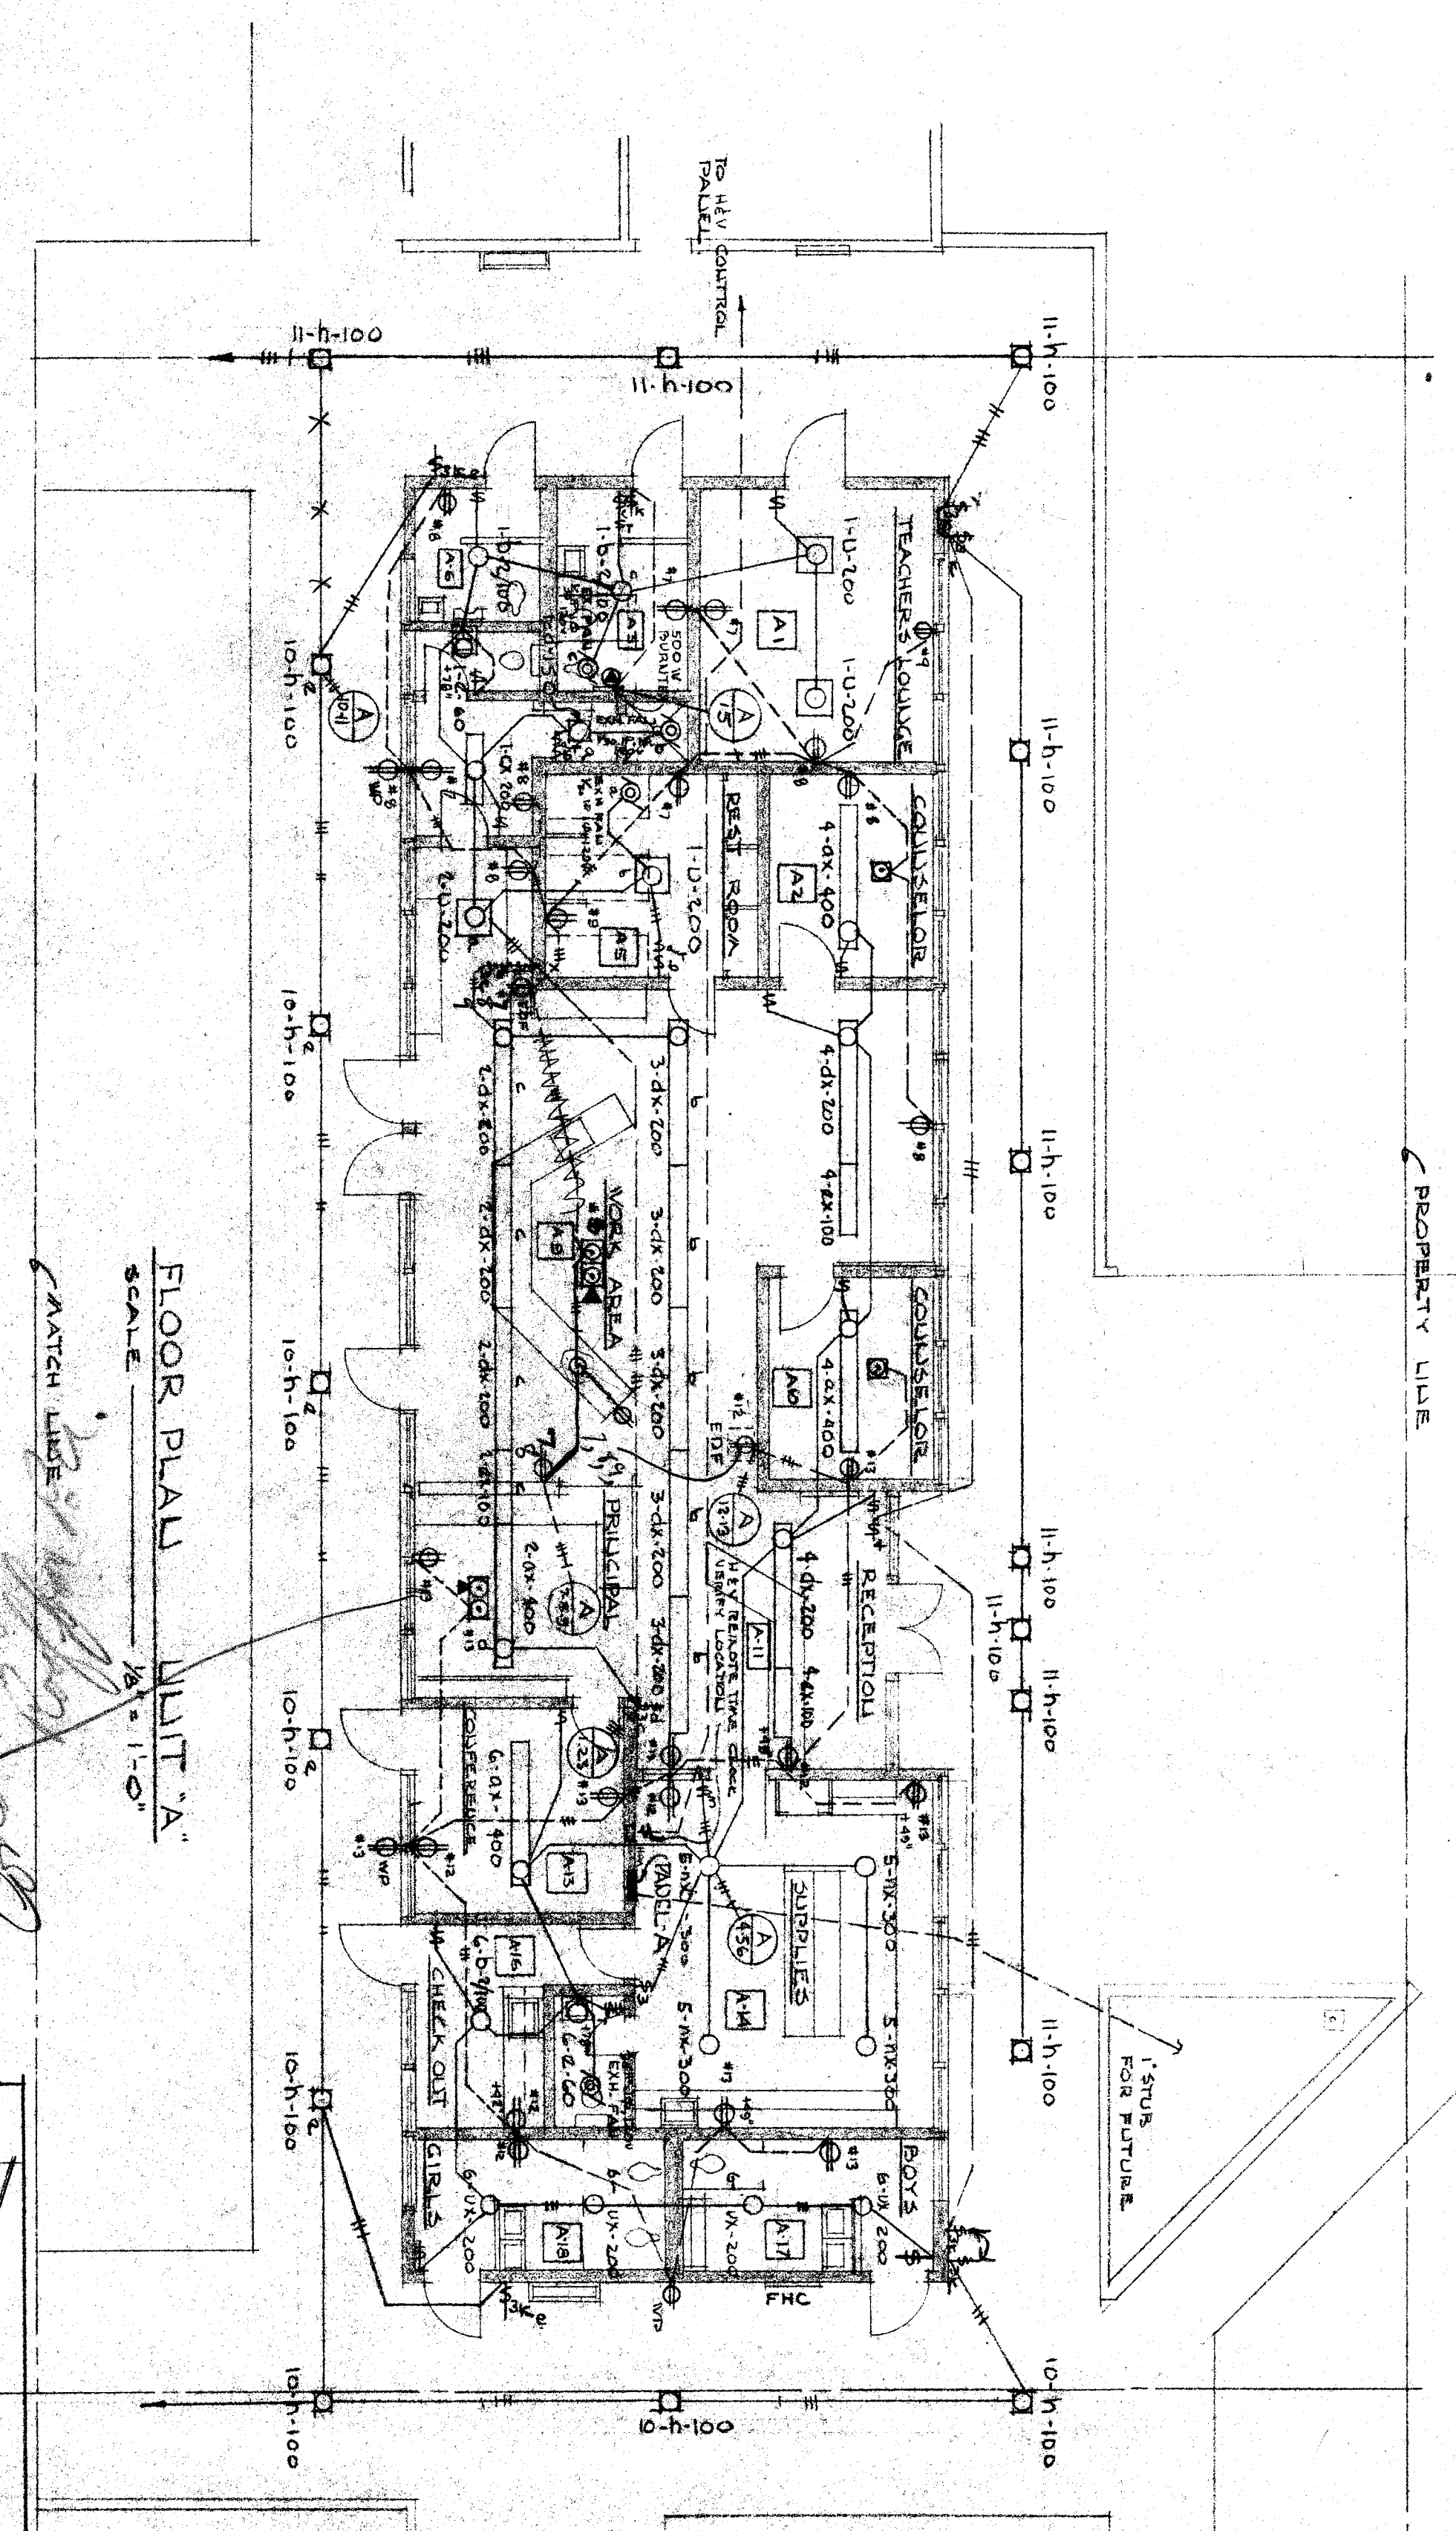

FLOOR PLAN UNIT A
SCALE 1/8" = 1'-0"

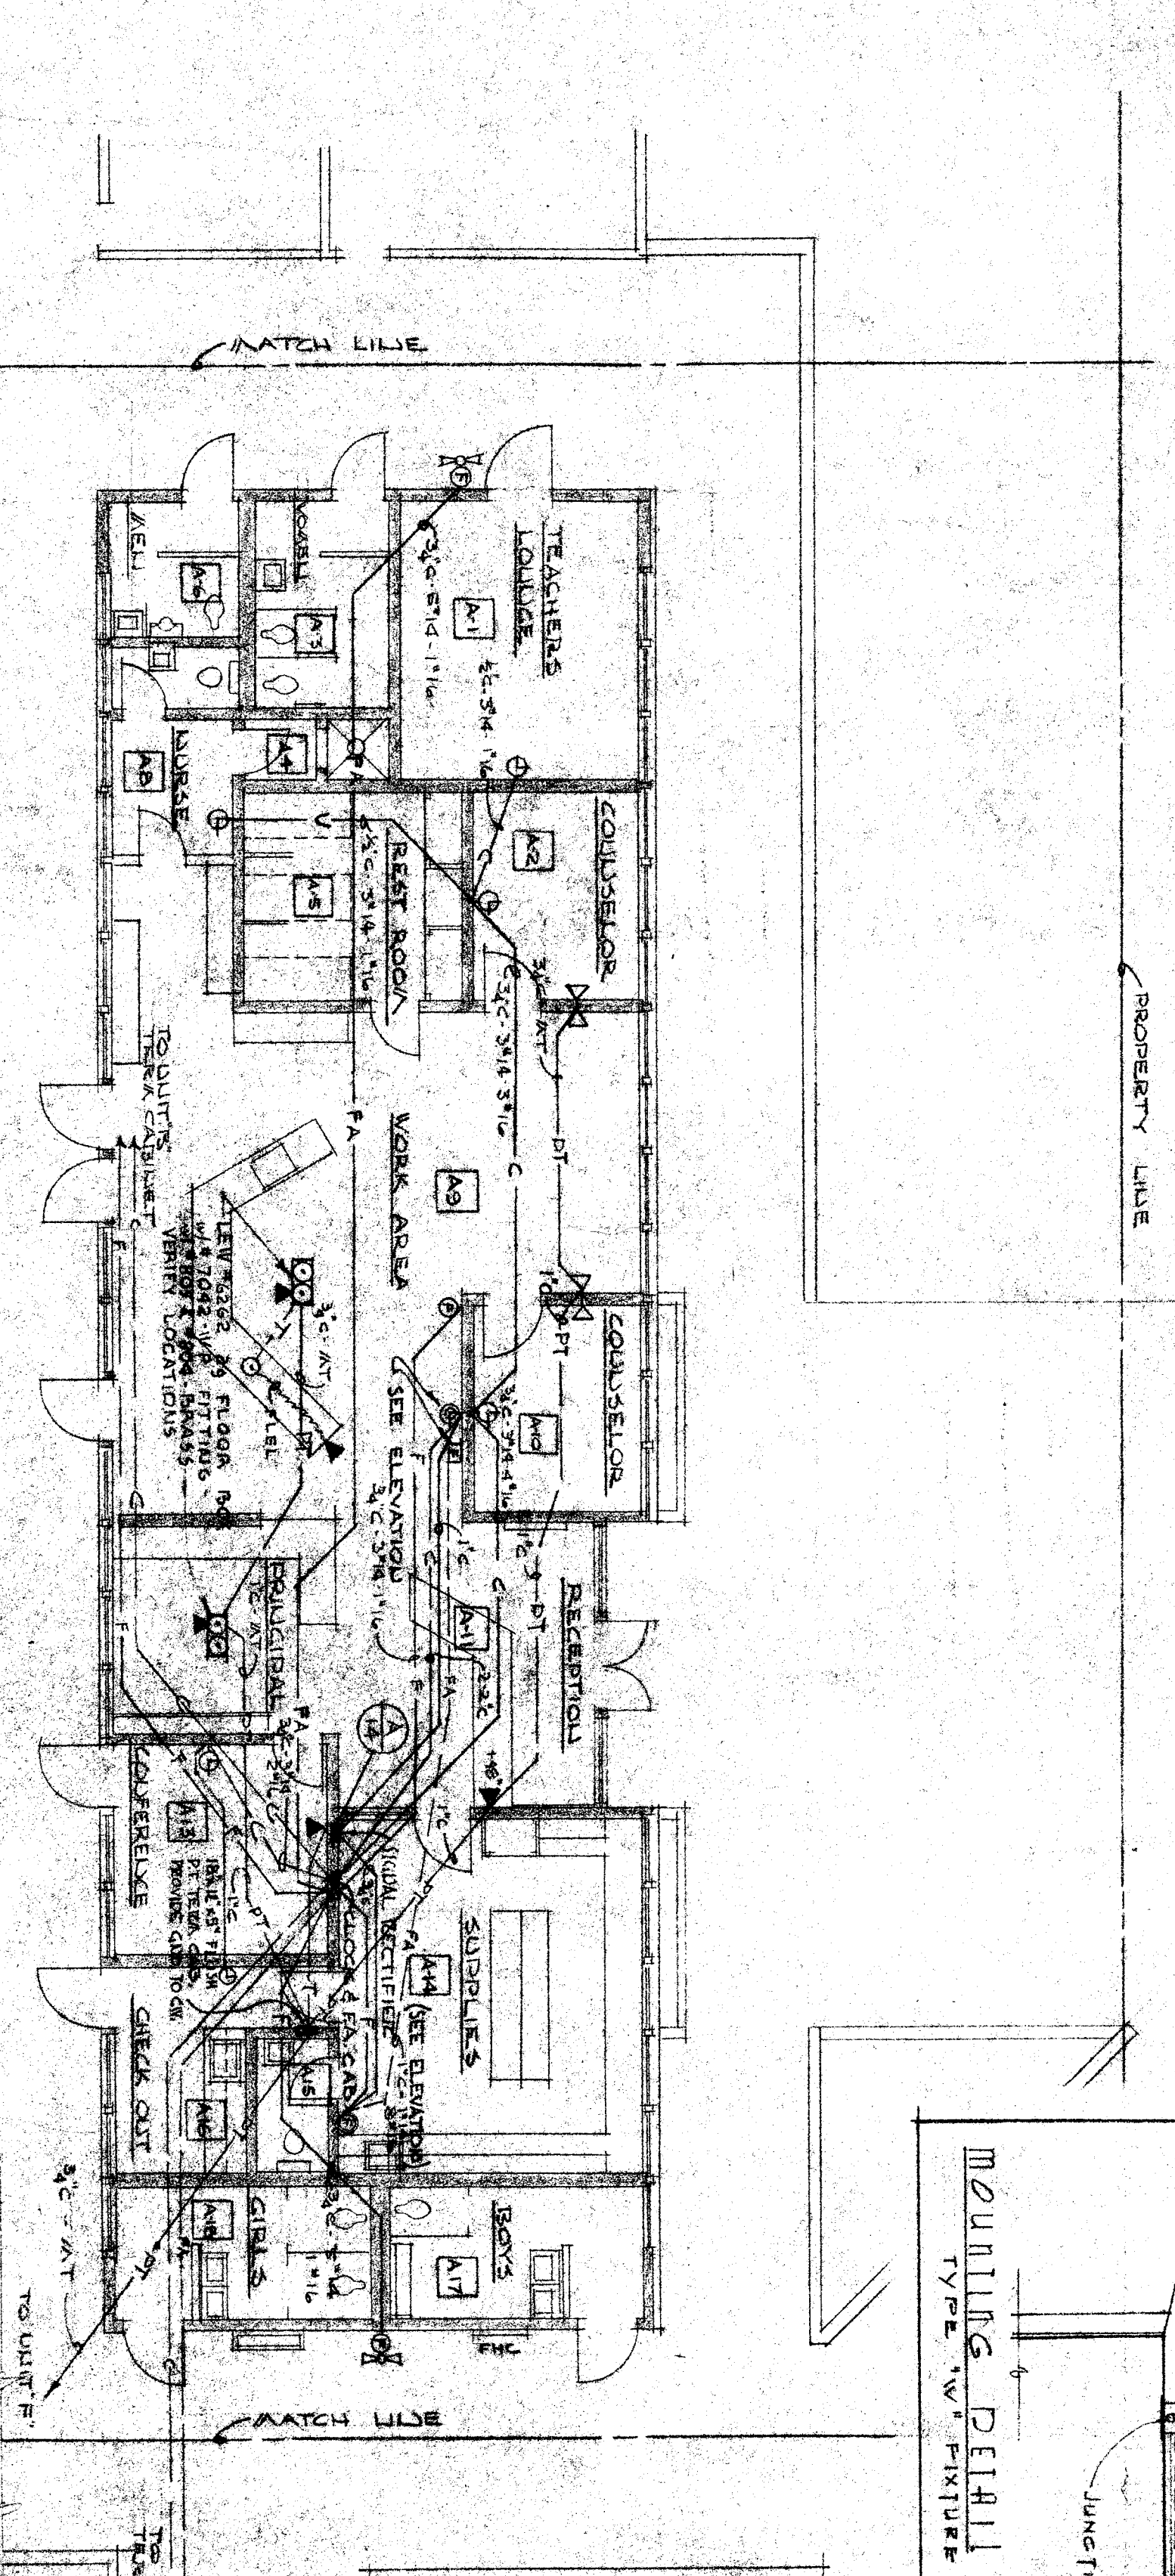

SIGNAL PLAN UNIT A

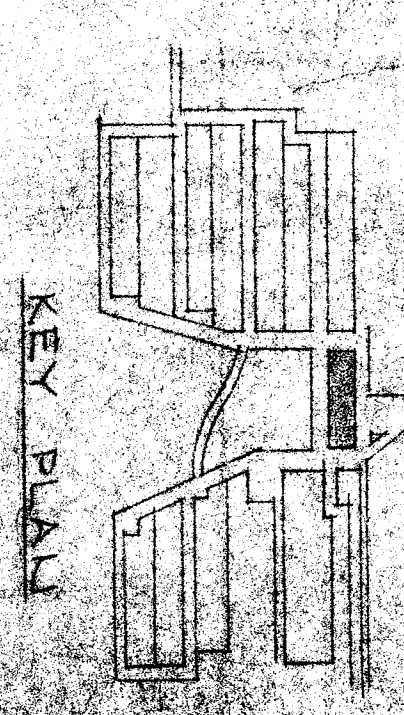

80
9/15/57

EDWARD LOWE
ELECTRICAL ENGINEER
1401 N. 1ST ST.
FRESNO CALIFORNIA

OFFICE OF SUPERINTENDENT OF SCHOOLS
APPROVED

STATE OF CALIFORNIA
DEPARTMENT OF PUBLIC WORKS
DIVISION OF ARCHITECTURE

STATE OF CALIFORNIA
DEPARTMENT OF PUBLIC WORKS
DIVISION OF ARCHITECTURE
APPROVED

WASHINGTON JR. HIGH SCHOOL
BAKERSFIELD CITY SCHOOL DIST.
CALIFORNIA

ERNEST L. MCCOY A.I.A. ARCHITECT
BAKERSFIELD CALIFORNIA

DATE: 9/15/57
CHECKED: [Signature]

DATE: 9/15/57
CHECKED: [Signature]

DATE: 9/15/57
CHECKED: [Signature]

CHECK AND VERIFY ALL DIMENSIONS AND CONDITIONS AT JOB SITE BEFORE PROCEEDING WITH THE WORK. REPORT ANY DISCREPANCIES TO THE ARCHITECT.