


ROOF FRAMING PLAN OF UNIT E

For dimensions not shown, refer to general notes. All members shall be spaced at 24" o.c. unless otherwise noted. See also notes on page 10.

For roof shepher thru ridge see Arch. elevs.

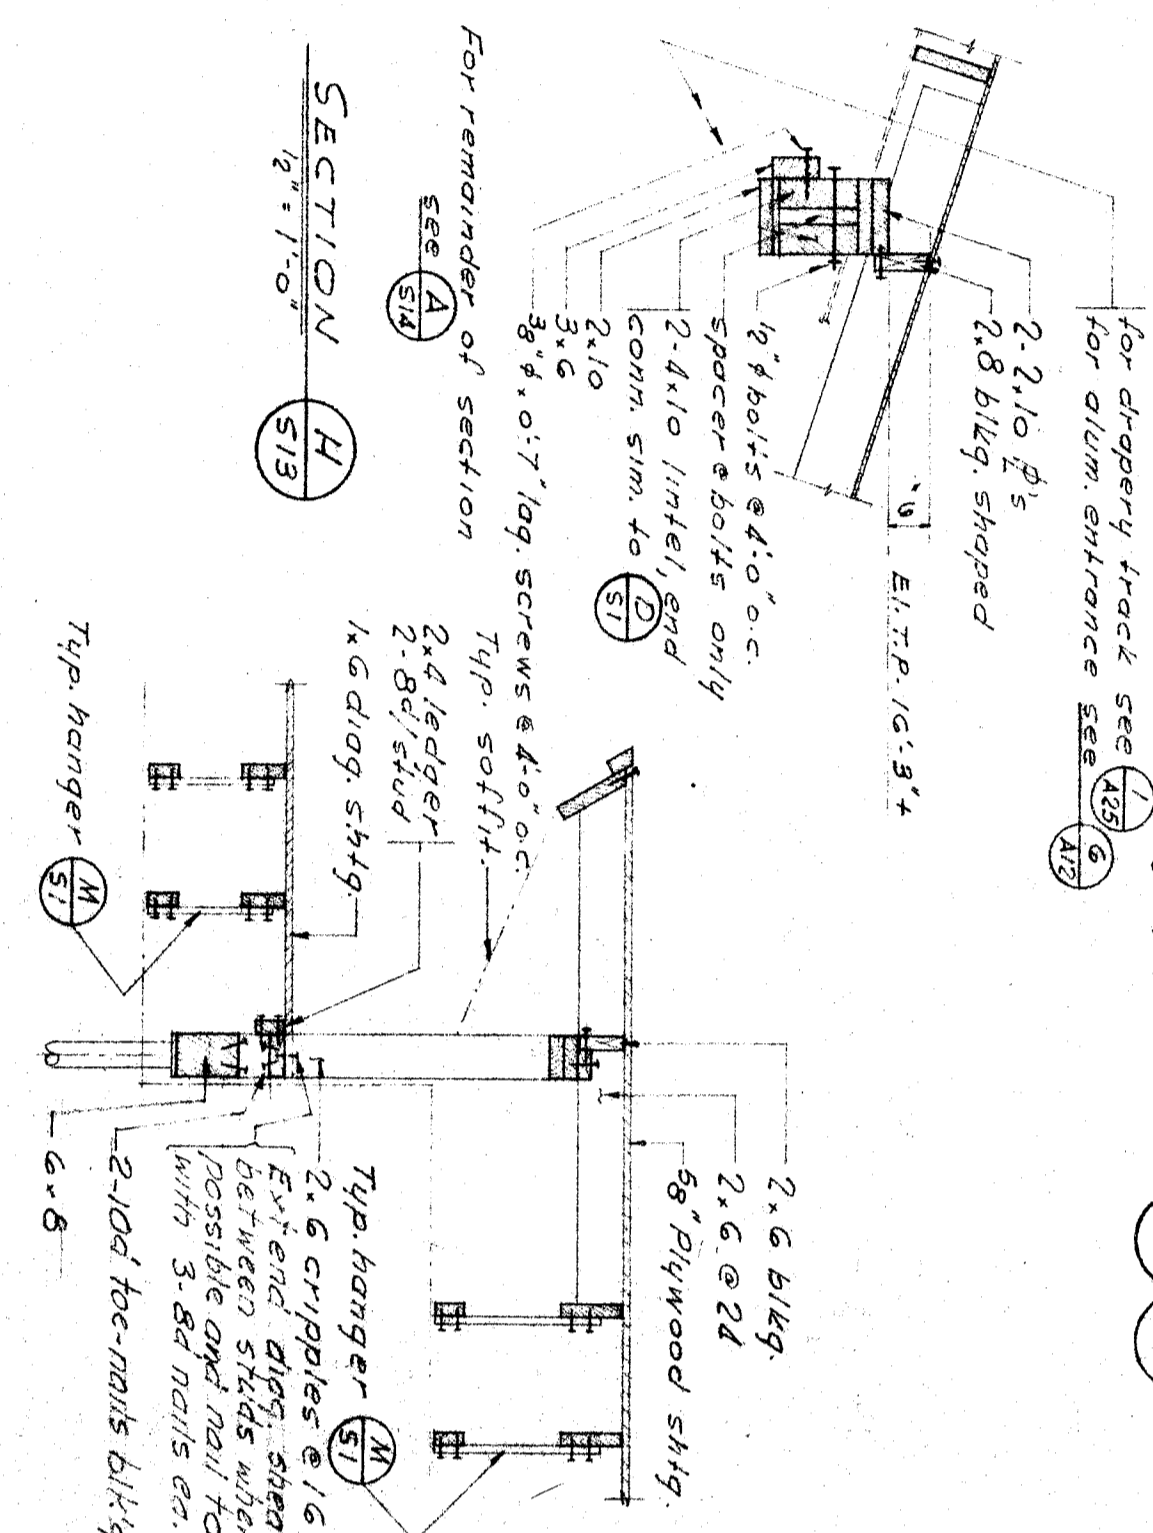





SECTION H

SECTION I

PLAN SECTION

SHEAR PANEL ELEVATION

SHEAR PANEL ELEVATION

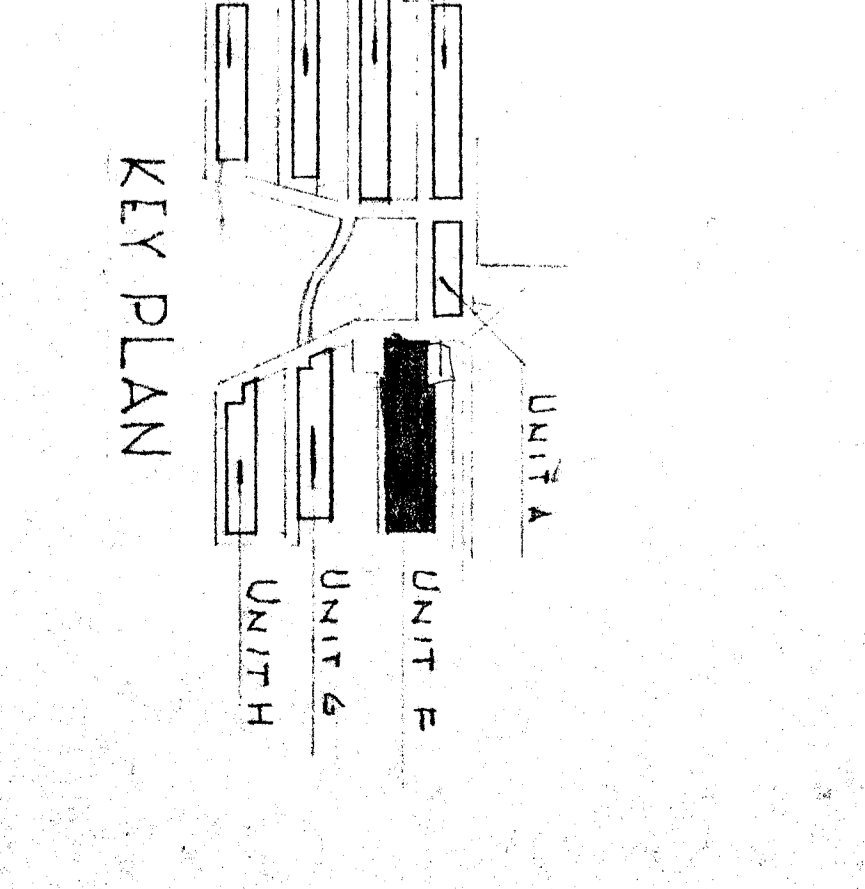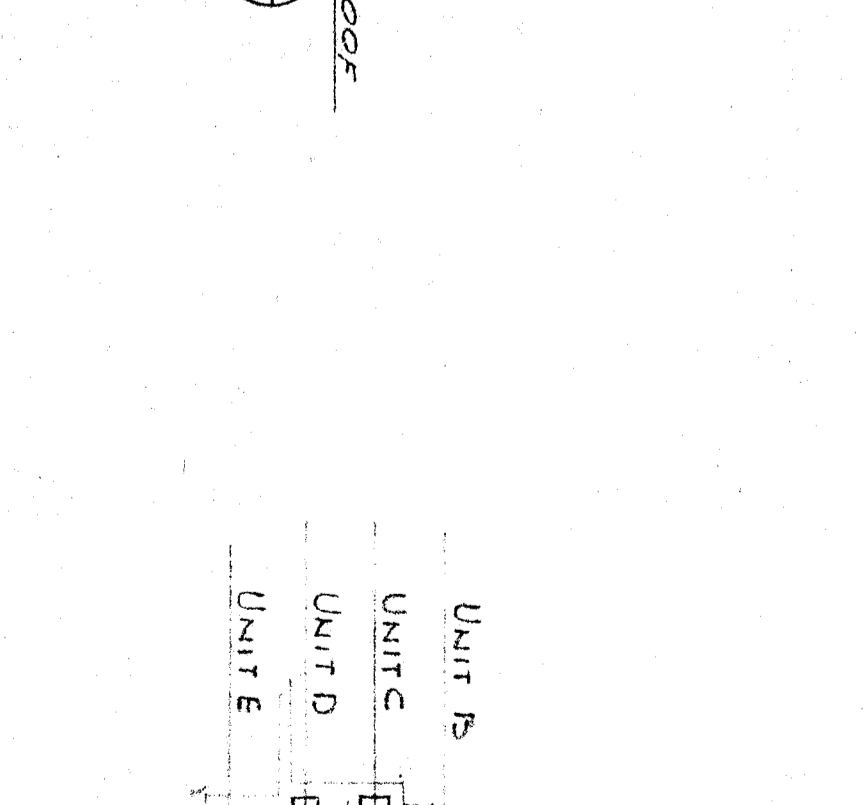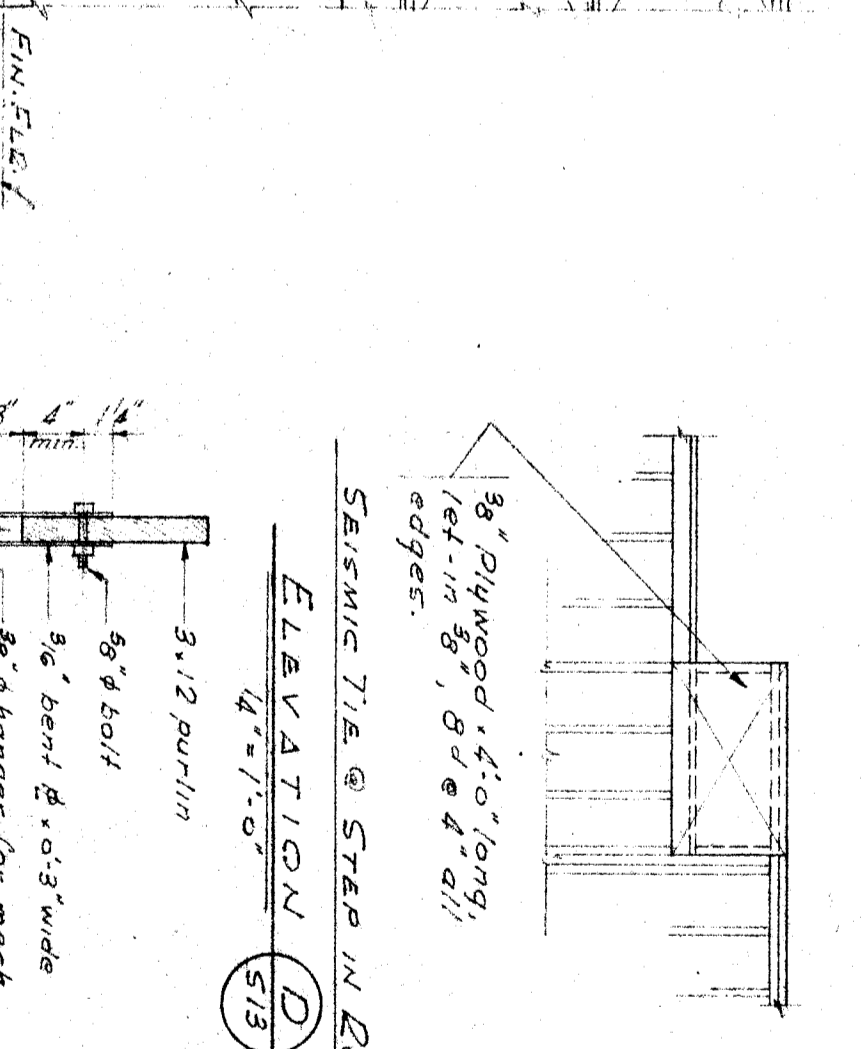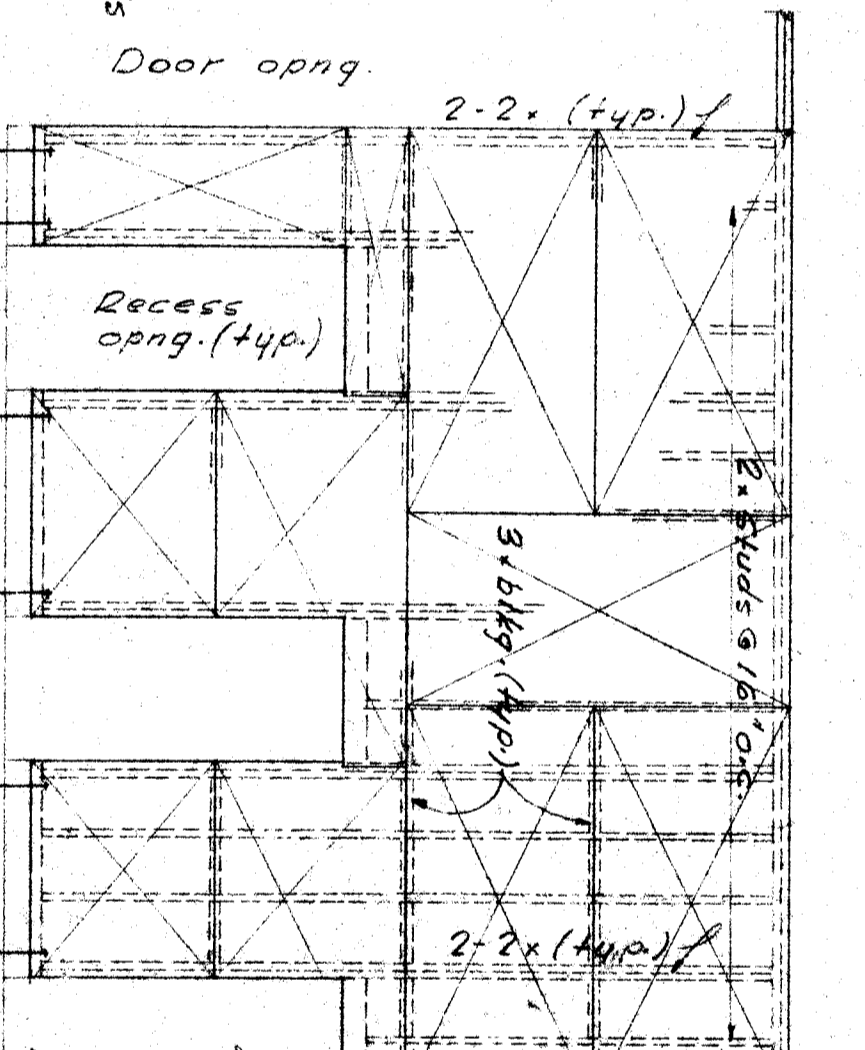

SHEAR PANEL PARTIAL ELEVATION

DETAIL

ROOF FRAMING PLAN UNIT E

PROJECT NO. 126 DATE 8/12/26 DRAWN BY [Signature] CHECKED BY [Signature]	HILLBANK 1012 E. STATE OF CALIFORNIA DEPARTMENT OF EDUCATION DIVISION OF ARCHITECTURE	OFFICE OF SUPERINTENDENT OF SCHOOLS DIVISION OF ARCHITECTURE	STATE OF CALIFORNIA DEPARTMENT OF EDUCATION DIVISION OF ARCHITECTURE	BAKERFIELD CITY SCHOOLS 1600 E. ST. BAKERFIELD, CALIF. BOARD OF EDUCATION	CHECK AND VERIFY ALL DIMENSIONS AND CONDITIONS AT JOB SITE BEFORE PROCEEDING WITH THE WORK. REPORT ANY DISCREPANCIES TO THE ARCHITECT. SCALE: AS NOTED.	WASHINGTON JR. HIGH SCHOOL BAKERFIELD CITY SCHOOL DISTRICT NOBLE AVENUE BAKERFIELD CALIFORNIA	ERNEST L. MCCOY A.I.A. ARCHITECT 201 N. STREET CALIFORNIA	CASE NO. 126 JOB NO. 126 DATE 8/12/26 DRAWN BY [Signature] CHECKED BY [Signature]
---	--	---	--	---	---	--	---	---