





For shelter blu, blgs see Arch. plans

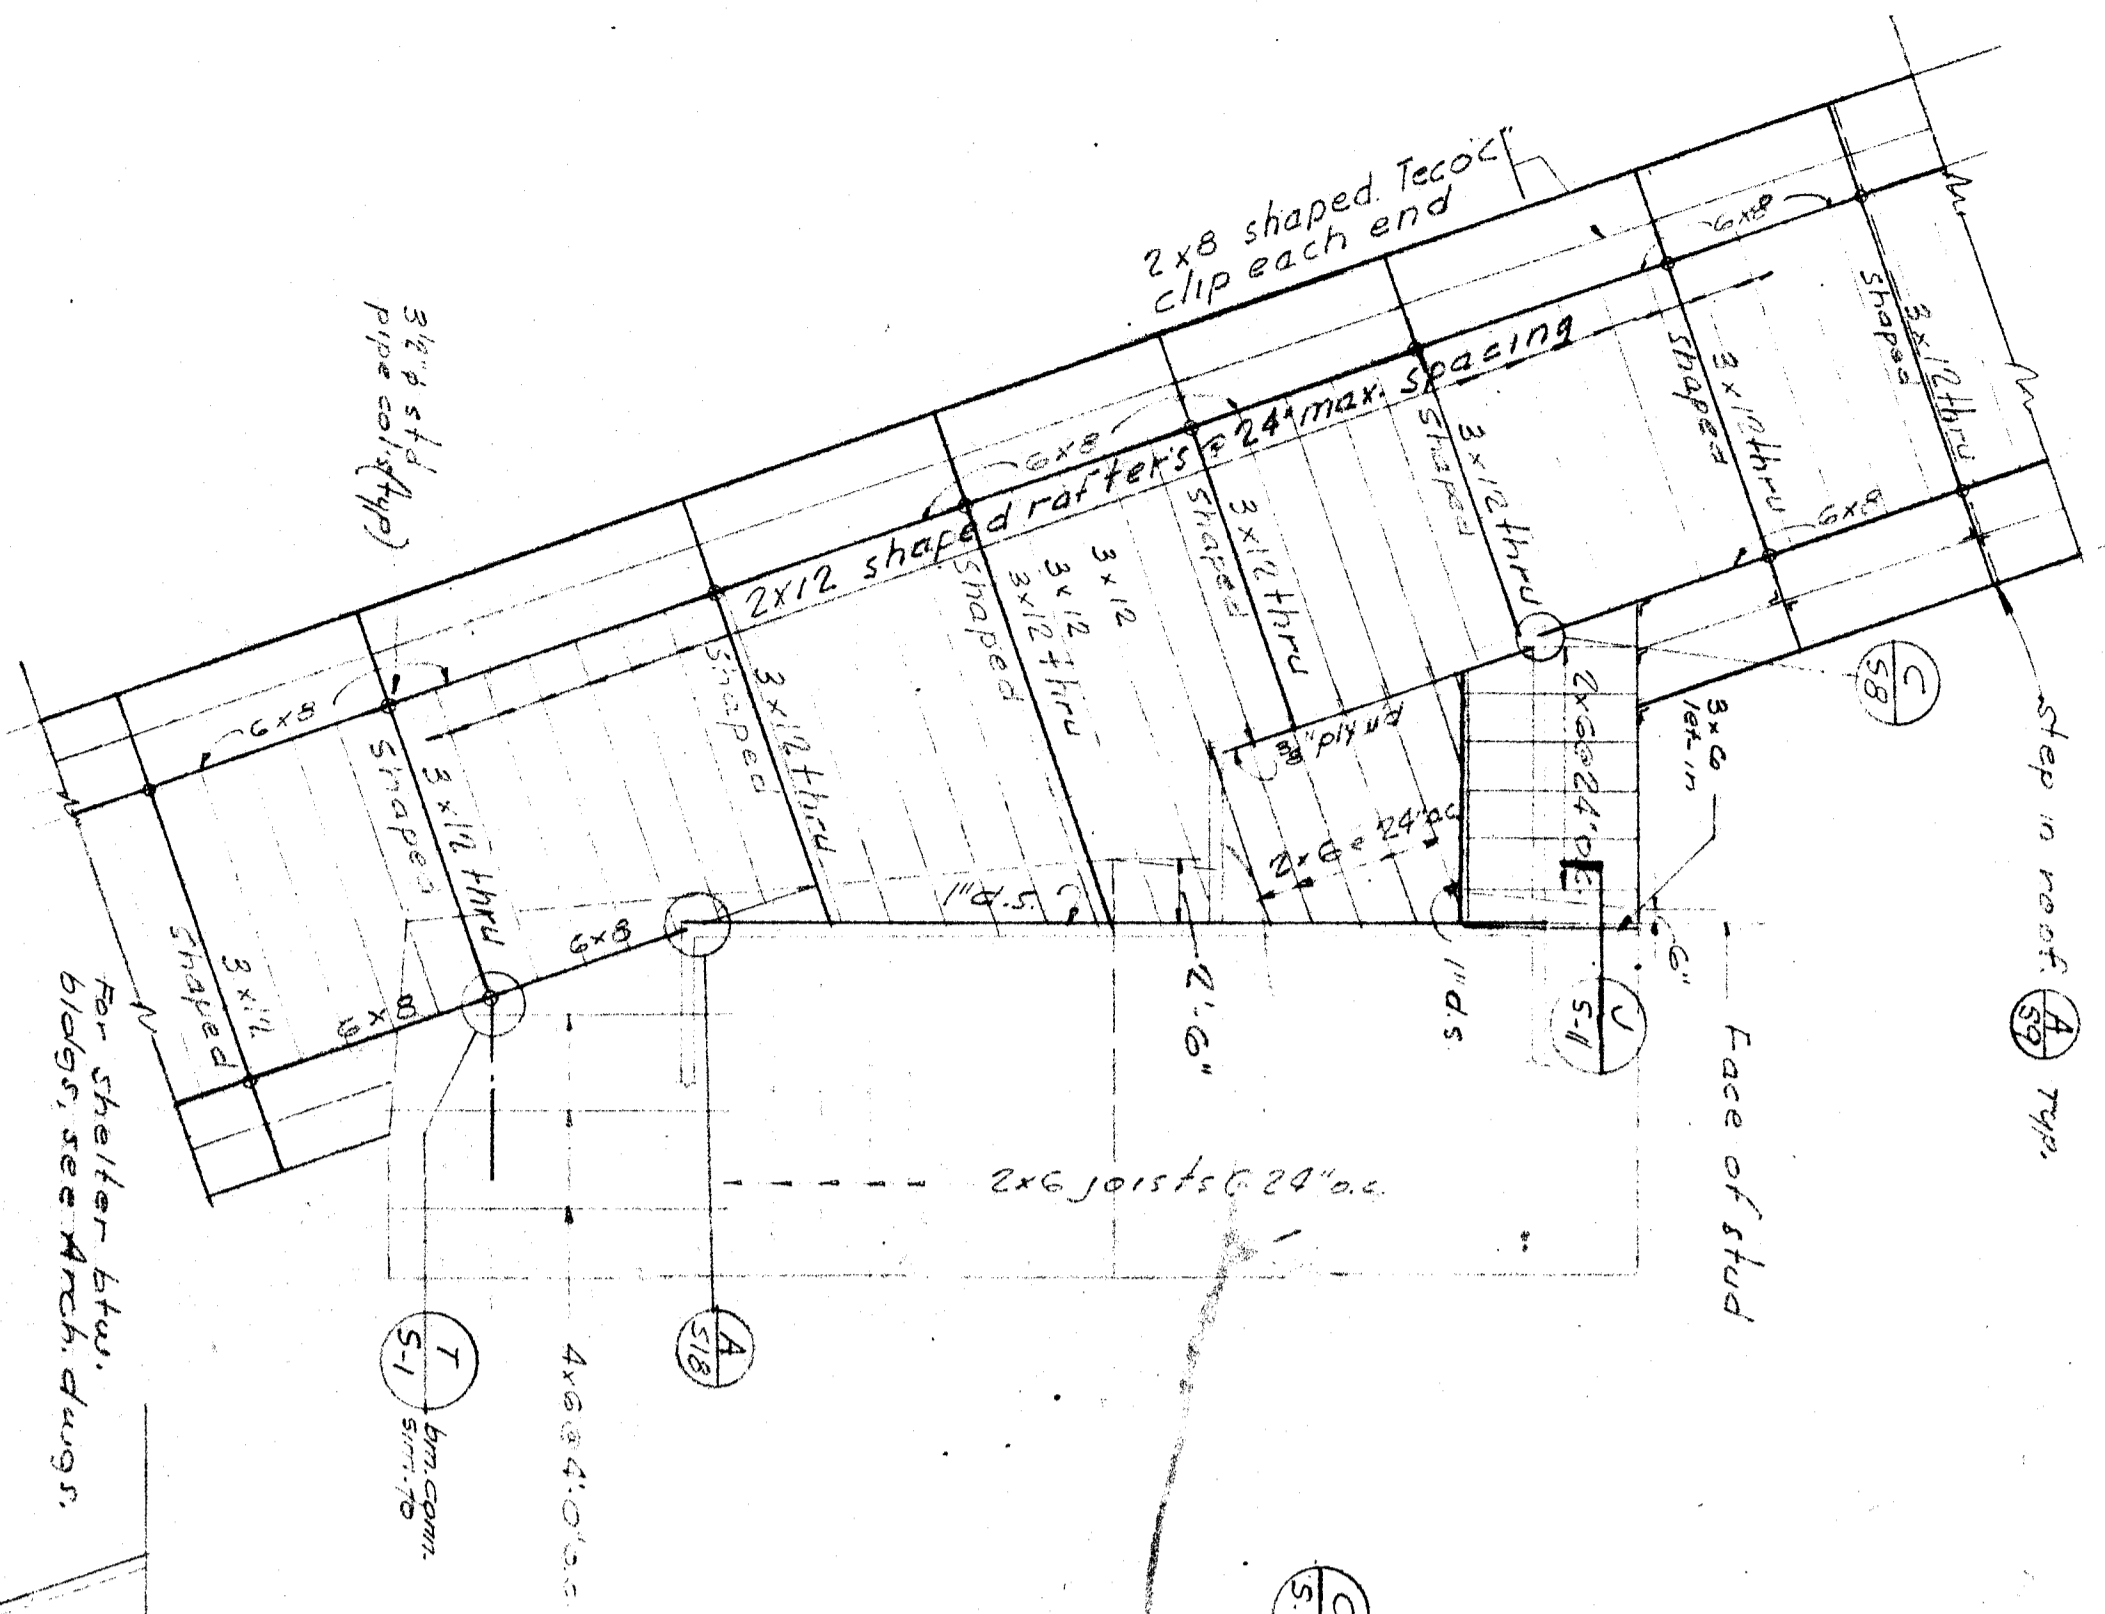


ROOF FRAMING PLAN @ PASSAGEWAY
Scale 1/8" = 1'-0"

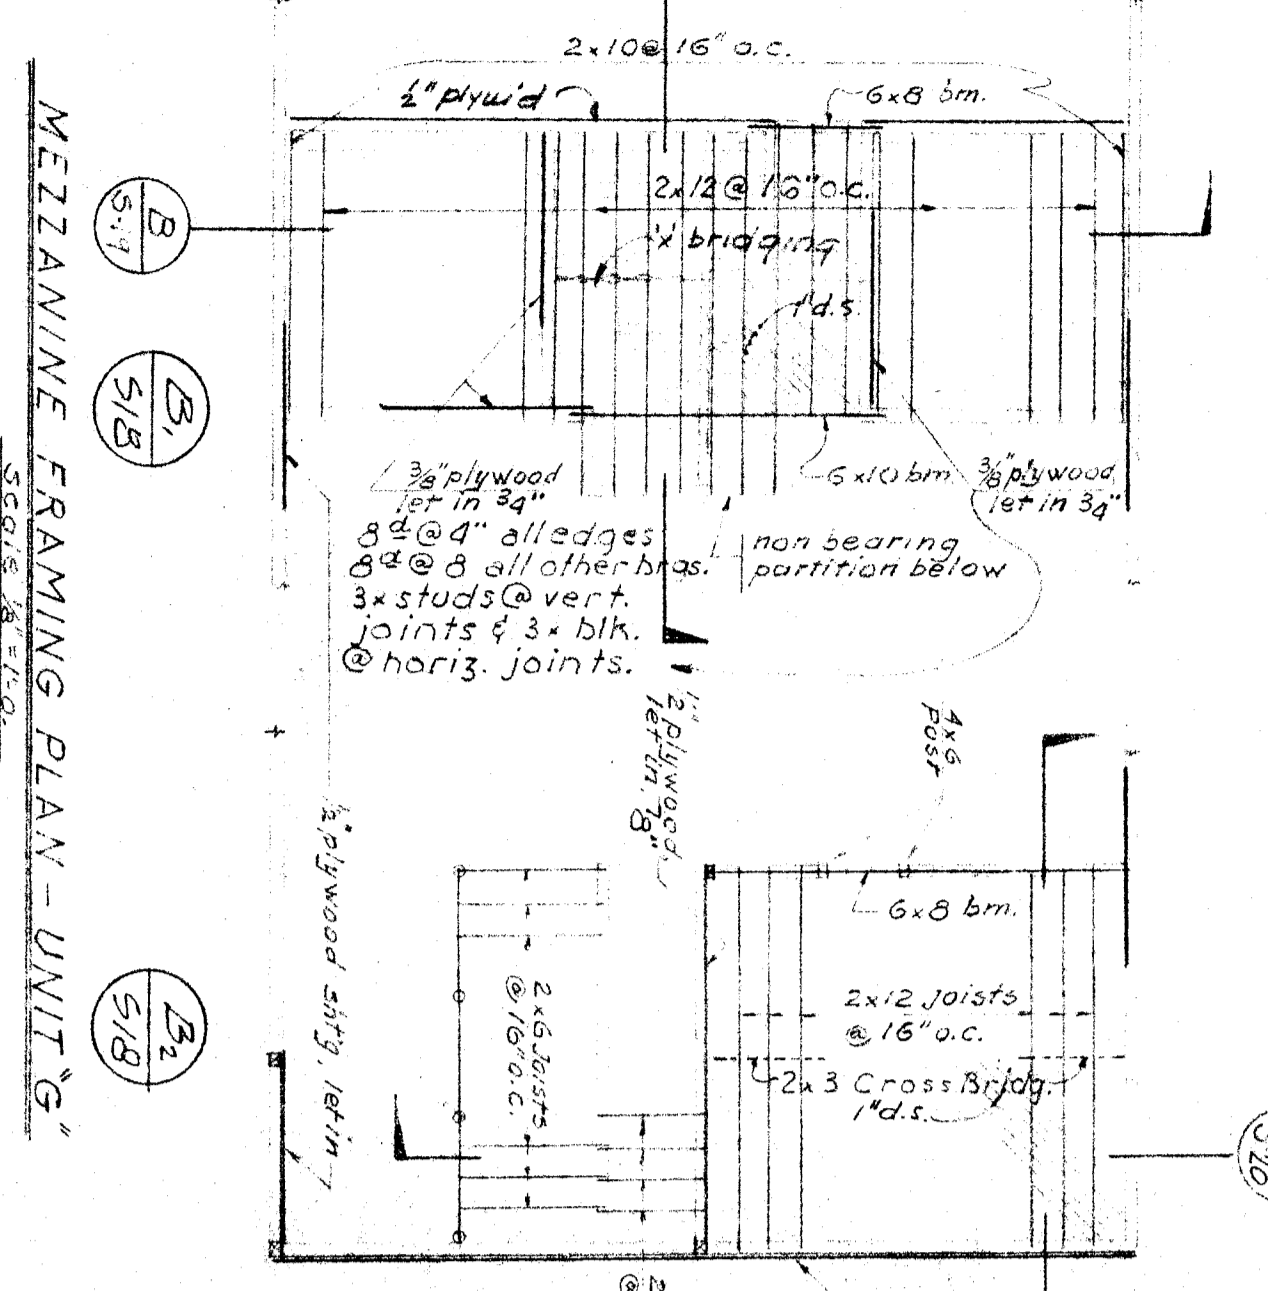


MEZZANINE FRAMING PLAN - UNIT G
Scale 1/8" = 1'-0"

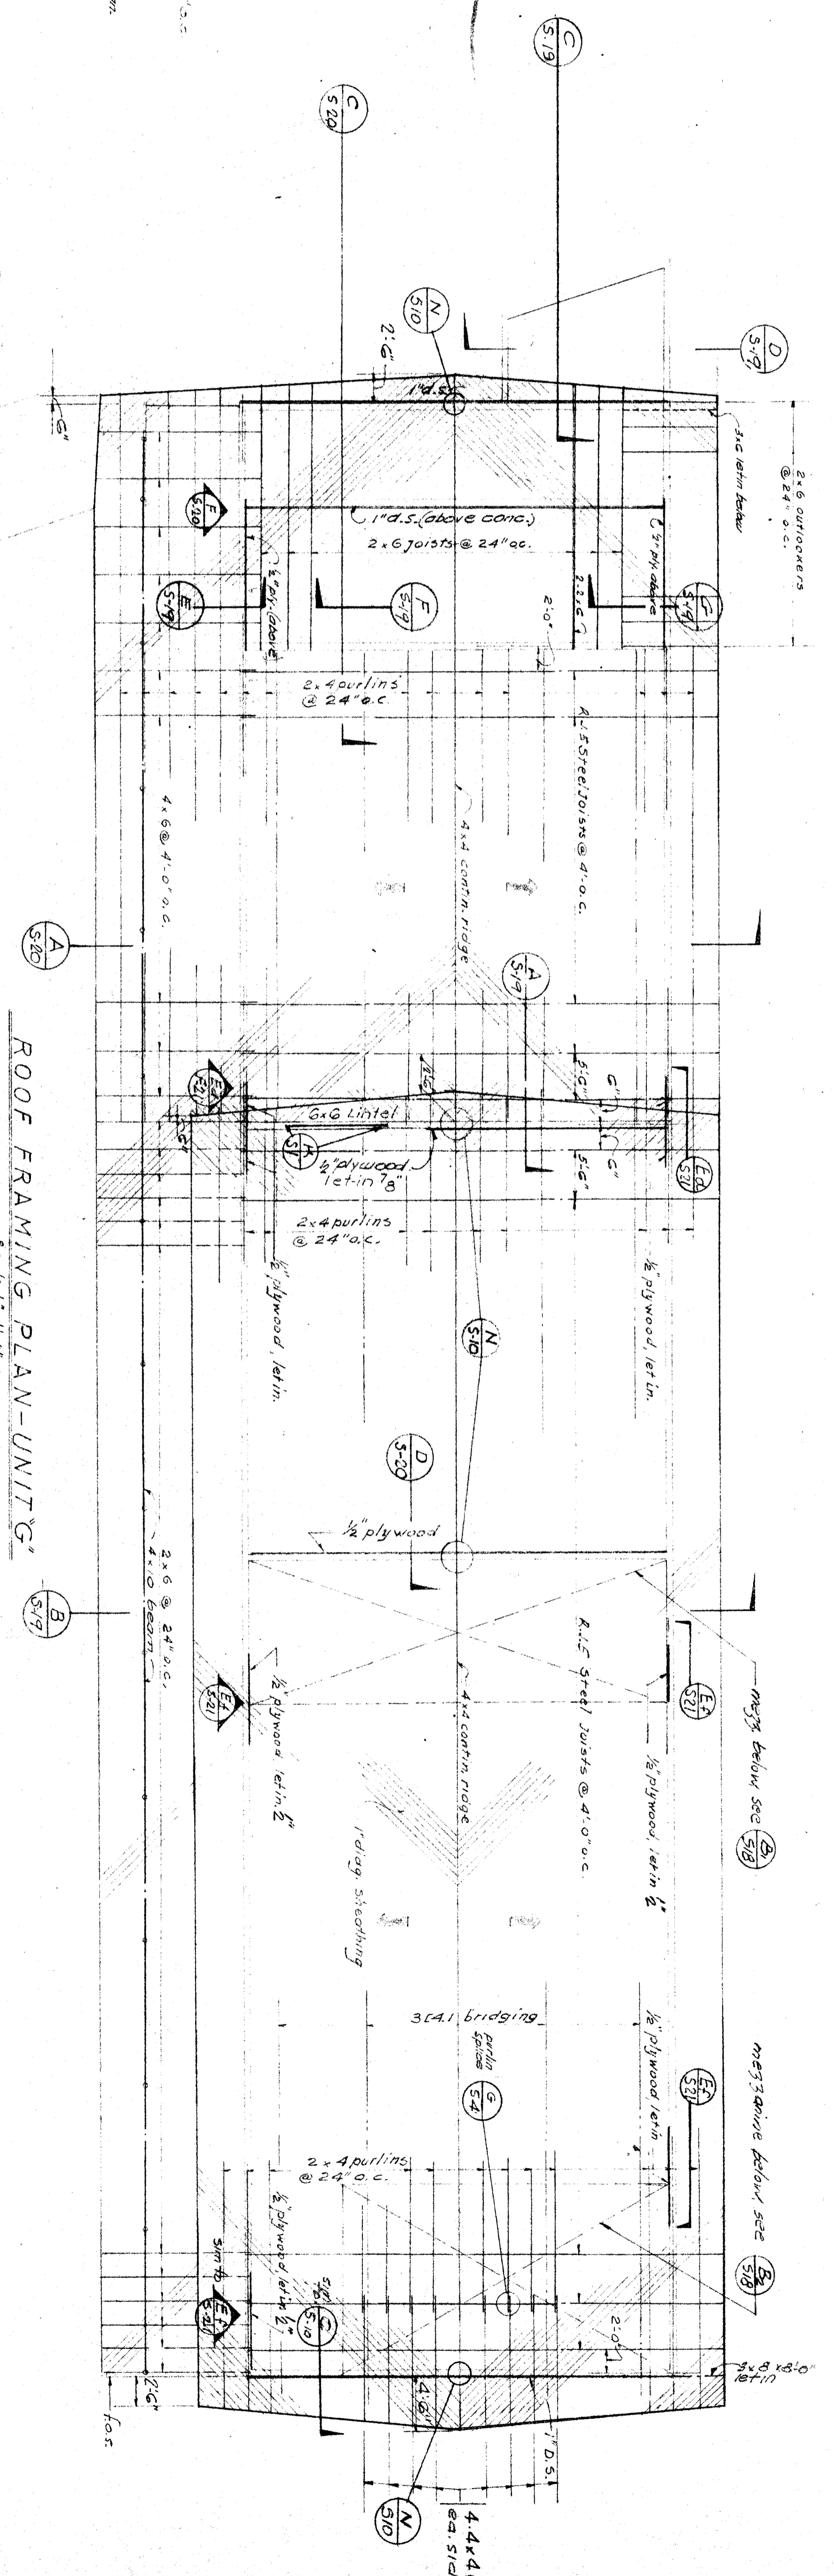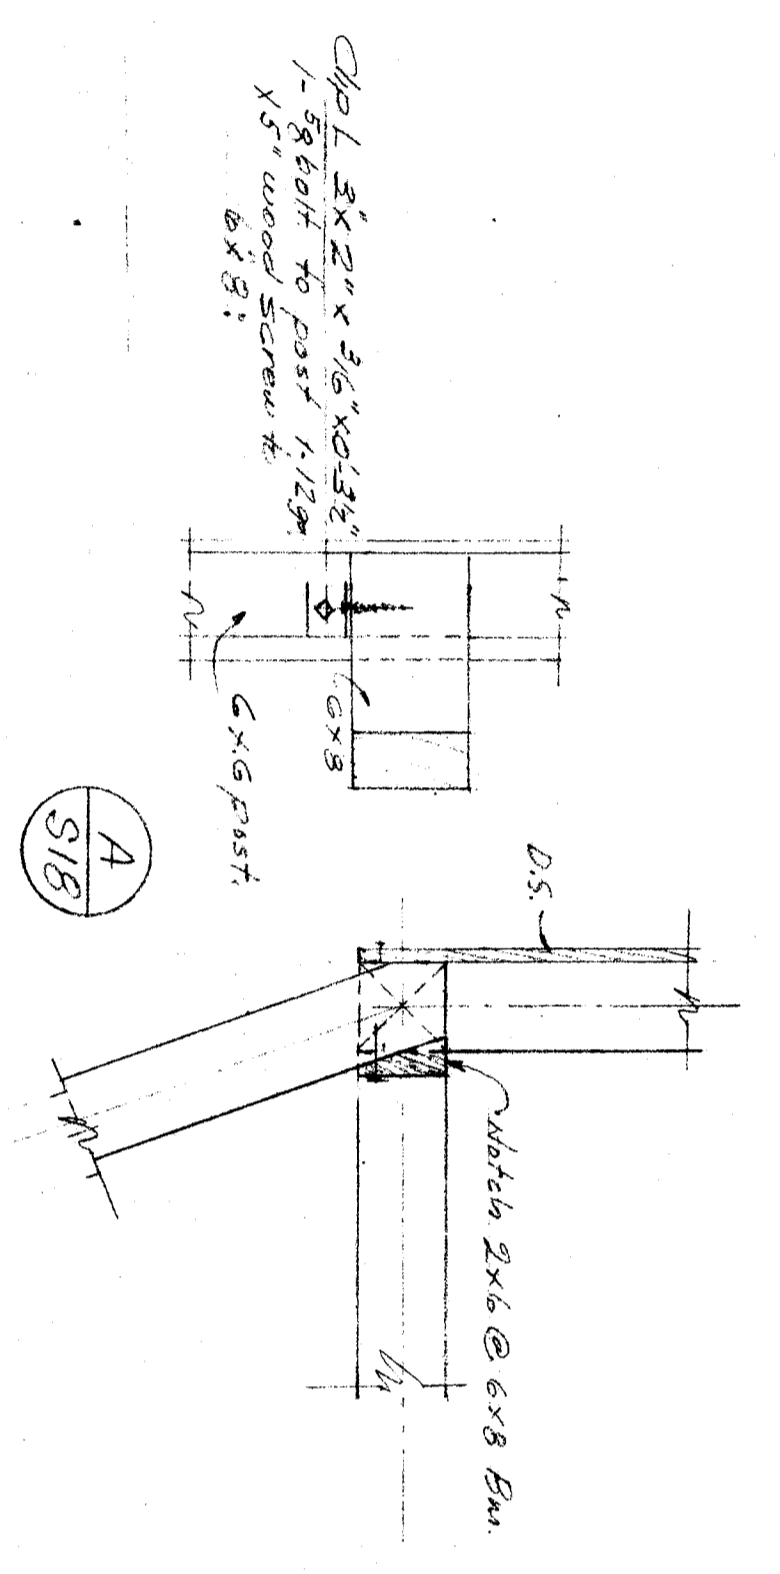

ROOF FRAMING PLAN - UNIT G
Scale 1/8" = 1'-0"

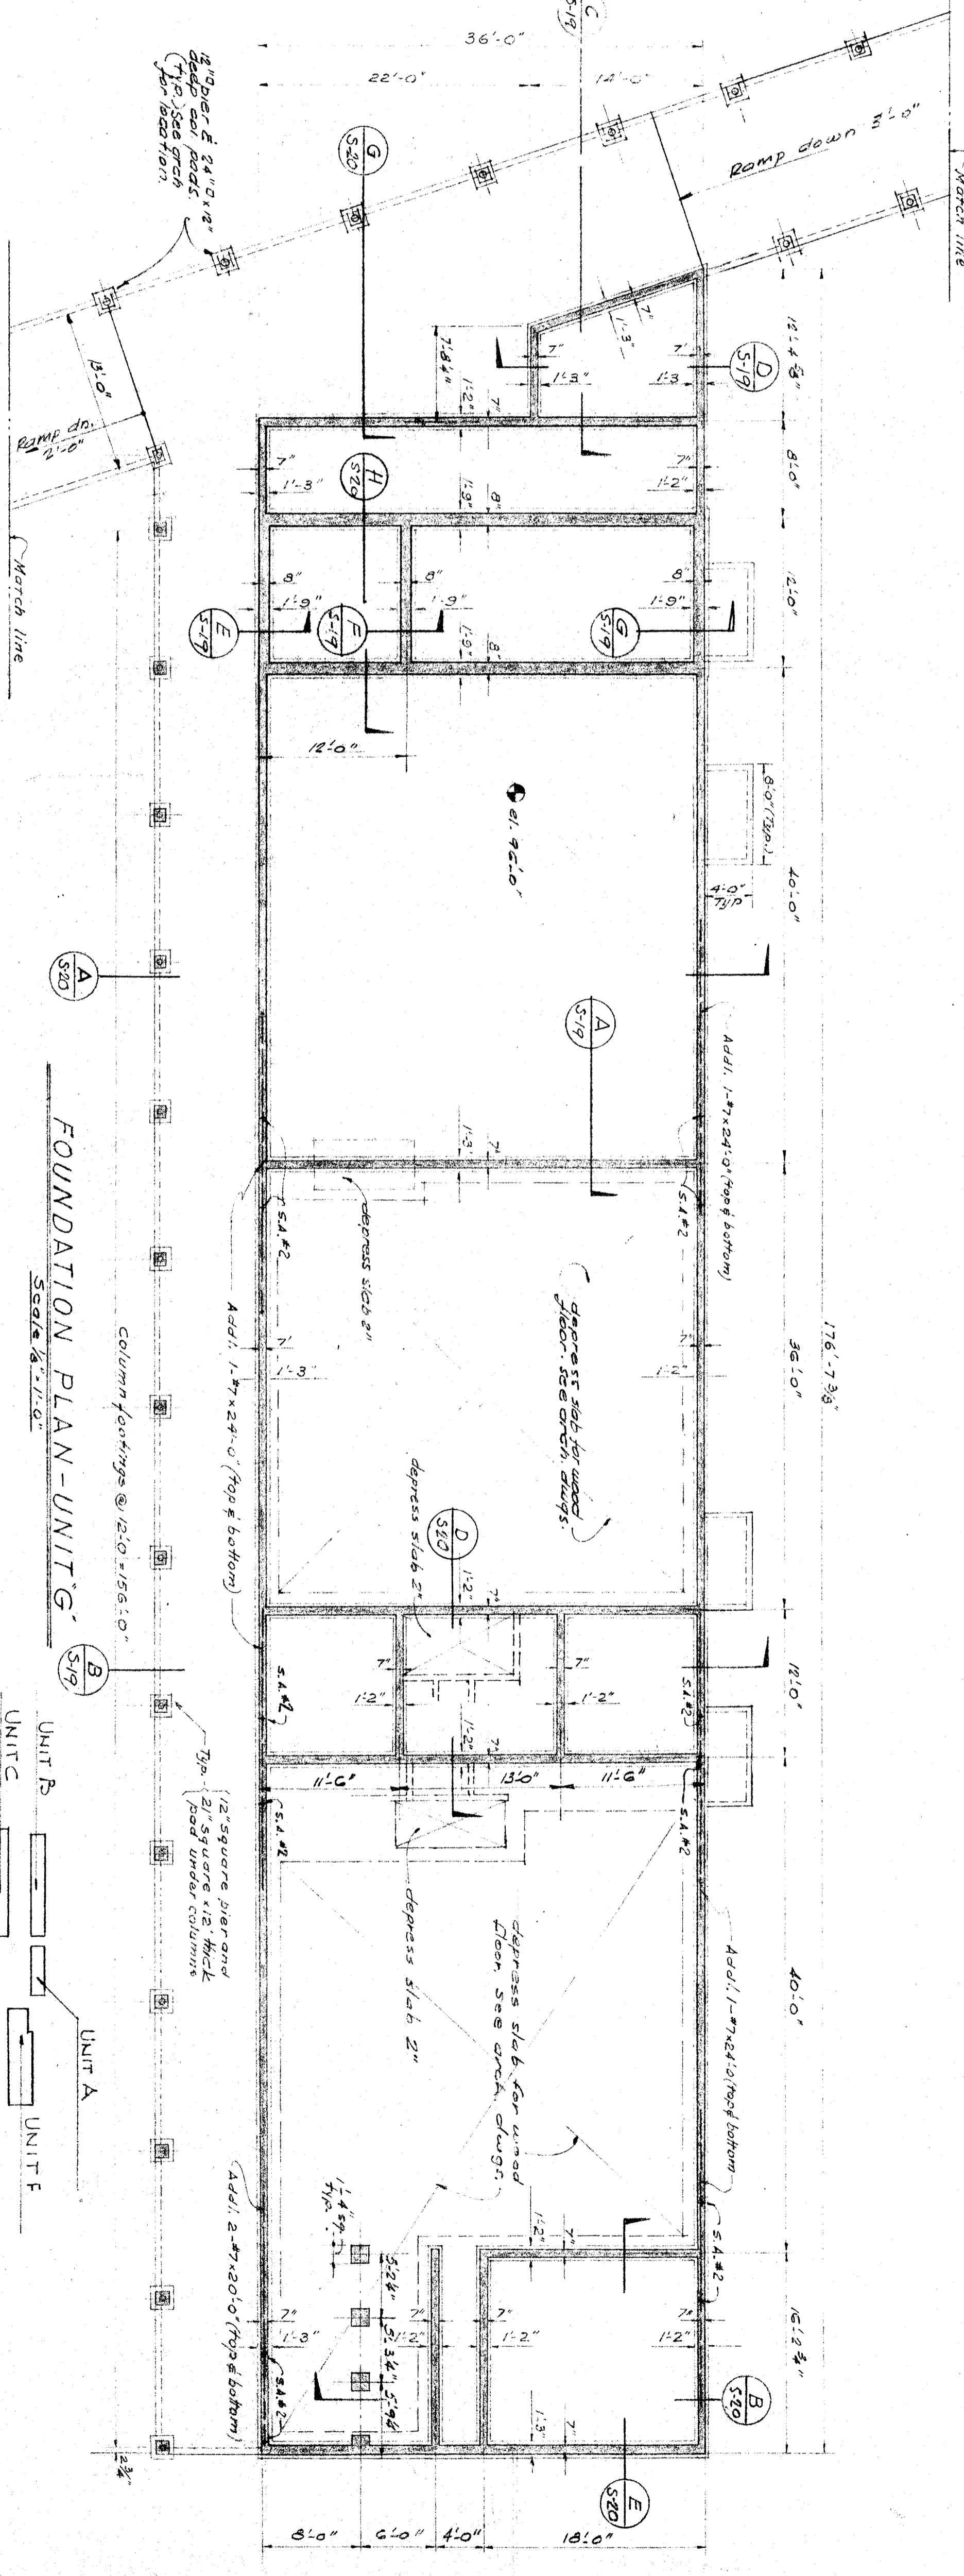

FOUNDATION PLAN - UNIT G
Scale 1/8" = 1'-0"

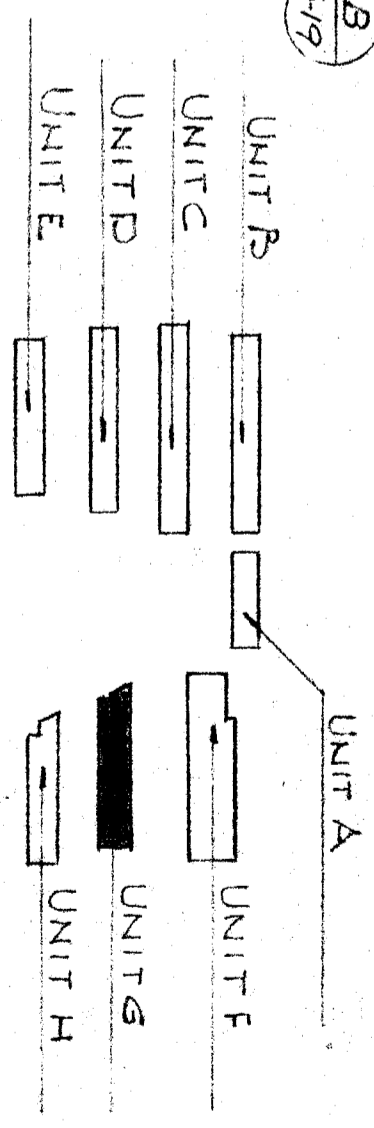

CHECK AND VERIFY ALL DIMENSIONS AND CONDITIONS AT JOB SITE BEFORE PROCEEDING WITH THE WORK. REPORT ANY DISCREPANCIES TO THE ARCHITECT.

BAKERSFIELD CITY SCHOOLS
1600 W. ST. BAKERSFIELD CALIF.
BOARD OF EDUCATION

WASHINGTON JUNIOR HIGH SCHOOL
BAKERSFIELD CITY SCHOOL DISTRICT
SIOBIE NENEU
BAKERSFIELD CALIFORNIA

ERNEST L. MCCOY A.T.A. ARCHITECT
BAKERSFIELD CALIFORNIA

DATE
DRAWN
CHECKED
DIRECTOR

20
9/15/54
19
Paul H. Schmitt

HELAN & NORRILL
ARCHITECTS
1000 W. ST. BAKERSFIELD CALIF.

OFFICE OF SUPERINTENDENT OF SCHOOLS
STATE OF CALIFORNIA
DIVISION OF ARCHITECTURE

7-11-54
APPROVED 10/18/54

DATE
APPROVED

DATE
APPROVED

DATE
APPROVED

DATE
APPROVED

DATE
APPROVED

DATE
APPROVED

DATE
APPROVED