




B
S-4

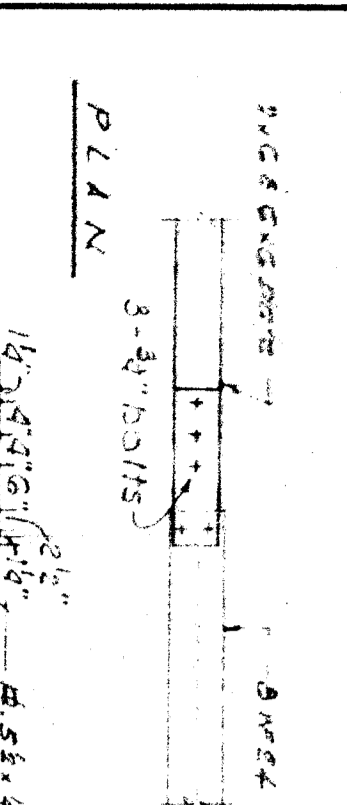


C
S-4

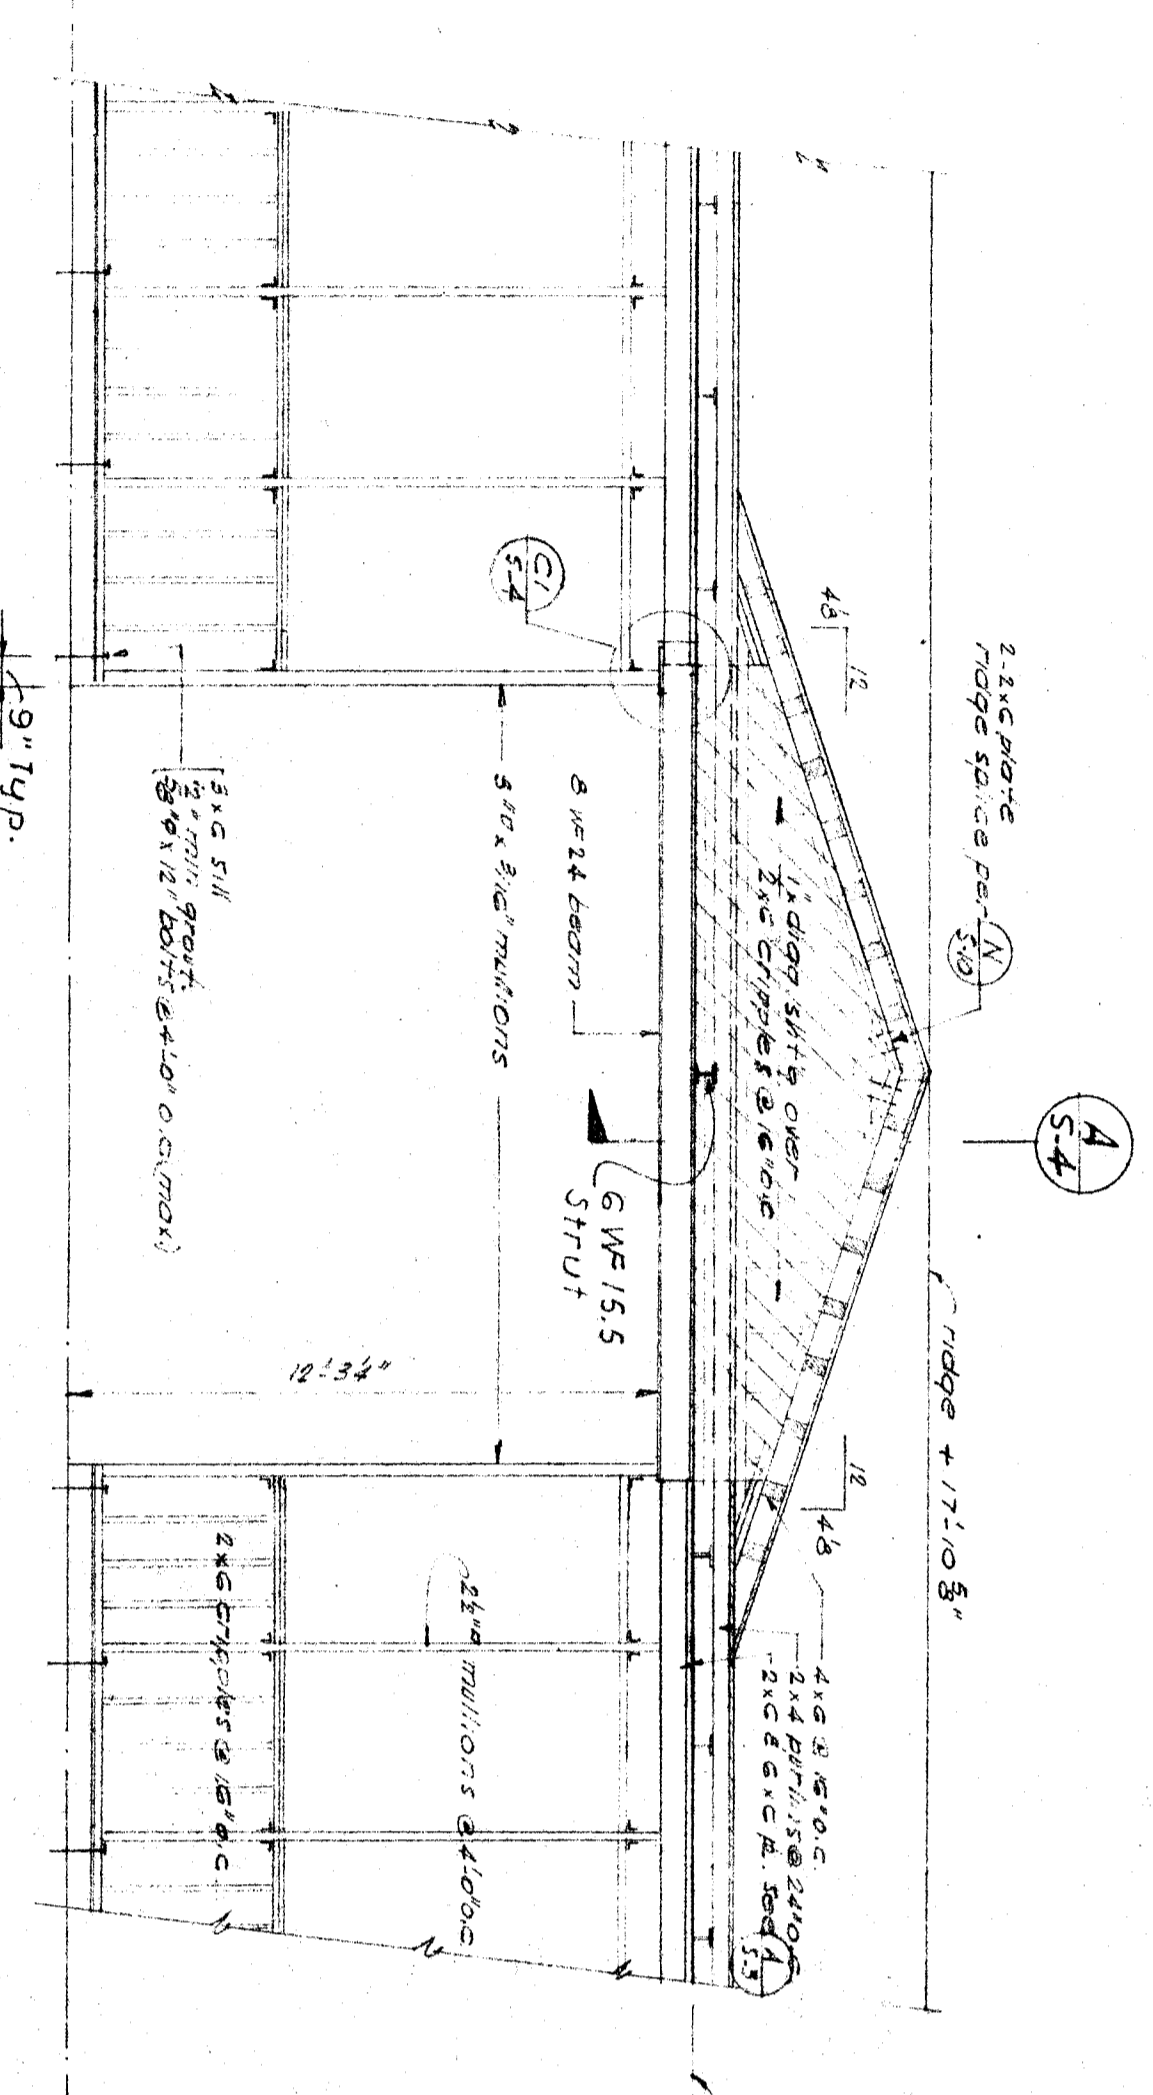


D
S-4

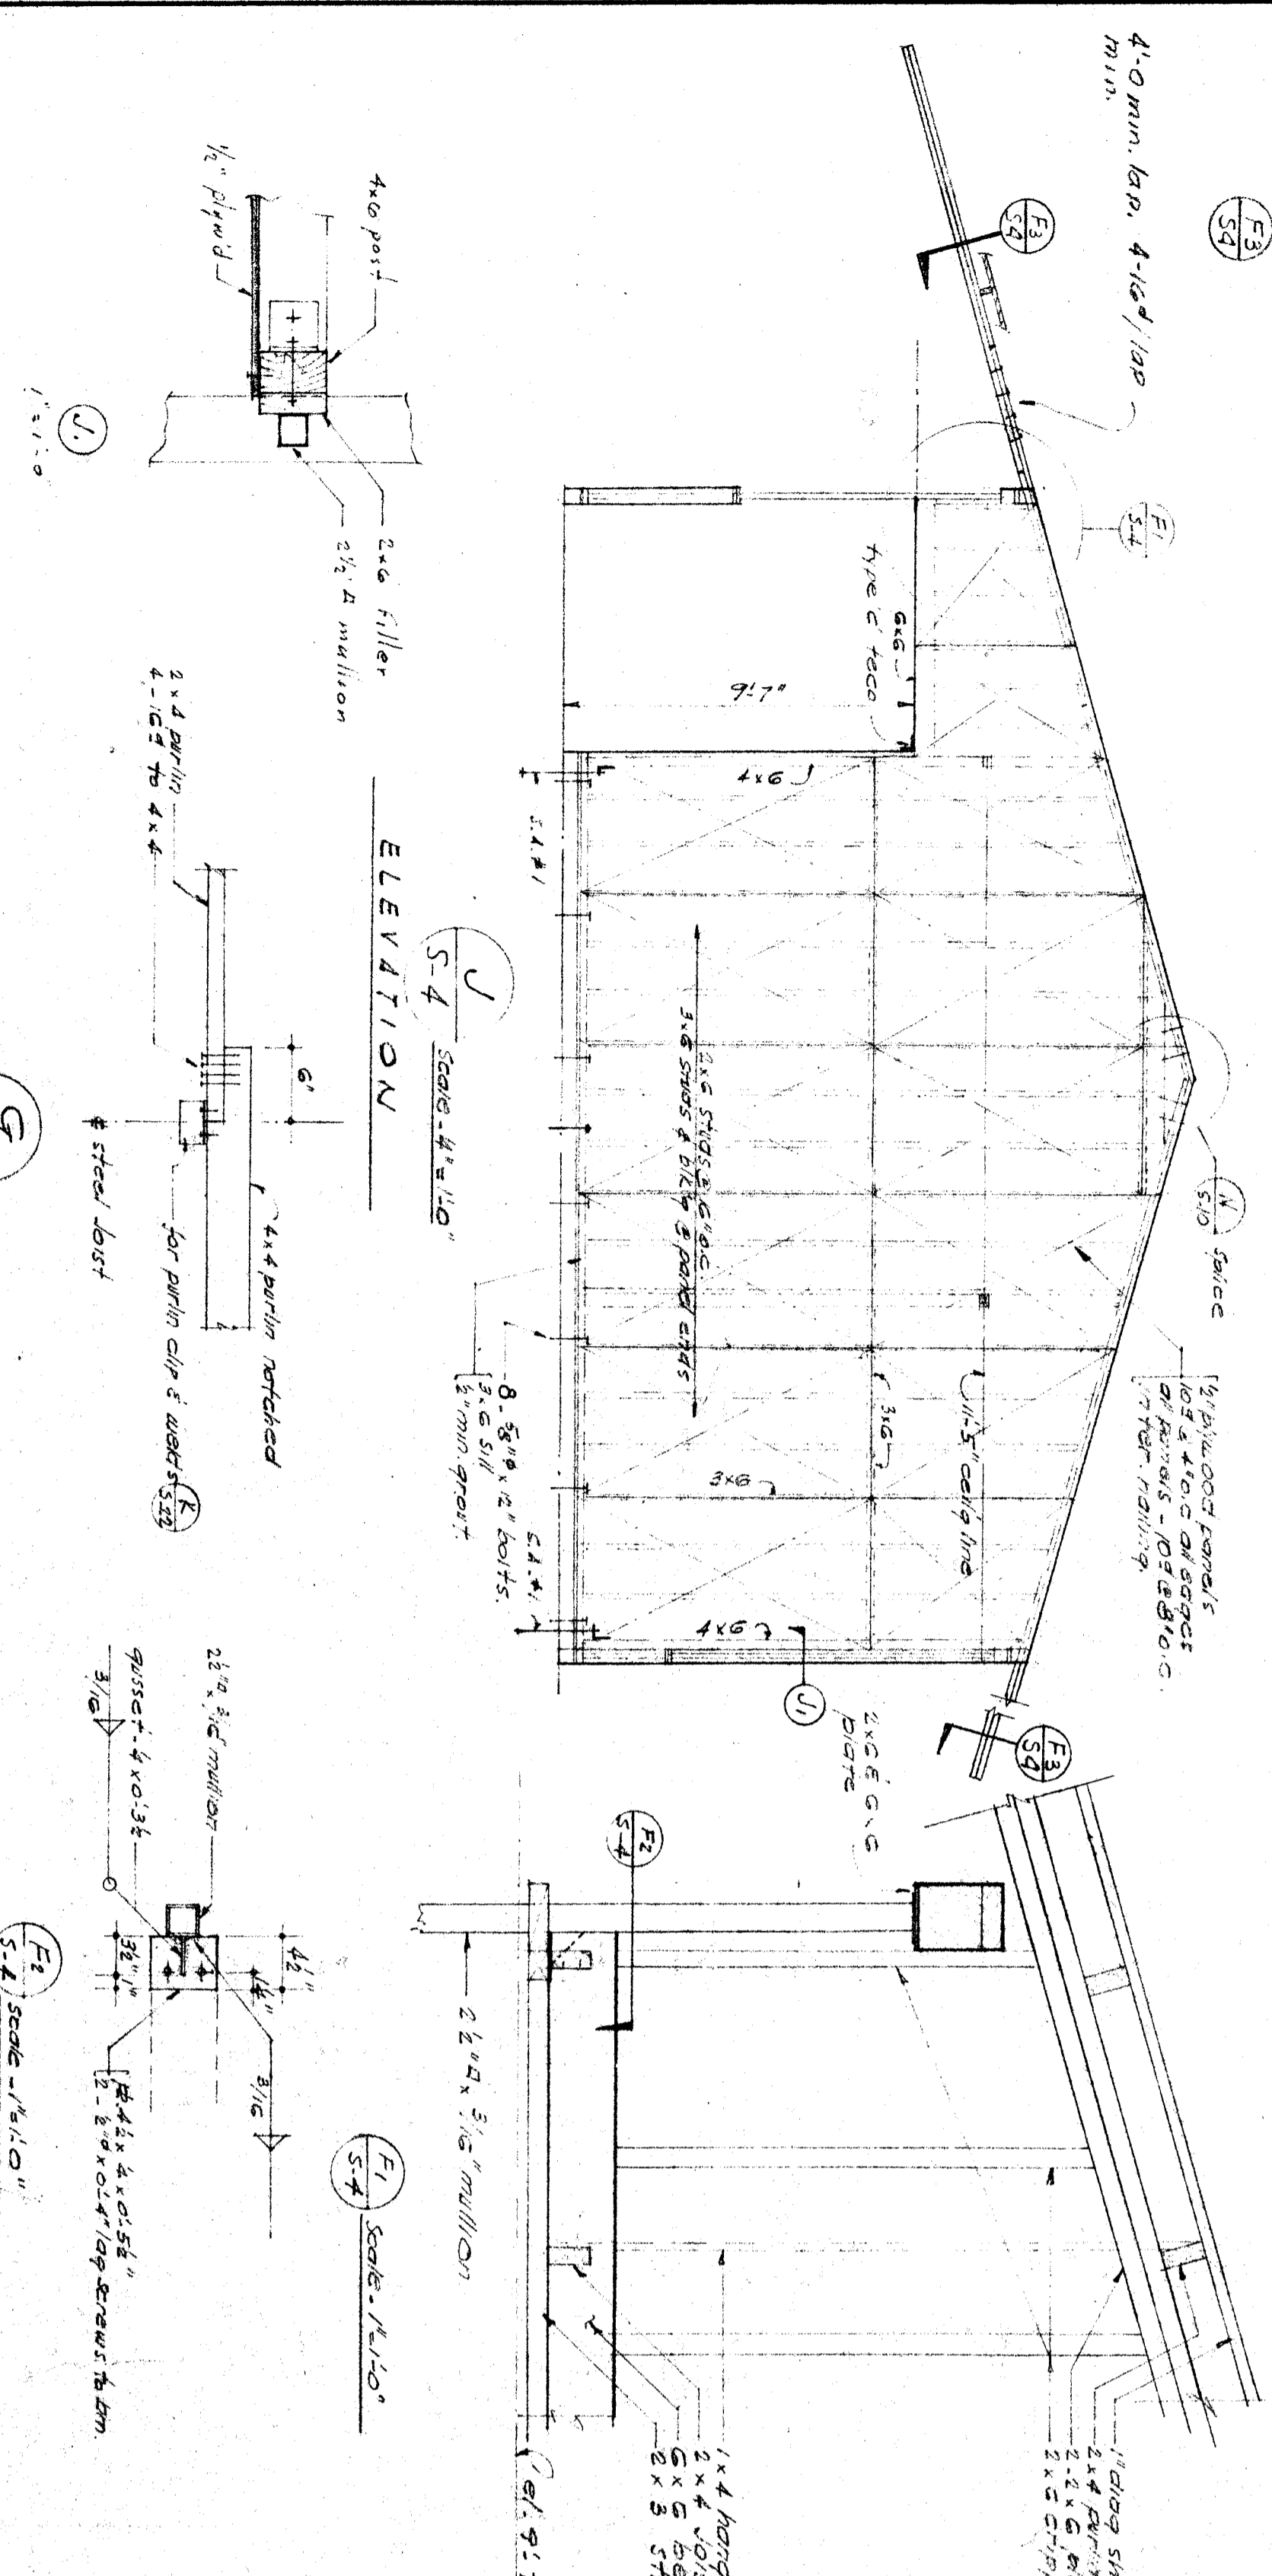


E
S-4

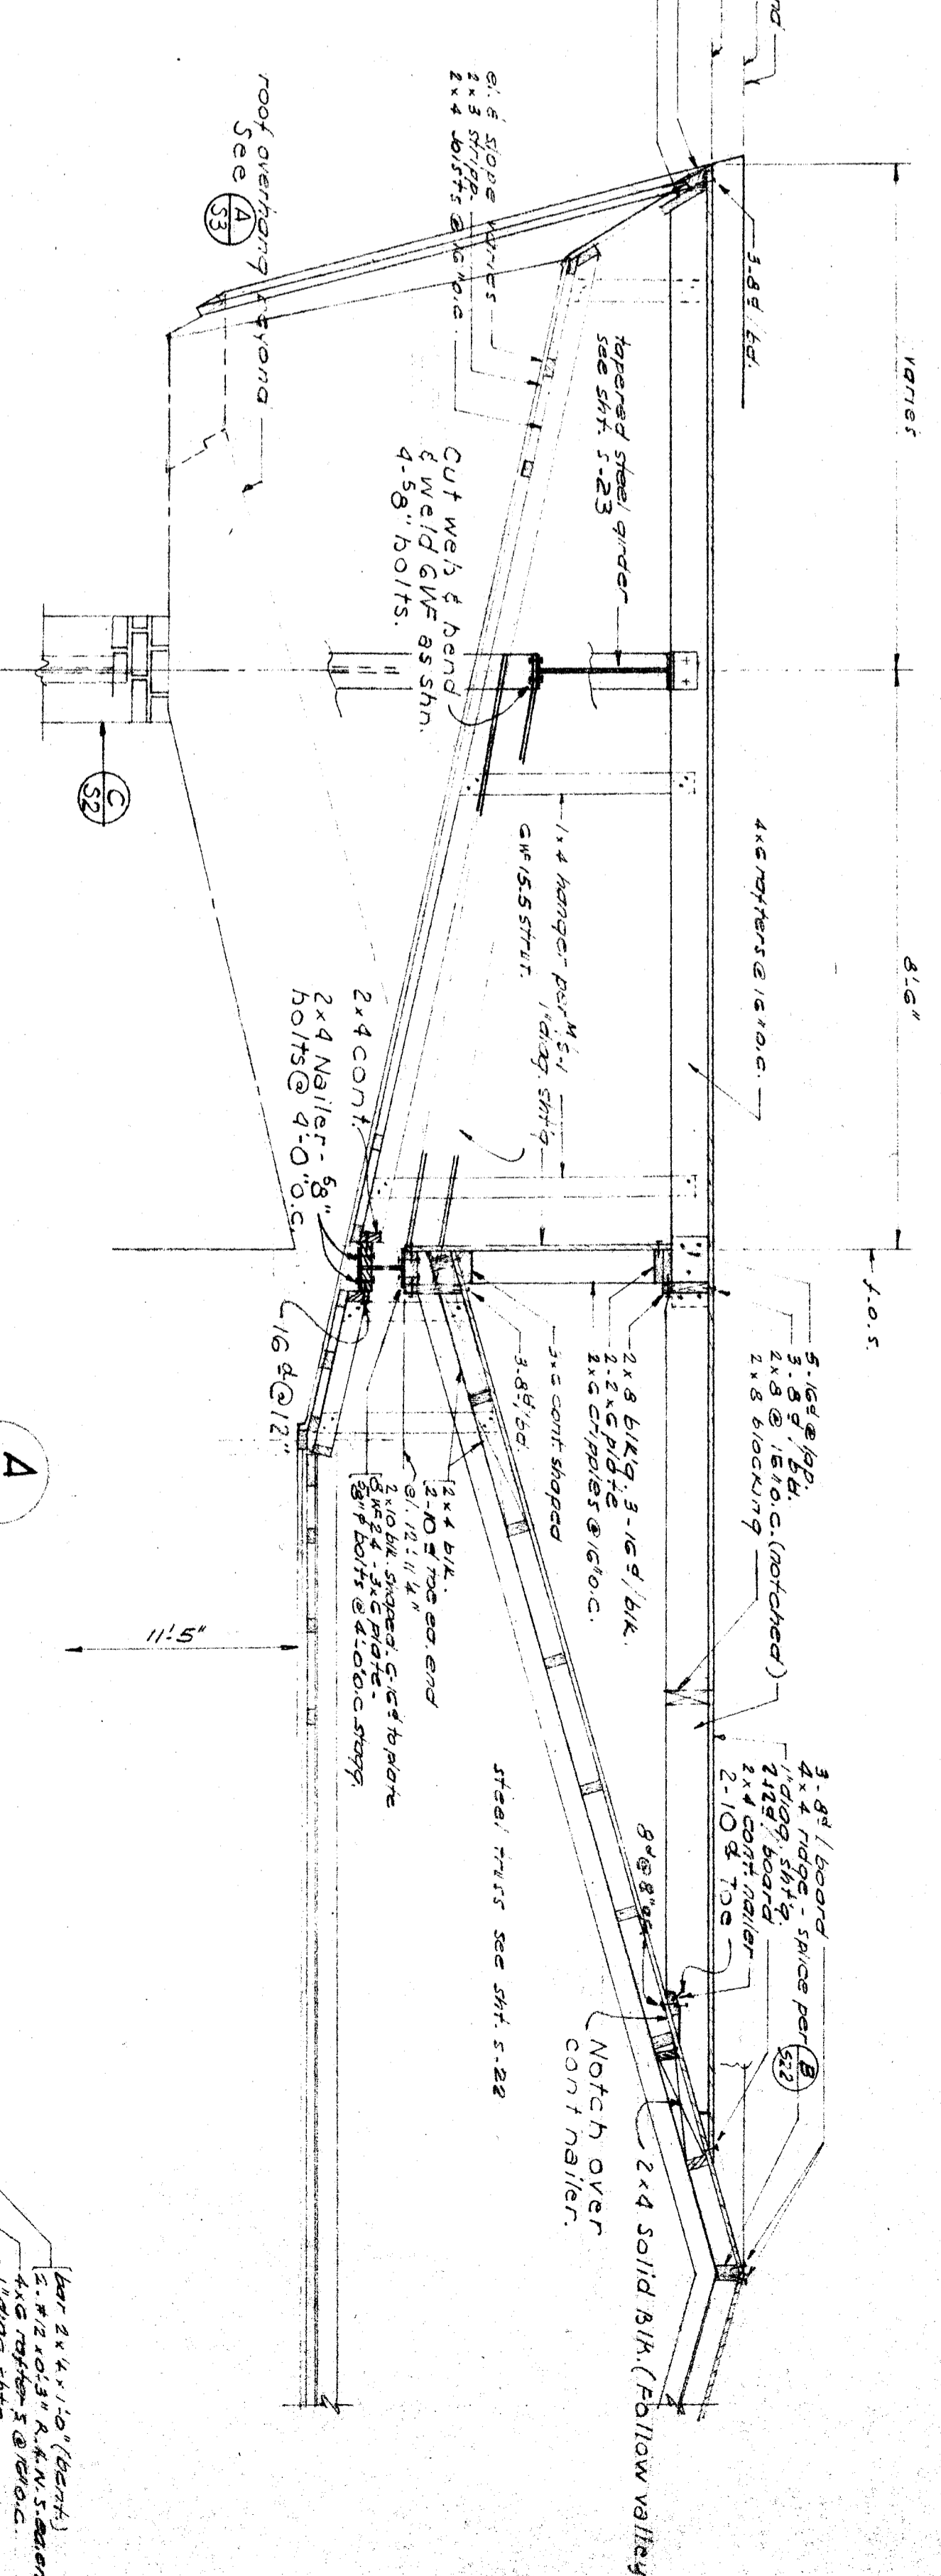


F
S-4

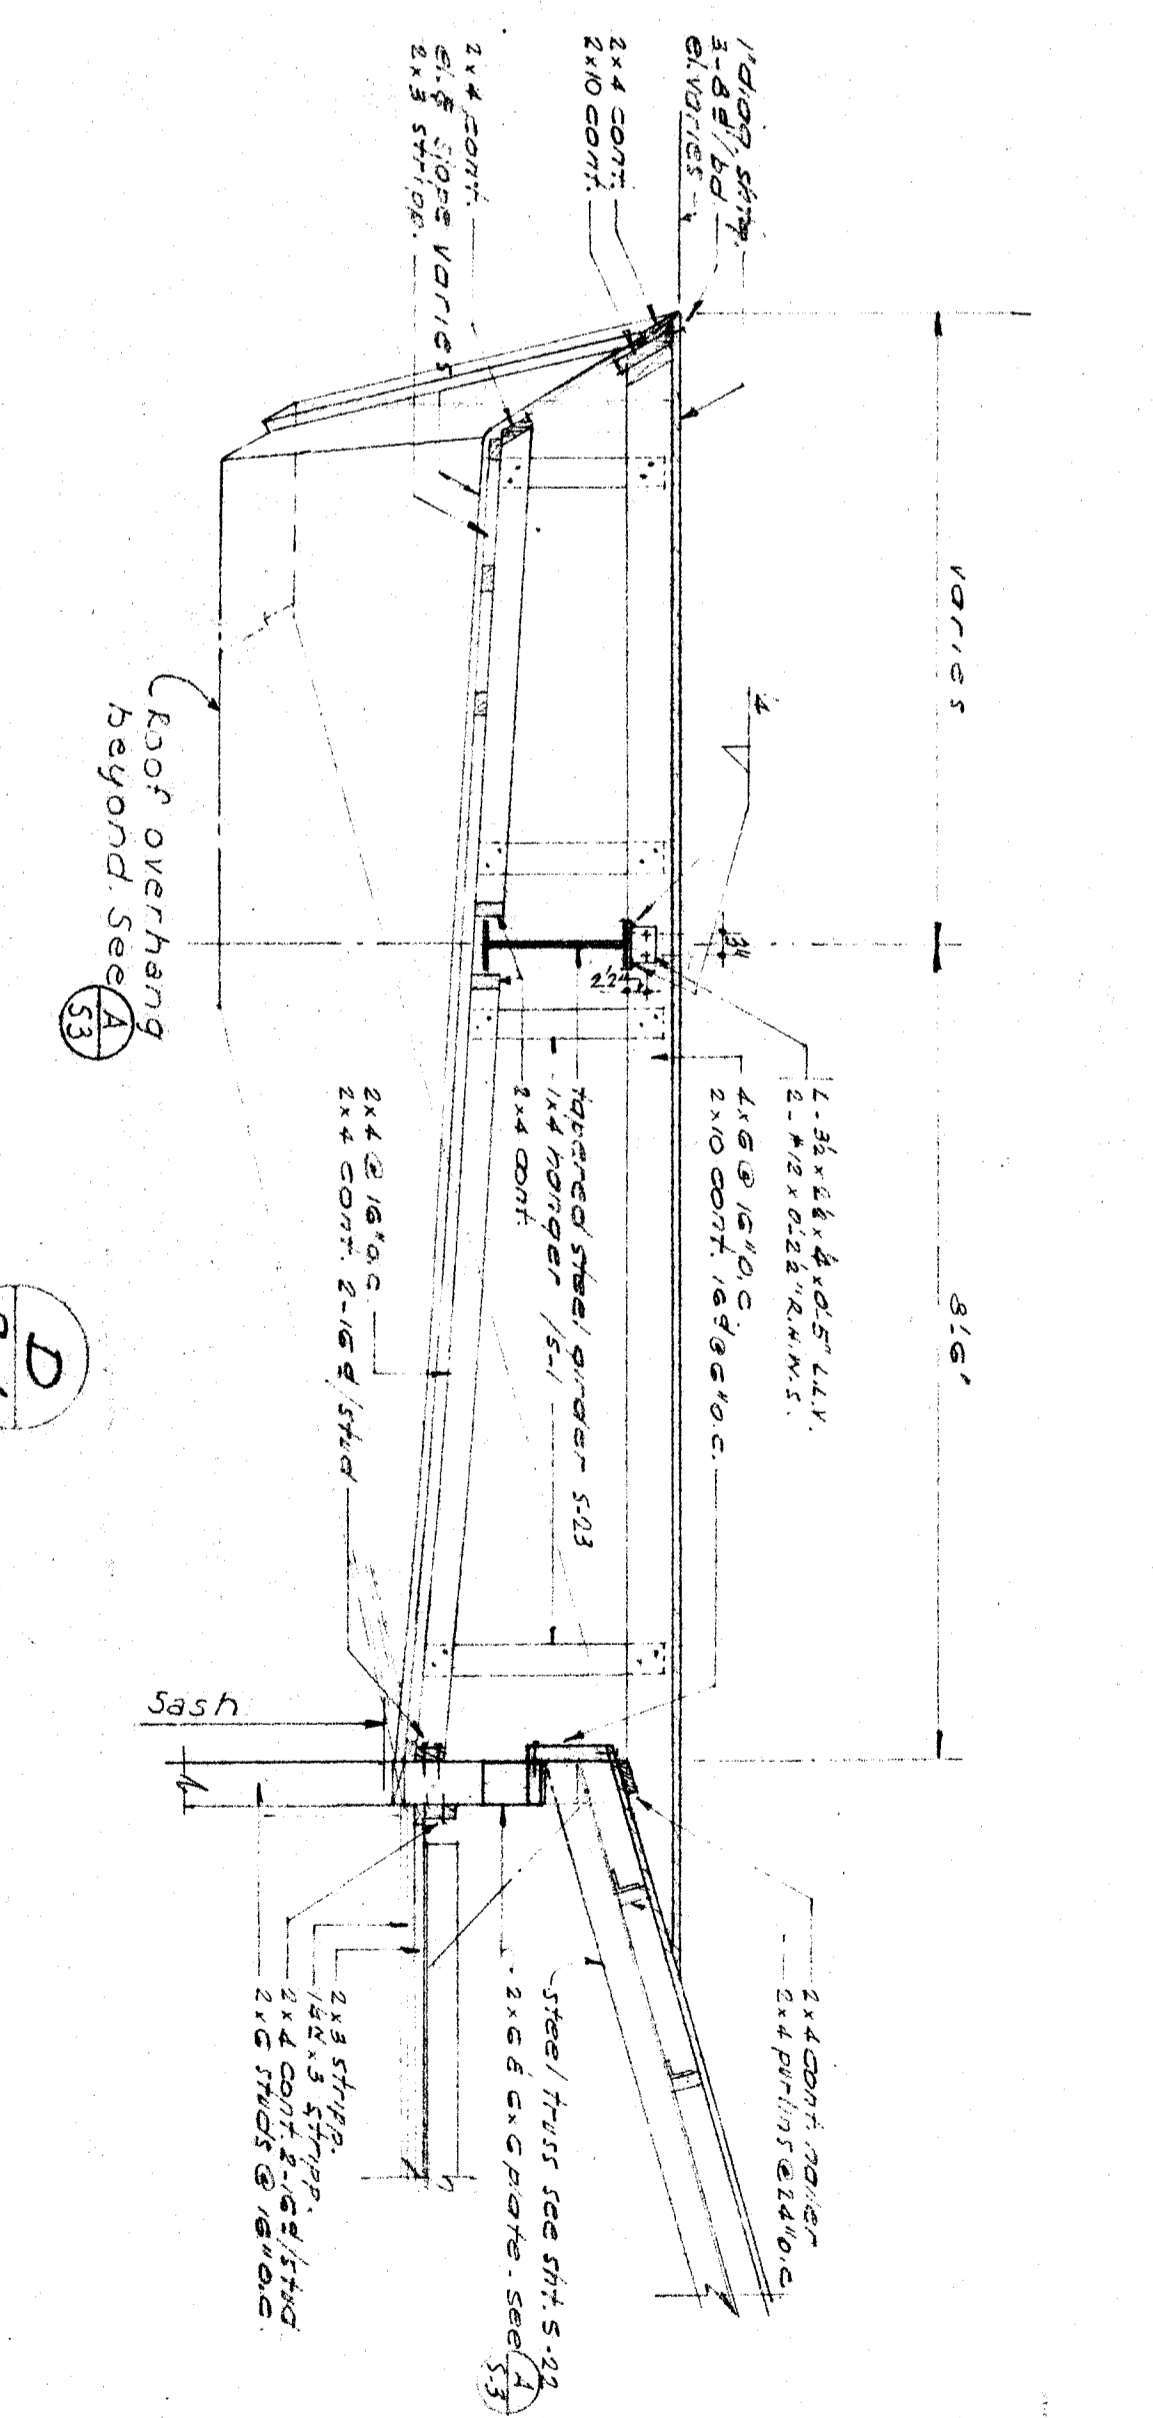


G
S-4

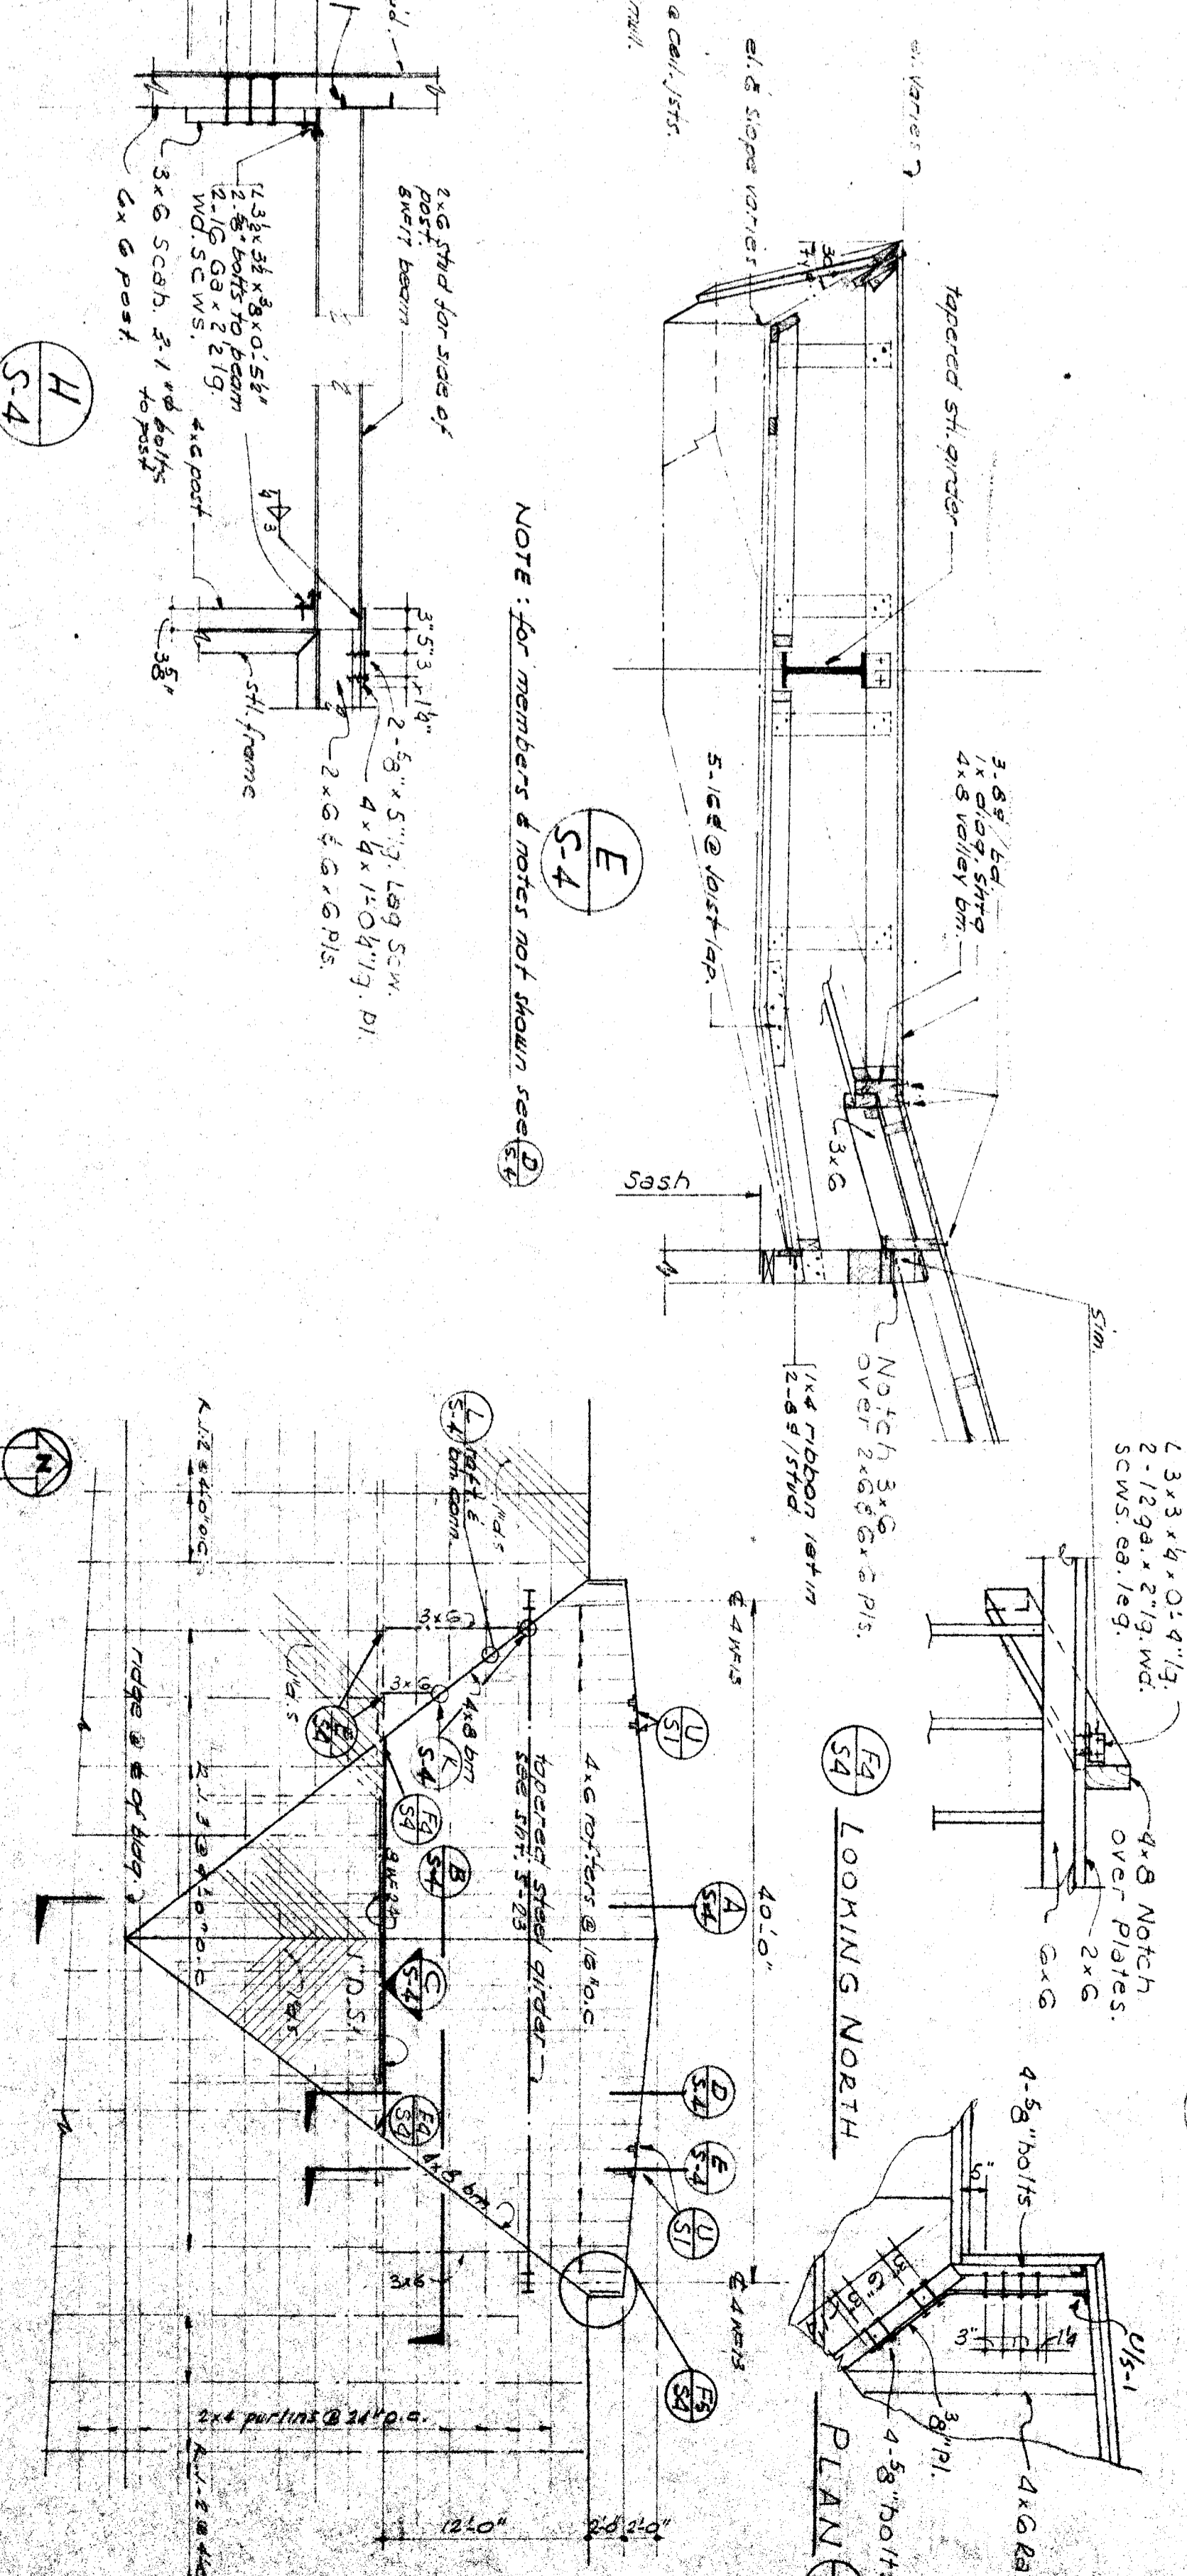

H
S-4

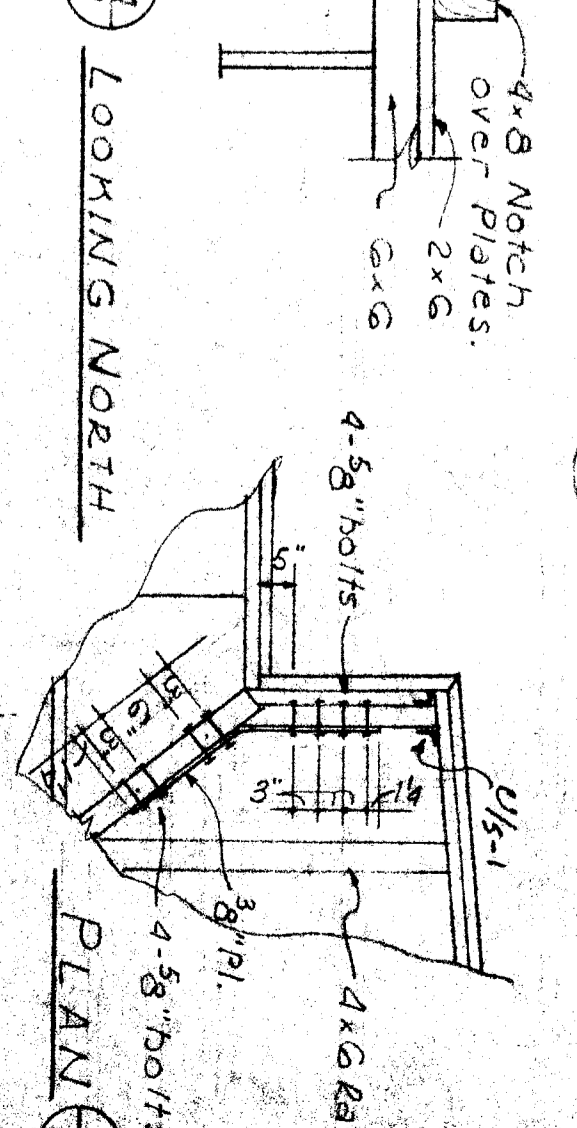

LOOKING NORTH
PLAN

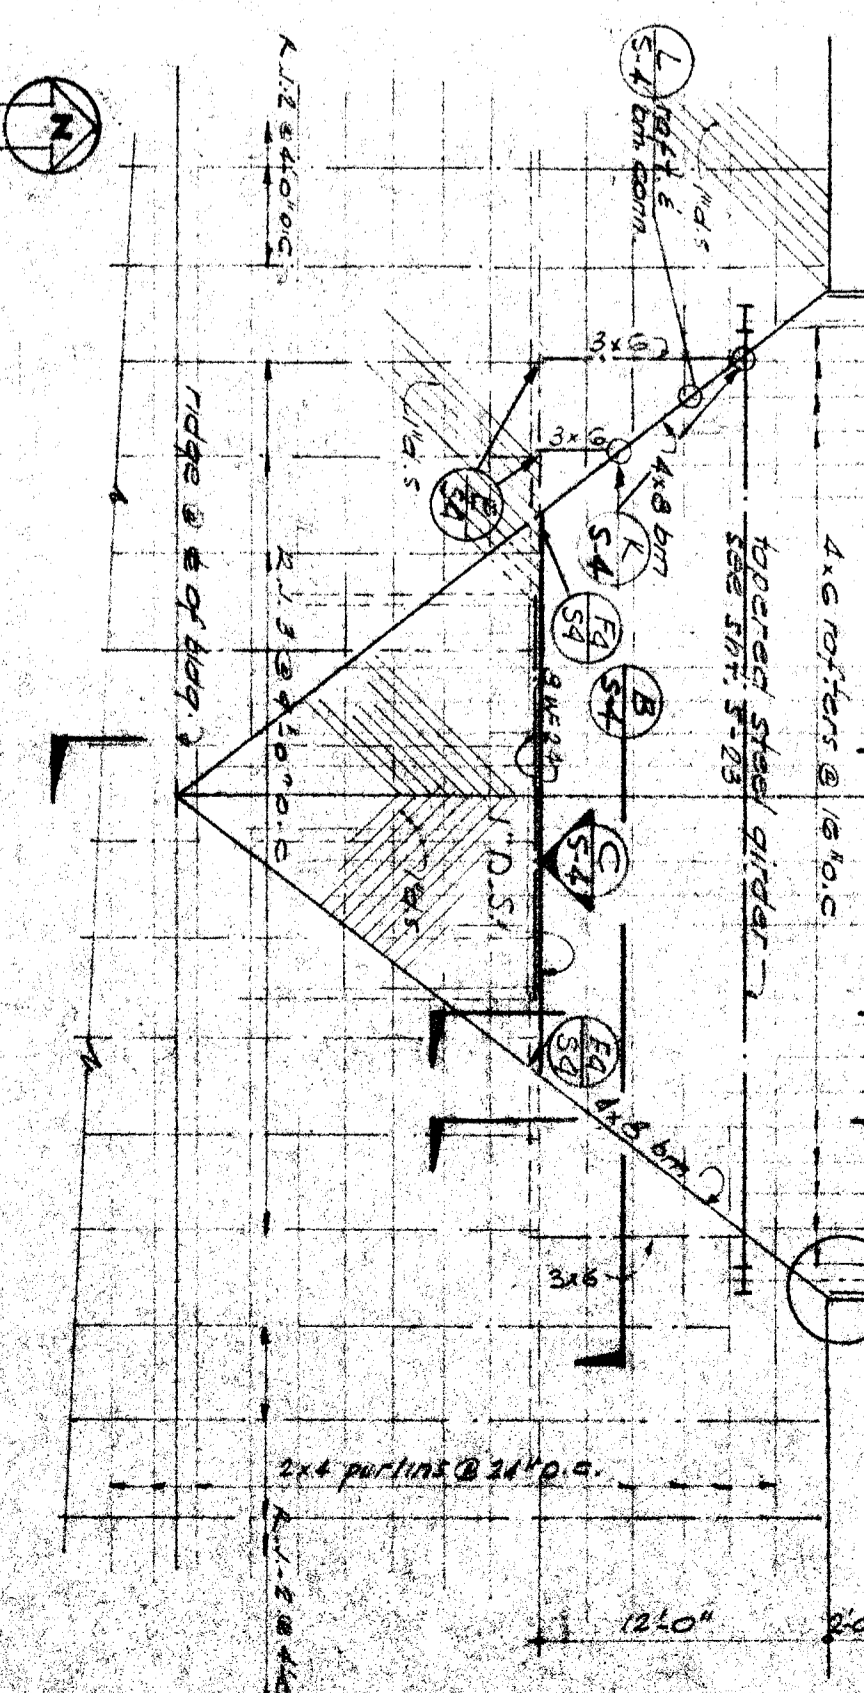

ROOF FRAMING PLAN & ENTRANCE UNIT 'A'
Scale - 6" = 1'-0"

20 8/5/24 HILLMAN & NOWELL ARCHITECTS 1000 K ST. BAKERSFIELD, CALIF.	OFFICE OF SUPERINTENDENT OF SCHOOLS DEPARTMENT OF PUBLIC WORKS DIVISION OF ARCHITECTURE	STATE OF CALIFORNIA DEPARTMENT OF PUBLIC WORKS DIVISION OF ARCHITECTURE	HINGE OF CALIFORNIA RISE APPROX. AUG 11 1924 E. M. HINGE	CHECK AND VERIFY ALL DIMENSIONS AND CONDITIONS AT JOB SITE BEFORE PROCEEDING WITH THE WORK. REPORT ANY DISCREPANCIES TO THE ARCHITECT.	APPROVED DATE	WASHINGTON JR. HIGH SCHOOL BAKERSFIELD CITY SCHOOLS DISTRICT NOBLE MANE CALIFORNIA	ERNEST L. MCCOY A. I. A. ARCHITECT BAKERSFIELD, CALIF.	DATE DRAWN BY CHECKED BY	SHEET NO. OF TOTAL SHEETS
---	---	---	--	--	------------------	---	--	--------------------------------	------------------------------