



see sect. (1) for members not called out
 1" diag. rib by typ.
 3/4" x 1/2" to shaped 5x8x1/2"
 3/4" x 1/2" between roof joints
 type "C" rafter clip
 cont. 518
 2x10 spaced
 2x10 spaced

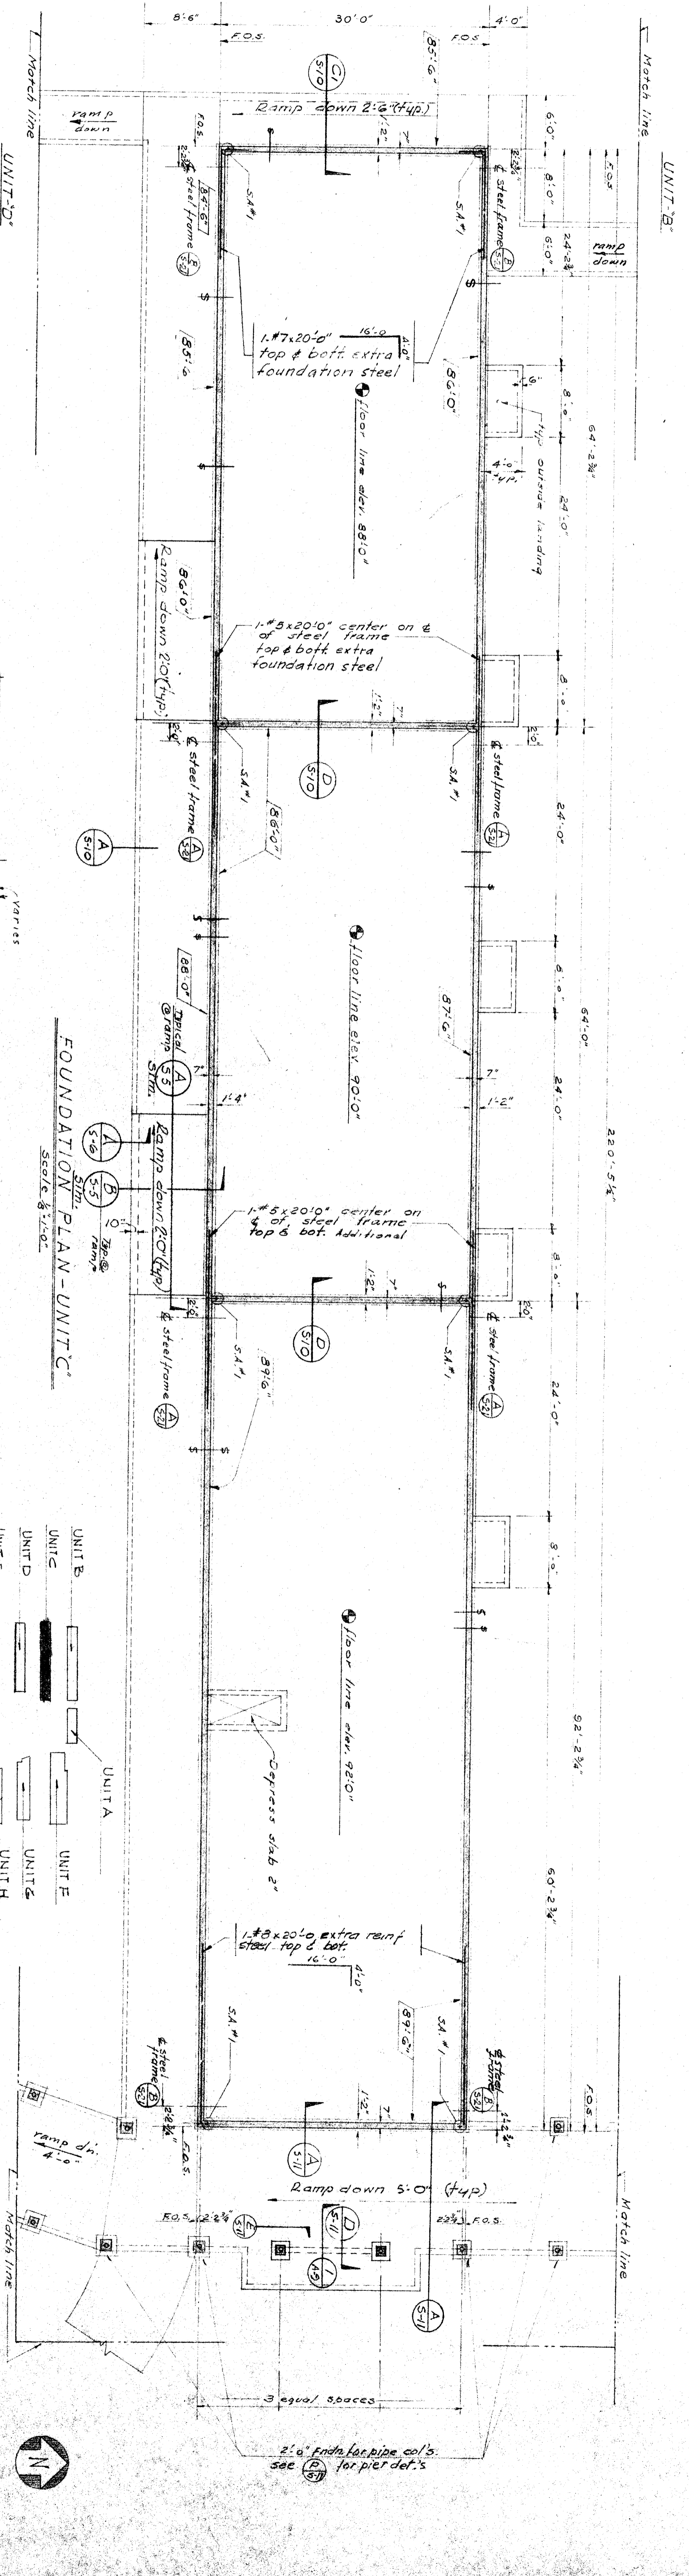

NOTE:
 Foundation S.S. for the roof framing

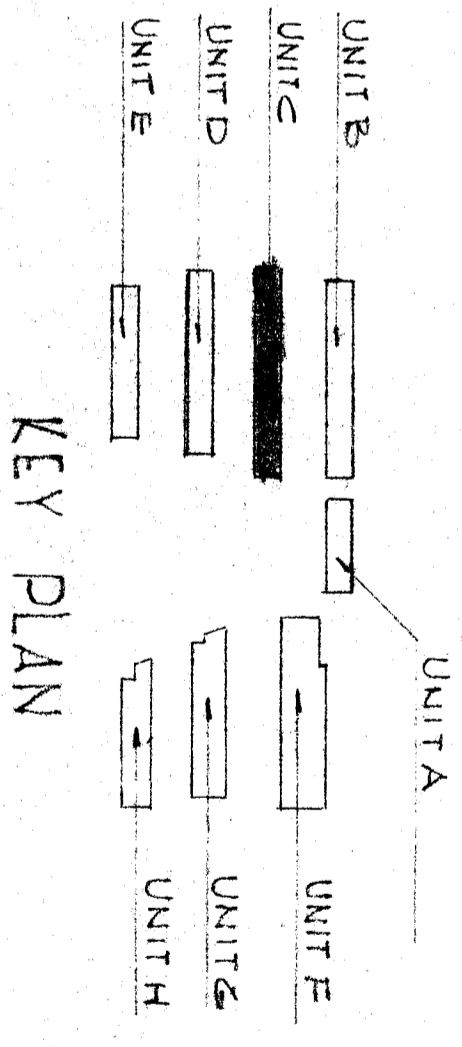

80
 8/15/54
 126
 54

HILLMAN & NOWELL
 STRUCTURAL ENGINEERS
 1000 S. BAKERFIELD AVENUE
 BAKERSFIELD, CALIF.

OFFICE OF SUPERINTENDENT OF SCHOOLS
 APPROVED
 DATE

STATE OF CALIFORNIA
 DEPARTMENT OF PUBLIC WORKS
 DIVISION OF ARCHITECTURE

DATE OF APPROVAL: 8/13/54
 APPROVED: AUG 13 1954
 BY: E. M. MURPHY

CHECK AND VERIFY ALL DIMENSIONS AND CONDITIONS AT JOB SITE BEFORE PROCEEDING WITH THE WORK. REPORT ANY DISCREPANCIES TO THE ARCHITECT.

FOUNDATION & ROOF FRAMING PLANS - UNIT C

WASHINGTON JR. HIGH SCHOOL
 BAKERSFIELD CITY SCHOOL DISTRICT
 MOBILE AVENUE
 BAKERSFIELD CALIFORNIA

ERNEST L. MCCOY A.T.A. ARCHITECT
 5011 H STREET
 BAKERSFIELD CALIFORNIA

DATE
 DRAWN
 CHECKED
 SHEET NO.
 OF