

HEATER SCHEDULE

BLOWER UNITS			
No. Req.	STU/Hr. Output	Flue Gas Size	Remarks
1	53,950	36"	UNITED PAC 75-14
2	107,900	48"	UNITED PAC 75-14
3	161,850	60"	UNITED PAC 75-14
4	215,800	72"	UNITED PAC 75-14
5	269,750	84"	UNITED PAC 75-14
6	323,700	96"	UNITED PAC 75-14
7	377,650	108"	UNITED PAC 75-14
8	431,600	120"	UNITED PAC 75-14
9	485,550	132"	UNITED PAC 75-14
10	539,500	144"	UNITED PAC 75-14



PANEL UNITS			
No. Req.	STU/Hr. Input	Flue Gas Size	Remarks
1	107,900	36"	DAY & NIGHT 10 WP
2	215,800	48"	DAY & NIGHT 10 WP
3	323,700	60"	DAY & NIGHT 10 WP
4	431,600	72"	DAY & NIGHT 10 WP
5	539,500	84"	DAY & NIGHT 10 WP

LEGEND





FIXTURE	1/8" DIA. TRAP	1/2" DIA. TRAP	3/4" DIA. TRAP	1" DIA. TRAP	1 1/2" DIA. TRAP	2" DIA. TRAP	3" DIA. TRAP	4" DIA. TRAP	6" DIA. TRAP	8" DIA. TRAP	10" DIA. TRAP	12" DIA. TRAP	15" DIA. TRAP	18" DIA. TRAP	24" DIA. TRAP	30" DIA. TRAP	36" DIA. TRAP	42" DIA. TRAP	48" DIA. TRAP	54" DIA. TRAP	60" DIA. TRAP	72" DIA. TRAP	84" DIA. TRAP	96" DIA. TRAP	108" DIA. TRAP	120" DIA. TRAP	132" DIA. TRAP	144" DIA. TRAP	156" DIA. TRAP	168" DIA. TRAP	180" DIA. TRAP	192" DIA. TRAP	210" DIA. TRAP	228" DIA. TRAP
---------	----------------	----------------	----------------	--------------	------------------	--------------	--------------	--------------	--------------	--------------	---------------	---------------	---------------	---------------	---------------	---------------	---------------	---------------	---------------	---------------	---------------	---------------	---------------	---------------	----------------	----------------	-----------------	-----------------	

① CONTINUOUS WASTE & VENT  
② NO HOT WASTE EXCEPT AS INDICATED

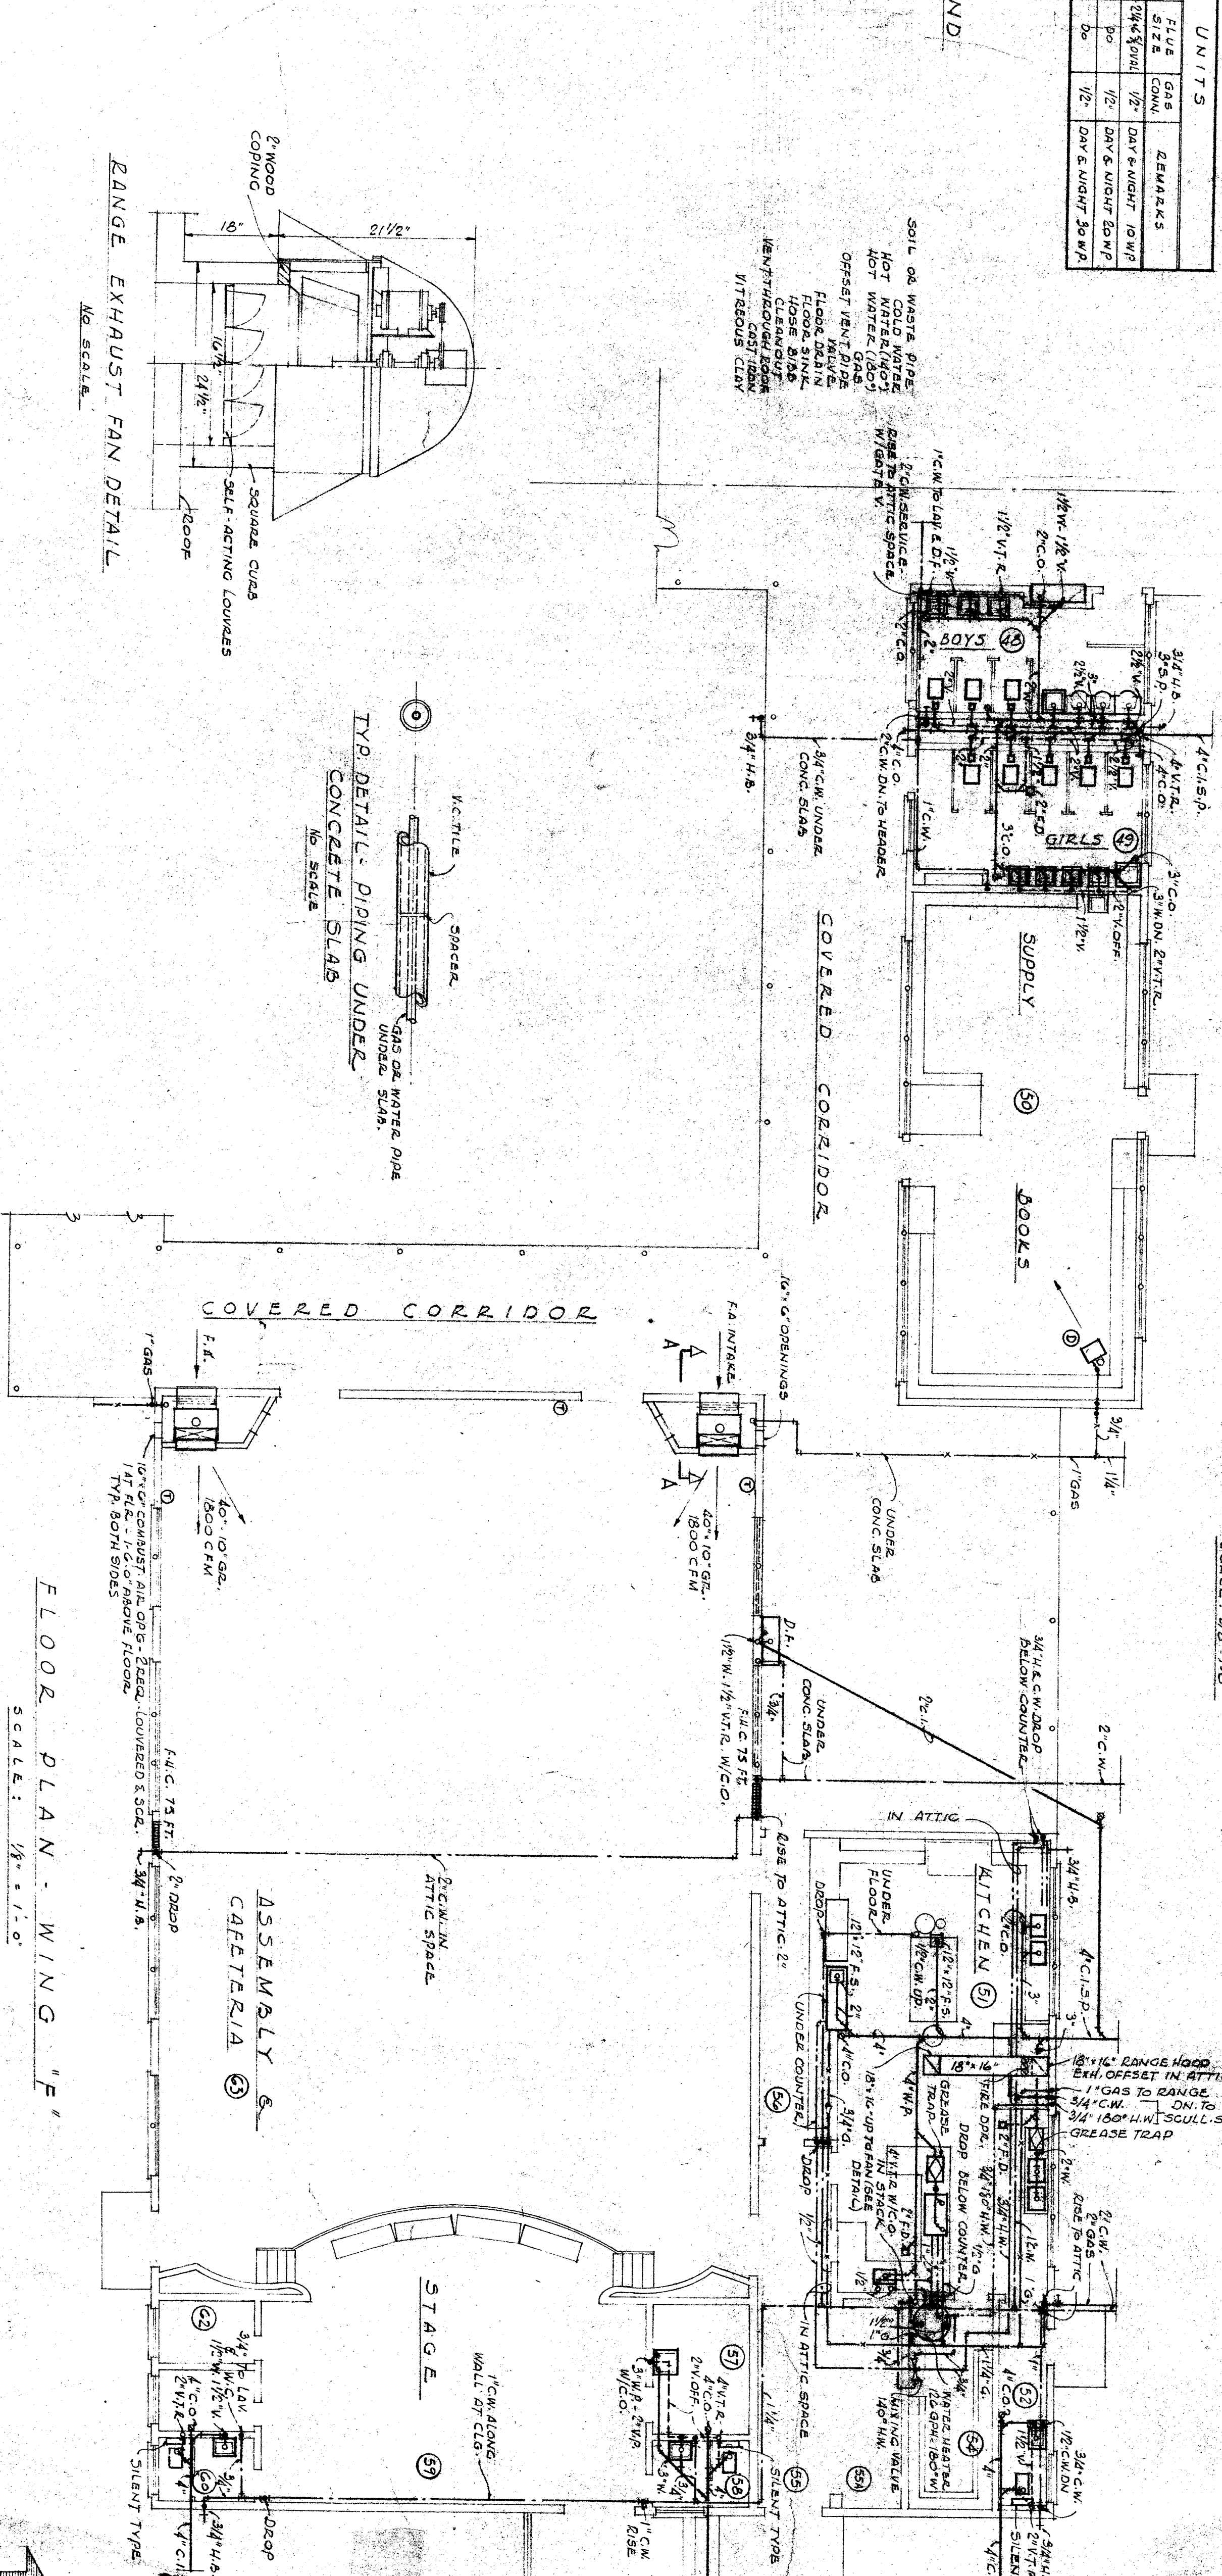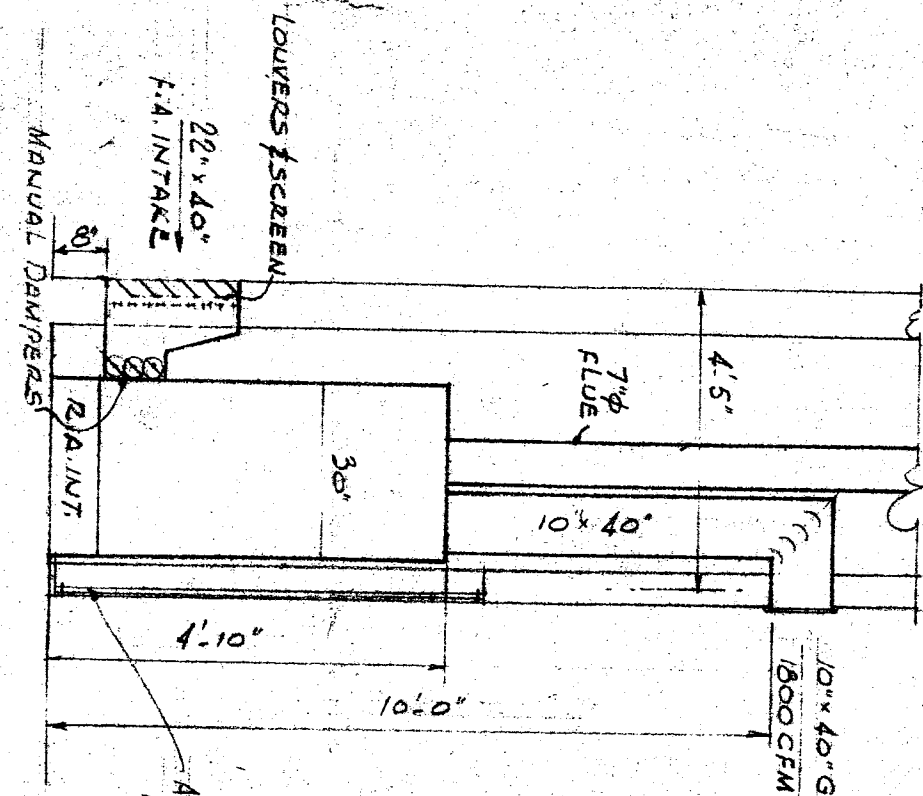

FLOOR PLAN WING 'F'  
SCALE: 1/8" = 1'-0"

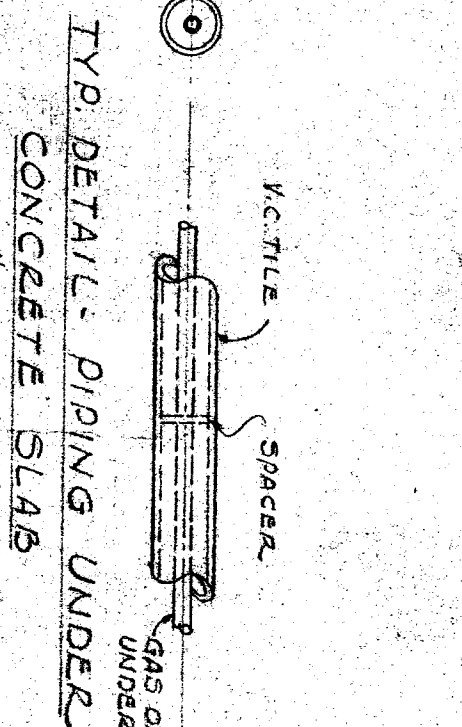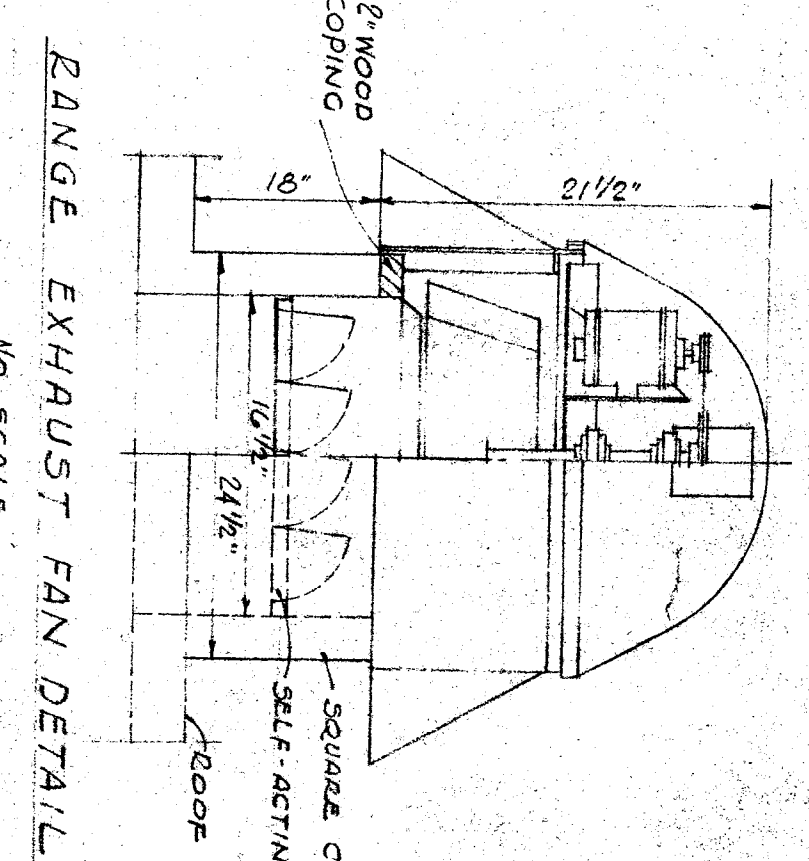

HILBURG, BYER & HENGSTLER  
MECHANICAL AND ELECTRICAL  
237 SOUTH SPRING STREET  
LOS ANGELES 12, CALIFORNIA

STATE OF CALIFORNIA  
DEPARTMENT OF PUBLIC WORKS  
DIVISION OF ARCHITECTURE  
APPROVED: 3-12-48  
5033

BABERSFIELD CITY SCHOOLS  
1600 N. ST. BABERSFIELD CALIF.  
BOARD OF EDUCATION  
APPROVED: 3-12-48  
Edy McGoey, President  
Edy McGoey, Secretary

ELEMENTARY SCHOOL  
BABERSFIELD CITY SCHOOL DIST.  
WAYSIDE E. ST. BABERSFIELD CALIF.  
DESIGNED BY: HILBURG, BYER & HENGSTLER  
ARCHITECT  
135 MAY BLDG. BABERSFIELD CALIFORNIA

DATE: 3-12-48  
DRAWN BY: W.R.L.  
CHECKED BY: W.R.L.  
SHEET NO. 15  
M5