




ROOF FLASHING DETAIL
SCALE 1"=1'-0"

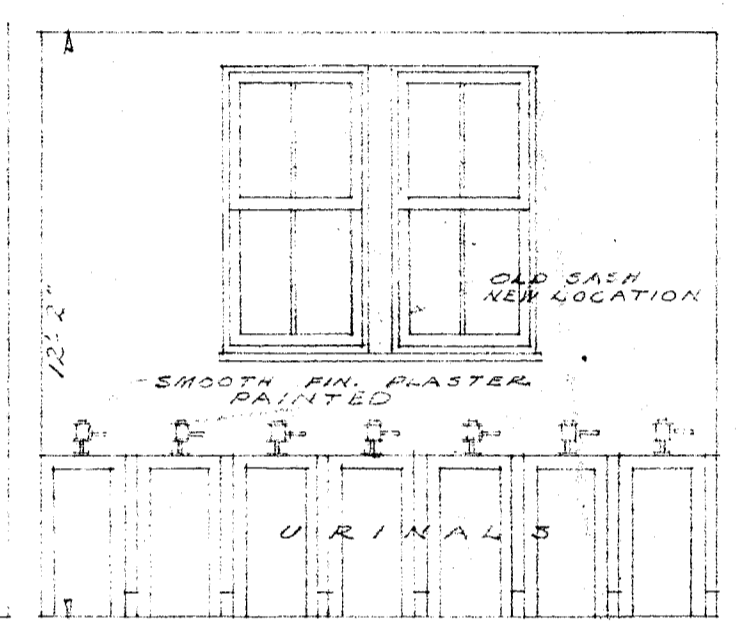



NORTH WALL BOYS ANNEX
NOT IN APPROVAL OF DIVISION OF ARCHITECTURE

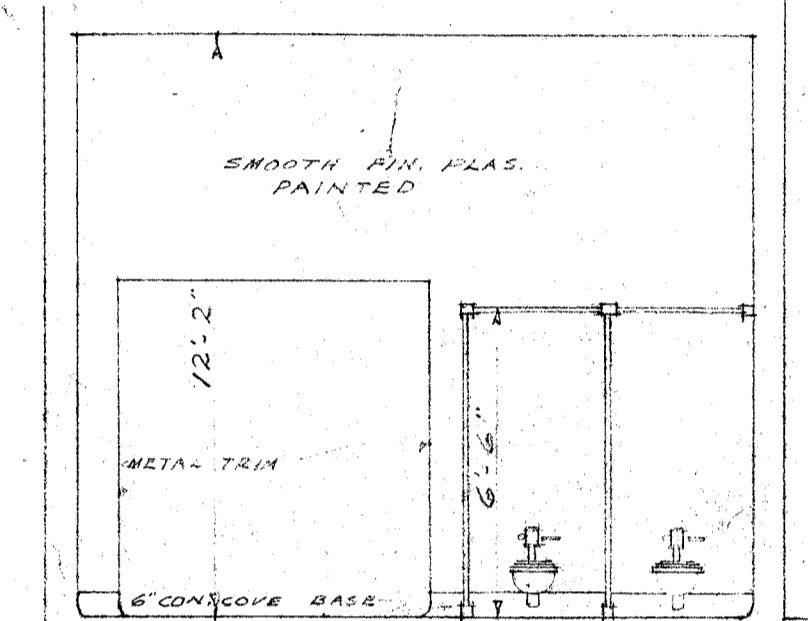


WEST WALL GIRLS ANNEX
NOT IN APPROVAL OF STATE DIVISION OF ARCHITECTURE

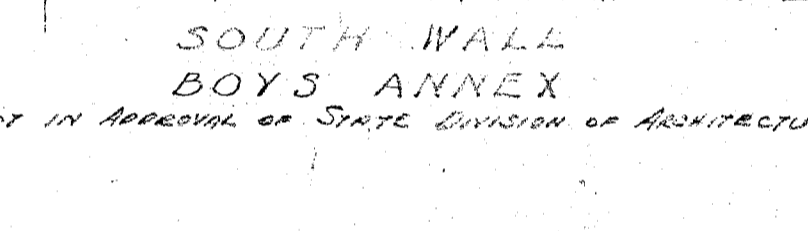


SOUTH WALL BOYS ANNEX
NOT IN APPROVAL OF STATE DIVISION OF ARCHITECTURE

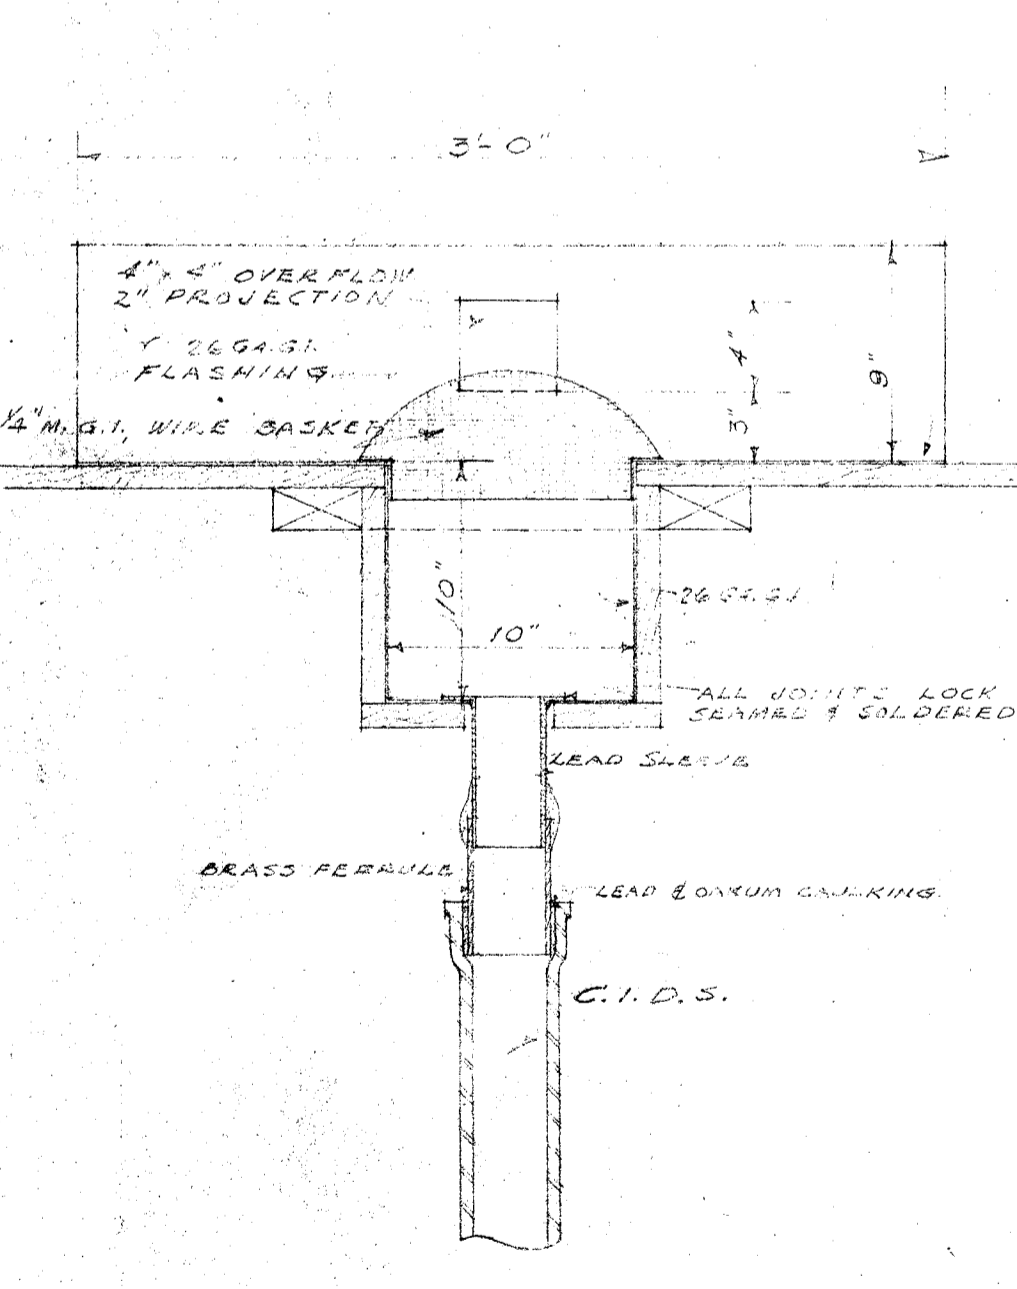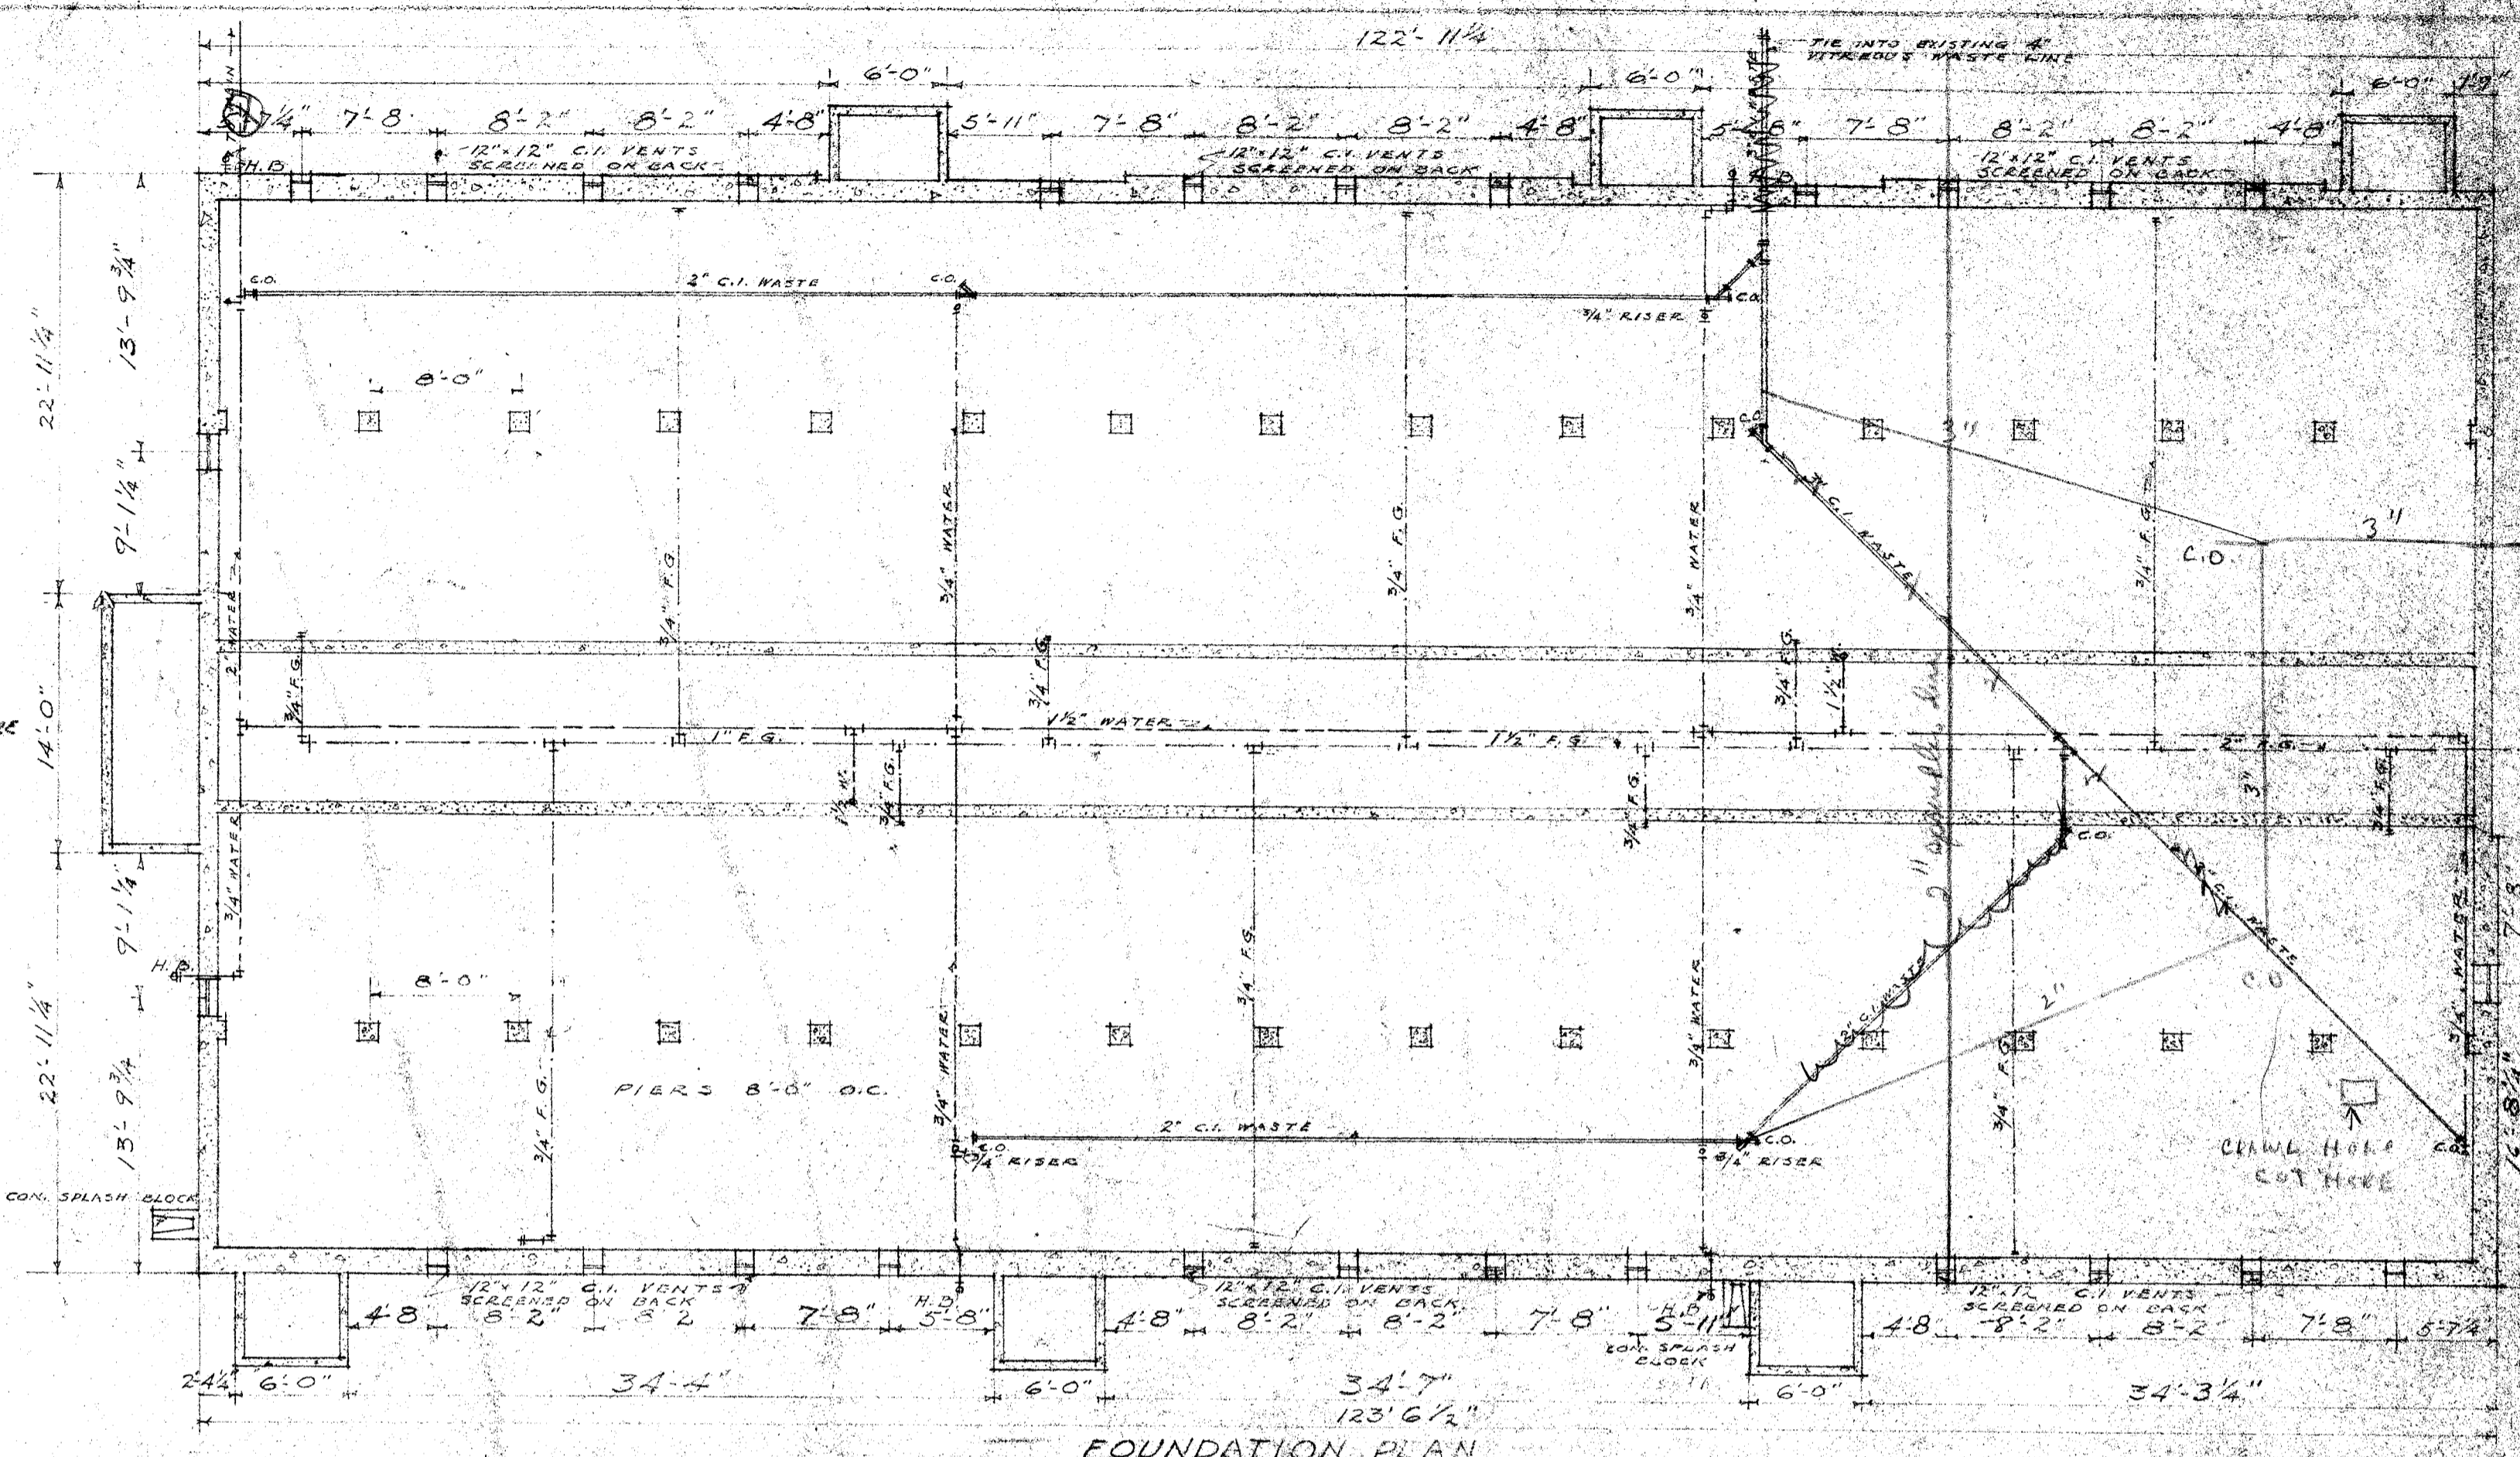


DETAIL OF G.I. OUTLET BOX
SCALE 1/2"=1'-0"

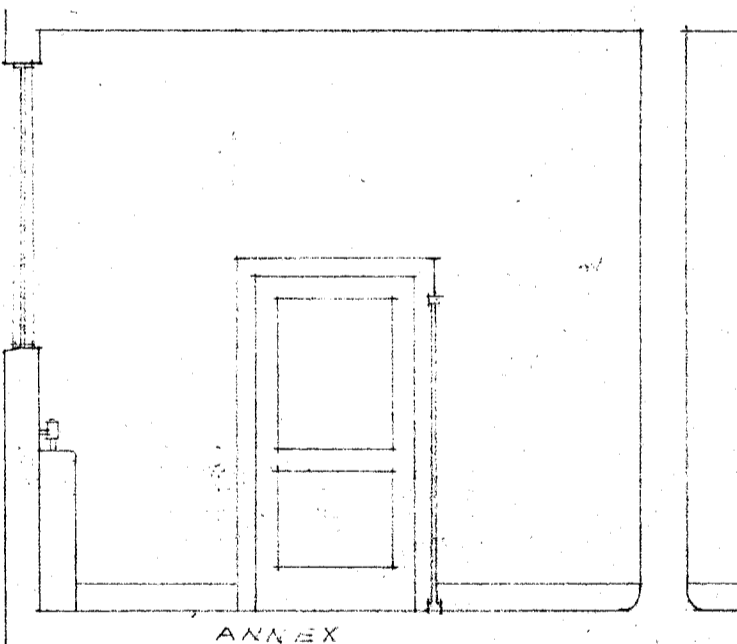

EAST WALL BOYS TOILET ROOM
SCALE 1/4"=1'-0"
NOT IN APPROVAL OF STATE DIVISION OF ARCHITECTURE


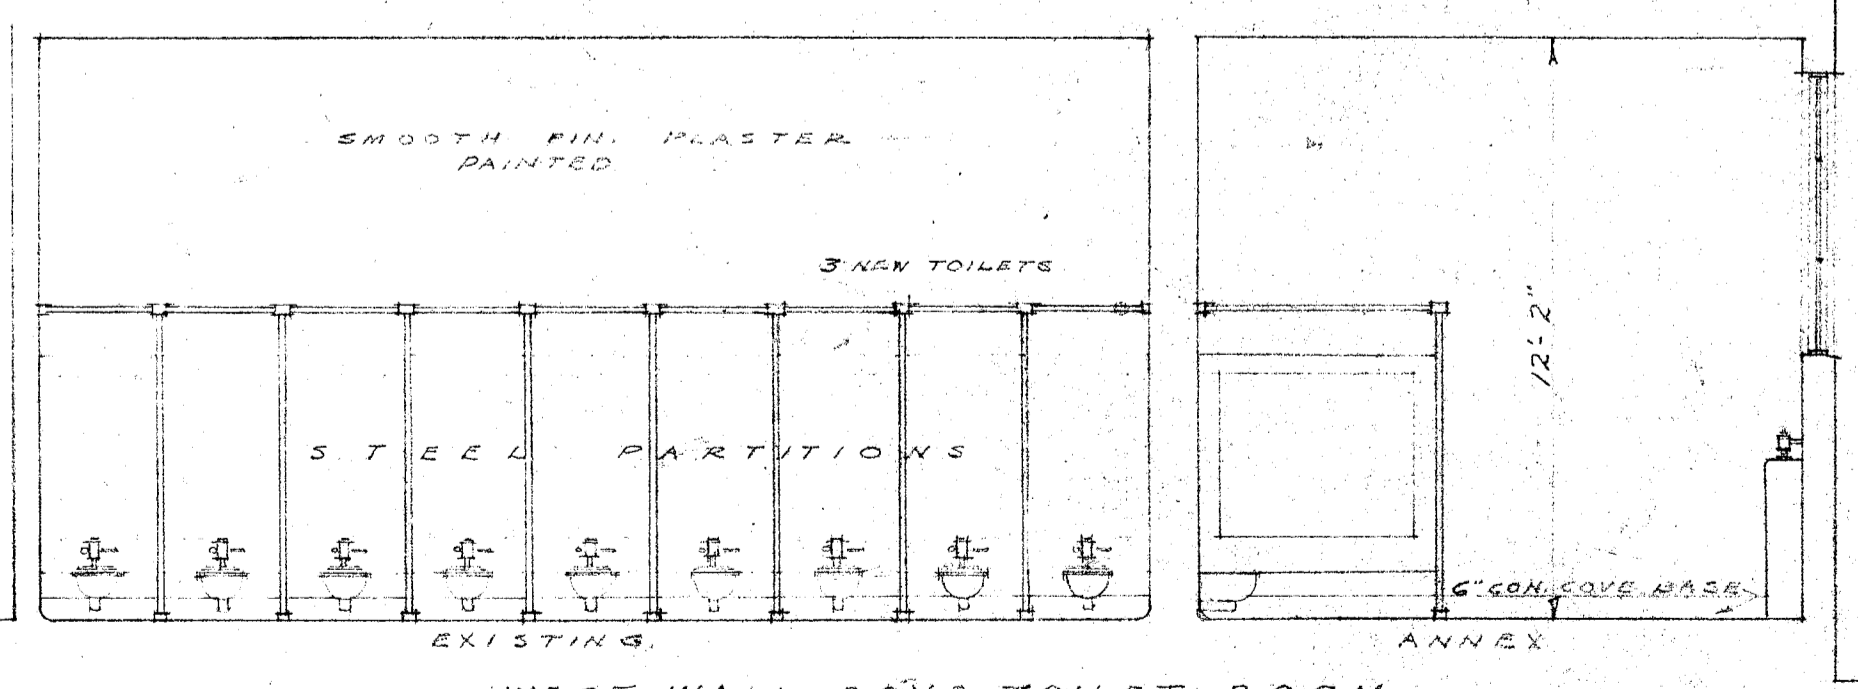


WEST WALL BOYS TOILET ROOM
SCALE 1/4"=1'-0"
NOT IN APPROVAL OF STATE DIVISION OF ARCHITECTURE

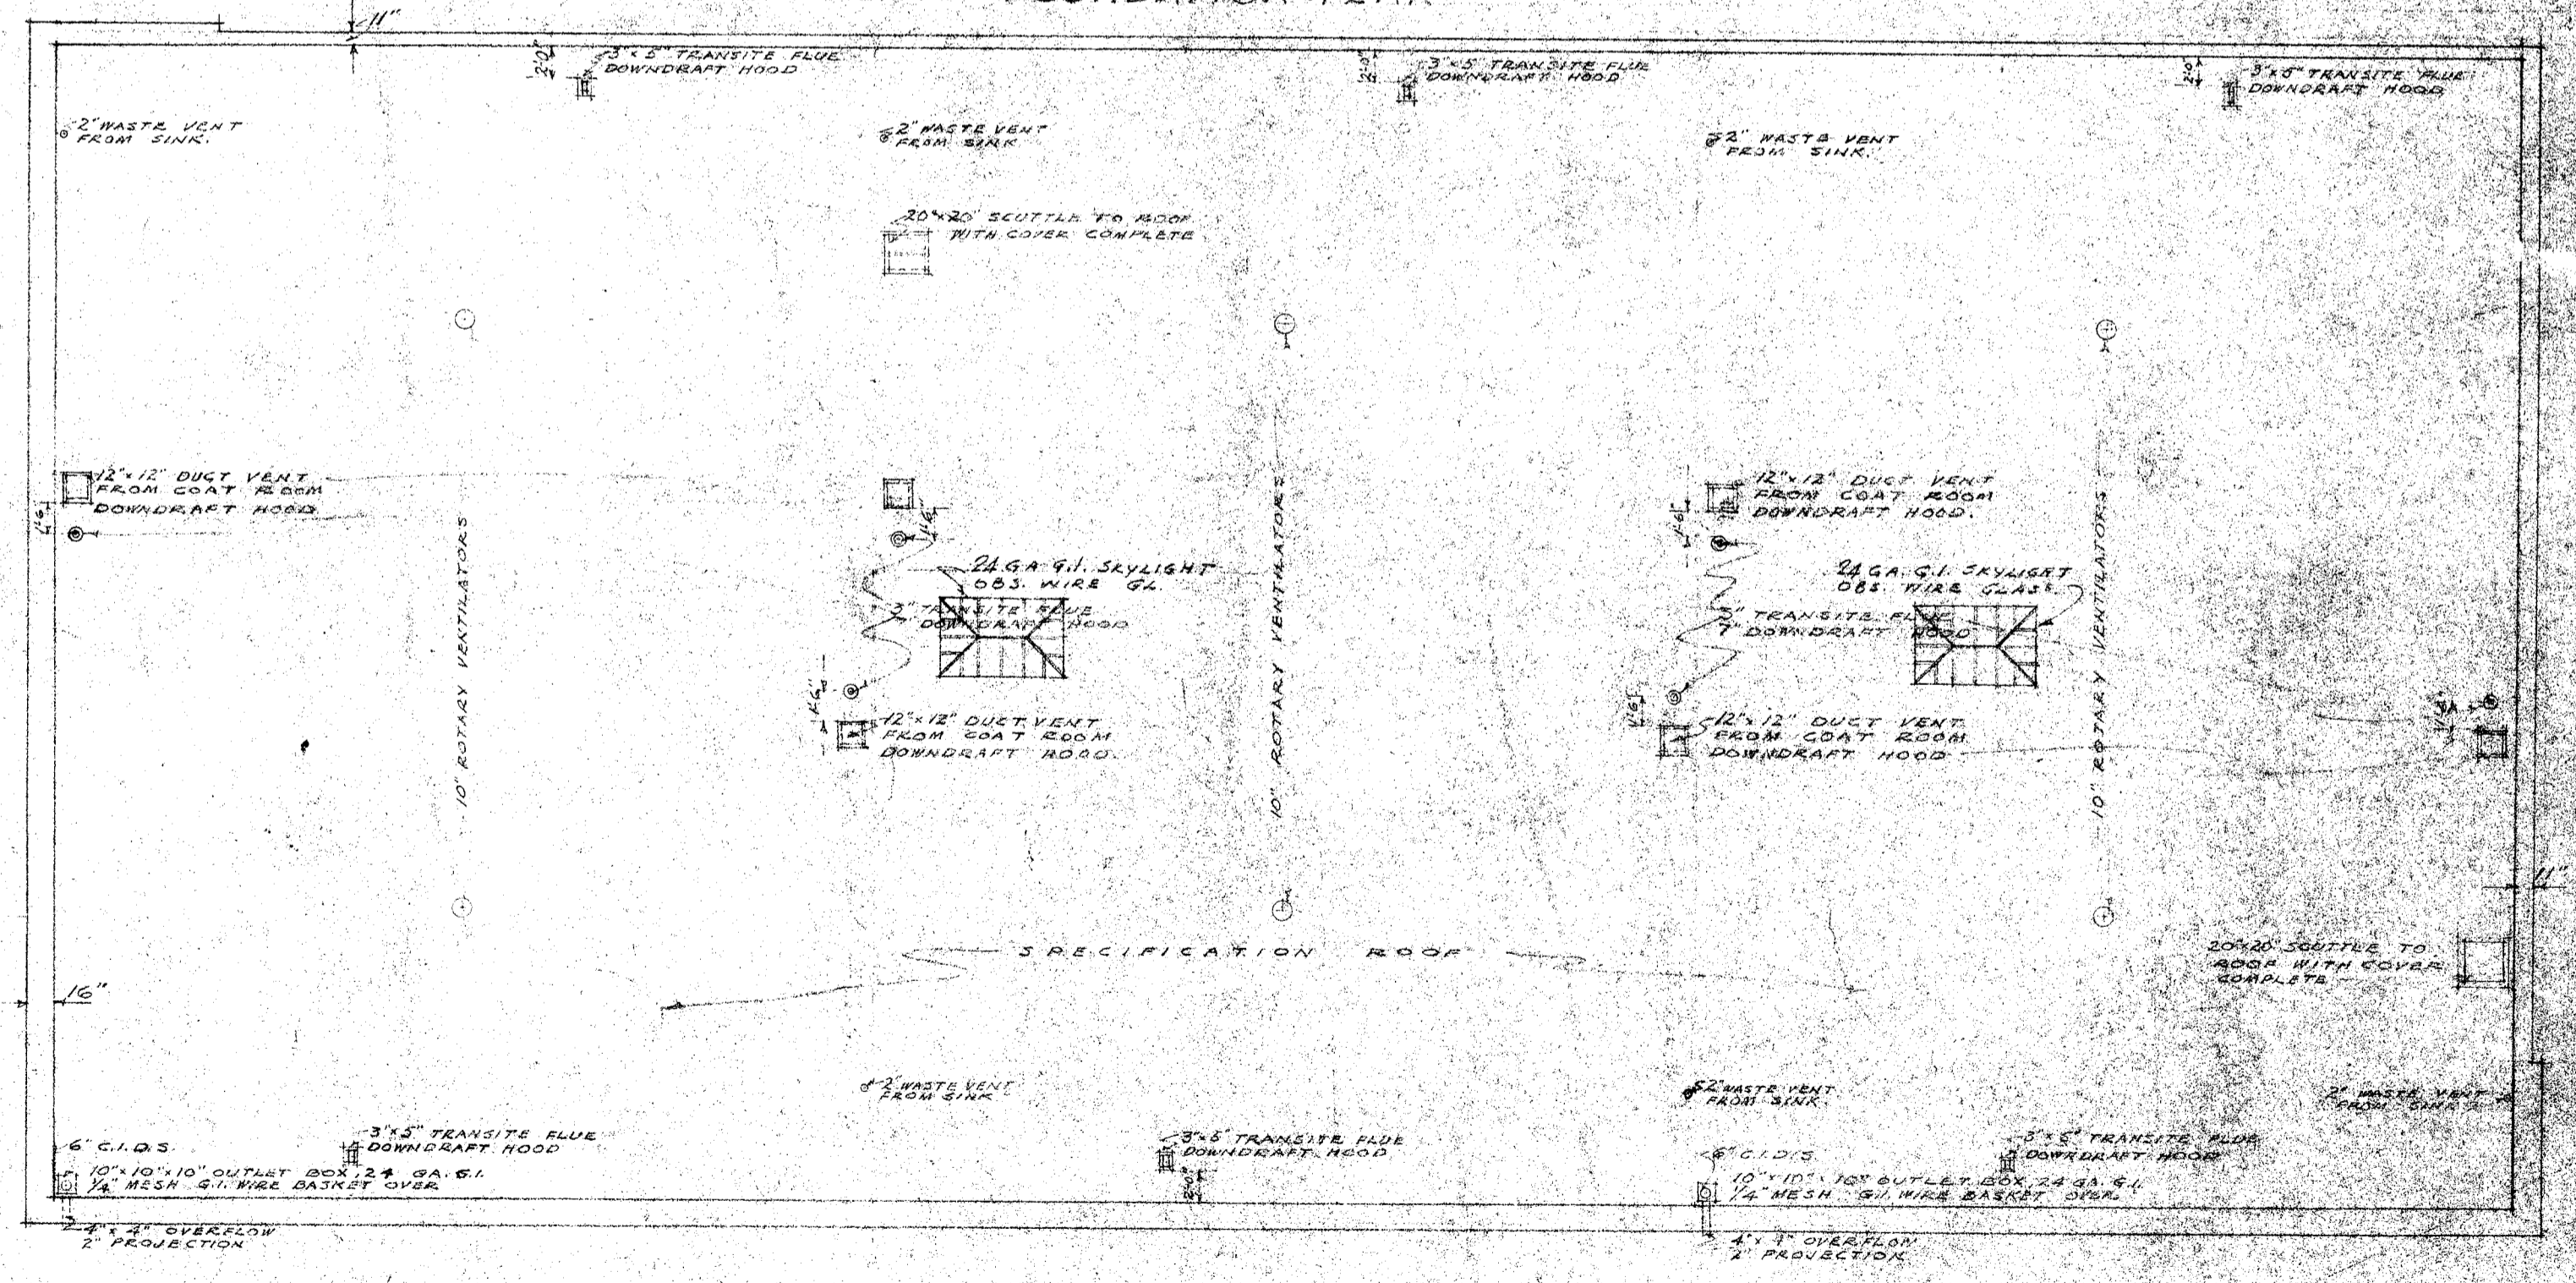

ROOF PLAN
SCALE 1/4"=1'-0"

Contractor is to verify all dimensions on the work. This drawing is the property of the architect and must be returned on completion of the contract.

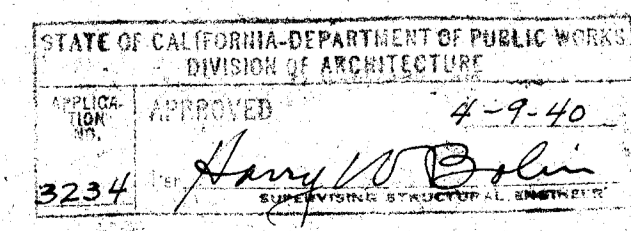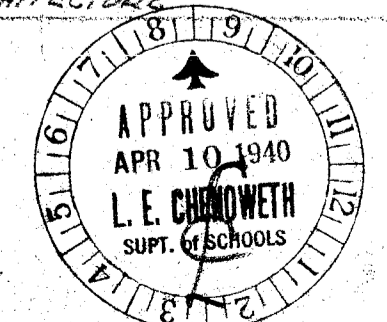


APPROVED 4/14 1940
BOARDS OF EDUCATION
MURRA E. GOODRICH CLERK


ADDITIONS TO HORACE MANN SCHOOL
BAKERSFIELD SCHOOL DISTRICT
BAKERSFIELD CALIFORNIA

CHARLES H. BIGGAR ARCHITECT
354 HABERFIELD BUILDING
BAKERSFIELD CALIFORNIA


DOOR SCHEDULE					
KEY	SIZE	KIND	FRAME	SIZE	NOTE
A	6'-0" x 7'-0" x 1 3/4"	S.P.	O.P.	6'-0" x 2'-0" x 1 3/4"	SEE ELEV. FOR TYPE
B	3'-4" x 7'-0" x 1 3/4"	S.P.	O.P.	3'-4" x 7'-0" x 1 3/4"	SEE DETAILS FOR TYPE
C	4'-0" x 7'-0" x 1 3/4"	S.P.	O.P.	NONE	SEE DETAILS FOR TYPE
D	3'-0" x 6'-8" x 1 3/4"	S.P.	O.P.	EXISTING	DOOR FRAME UNDER WINDOW

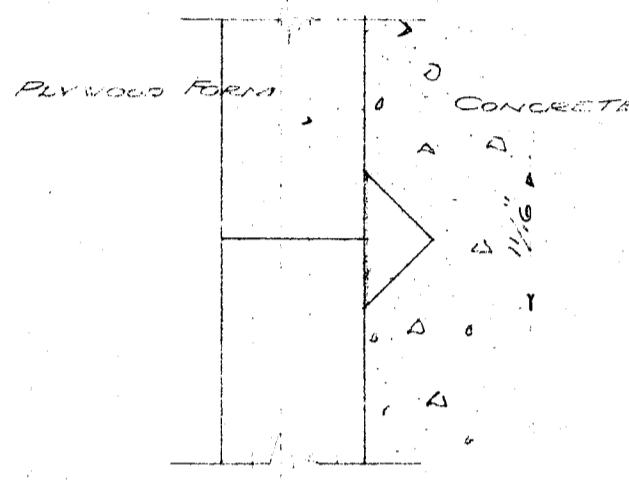


F.S. Detail of Floor Plywood Joint Strips

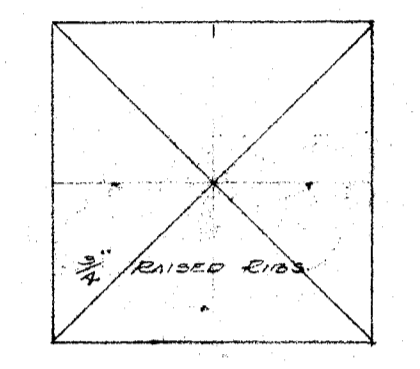

PLAN OF VENT HOOD

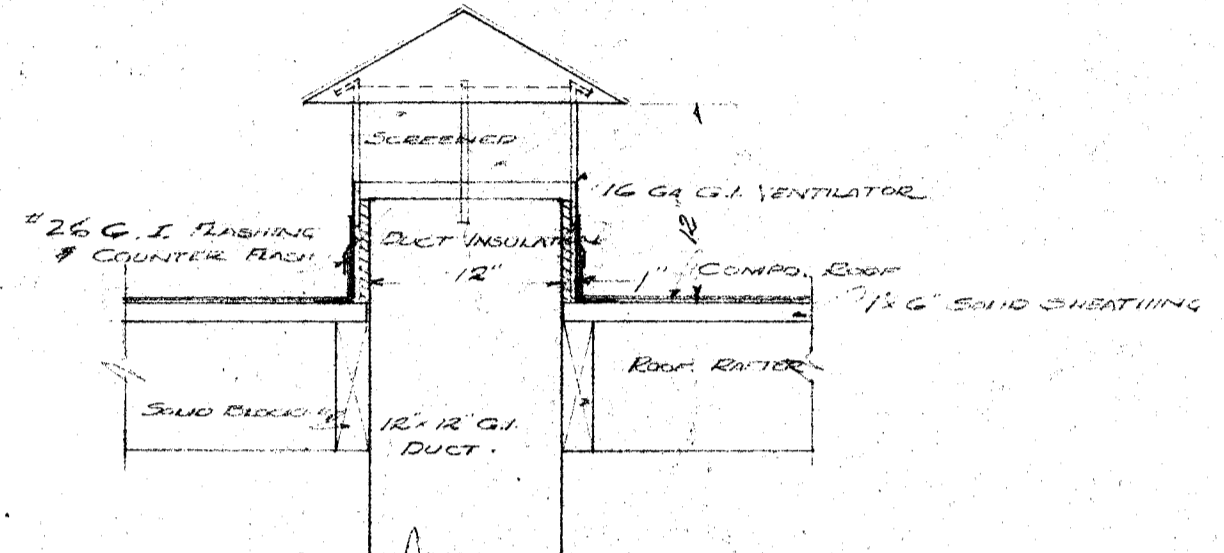


DETAIL SECTION OF VENT HOOD

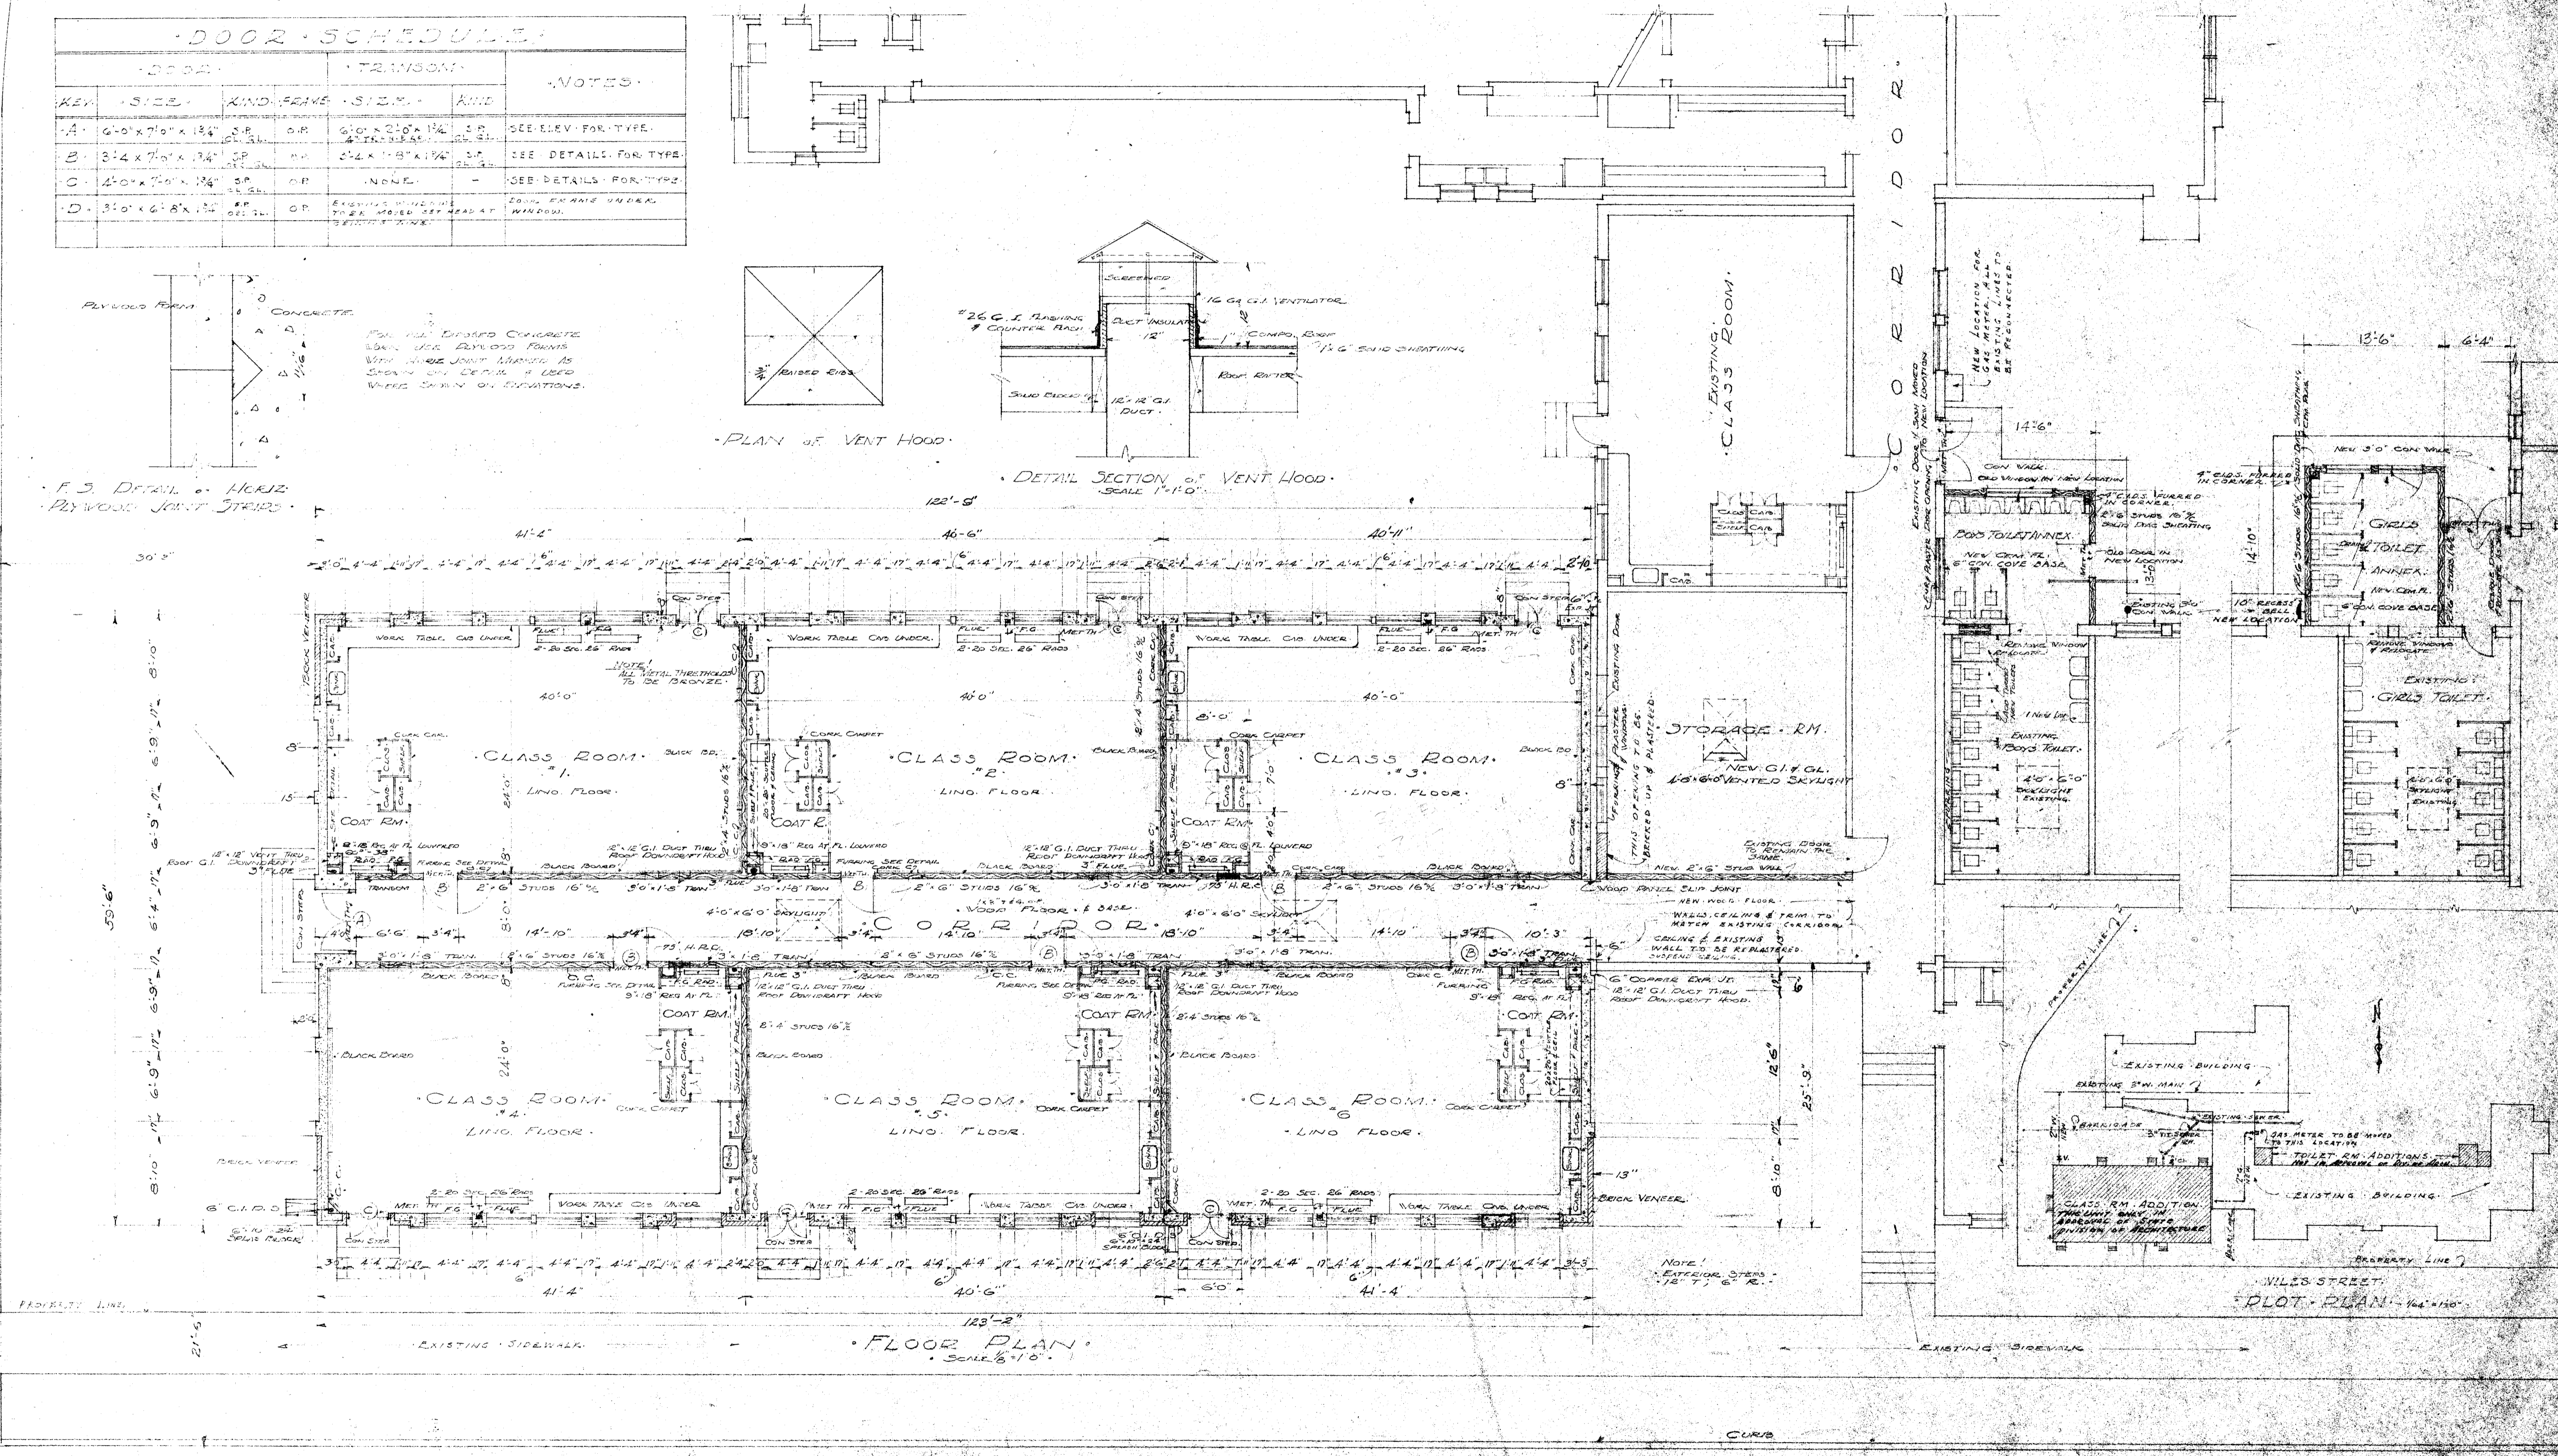

FLOOR PLAN

PLOT PLAN

Note: Contractor is to verify all dimensions on the work. This drawing is the property of the architect and must be returned on completion of the contract.


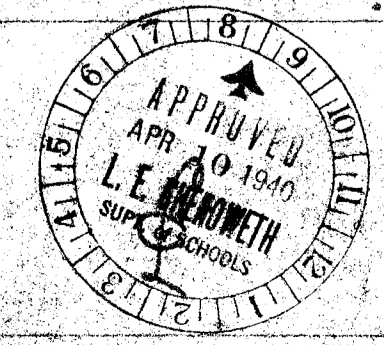


STATE OF CALIFORNIA - DEPARTMENT OF PUBLIC WORKS
DIVISION OF ARCHITECTURE
APPROVED
APR 10 1940
L.E. BOLIN
SUPERVISOR

APPROVED 3/14 1940
BOARD OF EDUCATION
MARRA C. PROCHER
CLERK

ADDITIONS TO
HORACE MANN SCHOOL
BAKERSFIELD SCHOOL DISTRICT
BAKERSFIELD CALIFORNIA





CHARLES H. BIGGAR
ARCHITECT
554 HABERFELDE BUILDING
BAKERSFIELD CALIFORNIA

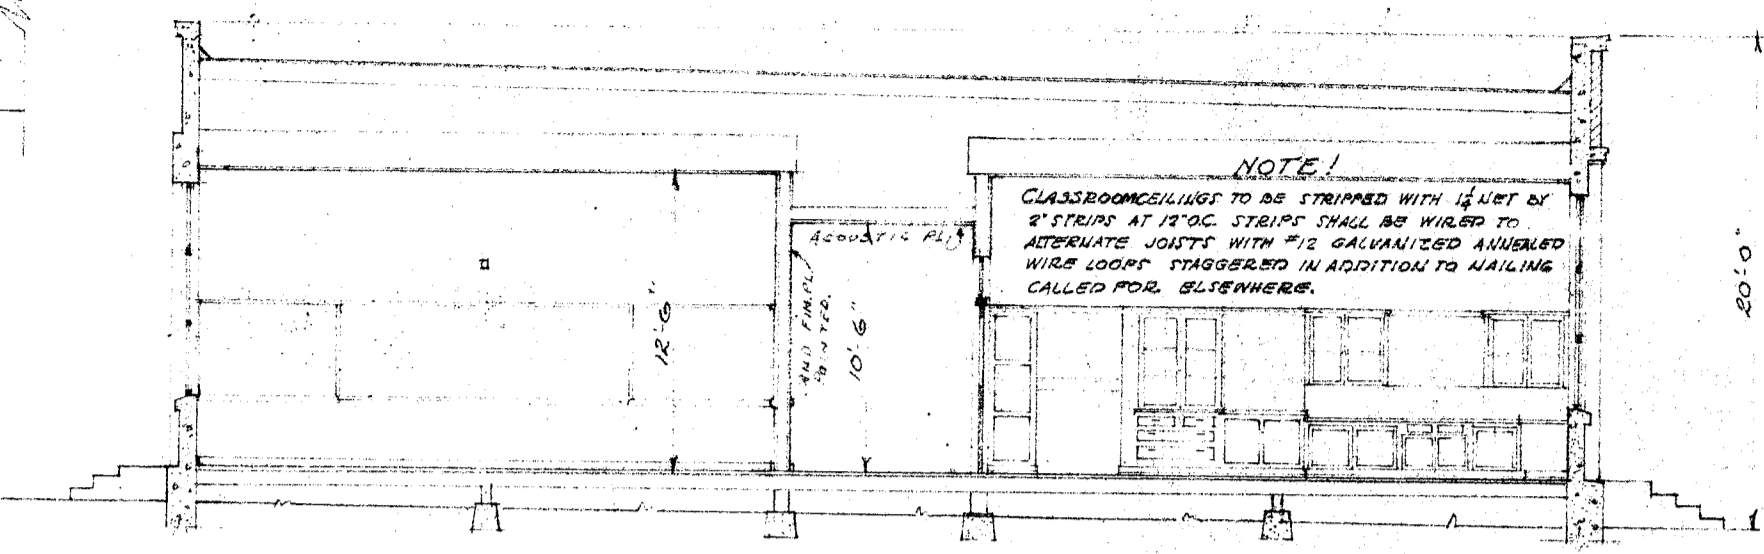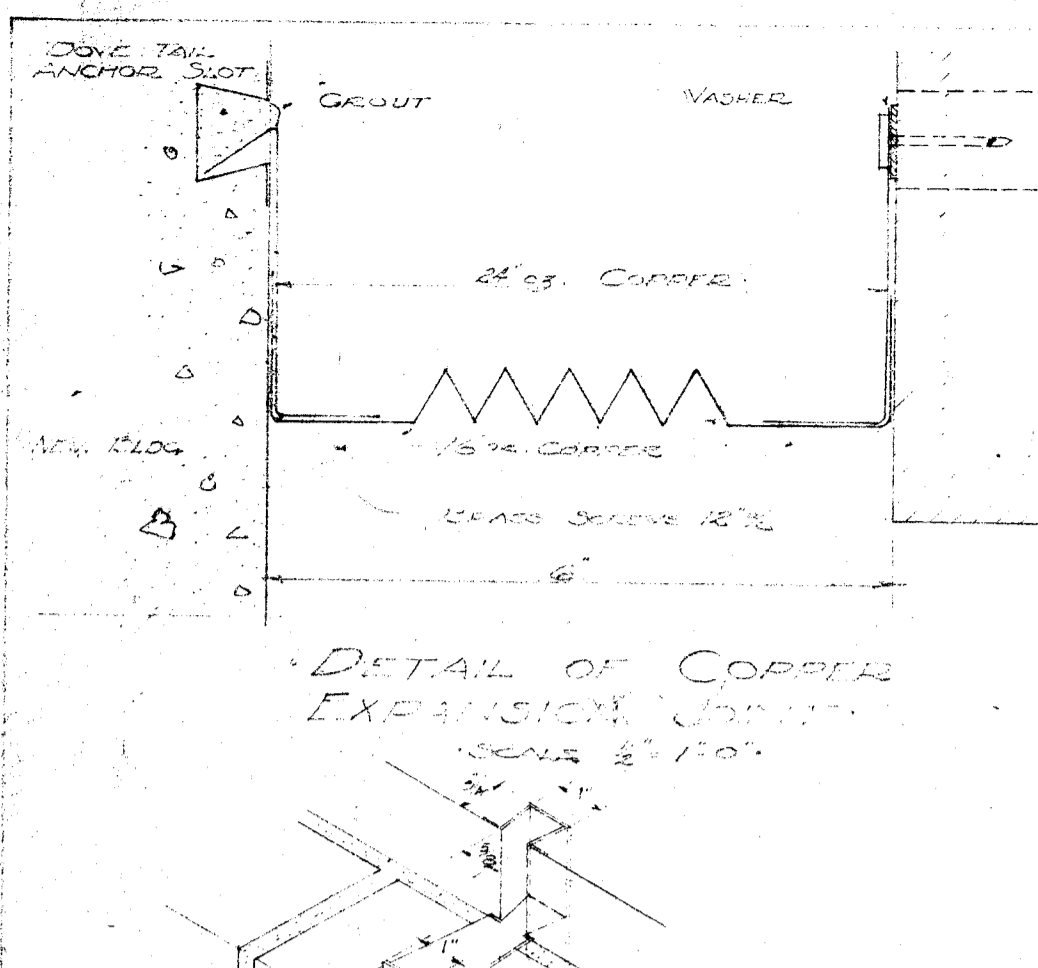

DOVE TAIL ANCHOR SLOT 22 G. G.I. 1/2" x 1/8" x 1/8".
 1/8" G.I. SPACING ELEMENT 1/2" COURSE.
 DOVE TAIL SLOT 1/2" WIDE. SHALL BE OF THE
 PROVIDED BY THE STEEL FORM CONCRETE CO.
 OR EQUAL. ANCHORS TO BE USED FOR ALL BRICK WORK.



DETAIL OF DOVE TAIL
 SLOT & ANCHOR.

NOTE!
 FOR FINISHING DETAILS
 SEE STRUCTURAL DRAWING.

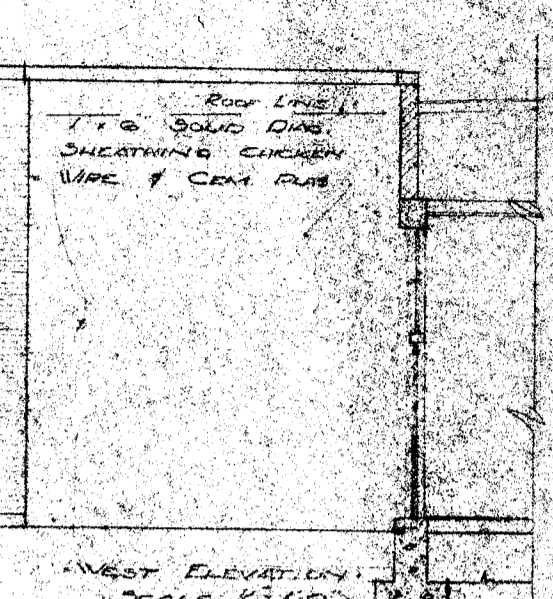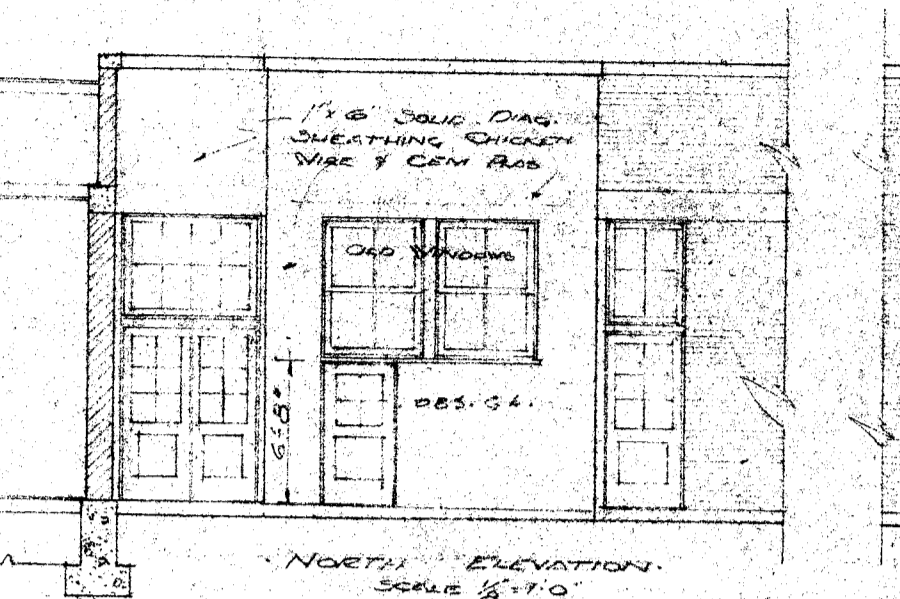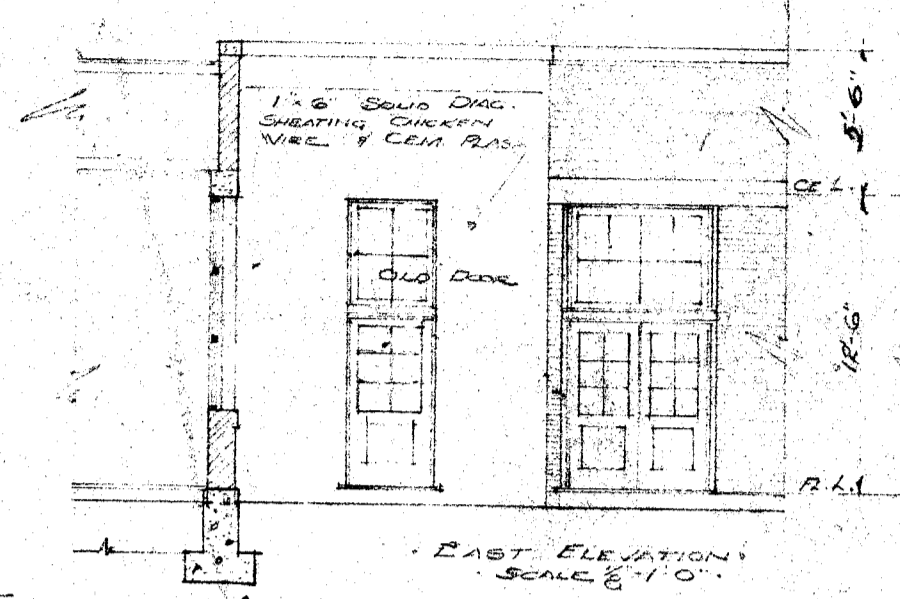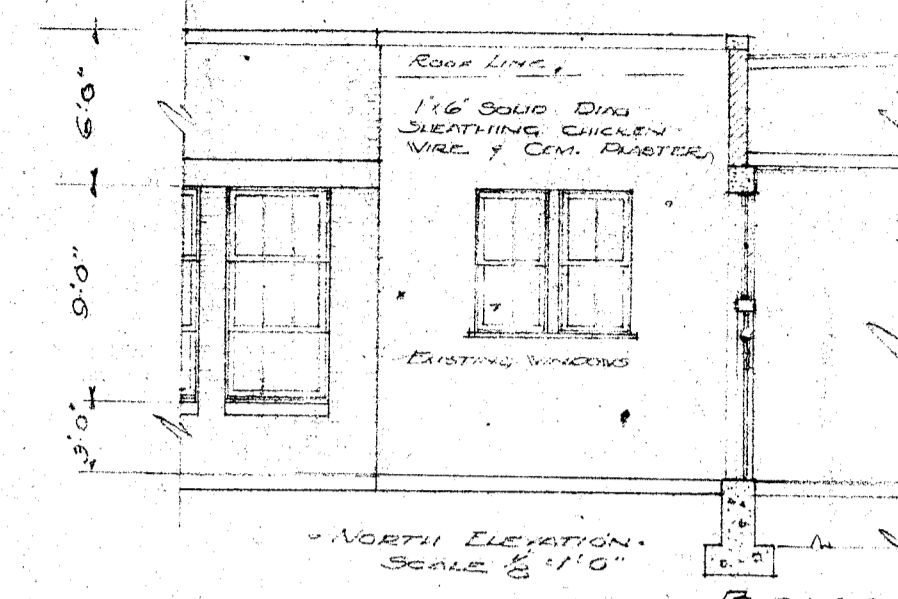



BOYS TOILET ANNEX.
 NOT IN APPROVAL OF STATE DIVISION OF ARCHITECTURE

GIRLS TOILET ANNEX.
 NOT IN APPROVAL OF STATE DIVISION OF ARCHITECTURE

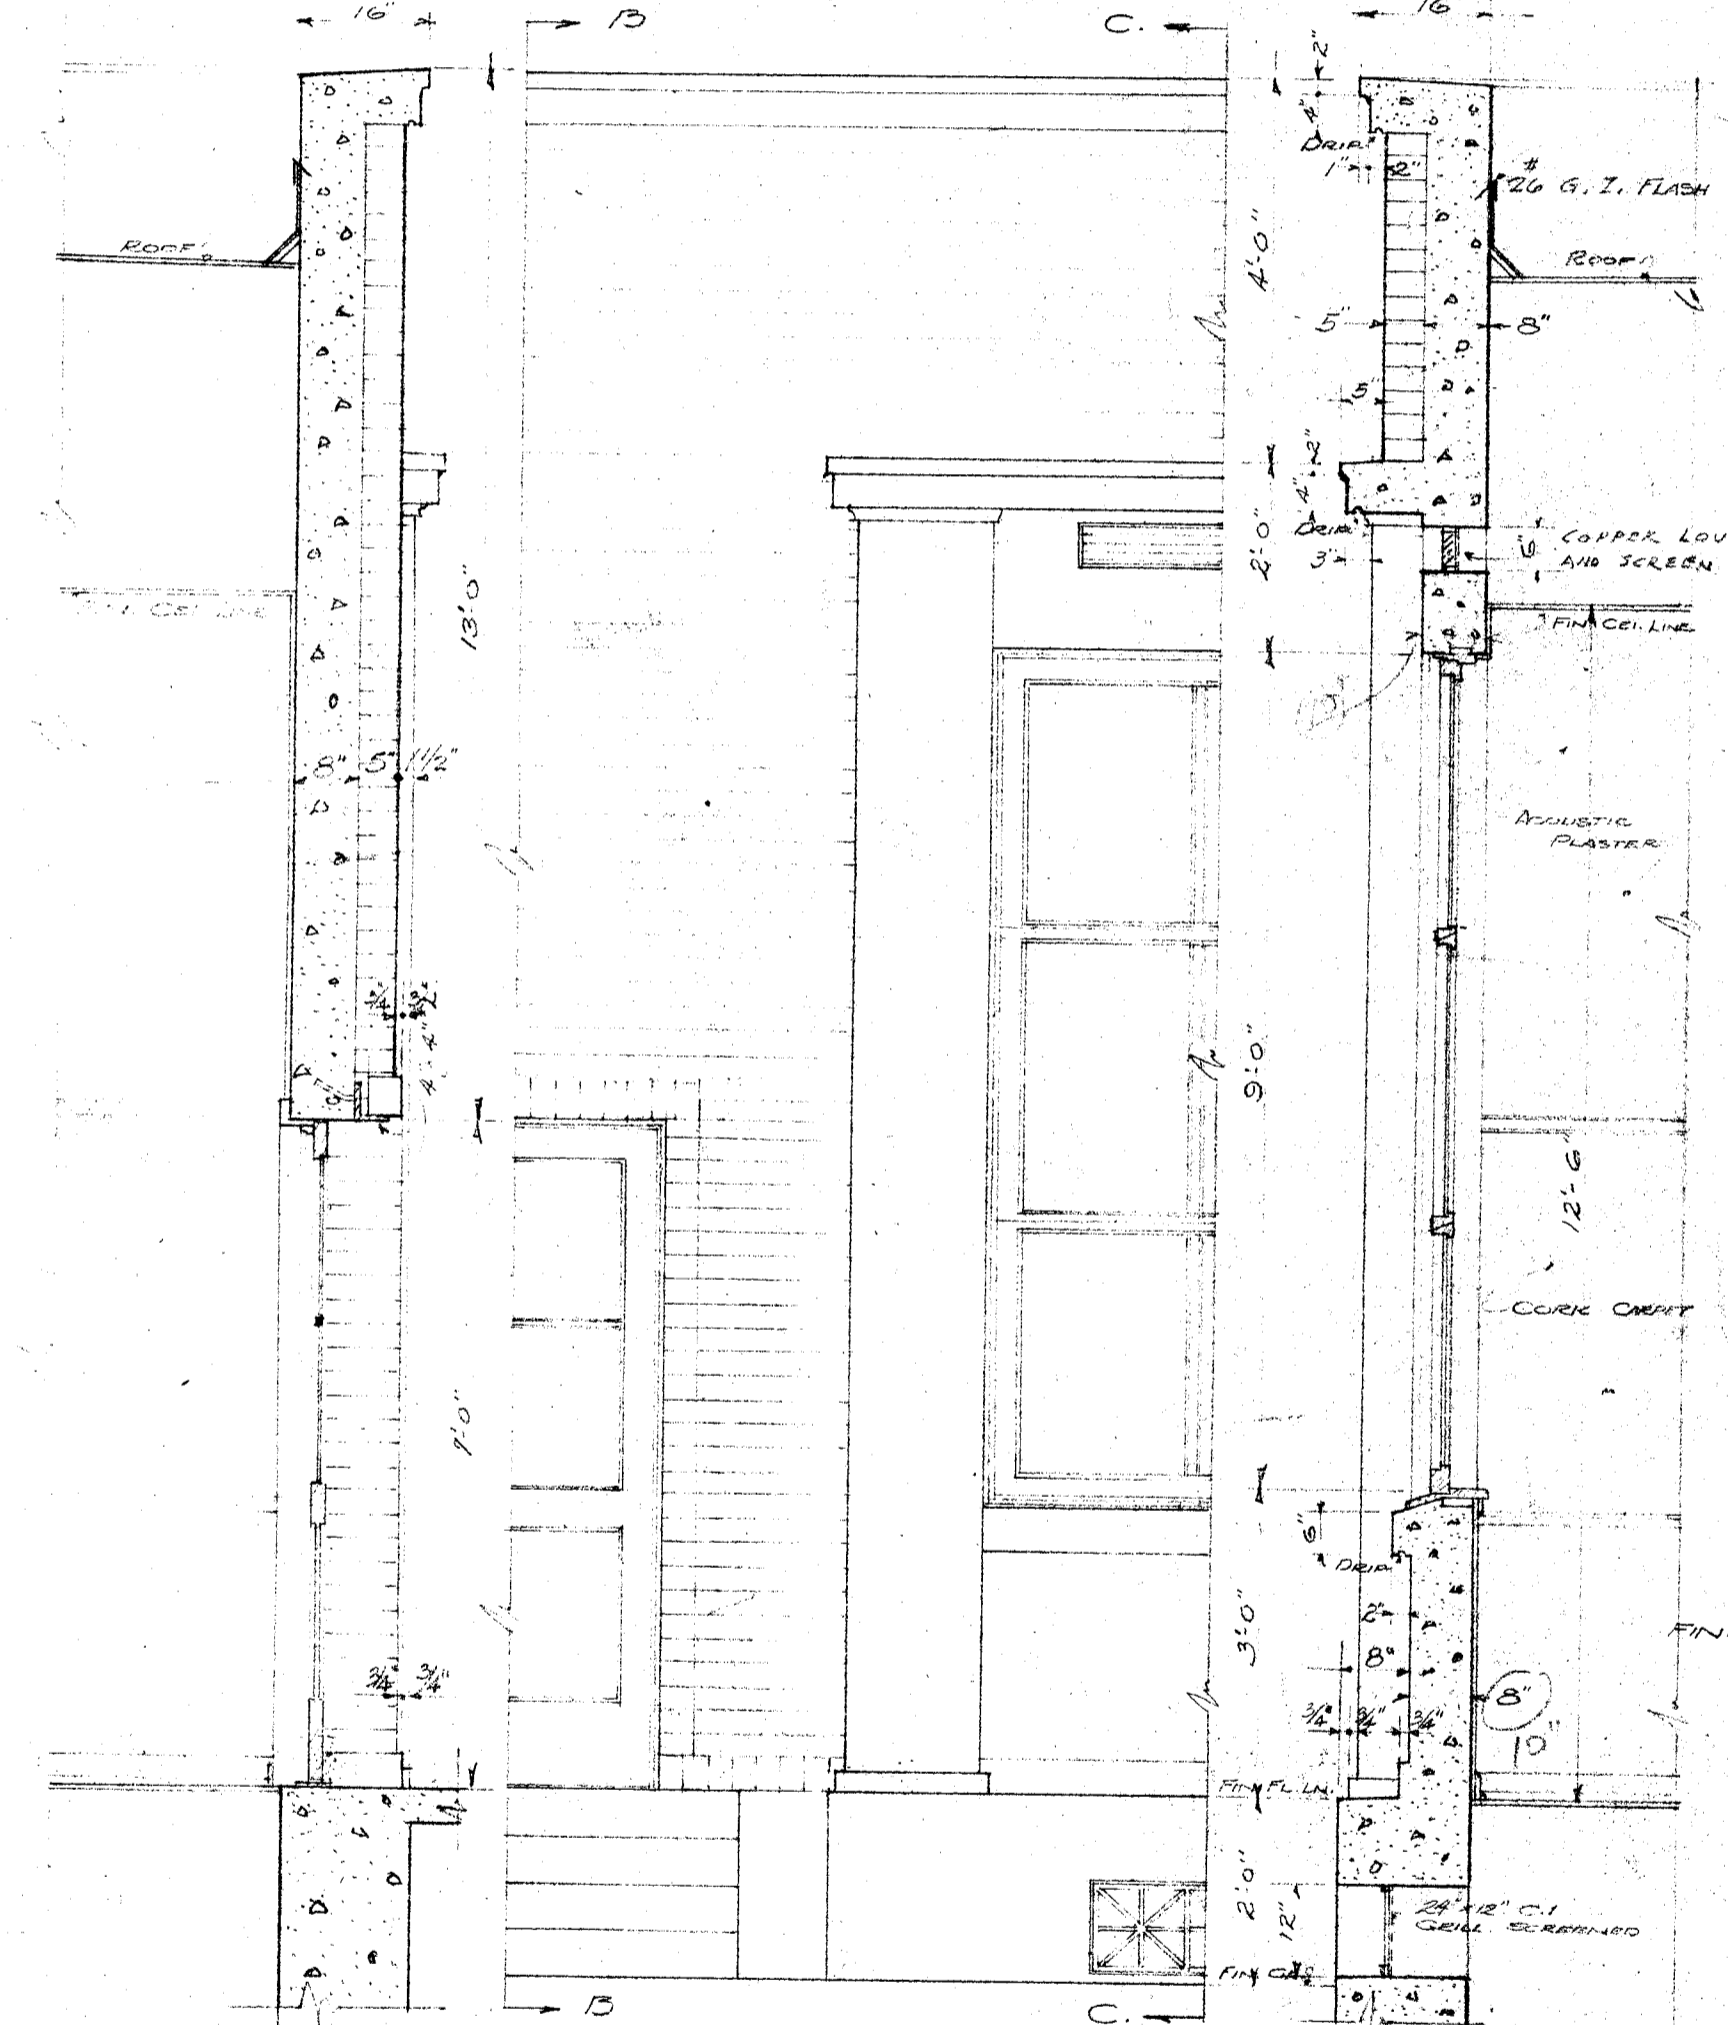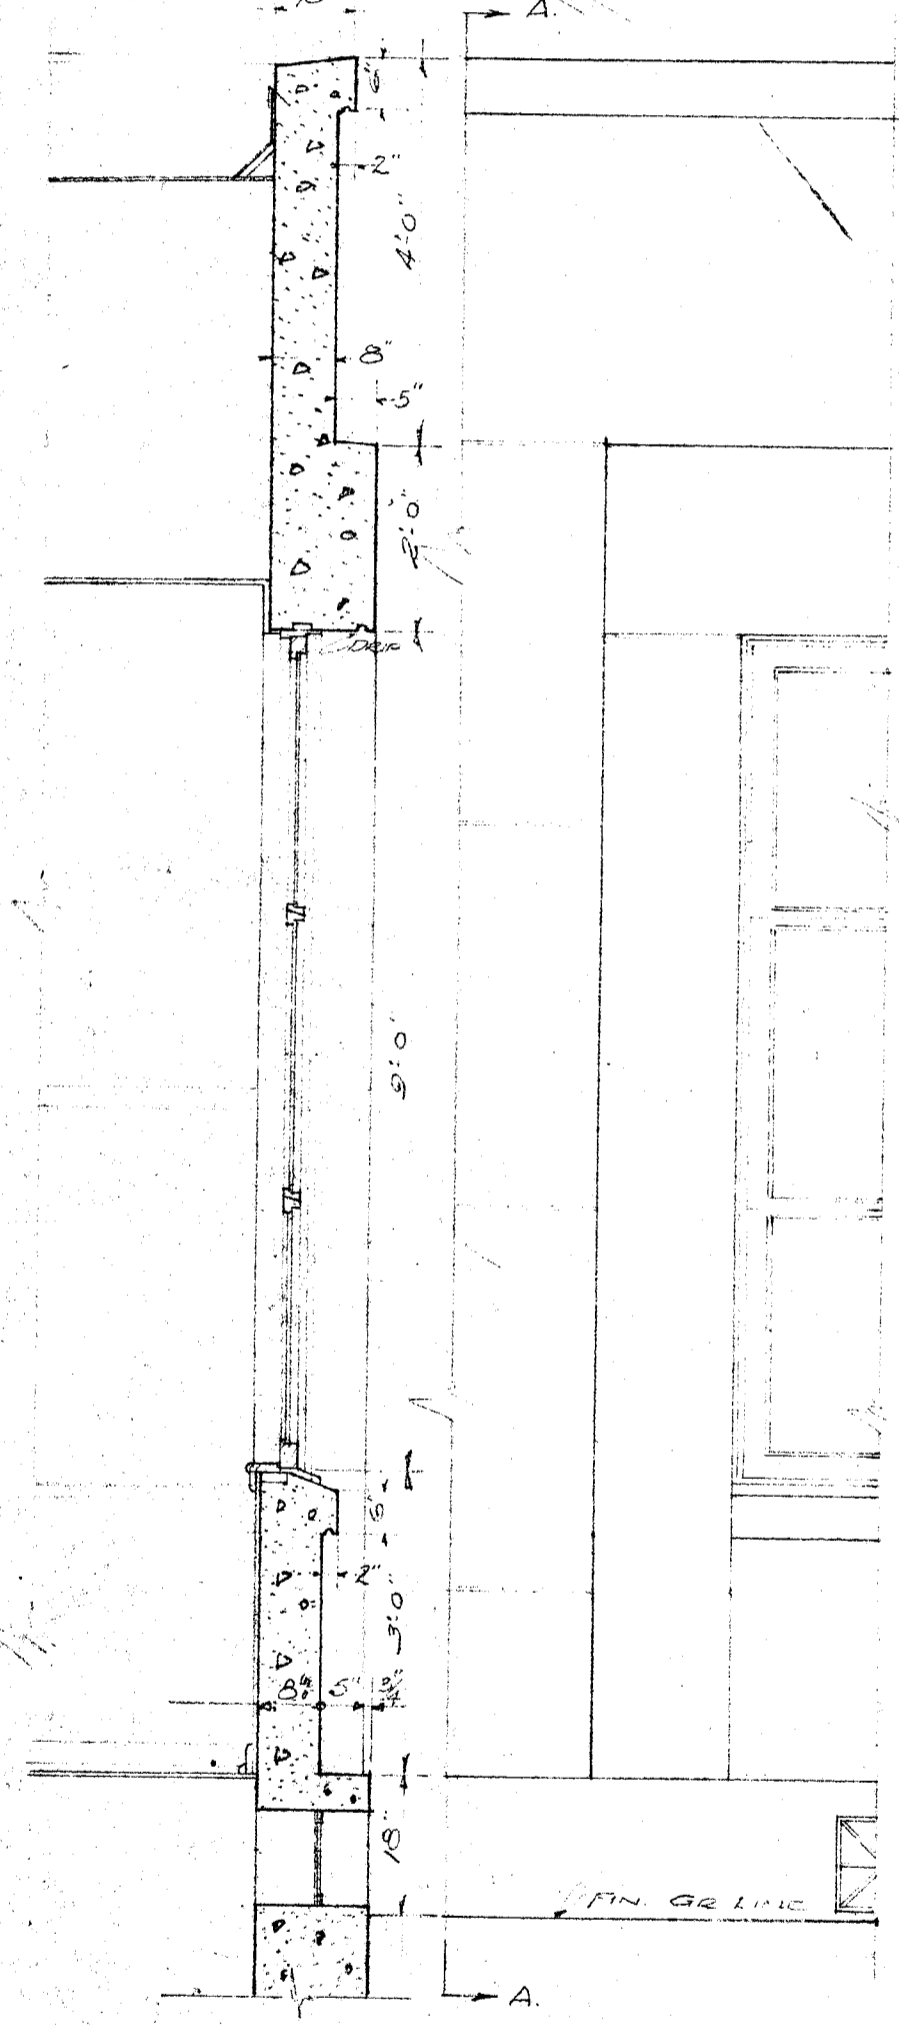


PART ELEVATION &
 SECTION OF NORTH
 WALL.
 SCALE 1/2" = 1'-0"

PART ELEVATION & SECTION OF
 SOUTH WALL.
 SCALE 1/2" = 1'-0"

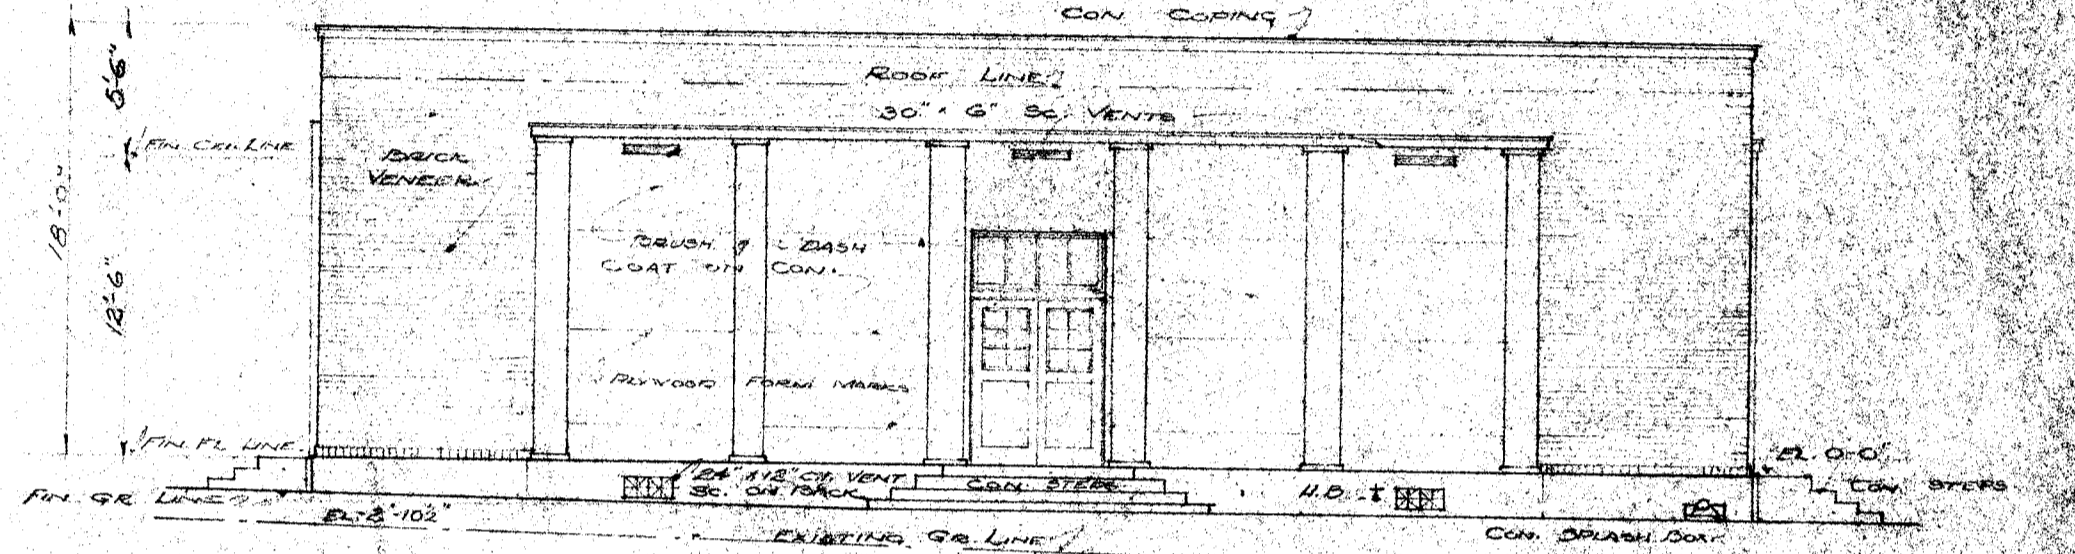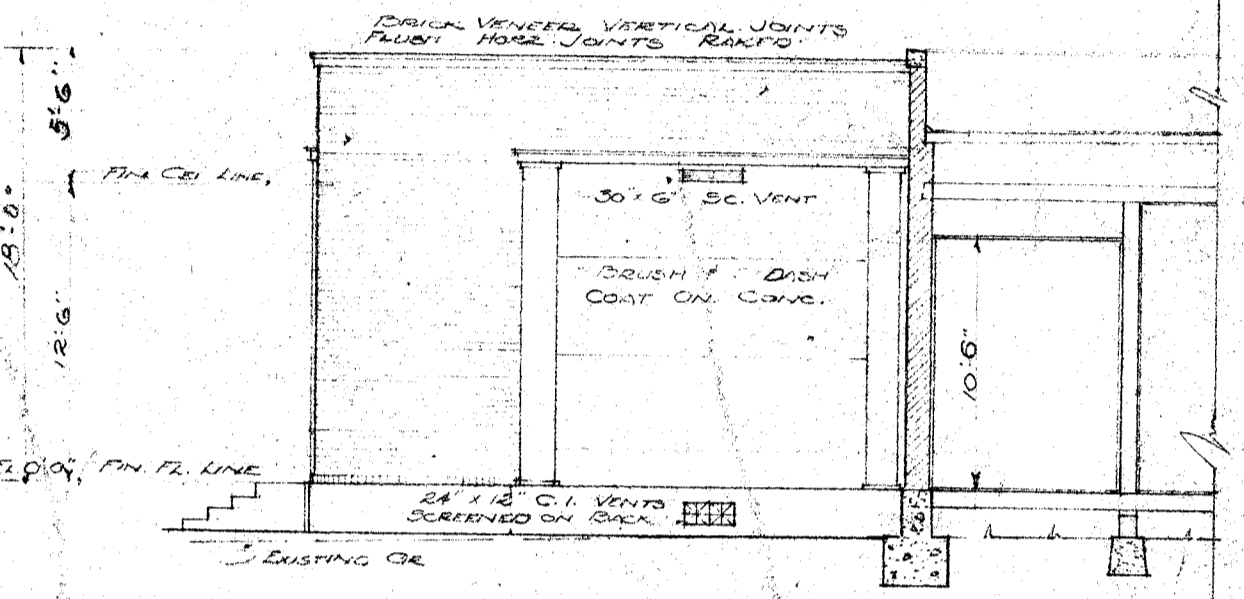


EAST ELEVATION.
 SCALE 1/2" = 1'-0"

WEST ELEVATION.
 SCALE 1/2" = 1'-0"

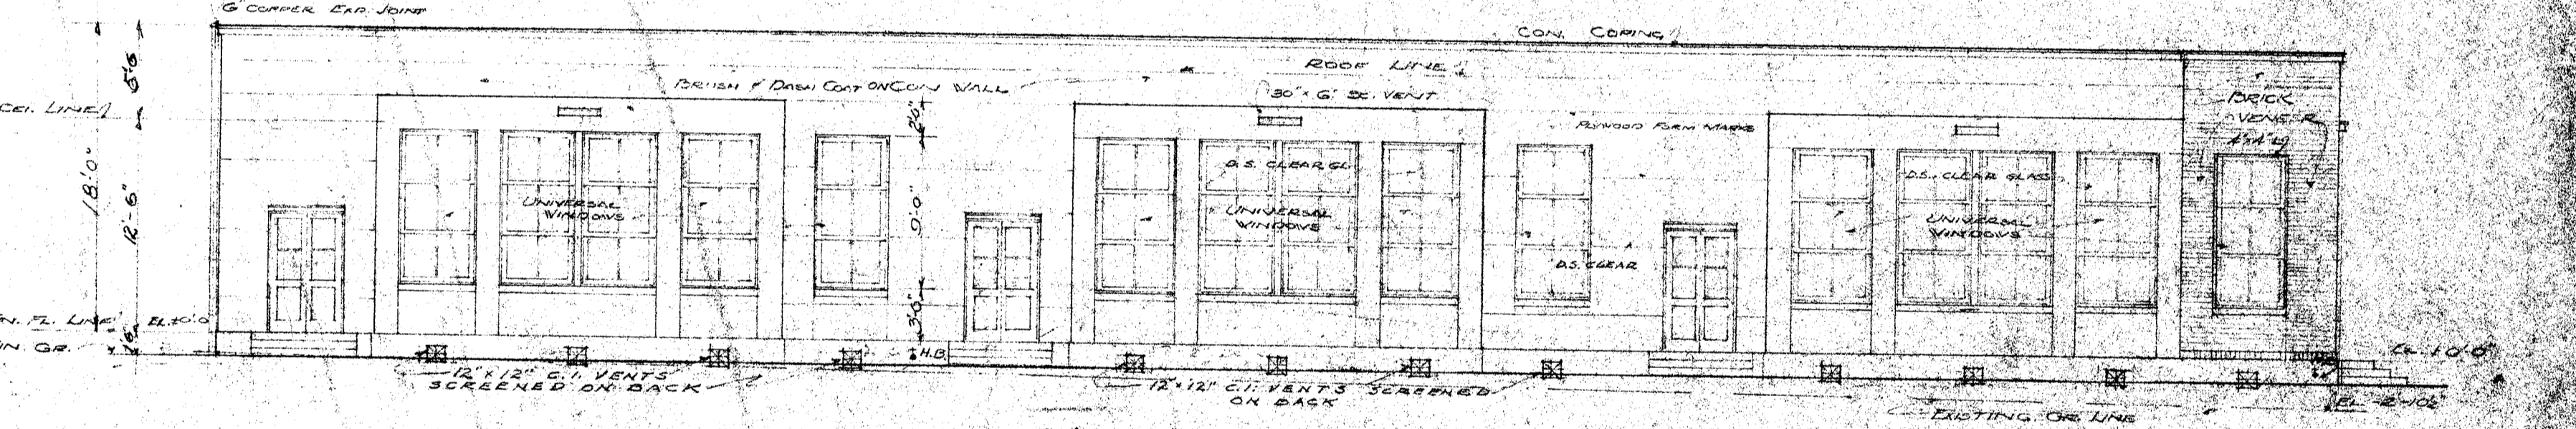


NORTH ELEVATION.
 SCALE 1/2" = 1'-0"

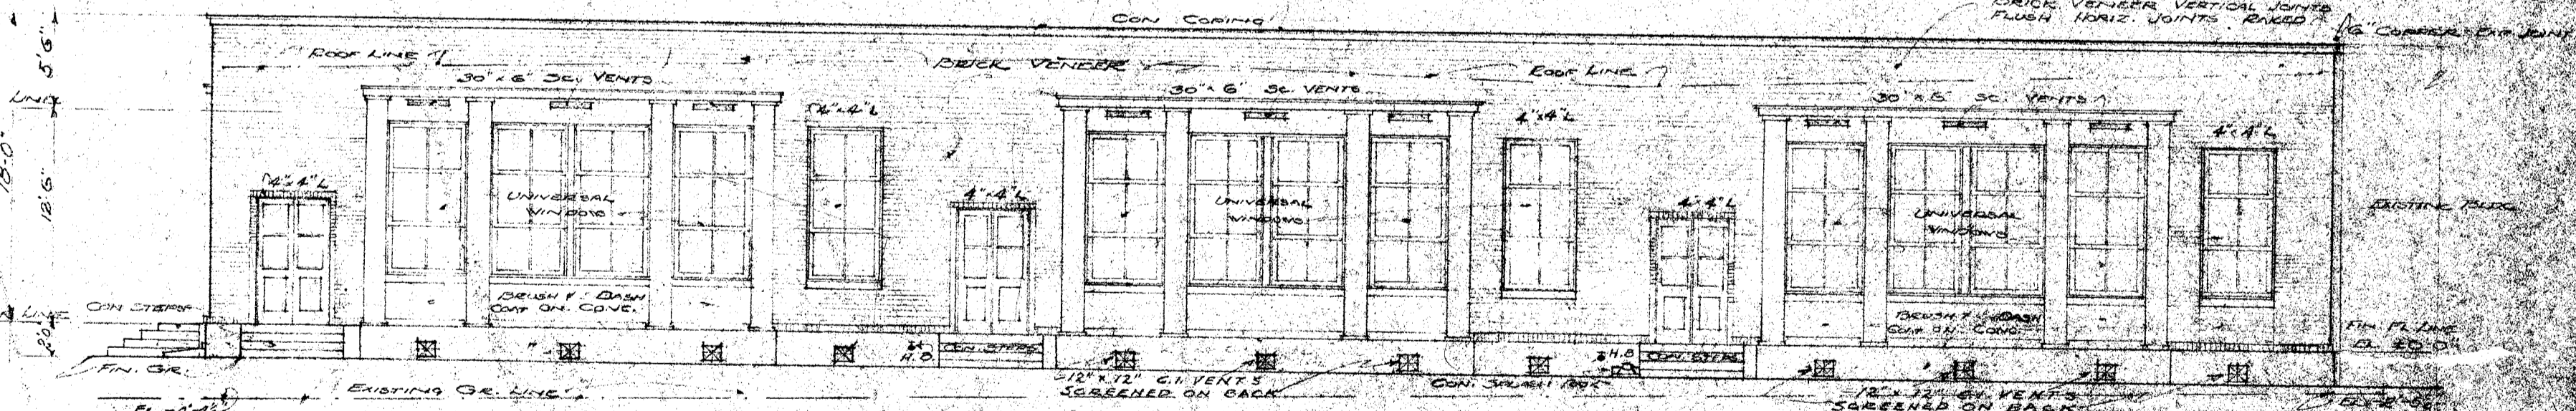

SOUTH ELEVATION.
 SCALE 1/2" = 1'-0"

Note: Contractor is to verify all dimensions on the work.
 This drawing is the property of the architect
 and must be returned on completion of the contract.

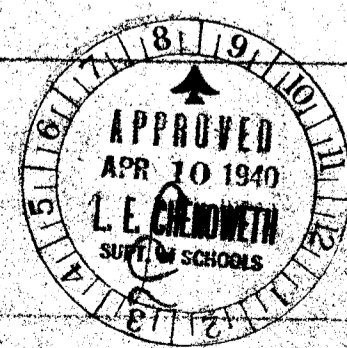


STATE OF CALIFORNIA - DEPARTMENT OF PUBLIC WORKS
 DIVISION OF ARCHITECTURE
 APPROVED 4-9-40
 3234 HARRY W. BOLIN

APPROVED 4-11-40
 BOYD L. G. FRAZAR
 MARY C. WOODRICK

ADDITIONS TO
 HORACE MANN SCHOOL
 BAKERSFIELD SCHOOL DISTRICT
 BAKERSFIELD, CALIFORNIA


CHARLES HIGGINS
 CHARLES HIGGINS
 ARCHITECT
 334 HARBESFELD BUILDING
 BAKERSFIELD, CALIFORNIA

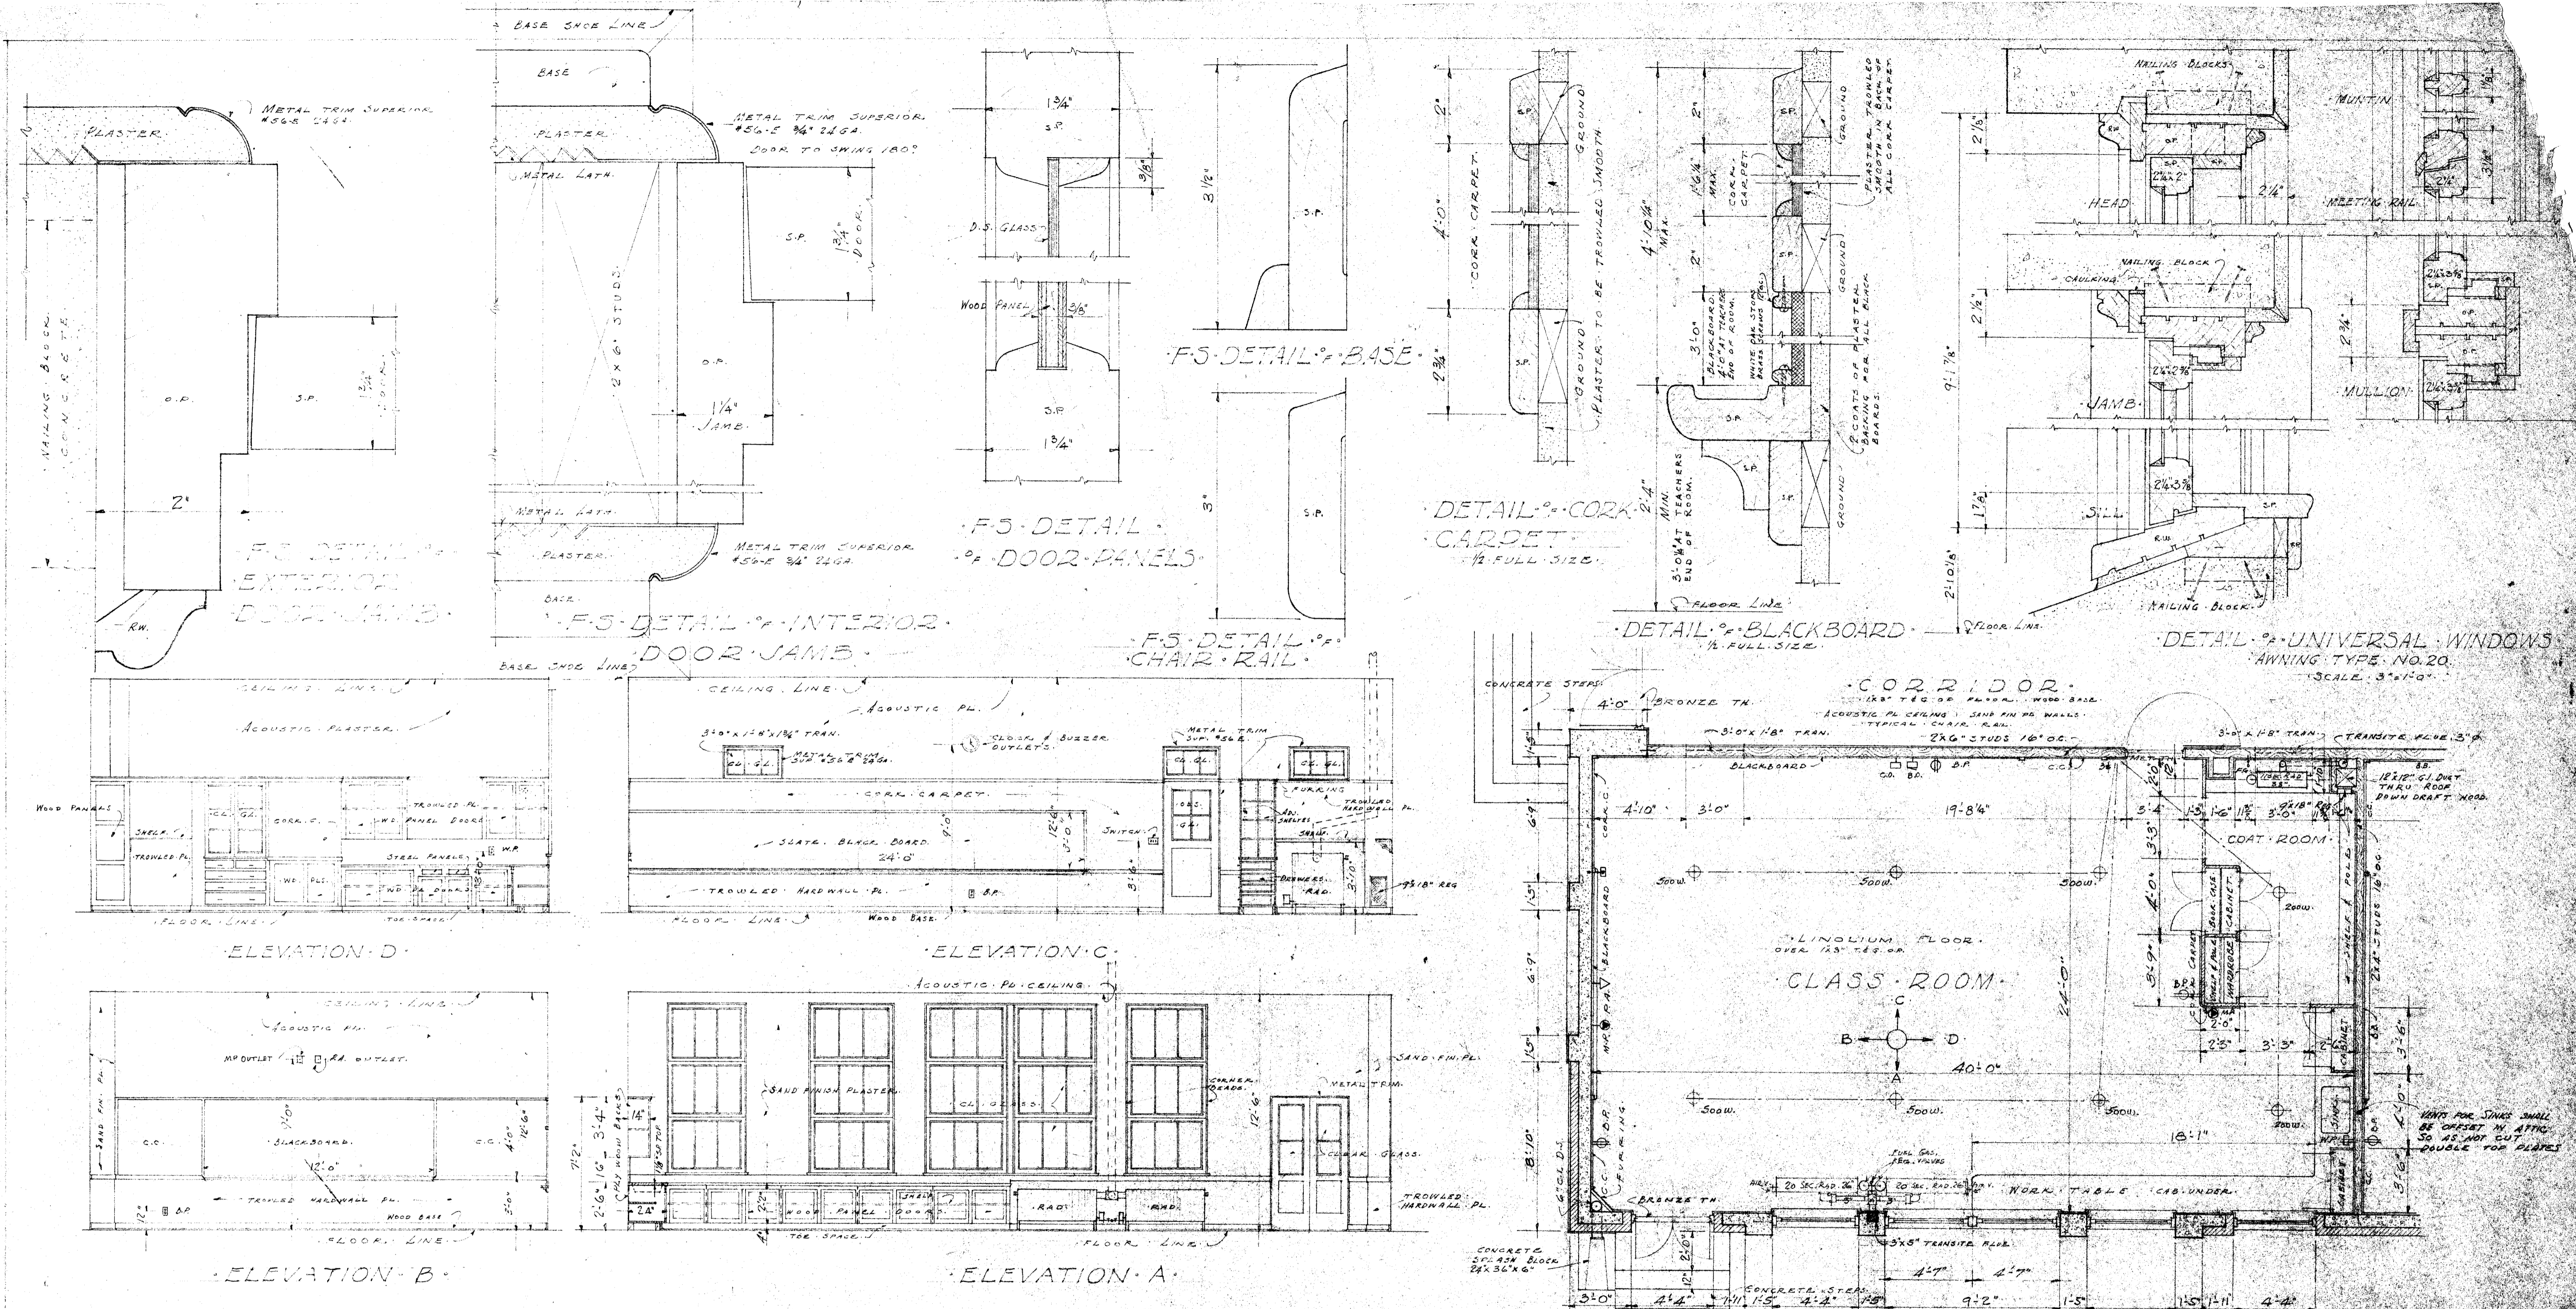

NOTE:
 ALL GLASS TO BE, NOT
 LESS THAN O.S. A QUALITY
 GGG. GLASS TO BE 1/4"
 FACTORY RIBBED A QUAL
 GLASS FOR SAYSIGATS TO BE
 1/2" WIDE FACTORY RIBBED.

ELEVATION DETAILS OF TYPICAL CLASS ROOM
 SCALE 1/4" = 1'-0"

Note: Contractor is to verify all dimensions on the work.
 This drawing is the property of the architect and
 must be returned on completion of the contract







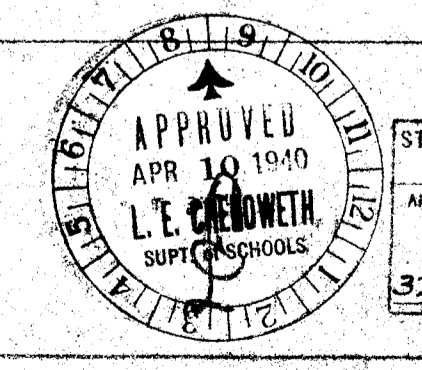


STATE OF CALIFORNIA DEPARTMENT OF PUBLIC WORKS
 DIVISION OF ARCHITECTURE
 APPROVED
 APR 10 1940
 L.E. CHADWITH
 ARCHT. CALIF.
 3234


APPROVED 3/14 1940
 BOARD OF EDUCATION
 Wm. E. Van Pelt
 PRES.
 Mary E. Van Pelt
 CLERK.

ADDITIONS TO
 HORACE MANN SCHOOL
 BAKERSFIELD SCHOOL DISTRICT
 BAKERSFIELD CALIFORNIA

Charles H. Biggar
 ARCHITECT
 554 HABERFELDE BUILDING
 BAKERSFIELD CALIFORNIA

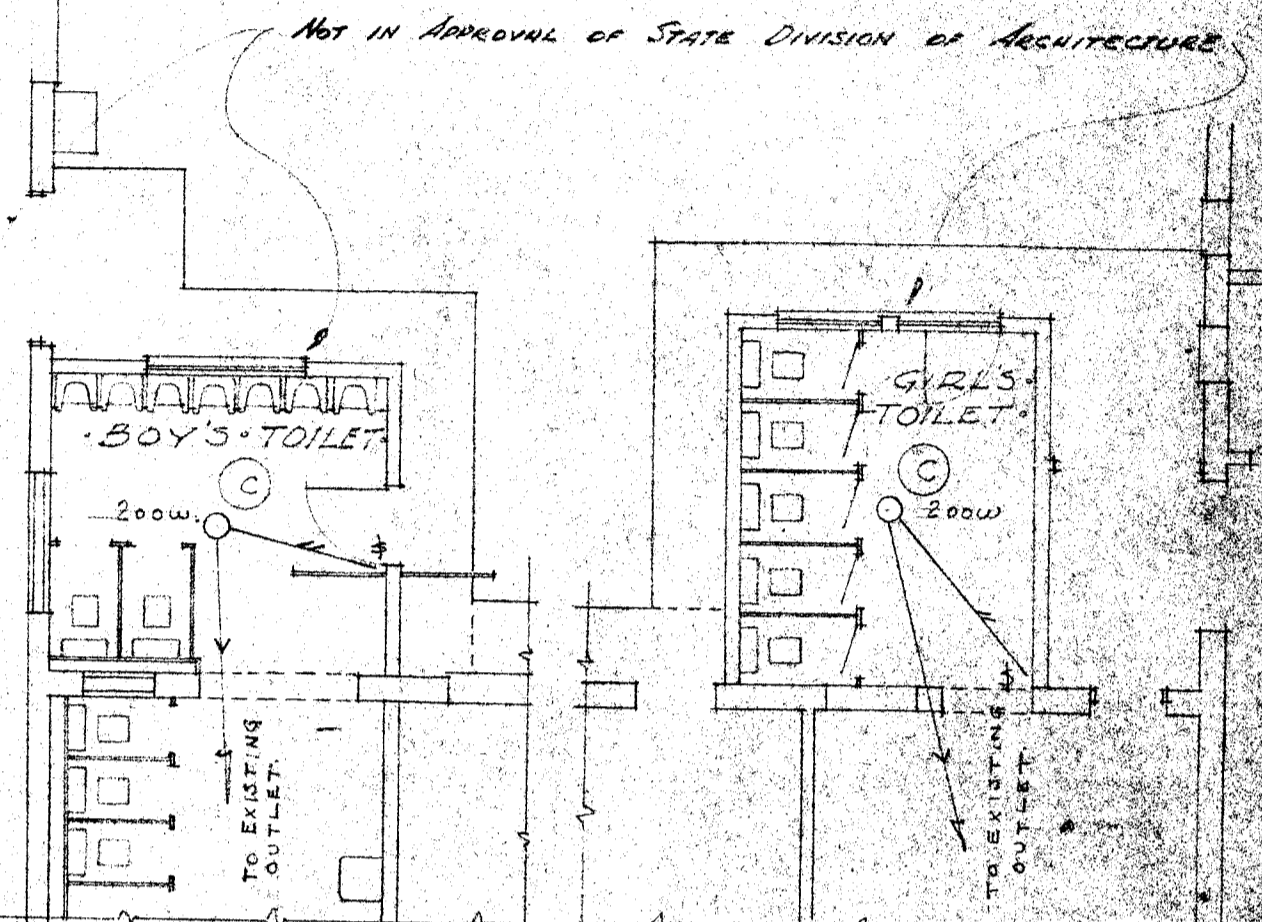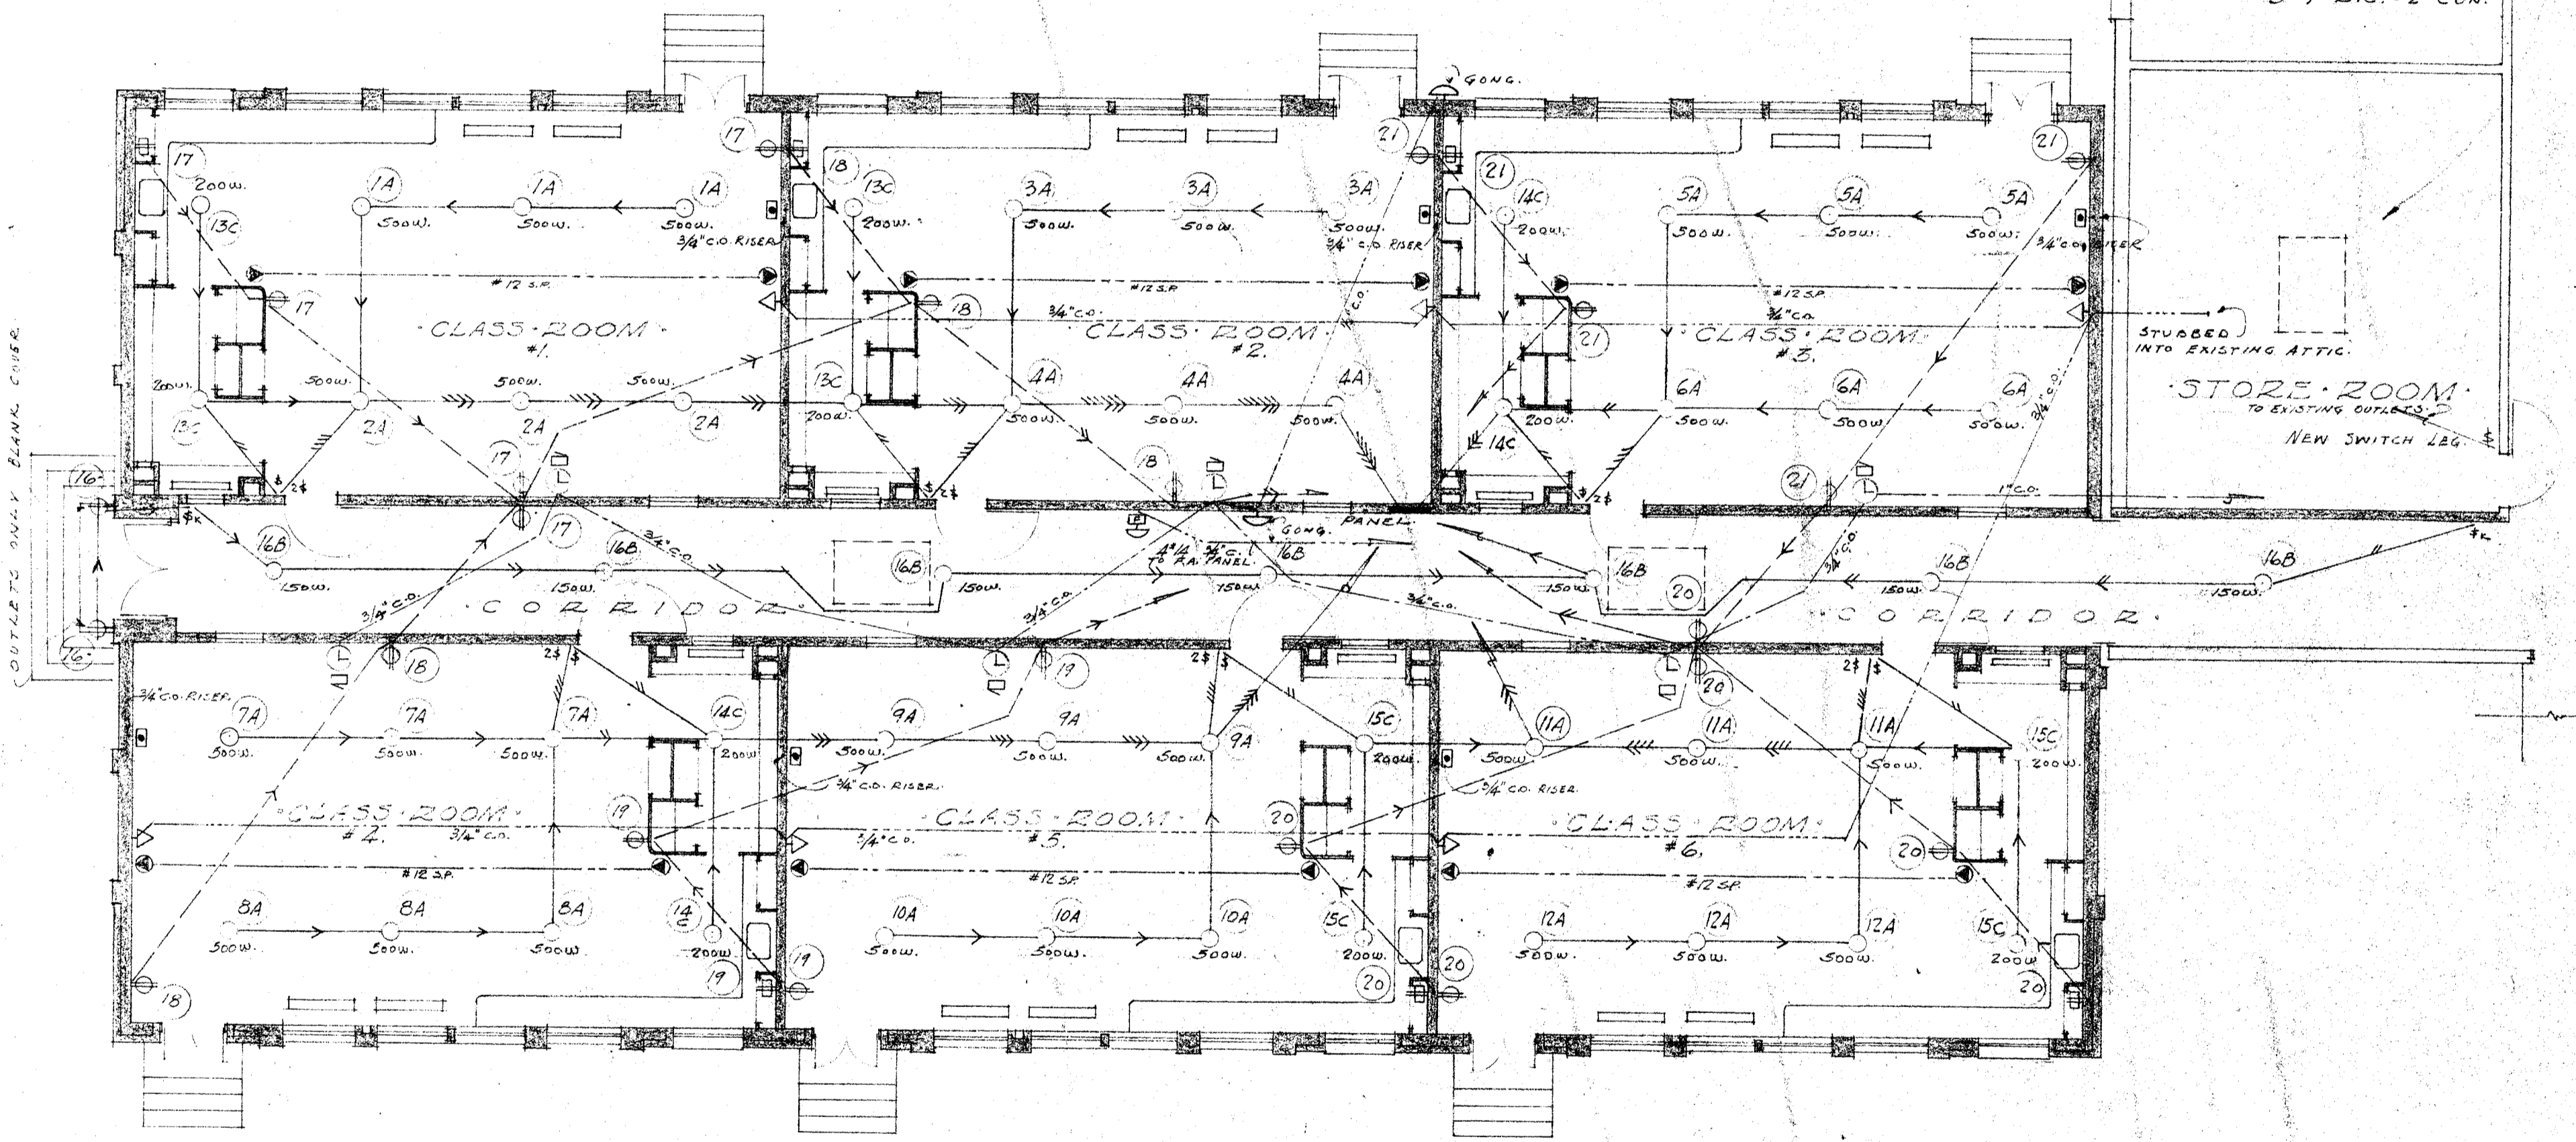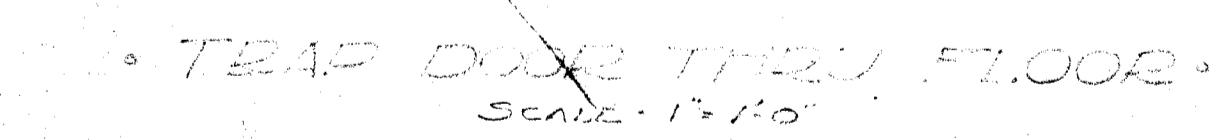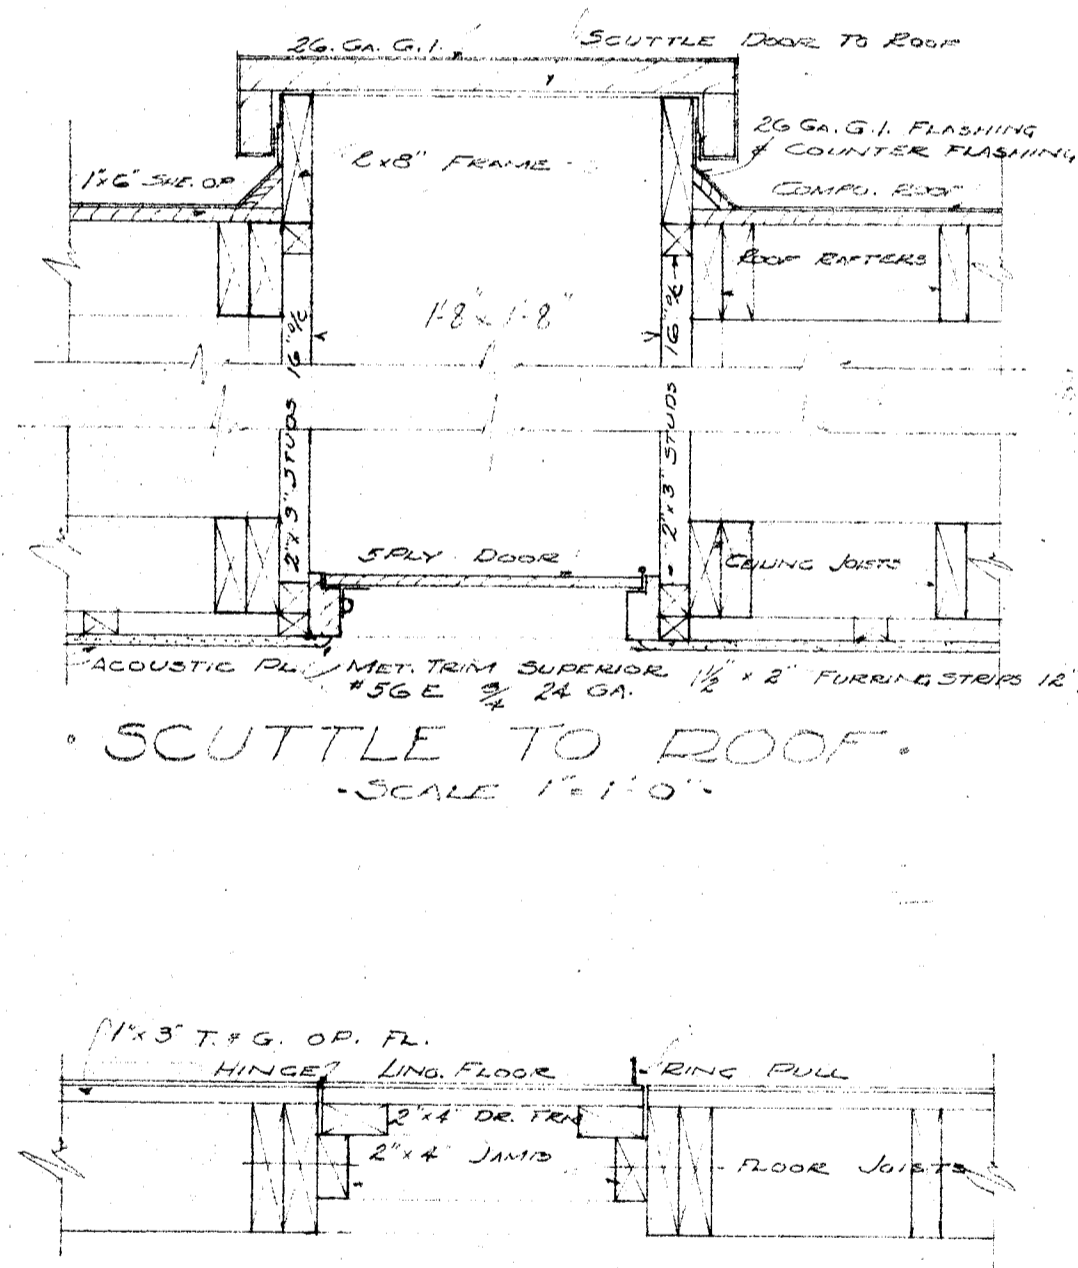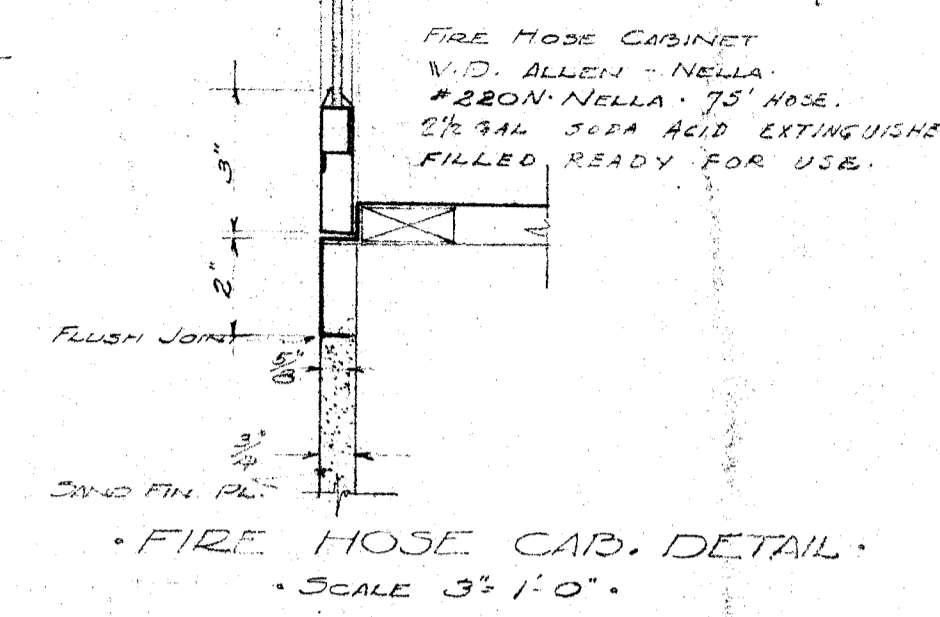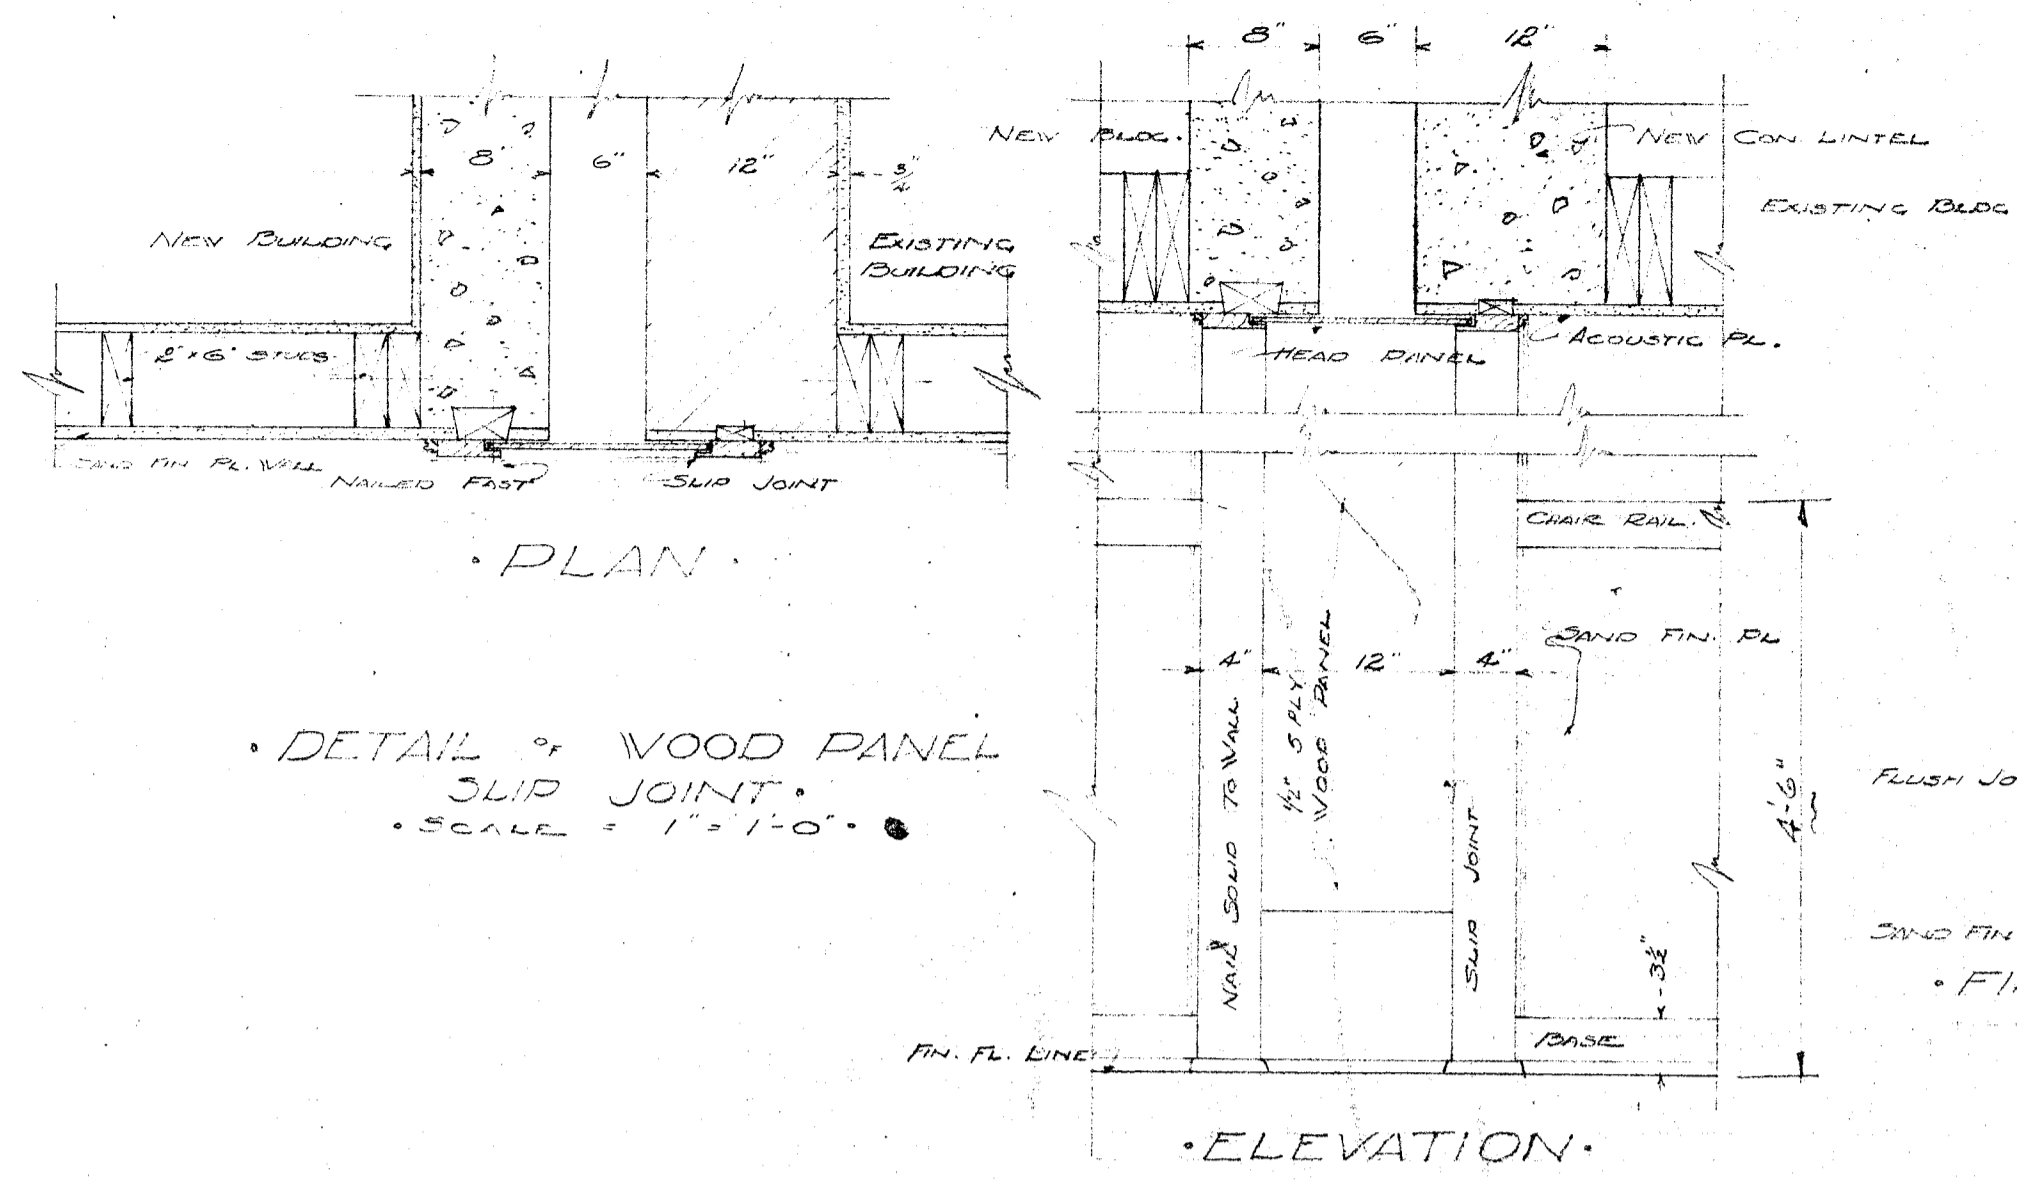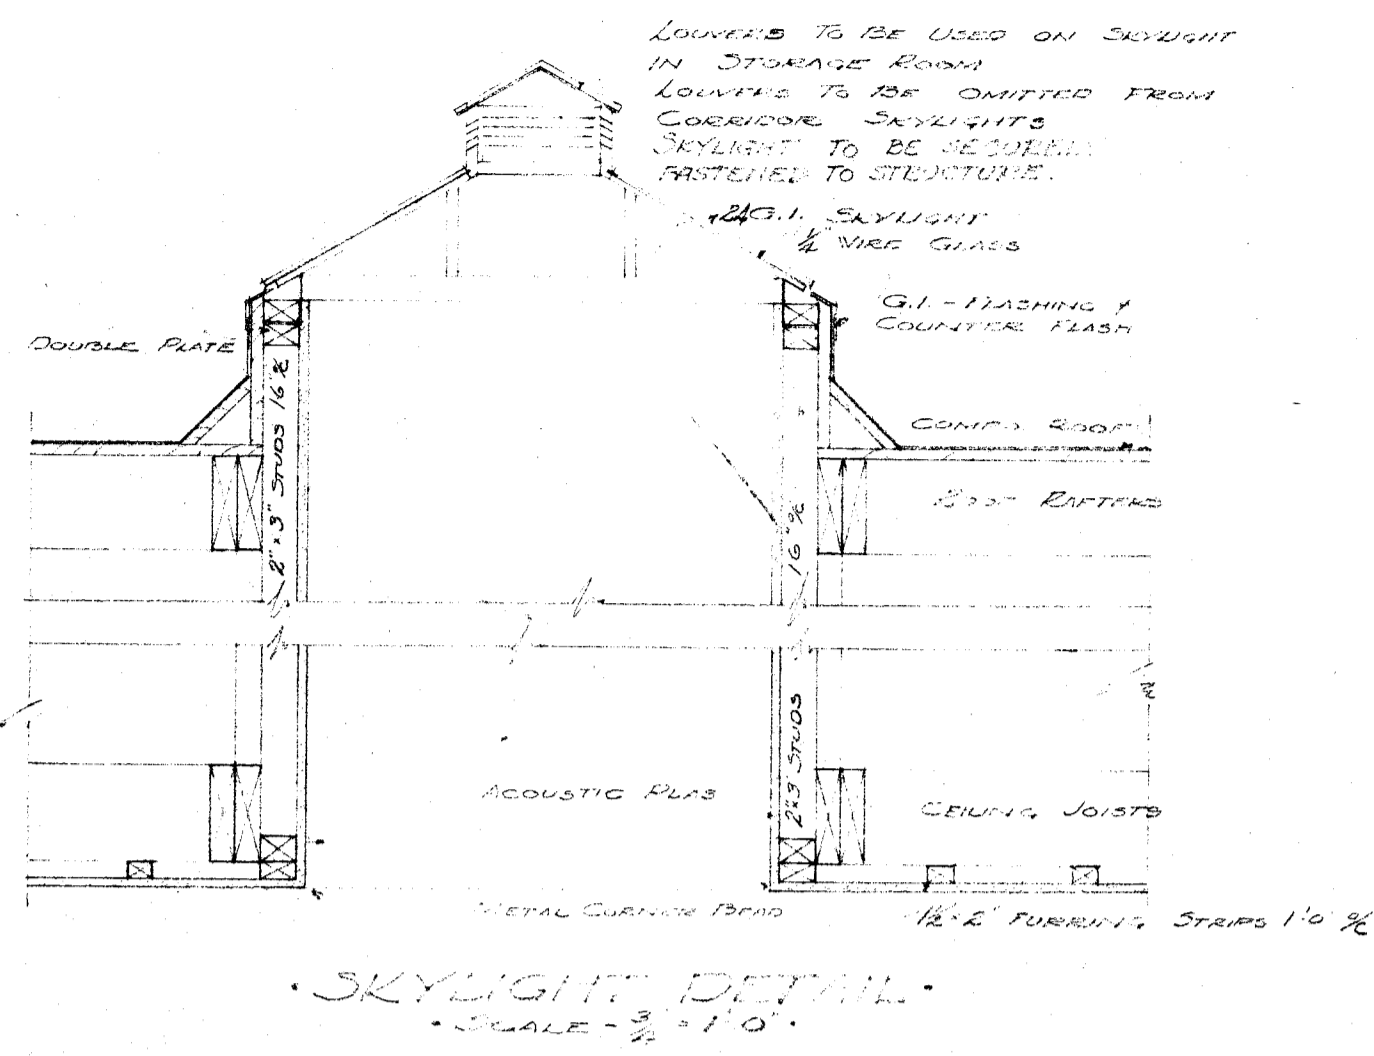

- ELECTRIC SYMBOLS
- CEILING FIXTURE OUTLET
 - ⊕ BRACKET FIXTURE OUTLET
 - ⊖ BASE PLUG OUTLET 12"
 - ⊖ WALL PLUG OUTLET 3'-0"
 - CLOC & BUZZER 9'-0"
 - ⊖ GONG 9'-0"
 - ⊖ RADIO SPEAKER OUTLET 9'-0"
 - ⊖ M.P. SOUND OUTLET
 - ⊖ PHOTOTUBE CONTROL OUTLET 2'-6"
 - ⊖ TUMBLER SWITCH 3'-6"
 - ⊖ TUMBLER SWITCH SWAY 3'-6"
 - ⊖ KEY SWITCH 3'-6"
 - LIGHTING PANEL
 - OVER HEAD CONDUIT
 - UNDER FLOOR CONDUIT
 - SIGNAL CONDUIT CLOCKS/BELL
 - M.P. SOUND CONDUIT
 - SIGNAL CONDUIT FIRE ALARM
 - RADIO CONDUIT

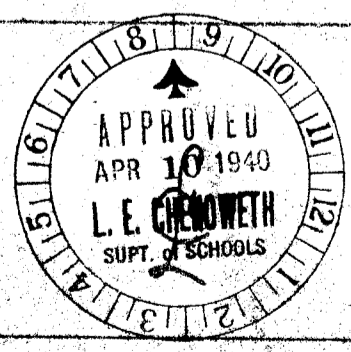


STATE OF CALIFORNIA DEPARTMENT OF PUBLIC WORKS
DIVISION OF ARCHITECTURE
APPROVED
4-9-40
3234 by *Harry W. Blair*
SUPERVISOR OF ELECTRICAL ENGINEERS

APPROVED 3/12 1940.
BOARD OF EDUCATION
Charles W. White PRES.
Marsa C. ... CLERK.


ADDITIONS TO
HORACE MANN SCHOOL
BAKERSFIELD SCHOOL DISTRICT
BAKERSFIELD CALIFORNIA

CHARLES H. BIGGAR
ARCHITECT
554 HABERFELDE BUILDING
BAKERSFIELD, CALIFORNIA


5

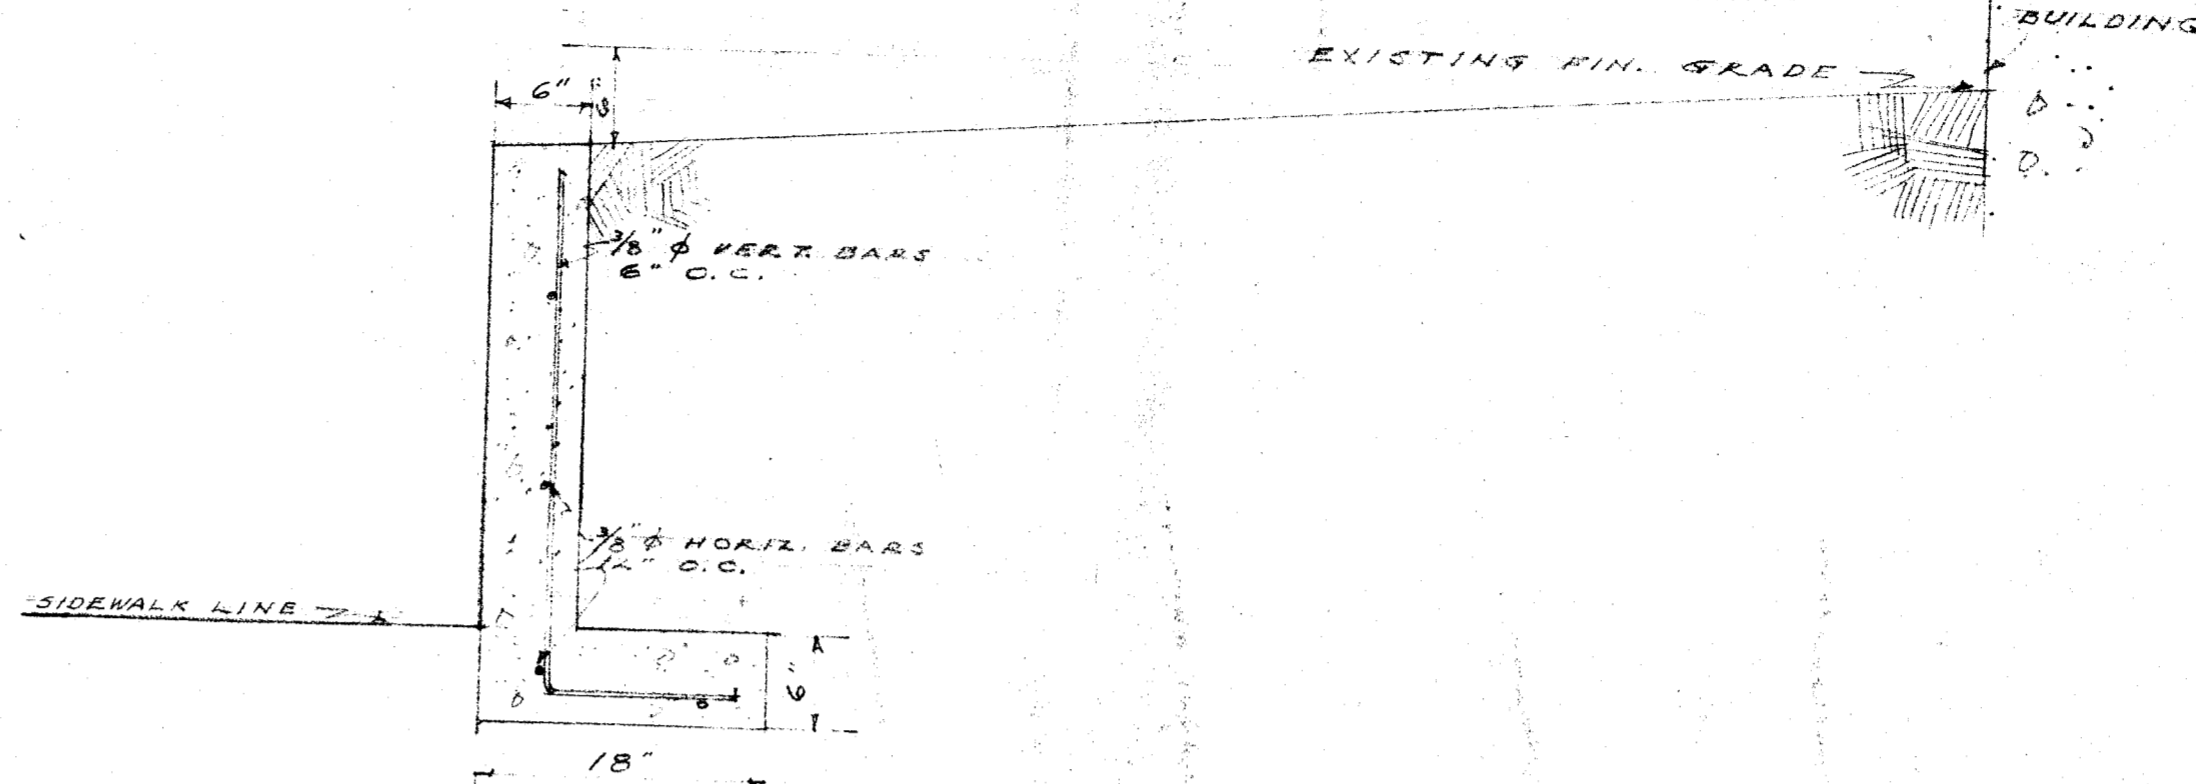


SECTION THRU RETAINING WALL
SCALE 1" = 1'-0"

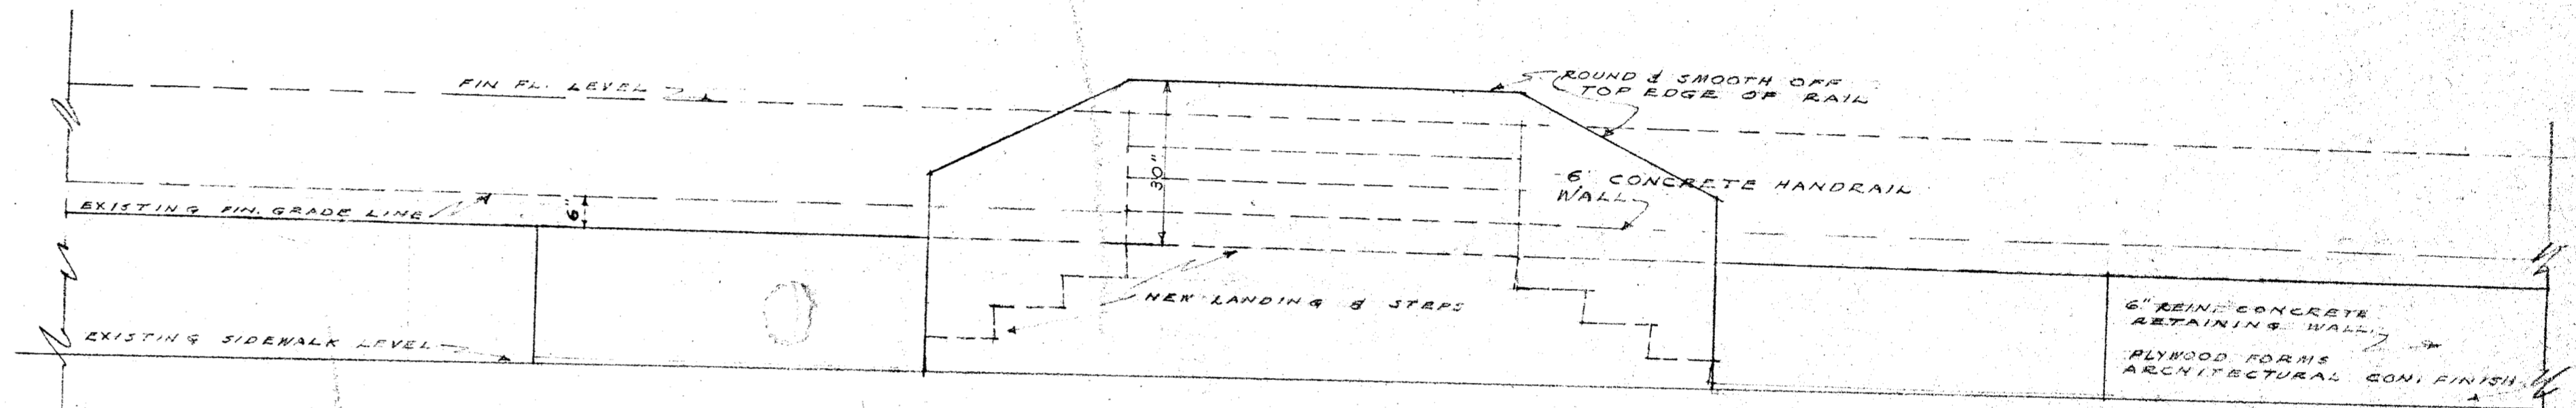

TYPICAL ELEVATION
SCALE 1/2" = 1'-0"

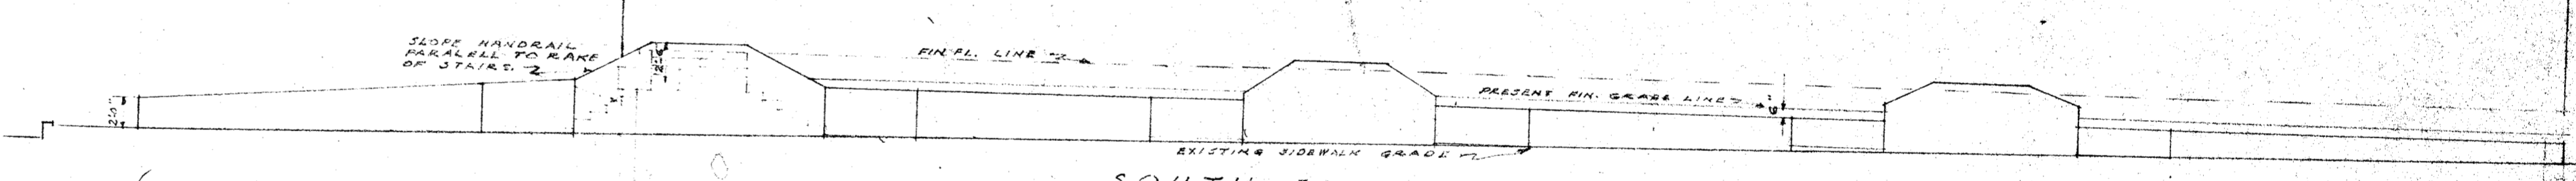

SOUTH ELEVATION
SCALE 1/8" = 1'-0"

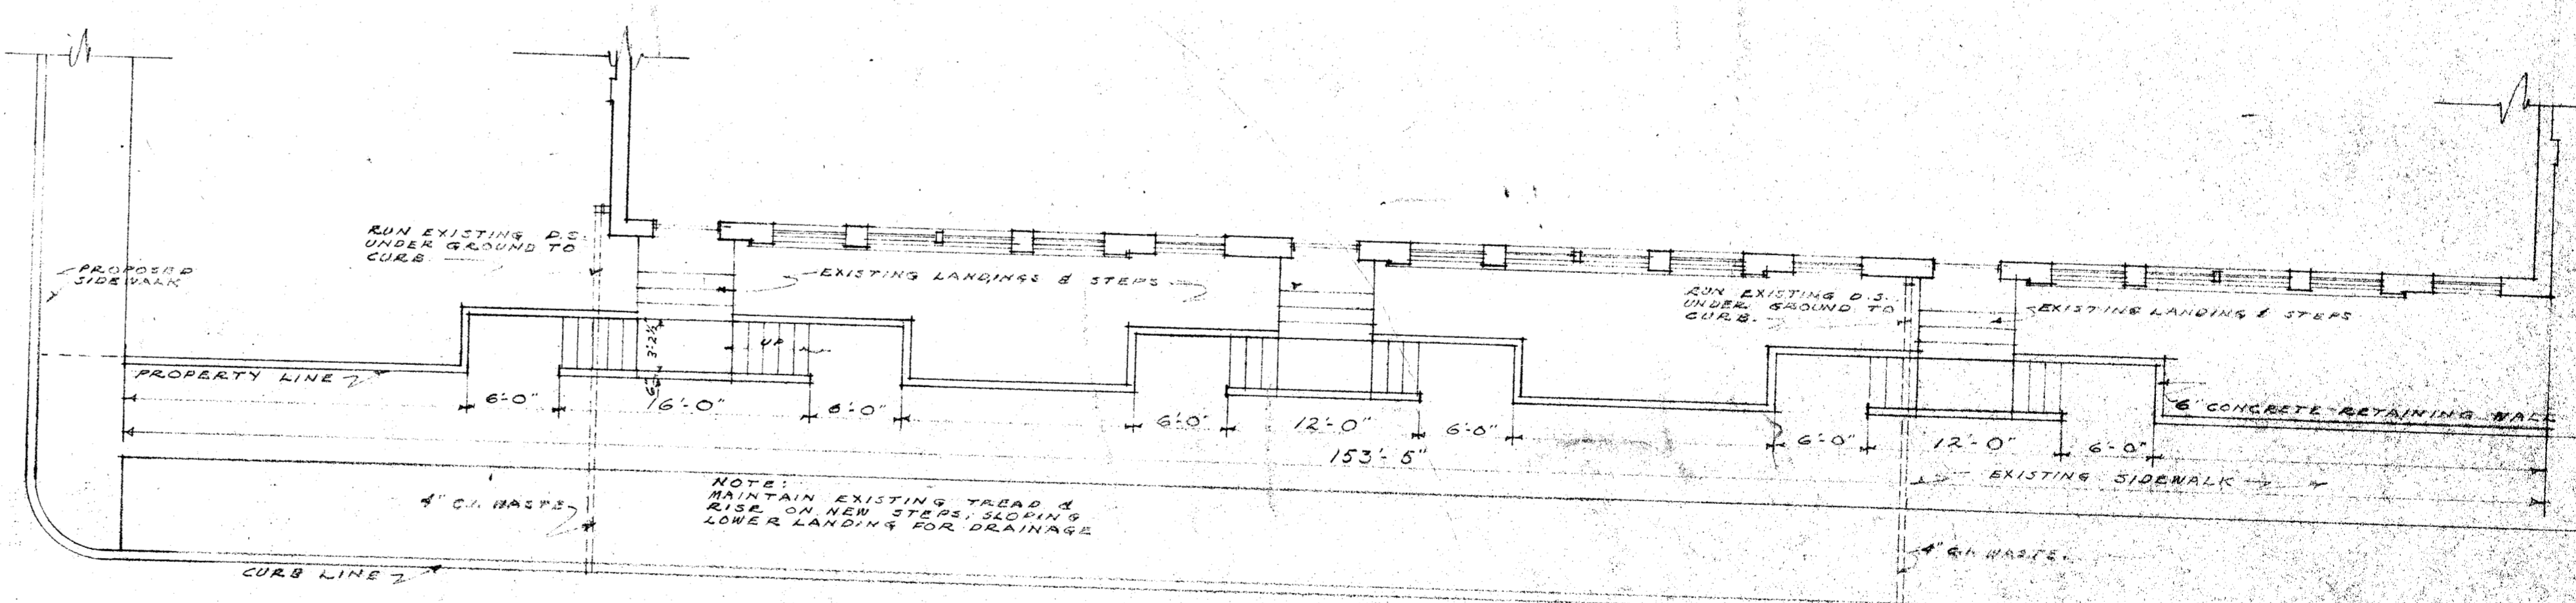

PLAN
SCALE 1/8" = 1'-0"

ADDITION TO STAIRWAYS
HORACE MANN SCHOOL
BAKERSFIELD CITY SCHOOL DIST.
BAKERSFIELD CALIFORNIA

CHARLES H. BIGGAR
ARCHITECT
554 HABERFELDE BUILDING
BAKERSFIELD, CALIFORNIA