


REGISTRATION STAMP
 DIV. OF THE STATE ARCHITECT
 OFFICE OF REGULATION SERVICES
 APRIL 05 - 10 2021
 15152
 JAMES A. VERNON
 MECHANICAL
 DATE: 04/05/21

**RESTROOM BUILDINGS
 AND RELOCATABLE CLASSROOMS
 FOR FREMONT AND MT. VERNON ELEMENTARY SCHOOLS**
 BAKERSFIELD CITY SCHOOL DISTRICT
 BAKERSFIELD, KERN COUNTY, CALIFORNIA

**PARTIAL SITE
 AND GRADING
 PLAN**

CHECK AND VERIFY ALL DIMENSIONS
 BEFORE PROCEEDING WITH THE
 WORK. REPORT DISCREPANCIES
 TO THE ARCHITECT. ALL
 CONSTRUCTION SHALL CONFORM
 TO THE C.B.C.

MARK	DATE	REVISIONS
△		
△		
△		
△		

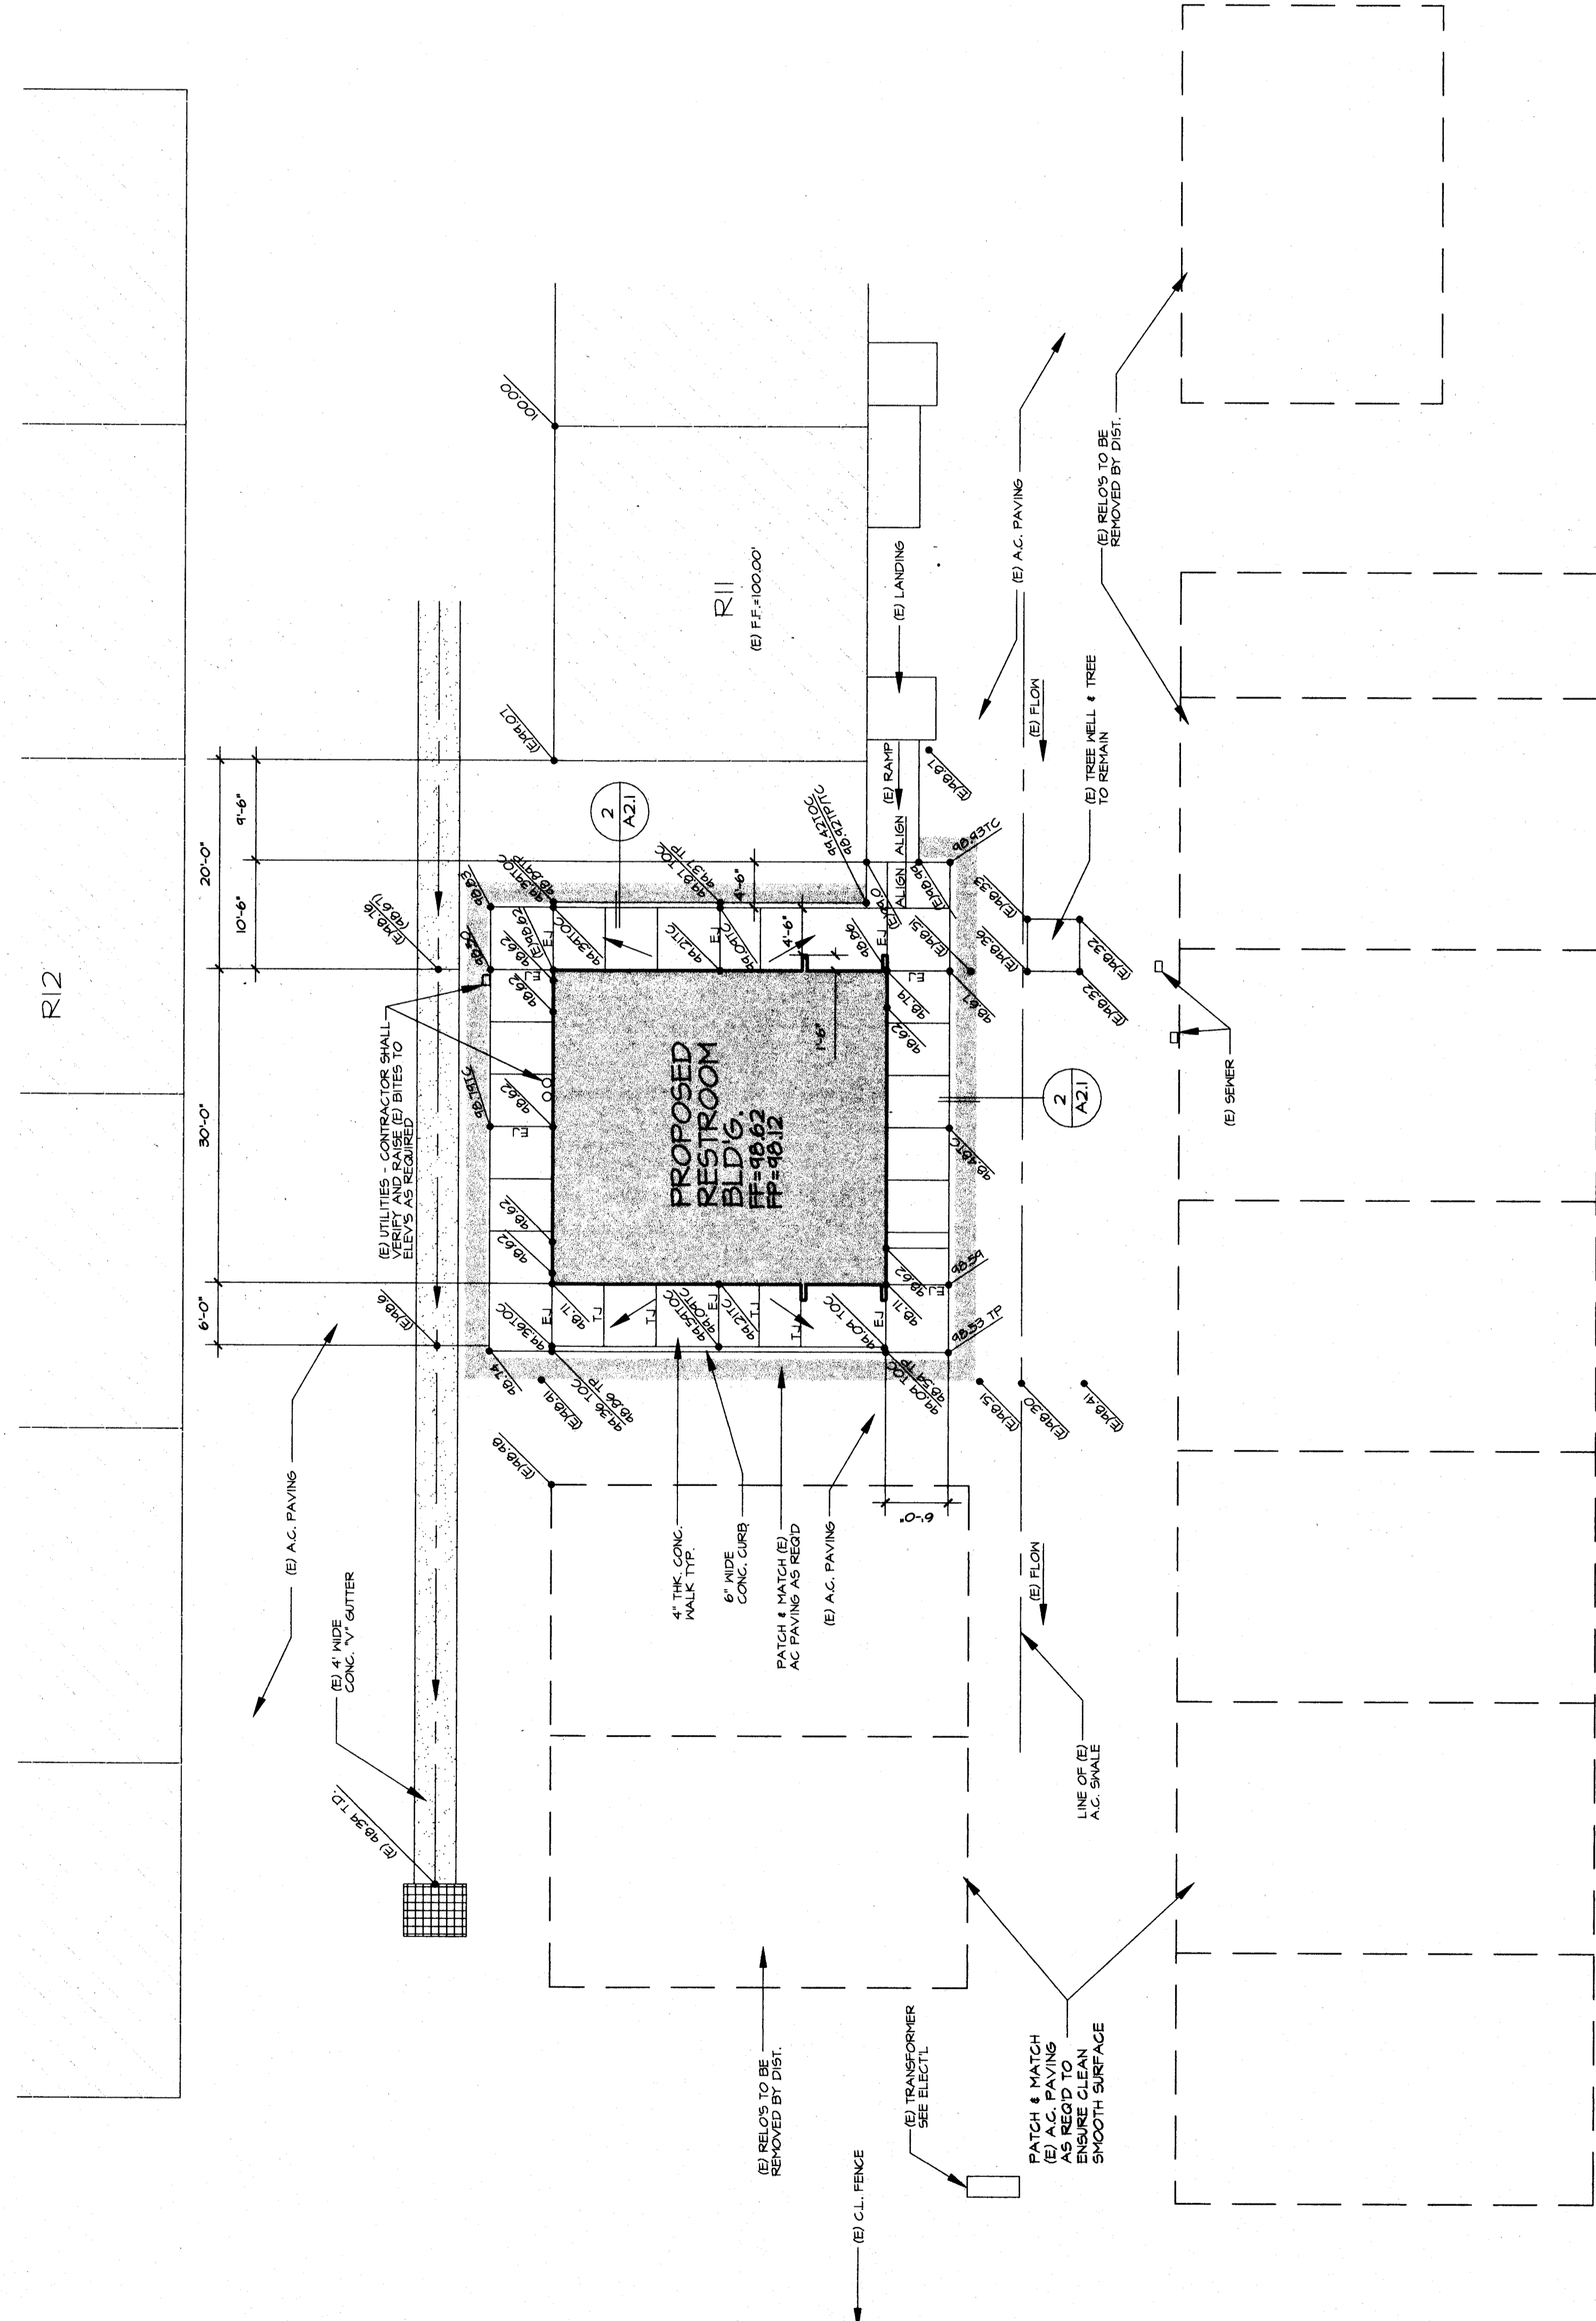

- NOTES**
- CONTRACTOR SHALL VERIFY ALL RELOC PRIOR TO START OF CONSTRUCTION. REPORT ALL DISCREPANCIES TO ARCHITECT IMMEDIATELY.
 - NO ADDITIONAL COSTS TO OWNER SHALL BE INCURRED FOR ANY NECESSARY ADJUSTMENTS ON RELOC S-11.
 - (R) FF = 100.00' AS DATA REFERENCE POINT.

(A) PARTIAL SITE / GRADING PLAN - MT. VERNON
 SCALE: 1" = 10'-0"
 PLAN NORTH