


THESE DRAWINGS AND ALL MATERIAL CONTAINED HEREIN ARE THE PROPERTY OF SILVERCREEK INDUSTRIES, INC (SCI Inc) AND SHALL NOT BE REPRODUCED, COPIED OR OTHERWISE USED IN WHOLE OR IN PART TO ASSIST IN THE MAKING OF OR FOR THE PURPOSE OF FURNISHING ANY INFORMATION FOR THE MAKING OF DRAWINGS, PRINTS, APPARATUS OR PARTS THEREOF WITHOUT THE FULL KNOWLEDGE AND WRITTEN CONSENT OF SCI Inc.
 ALL PATENTABLE MATERIAL CONTAINED HEREIN AND ORIGINATING WITH SCI Inc SHALL BE THE PROPERTY OF SCI Inc

SILVER CREEK INDUSTRIES, INC.

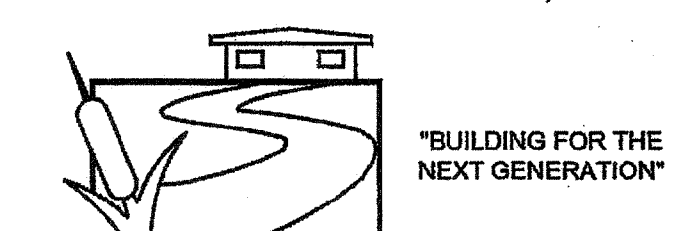


SILVER CREEK
 2830 BARRETT AVE PERRIS, CALIFORNIA 92571
 PHONE: 951-943-5393 FAX: 951-943-2211

PROJECT NAME:


24x40 STOCKPILE OFFICE BUILDING

SHEET TITLE:


INTERIOR ELEVATION
 24' x 40'

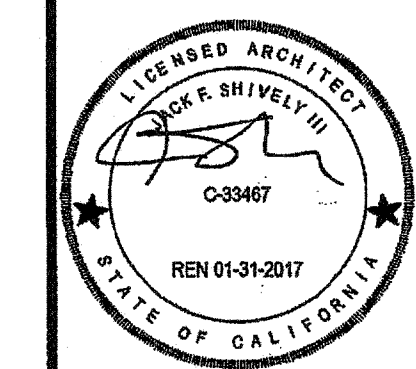


ARCHITECT OF RECORD
 SUBMISSION DATE

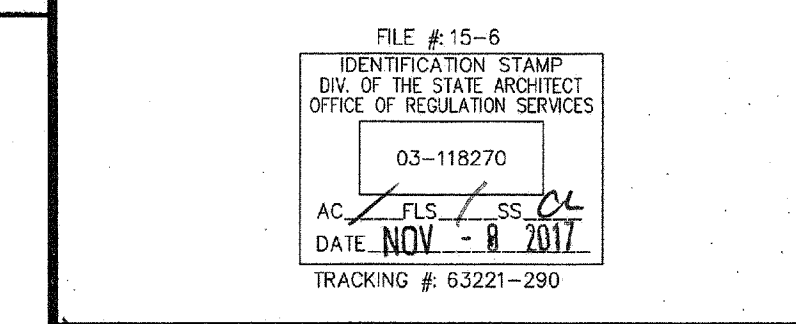

PROJECT SPECIFIC STATE AGENCY APPROVAL

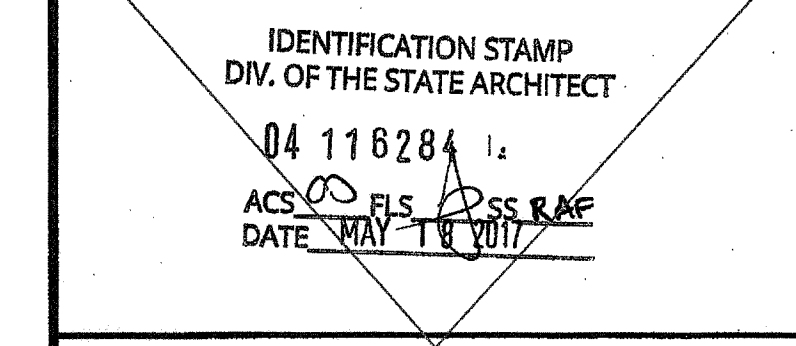

ORIGINAL PC STATE AGENCY APPROVAL

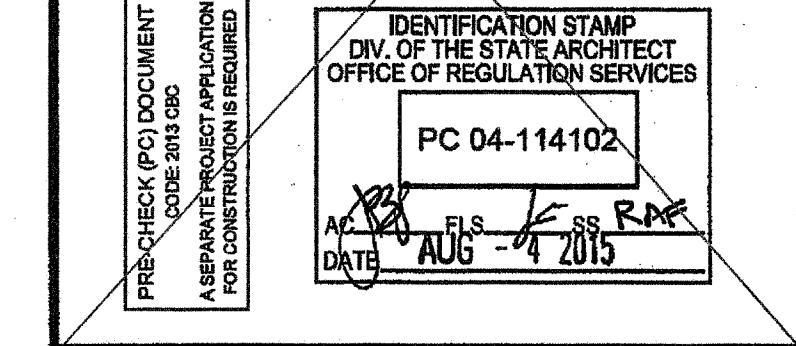


REVISIONS

SILVER CREEK INDUSTRIES
 24' x 40' PC - 2:12 PITCH

PROJECT NO:
 DRAWN BY:
 SCALE: AS NOTED
 DATE: 01-30-15


P.C. SHEET NUMBER

A-6.01

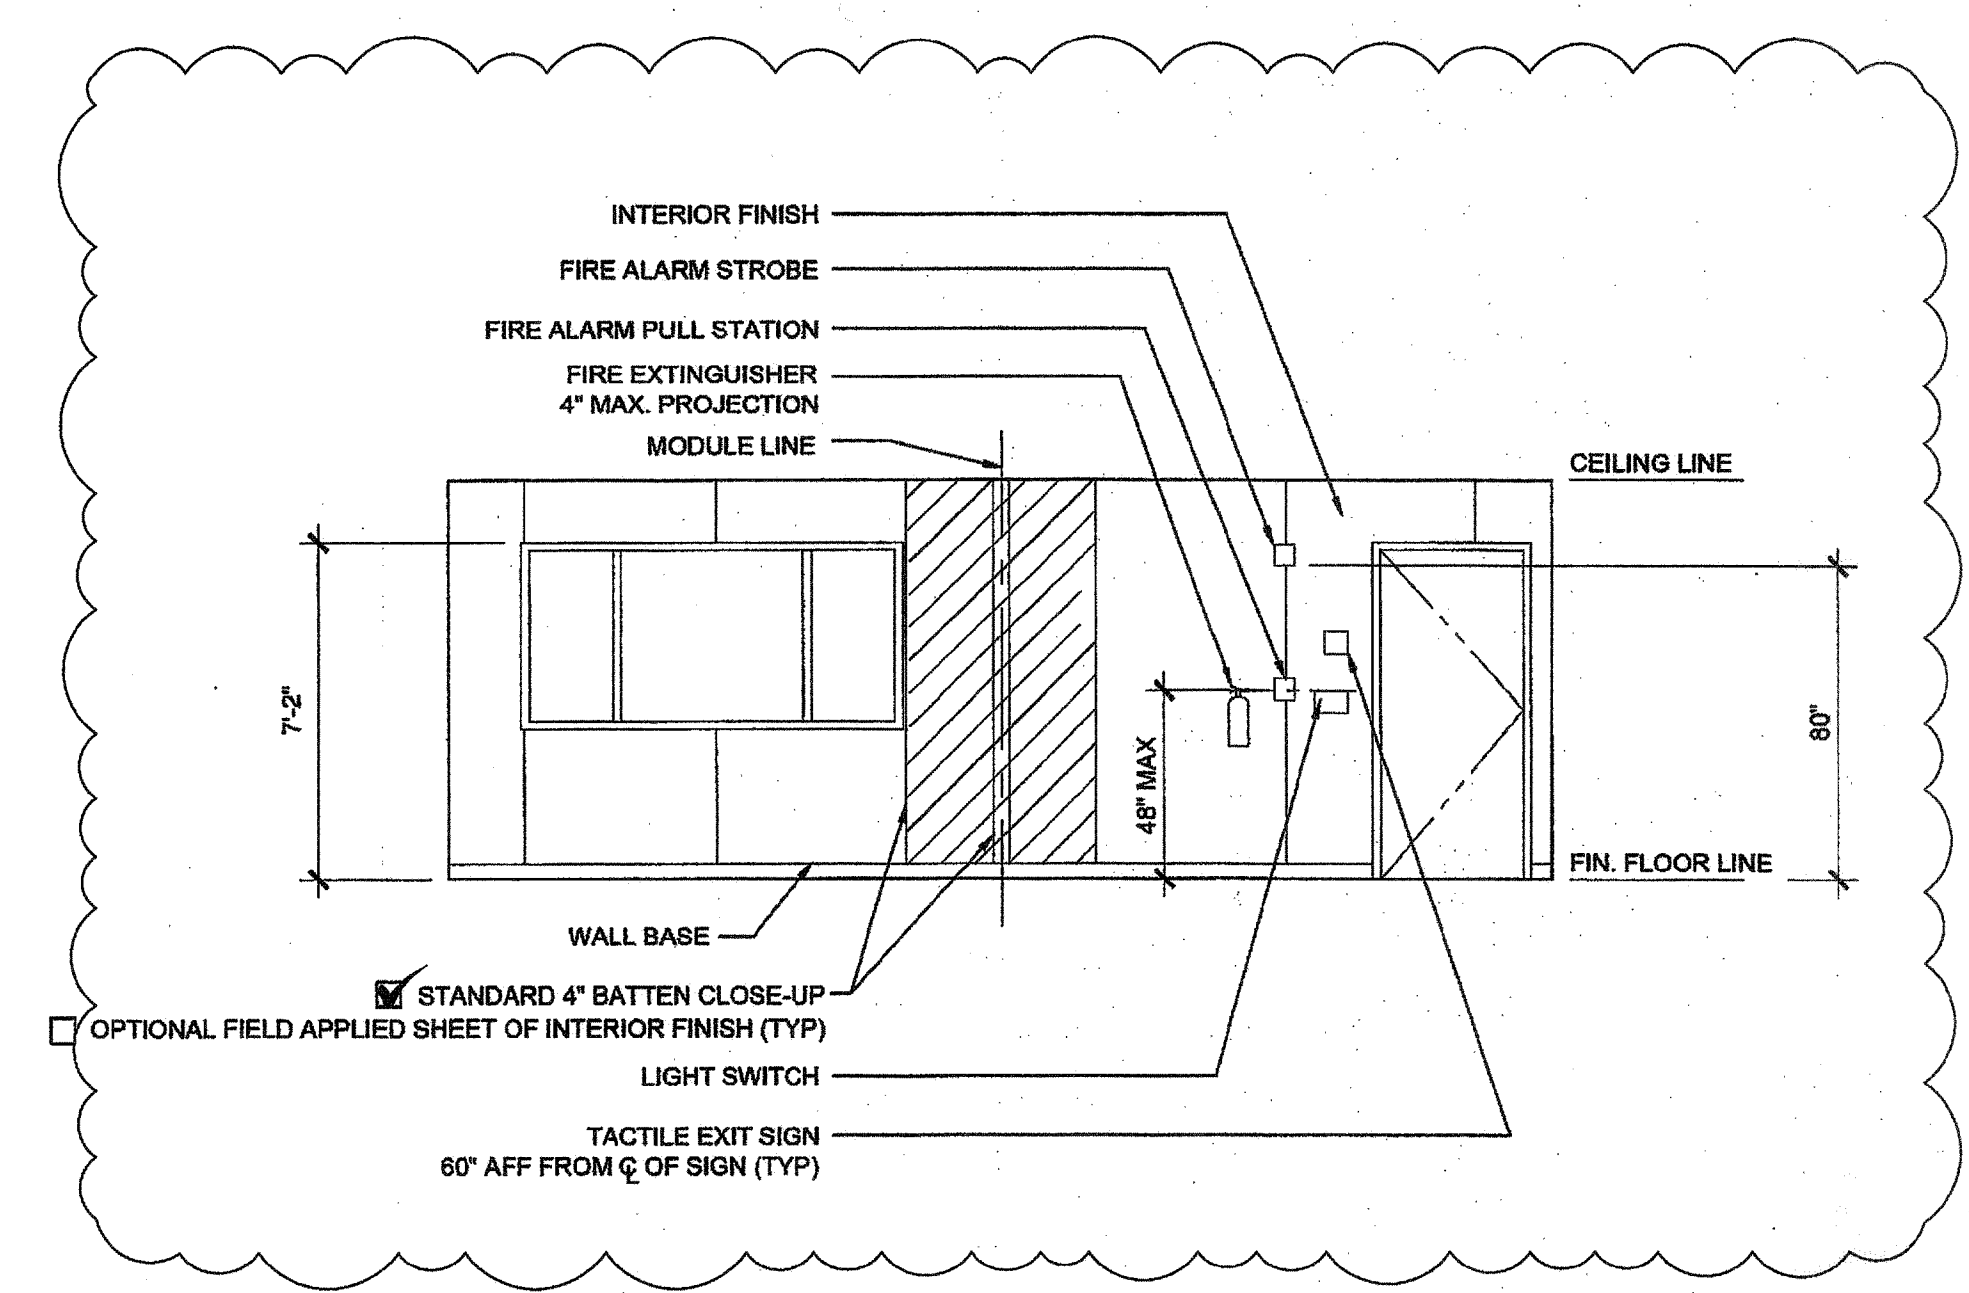


FRONT ELEVATION

SCALE: 1/4" = 1'-0" 3

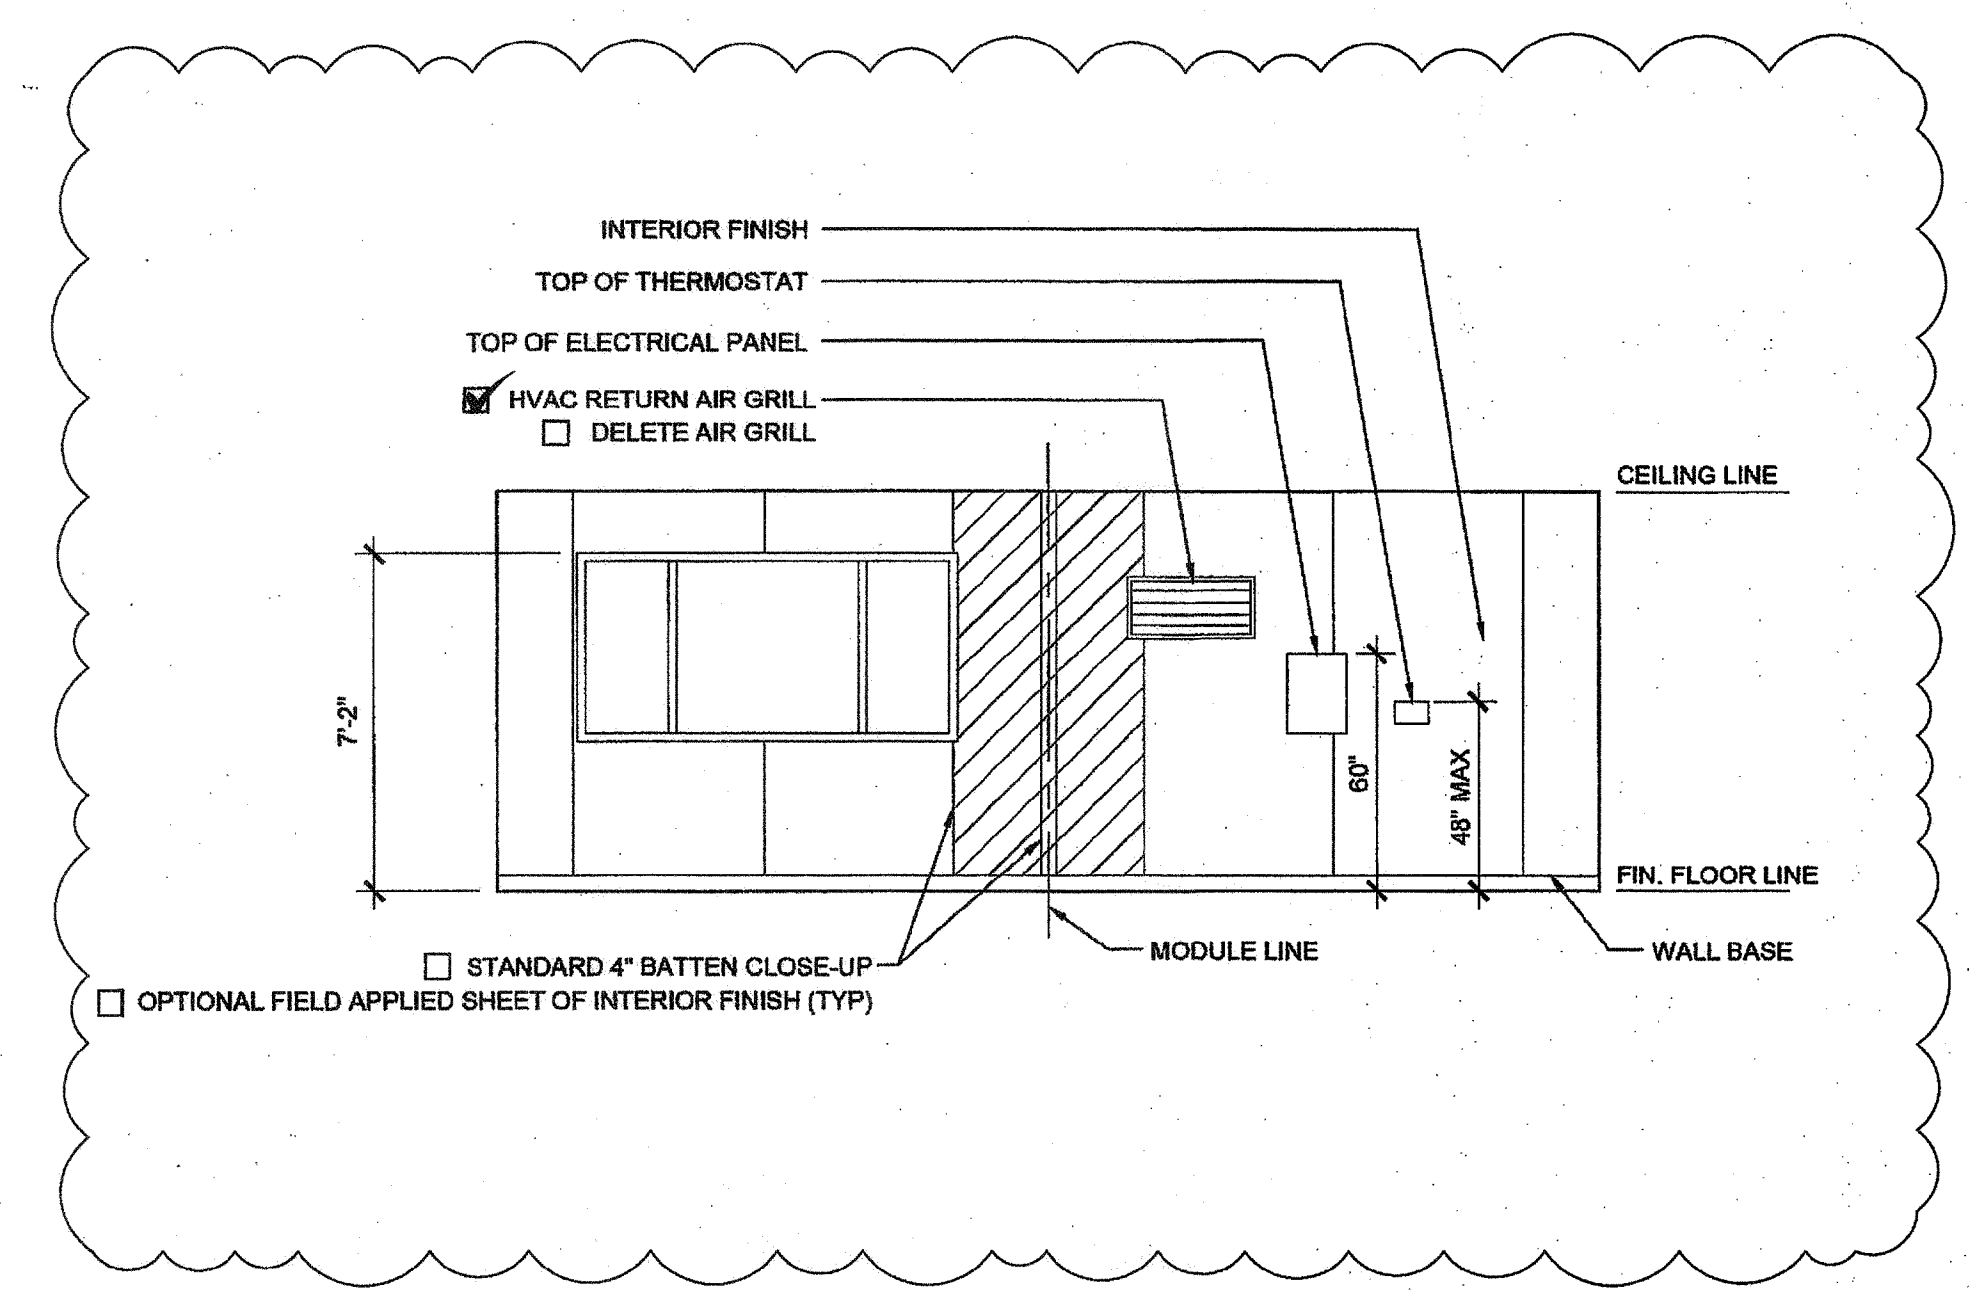


REAR ELEVATION

SCALE: 1/4" = 1'-0" 1

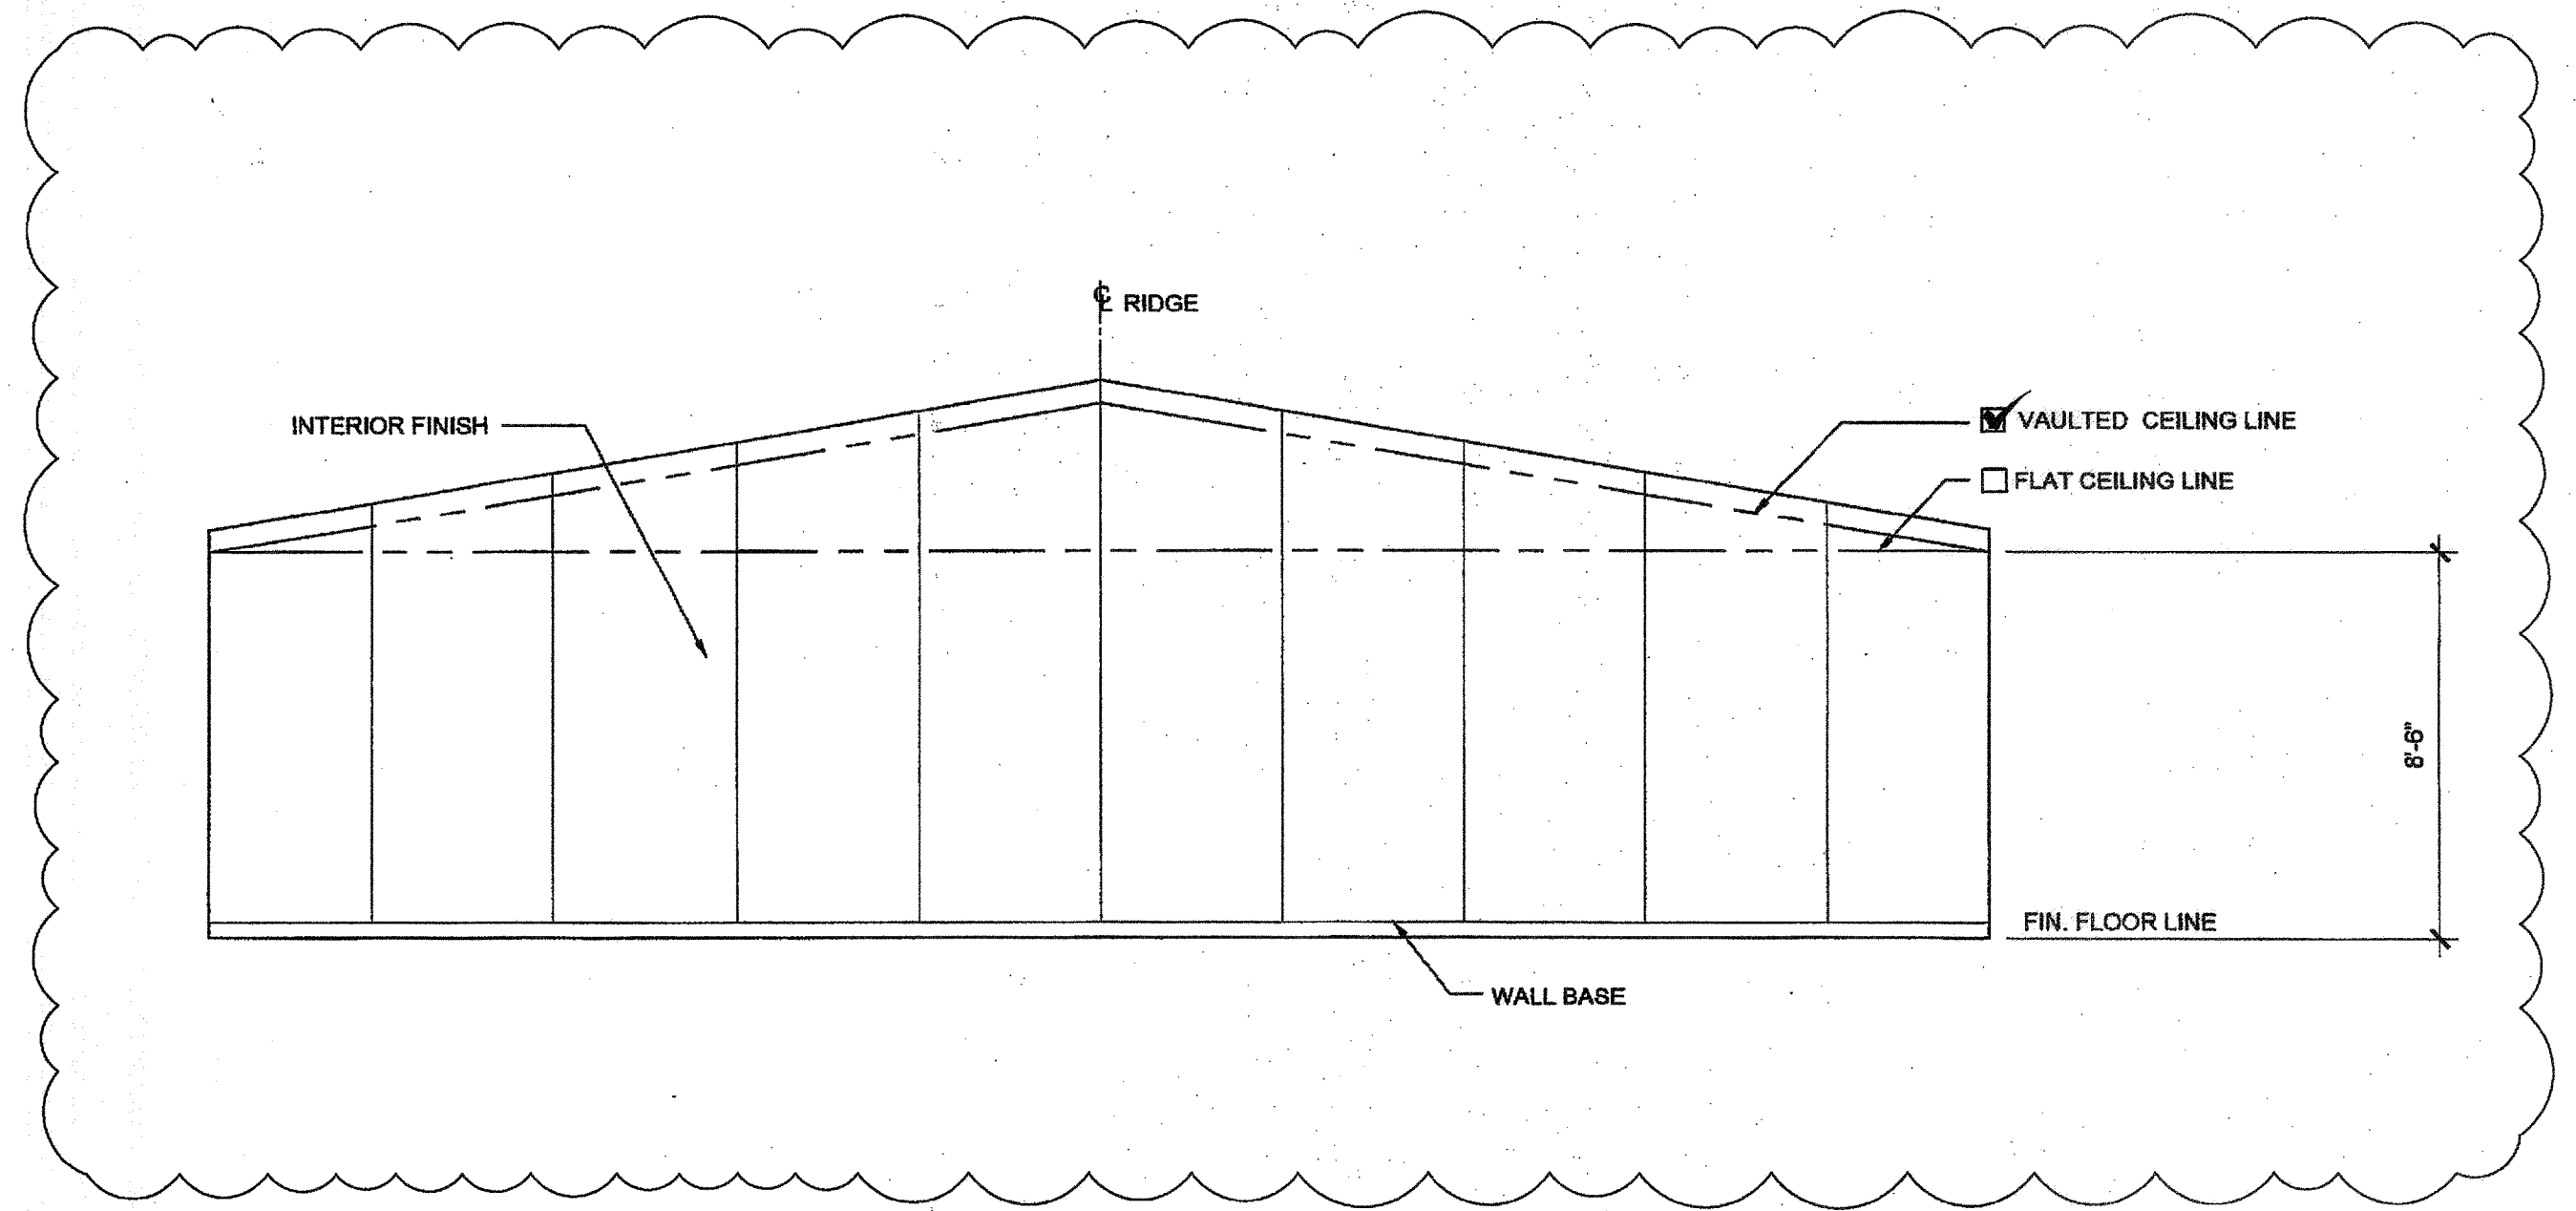

SIDE ELEVATION

SCALE: 1/4" = 1'-0" 4

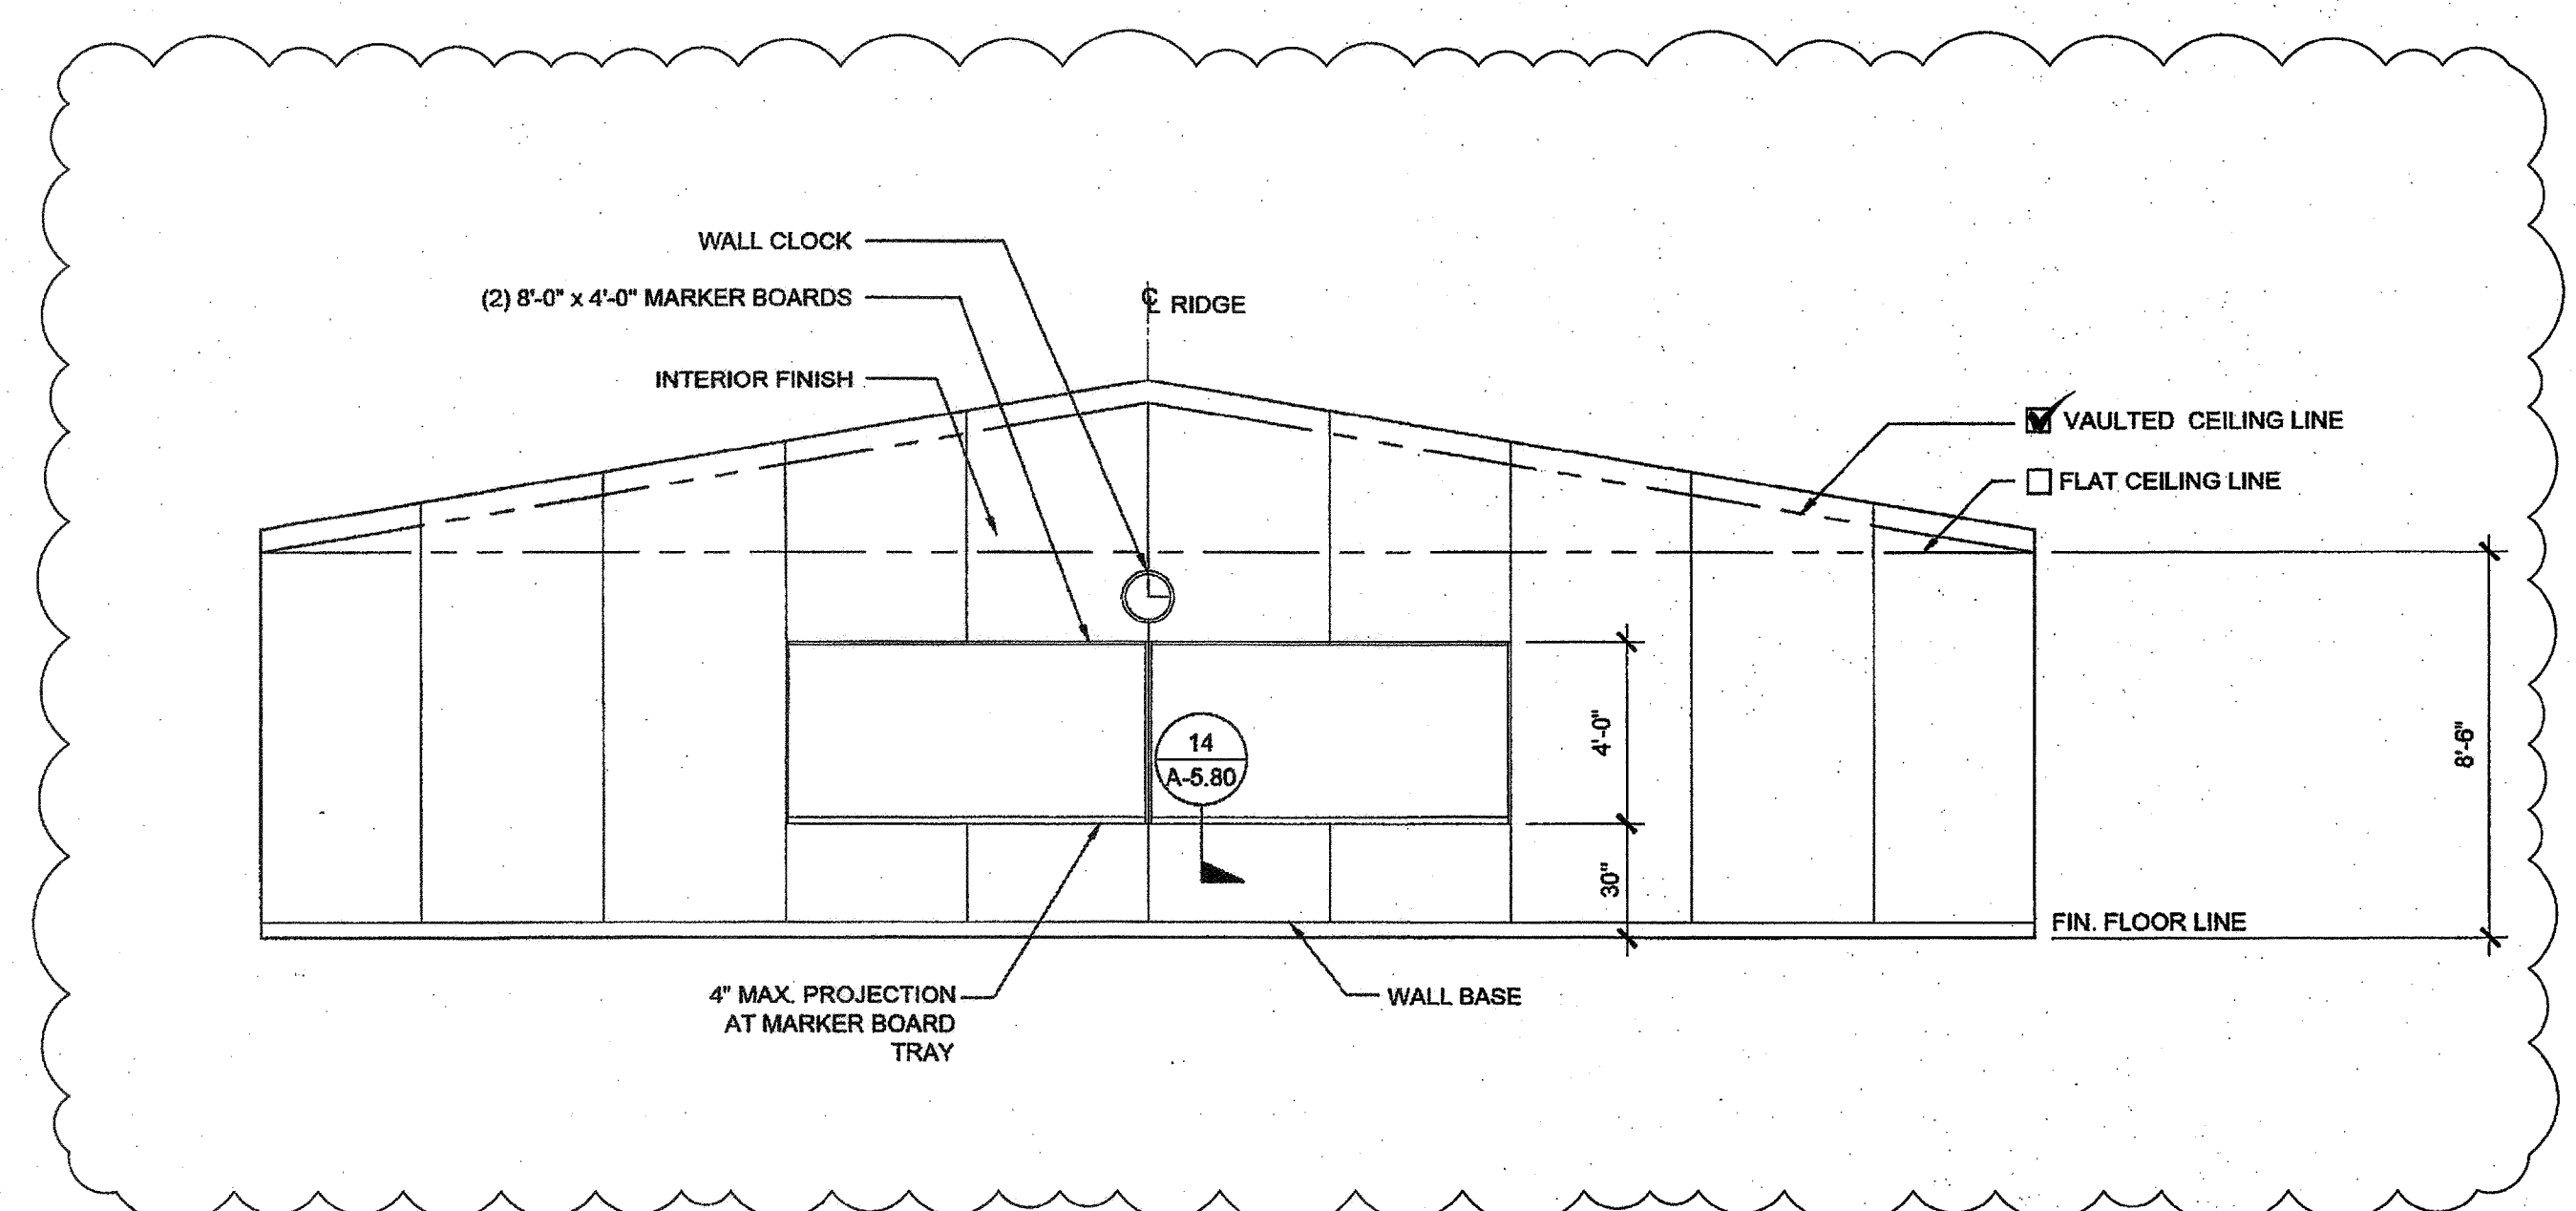

SIDE ELEVATION

SCALE: 1/4" = 1'-0" 2

REFER TO SHEET "A-6.01N" FOR PROJECT SPECIFIC