

BUILDING SECTION

SCALE: 1/2" = 1'-0" 1

NOTES

1. ALL INFORMATION SUCH AS DETAILS, SECTIONS, CONNECTIONS, AND MATERIAL ATTACHMENT SHALL BE REFERENCED FROM OTHER SHEETS WITHIN THIS SET WHERE IT APPLIES.

FLOOR CONSTRUCTION


- WOOD FLOOR
- CONCRETE FLOOR

HSS COLUMN SCHEDULE

COLUMN HEIGHT	OPT -12" SIDE OH	STD WALL W/ METAL ROOF	STD WALL W/ BUILT UP	PLASTER WALL W/ METAL ROOF OR B.U.
<input checked="" type="checkbox"/> 9'-0" STD	<input type="checkbox"/> YES	<input checked="" type="checkbox"/> 5 x 5 x 1/4	<input type="checkbox"/> 5 x 5 x 1/4	<input type="checkbox"/> 5 x 5 x 1/4
<input type="checkbox"/> 9'-6" STD	<input type="checkbox"/> YES	<input type="checkbox"/> 5 x 5 x 1/4	<input type="checkbox"/> 5 x 5 x 1/4	<input type="checkbox"/> 5 x 5 x 1/4
<input type="checkbox"/> 9'-0" SNOW	N/A	<input type="checkbox"/> 5 x 5 x 1/4	<input type="checkbox"/> 5 x 5 x 1/4	<input type="checkbox"/> 5 x 5 x 1/4
<input type="checkbox"/> 9'-6" SNOW	N/A	<input type="checkbox"/> 5 x 5 x 1/4	<input type="checkbox"/> 5 x 5 x 1/4	<input type="checkbox"/> 5 x 5 x 1/4

THESE DRAWINGS AND ALL MATERIAL CONTAINED HEREIN ARE THE PROPERTY OF SILVERCREEK INDUSTRIES, INC (SCI Inc) AND SHALL NOT BE REPRODUCED, COPIED OR OTHERWISE DISPOSED OF DIRECTLY OR INDIRECTLY AND SHALL NOT BE USED IN WHOLE OR IN PART TO ASSIST IN THE MAKING OF OR FOR THE PURPOSE OF FURNISHING ANY INFORMATION FOR THE MAKING OF DRAWINGS, PRINTS, APPARATUS OR PARTS THEREOF WITHOUT THE FULL KNOWLEDGE AND WRITTEN CONSENT OF SCI Inc. ALL PATENTABLE MATERIAL CONTAINED HEREIN AND ORIGINATING WITH SCI Inc SHALL BE THE PROPERTY OF SCI Inc

SILVER CREEK INDUSTRIES, INC.

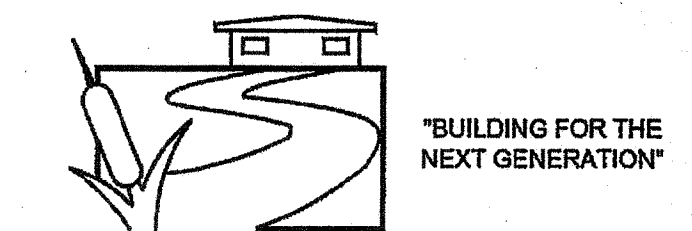

SILVER CREEK


2830 BARRETT AVE PERRIS, CALIFORNIA 92571
PHONE: 951-943-5383 FAX: 951-943-2211

PROJECT NAME:

24x40 STOCKPILE OFFICE BUILDING

SHEET TITLE:

**BUILDING SECTIONS
0.018" DUAL SLOPE**

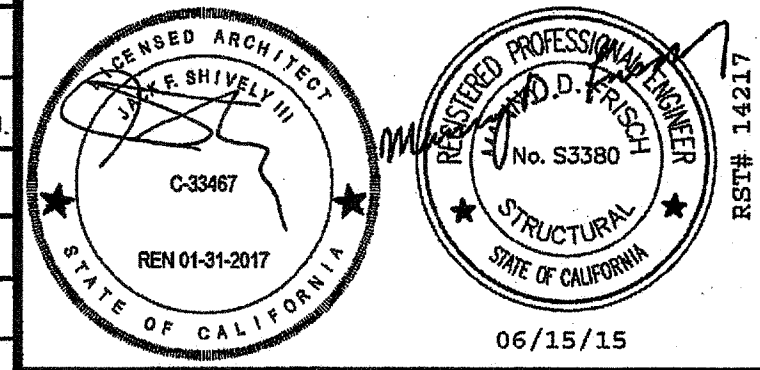

ARCHITECT OF RECORD
SUBMISSION DATE
FILE # 15-6
IDENTIFICATION STAMP
DIV. OF THE STATE ARCHITECT
OFFICE OF REGULATION SERVICES
03-118270
AC. FLS. SS. CL
DATE NOV - 8 2017
TRACKING #: 63221-290

PROJECT SPECIFIC STATE AGENCY APPROVAL
IDENTIFICATION STAMP
DIV. OF THE STATE ARCHITECT
04 116284
AC. FLS. SS. RMF
DATE MAY 18 2017


ORIGINAL PC STATE AGENCY APPROVAL
IDENTIFICATION STAMP
DIV. OF THE STATE ARCHITECT
OFFICE OF REGULATION SERVICES
PC 04-114102
AC. FLS. SS. RMF
DATE AUG - 4 2015

REVISIONS

SILVER CREEK INDUSTRIES
24' x 40' PC - 2:12 PITCH


PROJECT NO:
DRAWN BY:
SCALE: AS NOTED
DATE: 01-30-15

P.C. SHEET NUMBER
S-3.02

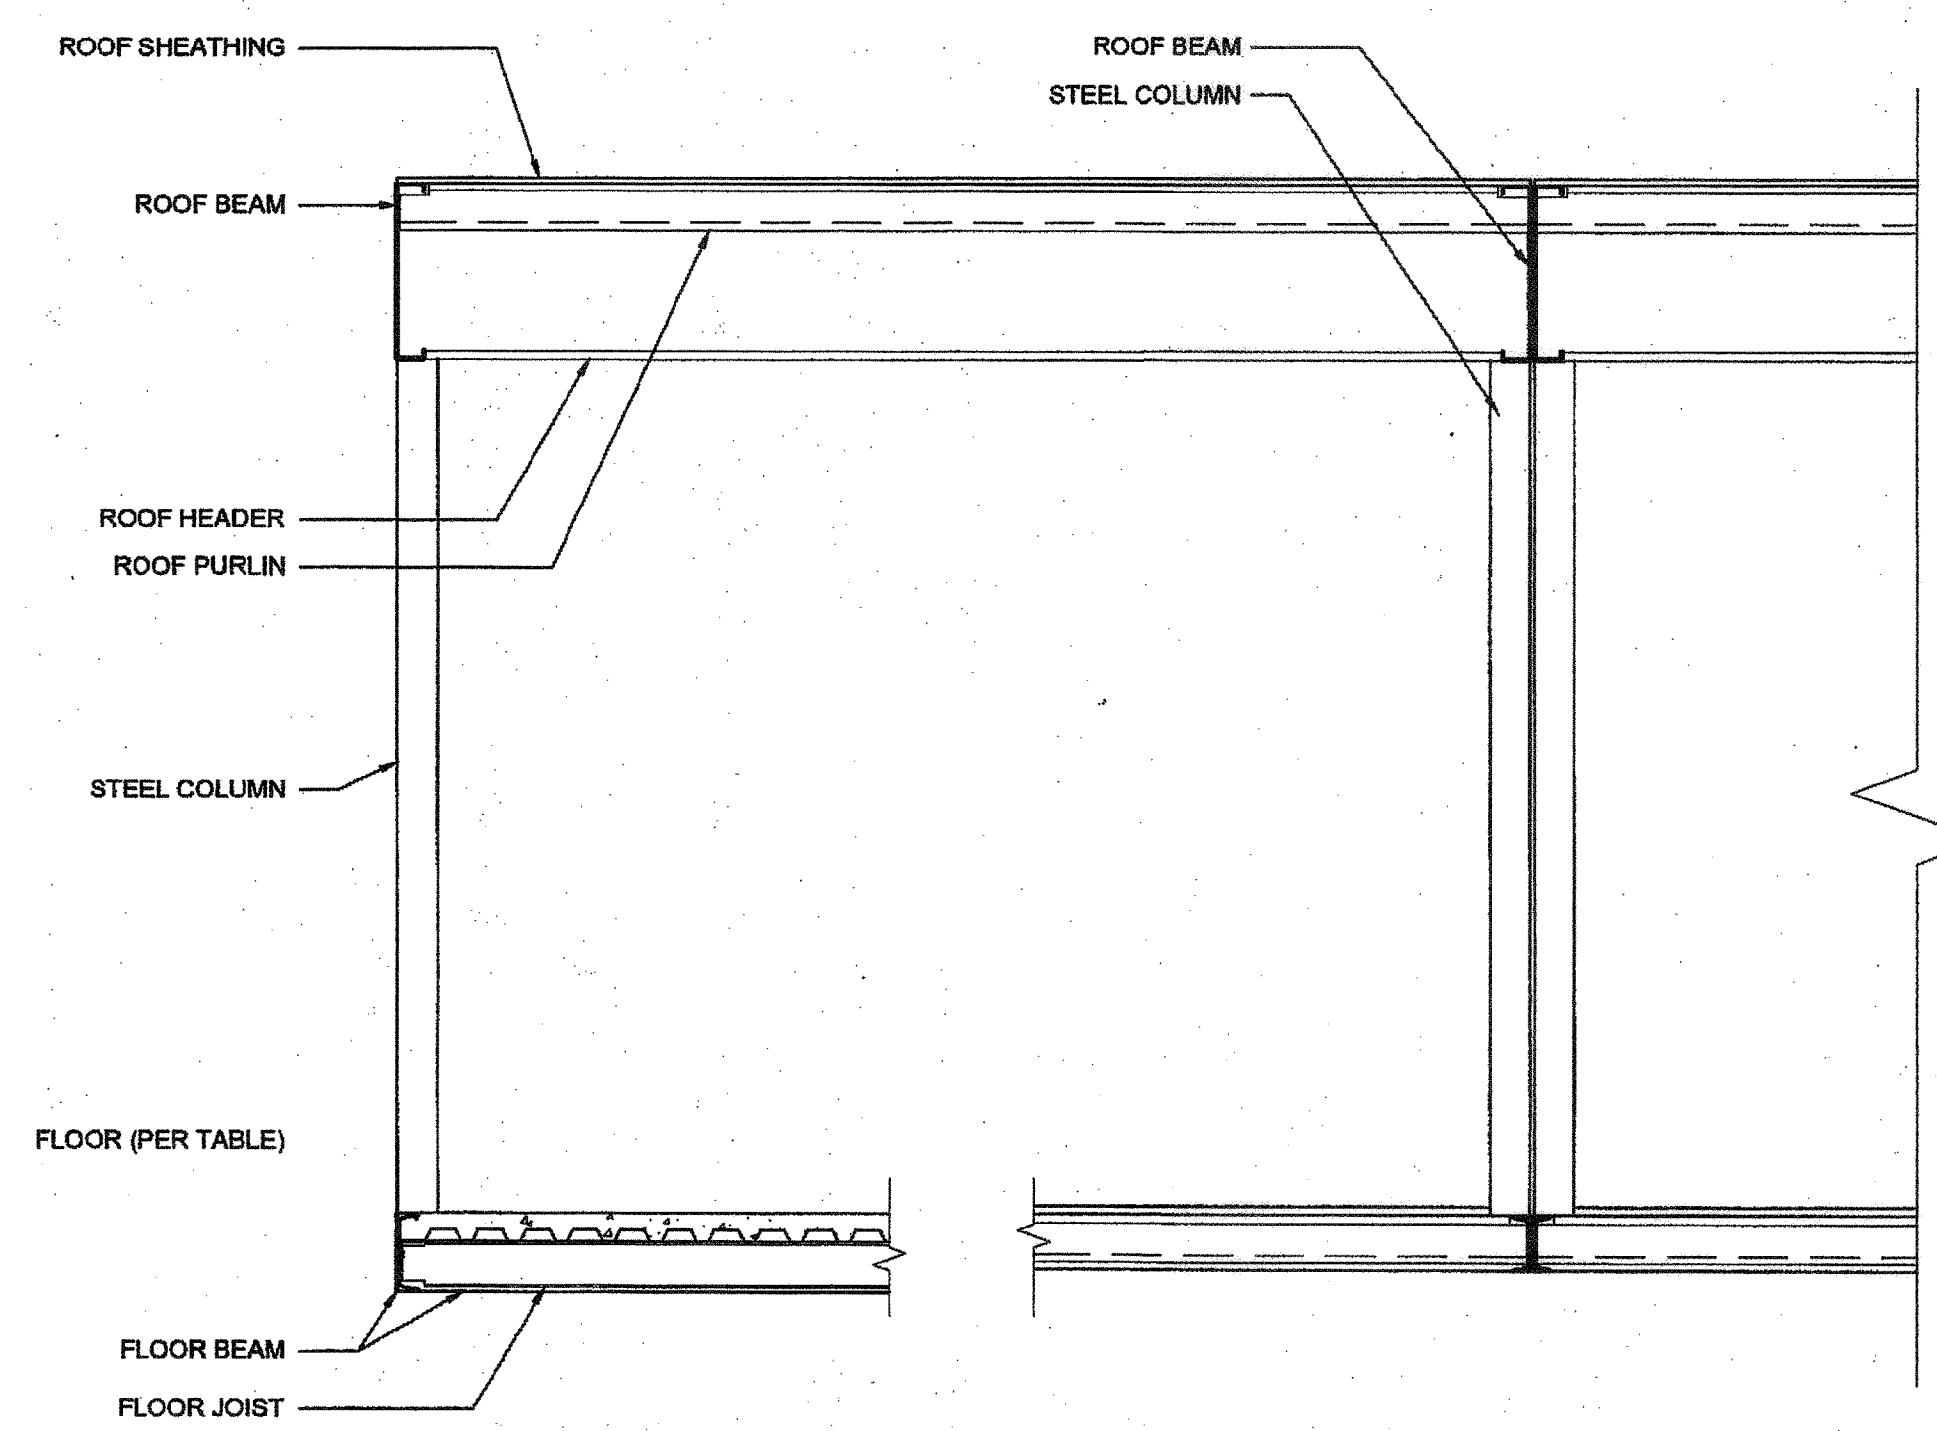

BUILDING SECTION

SCALE: 1/2" = 1'-0" 3

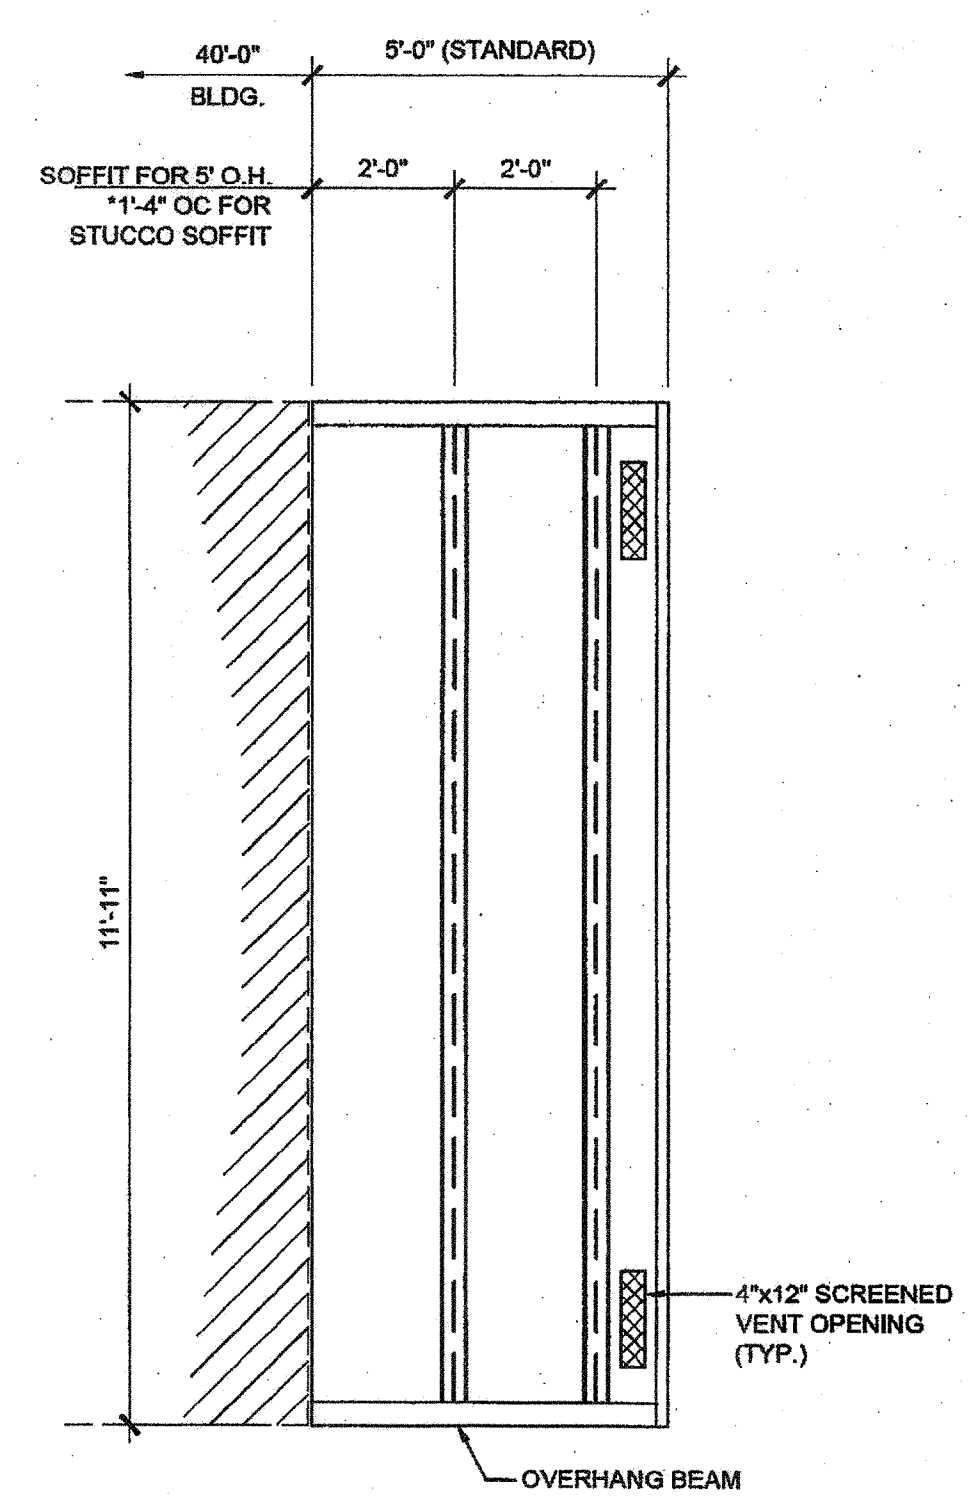

ENCL. SOFFIT PLAN-OPT.

SCALE: 3/8" = 1'-0" 2