

THESE DRAWINGS AND ALL MATERIAL CONTAINED HEREIN ARE THE PROPERTY OF SILVERCREEK INDUSTRIES, INC. (SICI) AND SHALL NOT BE REPRODUCED, COPIED OR OTHERWISE USED IN WHOLE OR IN PART TO ASSIST IN THE MAKING OF OR FOR THE PURPOSES OF PERFORMING ANY CONSTRUCTION FOR THE PURPOSES OF CHANGING PERMITS, APPLICABLE LAWS, OR OTHERWISE WITHOUT THE FULL KNOWLEDGE AND WRITTEN CONSENT OF SICI. ALL INFORMATION CONTAINED HEREIN AND CONSTRUCTION WITH SICI SHALL BE THE PROPERTY OF SICI.


SILVER CREEK INDUSTRIES, INC.



190 EAST MORGAN FREEL, CALIFORNIA 92571
PHONE: 951-940-8300 FAX: 951-940-3211


PROJECT NAME:
CLASS LEASING CLASSROOM BLDG'S

SHEET TITLE:
INTERIOR ELEVATION 36' x 40'

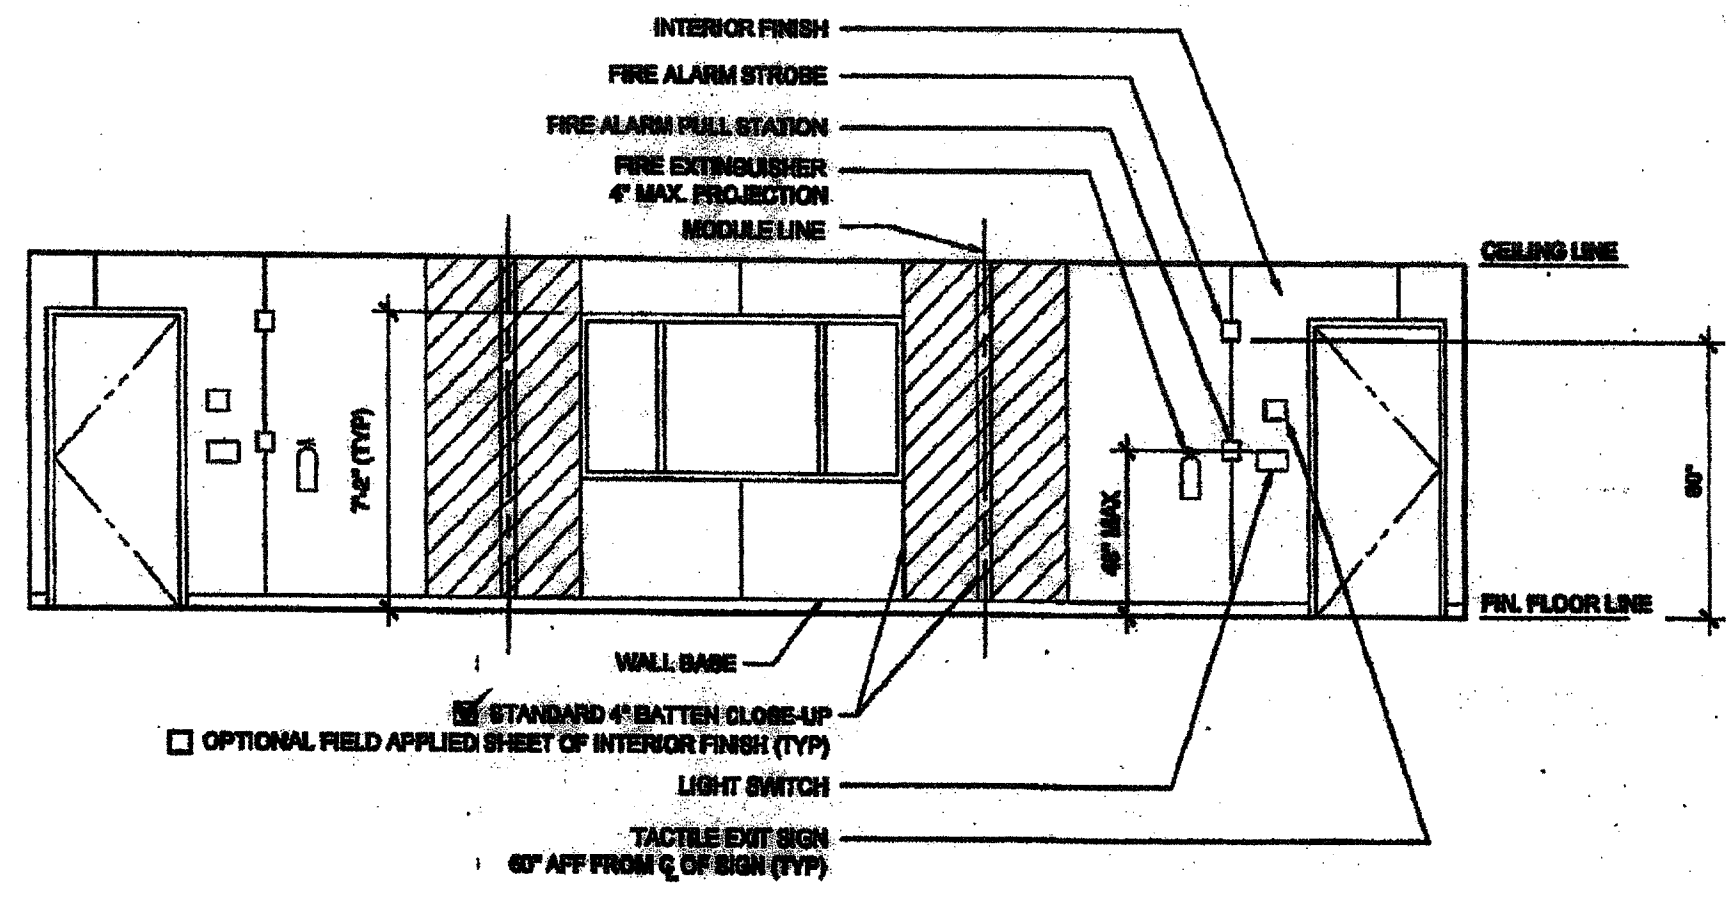


FRONT ELEVATION

SCALE: 1/4" = 1'-0" 3

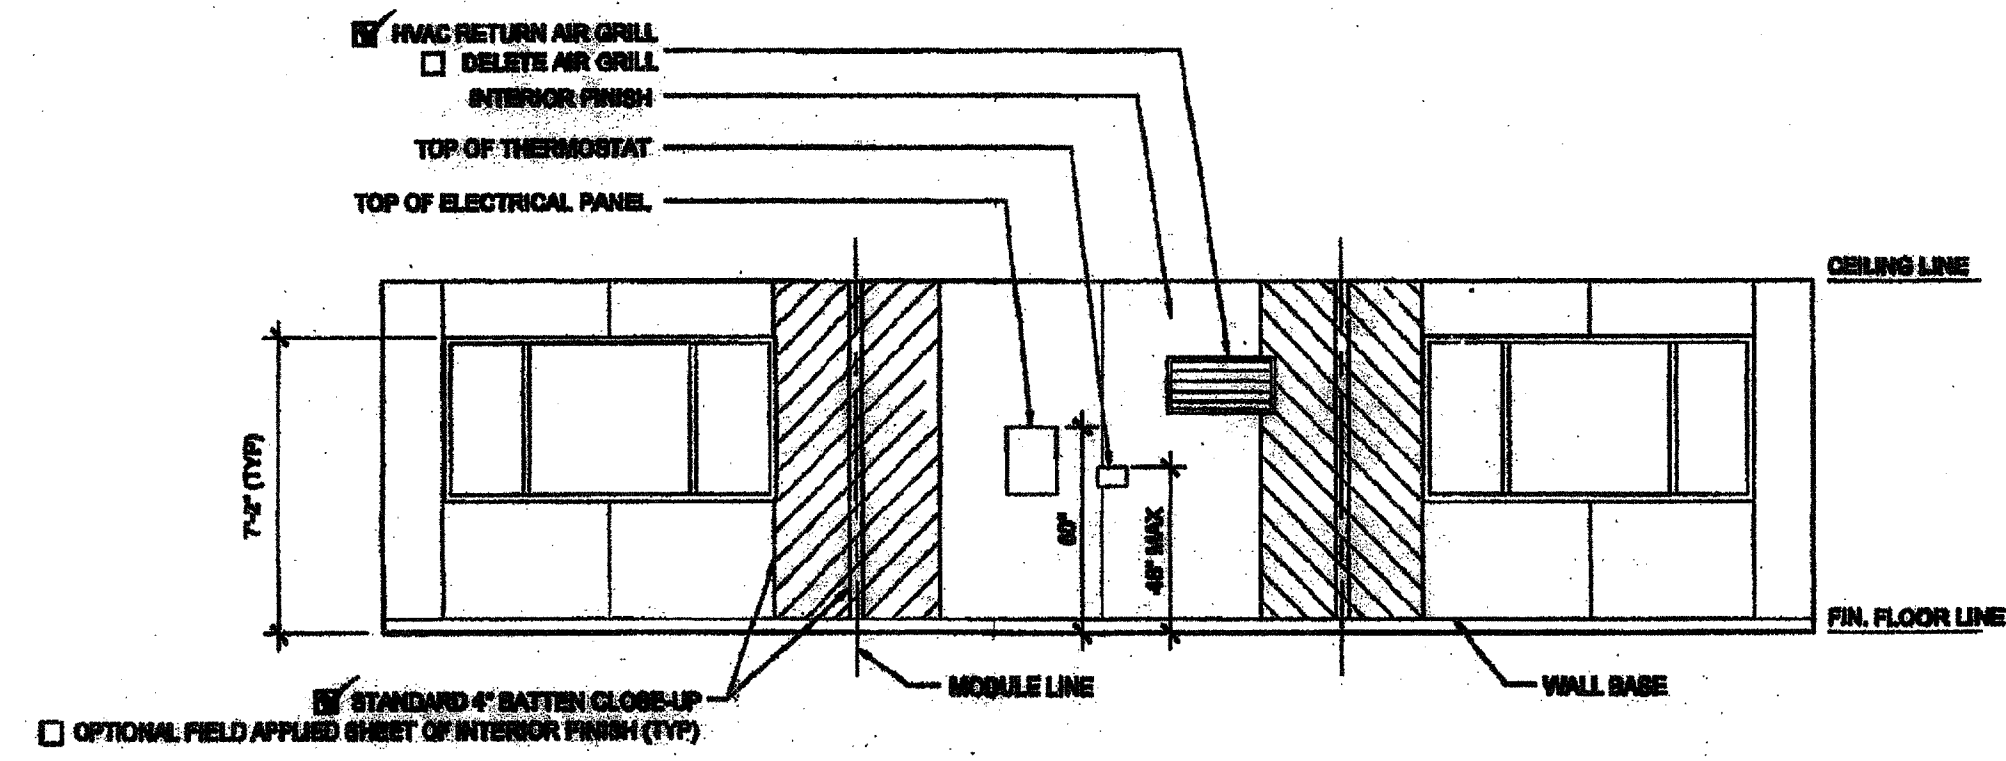


REAR ELEVATION

SCALE: 1/4" = 1'-0" 4

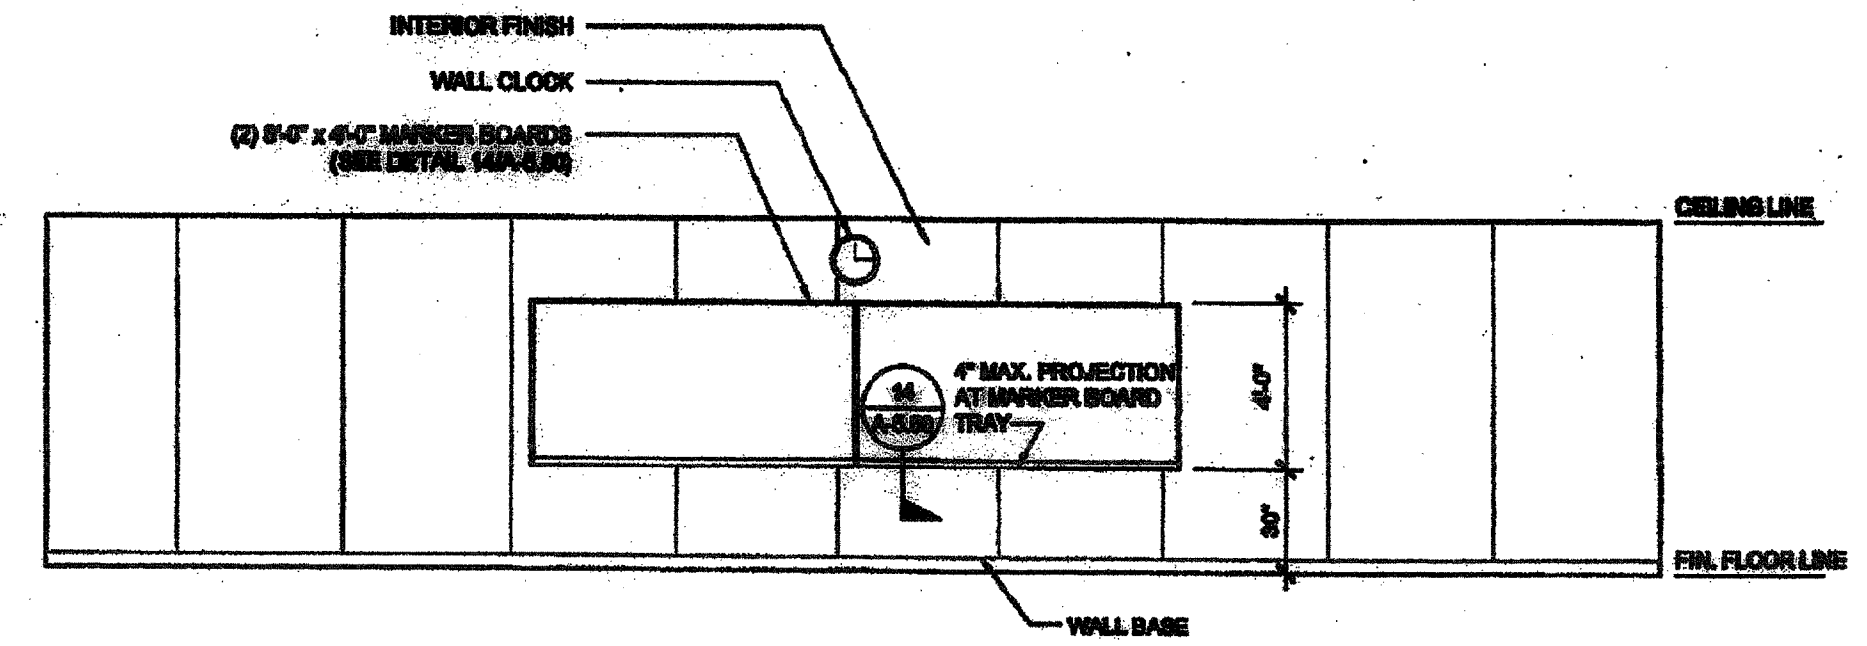

SIDE ELEVATION




SCALE: 1/4" = 1'-0" 4

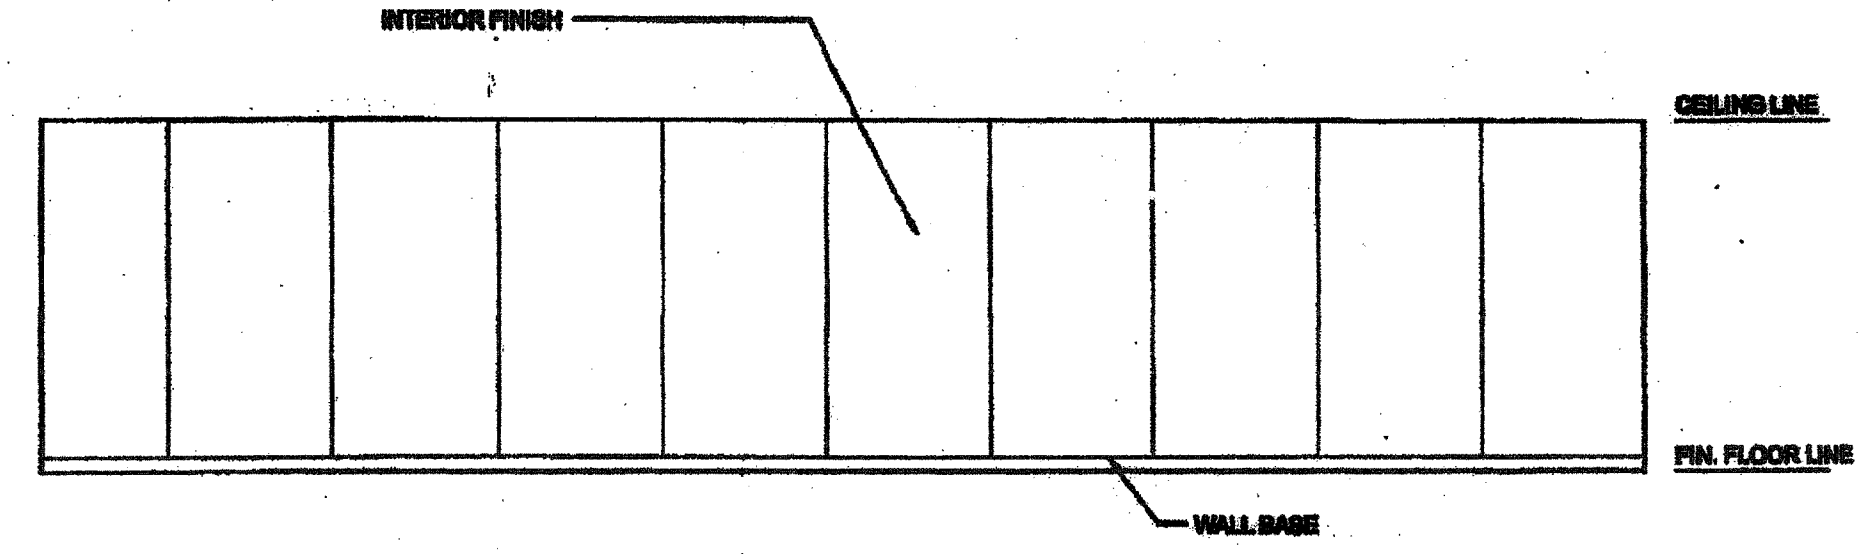

SIDE ELEVATION

SCALE: 1/4" = 1'-0" 2

REVISED
IDENTIFICATION STAMP
DIV. OF THE STATE ARCHITECT
OFFICE OF REGULATION SERVICES
04 1138
AC 01/15/15 SS
DATE FEB 26 2015

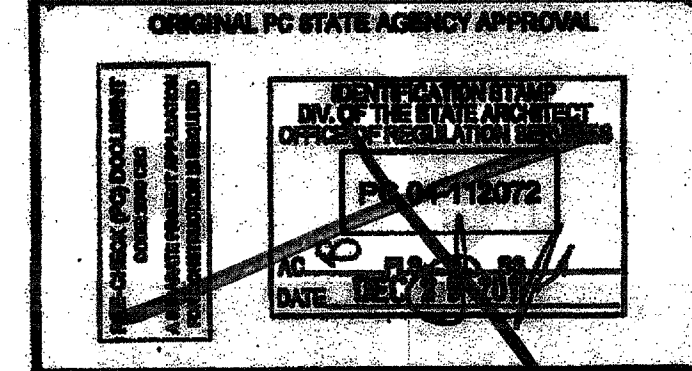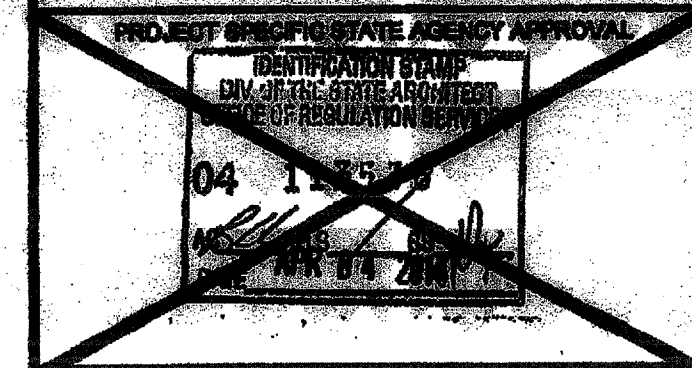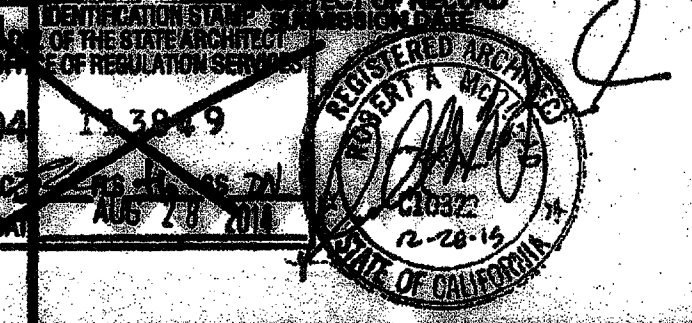

REVISIONS

SILVER CREEK INDUSTRIES
36' x 40' PC
PROJECT NO.:
DRAWN BY:
SCALE: AS NOTED
DATE: 12-23-11
P.C. SHEET NUMBER

A-6.02 **SK 126**

NOTE:
SEE CCD.1.01 FOR ACTUAL BUILDING LAY-OUT

IDENTIFICATION STAMP
DIV. OF THE STATE ARCHITECT
APP03 116973
AC 11/15/15 SS
DATE APR 18 2016