

NOTES:

- FOR FLOOR BLOCKING SEE DETAILS 4.7B/S-1.50 (STD), 4.7A/S-1.50 (ALT)
- FOR BUILDINGS ON WOOD FOUNDATION SYSTEMS, PROVIDE 1 1/8\" DIA. HOLE AT BOTTOM FLANGE OF FLOOR BEAM FOR LAG SCREW ATTACHMENT TO FOUNDATION PLATES BELOW. FOR EXACT HOLE LOCATIONS, SEE FOUNDATION PLAN.

FLOOR JOIST TABLE

LIVE LOAD PSF	JOIST SPACING
50	48"
50 + 15	32"
100	24"
150	18"



MIN. Floor Load 50 + 15 (32" o.c.)
 MAX. Floor Load 150 (18" o.c.) To Be Chosen Prior to Construction.

THESE DRAWINGS AND ALL MATERIAL CONTAINED HEREIN ARE THE PROPERTY OF SILVER CREEK INDUSTRIES, INC. (SCI) AND SHALL NOT BE REPRODUCED, COPIED OR OTHERWISE DISPOSED OF DIRECTLY OR INDIRECTLY AND SHALL NOT BE USED IN WHOLE OR IN PART TO ASSIST IN THE MAKING OF OR FOR THE PURPOSE OF FURNISHING ANY INFORMATION FOR THE MAKING OF DRAWINGS, PRINTS, APPARATUS OR PARTS THEREOF WITHOUT THE FULL KNOWLEDGE AND WRITTEN CONSENT OF SCI Inc. ALL PATENTABLE MATERIAL CONTAINED HEREIN AND ORIGINATING WITH SCI Inc SHALL BE THE PROPERTY OF SCI Inc.



PROJECT NAME:
CLASS LEASING CLASSROOMS BLDG'S

SHEET TITLE:
FLOOR FRAMING PLAN WOOD FLOOR

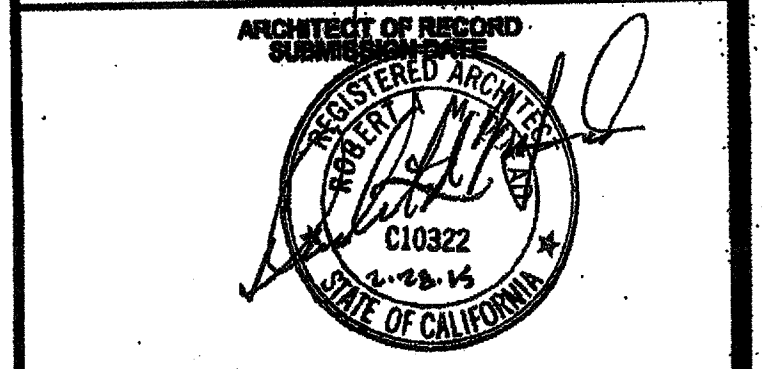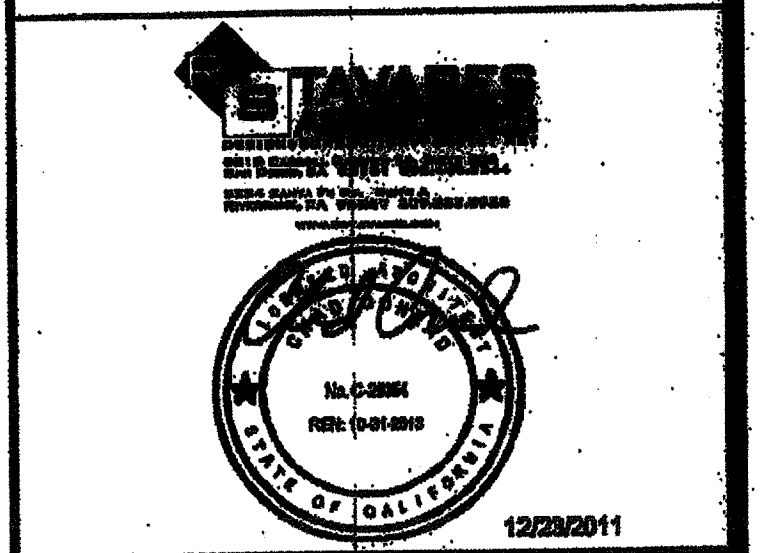

PROJECT SPECIFIC STATE AGENCY APPROVAL
 IDENTIFICATION STAMP
 DIV. OF THE STATE ARCHITECT
 OFFICE OF REGULATION SERVICES
 04 11 2014
 AG: [Signature]
 DATE: AUG 27 2014

ORIGINAL PG STATE AGENCY APPROVAL
 IDENTIFICATION STAMP
 DIV. OF THE STATE ARCHITECT
 OFFICE OF REGULATION SERVICES
 04 11 2014
 AG: [Signature]
 DATE: DEC 2 2014

REVISIONS:

SILVER CREEK INDUSTRIES, INC.
 24" x 48" PC

PROJECT NO:
 DRAWN BY:
 SCALE: AS NOTED
 DATE: 12-28-11

P.C. SHEET NUMBER
S-1.01

STKP 126

FEB 26 2015
 REVISED
 IDENTIFICATION STAMP
 DIV. OF THE STATE ARCHITECT
 OFFICE OF REGULATION SERVICES
 04 11 2014
 AG: [Signature]
 DATE: NOV 27 2014

INCLUDES
 CORNER/MODLINE
 PLATES SEE 1&20/S-1.50

FLOOR FRAMING PLAN

SCALE: 1/4" = 1'-0" 1

IDENTIFICATION STAMP
 DIV. OF THE STATE ARCHITECT
 APP03 11 6 9 7 3
 AG: FLS SS
 DATE: APR 1 8 2016