



BUILDING SECTION

SCALE: 1/2" = 1'-0" 1

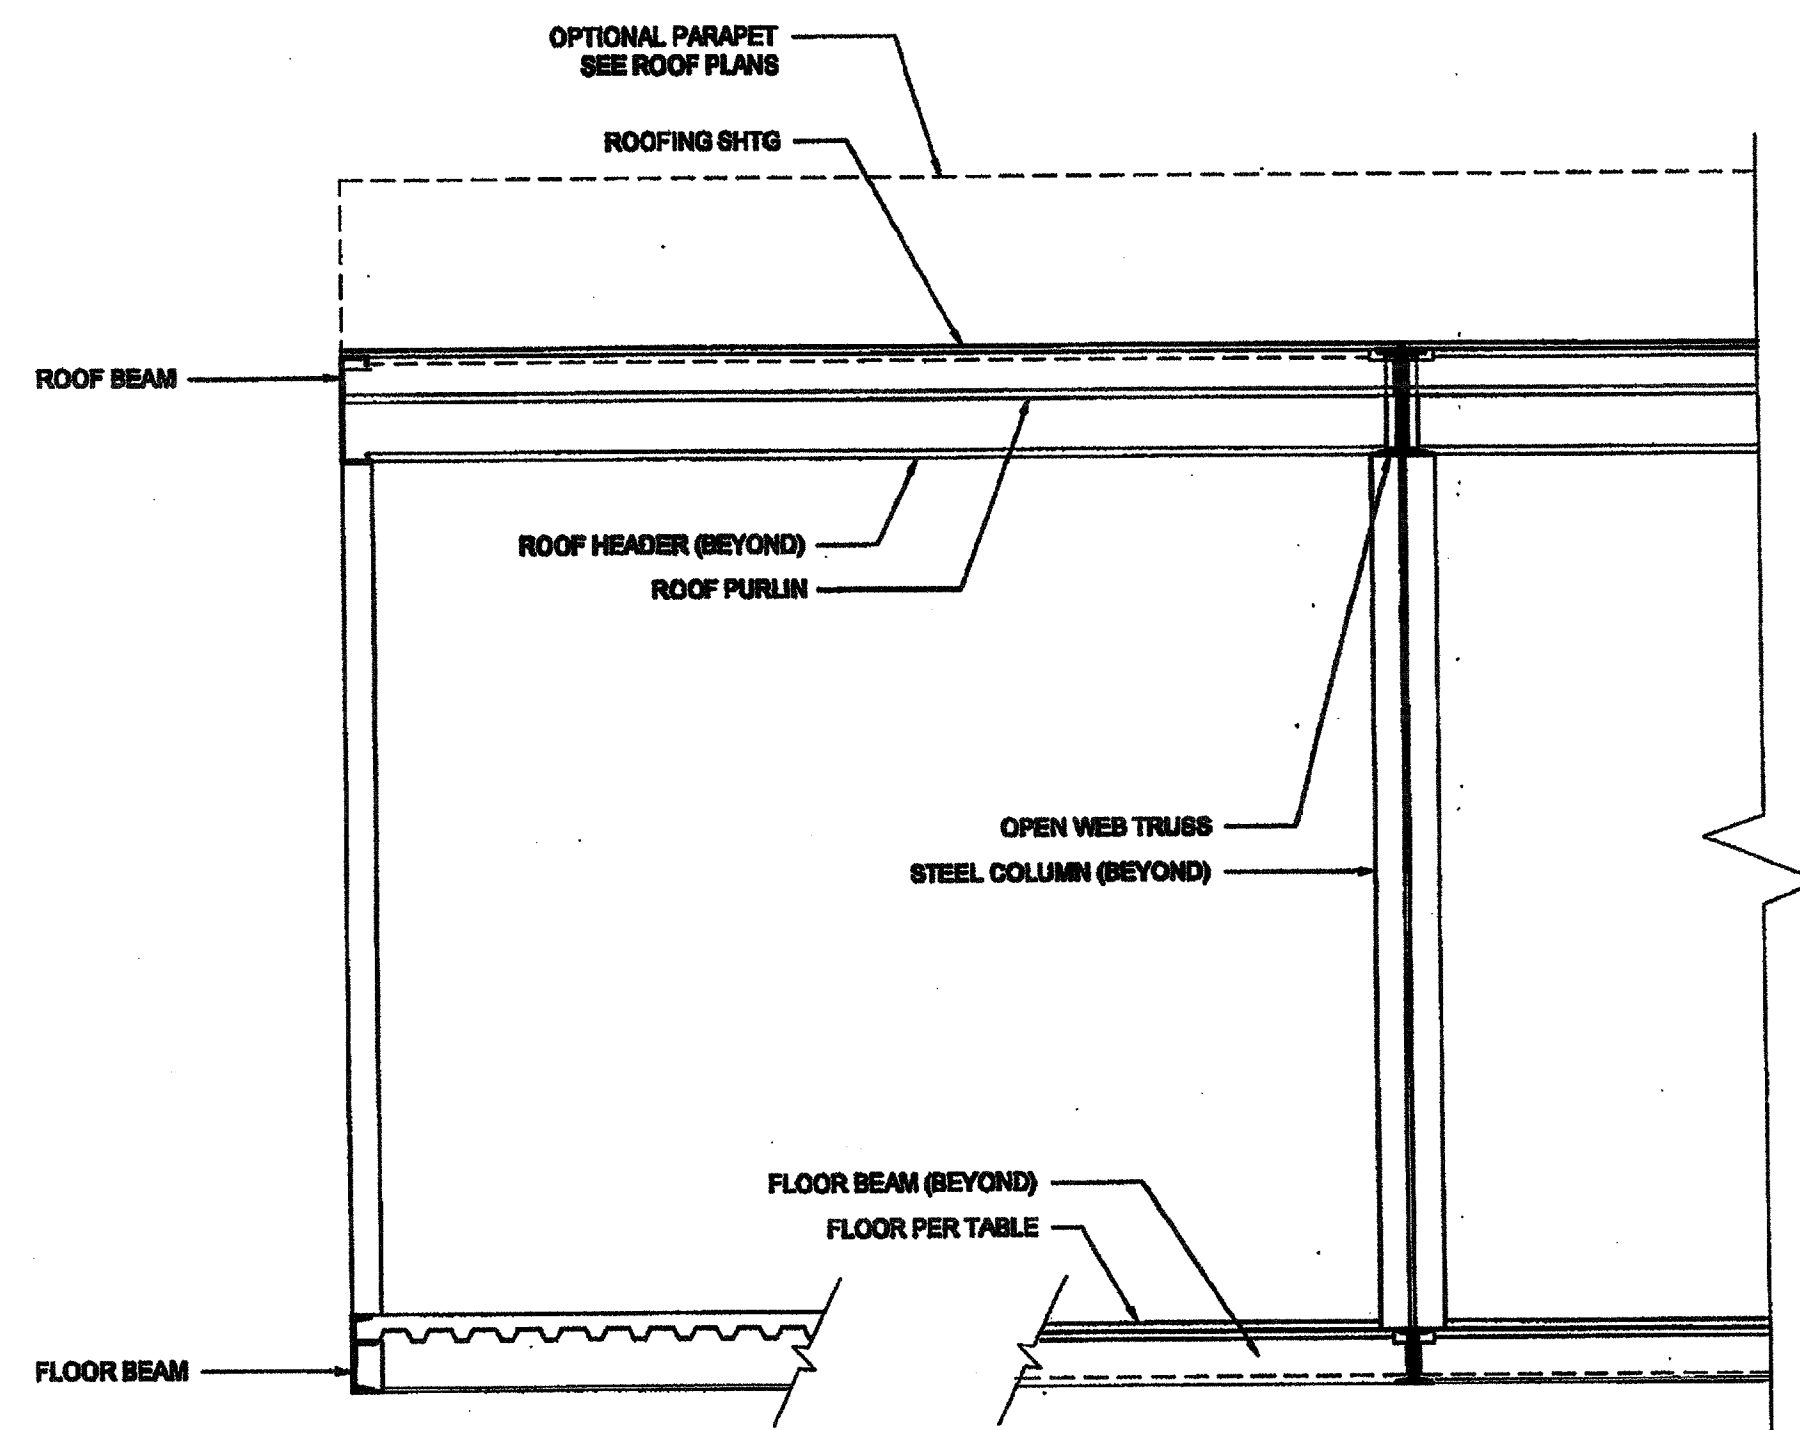

BUILDING SECTION

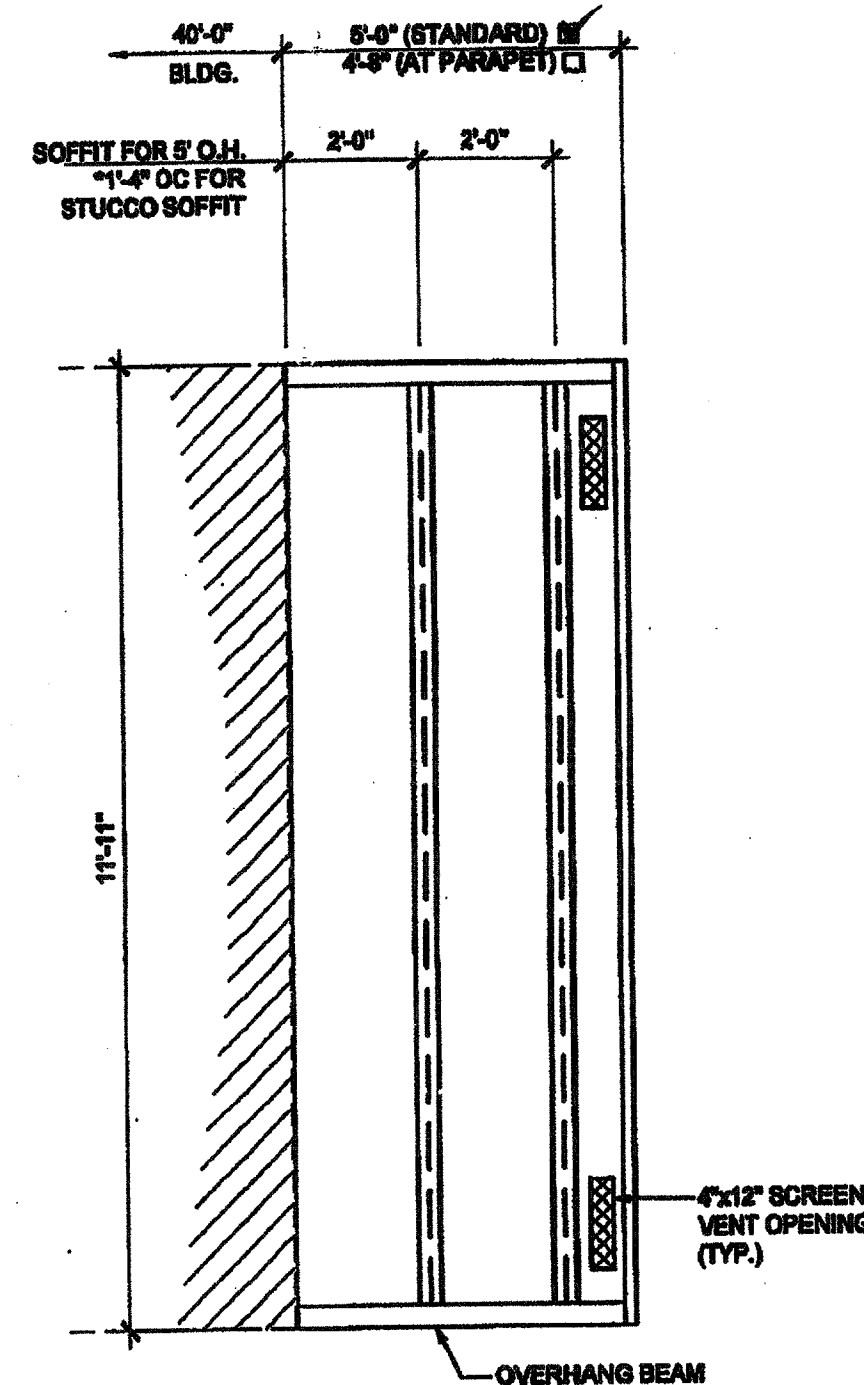

SCALE: 3/8" = 1'-0" 2 ENCL. SOFFIT PLAN-OPT.

NOTES

1. ALL INFORMATION SUCH AS DETAILS, SECTIONS, CONNECTIONS, AND MATERIAL ATTACHMENT SHALL BE REFERENCED FROM OTHER SHEETS WITHIN THIS SET WHERE IT APPLIES.

FLOOR CONSTRUCTION

- WOOD FLOOR
- CONCRETE FLOOR

\* NOTE: 3.5 X 3.5 X 6/16 COLUMN MAY BE USED INSTEAD OF 4 X 4 X 3/16

HSS COLUMN SCHEDULE

COL. HT.	STD WALL W/ METAL ROOF	STD WALL W/ BUILT UP METAL ROOF OR B.L.U.	PLASTER WALL W/ METAL ROOF OR B.L.U.	UP TO 18" PARAPET	18" TO 48" PARAPET
9'-0"	<input checked="" type="checkbox"/> 4x4x3/16*	<input type="checkbox"/> 4x4x1/4	<input type="checkbox"/> 4x4x1/4	<input type="checkbox"/> 4x4x8/16	<input type="checkbox"/> 6x6x1/4
9'-0"	<input type="checkbox"/> 4x4x1/4	<input type="checkbox"/> 4x4x3/8	<input type="checkbox"/> 4x4x3/8	<input type="checkbox"/> 4x4x3/8	<input type="checkbox"/> 6x6x8/16
10'-0"	<input type="checkbox"/> 4x4x1/4	<input type="checkbox"/> 4x4x3/8	<input type="checkbox"/> 4x4x3/8	<input type="checkbox"/> 4x4x1/2	<input type="checkbox"/> 6x6x8/16
10'-0"	<input type="checkbox"/> 4x4x3/8	<input type="checkbox"/> 4x4x1/2	<input type="checkbox"/> 4x4x1/2	<input type="checkbox"/> 4x4x1/2	<input type="checkbox"/> 6x6x3/8

THESE DRAWINGS AND ALL MATERIAL CONTAINED HEREIN ARE THE PROPERTY OF SILVERCREEK INDUSTRIES, INC. (SCI INC) AND SHALL NOT BE REPRODUCED, COPIED OR OTHERWISE DISPOSED OF DIRECTLY OR INDIRECTLY AND SHALL NOT BE USED IN WHOLE OR IN PART TO ASSIST IN THE MAKING OF OR FOR THE PURPOSE OF FURNISHING ANY INFORMATION FOR THE MAKING OF DRAWINGS, PRINTS, APPARATUS OR PARTS THEREOF WITHOUT THE FULL KNOWLEDGE AND WRITTEN CONSENT OF SCI INC. ALL PATENTABLE MATERIAL CONTAINED HEREIN AND ORIGINATING WITH SCI INC SHALL BE THE PROPERTY OF SCI INC.

SILVER CREEK INDUSTRIES, INC.





195 EAST MORGAN FERRIS, CALIFORNIA 92571  
PHONE: 951-943-8393 FAX: 951-943-2211

PROJECT NAME:

CLASS LEASING CLASSROOM BLDG'S

SHEET TITLE:

BUILDING SECTIONS MONO SLOPE

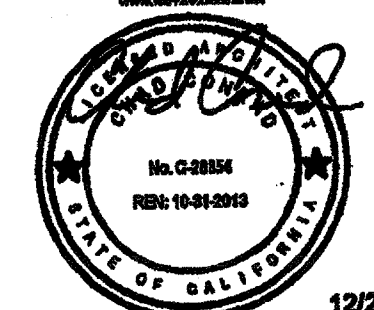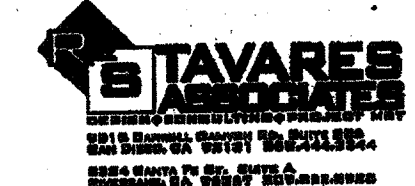

12/23/2011

ARCHITECT OF RECORD  
 IDENTIFICATION STAMP  
 DIV. OF THE STATE ARCHITECT  
 OFFICE OF REGULATION SERVICES  
 04 113092  
 DATE NOV 20 2011  
 REVISED  
 FEB 26 2015

PROJECT SPECIFIC STATE AGENCY APPROVAL  
 IDENTIFICATION STAMP  
 DIV. OF THE STATE ARCHITECT  
 OFFICE OF REGULATION SERVICES  
 04 113092  
 DATE APR 04 2011

ORIGINAL PC STATE AGENCY APPROVAL  
 IDENTIFICATION STAMP  
 DIV. OF THE STATE ARCHITECT  
 OFFICE OF REGULATION SERVICES  
 PC 04 12000  
 DATE DEC 28 2011

REVISIONS


SILVER CREEK INDUSTRIES  
 24' X 40' PC  
 PROJECT NO:  
 DRAWN BY:  
 SCALE: AS NOTED  
 DATE: 12-23-11  
 P.C. SHEET NUMBER  
**S-3.01**  
 STKP 126

IDENTIFICATION STAMP  
 DIV. OF THE STATE ARCHITECT  
 APP03 116973  
 AC FLS SS  
 DATE APR 18 2016