




UNIT - C & E

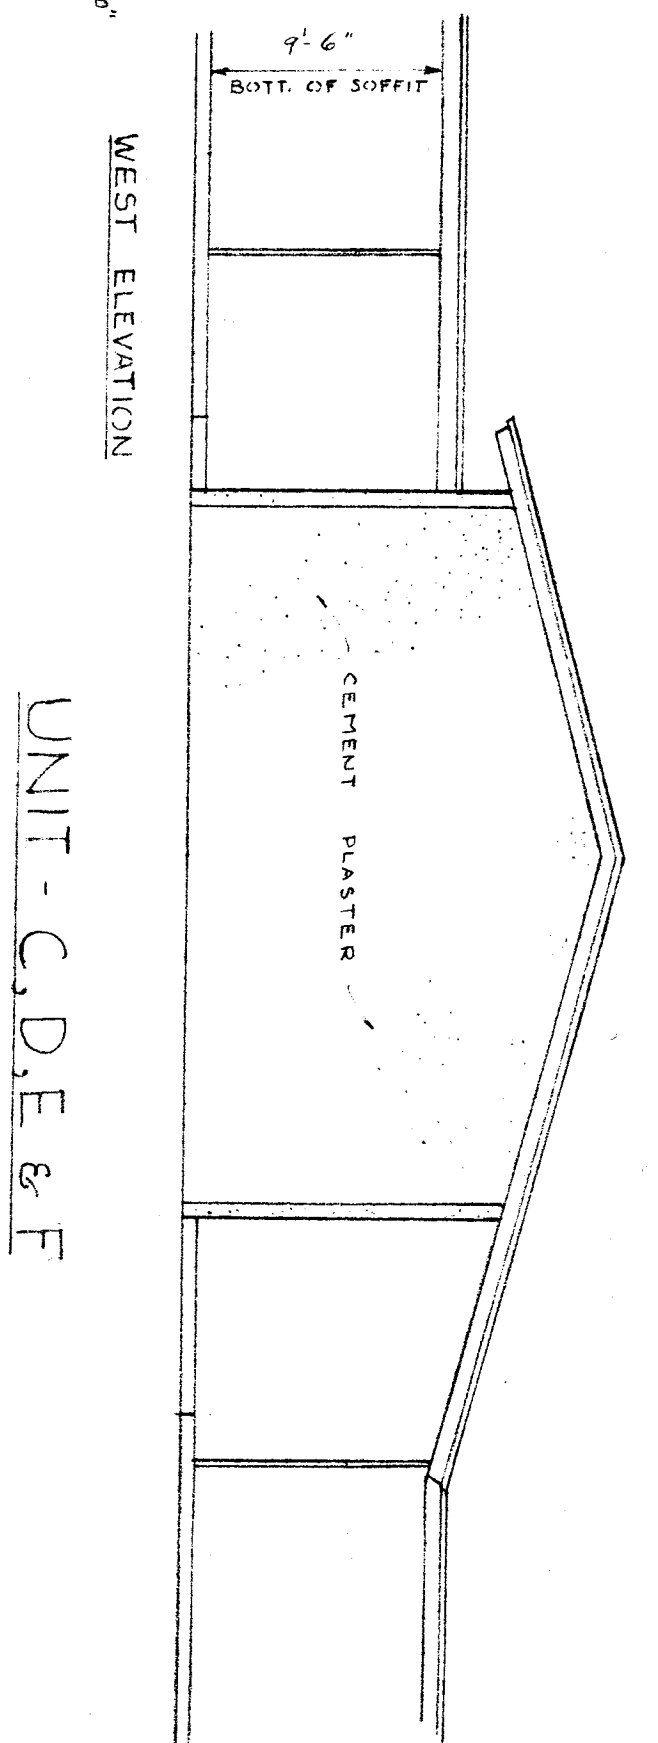


UNIT - C, D, E & F

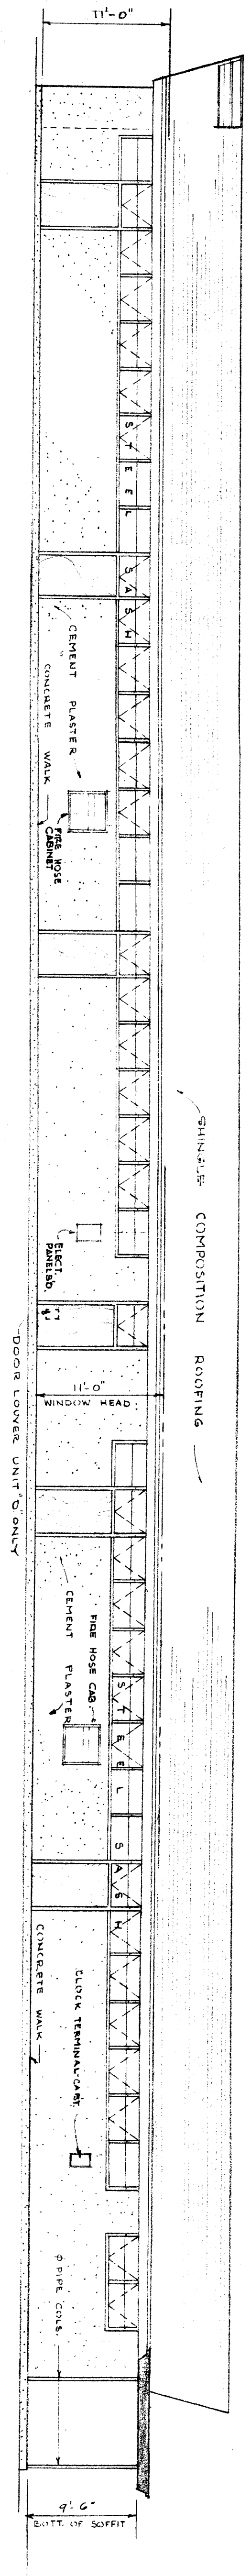


UNIT - C, D & E

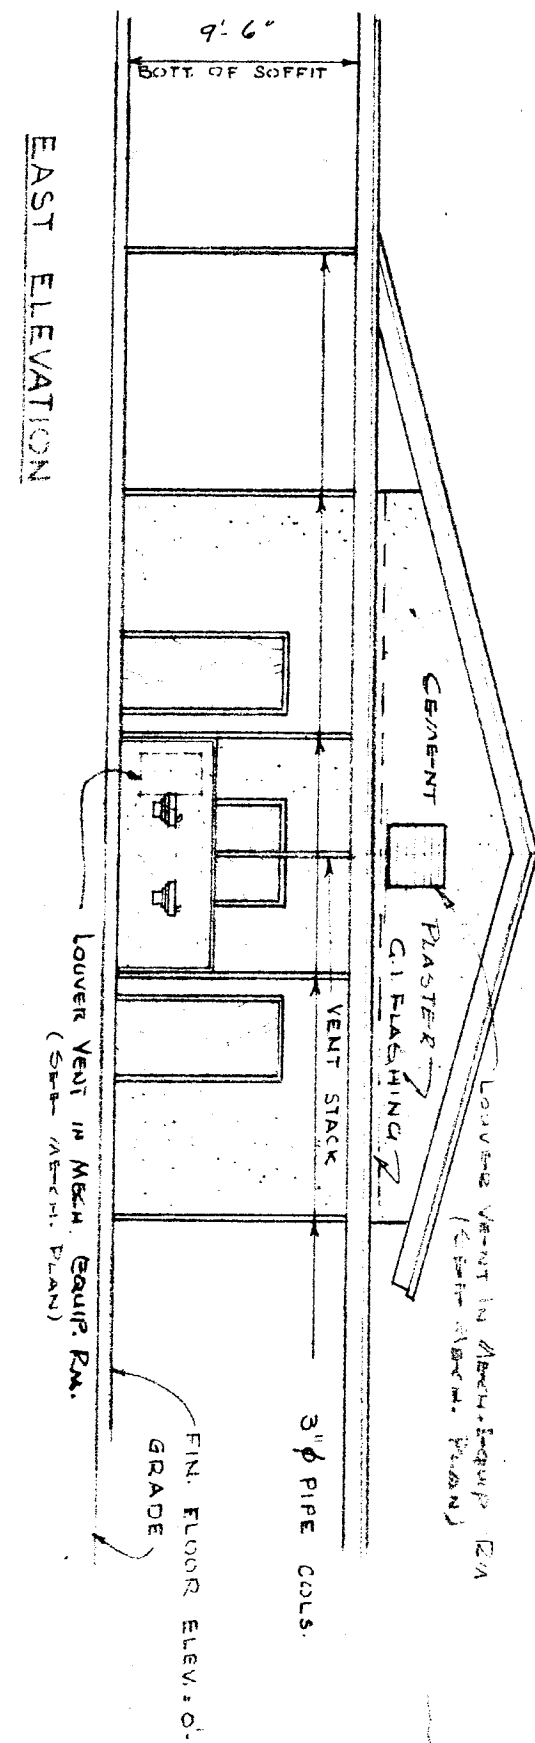


UNIT - C & E

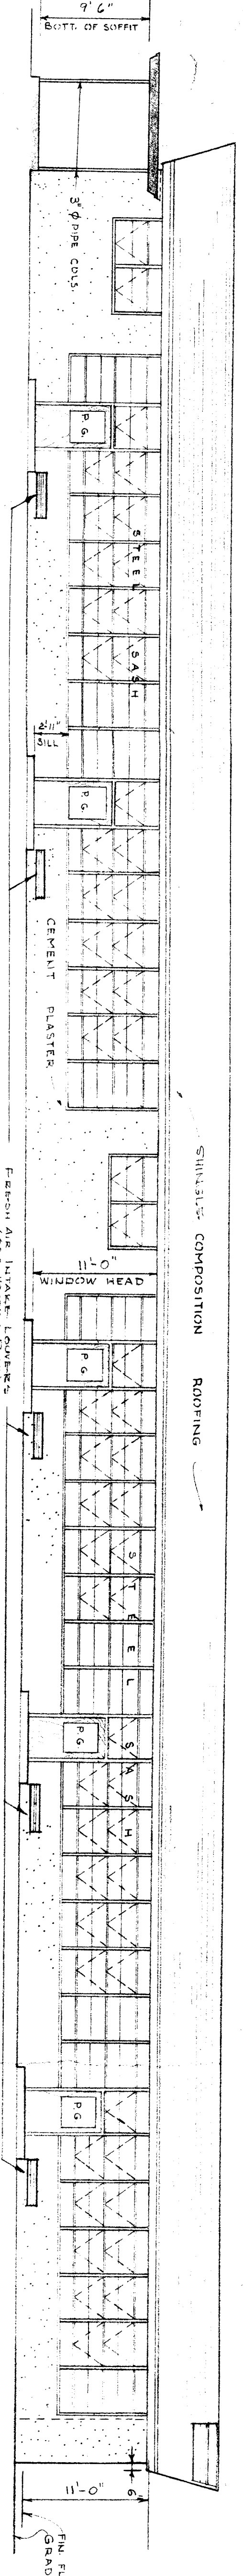


UNIT - D

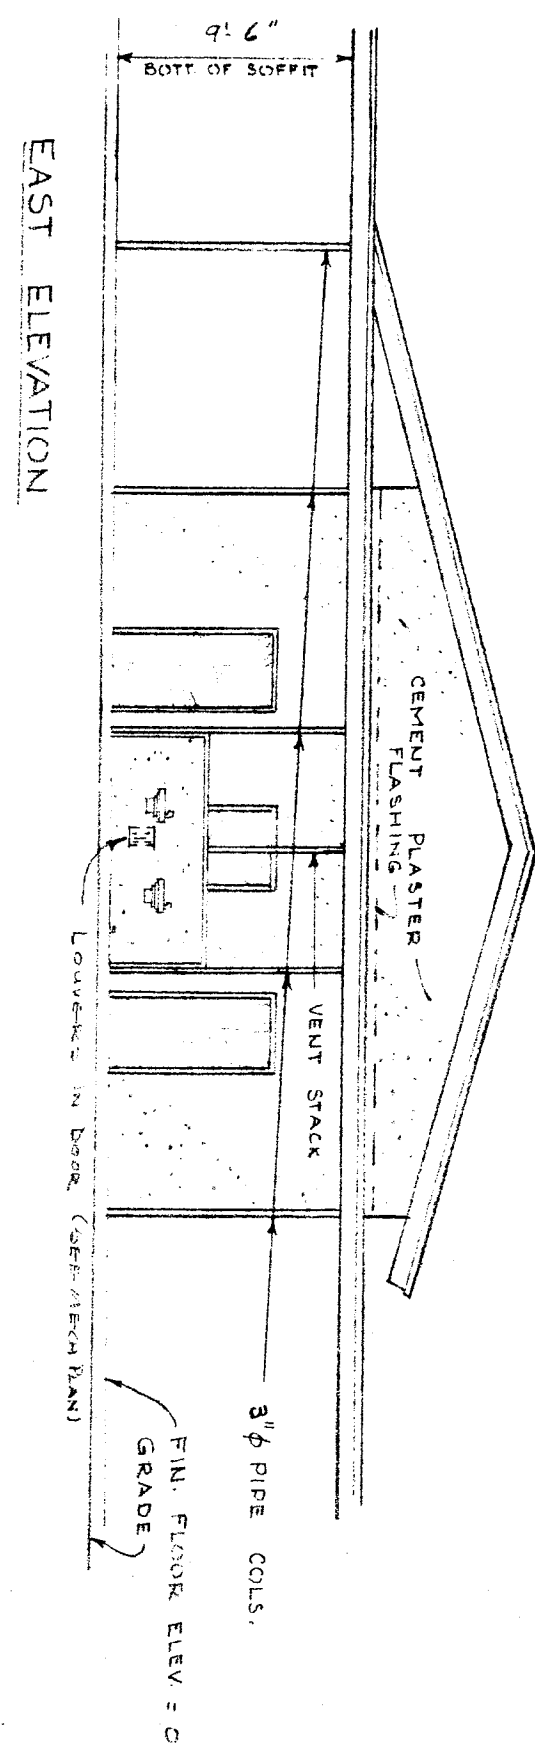


UNIT - D

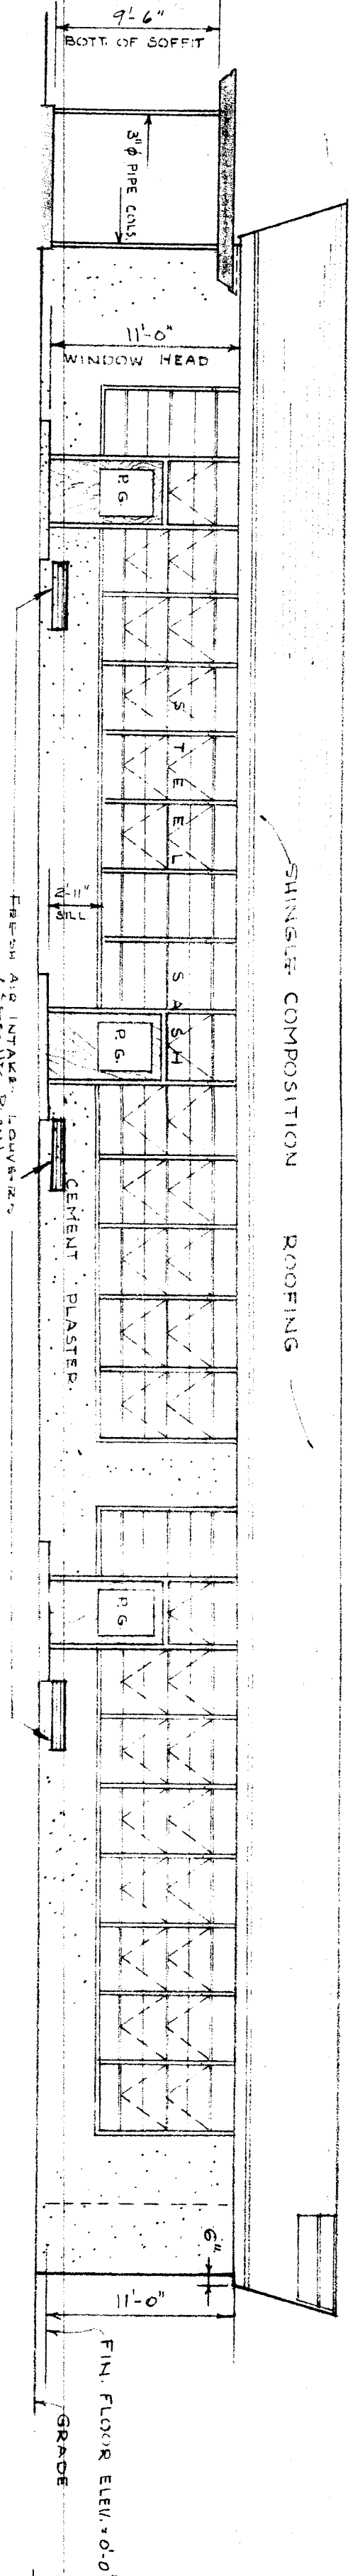

UNIT - F

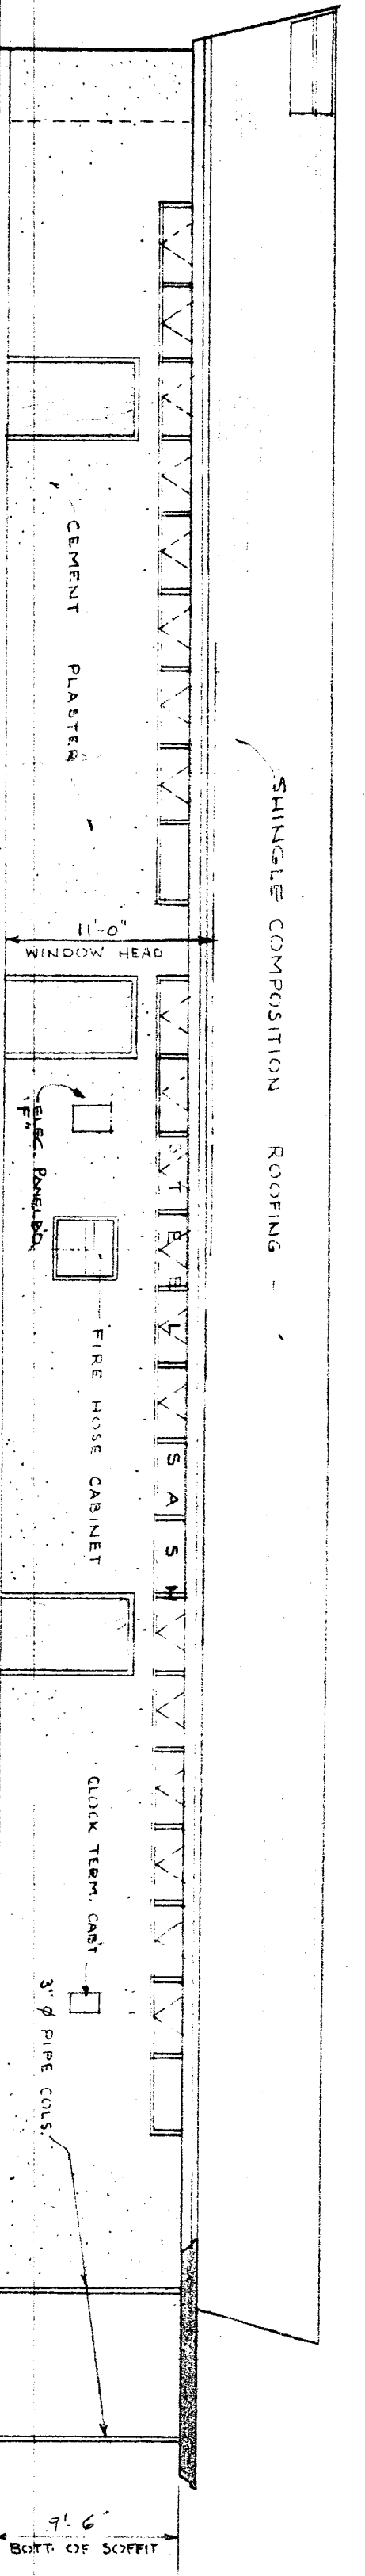


UNIT - F

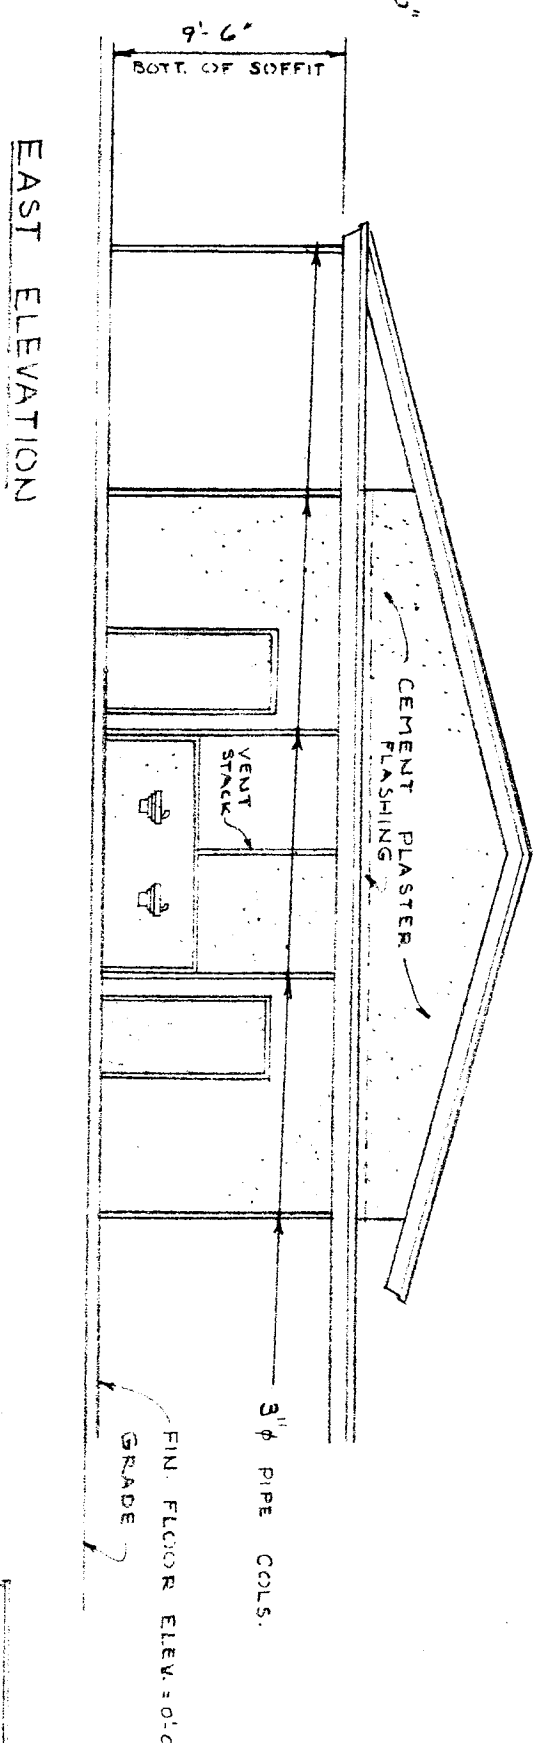

UNIT - F

SCALE: 1/8" = 1'-0"

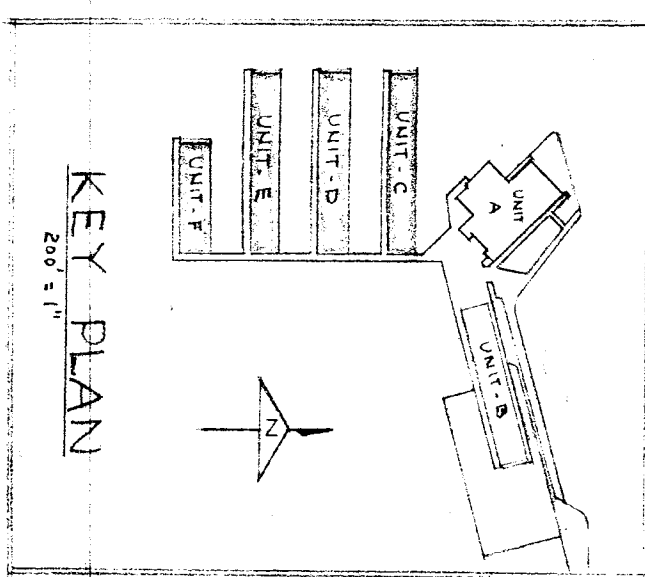

KEY PLAN

DATE: 11, 11, 1965
 DRAWN BY: [Signature]
 CHECKED BY: [Signature]
 A.C.N.

STATE DIVISION OF ARCHITECTURE	DATE: 11, 11, 1965	EXTERIOR ELEVATIONS	UNITS C, D, E & F	JOB NO. 7089
ARCHITECTS	DESIGN BY: [Signature]	RALEIGHFIELD CITY SCHOOL DISTRICT		SHEET NO. 7
DATE: 10, 8, 65		BERN COUNTY SUPERVISOR'S OFFICE		
DATE: 10, 8, 65		APPROVED: [Signature]		
DATE: 10, 8, 65		DATE: 11, 11, 1965		