

**CONSTRUCTION LEGEND**

[Symbol] = NEW AC PAVEMENT

[Symbol] = NEW CONCRETE

SEE SHEET 5 FOR EXISTING CONDITIONS AND LEGEND

[Symbol] = PROPOSED DRAINAGE INLET

[Symbol] = DESIGN SLOPE

[Symbol] = SAWCUT LINE

[Symbol] = PROPOSED STORM DRAIN

[Symbol] = CONSTRUCTION NOTE - SEE SHEET 3

[Symbol] = EXISTING GROUND CONTOUR

[Symbol] = EXISTING ELEVATION

[Symbol] = PATH OF DRAINAGE

TG = TOP OF GRATE INLET

FL = FLOWLINE

GB = GRADE BREAK

TC = TOP OF CURB

TOC = TOP OF CONCRETE FLAT WORK

MIN = MINIMUM

AC = ASPHALT CONCRETE

BW = BACK OF WALK

EX = EXISTING

HP = HIGH POINT

INV = INVERT




FS = FINISHED SURFACE

LP = LIP OF V-GUTTER

CONC = PORTLAND CEMENT CONCRETE

S = SLOPE

**SEE SHEET 6**

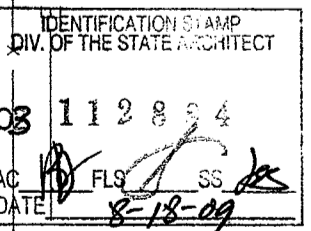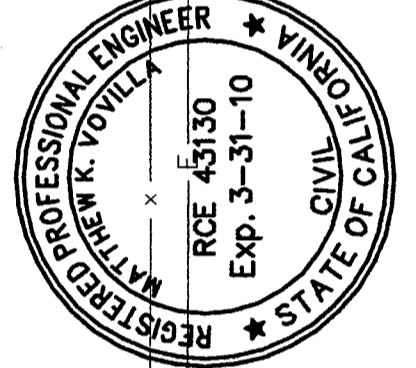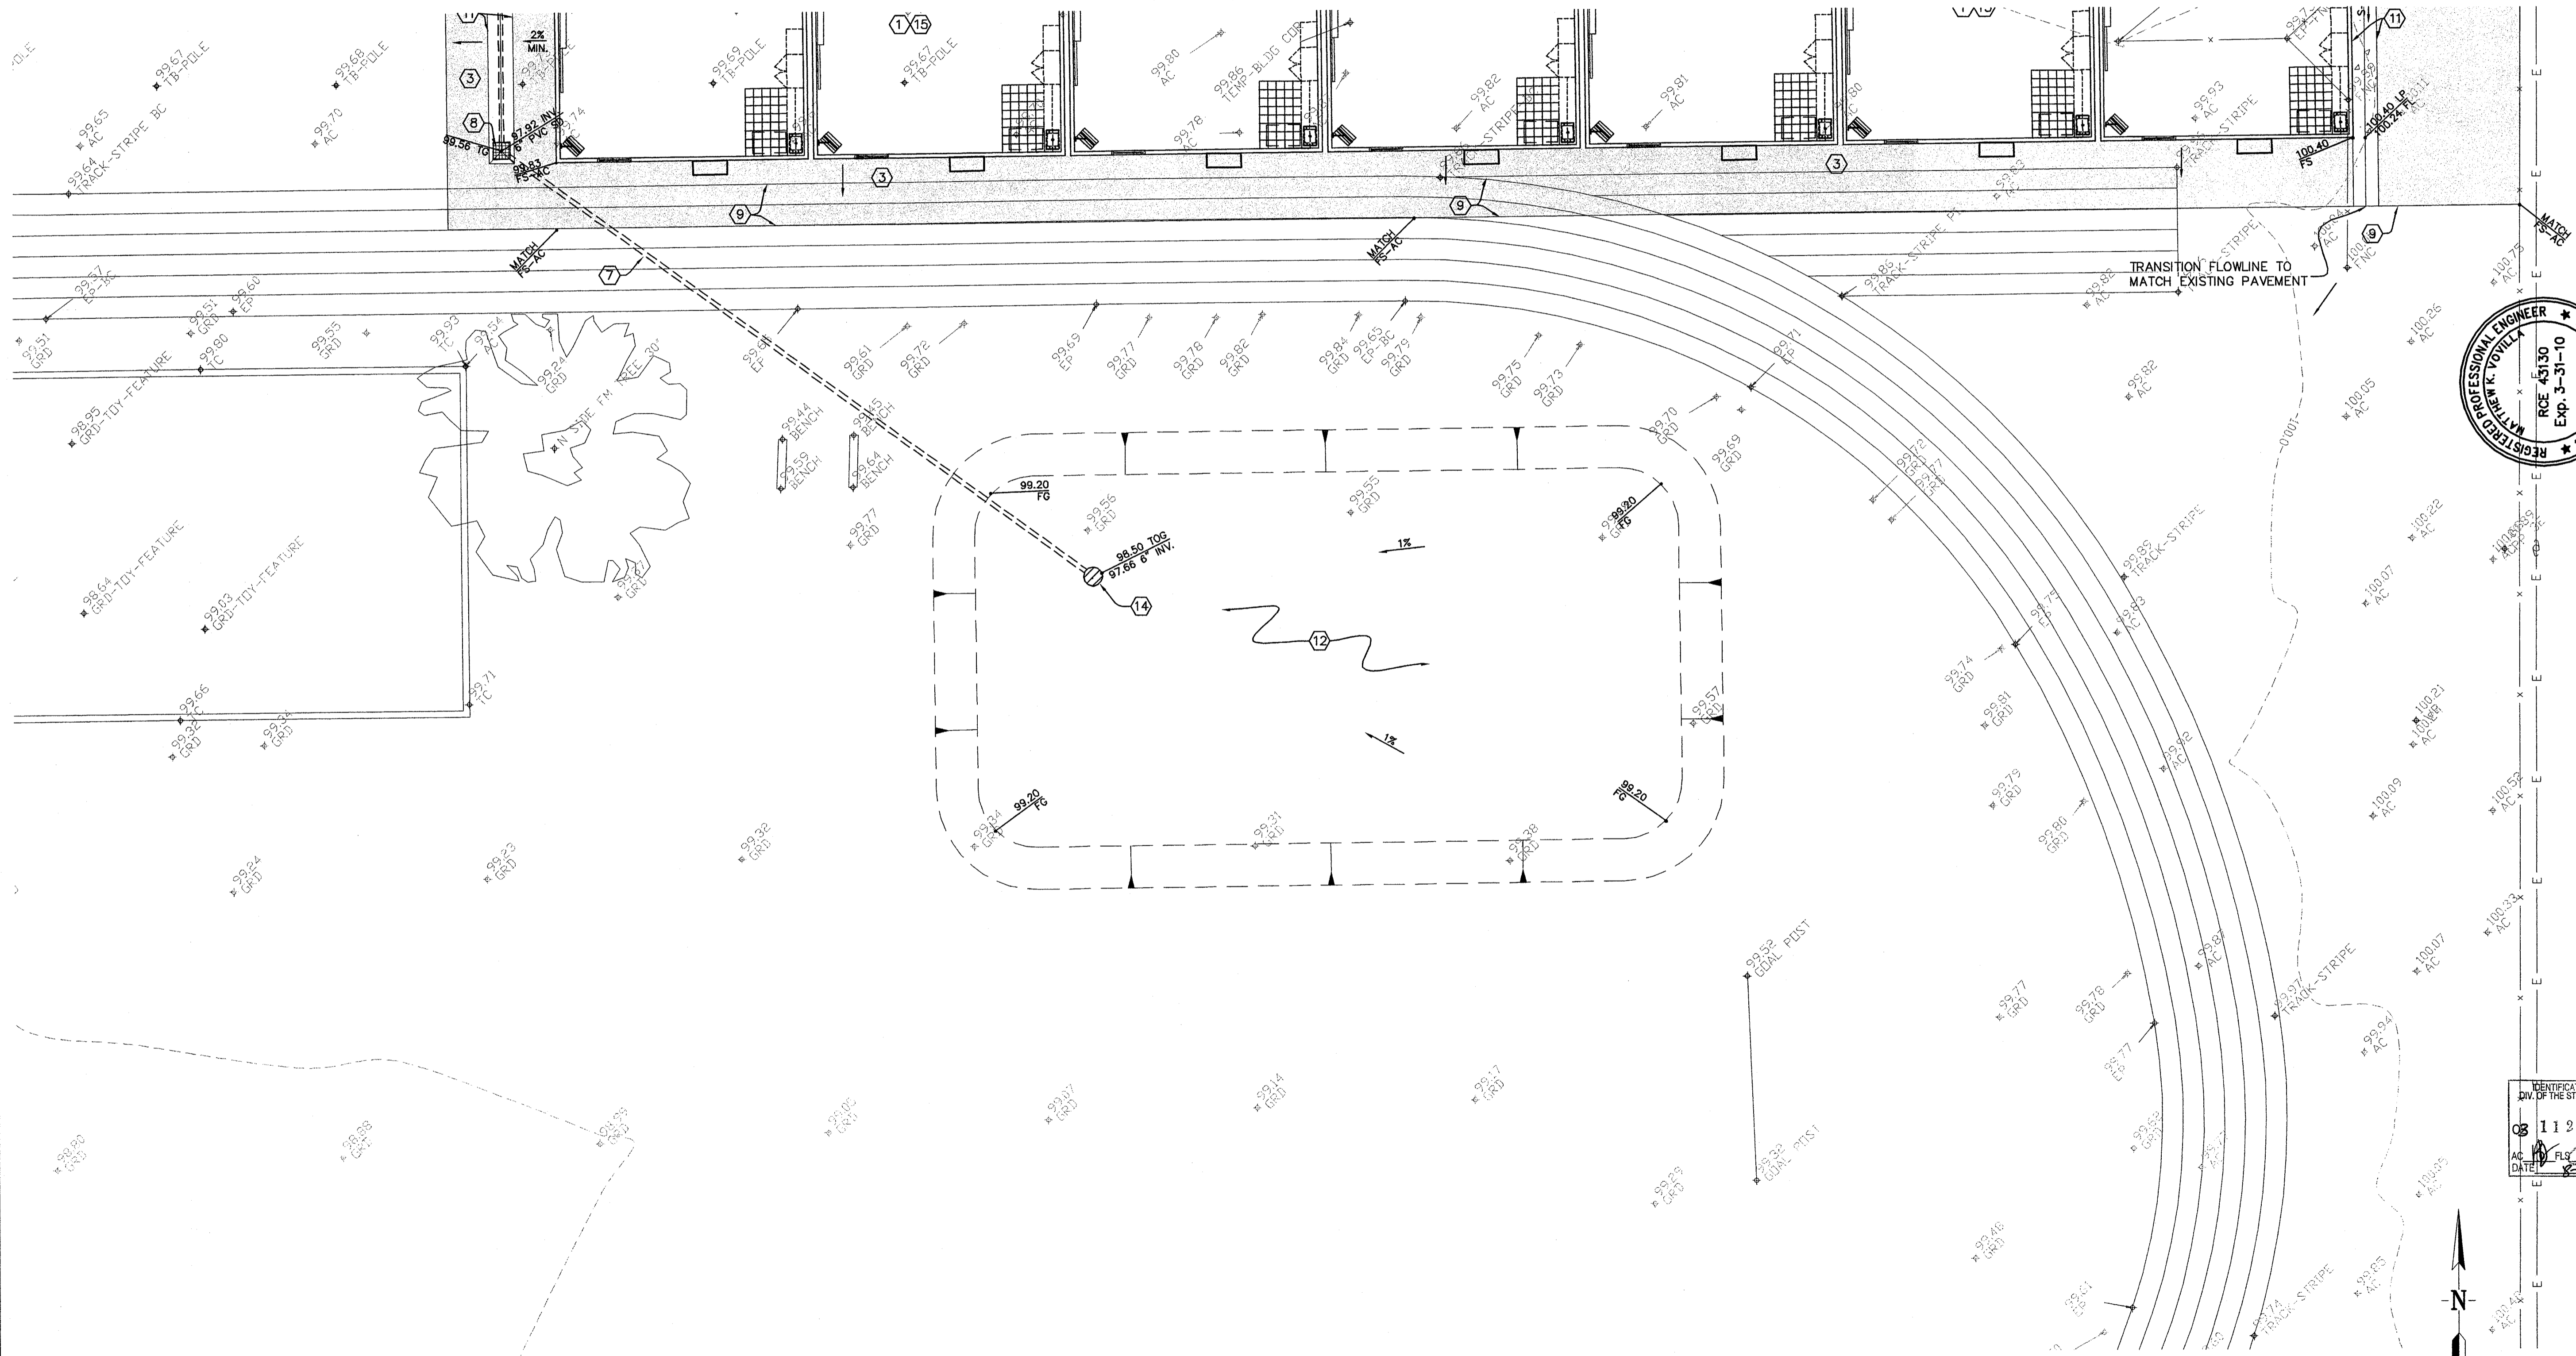

**Pinnacle Civil Engineering, Inc.**  
 2161 Saturn Court, Bakersfield, CA 93308  
 Phone: (661) 869-0184 Fax: (661) 377-0076

8/17/2009	DATE
RCE 43130 EXP. 3-31-10	
MATTHEW K. LOVILLA	REVISIONS

**SITE IMPROVEMENT & GRADING PLAN**  
**FREMONT ELEMENTARY**  
**607 TEXAS STREET**  
**BAKERSFIELD, CALIFORNIA**

JOB No.:	08-389
DWG NO.:	08-389-BM03
DATE:	08/17/2009
DRAWN BY:	ADK
CHECKED BY:	MKY
SHEET	7
	OF 9 SHEETS