



24x40

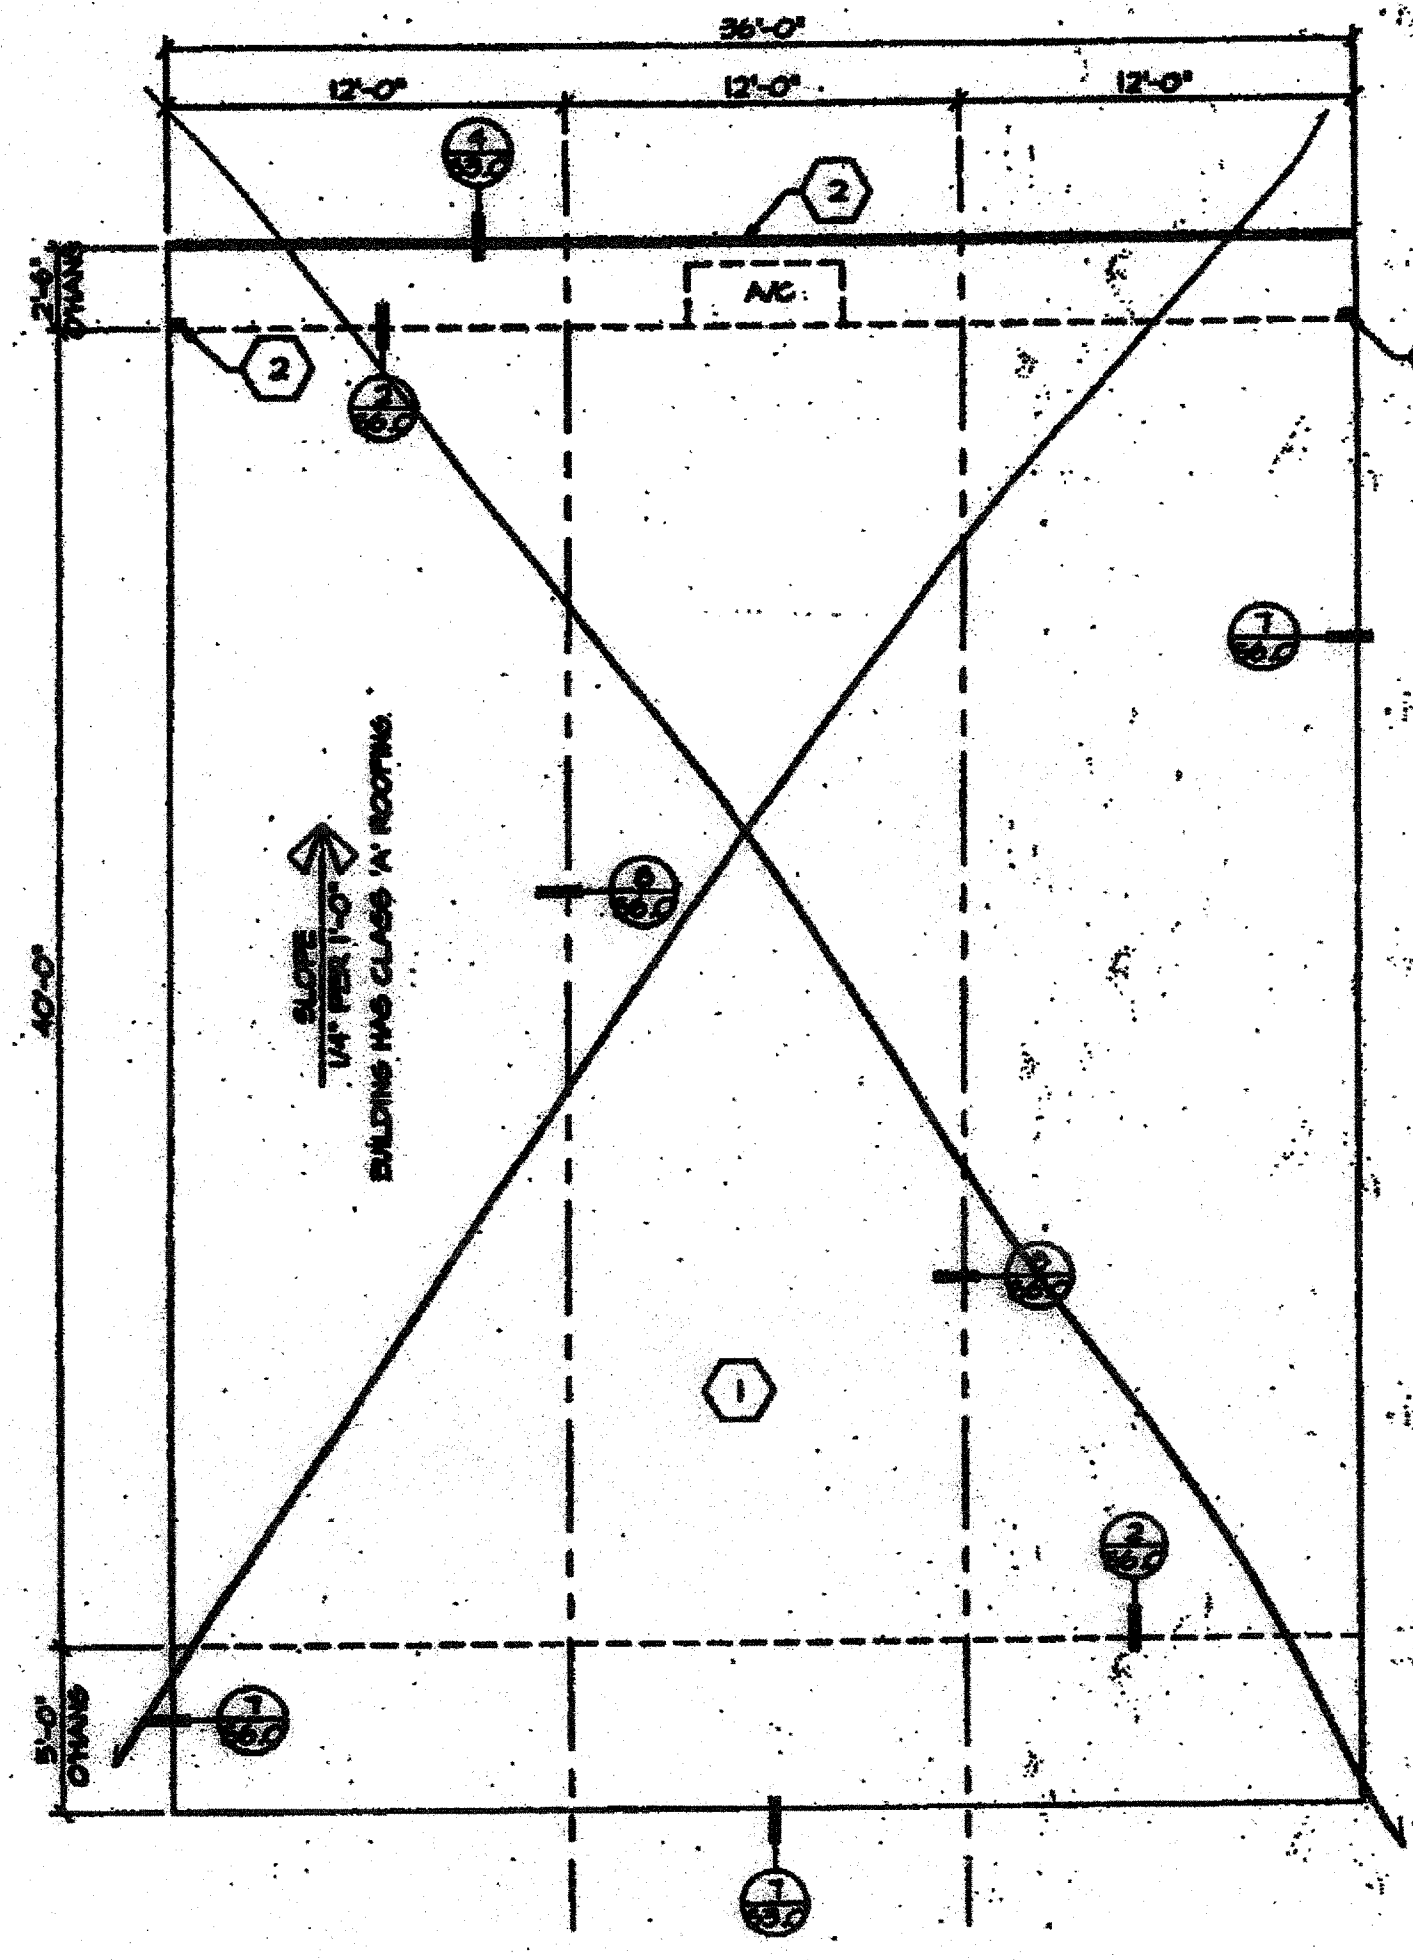

~~36x40~~

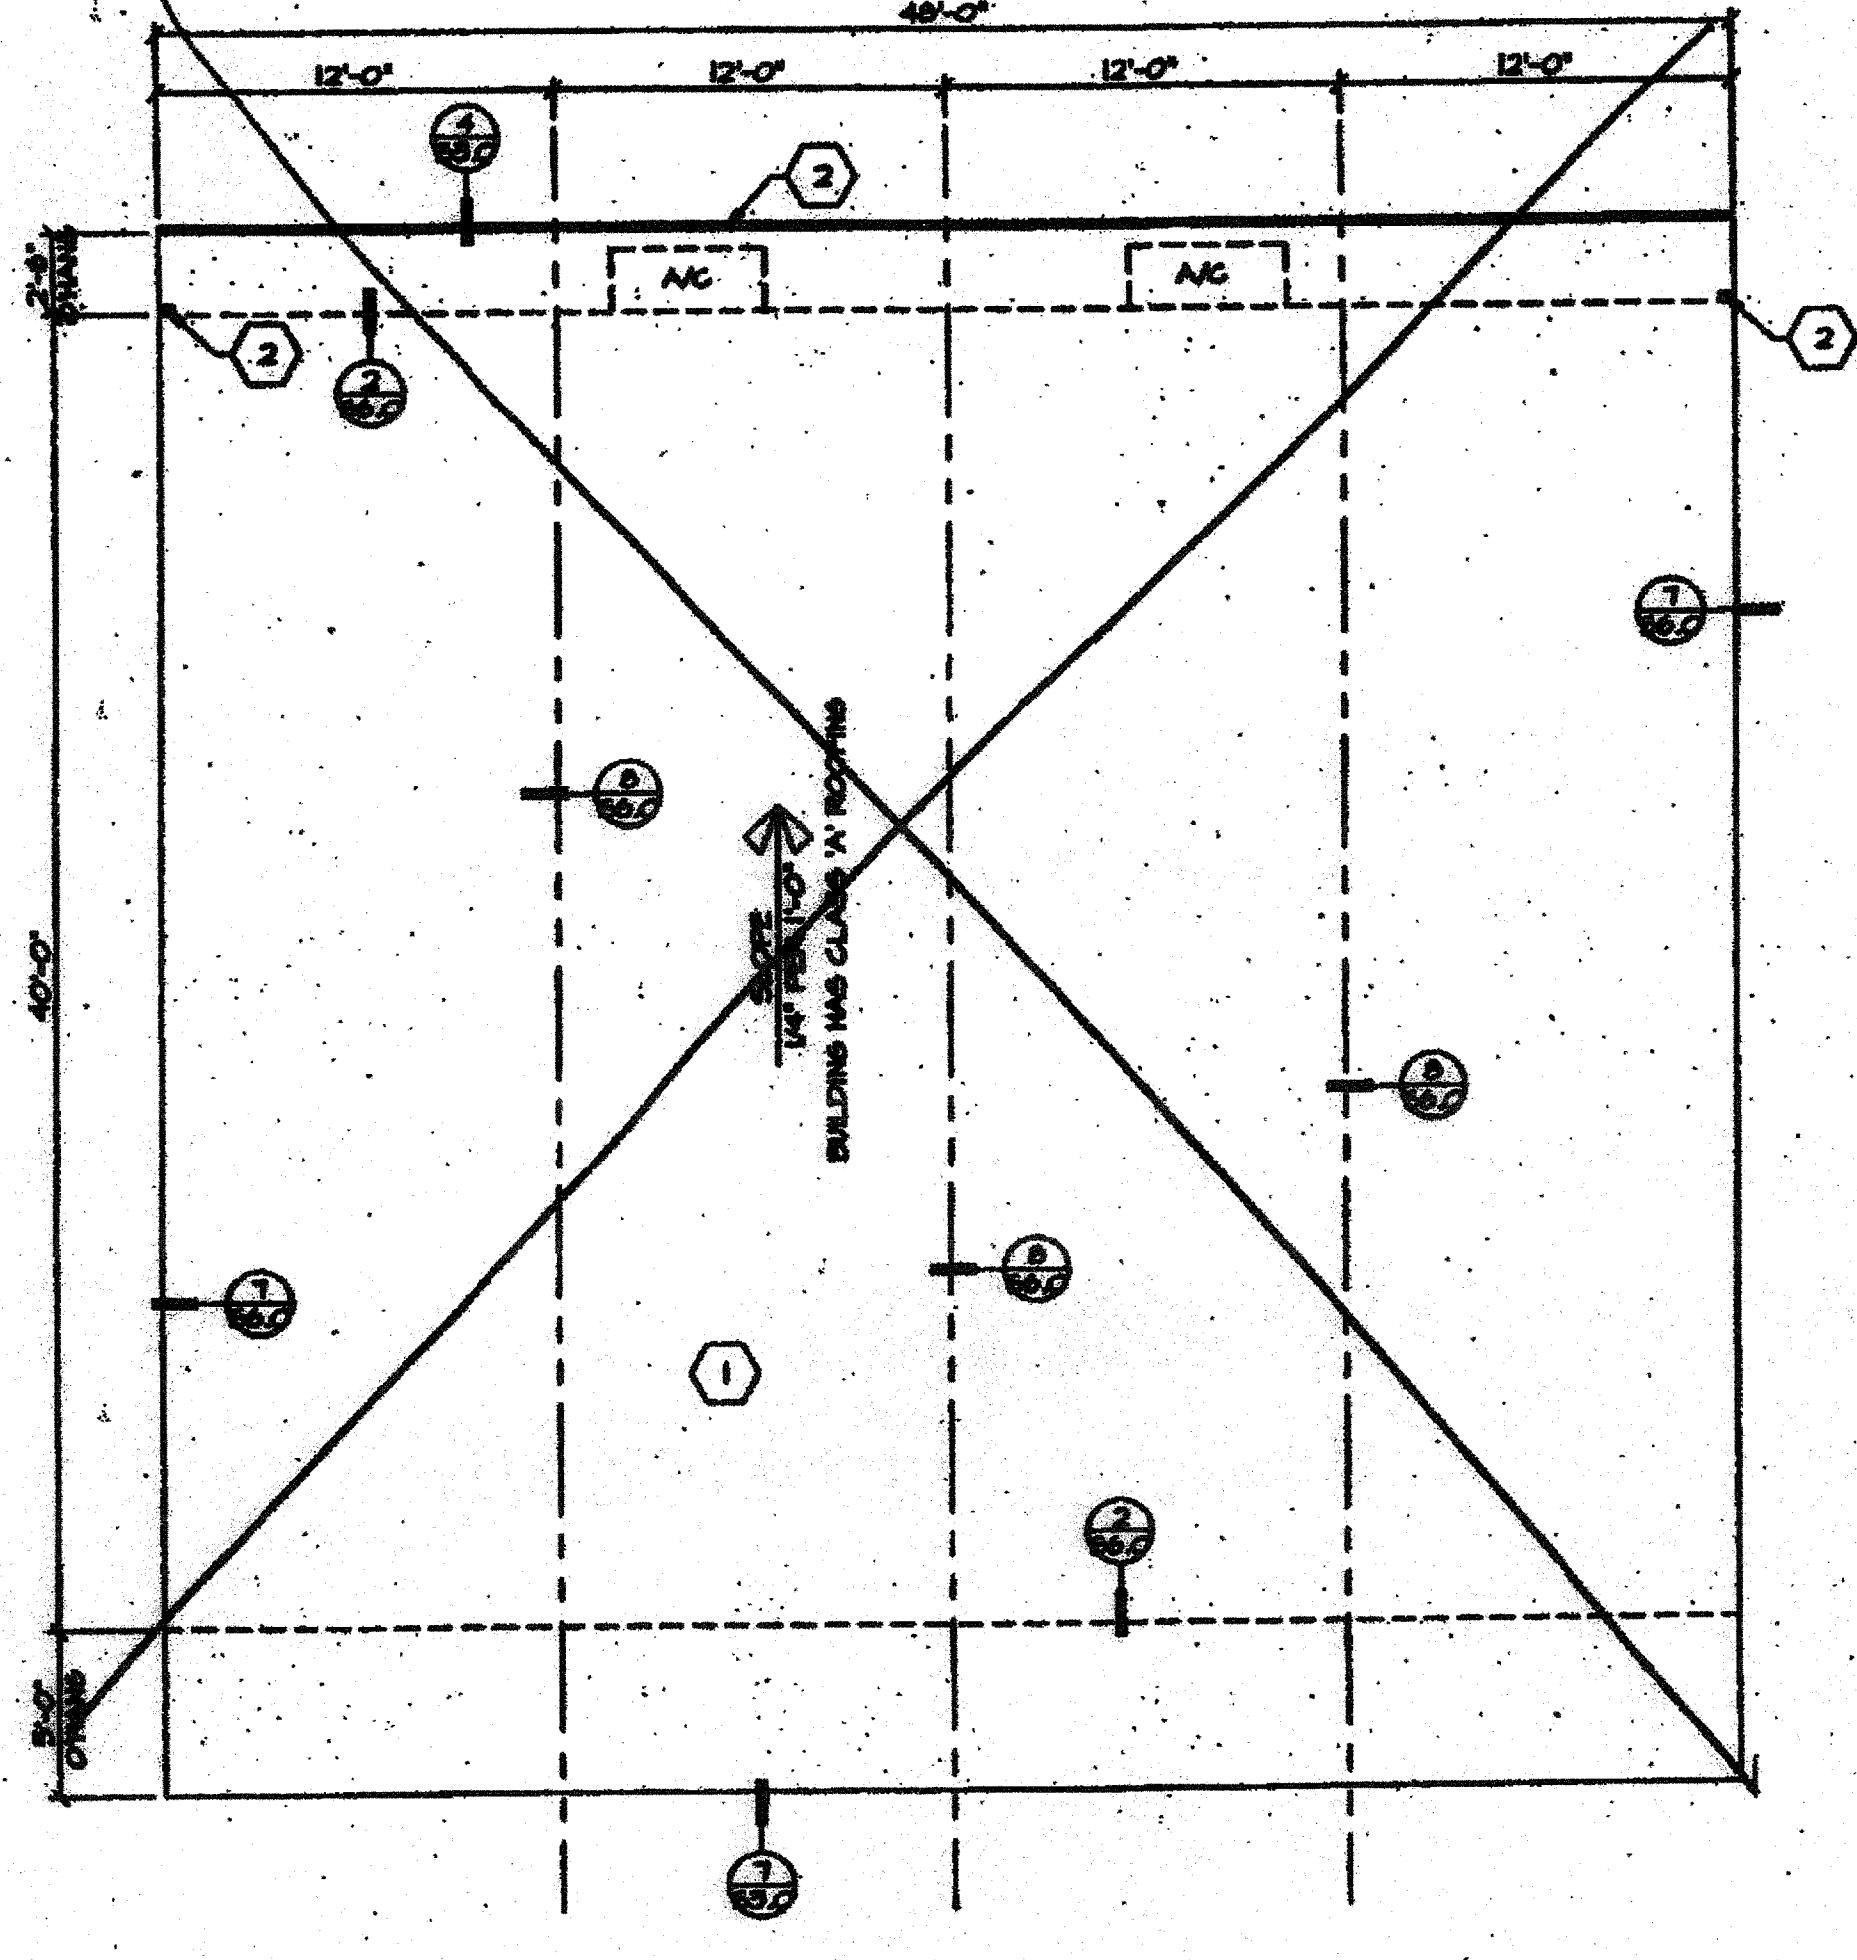

~~48x40~~

ROOF PLAN (MONO SLOPE)
SCALE 3/8" = 1'-0"

KEYNOTES
1 ROOFING- SEE SHEET 41
2 26 GA. GUTTER AND DOWNSPOUT.

CBC 1998
PC

D.S.A. IDENTIFICATION STAMP
DIV. OF THE STATE ARCHITECT
OFFICE OF REGULATION SERVICES
04-101055
D.S.A. PORTION 1
IDENTIFICATION STAMP
DIV. OF THE STATE ARCHITECT
1720-06078
D.S.A. ARCHITECT
STRUCT. ENGINEER
ARCHITECT

CHANGE ORDER

CHECKED BY

1833 Avenida del Mar, Suite 101
Fort Myers, FL 33907
TEL: (888) 747-2227



ROOF PLAN
(MONO SLOPE)

IDENTIFICATION STAMP
DIV. OF THE STATE ARCHITECT
A 03117375
AC / FLS / SS BY
Date JUL 31 2016

SHEET
A4