



24x40

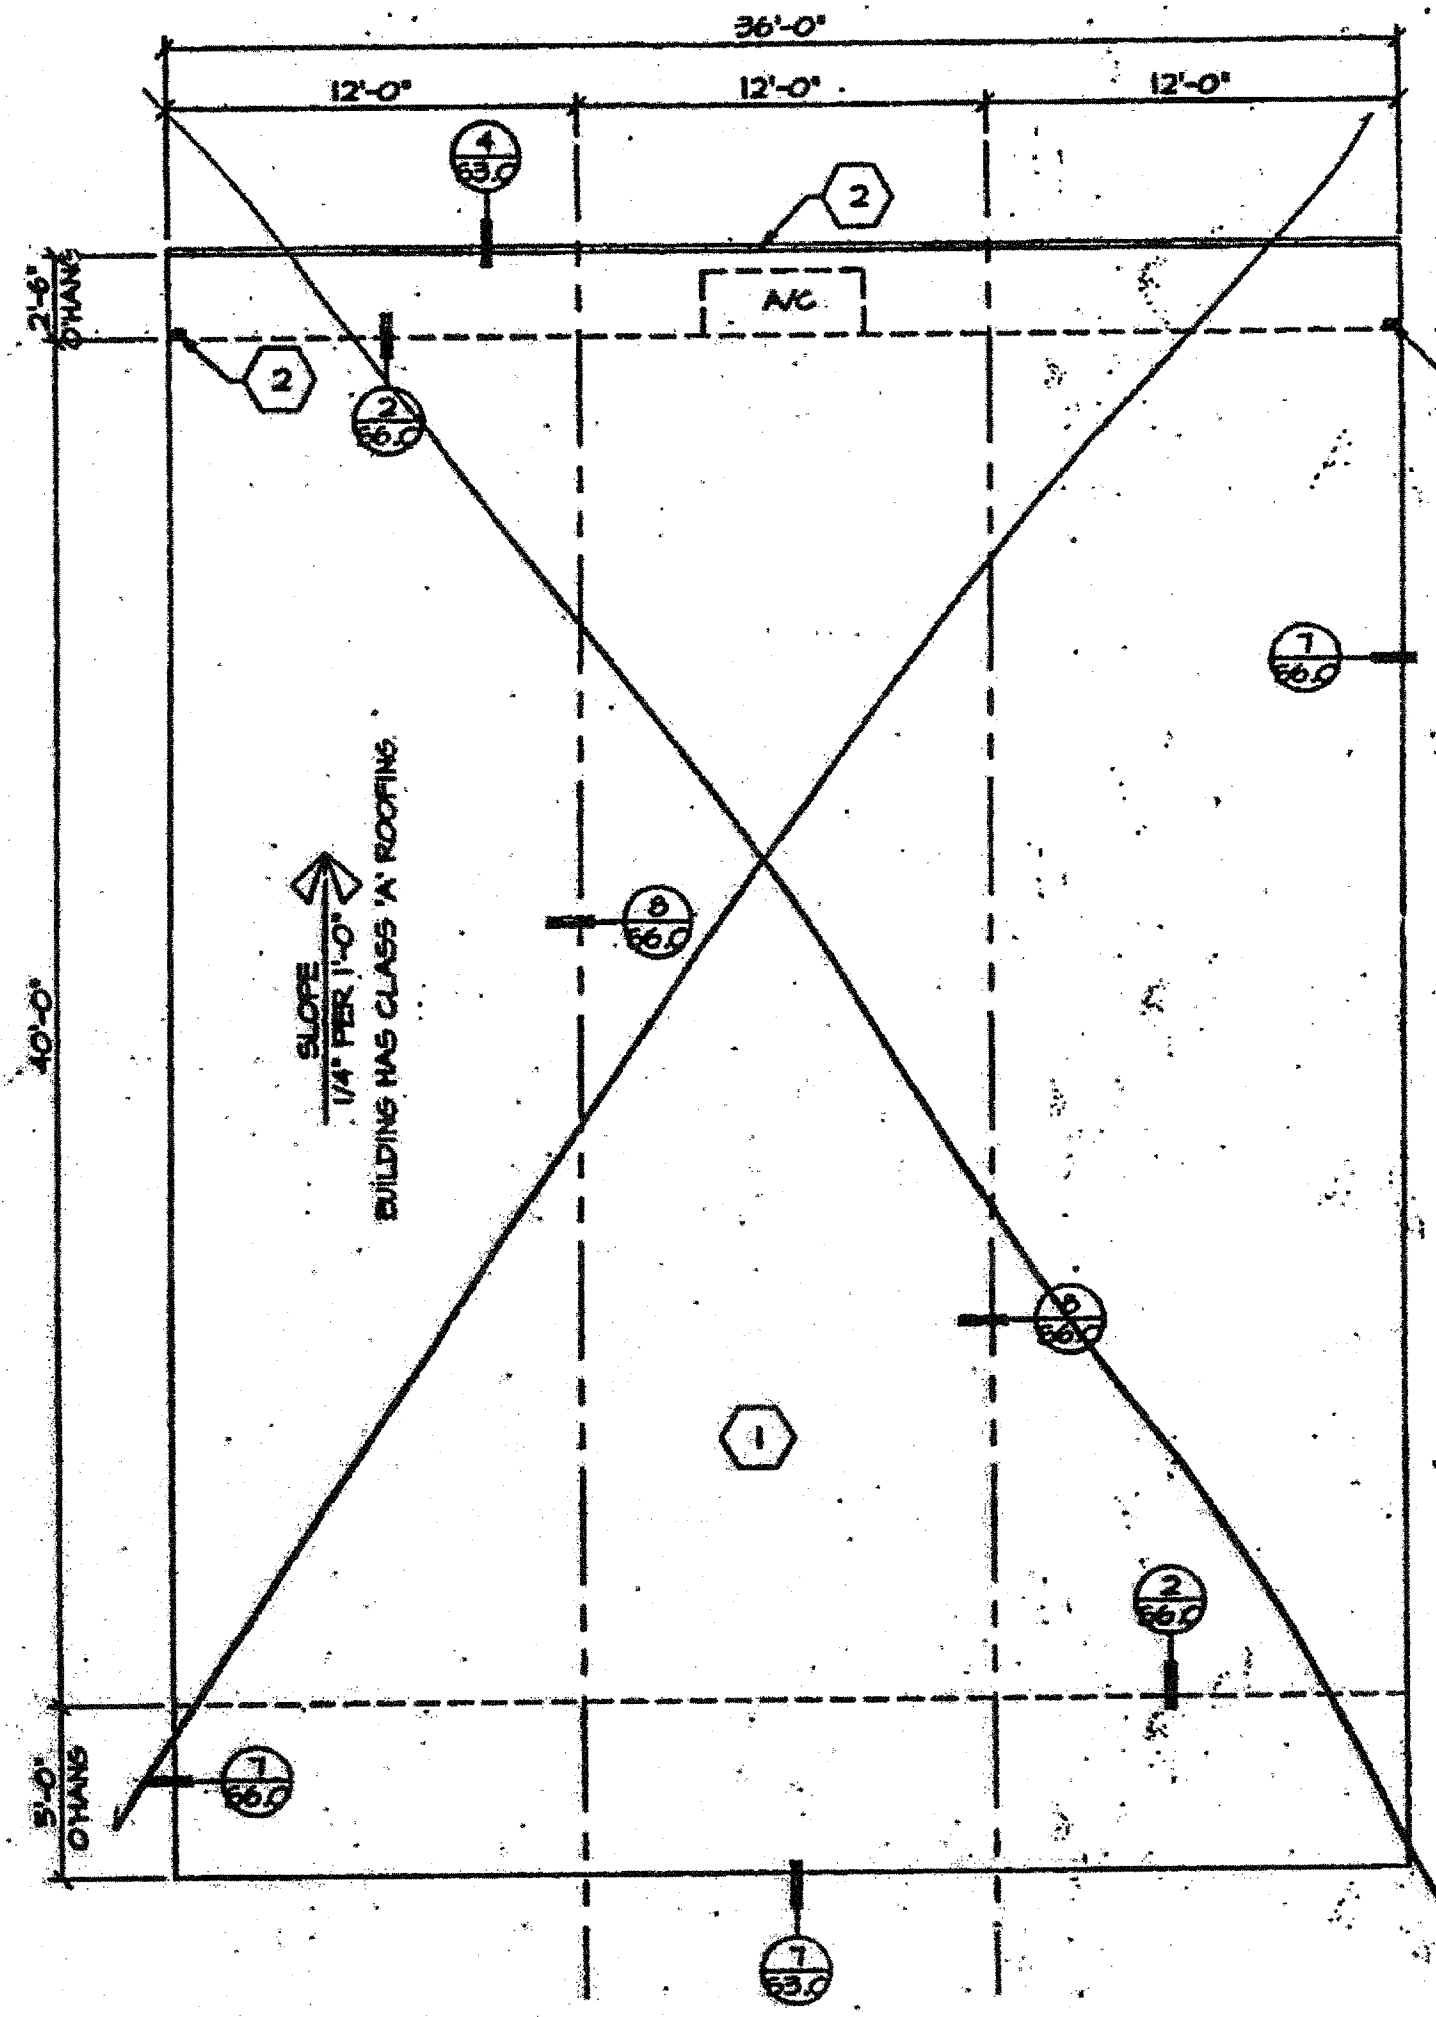

~~36x40~~

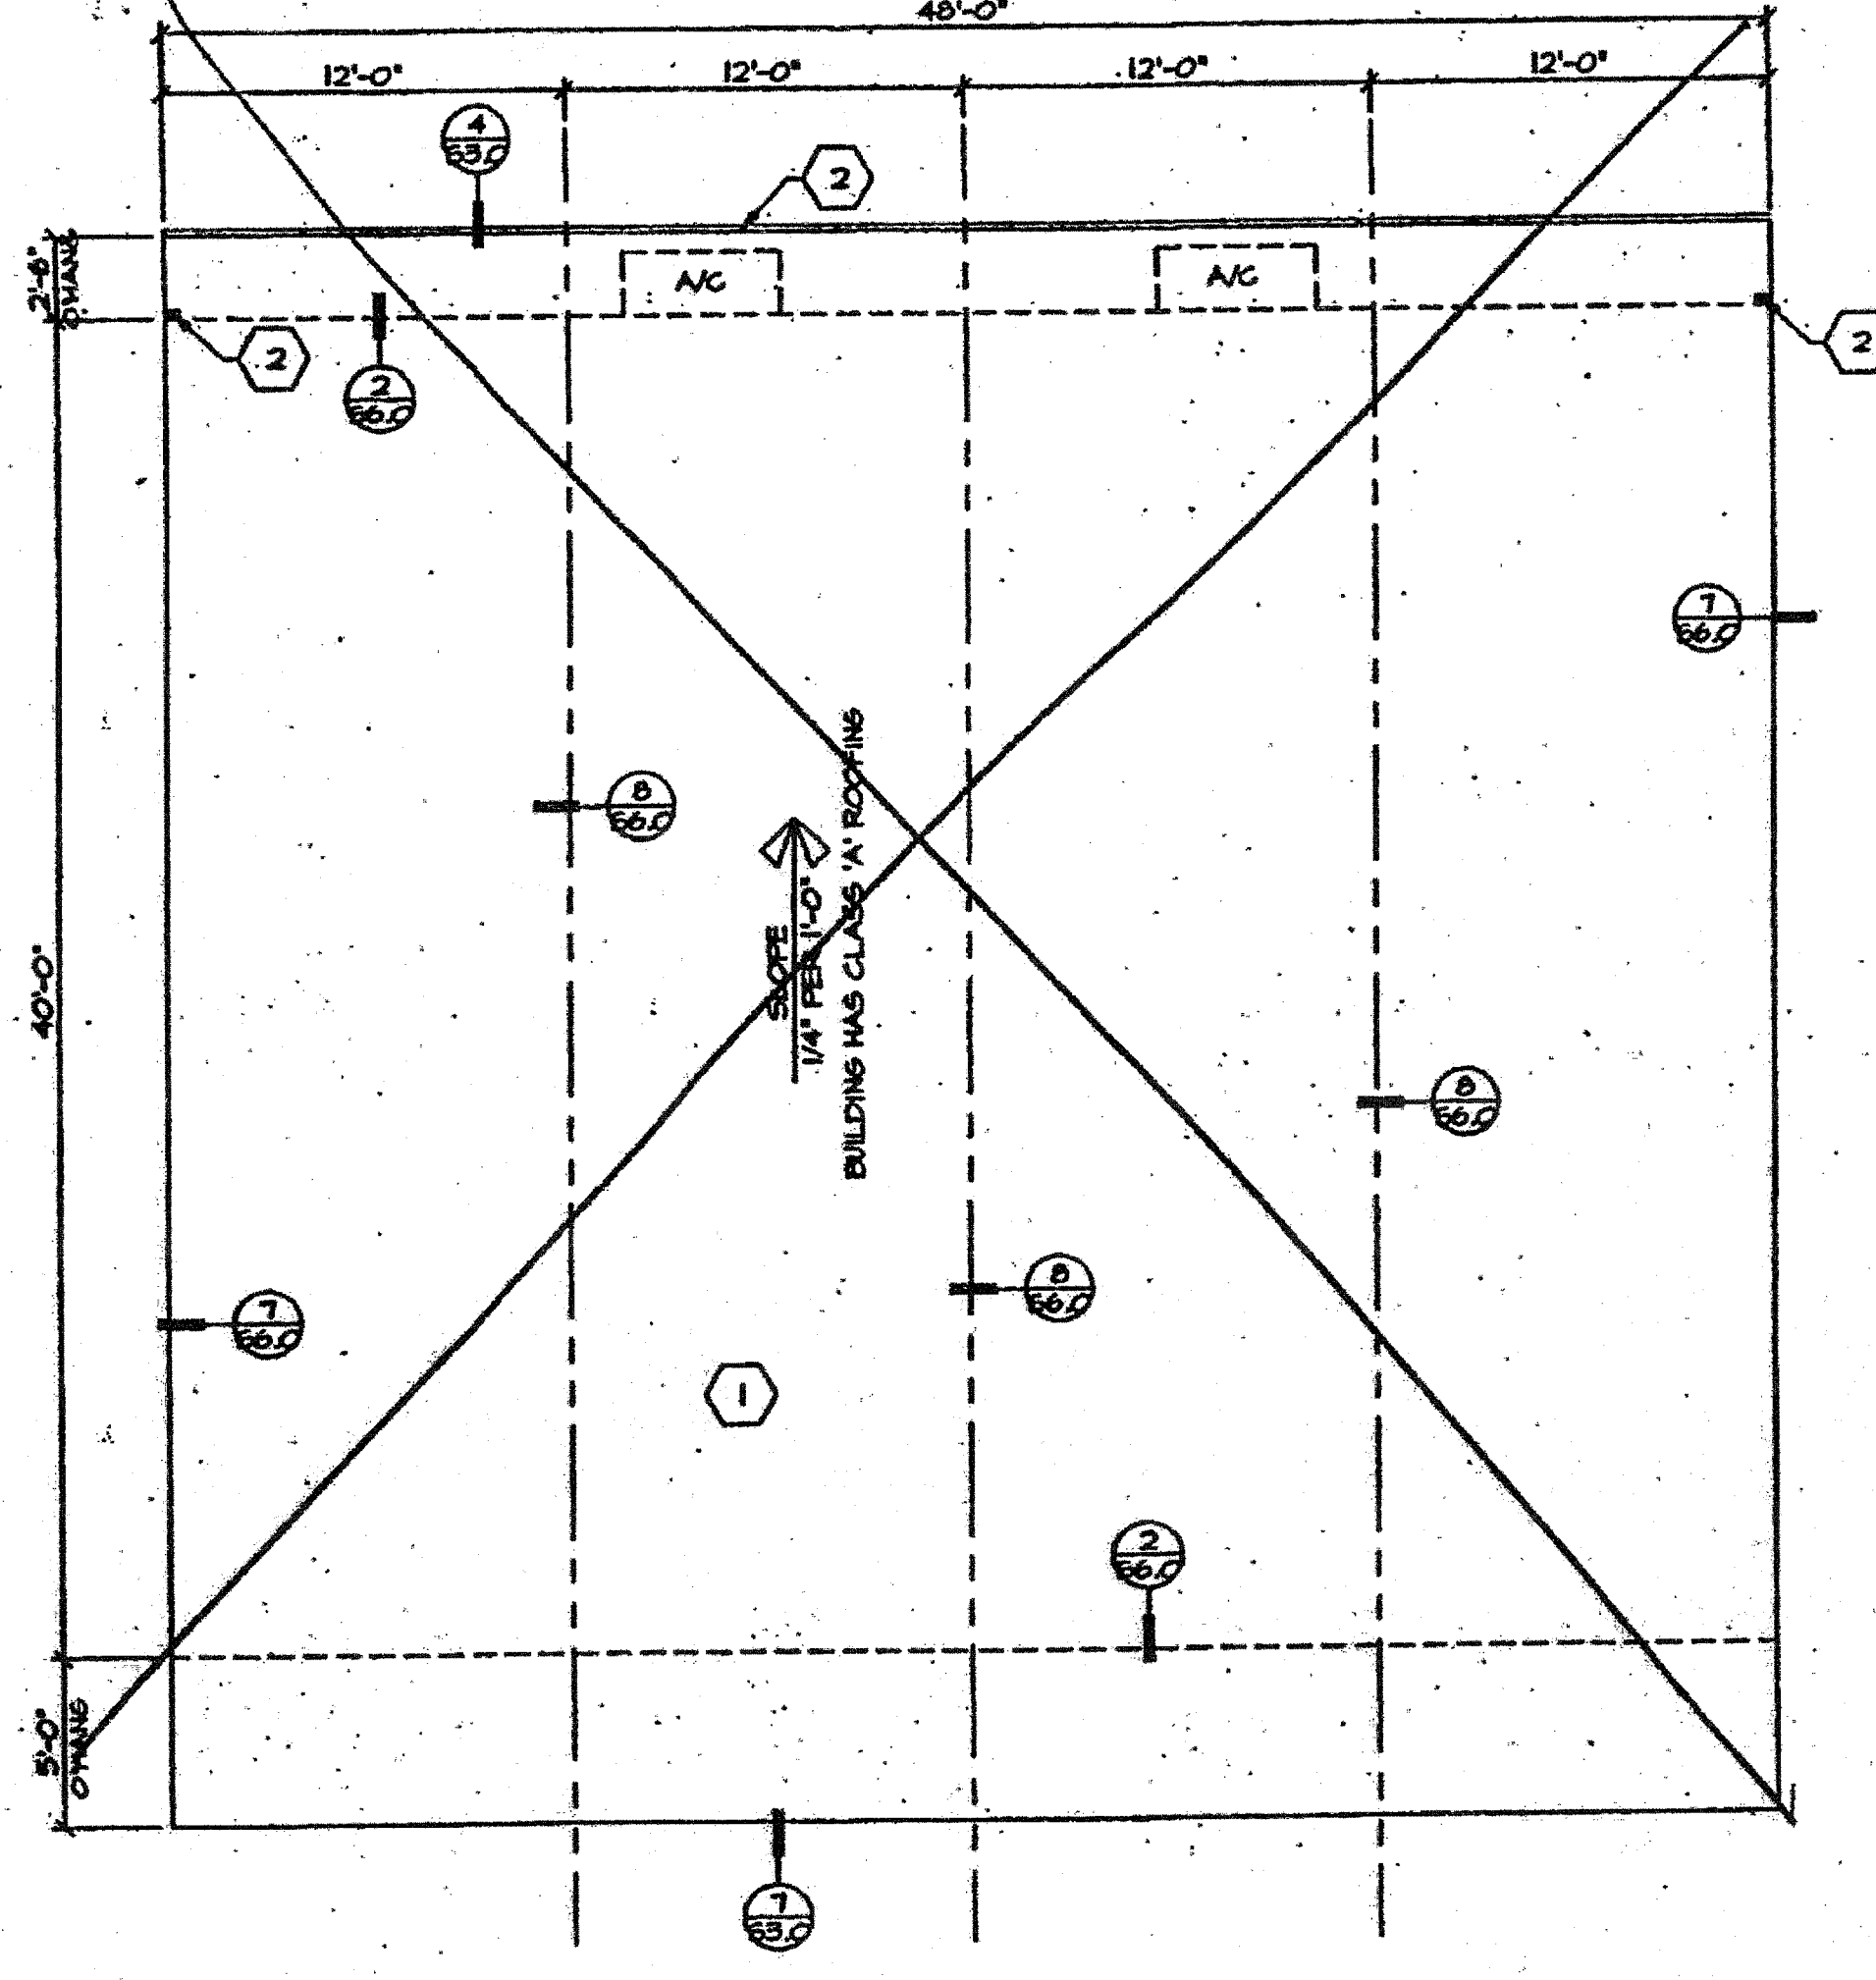

~~48x40~~

ROOF PLAN (MONO SLOPE)
SCALE: 3/16" = 1'-0"

KEYNOTES
1 ROOFING- SEE SHEET 4.1
2 26 GA. GUTTER AND DOWNSPOUT.

CBC 1998
PC

D.S.A.
IDENTIFICATION STAMP
DIV. OF THE STATE ARCHITECT
OFFICE OF REGULATION SERVICES
04-101055
DATE JUL 9 2016

D.S.A.
PORTION 1
IDENTIFICATION STAMP
DATE 06/07/16
DATE 06/07/16

STRUCT. ENGINEER
PROFESSIONAL SEAL
LICENSE EXPIRES 6-30-2020

ARCHITECT

CHANGE ORDER
CHECKED BY

1833 Fremont Ave., Riverside, CA 92504
Phone (951) 718-7184
Fax (951) 718-0281
JURORA MODULAR INDUSTRIES

IDENTIFICATION STAMP
DIV. OF THE STATE ARCHITECT
A 03 117375
AC / FLS / SS 89
Date JUL 27 2016

IDENTIFICATION STAMP
DIV. OF THE STATE ARCHITECT
04 115204
AC / FLS / SS / EAC
DATE APR 14 2016

UNLICENSED ARCHITECT
JACK F. SHIPLEY III
JAN 11 2017
RENEWAL DATE
STATE OF CALIFORNIA

ROOF PLAN
(MONO SLOPE)
SHEET
A4.1