




EXTERIOR ELEVATIONS - (OPPOSITE HAND) (R.H. DOOR)
SCALE: 1/4" = 1'-0"

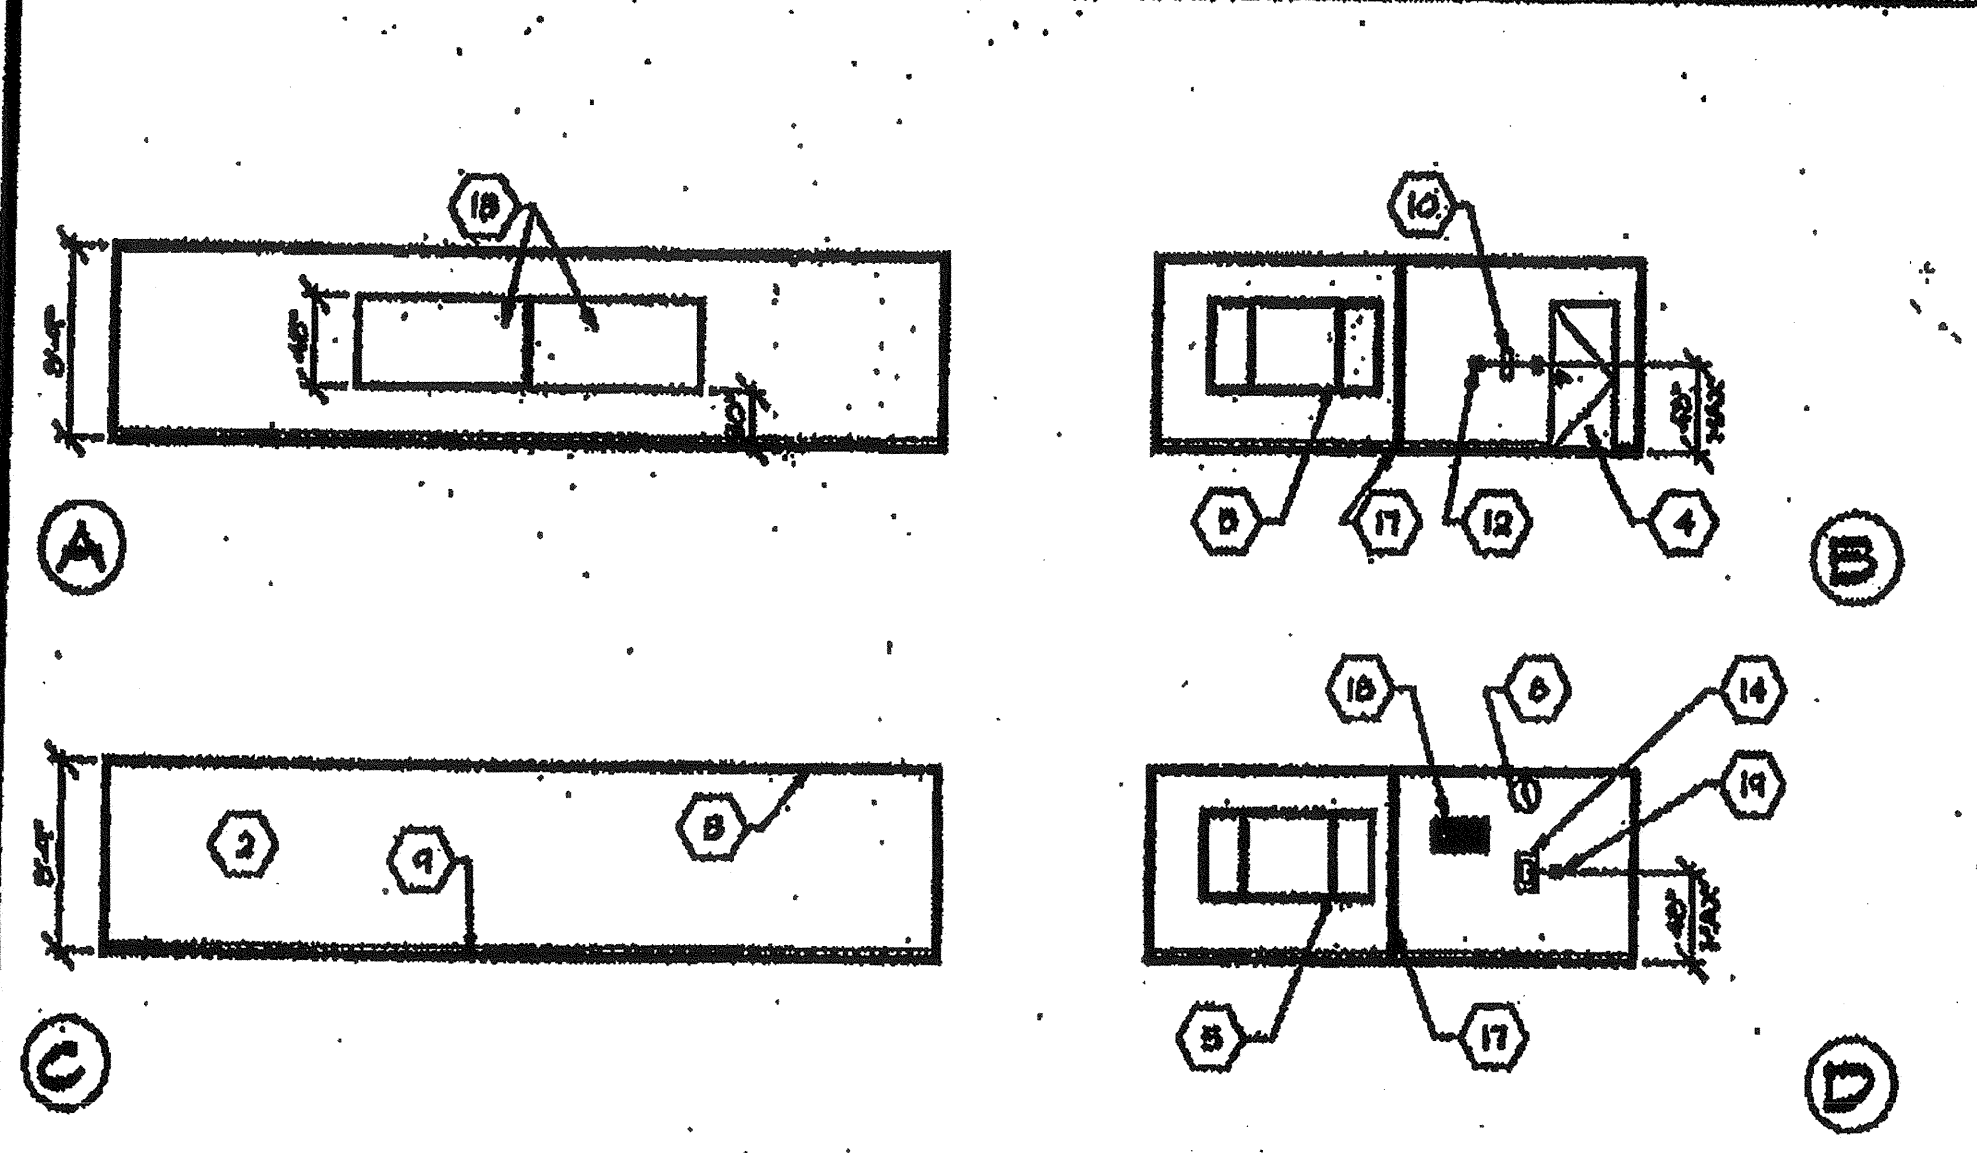

INTERIOR ELEVATIONS - (OPPOSITE HAND) (R.H. DOOR)
SCALE: 1/4" = 1'-0"

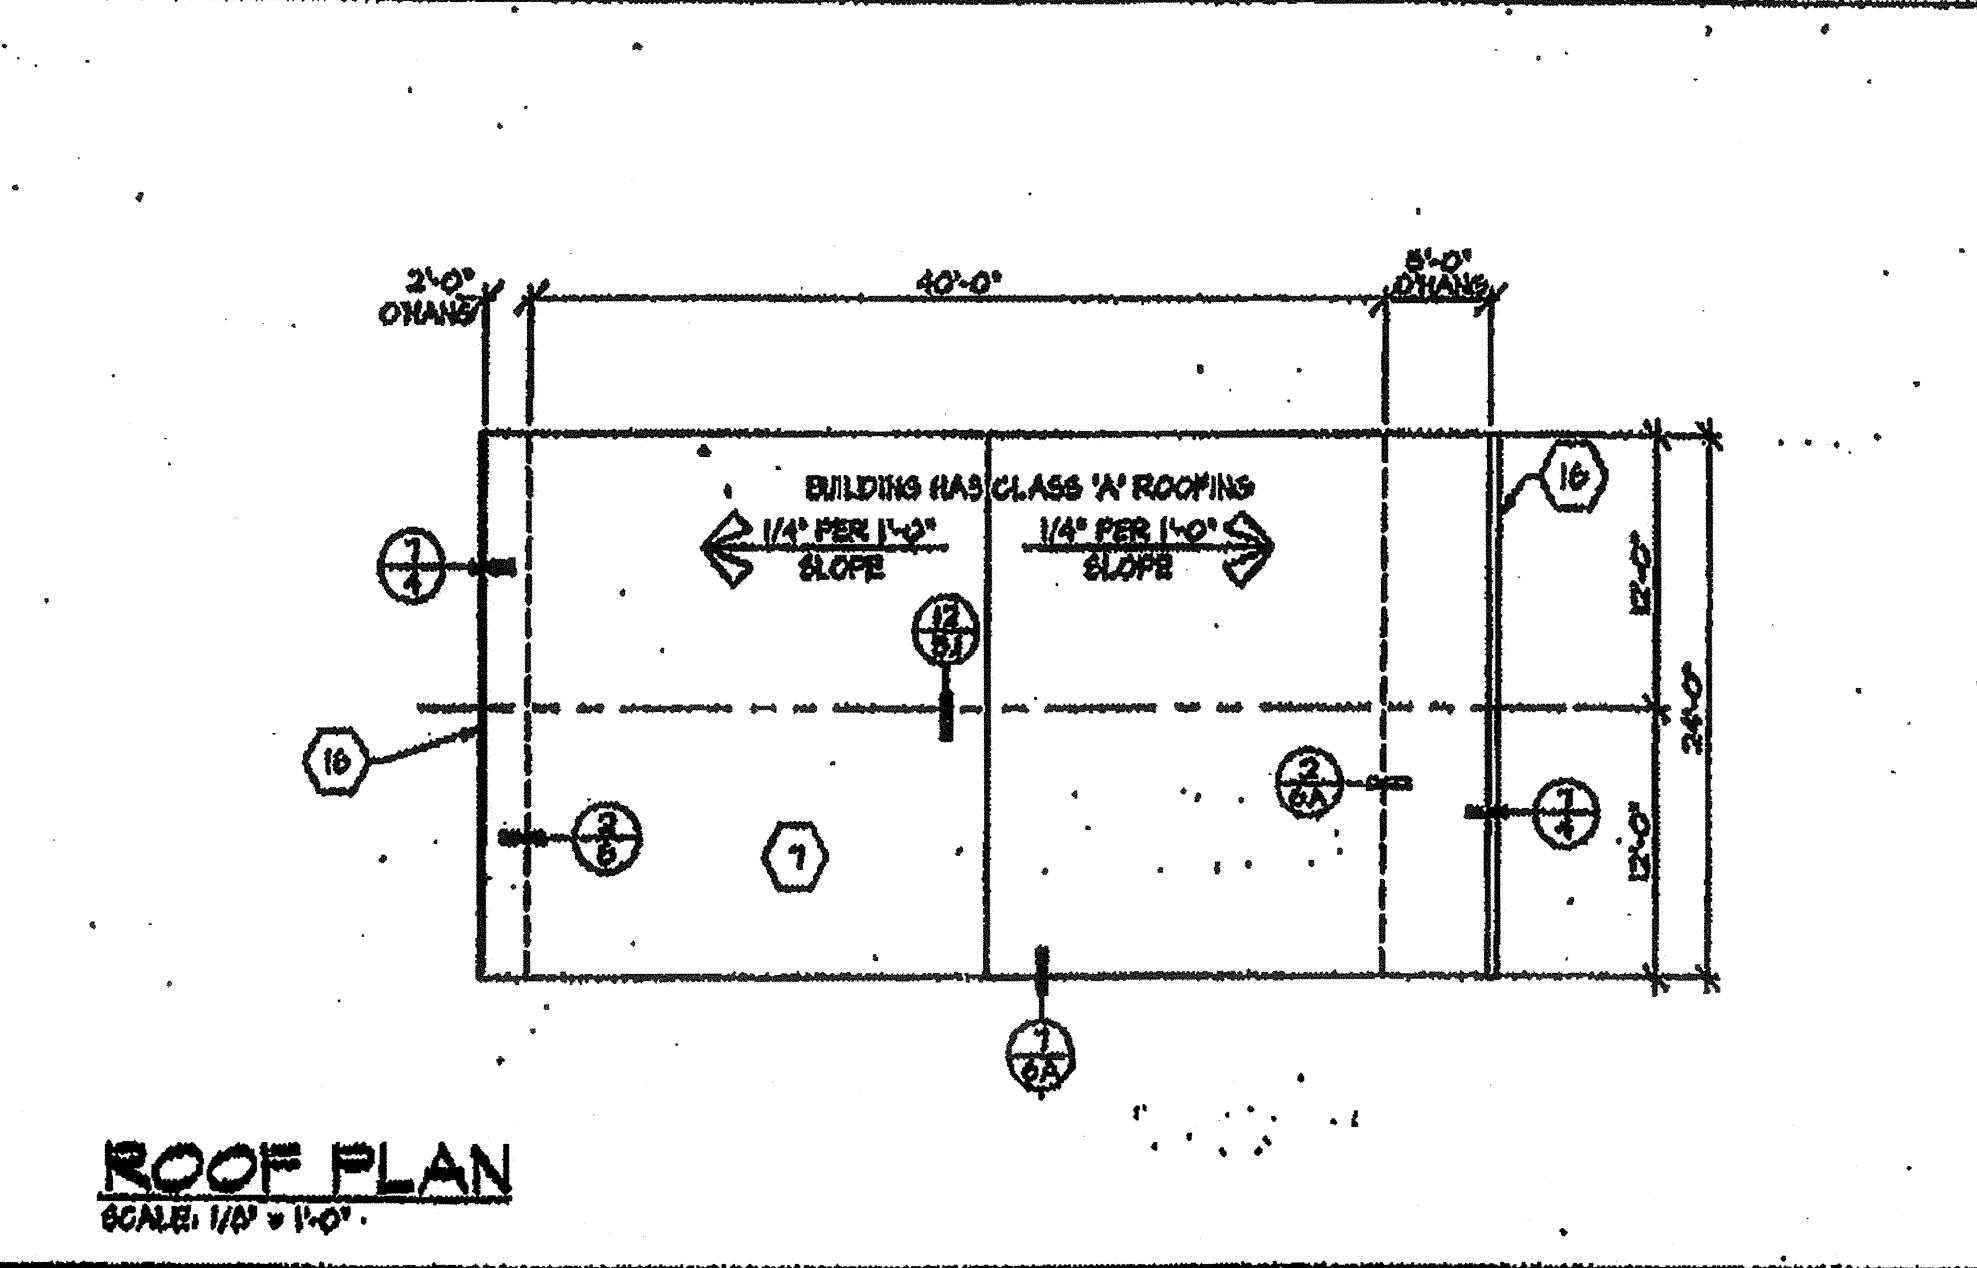


ROOF PLAN
SCALE: 1/4" = 1'-0"

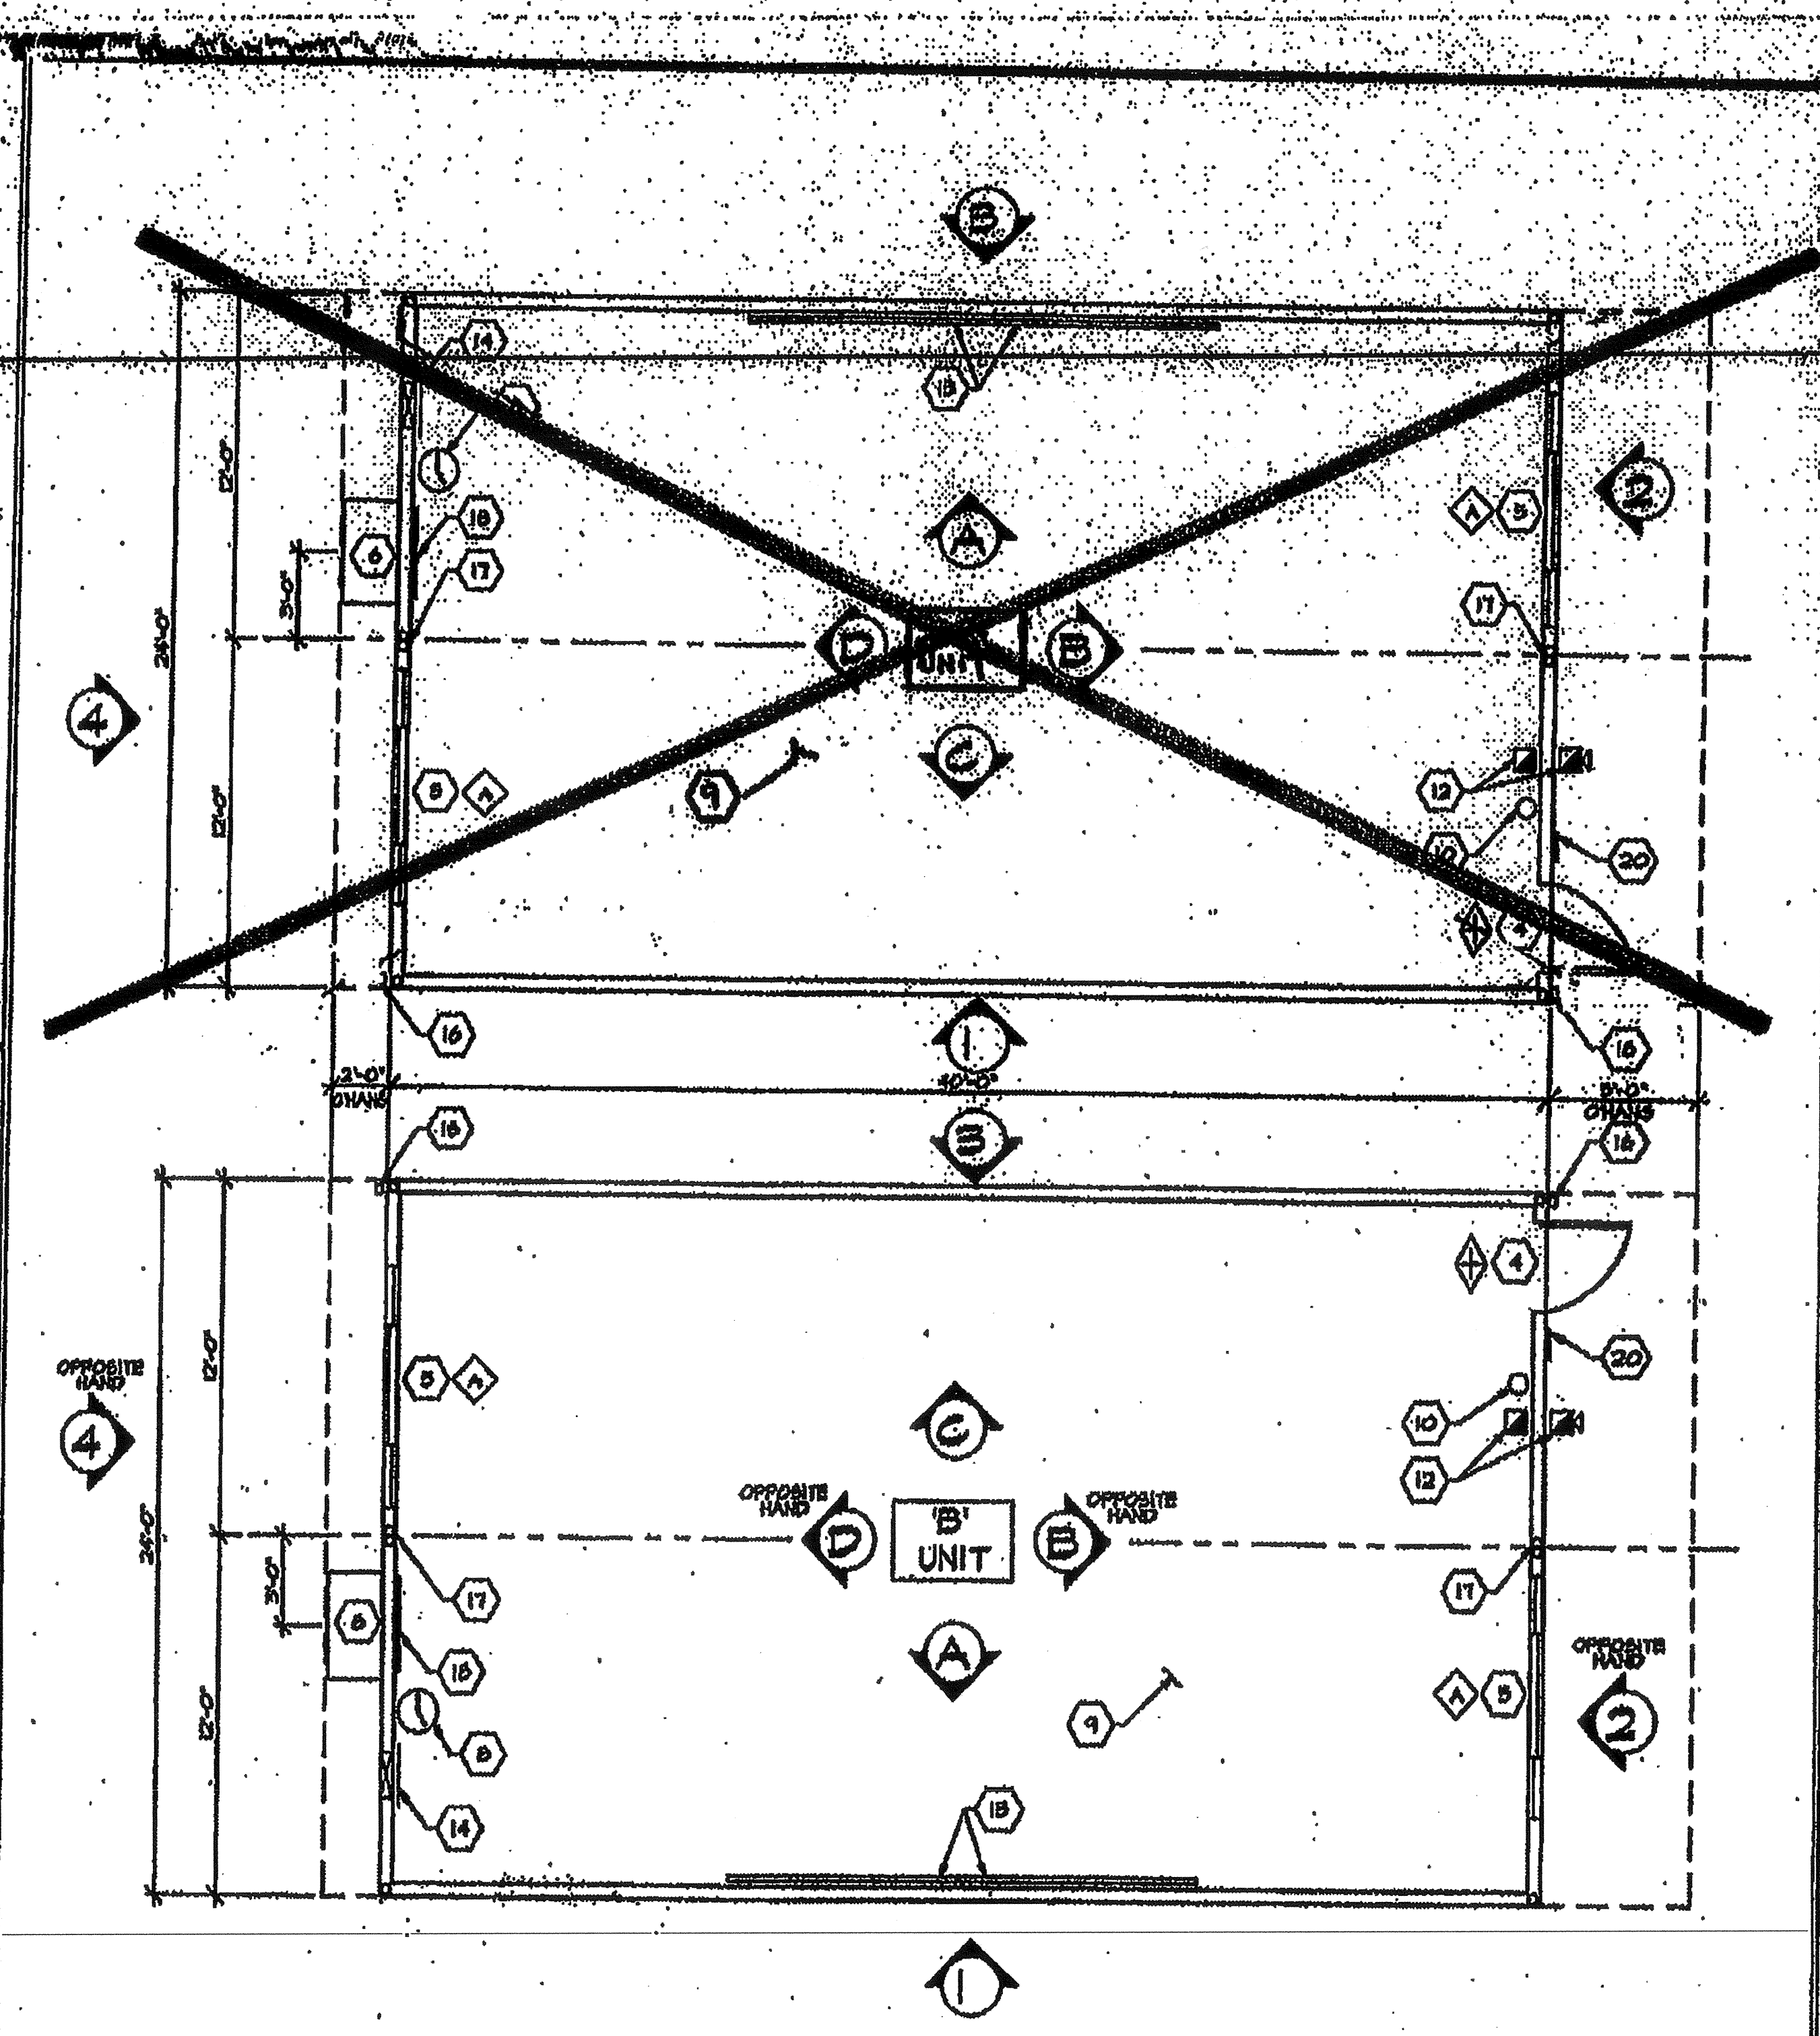

FLOOR PLANS
SCALE: 1/4" = 1'-0"

- KEYNOTES**
1. TYPICAL EXTERIOR FINISH - SEE SHEET 4
 2. TYPICAL INTERIOR FINISH - SEE SHEET 4
 3. TYPICAL CEILING MATERIAL - SEE SHEET 4
 4. EXTERIOR DOOR - SEE SHEET 4
 5. ALL EXTERIOR FINISH FINISHES - SEE SHEET 4
 6. WALL MOUNTED ELECTRIC HEAT PANELS - SEE SHEET 4
 7. ROOFING - SEE SHEETS 3 & 4
 8. WALL CLADDING - SEE SHEET 4
 9. FLOOR FINISHING - SEE SHEET 4
 10. FIRE EXTINGUISHERS - 2 TO BE PLACED AT THE UNIT ENTRANCE. SEE SHEET 4 FOR LOCATION.
 11. INSULATION - INSULATION BATTING IS TO BE PLACED IN ALL WALLS AND ROOF. IN FLOOR, FINISH SHALL BE AS DEVELOPED. SEE SHEETS 3 & 4.
 12. FIRE ALARM BELL SYSTEM LOCATED 4'-0" ON THE INTERIOR WALL ON UNIT 1. LOCATED AT 4'-0" ON THE INTERIOR WALL ON UNIT 2. TO BE STUBBED INTO WALL SPACE ONLY.
 13. CHALKBOARD - SEE SHEET 4
 14. ELECTRICAL PANEL - SEE SHEET 4
 15. METAL FABRICATION MECHANICALLY ATTACHED TO EXTERIOR WALL FRAMEWORK. TO BE AS DEVELOPED BY MANUFACTURER. MANUFACTURER SHALL BE RESPONSIBLE FOR LOADS, WIND LOAD AND ETC. SEE SHEET 4.
 16. 25 GA. OUTER AND DOWNSPOUT.
 17. VINYL WRAPPED GLOBE OFF BATT.
 18. HVAC RETIREL.
 19. THERMOPANAL - SEE SHEET 4
 20. ACCESS SIGN (SEE DETAIL 10 SHEET 4)

IDENTIFICATION STAMP
DIV. OF THE STATE ARCHITECT
APPROX. 119917
AC. FLA. SS. PFL
DATE: APR 24 2010

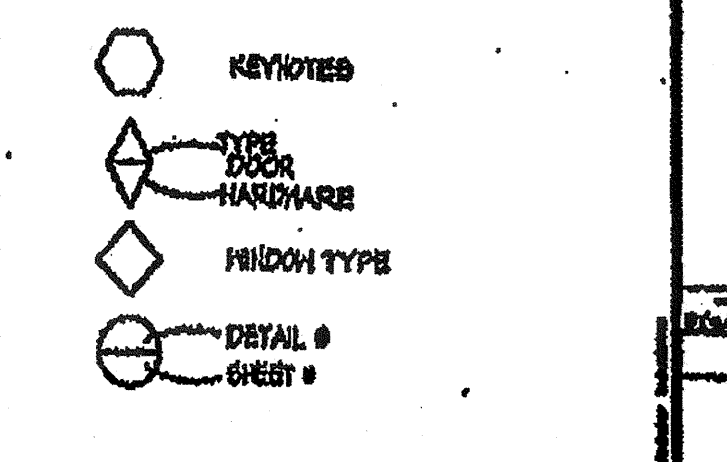

REVISIONS

NO.	DESCRIPTION	DATE

WILSON ENGINEERING GROUP
10000 Wilshire Blvd., Suite 1000, Beverly Hills, CA 90210
Tel: (310) 351-2000
Fax: (310) 351-2001
www.wilsoneng.com

INFRA MODULAR INDUSTRIES
RESEARCH & DEVELOPMENT
WILLIAMS/SCOTEMAN GROUP

**FLOOR PLAN
ROOF PLAN
BUILDING
ELEVATIONS**

3767