




HANDBRAIL ATTACHMENT TO BUILDING
SCALE: 1/2" = 1'-0"

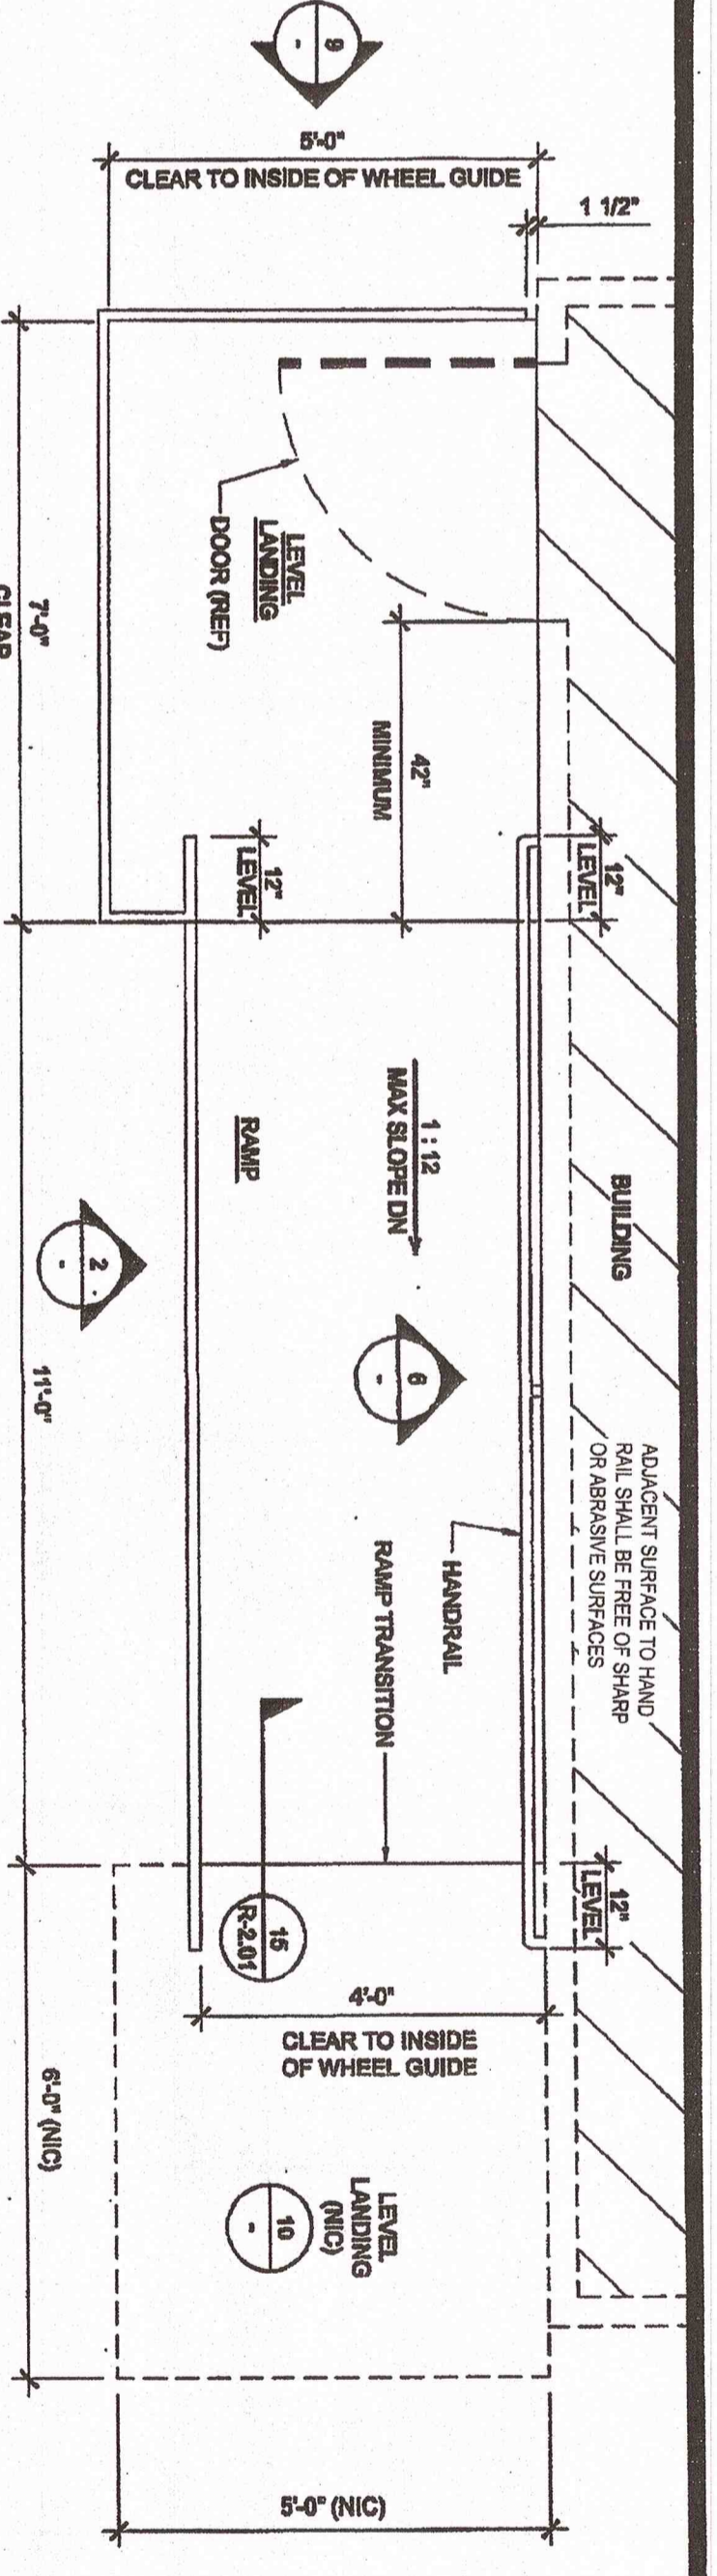


RAMP AND LANDING AT BUILDING
SCALE: 1/2" = 1'-0"

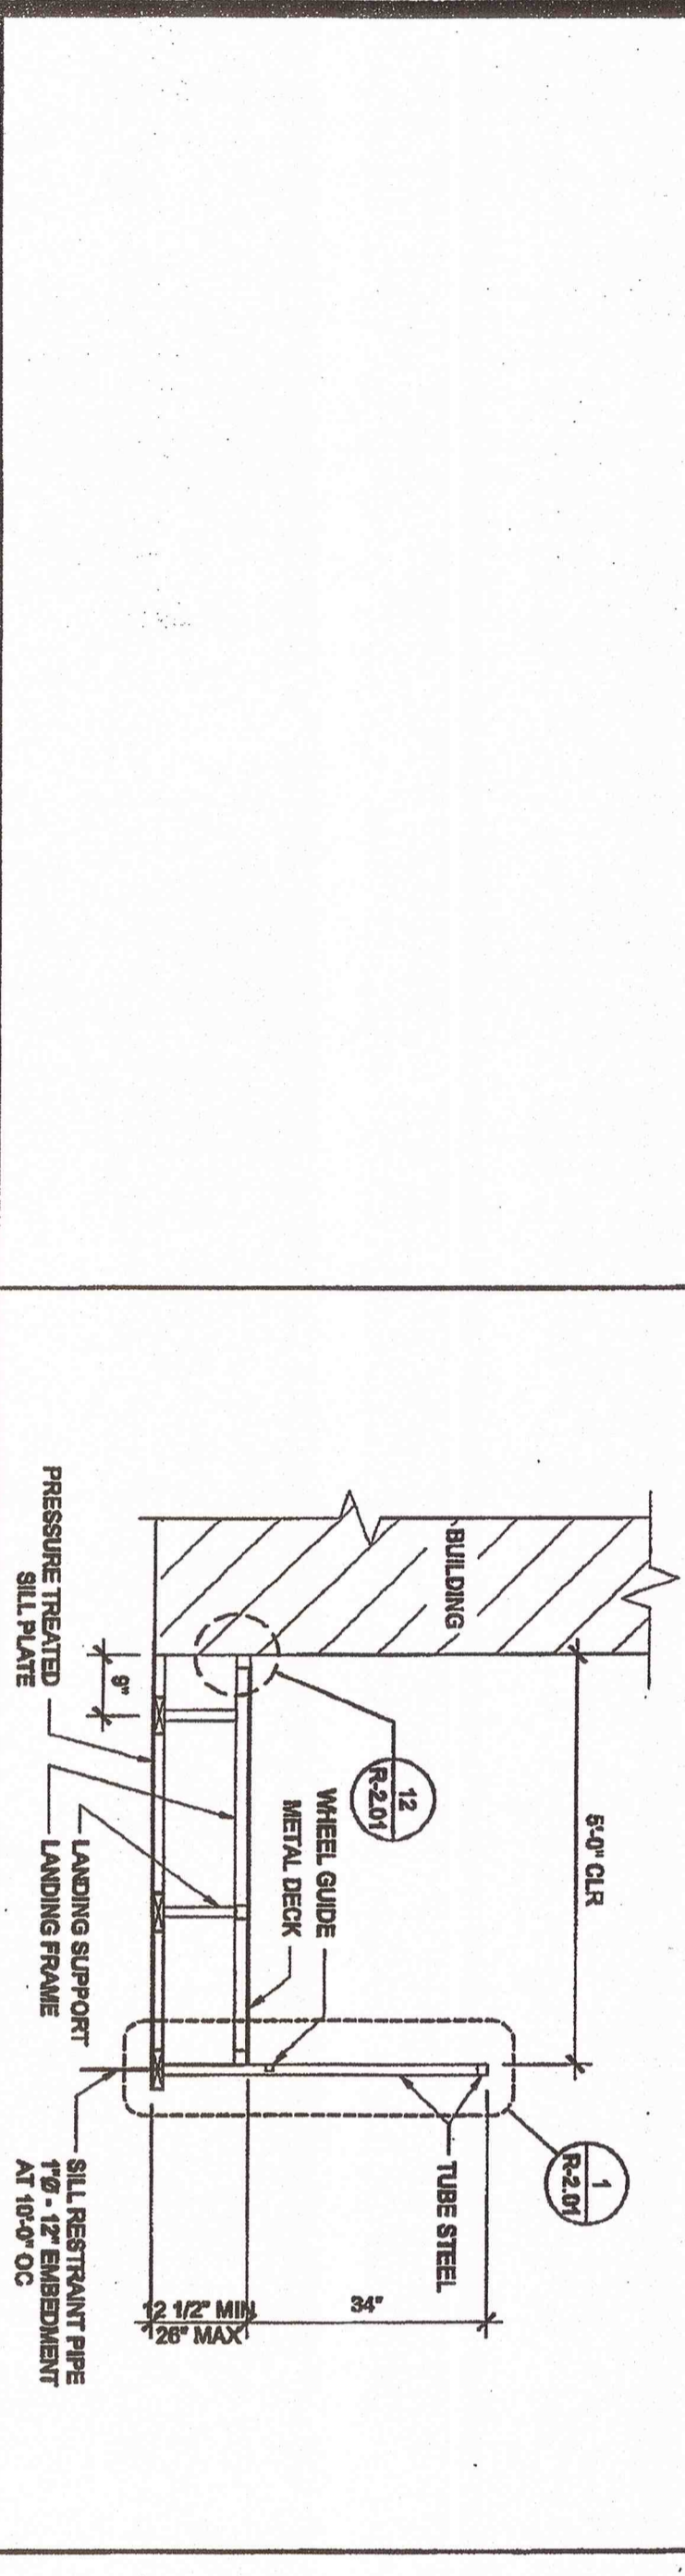


11 SECTION AT LANDING
SCALE: 1/2" = 1'-0"

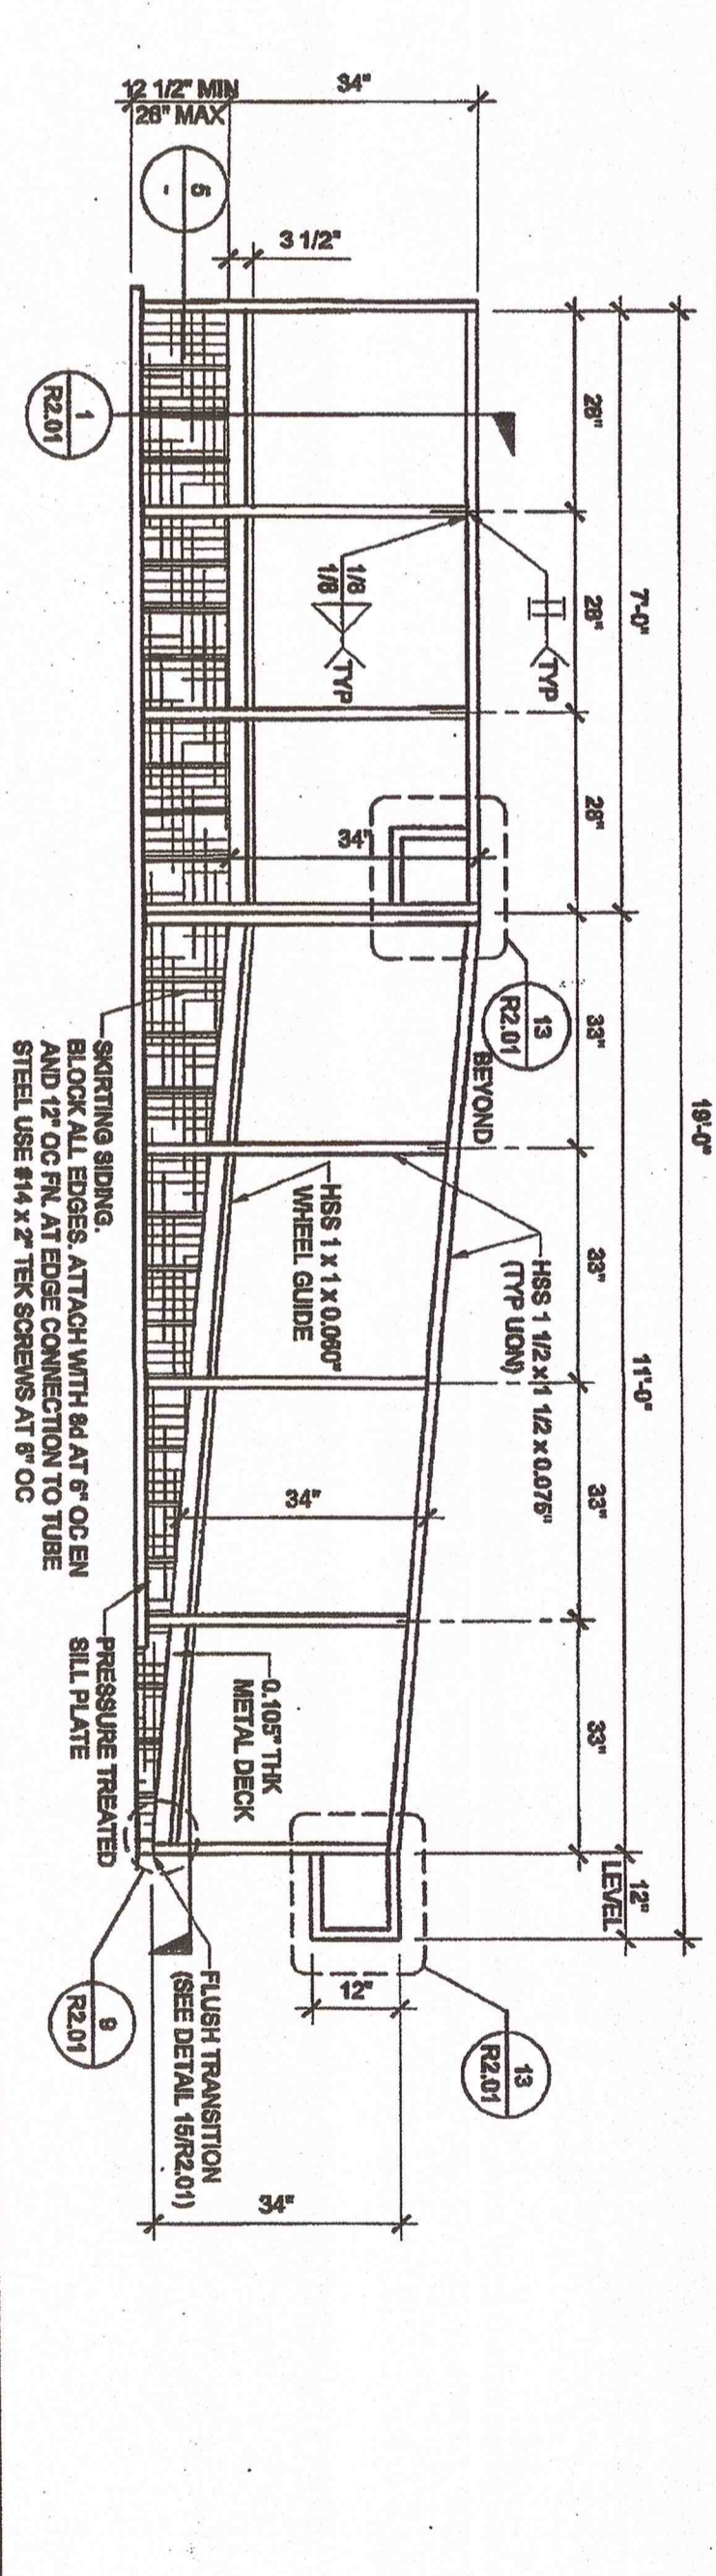


7 RAMP AND LANDING ELEVATION
SCALE: 1/2" = 1'-0"

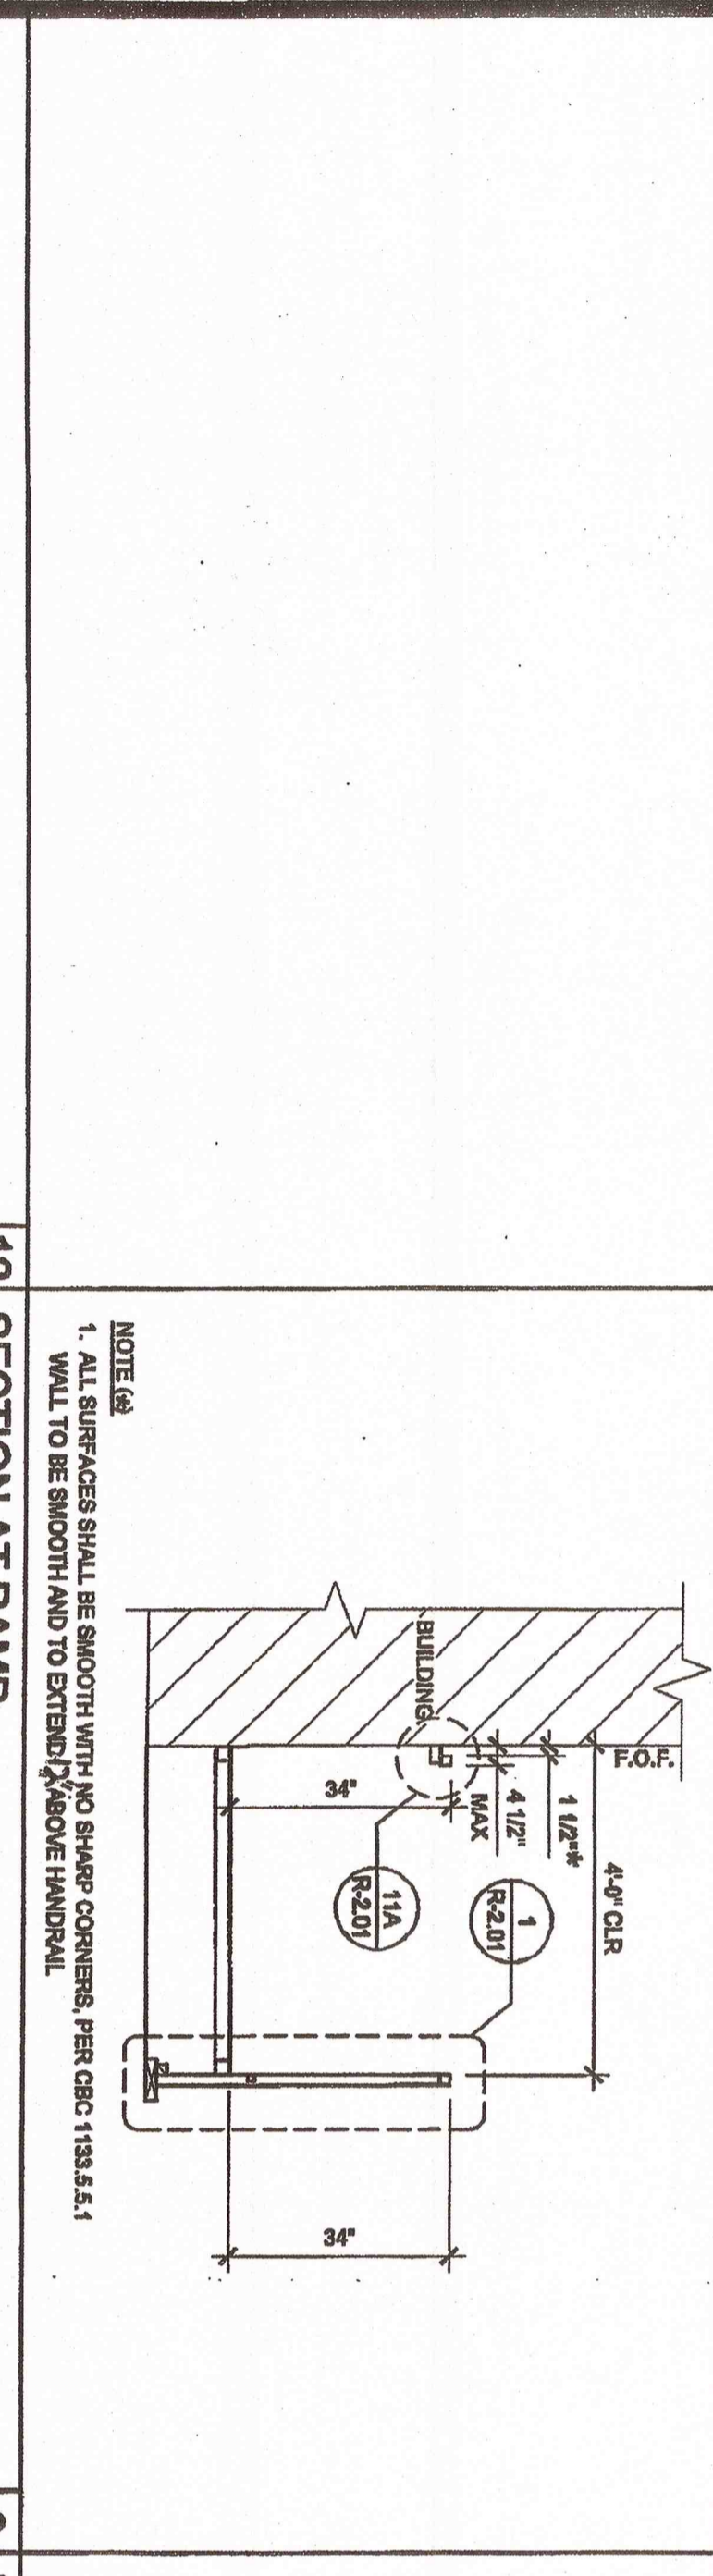


12 SECTION AT RAMP
SCALE: 1/2" = 1'-0"

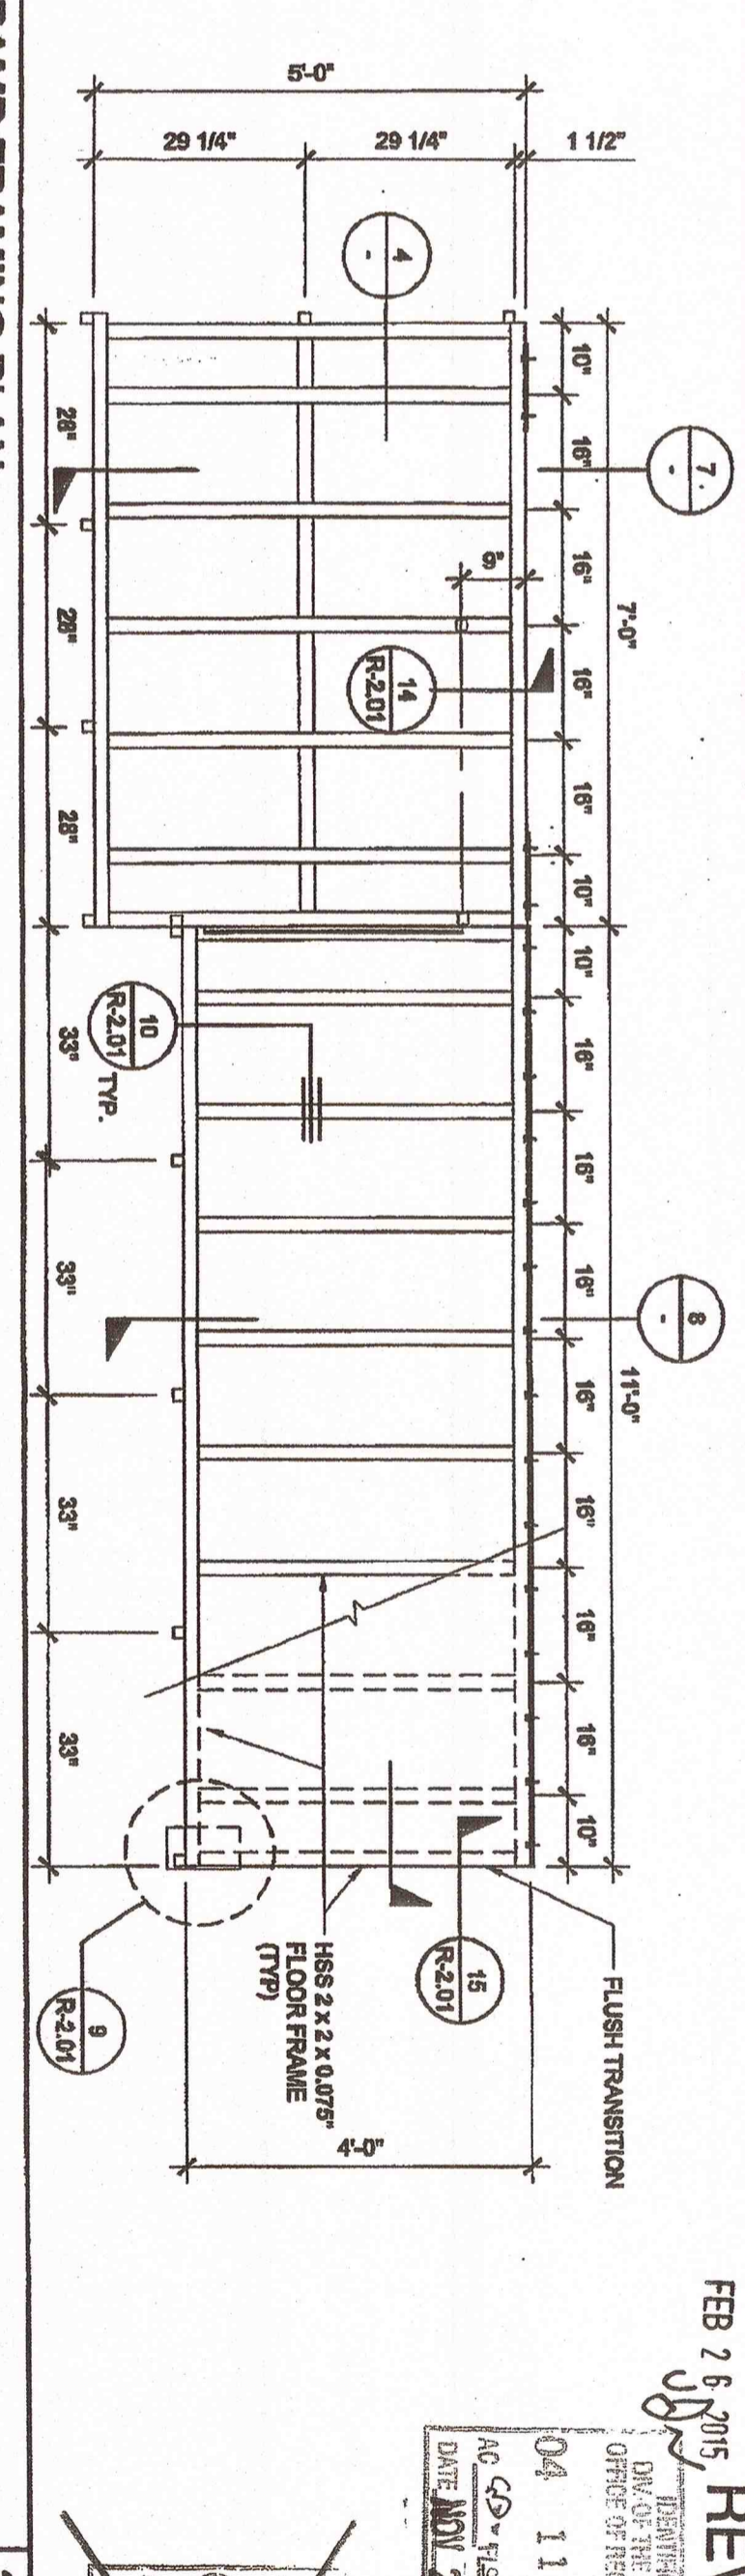


8 RAMP FRAMING PLAN
SCALE: 1/2" = 1'-0"

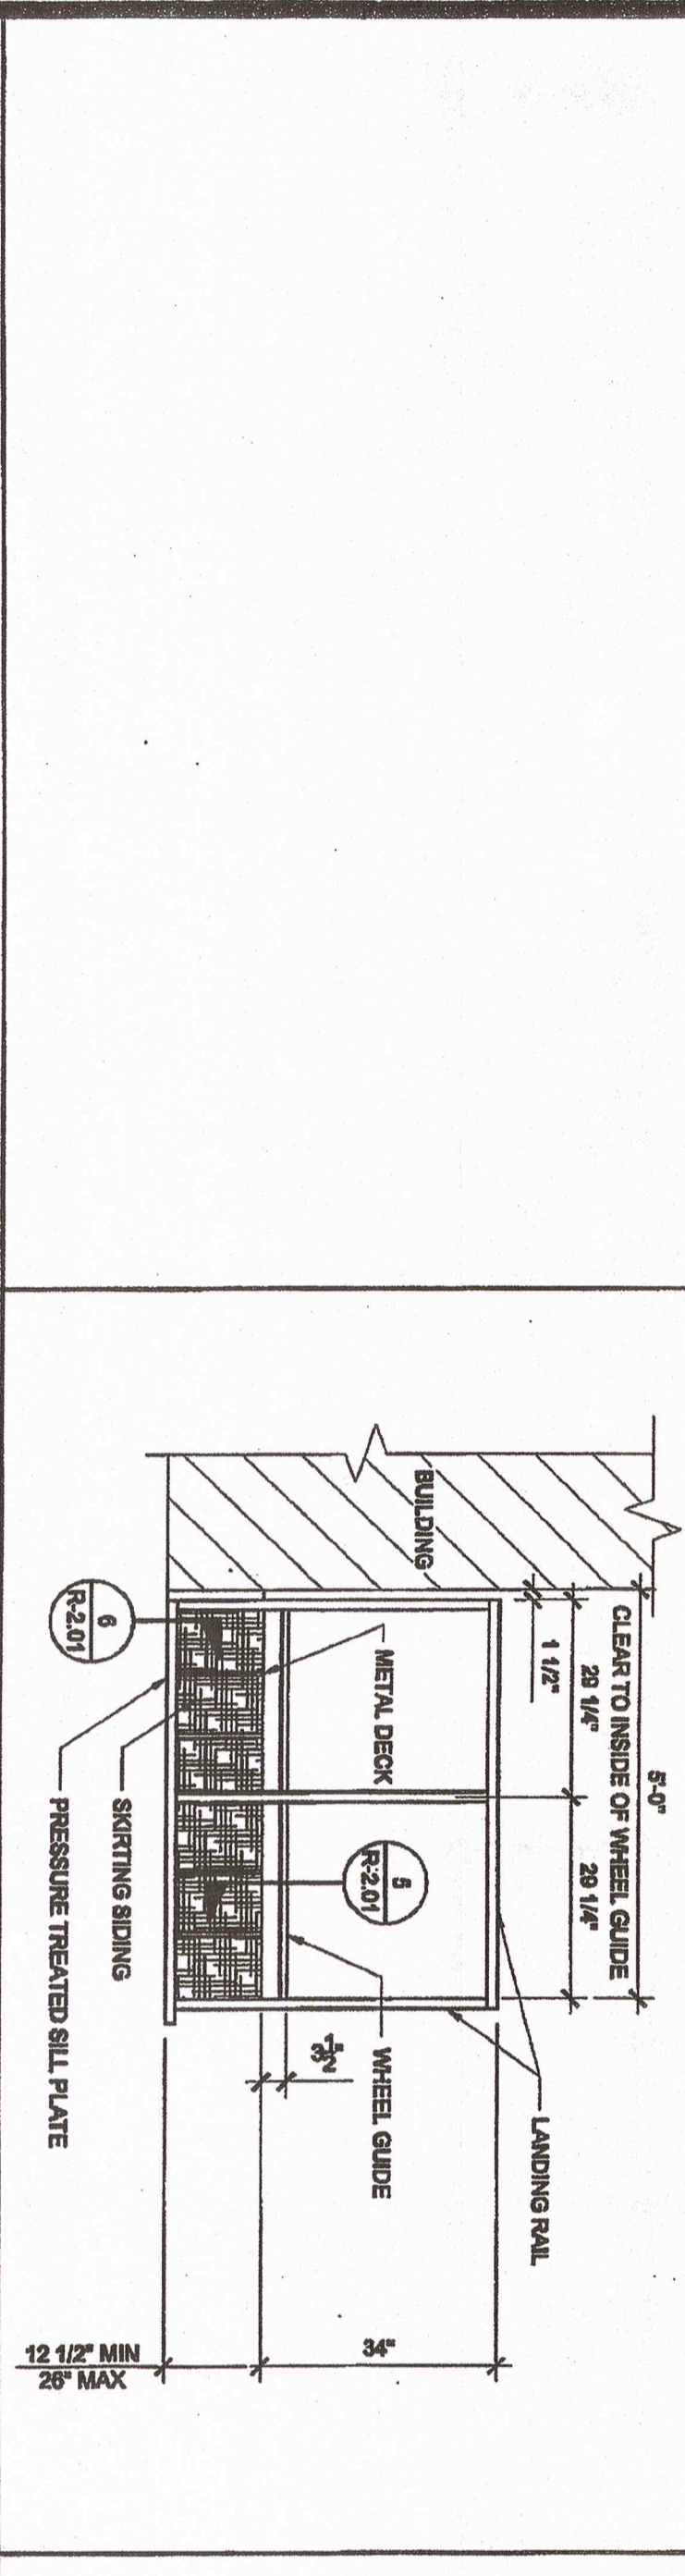


13 LANDING ELEVATION
SCALE: 1/2" = 1'-0"

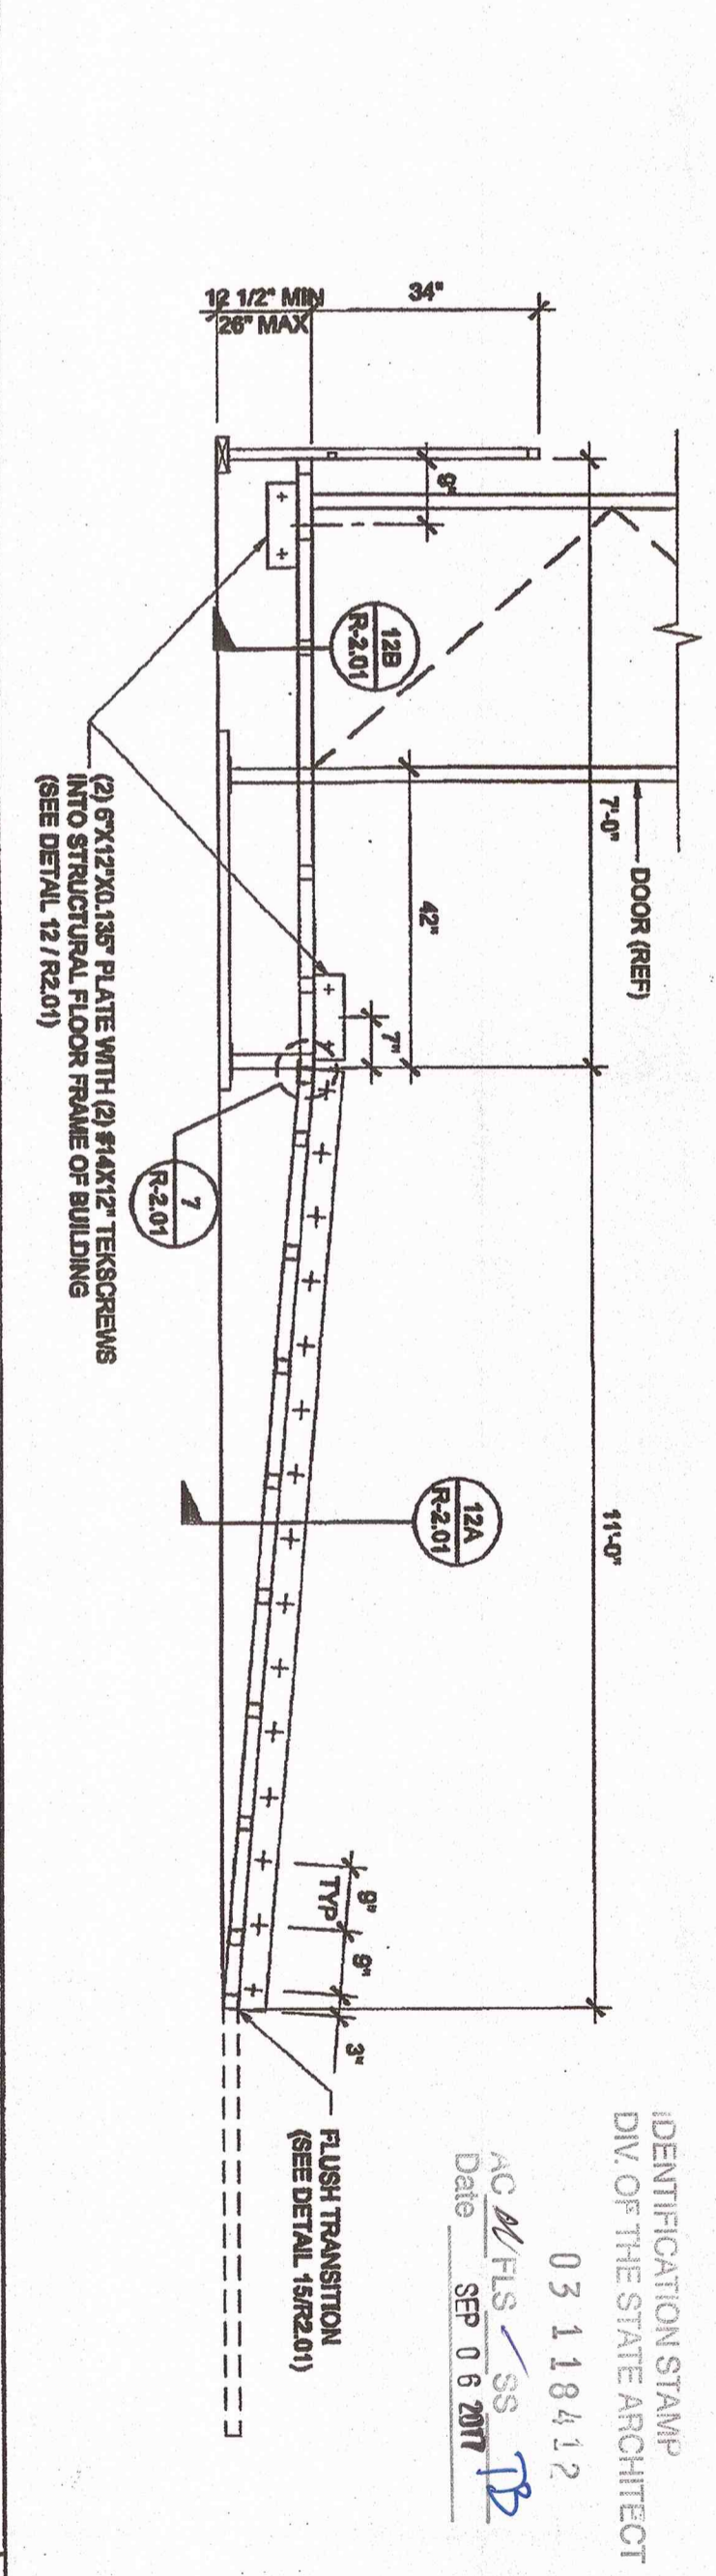

9 SECTION AT RAMP AND LANDING
SCALE: 1/2" = 1'-0"

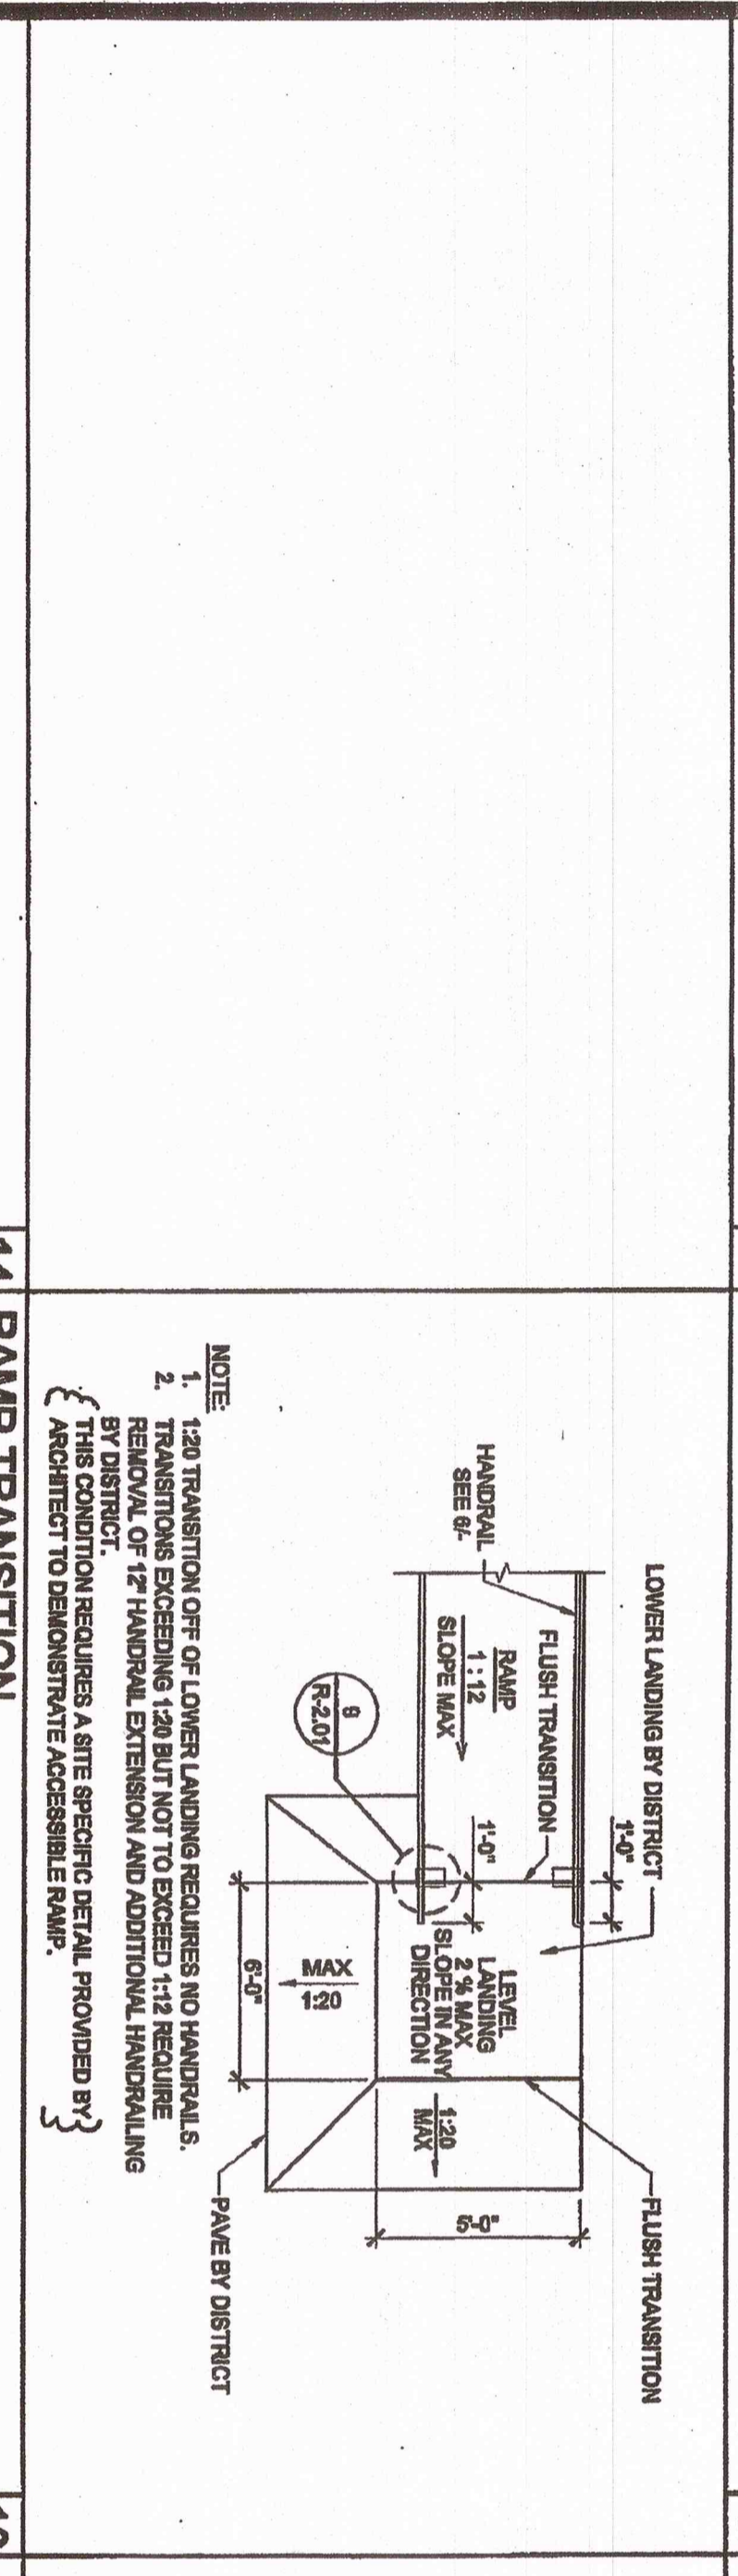

14 RAMP TRANSITION
SCALE: 1/2" = 1'-0"

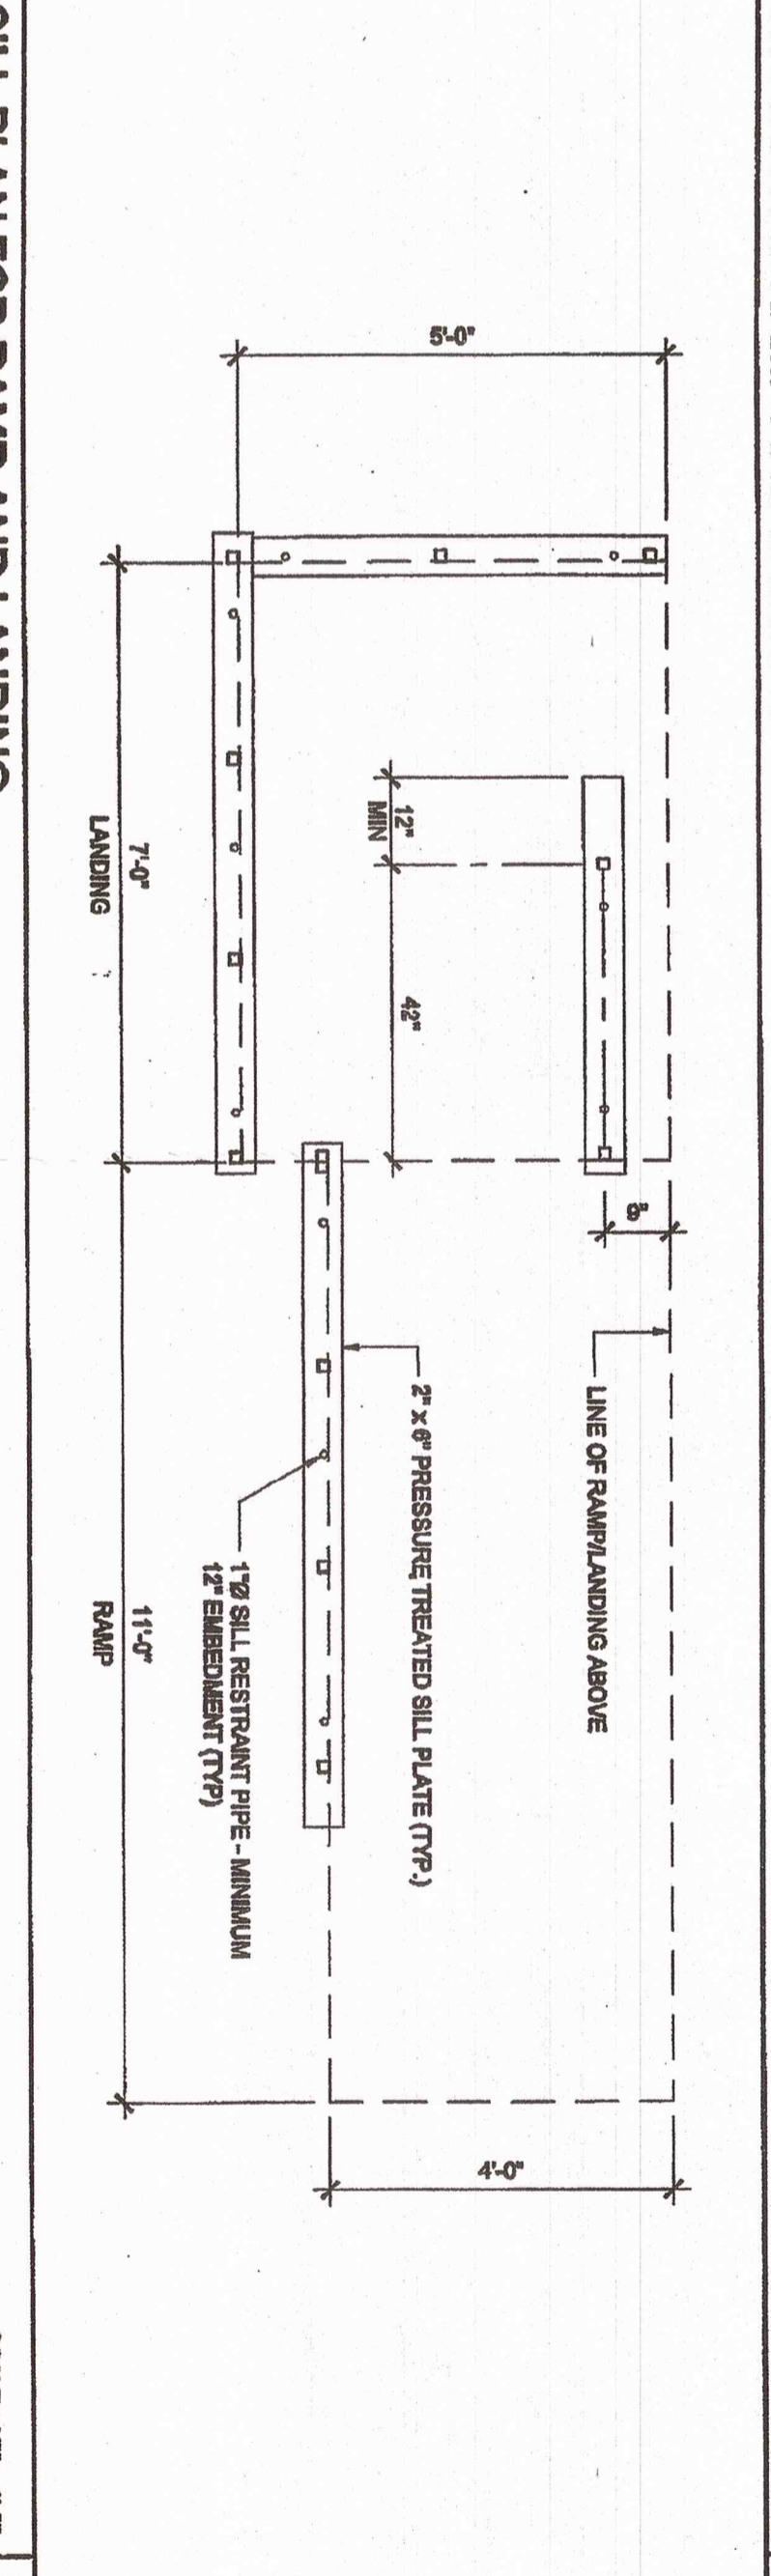

10 SILL PLAN FOR RAMP AND LANDING
SCALE: 1/2" = 1'-0"

THESE DRAWINGS AND ALL MATERIAL CONTAINED HEREIN ARE THE PROPERTY OF SILVER CREEK INDUSTRIES, INC. AND SHALL NOT BE REPRODUCED, COPIED, OR OTHERWISE TRANSMITTED IN ANY FORM OR BY ANY MEANS, ELECTRONIC OR MECHANICAL, INCLUDING PHOTOCOPYING, RECORDING, OR BY ANY INFORMATION STORAGE AND RETRIEVAL SYSTEM, WITHOUT THE WRITTEN PERMISSION OF SILVER CREEK INDUSTRIES, INC. ALL RIGHTS ARE RESERVED. THE FULL INDEMNITY AND WAIVER CLAUSES OF THIS CONTRACT SHALL BE THE PROPERTY OF SILVER CREEK INDUSTRIES, INC.

SILVER CREEK INDUSTRIES, INC.
BUILDING FOR THE METAL COMMUNITY

198 EAST MORGAN AVENUE, CALIFORNIA 92271
PHONE: 951-943-5599 FAX: 951-943-2211

SILVER CREEK

CLASS LEASING
CLASSROOM BLDG'S
RAMP LANDING

PROJECT: 04-113-92
DATE: MAY 31, 2011

REVISIONS

NO. 1
DATE: 04-11-11
BY: [Signature]

PROJECT: 04-113-92
DATE: SEP 08, 2011

IDENTIFICATION STAMP
DW. OF THE STATE ARCHITECT
03 118412
AC/PLS/SS
Date: SEP 08, 2011

PROJECT NO.:
DRAWN BY: AS NOTED
SCALE: 1/2" = 1'-0"
DATE: 12-29-11
P.O. SHEET NUMBER:
R-1.01

STKP 126