
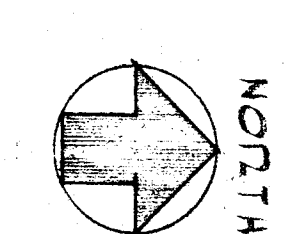


NOTE: 1. BAIN MARIE, ICE CABINET, STEAM TABLE, GARBAGE DISPOSAL, DISH WASHER, OVEN, WORK TABLE, BENCH TOP DETAILS TO BE INSTALLED IN NEW KITCHEN. 2. SEE ADJACENT PLANS FOR ALTERATIONS.

EXISTING CAFETERIUM

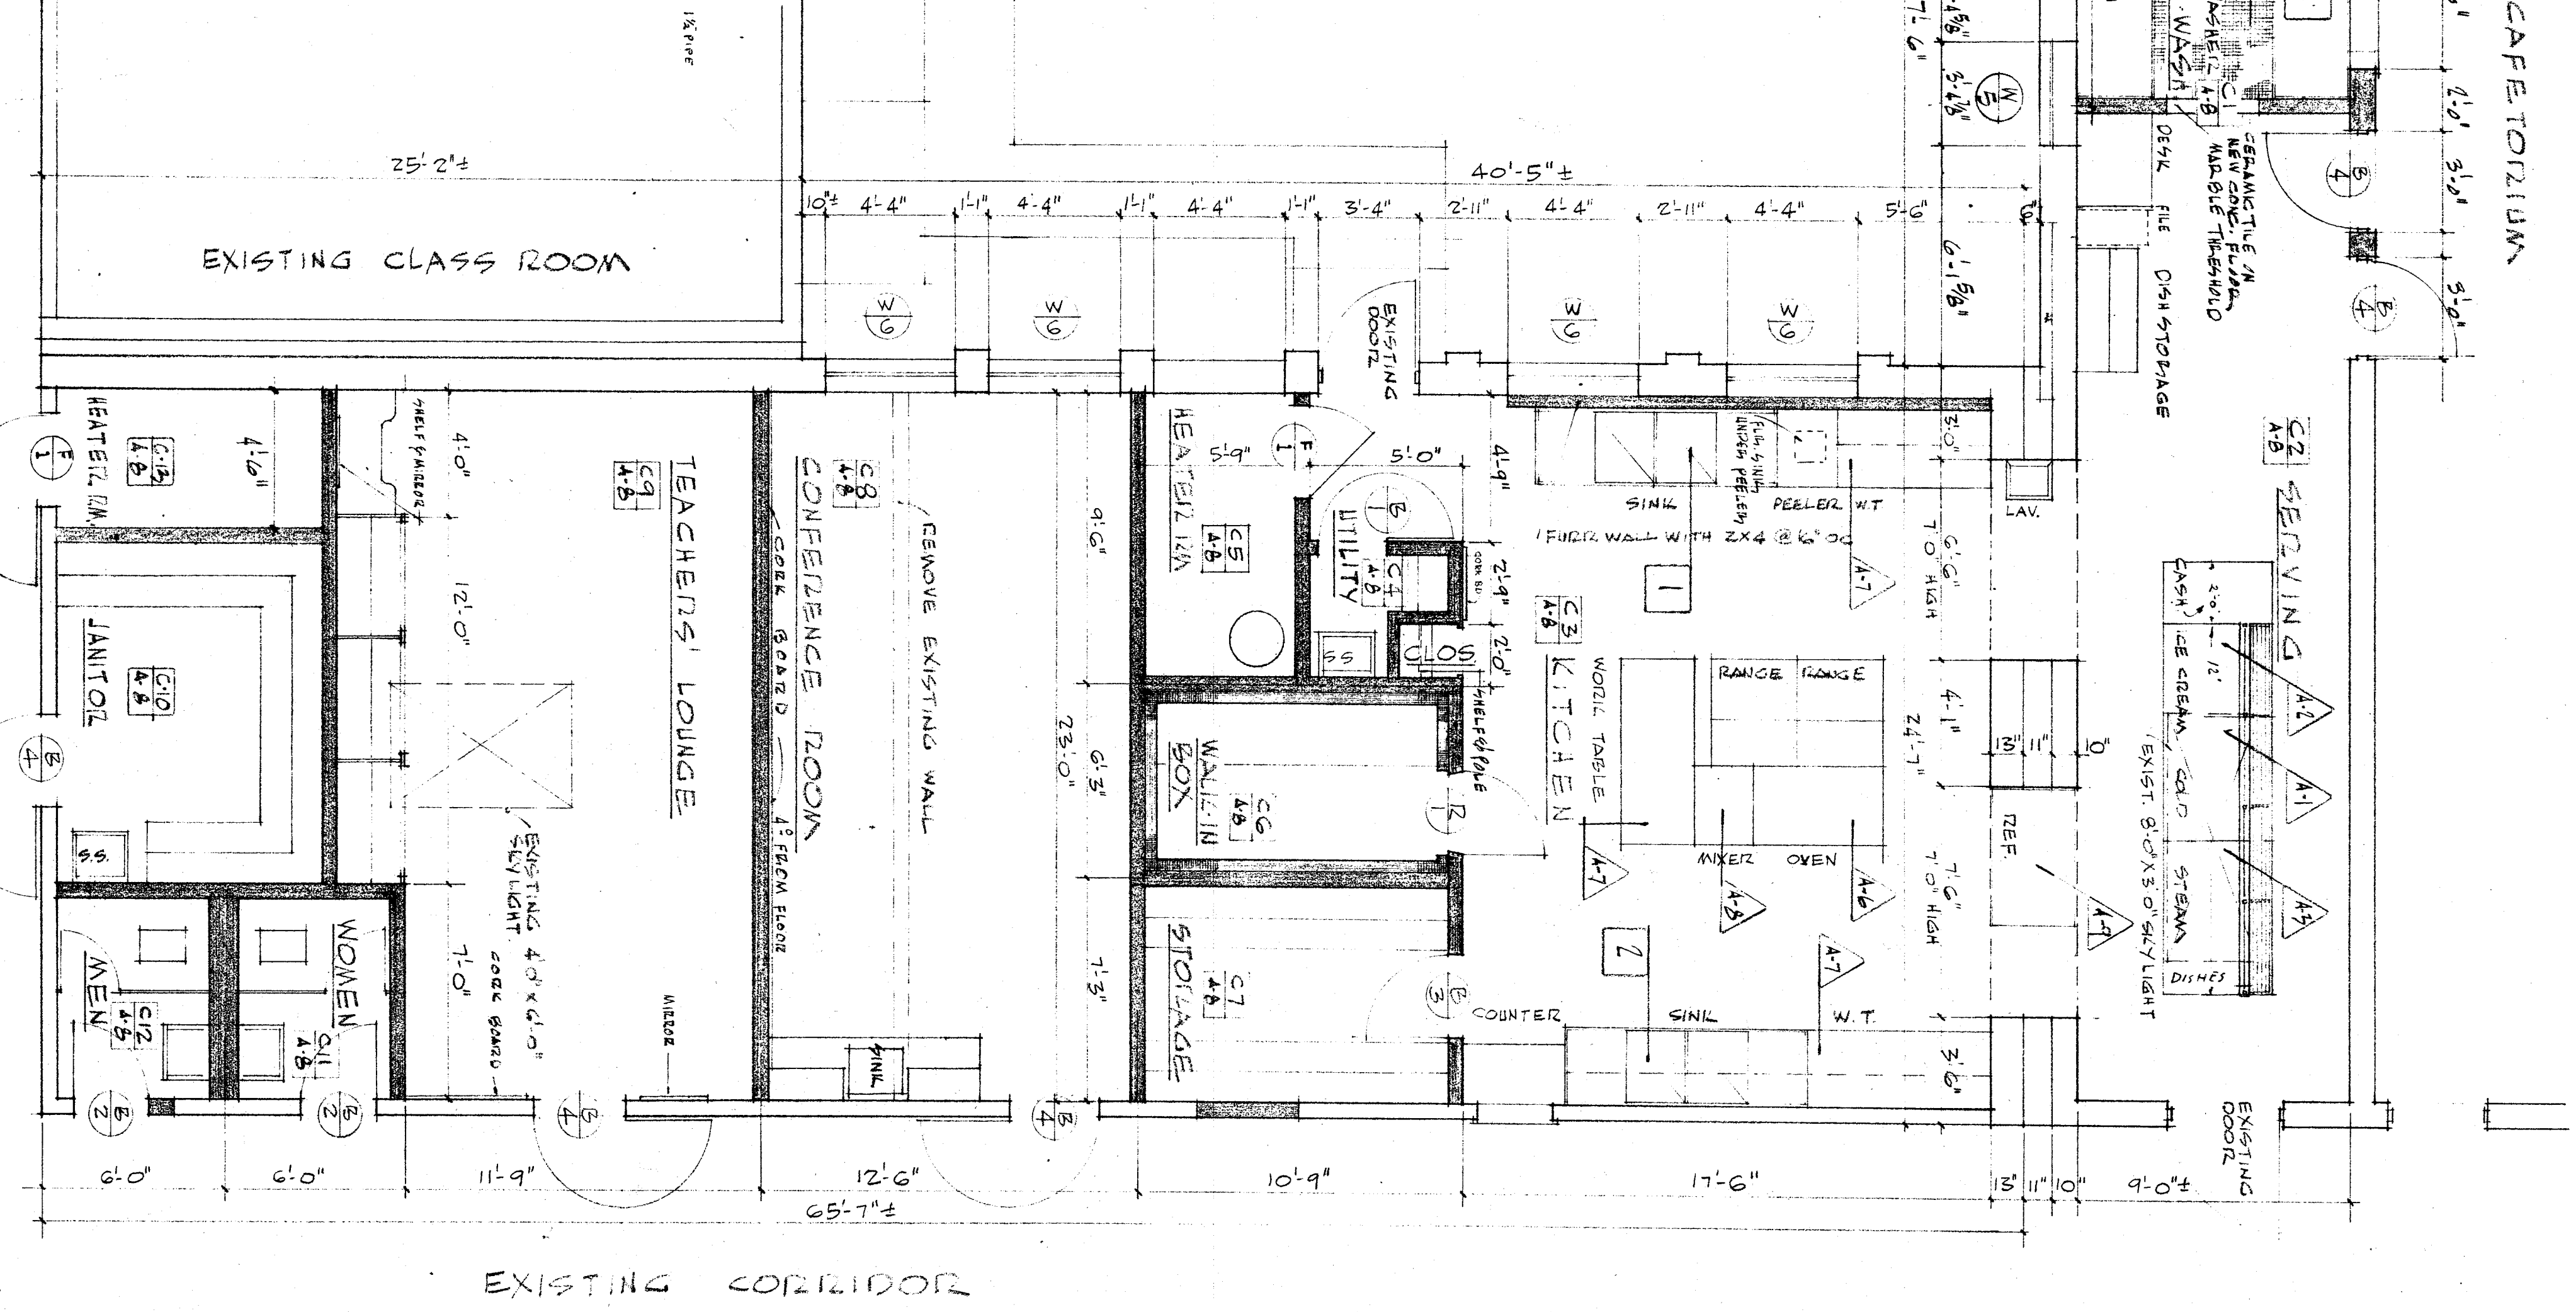

FLOOR PLAN SCALE 1/8" = 1'-0" UNIT C

KITCHEN PLAN & DETAILS

OFFICE OF SUPERINTENDENT OF SCHOOLS
APPROVED
DATE

STATE OF CALIFORNIA
DEPARTMENT OF PUBLIC WORKS
DIVISION OF ARCHITECTURE

STATE OF CALIFORNIA - DEPARTMENT OF PUBLIC WORKS
DIVISION OF ARCHITECTURE
NO. 1130
REGISTERED ARCHITECT
REGISTERED CIVIL ENGINEER

BAKERSFIELD CITY SCHOOLS
210 NILES STREET
BAKERSFIELD CALIF.

BOARD OF EDUCATION

ADDITIONS & ALTERATIONS TO
HORACE MANN ELEM. SCHOOL
210 NILES STREET
BAKERSFIELD CALIFORNIA

ERNEST L. MCCOY A.I.A. ARCHITECT
3011 H STREET
BAKERSFIELD CALIFORNIA

DATE 5-52
DRAWN CLOY
CHECKED
SHEET NO. 4
OF 12 SHEETS