



Scale: 1/8" = 1'-0"

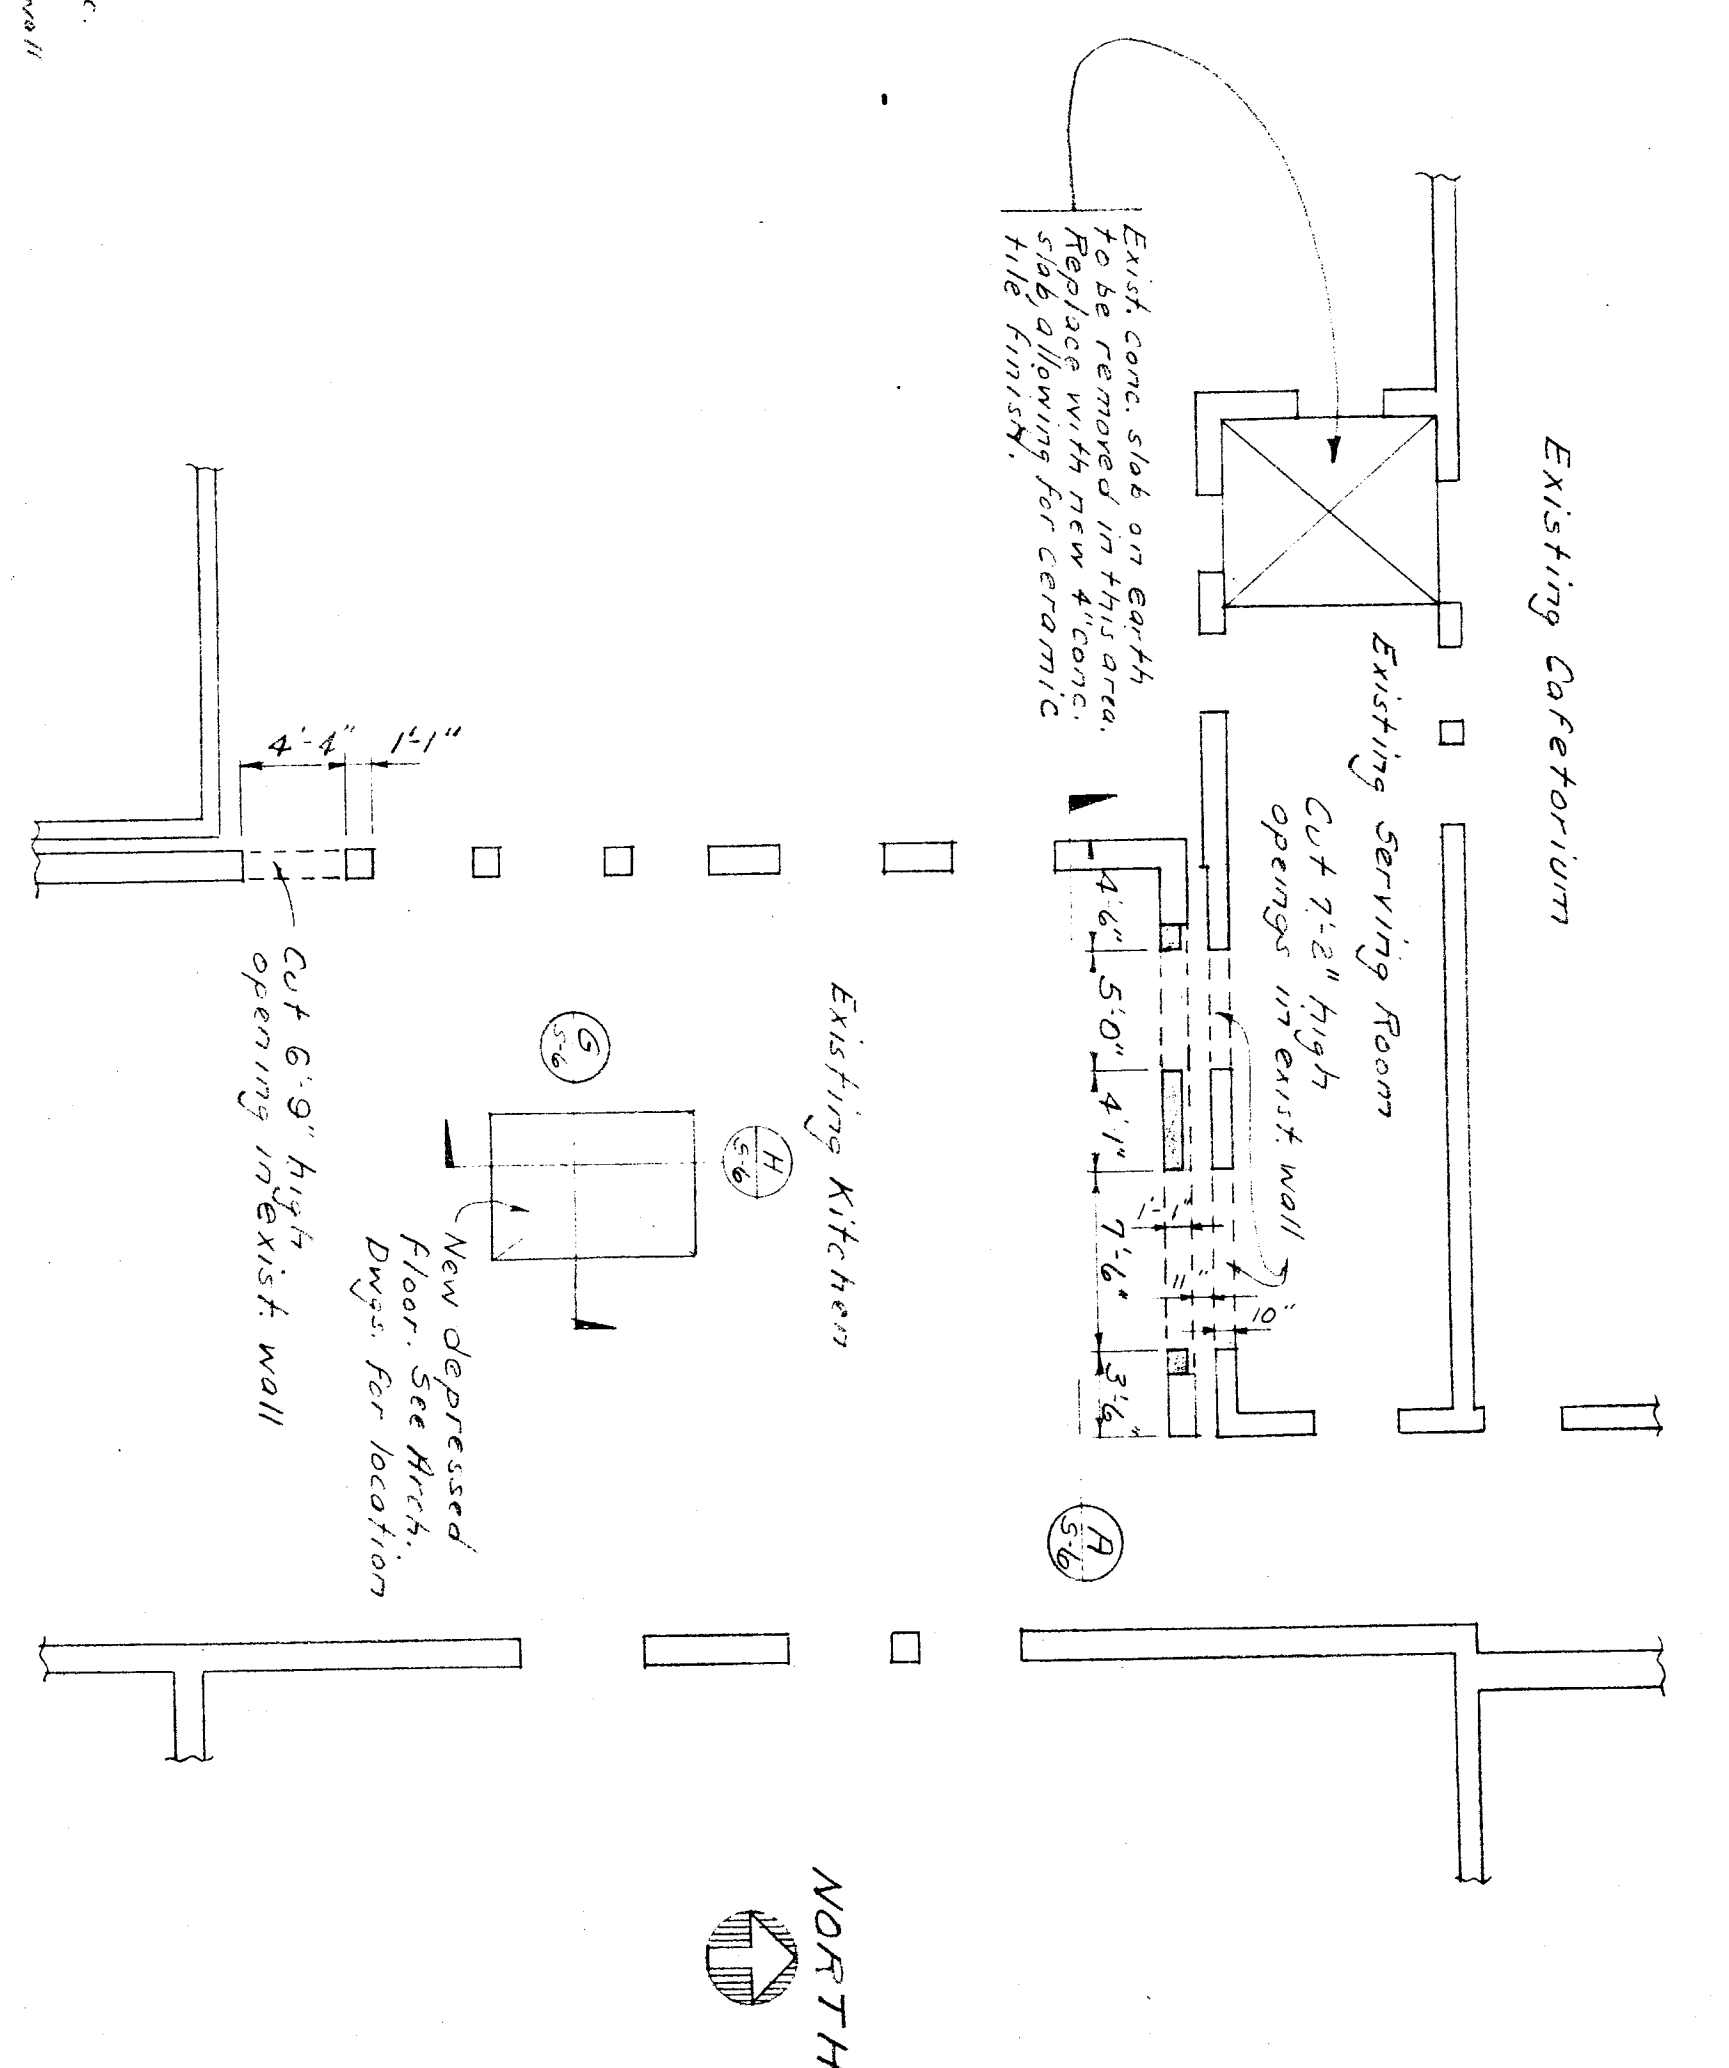

FIRST FLOOR PLAN
Scale: 1/8" = 1'-0"

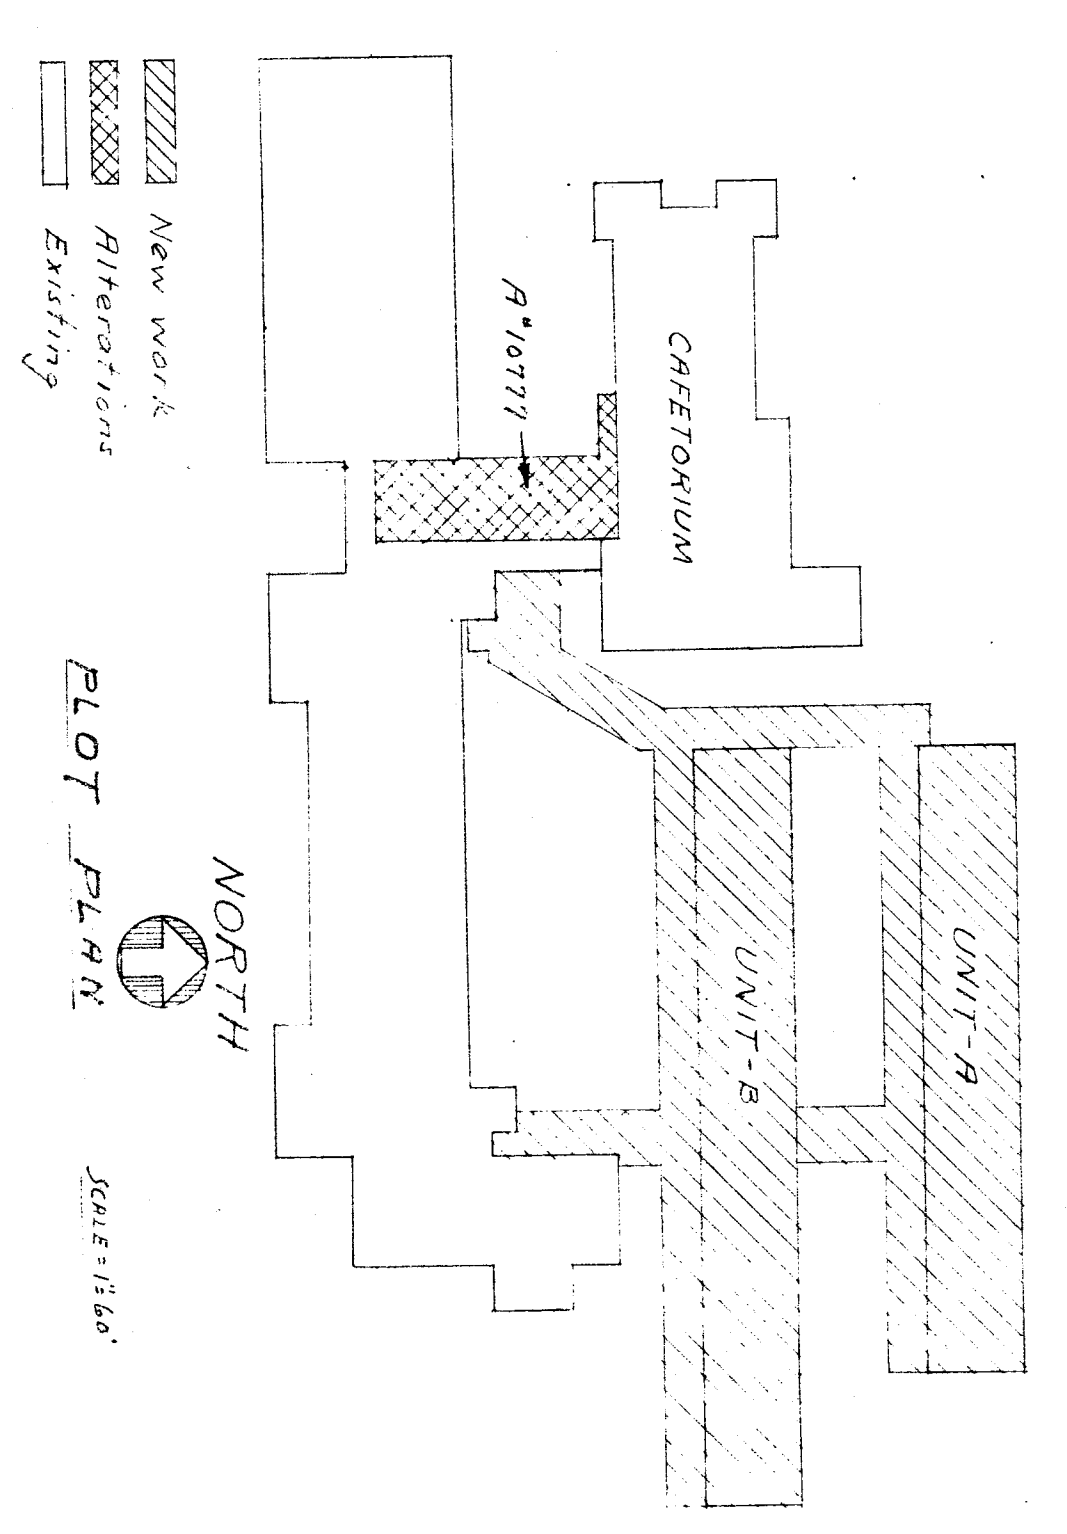

PROJECT DRAWING ALTERATION DETAILS

CHECK AND VERIFY ALL DIMENSIONS AND CONDITIONS AT JOB SITE BEFORE PROCEEDING WITH THE WORK. REPORT ANY DISCREPANCIES TO THE ARCHITECT.

HILLMAN & HOWELL STRUCTURAL ENGINEERS 1100 S. BROADWAY, SUITE 1100 BAKERSFIELD, CALIF. 93305	OFFICE OF SUPERINTENDENT OF SCHOOLS APPROVED _____ DATE _____	STATE OF CALIFORNIA DEPARTMENT OF PUBLIC WORKS DIVISION OF ARCHITECTURE	STATE OF CALIFORNIA, DEPARTMENT OF PUBLIC WORKS DIVISION OF ARCHITECTURE APPROVED _____ DATE _____	BAKERSFIELD CITY SCHOOLS 1600 K ST BAKERSFIELD CALIF. BOARD OF EDUCATION	ADDITIONS & ALTERATIONS TO HORACE MANN ELEM. SCHOOL 2700 NILES STREET BAKERSFIELD CALIFORNIA	ENNEST L. MCCOY, A.I.A. ARCHITECT 2811 H STREET BAKERSFIELD	DATE DRAWN 7/1/75 CHECKED 7/1/75 SHEET NO. 1 OF 1
---	---	---	---	--	---	---	---