


FLOOR PLAN OF PRESENT BUILDING SCALE 1/8" = 1'-0"

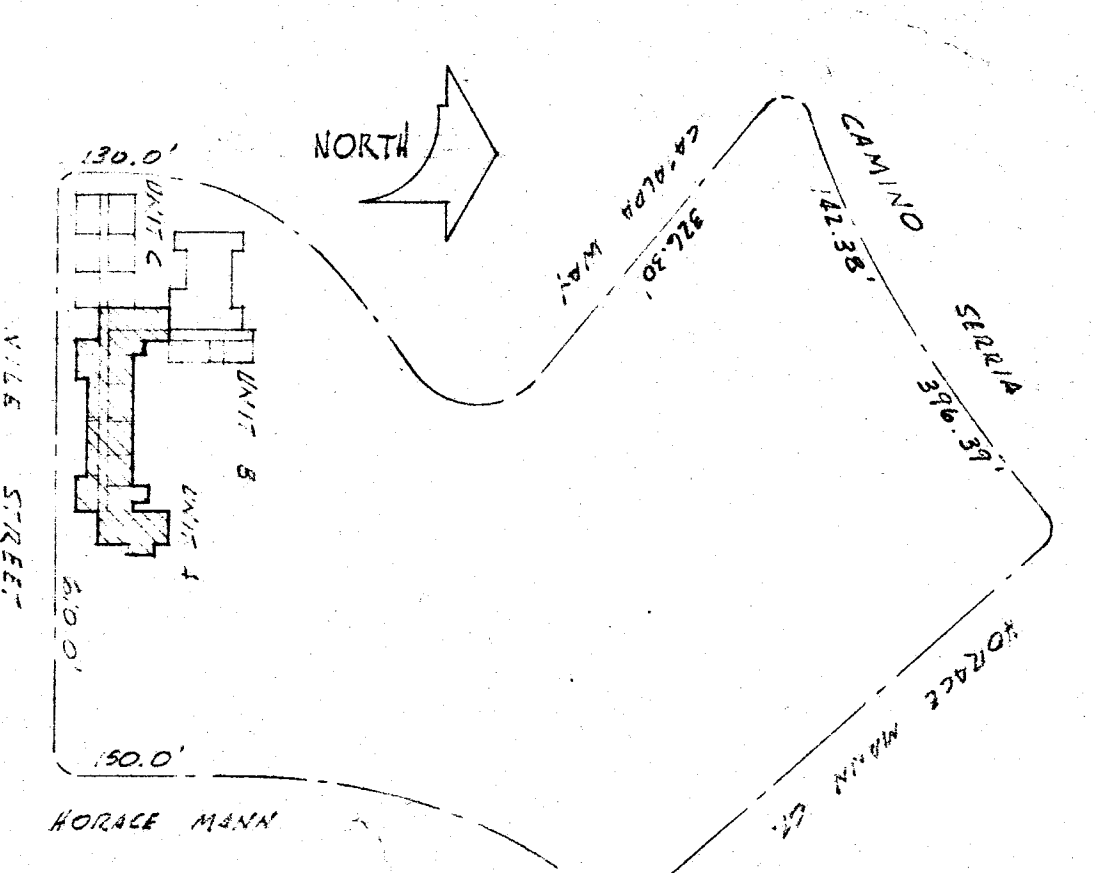

PLOT PLAN SCALE 1" = 200'

NOTE: THIS SHEET SHOWING NORMAL FLOOR PLAN TO BE USED IN CONNECTION WITH SHEET PL 14-1-1 AND PL 14-1-2 FOR THE ENTIRE EXTENT OF THE BUILDING.

CHECK AND VERIFY ALL DIMENSIONS BEFORE PROCEEDING WITH THE WORK. REPORT ANY DISCREPANCIES TO ARCHITECT.	
COUNTY OF KERN OFFICE OF SUPERINTENDENT OF SCHOOLS JESSE D. STOCKTON SUPERINTENDENT	STATE OF CALIFORNIA DEPARTMENT OF PUBLIC WORKS DIVISION OF ARCHITECTURE ARCHITECT ERNEST L. MCGOY, A.I.A. ARCHITECT 127 HAY BLDG. BAKERSFIELD CALIFORNIA
APPROVED: _____ DATE: _____	BAKERFIELD CITY SCHOOLS BOARD OF EDUCATION BOARD PRESIDENT: _____ DATE: 5-14-53
REHAB. OF HORACE MANN ELEM. SCH. BAKERFIELD CITY SCHOOL DIST. BAKERFIELD, CALIFORNIA	DRAWN BY: _____ DATE: _____