


ROOF PLAN - 0.018" METAL DECK - DUAL SLOPE

SCALE: 1/4" = 1'-0"

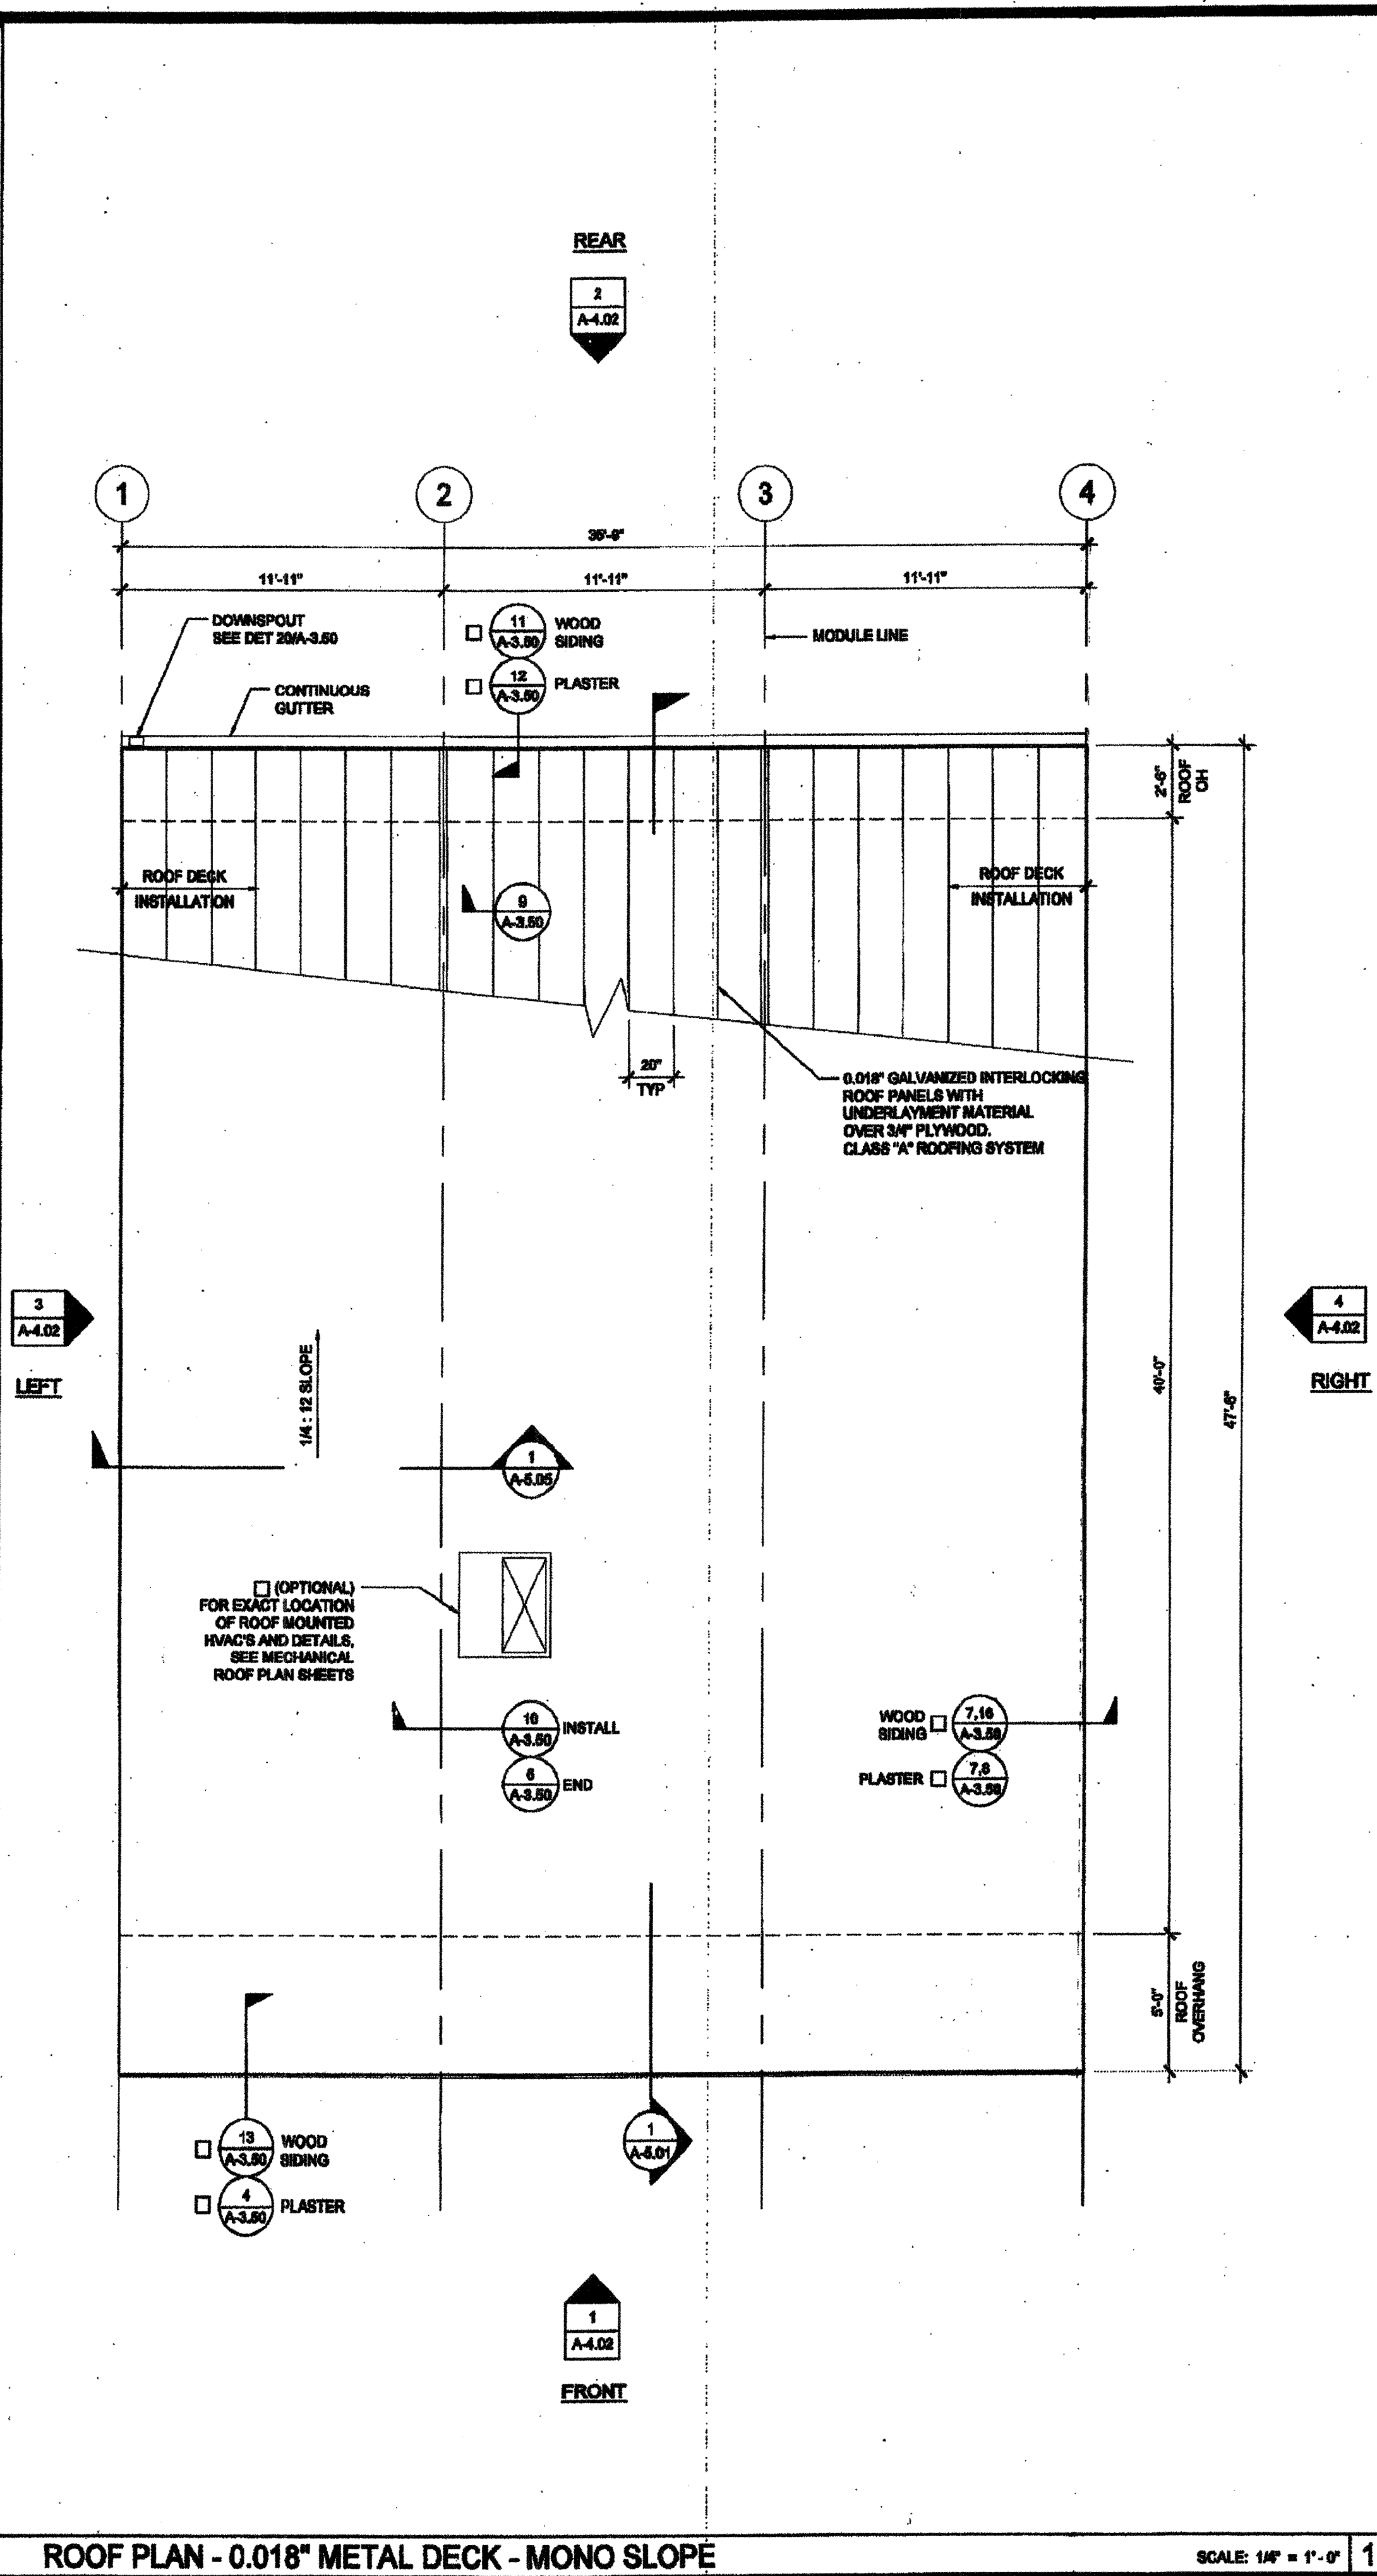

ROOF PLAN - 0.018" METAL DECK - MONO SLOPE

SCALE: 1/4" = 1'-0" 1

NOTES

- GROUP 5 OCCUPANCIES - BUILDINGS SHALL HAVE ROOF COVERINGS AS SPECIFIED IN CBC TABLE 1005.1 - CLASS A.
- LOCATIONS OF DRAFTSTOP AND/OR FULL HEIGHT PARTITIONS AS REQUIRED PER CBC-717.4.3 SHALL BE SHOWN ON PROJECT SPECIFIC PLANS.

THESE DRAWINGS AND ALL MATERIAL CONTAINED HEREIN ARE THE PROPERTY OF SILVER CREEK INDUSTRIES, INC (SCI Inc) AND SHALL NOT BE REPRODUCED, COPIED OR OTHERWISE DISPOSED OF DIRECTLY OR INDIRECTLY AND SHALL NOT BE USED IN WHOLE OR IN PART TO ASSIST IN THE MAKING OF OR FOR THE PURPOSE OF FURNISHING ANY INFORMATION FOR THE MAKING OF DRAWINGS, PRINTS, APPARATUS OR PARTS THEREOF WITHOUT THE FULL KNOWLEDGE AND WRITTEN CONSENT OF SCI Inc. ALL PATENTABLE MATERIAL CONTAINED HEREIN AND ORIGINATING WITH SCI Inc SHALL BE THE PROPERTY OF SCI Inc.

SILVER CREEK INDUSTRIES, INC.





195 EAST MORGAN FERRIS, CALIFORNIA 92571  
PHONE: 951-943-8393 FAX: 951-943-8211

PROJECT NAME:


CLASS LEASING  
CLASSROOMS BLDG'S

SHEET TITLE:

ROOF PLAN  
36' x 40' - 0.018" METAL DECK  
MONO OR DUAL SLOPE

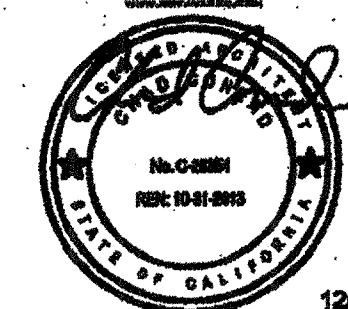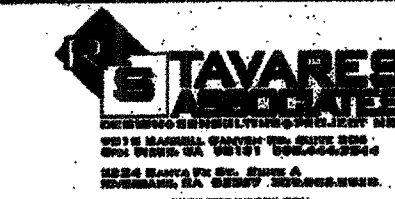

12/22/2011

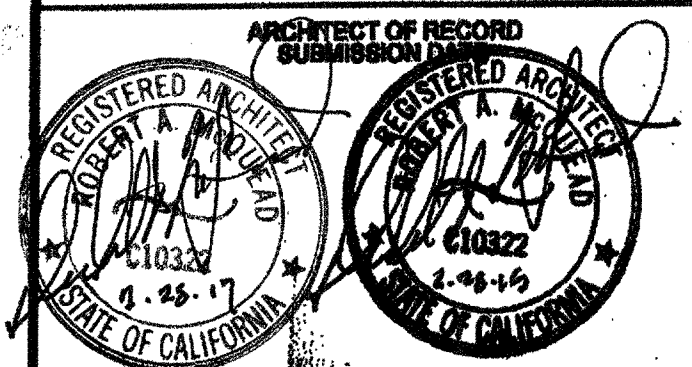

PROJECT SPECIFIC STATE AGENCY APPROVAL

REVISED  
IDENTIFICATION STAMP  
DIV. OF THE STATE ARCHITECT  
OFFICE OF REGULATION SERVICES  
04 11 2892  
AC [Signature]  
DATE FEB 25 2015

IDENTIFICATION STAMP  
DIV. OF THE STATE ARCHITECT  
OFFICE OF REGULATION SERVICES  
04 11 2849  
AC [Signature]  
DATE AUG 28 2014

ORIGINAL PC STATE AGENCY APPROVAL

IDENTIFICATION STAMP  
DIV. OF THE STATE ARCHITECT  
OFFICE OF REGULATION SERVICES  
04 11 4277  
AC [Signature]  
DATE APR 23 2015

IDENTIFICATION STAMP  
DIV. OF THE STATE ARCHITECT  
OFFICE OF REGULATION SERVICES  
PC 04-112072  
AC [Signature]  
DATE DEC 9 2011

REVISIONS


SILVER CREEK INDUSTRIES  
36' x 40' PC

PROJECT NO:  
DRAWN BY:  
SCALE: AS NOTED  
DATE: 12-23-11

P.C. SHEET NUMBER  
STKP 140  
A-3.02

IDENTIFICATION STAMP  
DIV. OF THE STATE ARCHITECT  
03-117034  
AC [Signature]  
DATE 06/01/2016