

NOTES

1. ALL INFORMATION SUCH AS DETAILS, SECTIONS, CONNECTIONS, AND MATERIAL ATTACHMENT SHALL BE REFERENCED FROM OTHER SHEETS WITHIN THIS SET WHERE IT APPLIES.

THESE DRAWINGS AND ALL MATERIAL CONTAINED HEREIN ARE THE PROPERTY OF SILVER CREEK INDUSTRIES, INC. (SCI) AND SHALL NOT BE REPRODUCED, COPIED OR OTHERWISE DISPOSED OF DIRECTLY OR INDIRECTLY AND SHALL NOT BE USED IN WHOLE OR IN PART TO ASSIST IN THE MAKING OF OR FOR THE PURPOSE OF FURNISHING ANY INFORMATION FOR THE MAKING OF DRAWINGS, PRINTS, APPARATUS OR PARTS THEREOF WITHOUT THE FULL KNOWLEDGE AND WRITTEN CONSENT OF SCI INC. ALL PATENTABLE MATERIAL CONTAINED HEREIN AND ORIGINATING WITH SCI INC SHALL BE THE PROPERTY OF SCI INC.



SILVER CREEK INDUSTRIES, INC.



195 EAST MORGAN FREEMAN, CALIFORNIA 92571
PHONE: 951-948-8393 FAX: 951-948-2211

PROJECT NAME:
CLASS LEASING CLASSROOM BLDG'S

SHEET TITLE:
BUILDING SECTIONS MONO SLOPE

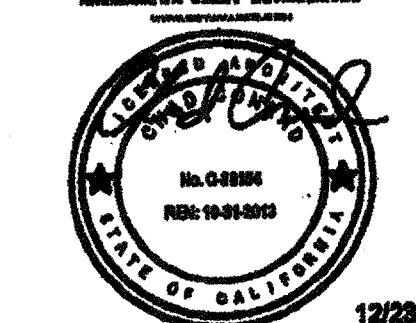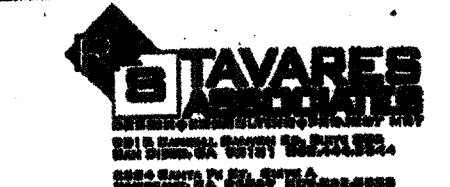

FLOOR CONSTRUCTION


WOOD FLOOR
 CONCRETE FLOOR

* NOTE: 3.5 X 3.5 X 5/16 COLUMN MAY BE USED INSTEAD OF 4 X 4 X 3/16

HSS COLUMN SCHEDULE

COL. HT.	STD WALL W/ METAL ROOF	STD WALL W/ BUILT UP METAL ROOF OR S.L.L.	UP TO 18" PARAPET	18" TO 48" PARAPET
6'-0"	<input checked="" type="checkbox"/> 4x4x3/16	<input type="checkbox"/> 4x4x1/4	<input type="checkbox"/> 4x4x3/8	<input type="checkbox"/> 6x6x1/4
8'-0"	<input type="checkbox"/> 4x4x1/4	<input type="checkbox"/> 4x4x3/8	<input type="checkbox"/> 4x4x3/8	<input type="checkbox"/> 6x6x3/8
10'-0"	<input type="checkbox"/> 4x4x1/4	<input type="checkbox"/> 4x4x3/8	<input type="checkbox"/> 4x4x1/2	<input type="checkbox"/> 6x6x3/8
12'-0"	<input type="checkbox"/> 4x4x3/8	<input type="checkbox"/> 4x4x1/2	<input type="checkbox"/> 4x4x1/2	<input type="checkbox"/> 6x6x3/8

3/25/2015 REQUIRED: MID SPAN FLOOR PLAN

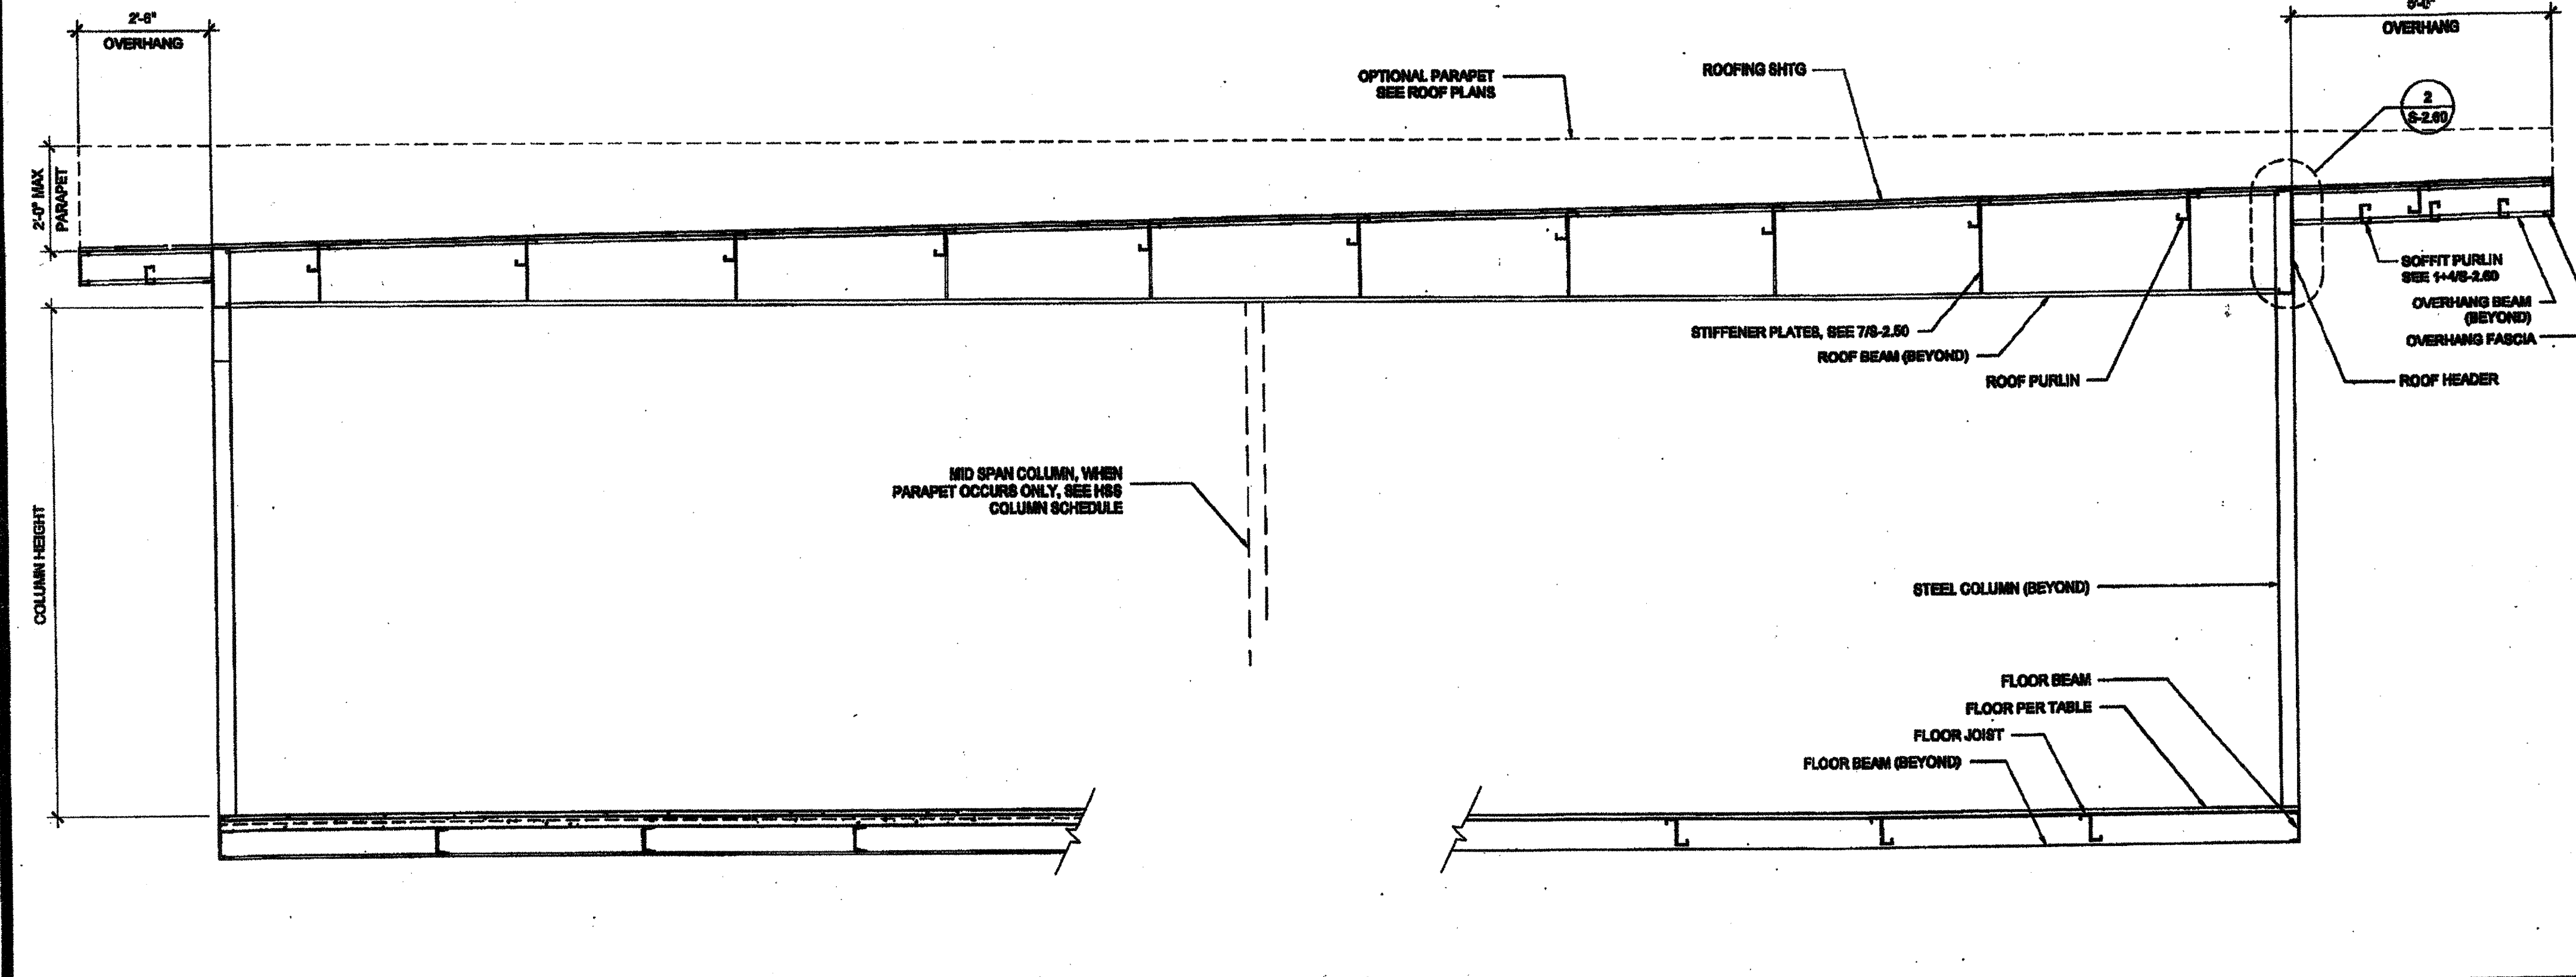

BUILDING SECTION

SCALE: 1/2" = 1'-0" 1

REGISTERED ARCHITECT
STATE OF CALIFORNIA
No. 010322
Exp. 06/30/11

REVISED
FEB 26 2015
04 113892
DATE NOV 20 2014

IDENTIFICATION STAMP
DIV. OF THE STATE ARCHITECT
OFFICE OF REGULATION SERVICES
04 113892
DATE APR 23 2015

PROJECT SPECIFIC STATE AGENCY APPROVAL
IDENTIFICATION STAMP
DIV. OF THE STATE ARCHITECT
OFFICE OF REGULATION SERVICES
04 113892
DATE APR 04 2014


ORIGINAL PC STATE AGENCY APPROVAL
IDENTIFICATION STAMP
DIV. OF THE STATE ARCHITECT
OFFICE OF REGULATION SERVICES
PC 04112072
DATE JUNE 27 2011

REVISIONS

SILVER CREEK INDUSTRIES 20' x 40' PC

PROJECT NO:
DRAWN BY:
SCALE: AS NOTED
DATE: 12-23-11
P.C. SHEET NUMBER
S-3.01 STKP 140

SCALE: 3/8" = 1'-0" 2

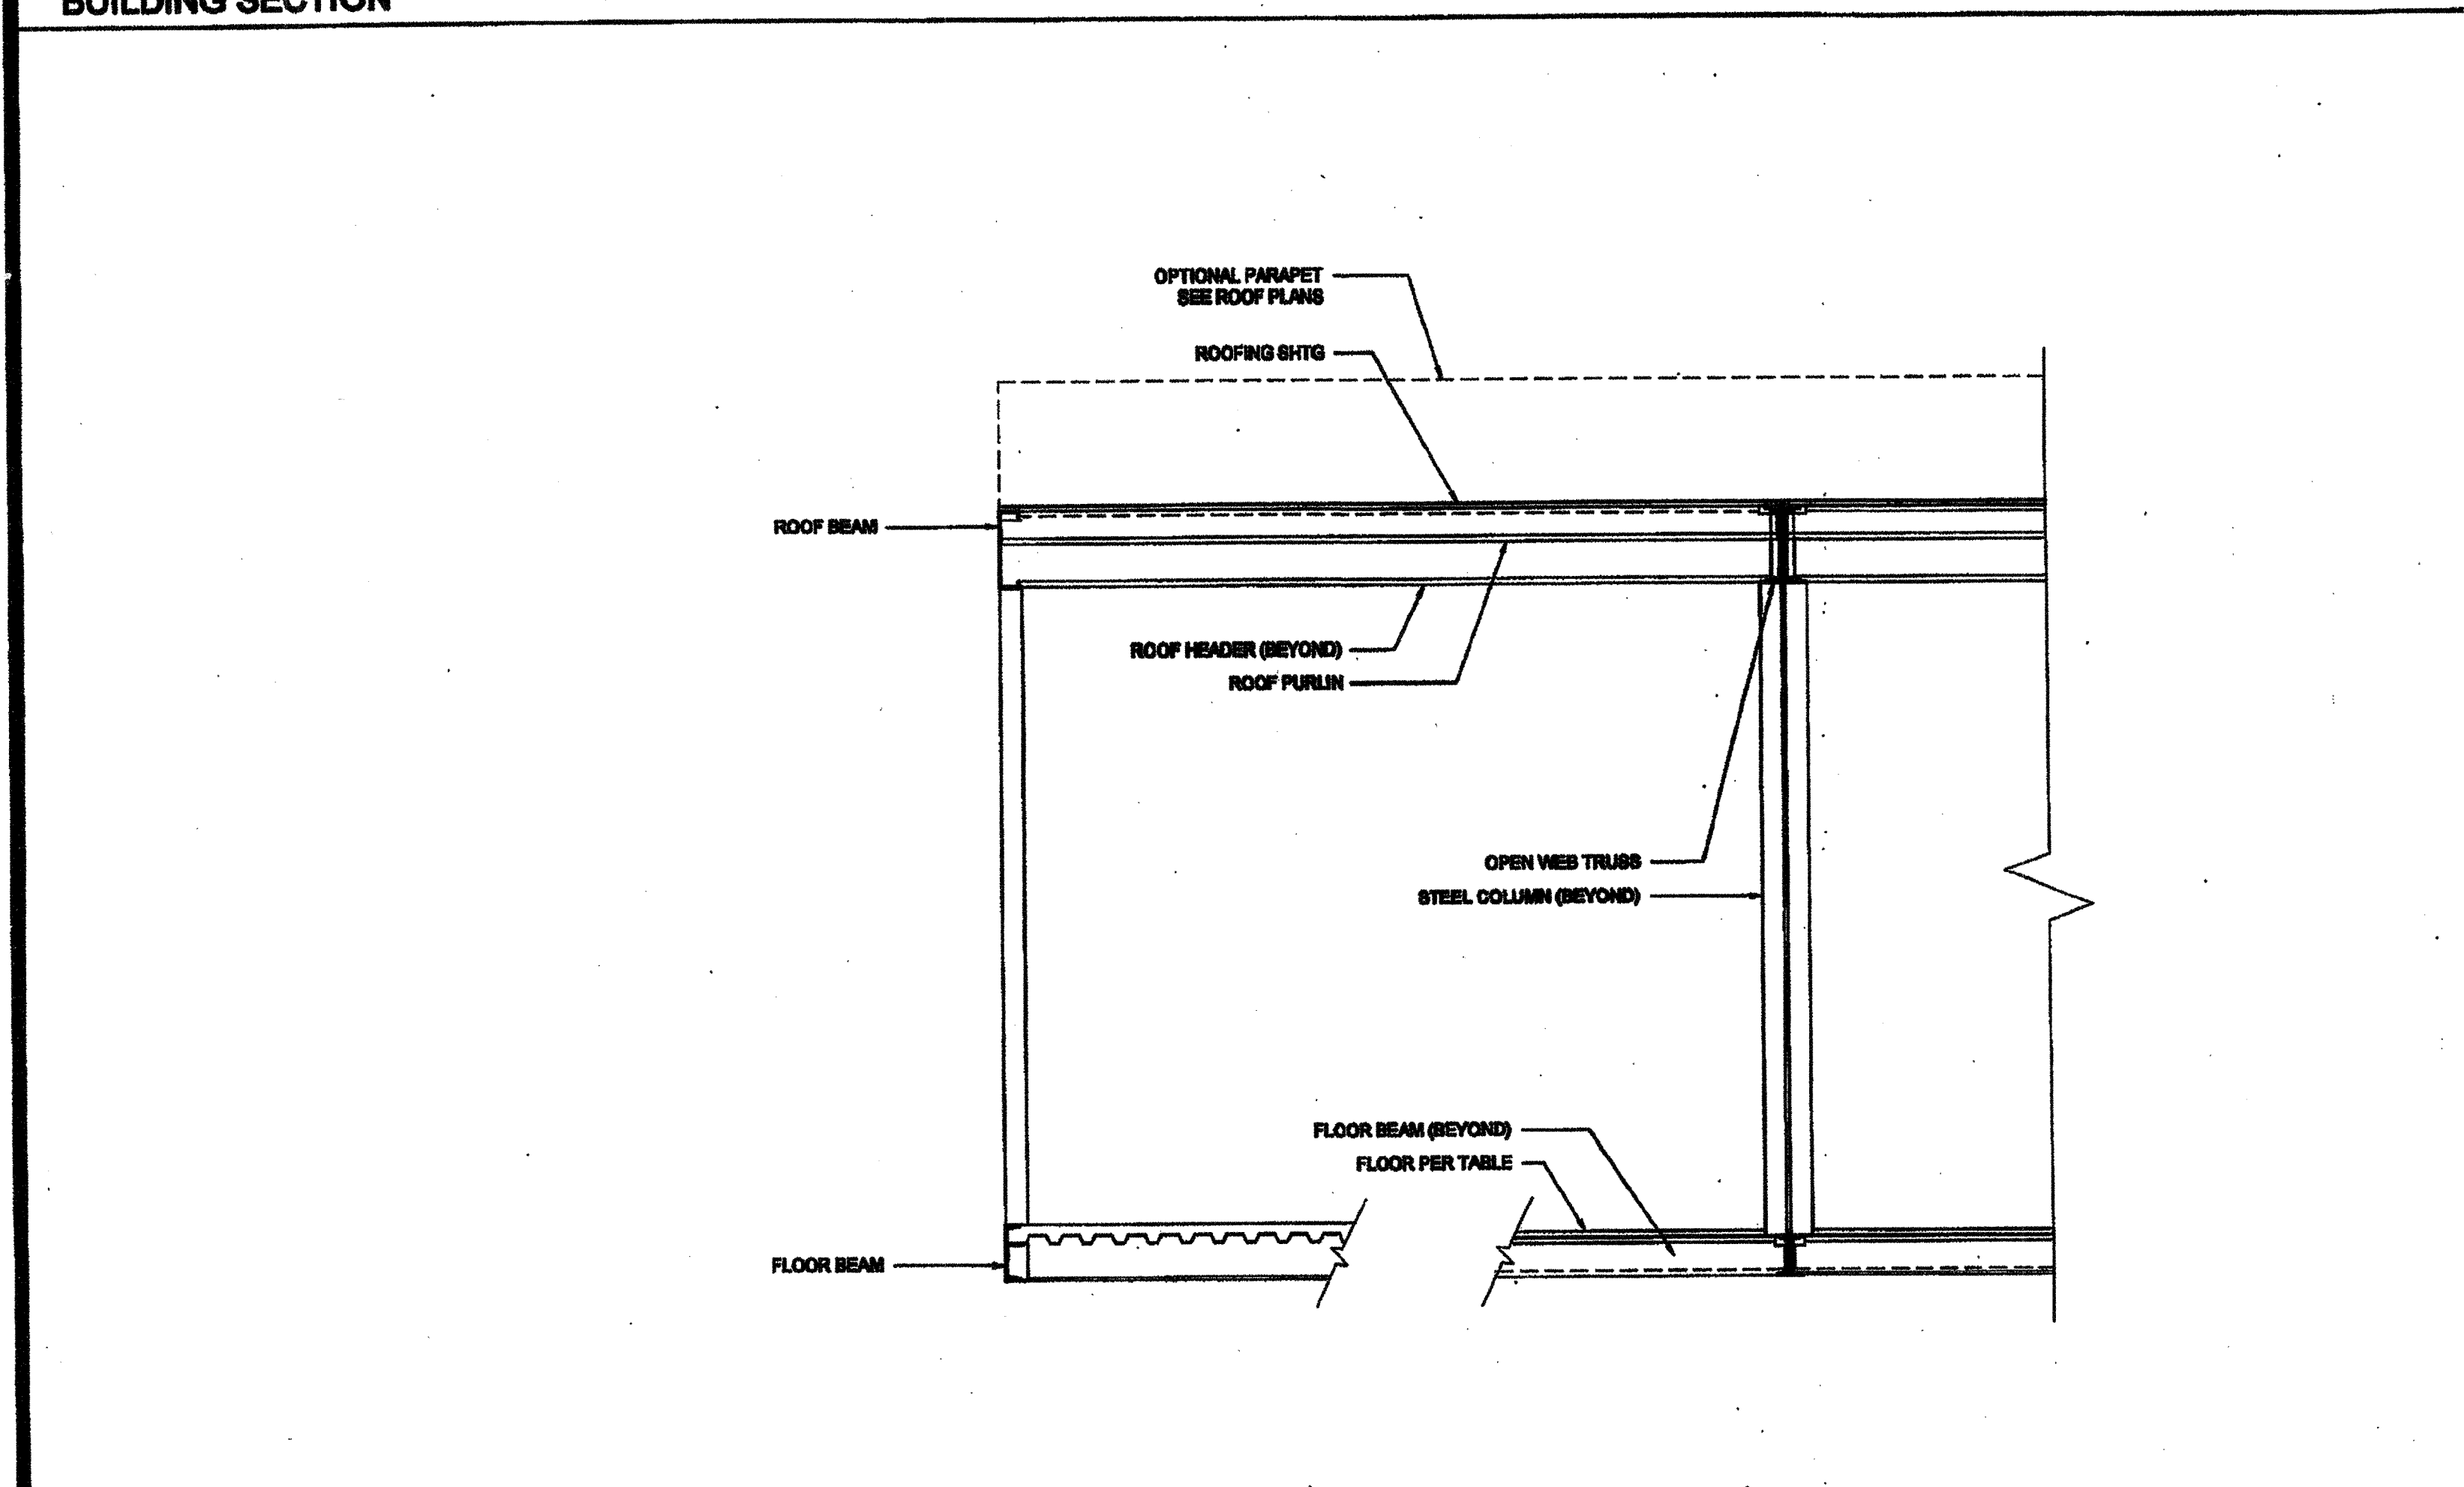

BUILDING SECTION

SCALE: 1/2" = 1'-0" 3

ENCL. SOFFIT PLAN-OPT.

SCALE: 3/8" = 1'-0" 2