


POTOMAC AVENUE

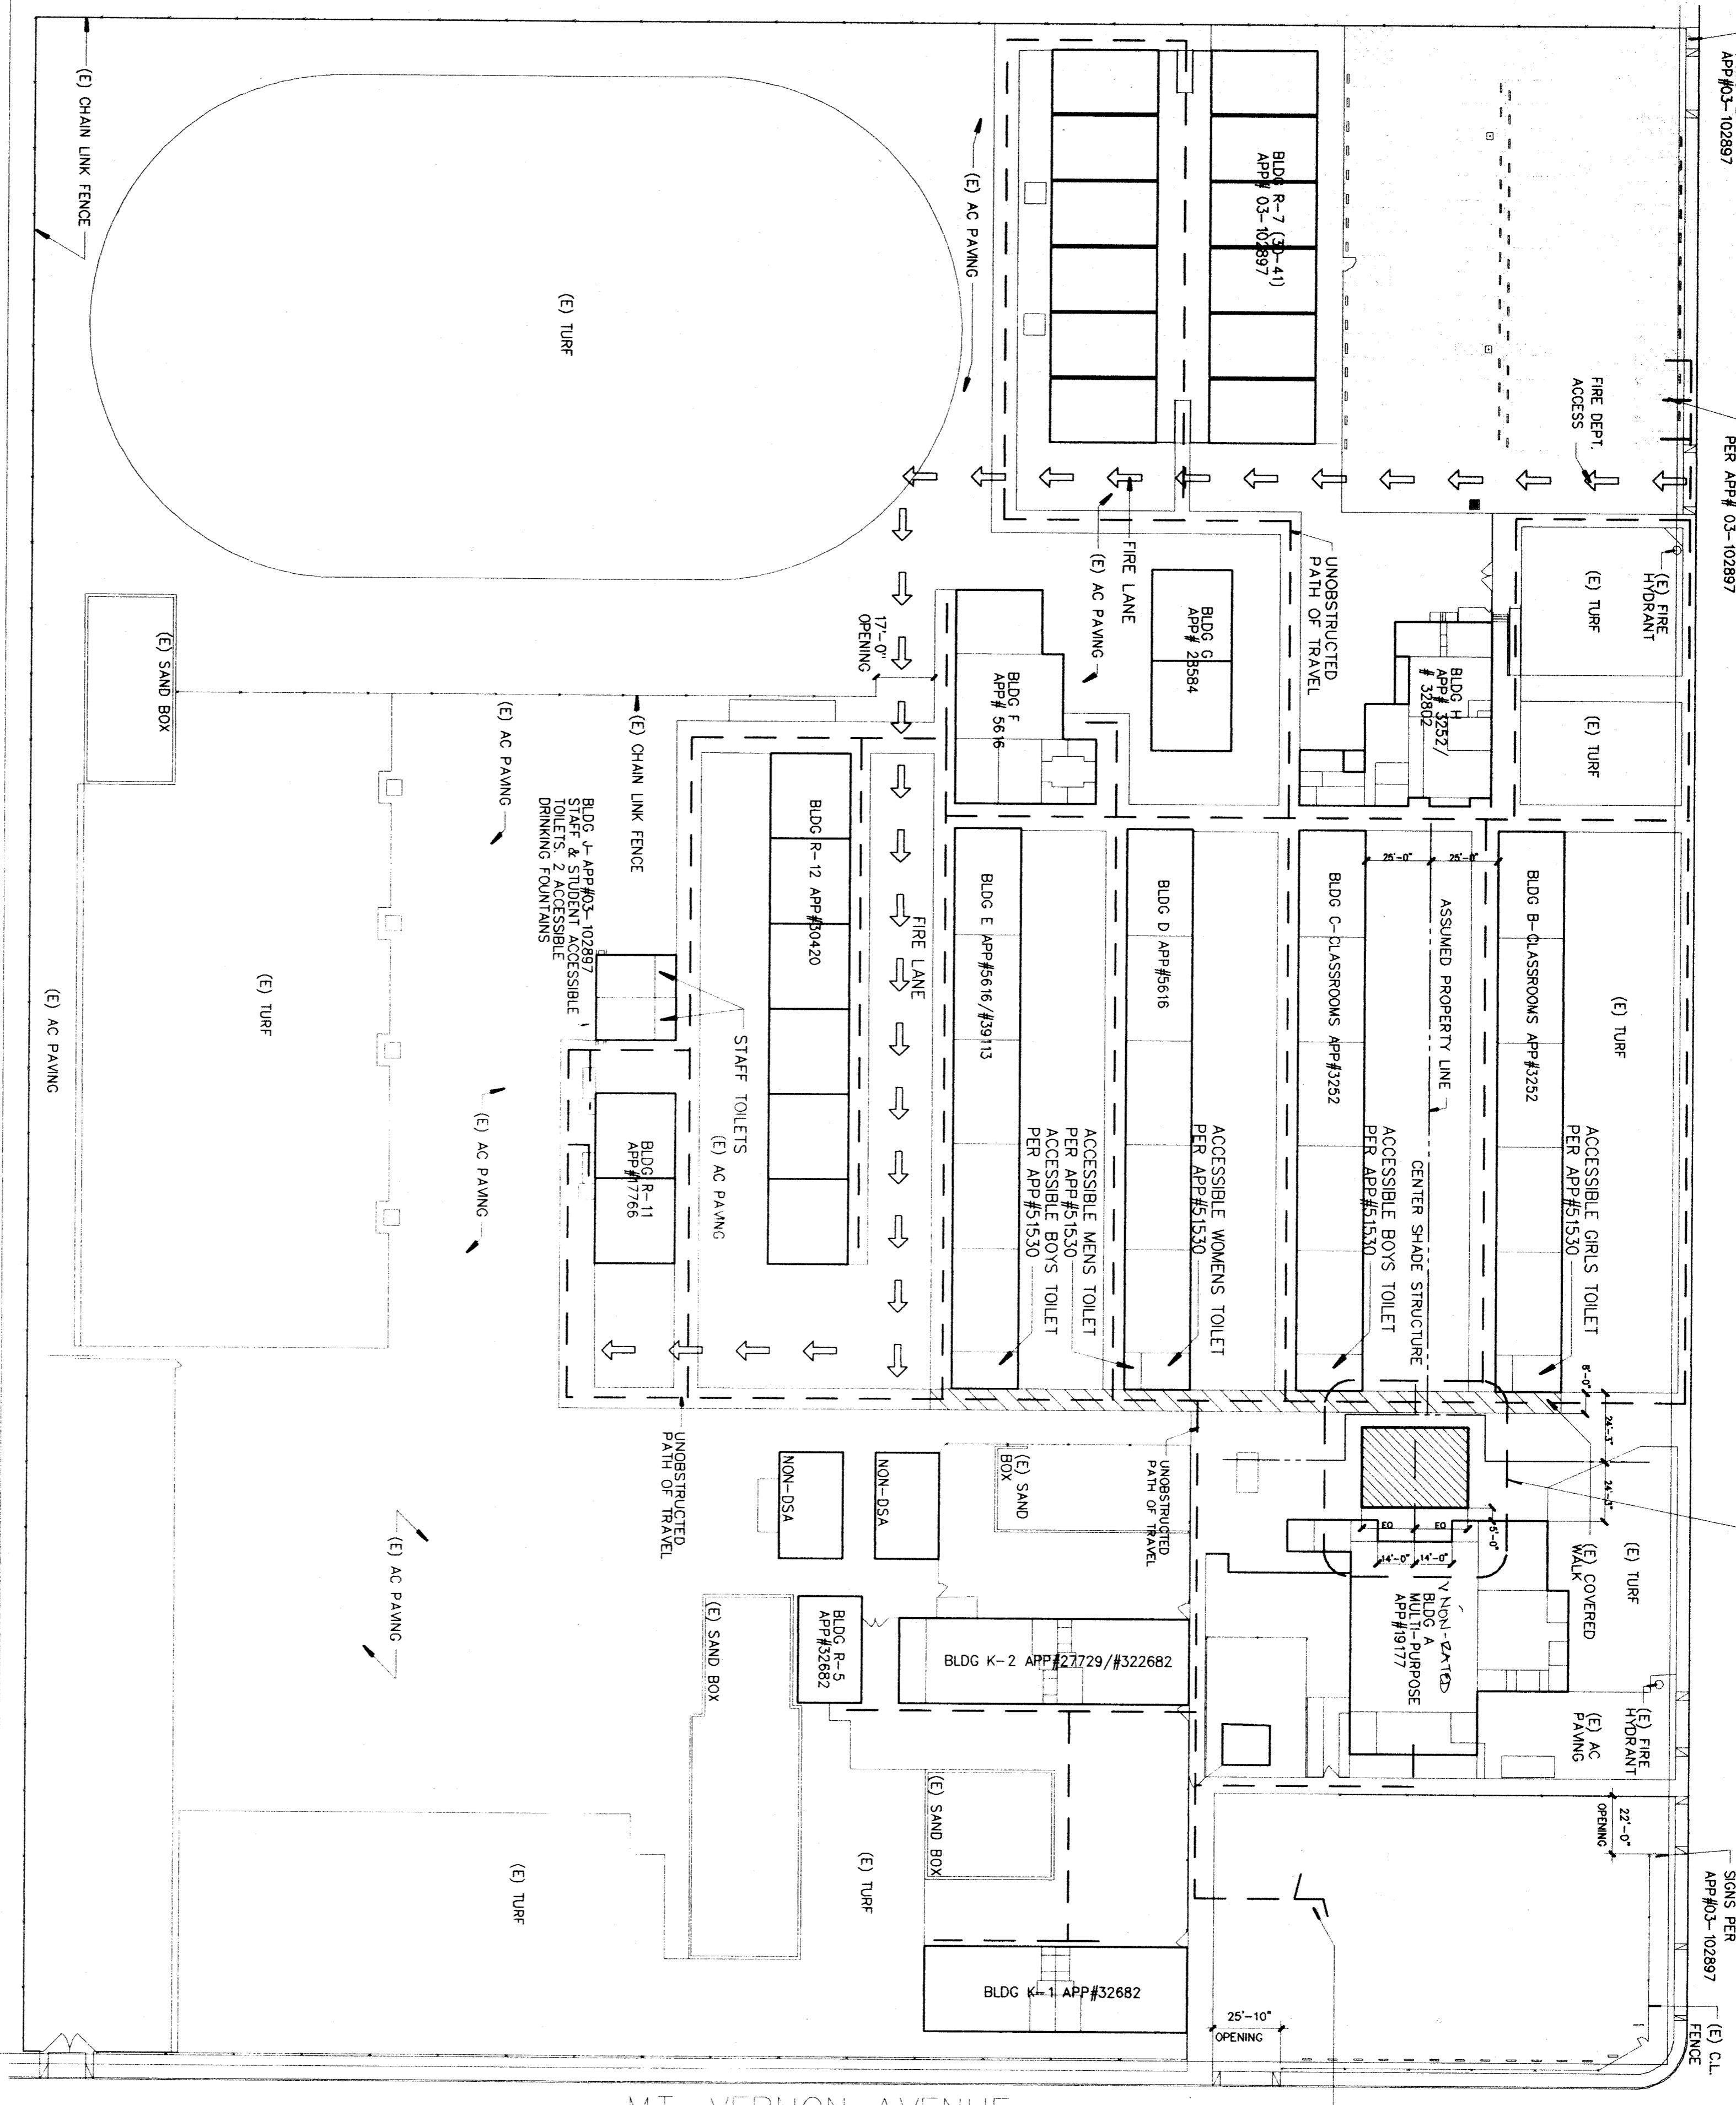

LEGEND
 PROPOSED 30x40 SHADE STRUCTURE
 EXISTING BUILDINGS NOT PART OF THIS CONTRACT
 ACCESSIBLE PATH OF TRAVEL - PATH OF TRAVEL AS INDICATED IS BARRIER FREE ACCESS WITHOUT ANY PERMIT. VERTICAL CHANGES EXCEEDING 1/4" PER FOOT OF RISE OR FALL SHALL BE INDICATED BY VERTICAL LEVEL CHANGES. NO MORE THAN 1/4" VERTICAL MAXIMUM CROSS SLOPE 2% TYPICAL.
 ASSUMED PROPERTY LINE

MT. VERNON ELEMENTARY
 AREA = 500,850 SQ. FT.
 OR 11.5 ACRES


NOTE:
 DURING CONSTRUCTION IF BLDG A IS FOUND TO BE RATED, THEI COLUMNS OF SHADE STRUCTURE MUST BE EXTED SAME AS BLDG A.

ELEVATION - PC# 249
 SEE NATIONAL CARPORTS, IND. DWGS FOR ADDITIONAL INFORMATION

IDENTIFICATION STAMP
 DIV OF THE STATE ARCHITECT
 APPROX 10/1/02
 DATE 10/1/02

GENERAL NOTES

- FIRE EXTINGUISHERS LOCATED IN EVERY OTHER CLASSROOM.

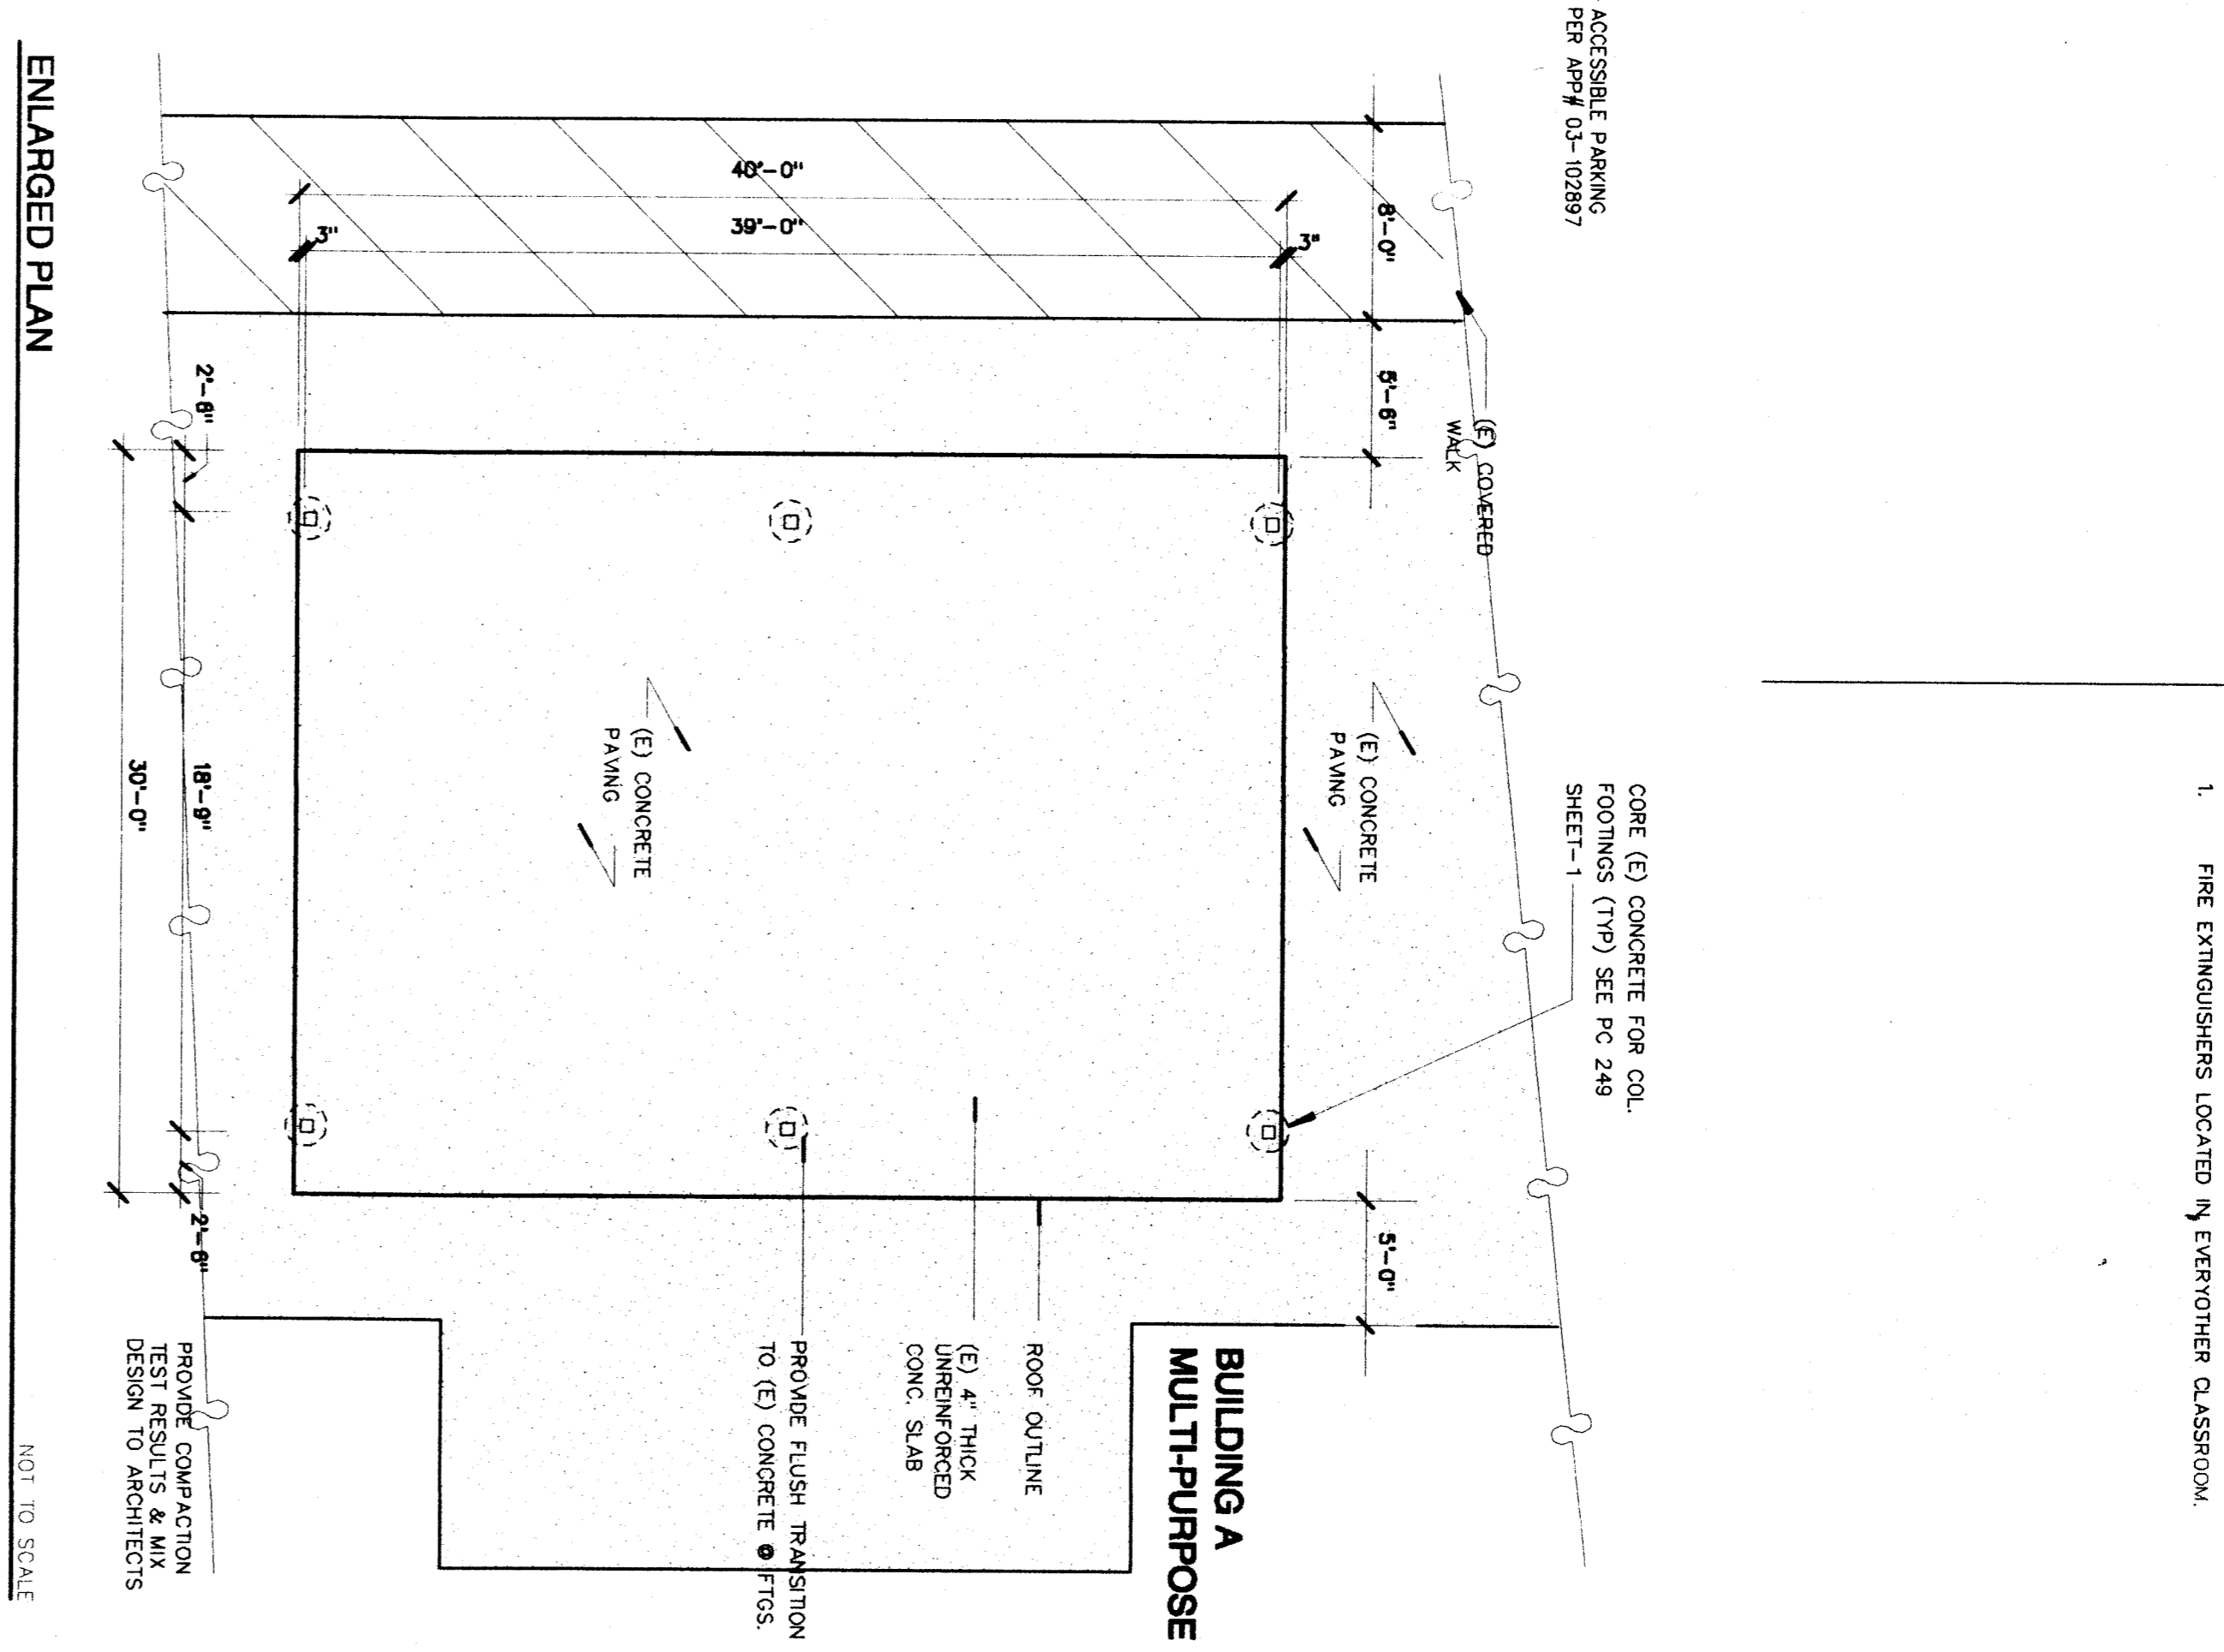

MARK	DATE	DESCRIPTION
SD		
CD	8/8/02	

JOB NUMBER: 2002517
 DRAWING FILE: A-111.DCS
 DRAWN BY: TMT
 CHECKED BY: MKB
 CHECK AND VERIFY ALL DIMENSIONS BEFORE REPORT. DESCRIBE ANY CHANGES TO THE ARCHITECT. THE DRAWING, IDEAS AND DESIGN ARE REPRESENTED ON THIS SHEET AS THE PROPERTY OF THE ARCHITECT.
 CHONZMEIER ARCHITECTS, INC. 2002

2161 POTOMAC AVE.
 BAKERSFIELD
 CALIFORNIA
 93307

MOUNT VERNON ELEMENTARY SCHOOL


IDENTIFICATION STAMP
 DIVISION OF THE STATE ARCHITECT
 OFFICE OF REGULATION SERVICES
 APRIL 03
 FILE # 15-26
 DATE 4/3/03

PROJECT TRACKING #8321-8
 NEW SHADE STRUCTURE FOR:

DANNIE ORDOZ, AIA
 ARCHITECT C-14178
 WILLIAM J. MELBY, AIA
 ARCHITECT C-18185

5600 KING AVENUE
 BAKERSFIELD, CALIFORNIA 93308
 TELEPHONE (805) 832-5288
 FACSIMILE (805) 832-4291

ARCHITECTS, INC.

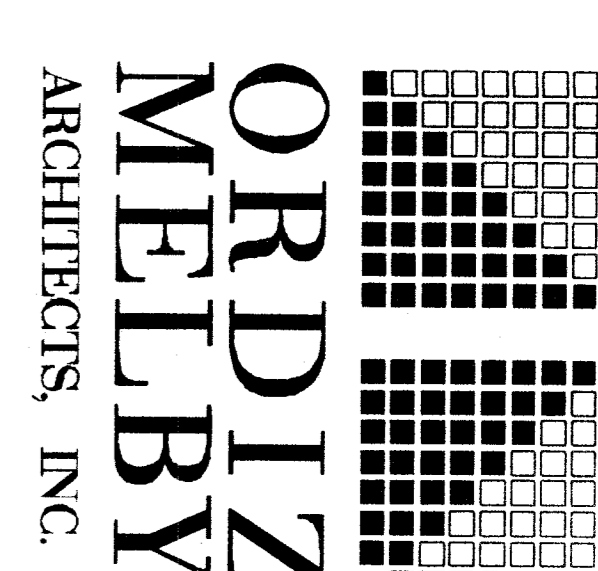

SITE PLAN

SHEET IDENTIFICATION NUMBER
A-111
 SHEET 02 OF 02