


BILL OF MATERIALS			
QTY	SIZE OR MODEL NO.	DESCRIPTION	REMARKS

GRADING & CONCRETE WORK PROVIDED BY CONTRACTOR

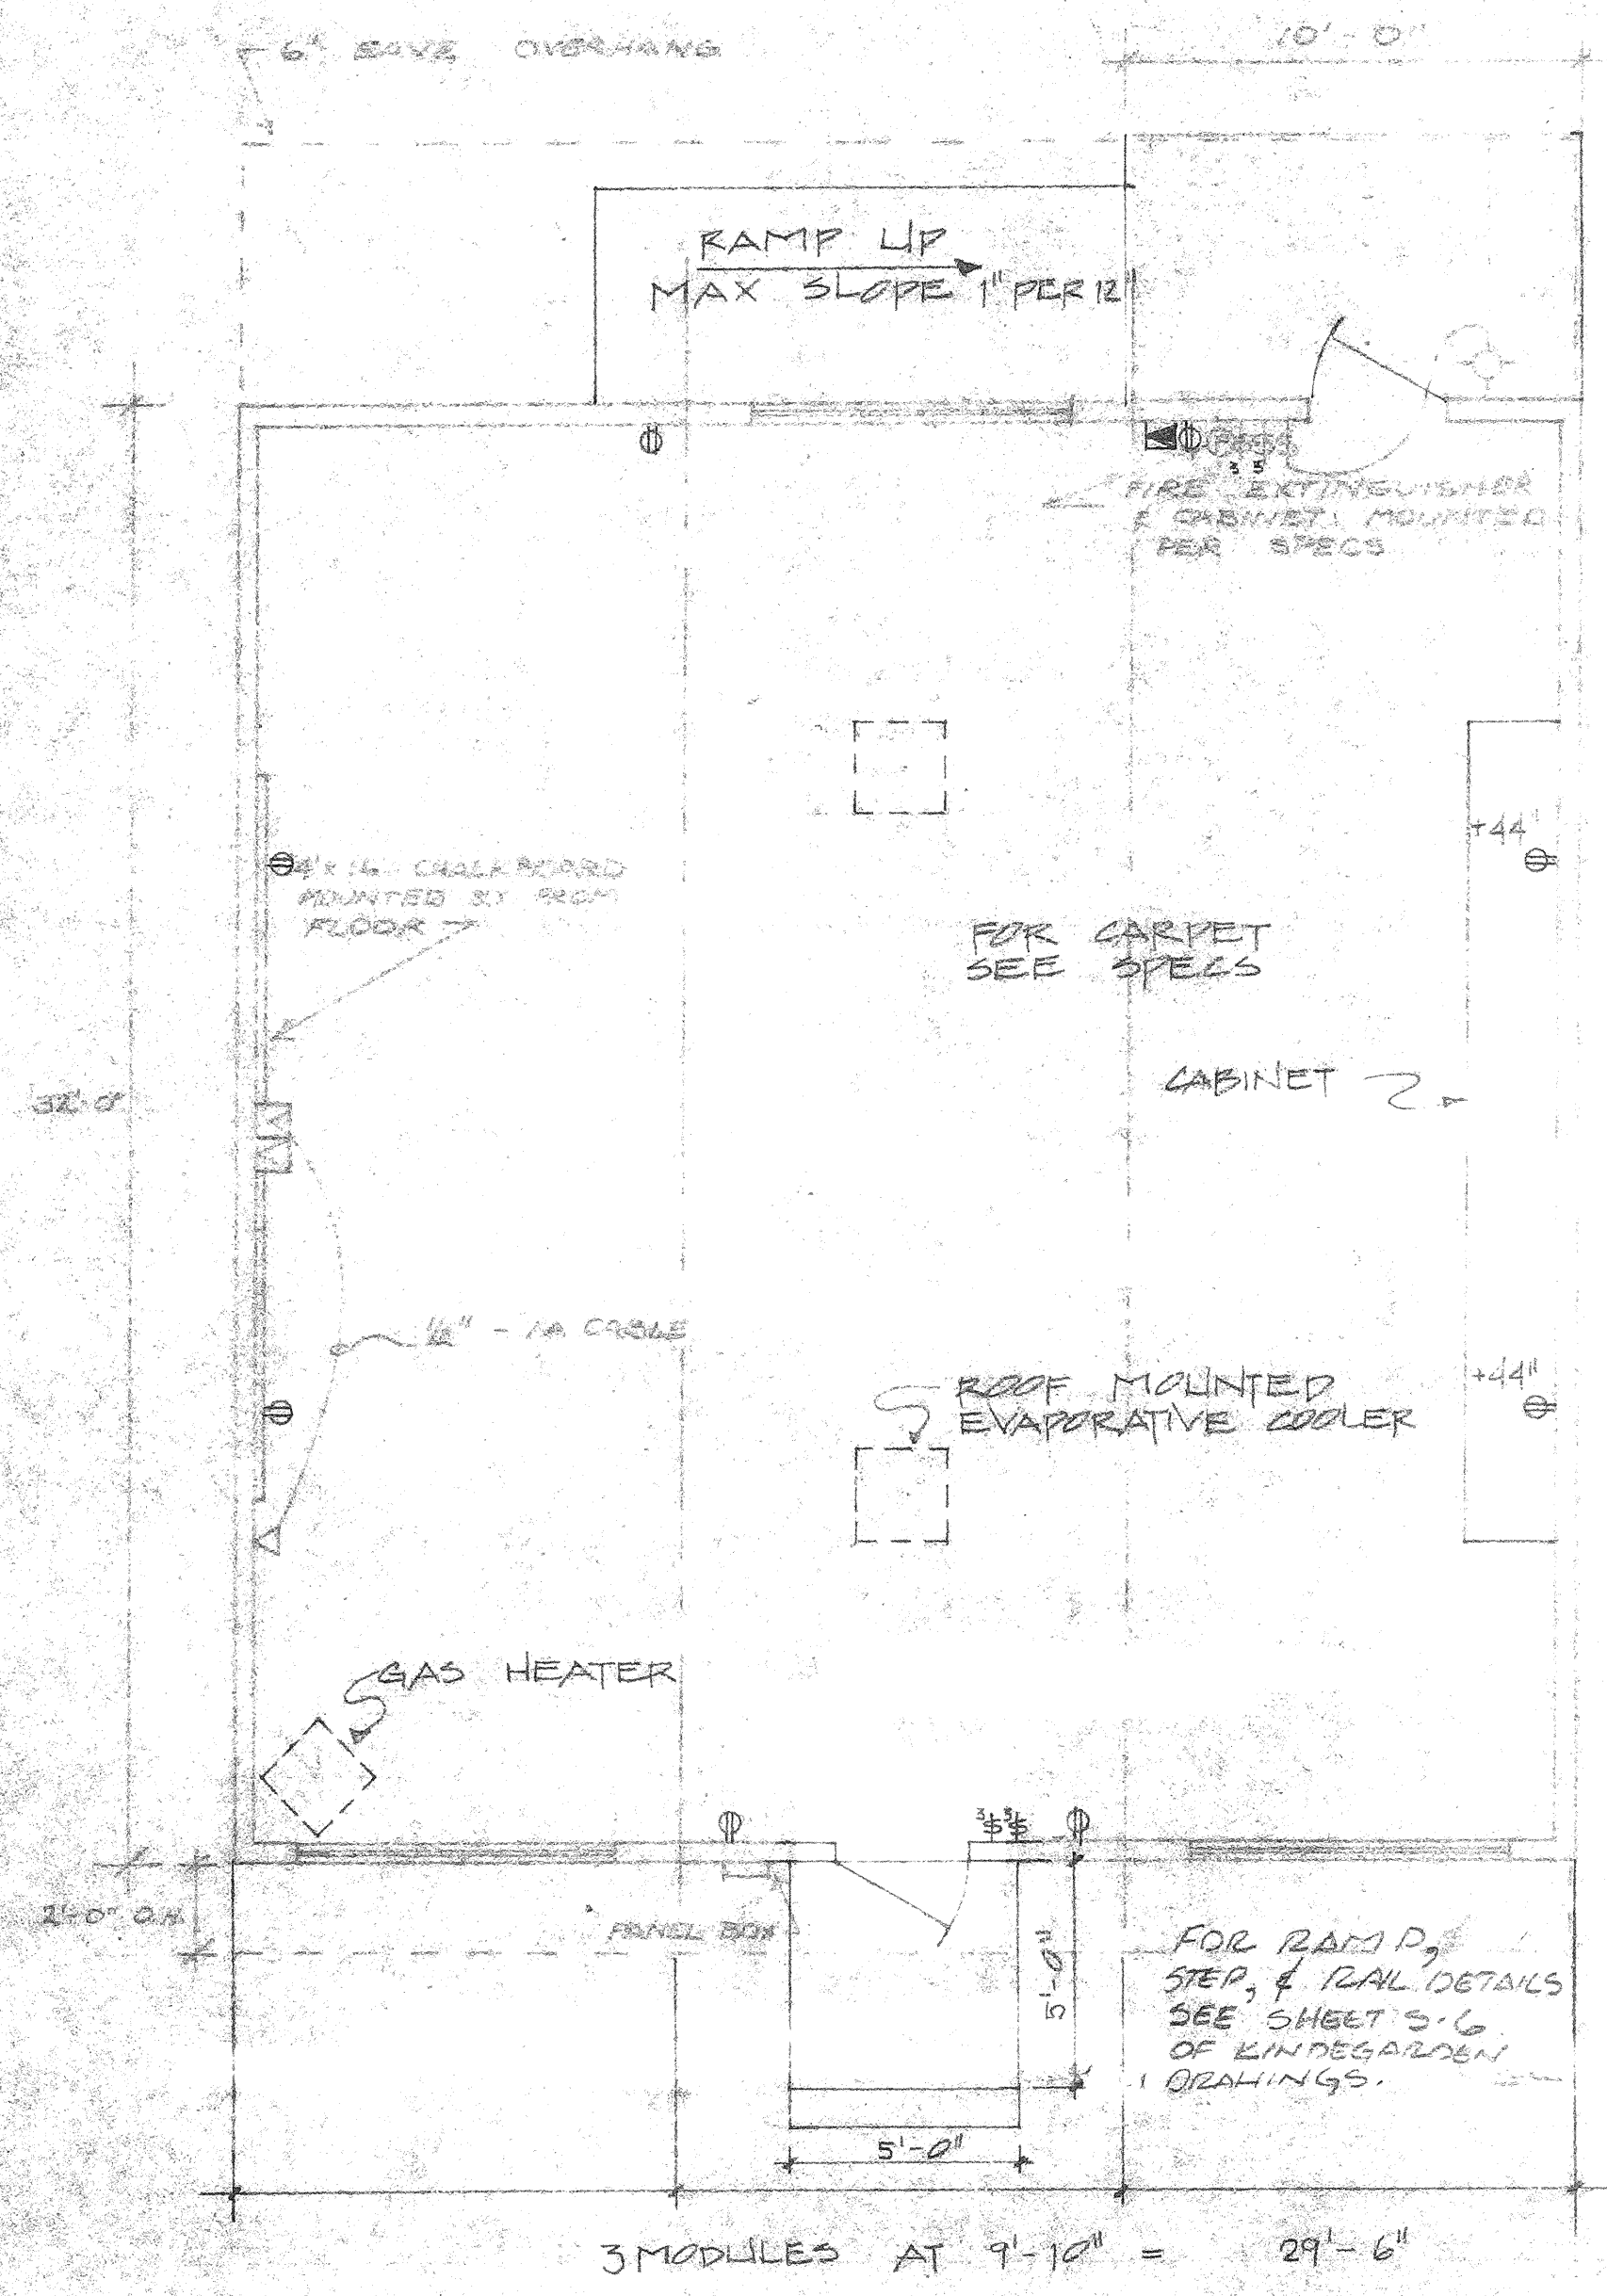

DRAWING INDEX (CLASSROOM)

SHT #	DESCRIPTION
A-1	FLOOR PLAN
A-2	EXTERIOR ELEVATIONS
A-3	INTERIOR ELEVATIONS
A-4	CEILING PLAN
A-5	DOOR & WINDOW DETAILS
S-1	ROOF FRAMING & DETAILS
S-2	WALL FRAMING
S-2A	SIDING LAYOUT
S-3	FLOOR FRAMING
S-4	DETAILS
S-5	FOUNDATION PLAN

NOTE:
THE MANUFACTURER SHALL PLACE A PERMANENT METAL IDENTIFICATION TAG ON EACH MODULE SHOWING MANUFACTURER'S NAME, U.S.A. APPLICATION NUMBER AND THE BUILDING'S SERIAL NUMBER.

NOTE:
ALL DIMENSIONS TO FACE UNLESS NOTED OTHERWISE.
CONVENIENCE OUTLETS PROVIDED MIN. 1 PER WALL W/ MAX. 12'-0" SPACING BETWEEN.

- KEY
- INCANDESCENT LIGHT FIXTURE
 - ⊖ SINGLE POLE TOGGLE SWITCH
 - ⊕ DUPLEX RECEPTACLE
 - ⊖ THERMOSTAT
 - ⊖ COMBINATION CLICK SPEAKER
 - ◁ INTERCOM PHONE
 - ⊖ (FA) FIRE ALARM
PULL BOX - S.F.M. # 7135, 026/3
HORN / # 7150, 026/11

OFFICE OF THE STATE ARCHITECT
STRUCTURAL SAFETY SECTION

445202


AUG 30 1983

STATE OF CALIFORNIA
DEPARTMENT OF GENERAL SERVICES
SEP 2 1983
OFFICE OF THE STATE ARCHITECT
STRUCTURAL SAFETY SECTION-L.A.

AUG 30 1983
D. A. Schrock
PRINCIPAL ARCHITECT

'CLASSROOM'

Leonard J. Schrock A.I.A. C-3680

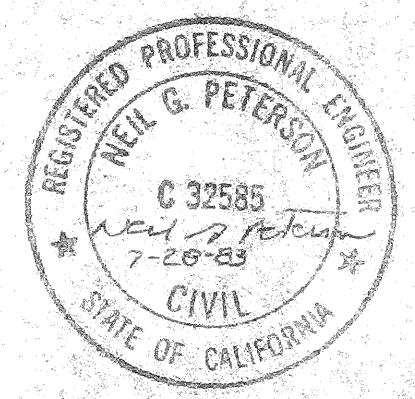

Date	By	File	Drawn	Checked	Scale
REVISIONS					
Project: BAKERSFIELD CITY SCHOOL DIST					
Title: MASTER FLOOR PLAN					
Scale: 1/4" = 1'-0"					
Firm: TELLUS CORPORATION					
Address: 12840 FRENCH ROAD, BAKERSFIELD, CA 93311					
Job No: A-1					