

BILL OF MATERIALS				
MARK	QTY	SIZE OR MODEL NO	DESCRIPTION	REMARKS

DWG. INDEX (KINDERGARTEN)


SHT#	DESCRIPTION
1	FLOOR PLAN
2	ELEVATIONS (EXTERIOR)
3	ELEVATIONS (INTERIOR)
4	REFLECTED CEIL. PLAN
S-1	ROOF FRAMING PLAN & DETAILS
S-2	FLOOR FRAMING PLAN
S-3	FOUNDATION PLAN
S-4	WALL FRAMING
S-5	DETAILS
S-6	RAMP PLANS & DETAILS

THE MANUFACTURER SHALL PLACE A PERMANENT METAL IDENTIFICATION TAG ON EACH MODULE SHOWING MANUFACTURERS NAME, O.S.A. APPLICATION NUMBER, AND THE BUILDING SERIAL NUMBER.

NOTE: ITEMS SUPPLIED BY GENERAL CONTRACTOR INCLUDE CONCRETE RAMP & STAIRS, CABINETS, CARPETING, CLOCK.

KEY


- ⊕ DUPLEX CONVENIENCE OUTLET +12"
  - ⊕ DUPLEX CONVENIENCE OUTLET +44"
  - ⊙ CLOCK +93"
  - ⊙ INCANDESCENT LIGHT FIXTURE
  - ⊙ FIRE EXTINGUISHER +56"
  - \$ TOGGLE SWITCH +48"
  - ⊞ ELECTRICAL PANEL
  - ⊞ FIRE ALARM (F.A.)
- PULL BOX S.F.M. # 7195-026.73  
HORN # 7150.026.11

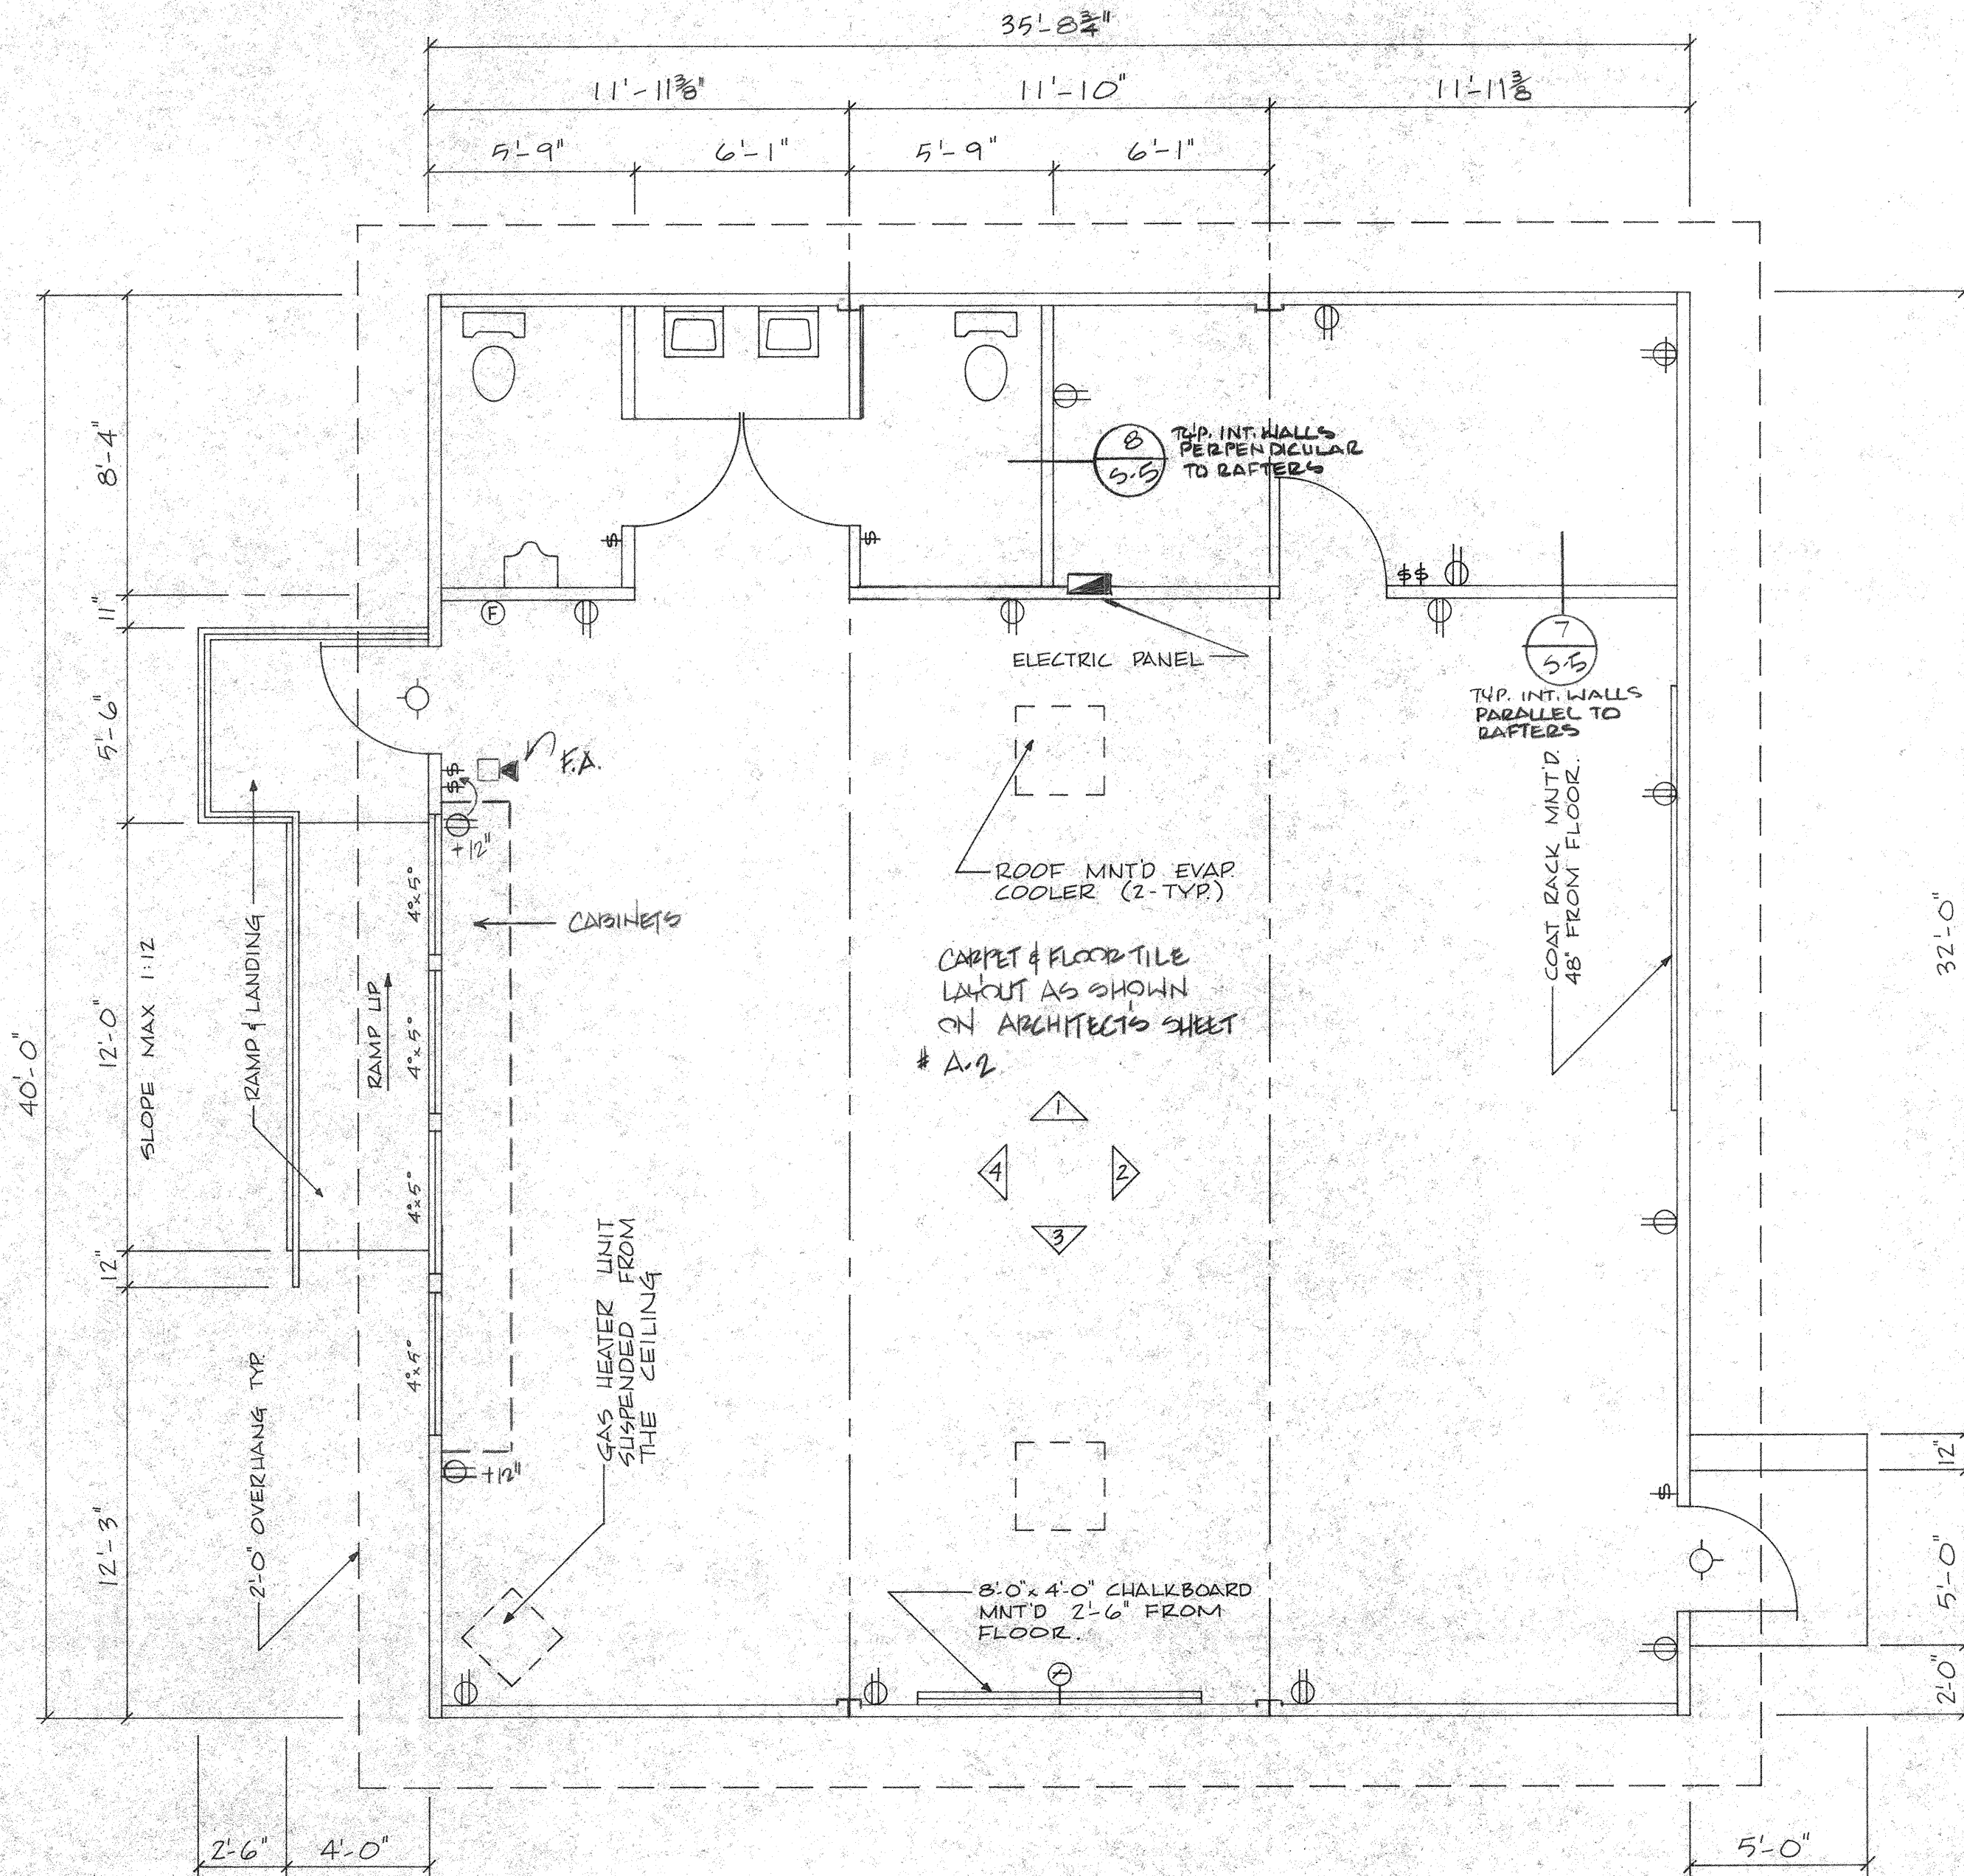

OFFICE OF THE STATE ARCHITECT  
SACRAMENTO, CALIFORNIA  
APPLICATOR: D. M. [Signature]  
DATE: AUG 30 1983

APPROVED  
FIRE AND PANIC ONLY  
AUG 30 1983

'KINDERGARTEN'  
Leonard J. Schwedler A.S.A. C-3680

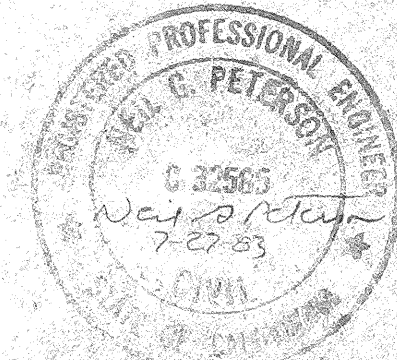

Date	By	No.	Date	By	No.
REVISIONS					
Project BAKERSFIELD CITY SCHOOL DISTRICT					
Title FLOOR PLAN					Dwg. no.
SCALE 1/4" = 1'-0" DATE 6-24-83 DWN. BY R.K.O. CKD. BY					Series
TELLUS CORPORATION 7340 FRENCH ROAD SACRAMENTO CA COLTON PLANT					Job no.
COLTON, CA SACRAMENTO, CA SALEM, ORG BOISE, IDAHO					Sht. 1 of 1