




BILL OF MATERIALS				
QTY	SIZE OR MODEL NO.	DESCRIPTION	REMARKS	

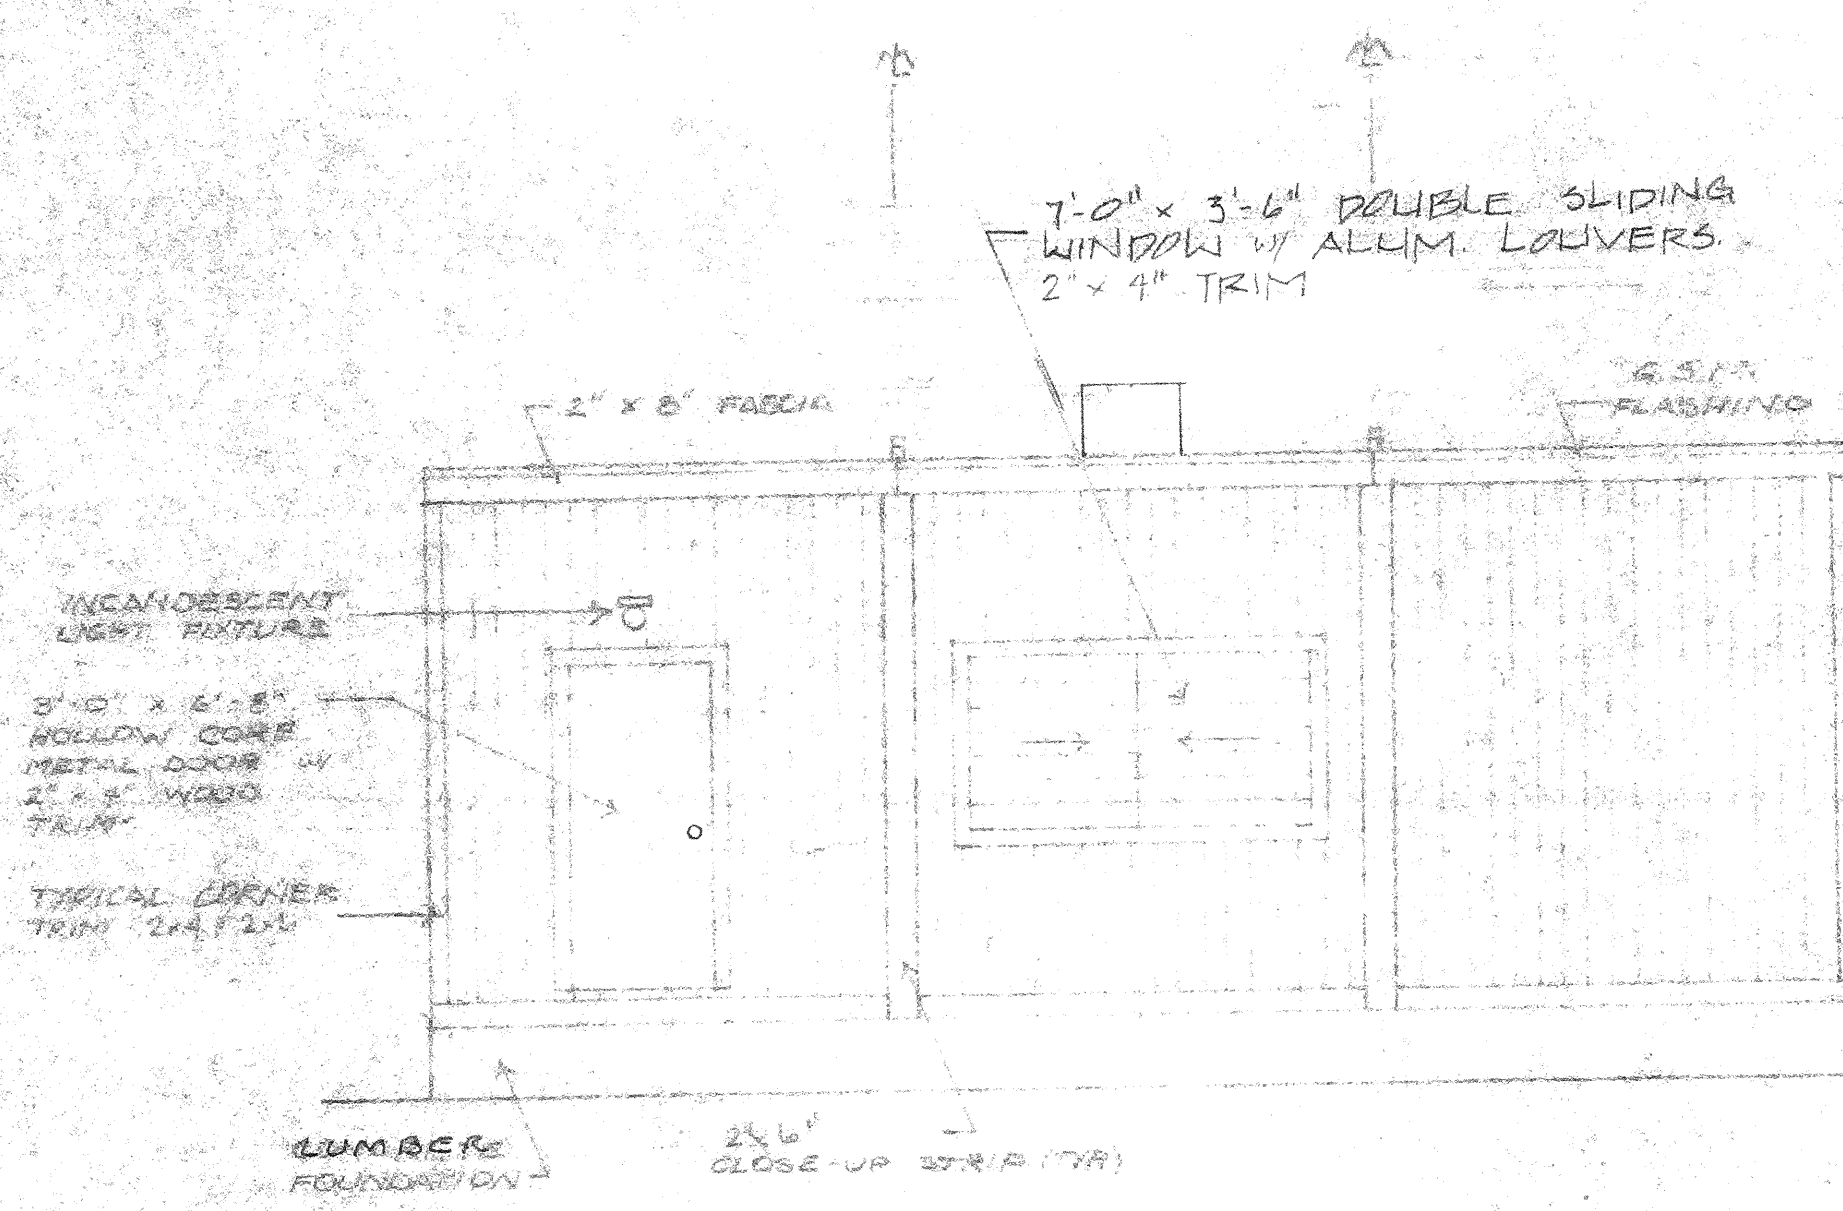

FRONT ELEVATION

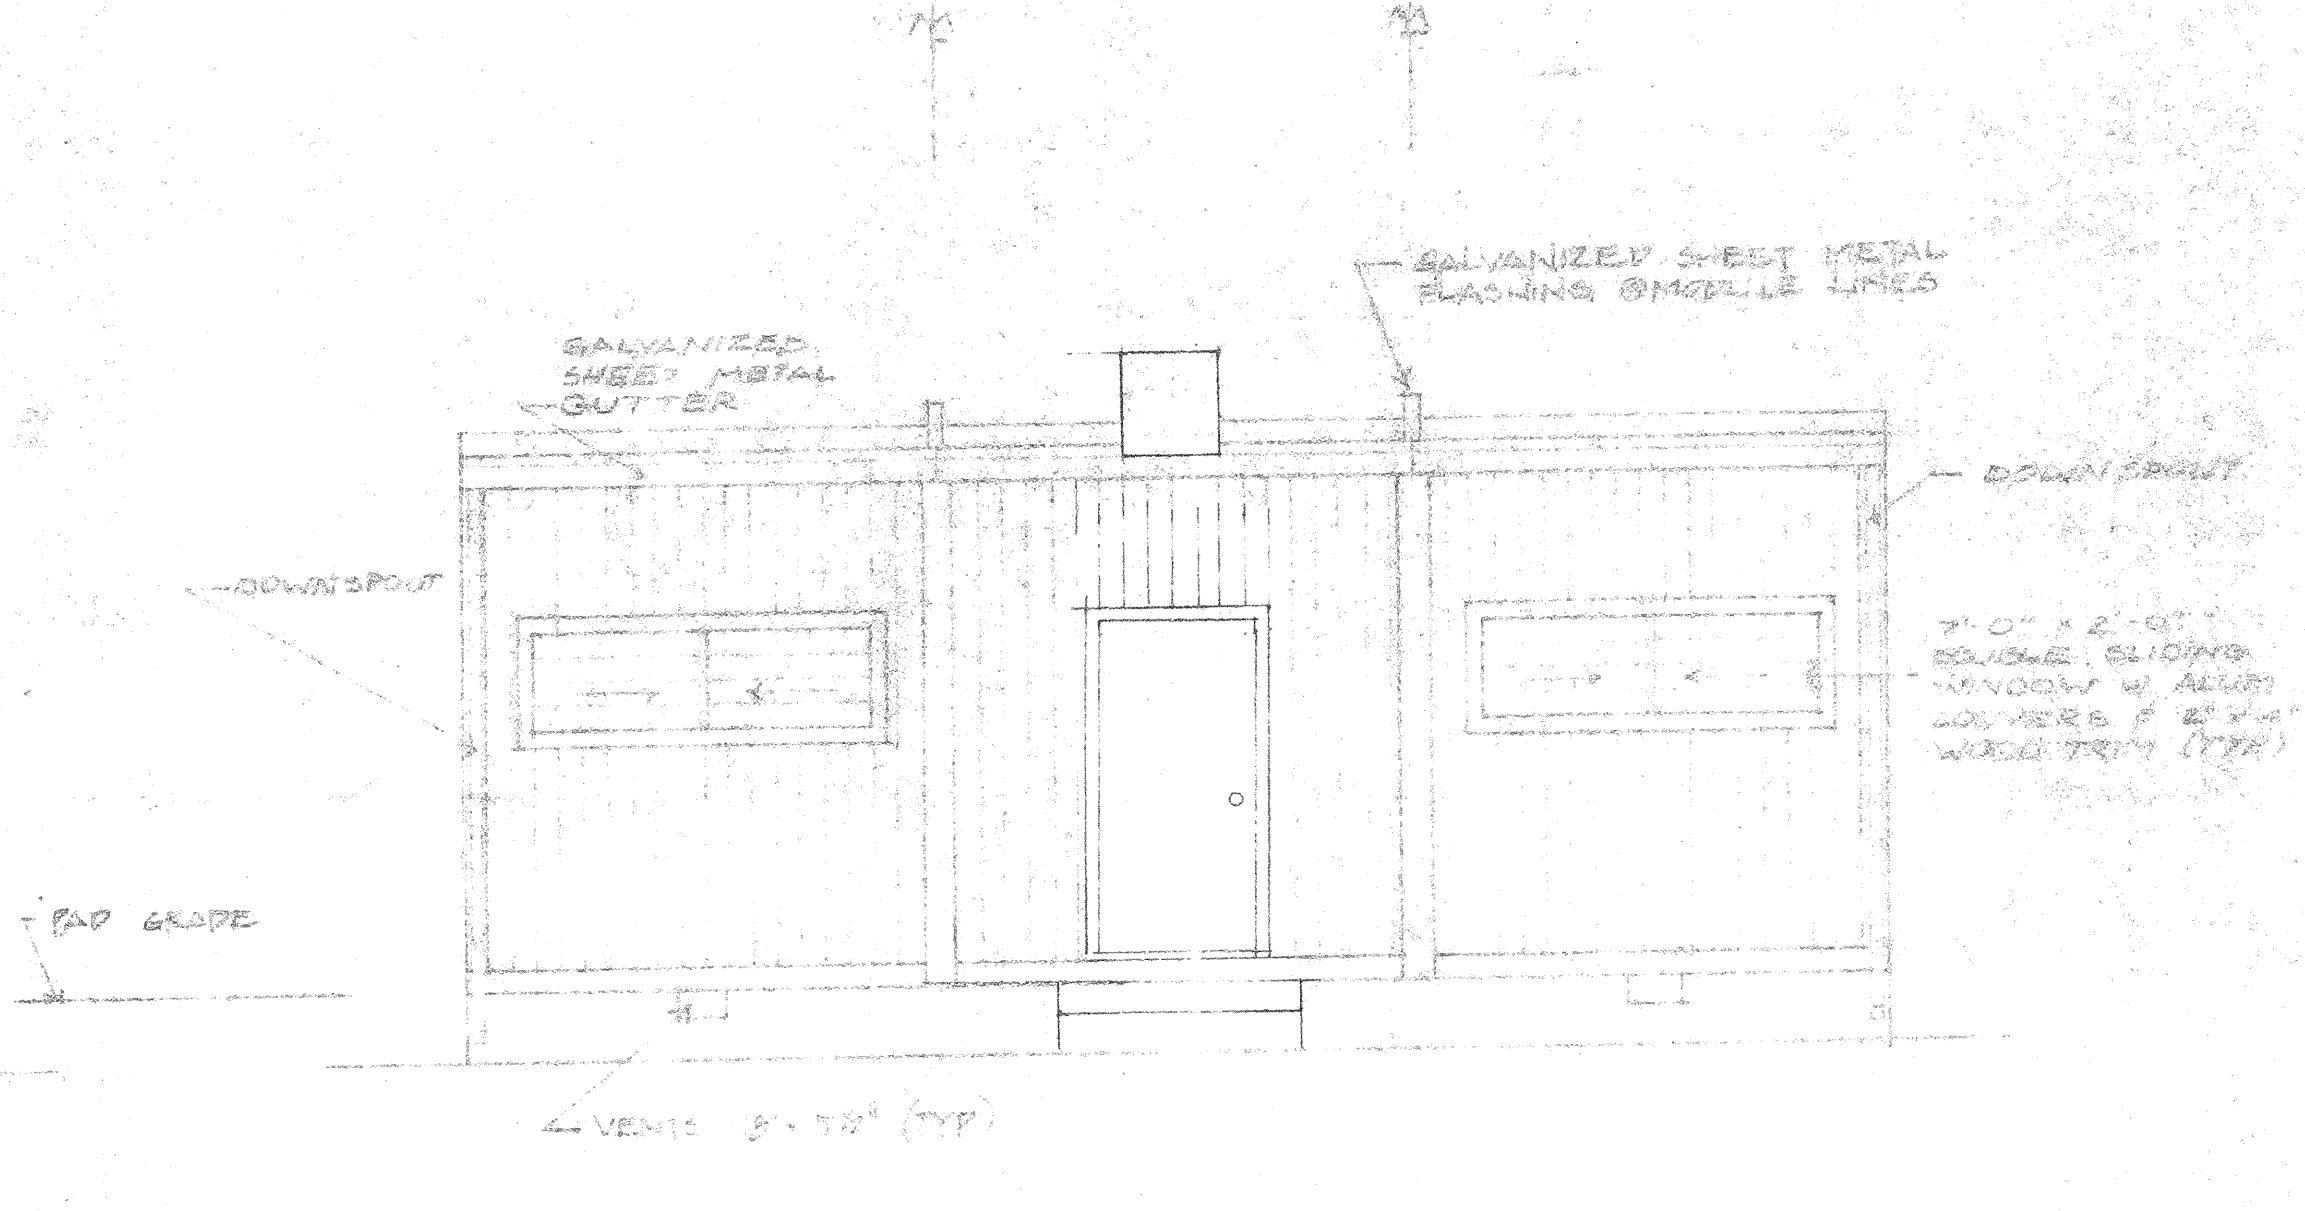


REAR ELEVATION

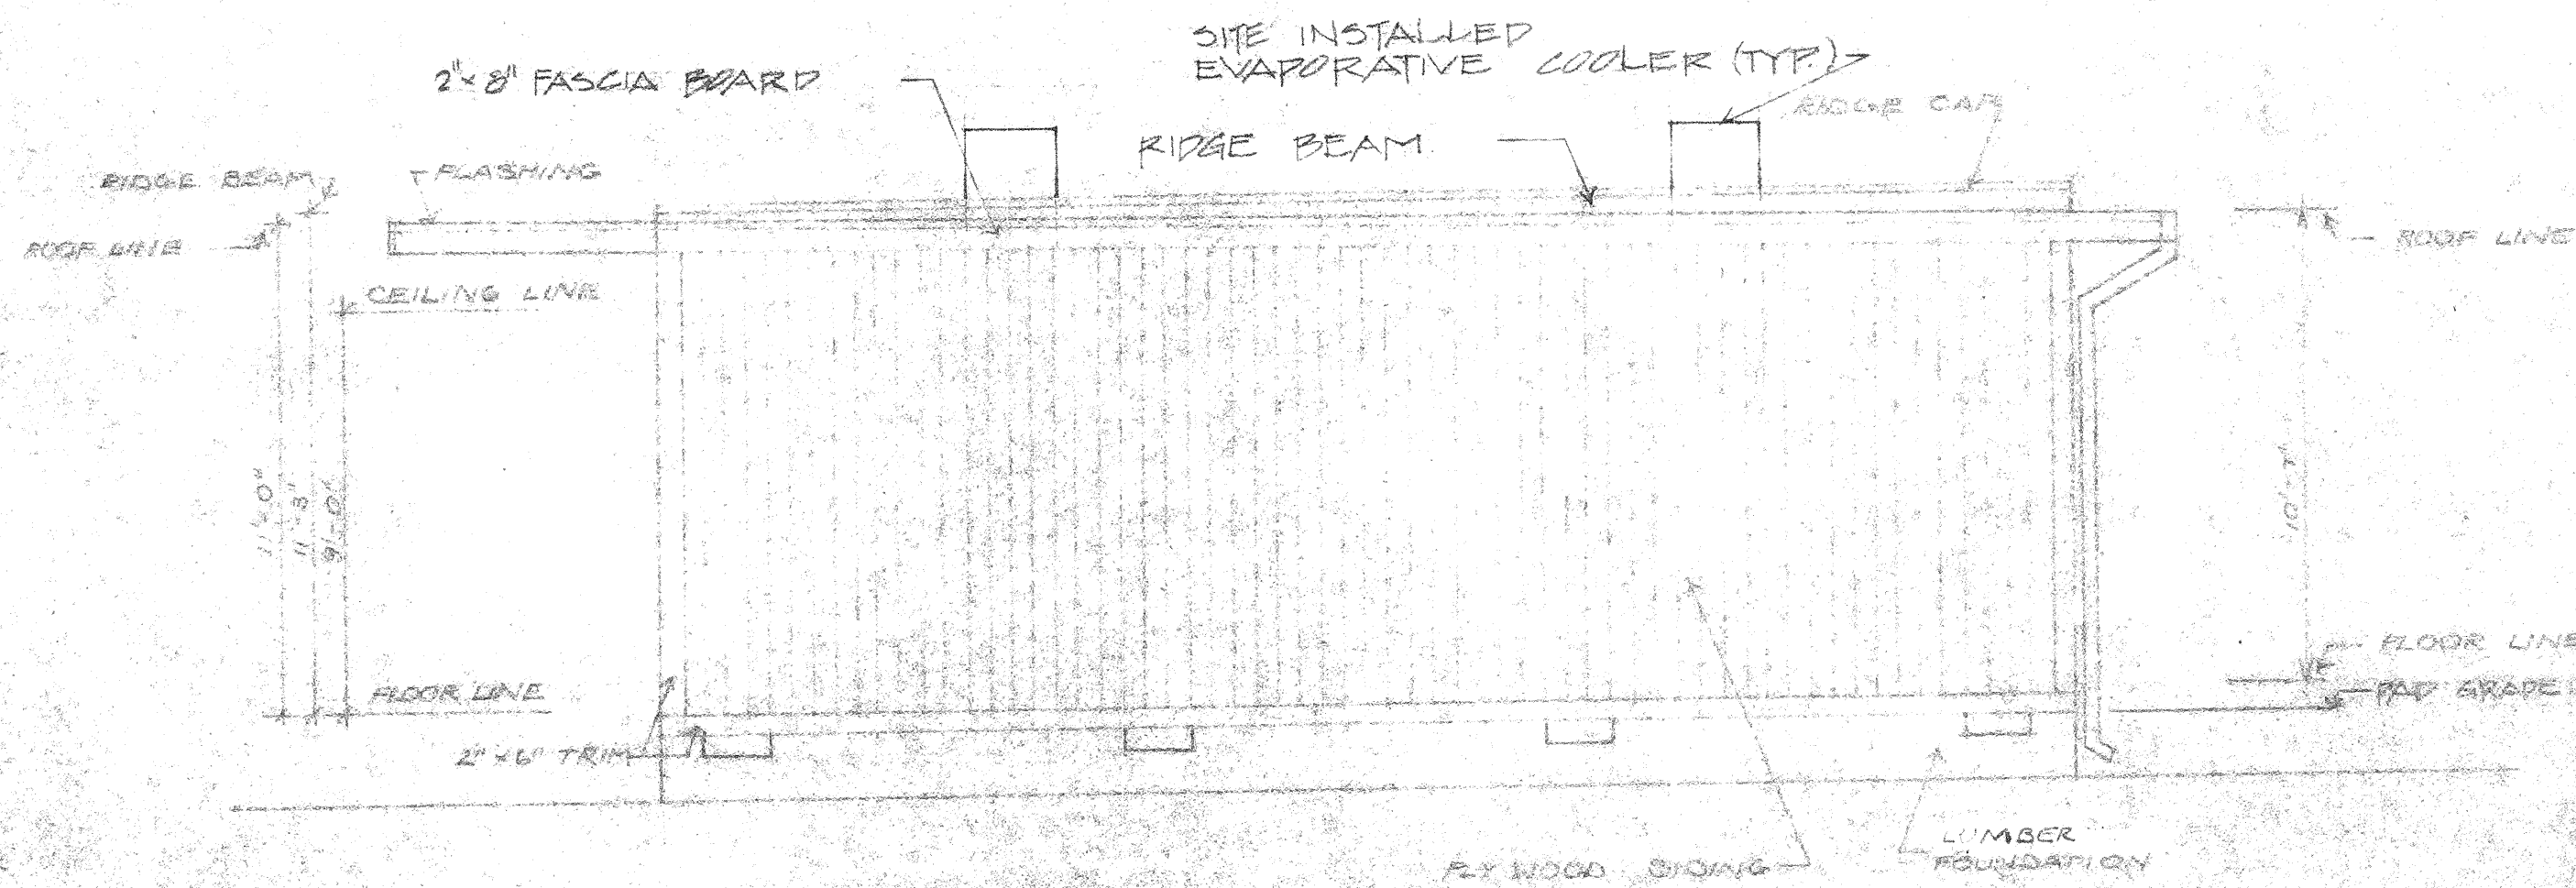

RIGHT SIDE ELEVATION

OFFICE OF THE STATE ARCHITECT
STRUCTURAL SAFETY SECTION
A45202
APPLICATION NO.
D. R. Excellent
PRINCIPAL STRUCTURAL ENGINEER

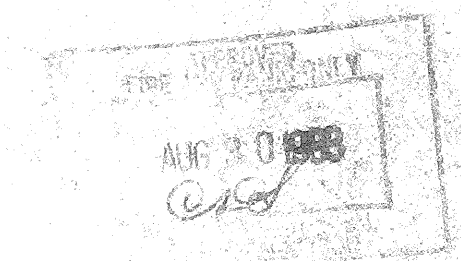

CLASSROOM
Leonard J. Schroeder A.I.A. C-3680

Date	By	No.	Date	By	No.
REVISIONS					
Project: BAKERSFIELD CITY SCHOOL DIST					
Title: ELEVATIONS					
Scale: 1/4" = 1'-0"	Date: 7-28-83	Drawn By: N.G.P.	Check By: N.G.P.		
TELLUS CORPORATION 7340 FRENCH ROAD SACRAMENTO, CA PLANT				Sheet No. 1-2	

