




FLOOR FRAMING PLAN (1)
SCALE: 1/4" = 1'-0"

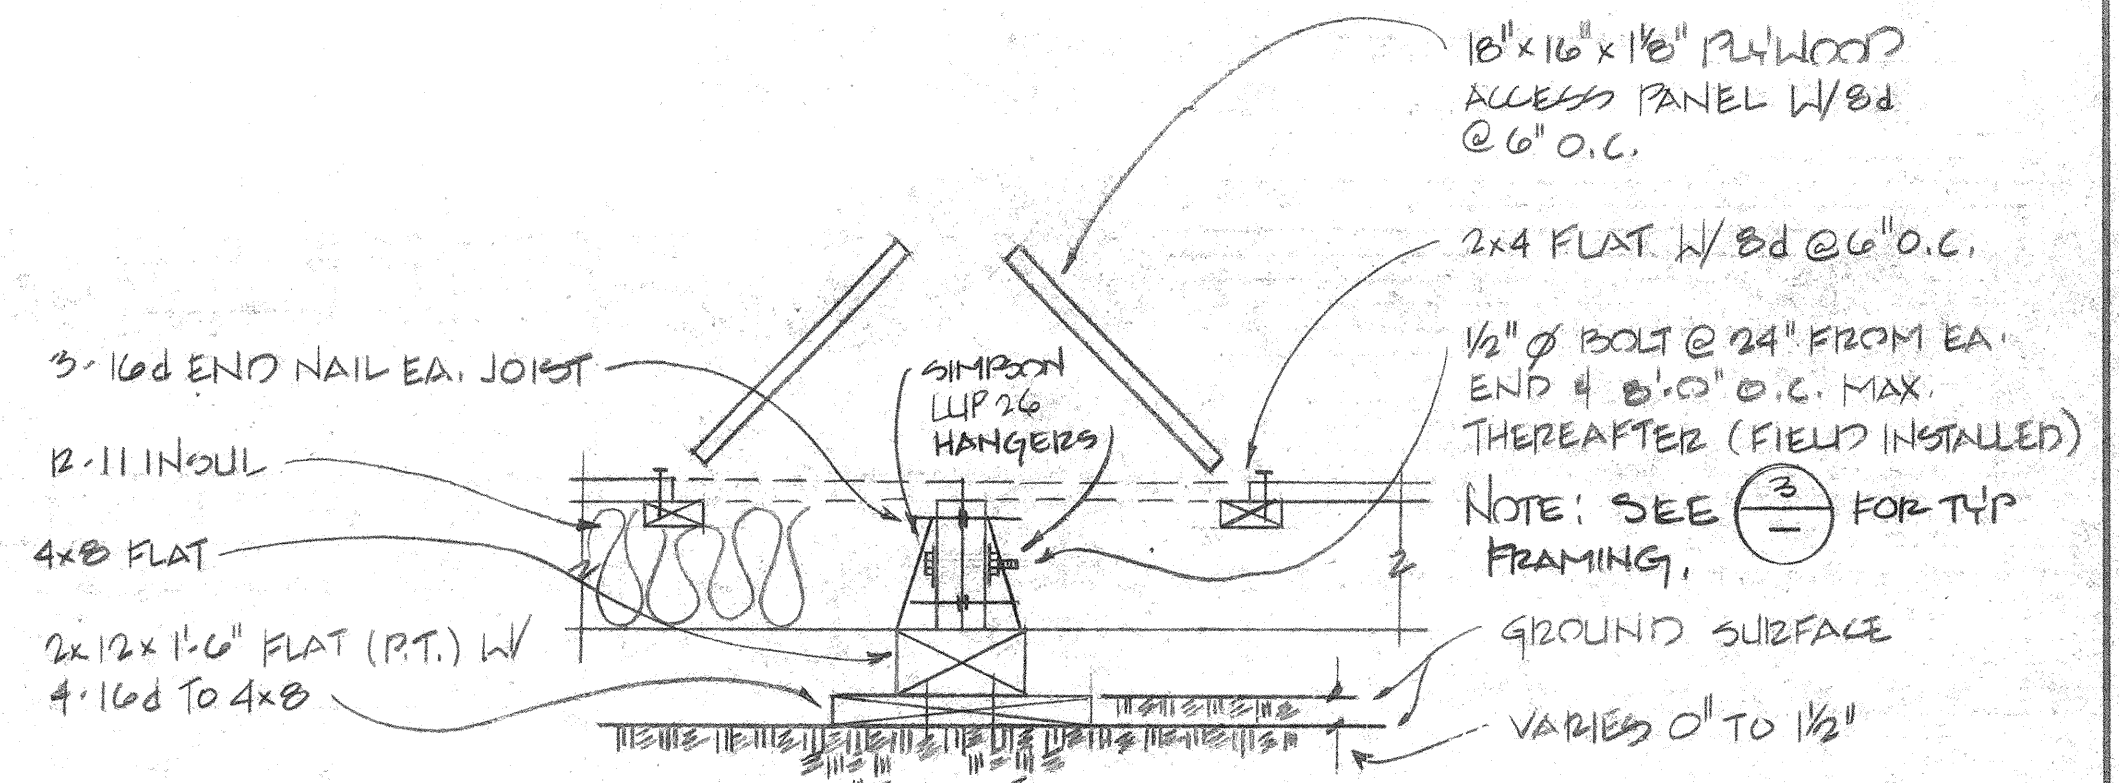

SECTION @ ACCESS (2)
SCALE: 1" = 1'-0"

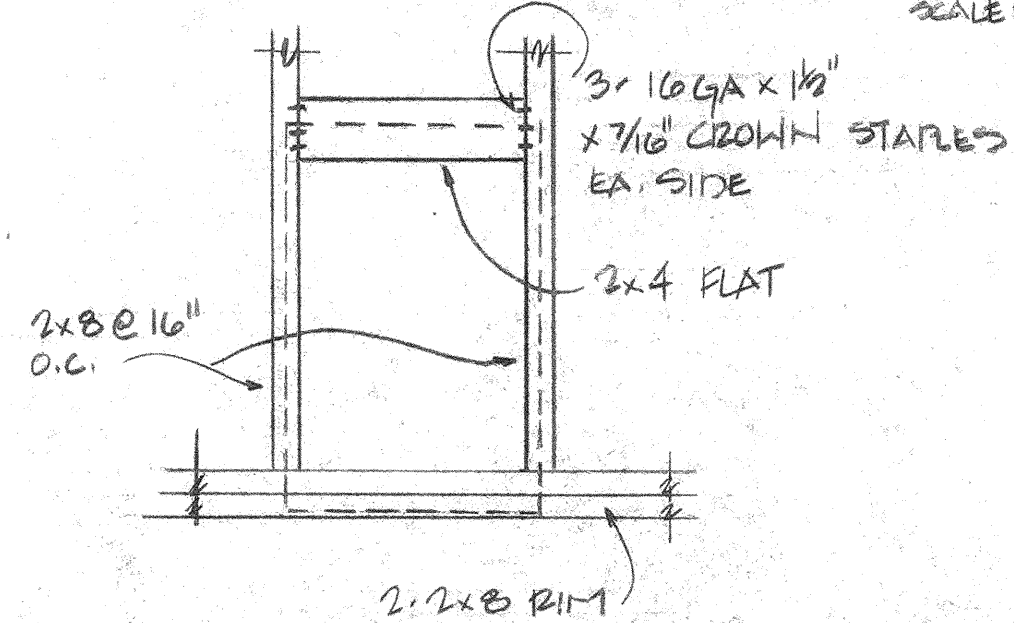

DETAIL @ ACCESS (3)
SCALE: 1" = 1'-0"

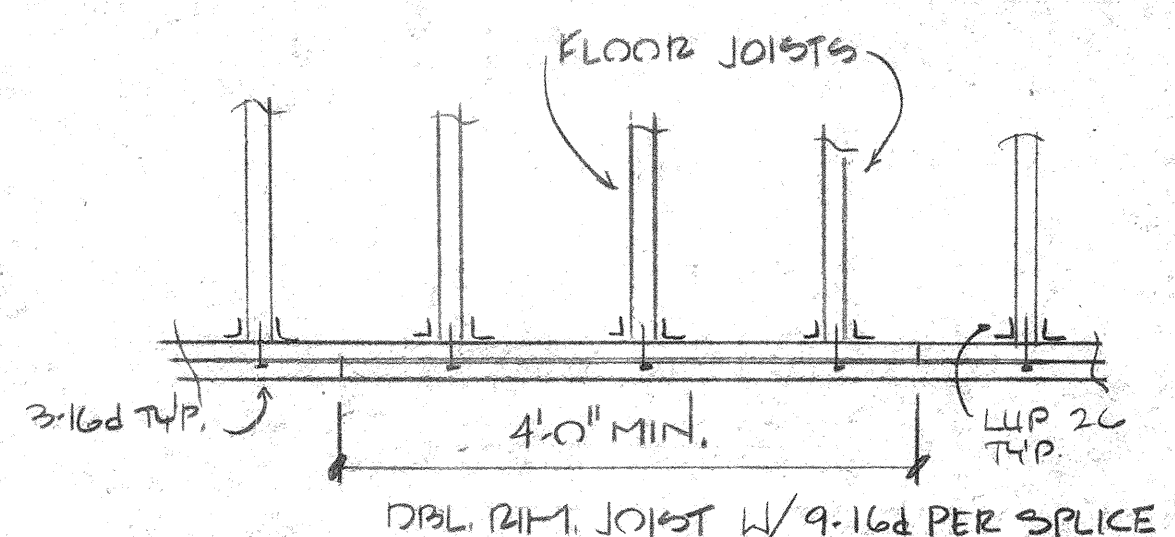

RIM SPICE DETAIL (4)
SCALE: 1/4" = 1'-0"

- NOTES:
1. ALL WOOD BELOW FLOOR SHALL BE PRESSURE TREATED
 2. ALLOWABLE SOIL PRESSURE = 1000 PSF.
 3. ALL 2x8 CONNECTIONS TO RIM MEMBERS SHALL BE MIN. 3x16d.
 4. FOR BUILDING LEVELING USE 2x6 OR 2x8 SHIMS AS REQUIRED.
 5. USE SIMPSON LU 26 JOIST HANGERS WITH 6-N10 NAILS INTO RIM JOIST AND 4-N10 NAILS INTO JOIST

APPROVAL STAMP	
<i>KINDERGARTEN</i> <i>Leonard J. Johnson A.I.A. C-3680</i>	
CORPORATE HEADQUARTERS LOCATED IN SACRAMENTO CALIF. MANUFACTURING FACILITIES IN SACRAMENTO AND COLTON, CALIF.	
TITLE - BAKERSFIELD CITY SCHOOL DIST. FLOOR FRAMING PLAN	
DEALER -	SIZE -
DLR. REP. -	SERIAL NO. -
SCALE - AS NOTED	BID NO. -
DATE - 7/22/83	REV. DATE -
DRWN. BY - GJM/artin	SHEET 5 OF 9

OFFICE OF THE STATE ARCHITECT
STRUCTURAL SAFETY REGION

