




BILL OF MATERIALS			
QTY.	SIZE OR MODEL NO.	DESCRIPTION	REMARKS

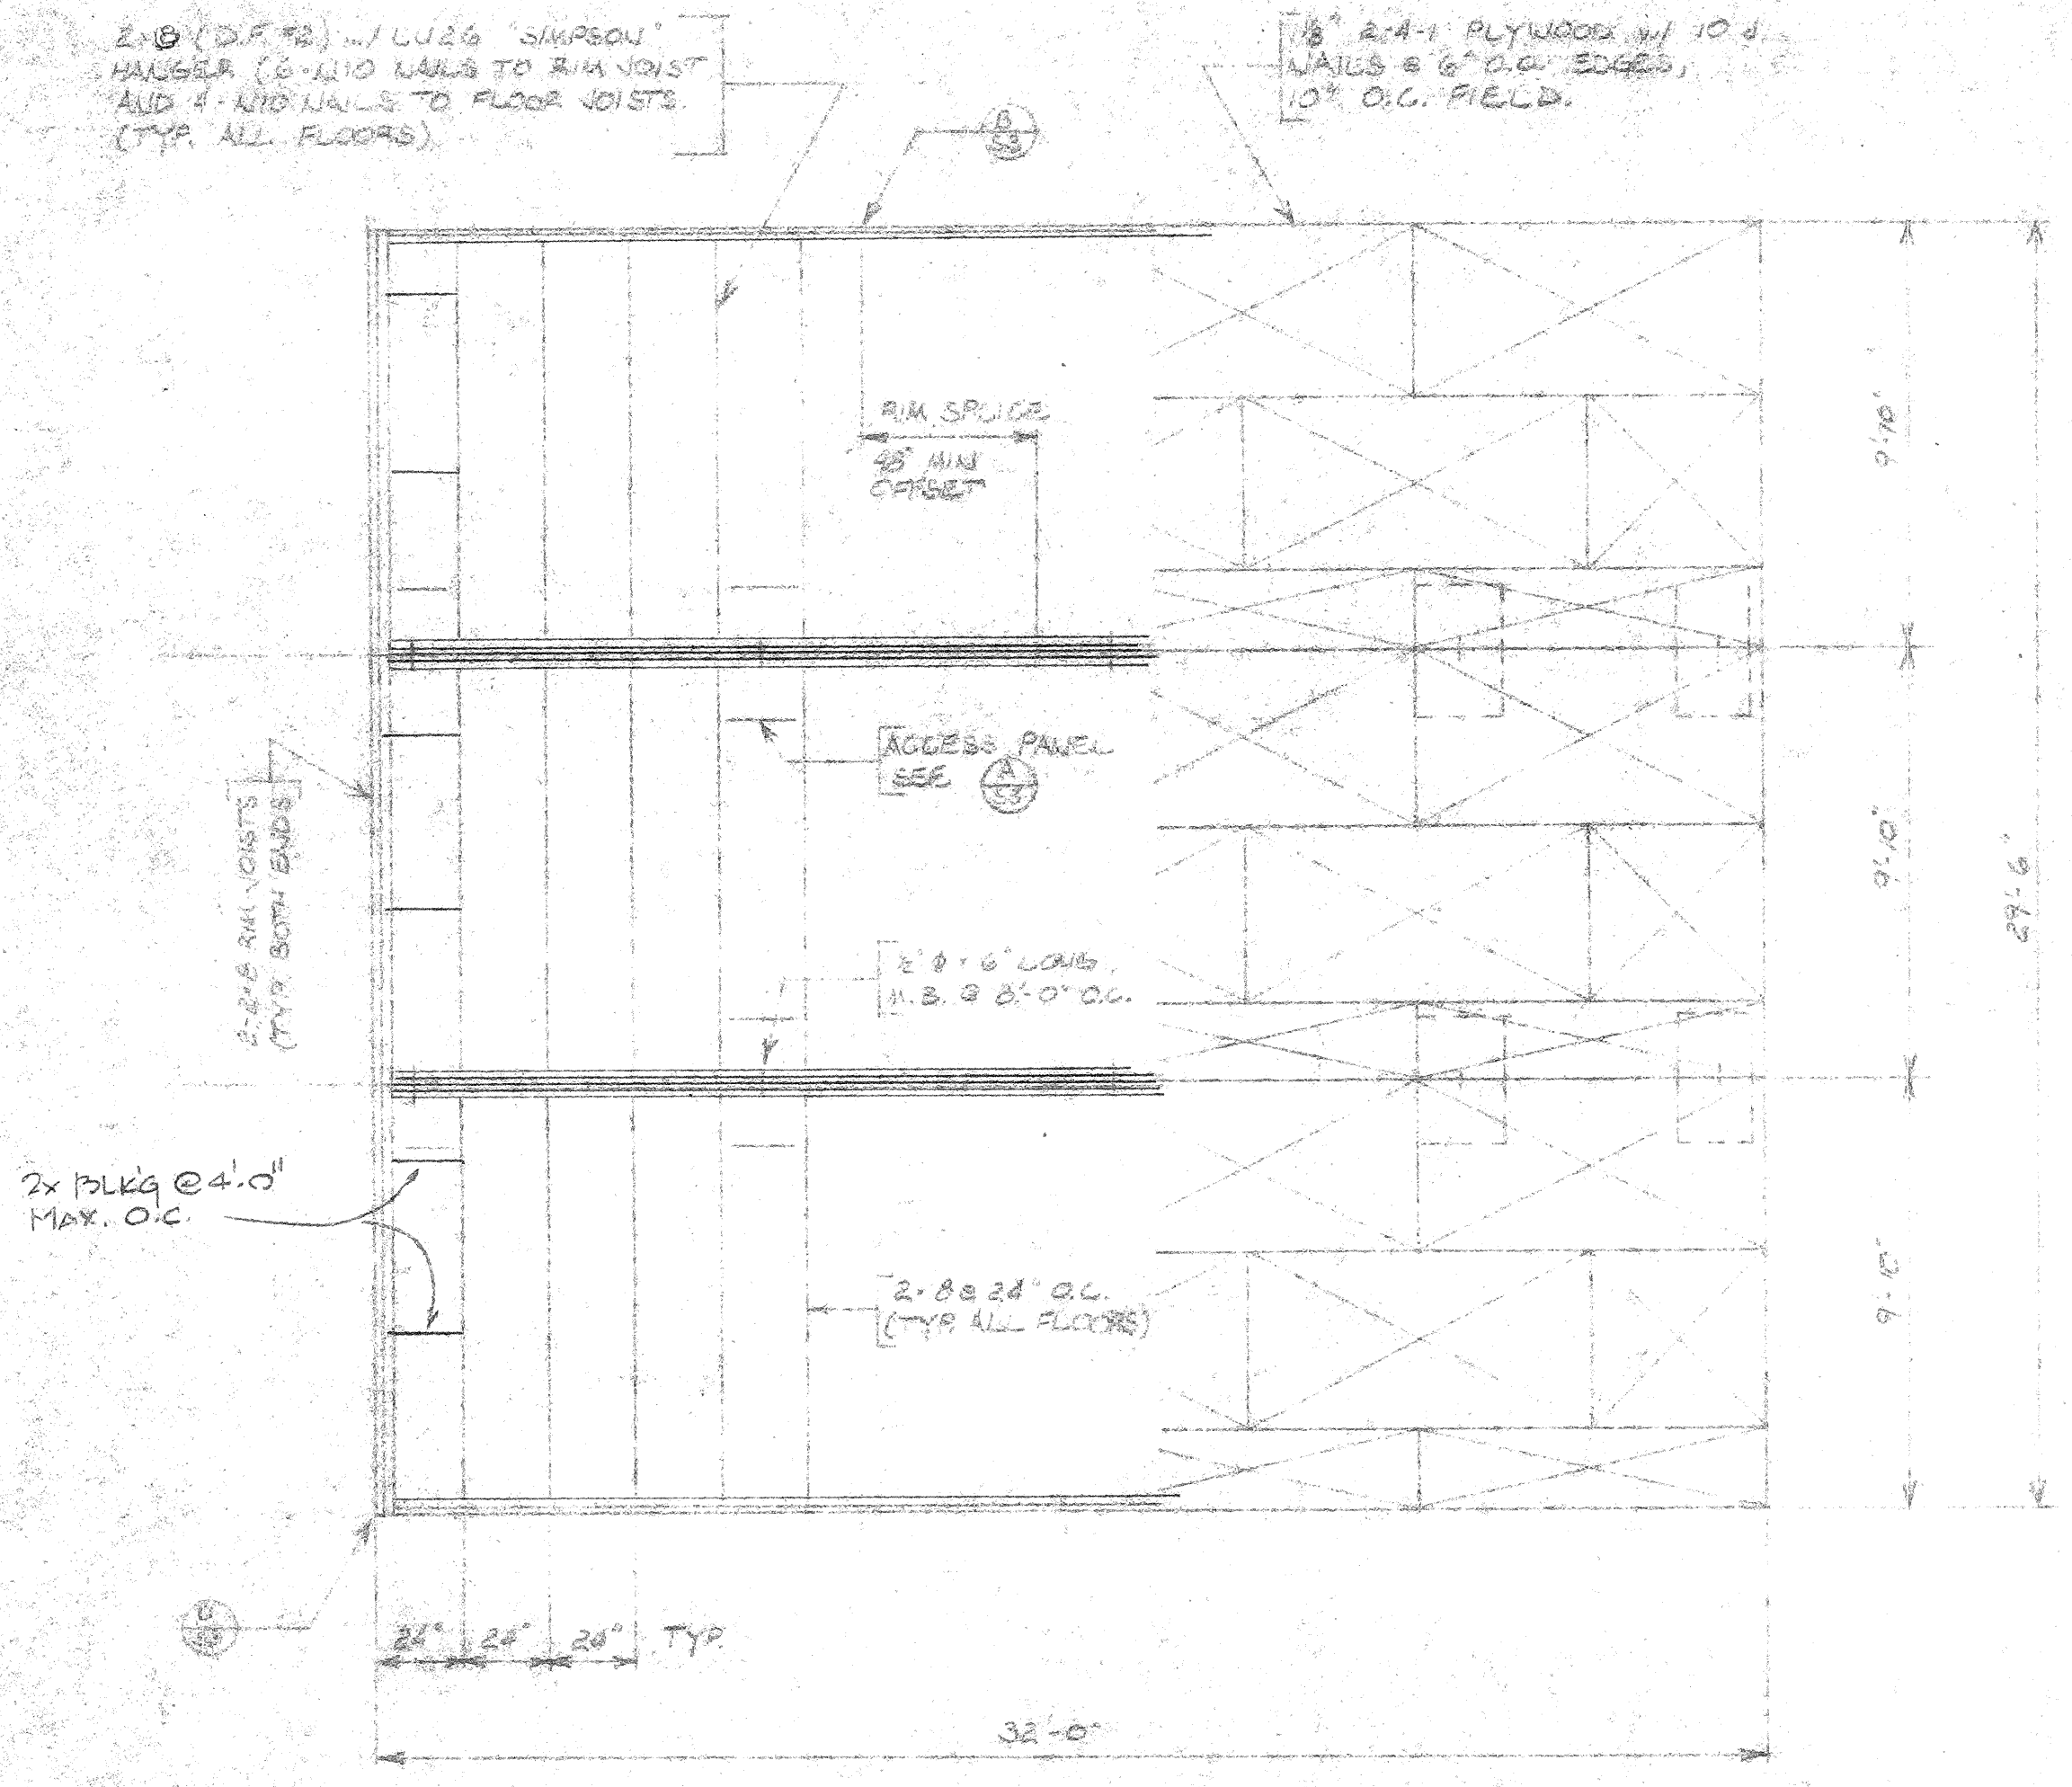


FLOOR FRAMING PLAN 8'-10"

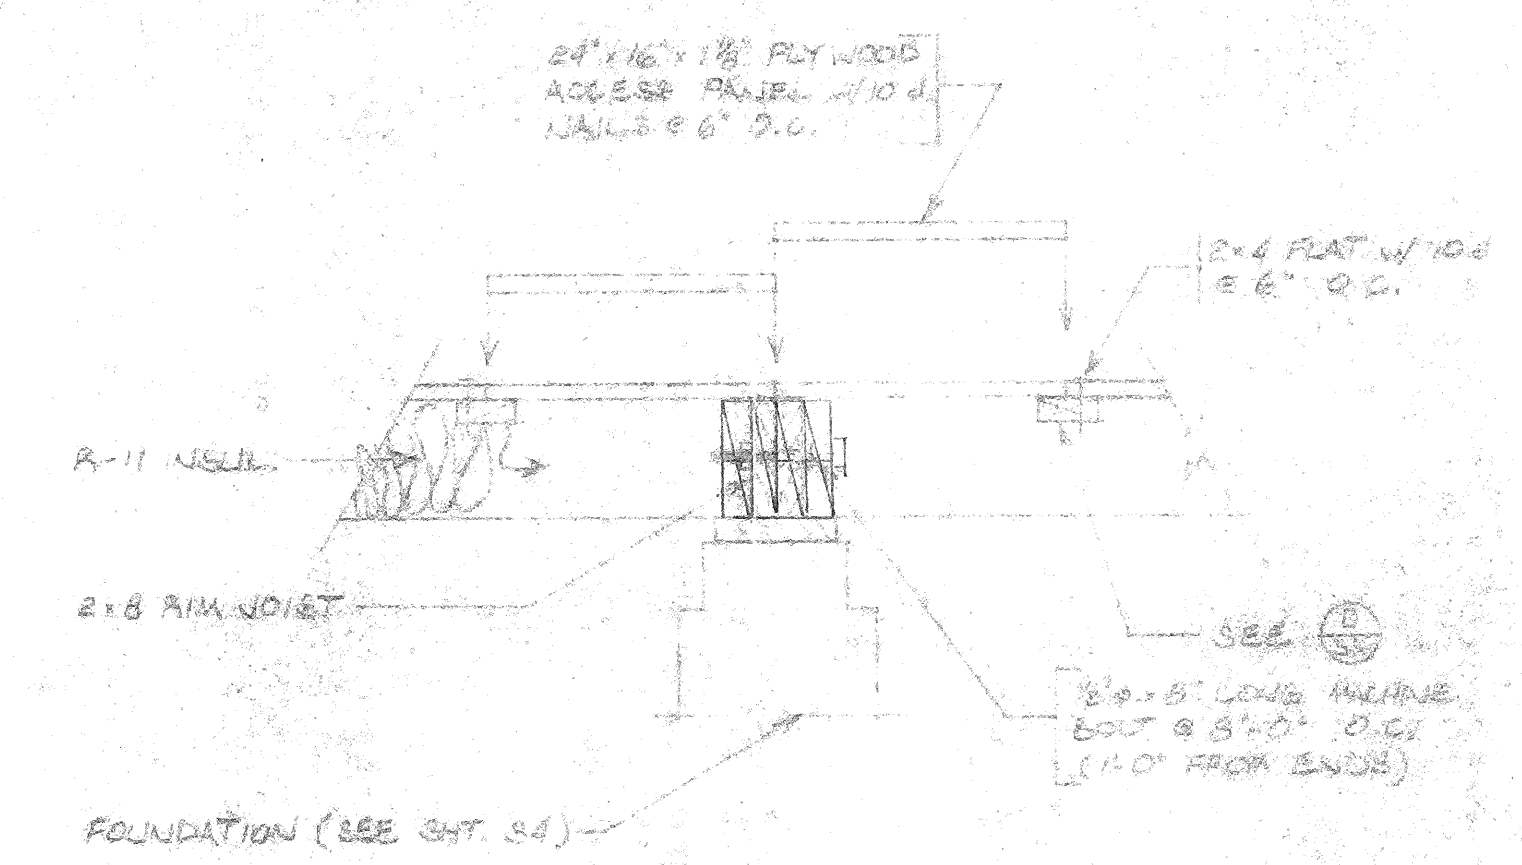

CONNECTION AT MARRIAGE LINE 1'-10"

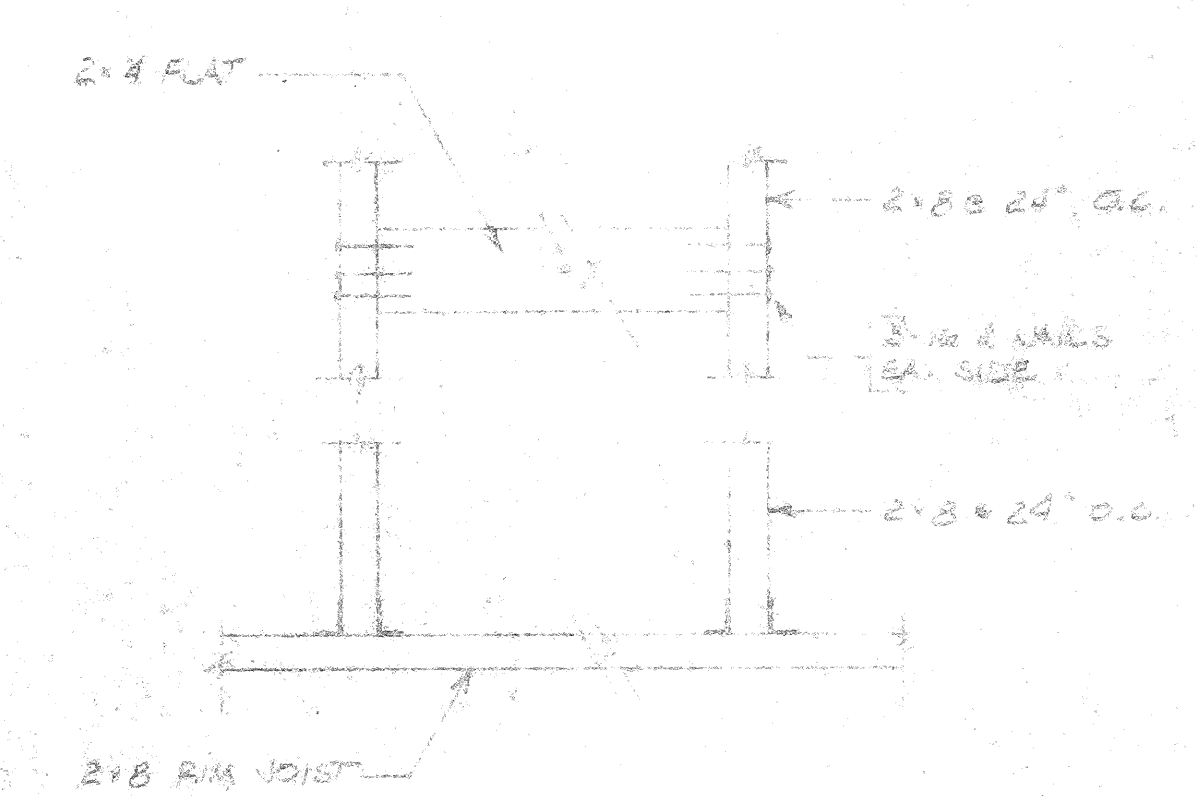


ACCESS PANEL DETAIL 18'-10"

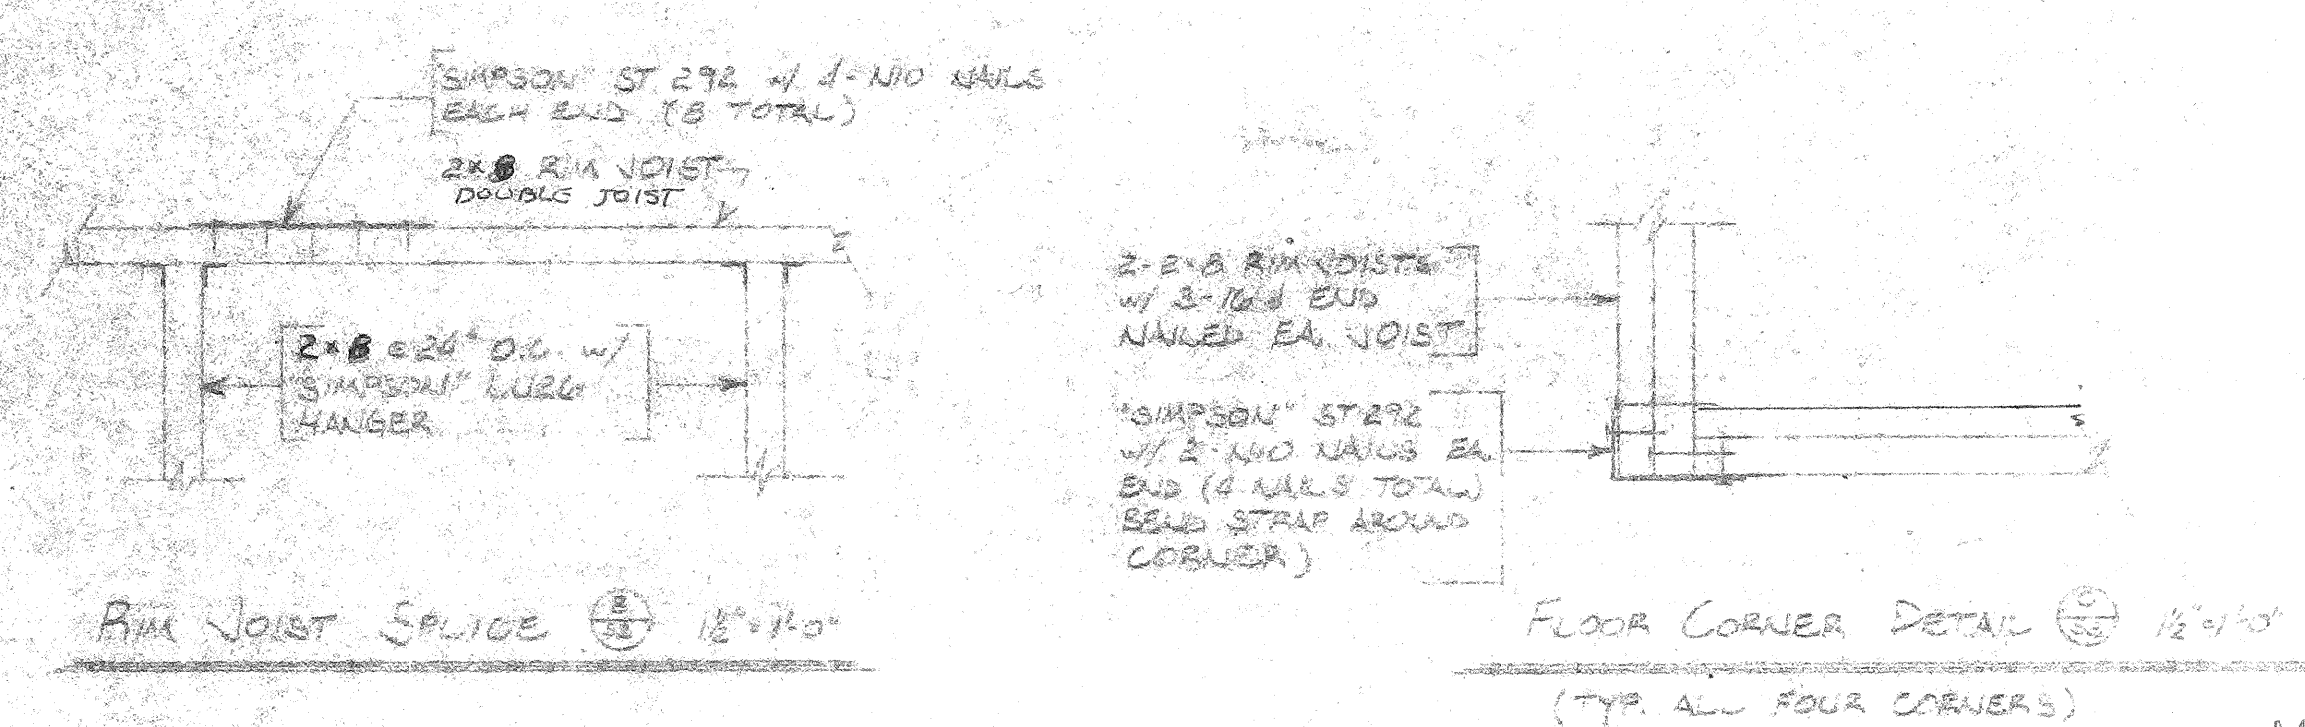

A45202

OFFICE OF THE STATE ARCHITECT
STRUCTURAL SAFETY SECTION

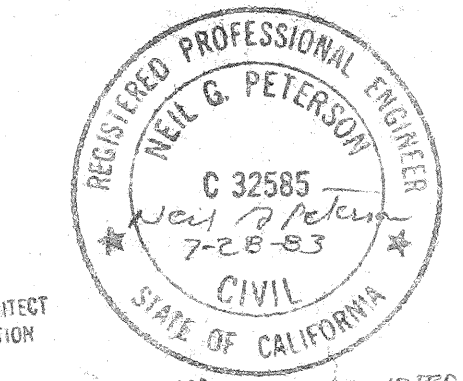

AUG 30 1983 AS NOTED

D.K. [Signature]
PRINCIPAL STRUCTURAL ENGINEER

Thomas J. Schroeder A.I.A. C-3680

Date	By	No.	Date	By	Rev.
REVISIONS					
Project: BAKERSFIELD CITY SCHOOL DIST.					
Title: CLASSROOM FLOOR FRAMING					
SCALE: NOTED	DATE: 4/25/82	DRAWN BY: [Signature]	CHKD BY:	SHEET NO: S-3	
TELUS CORPORATION 7340 TRENCH ROAD SACRAMENTO, CA. PLANT					
CULTON, CA. SACRAMENTO, CA. SALEM, OREG. SAGE JOURNAL					