

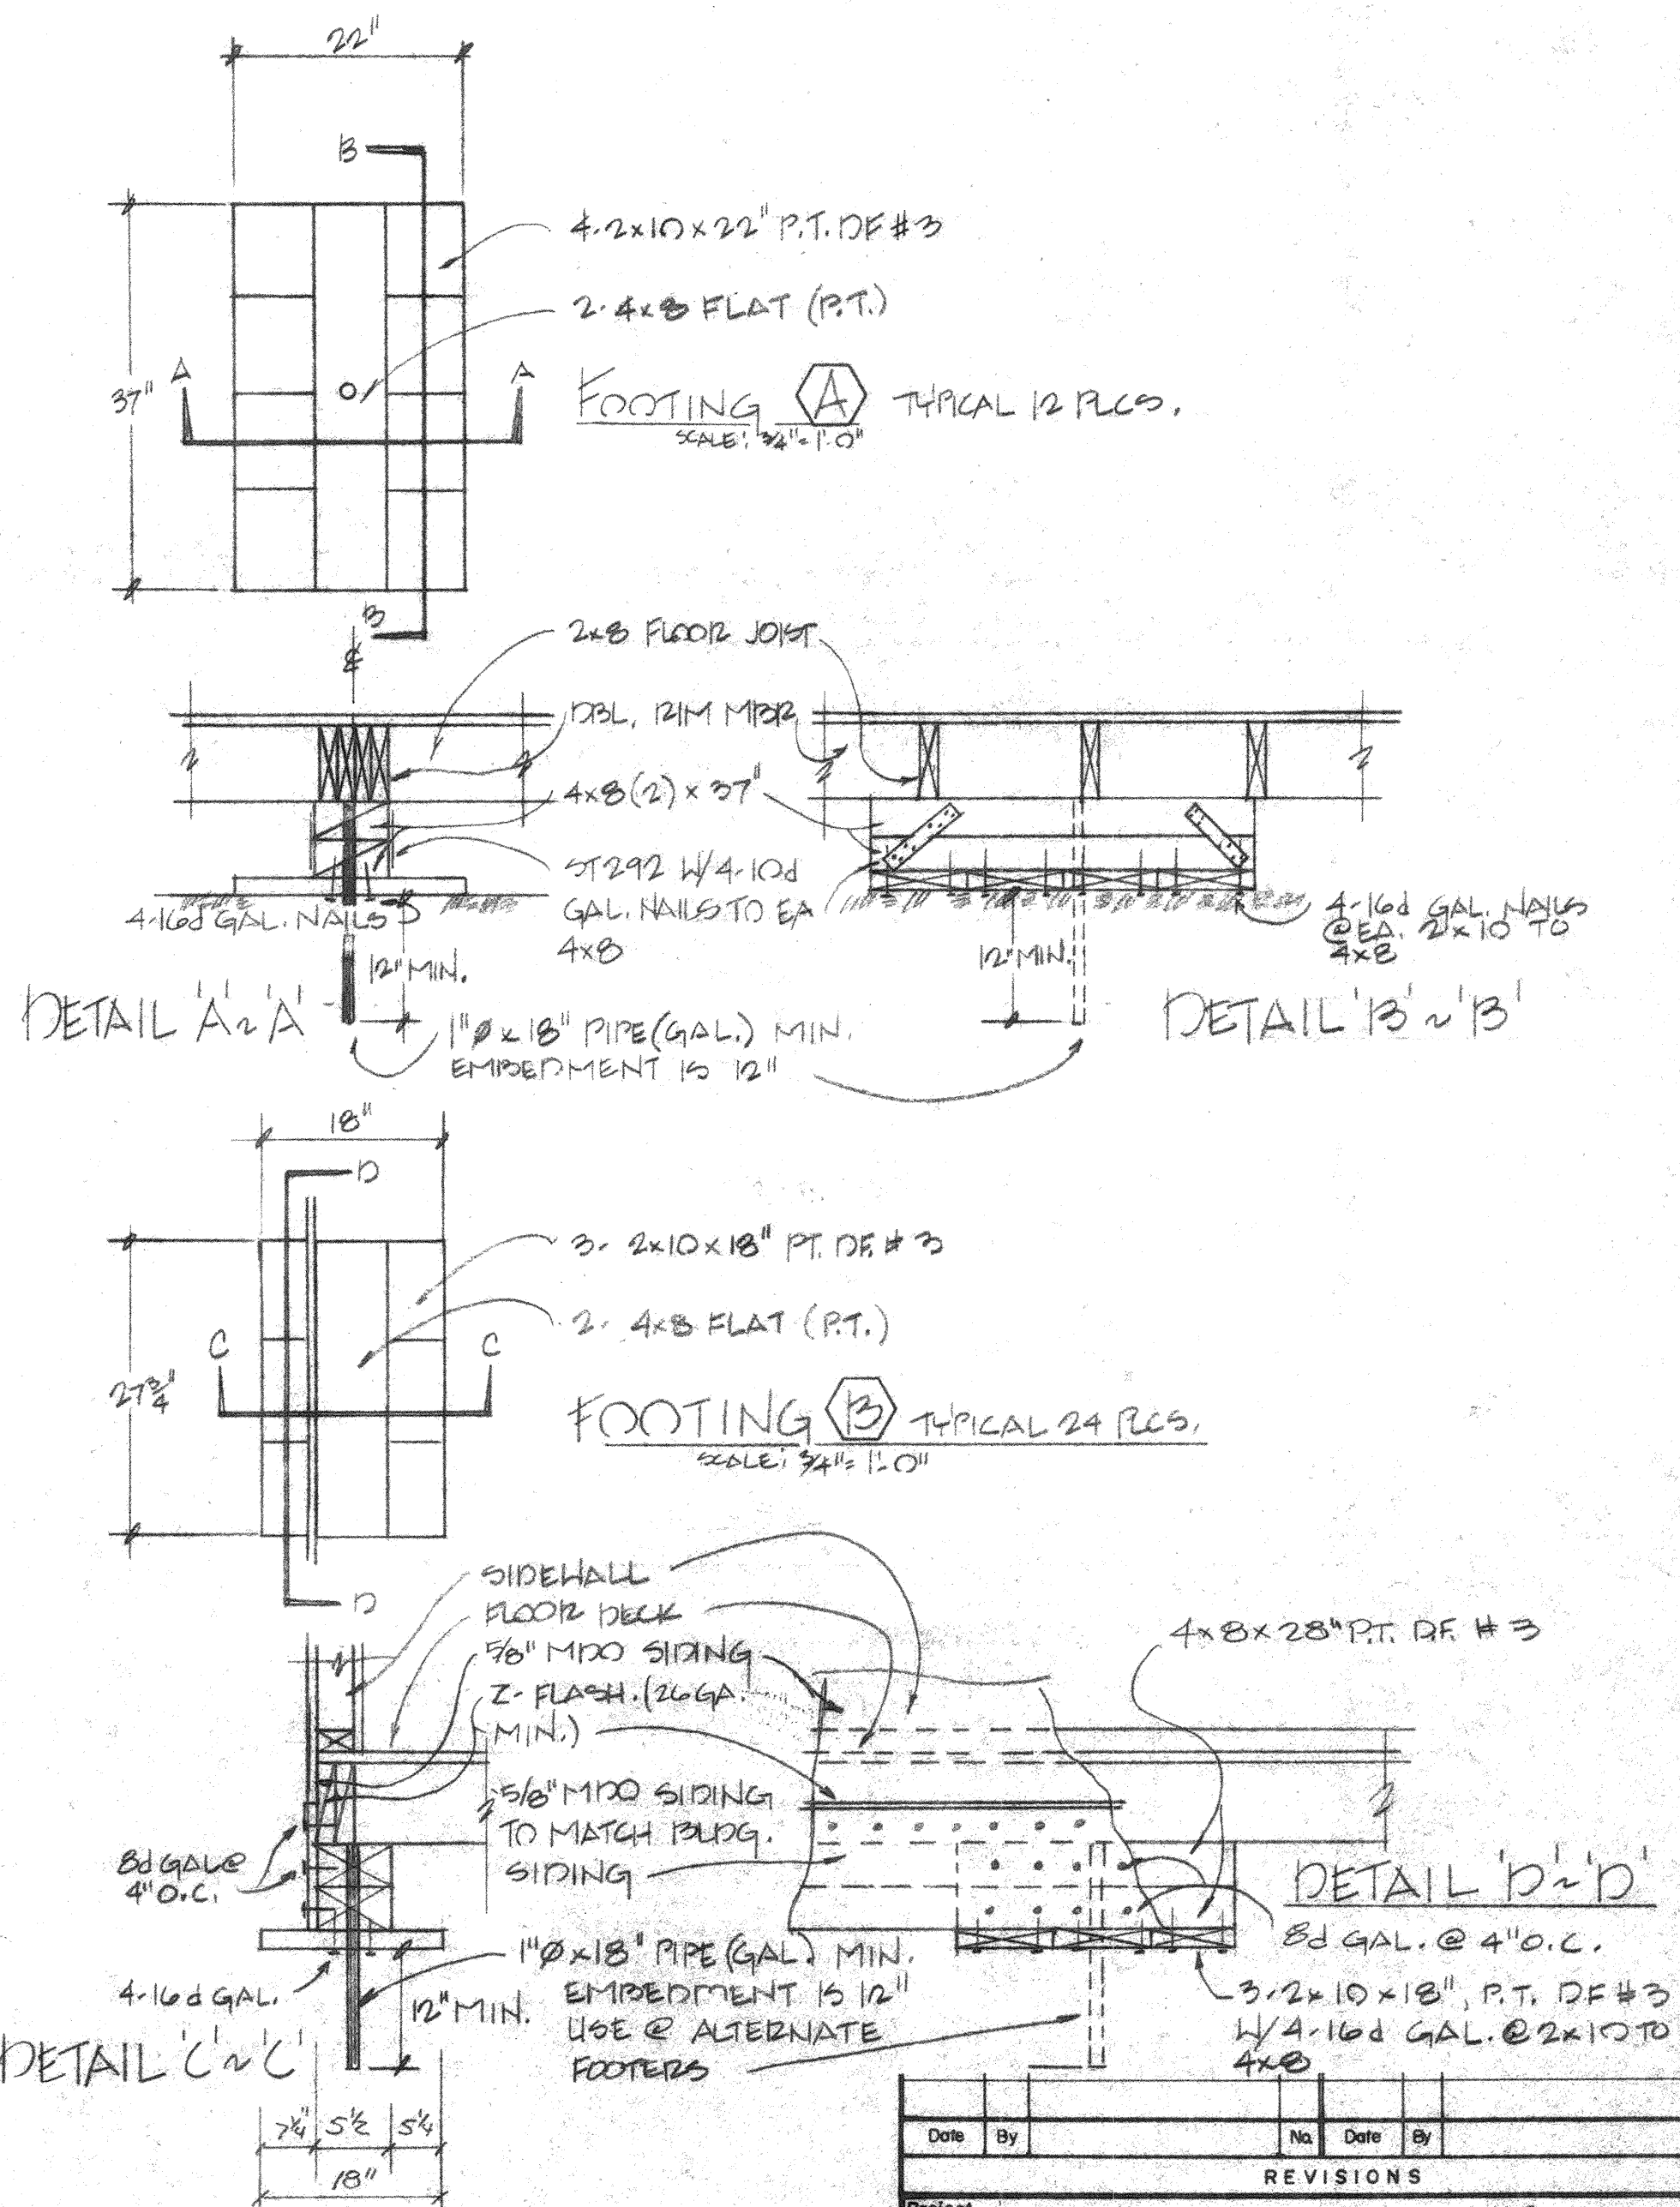


BILL OF MATERIALS				
MARK	QTY	SIZE OR MODEL NO.	DESCRIPTION	REMARKS

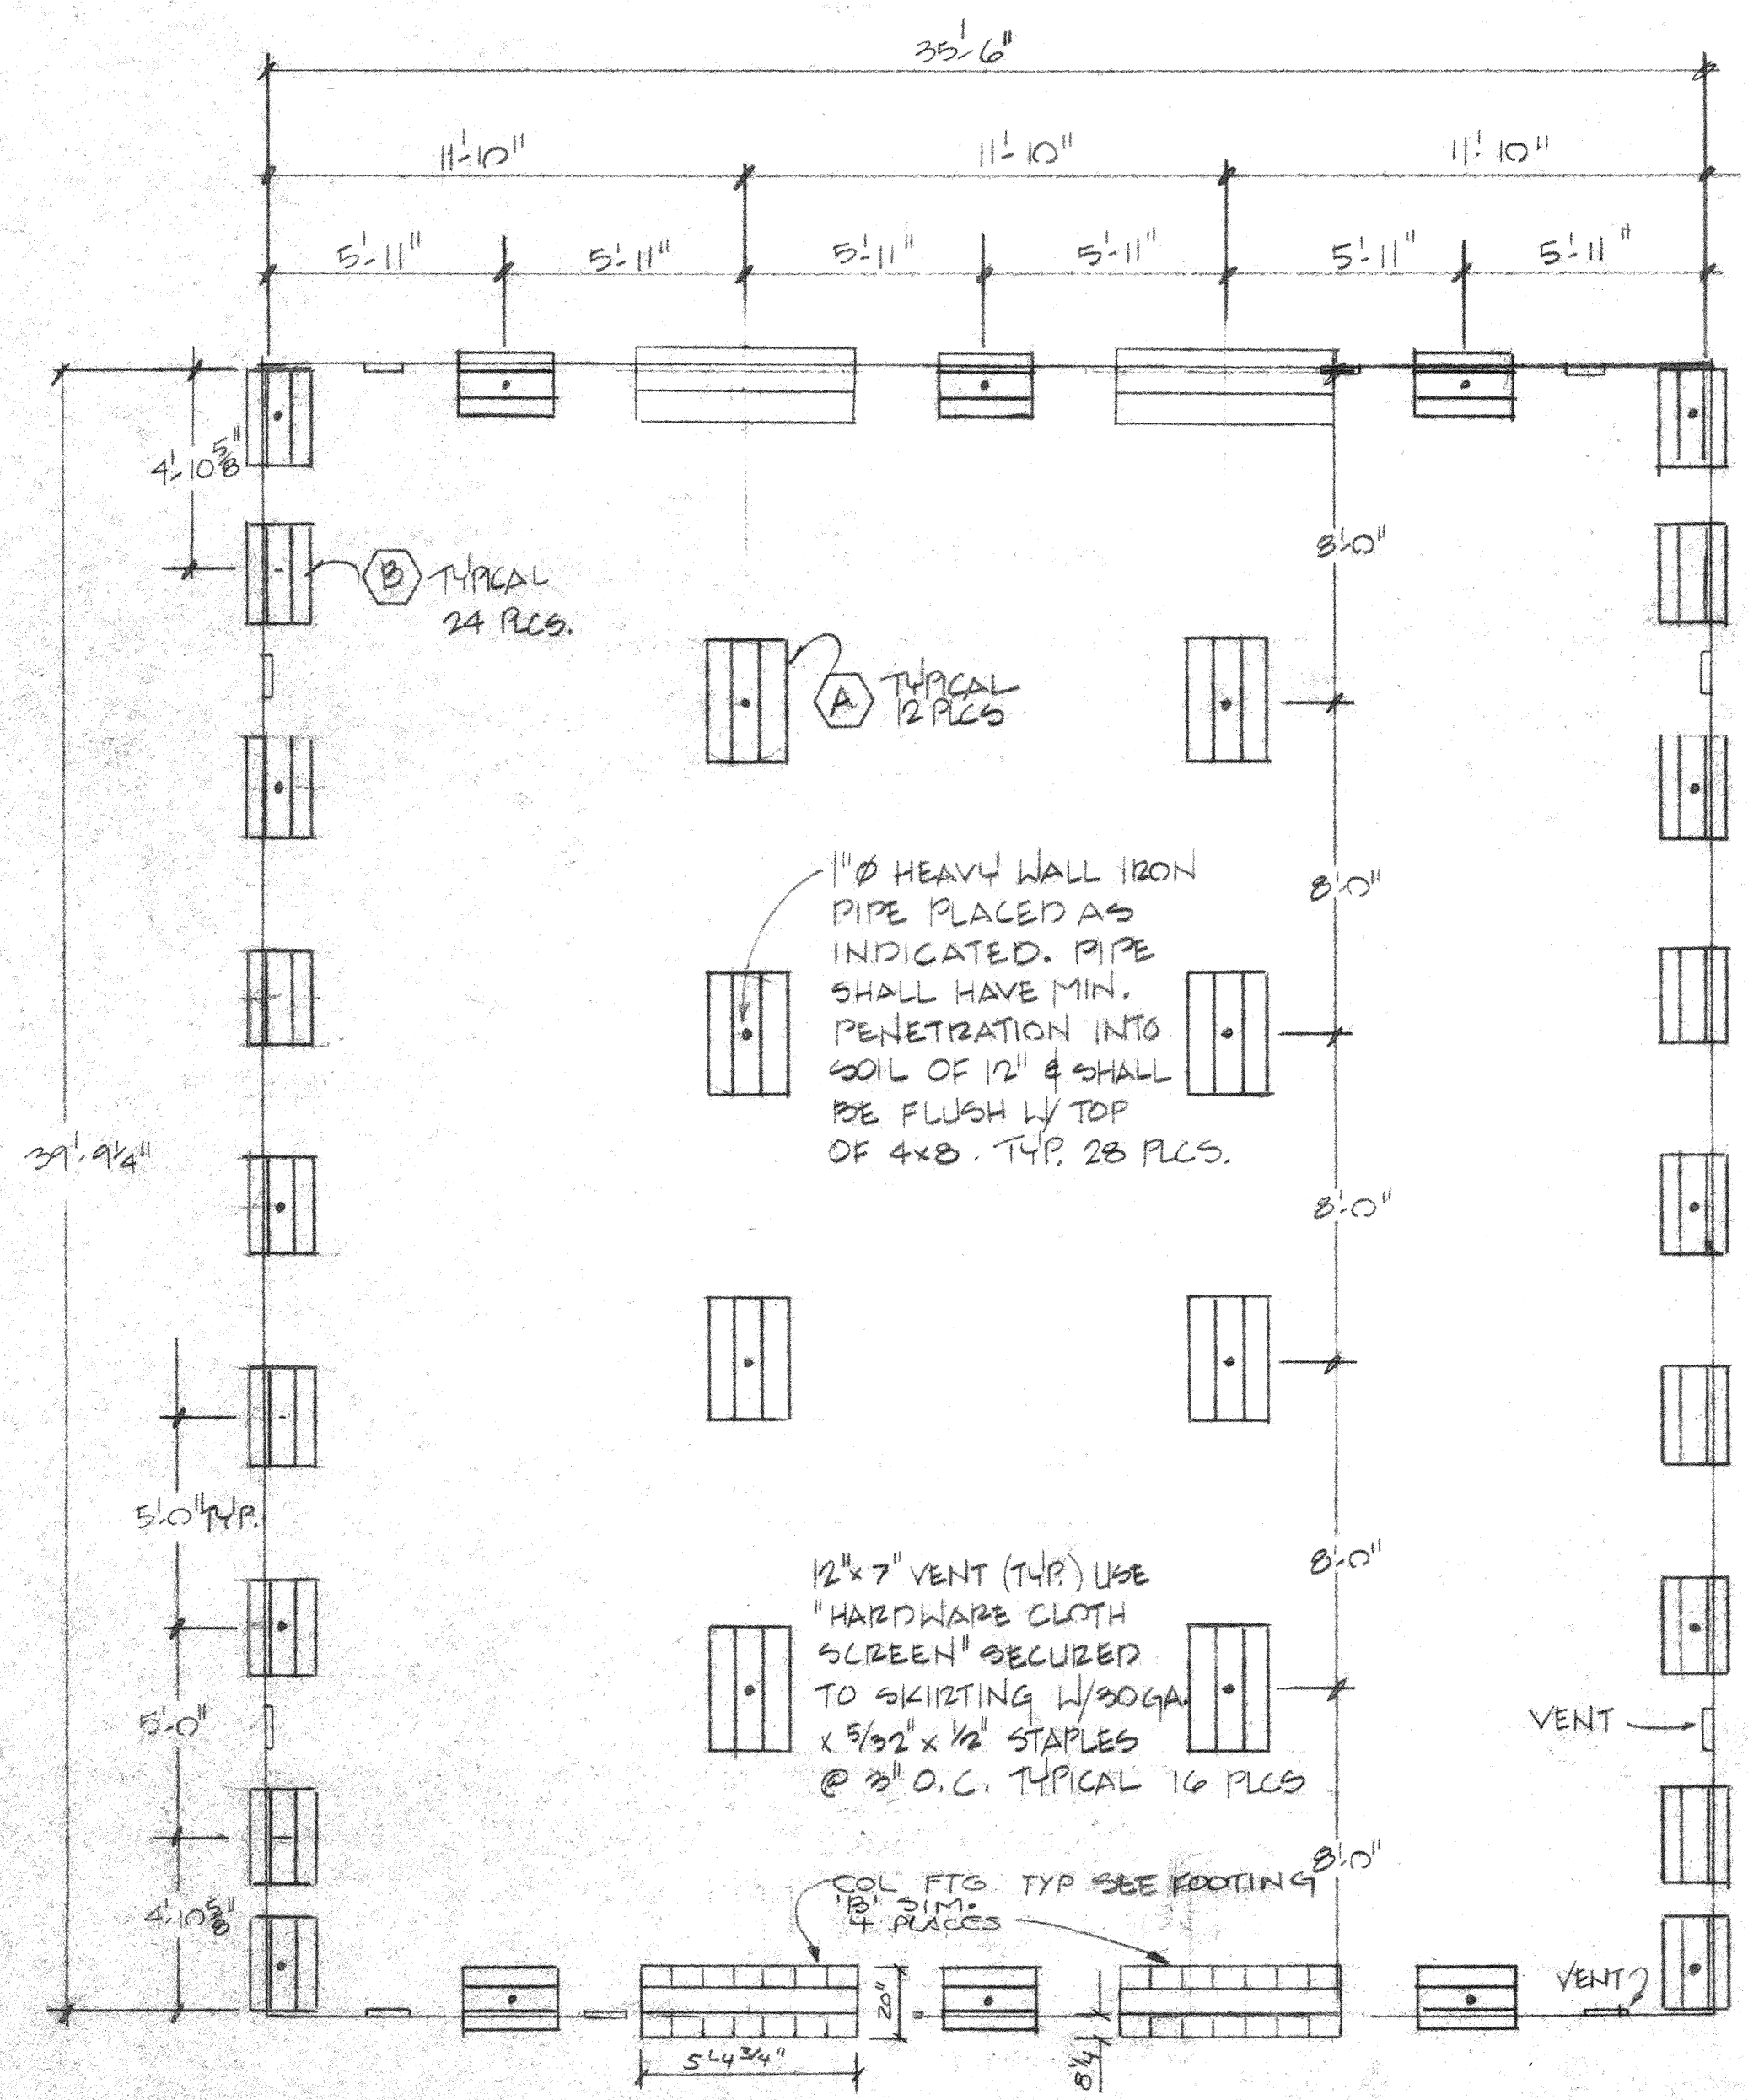

OFFICE OF THE STATE ARCHITECT
STRUCTURAL SAFETY SECTION
A45202 AUG 30 1983
D. K. J. [Signature]
PRINCIPAL STRUCTURAL ENGINEER

Leonard J. Johnson A.I.A.
c-3680

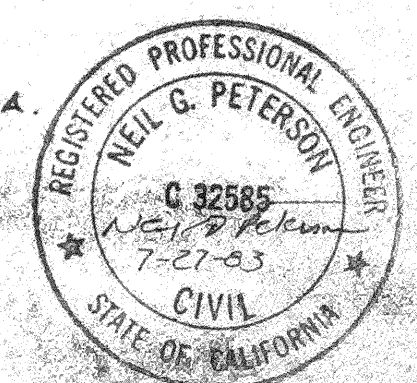

Date	By	No.	Date	By	Rev.
REVISIONS					
Project: BAKERSFIELD CITY SCHOOL DISTRICT					
Title: KINDERGARTEN FOUNDATION PLAN.					
Scale: AS NOTED					
Date: 7-25-83		Drawn By: CTM		Ck'd By:	
TELLUS CORPORATION					
7340 FRENCH ROAD SACRAMENTO, CA.			PLANT		
COLTON, CA.		SACRAMENTO, CA.		SALEM, ORG. BOISE, IDAHO	
Dwg. no. S-3					Sht. of