

1. TYPICAL INTERIOR FINISH: VINYL COVERED TACKBOARD OVER 1/2" GYP. BD. OR 3/8" PLYWOOD
VINYL TO BE CLASS 1 BACKING TO BE CLASS 2
2. WINDOWS: 8040 X04 ANODIZED ALUMINIUM, BRONZE GLAZING: 7/32" MIN. TEMPERED GLASS OF SOLAR GRAY WITH A LIGHT TRANSMISSION FACTOR RANGING BETWEEN 12% AND 16%. ALL OPERABLE SASH SHALL HAVE ALUMINIUM SCREENS. INTERNATIONAL WINDOW CORP SERIES 1400
3. FINISH FLOORING: SIZZER 25 oz., TYPES 1 & 2 CLASS 1A & 2A, 6000 DENSITY, DIRECT GLUE DOWN WITH 4" TOP SET.
4. METAL TAG ON ALL MODULES. MECHANICALLY ATTACHED TO REAR EXTERIOR OF BUILDING. SHOW O.S.A. APPLICATION NUMBER, MANUFACTURER'S NAME AND SERIAL NUMBER.
5. PAINT COLORS:


OFFICE OF THE STATE ARCHITECT
ACCESS COMPLIANCE SECTION
55032 SEP 19 90

APPROVED
FIRE AND PANIC ONLY
SEP 19 1990
STATE FIRE MARSHAL
SOUTHERN REGION

O.S.A.
RECEIVED
A.C.S.
FIRE MARSHAL
APPROVED
FIRE AND PANIC ONLY
OCT 4 1989
STATE FIRE MARSHAL
SOUTHERN REGION


INTERIOR ELEVATIONS

SCALE: 1/4" = 1'-0"

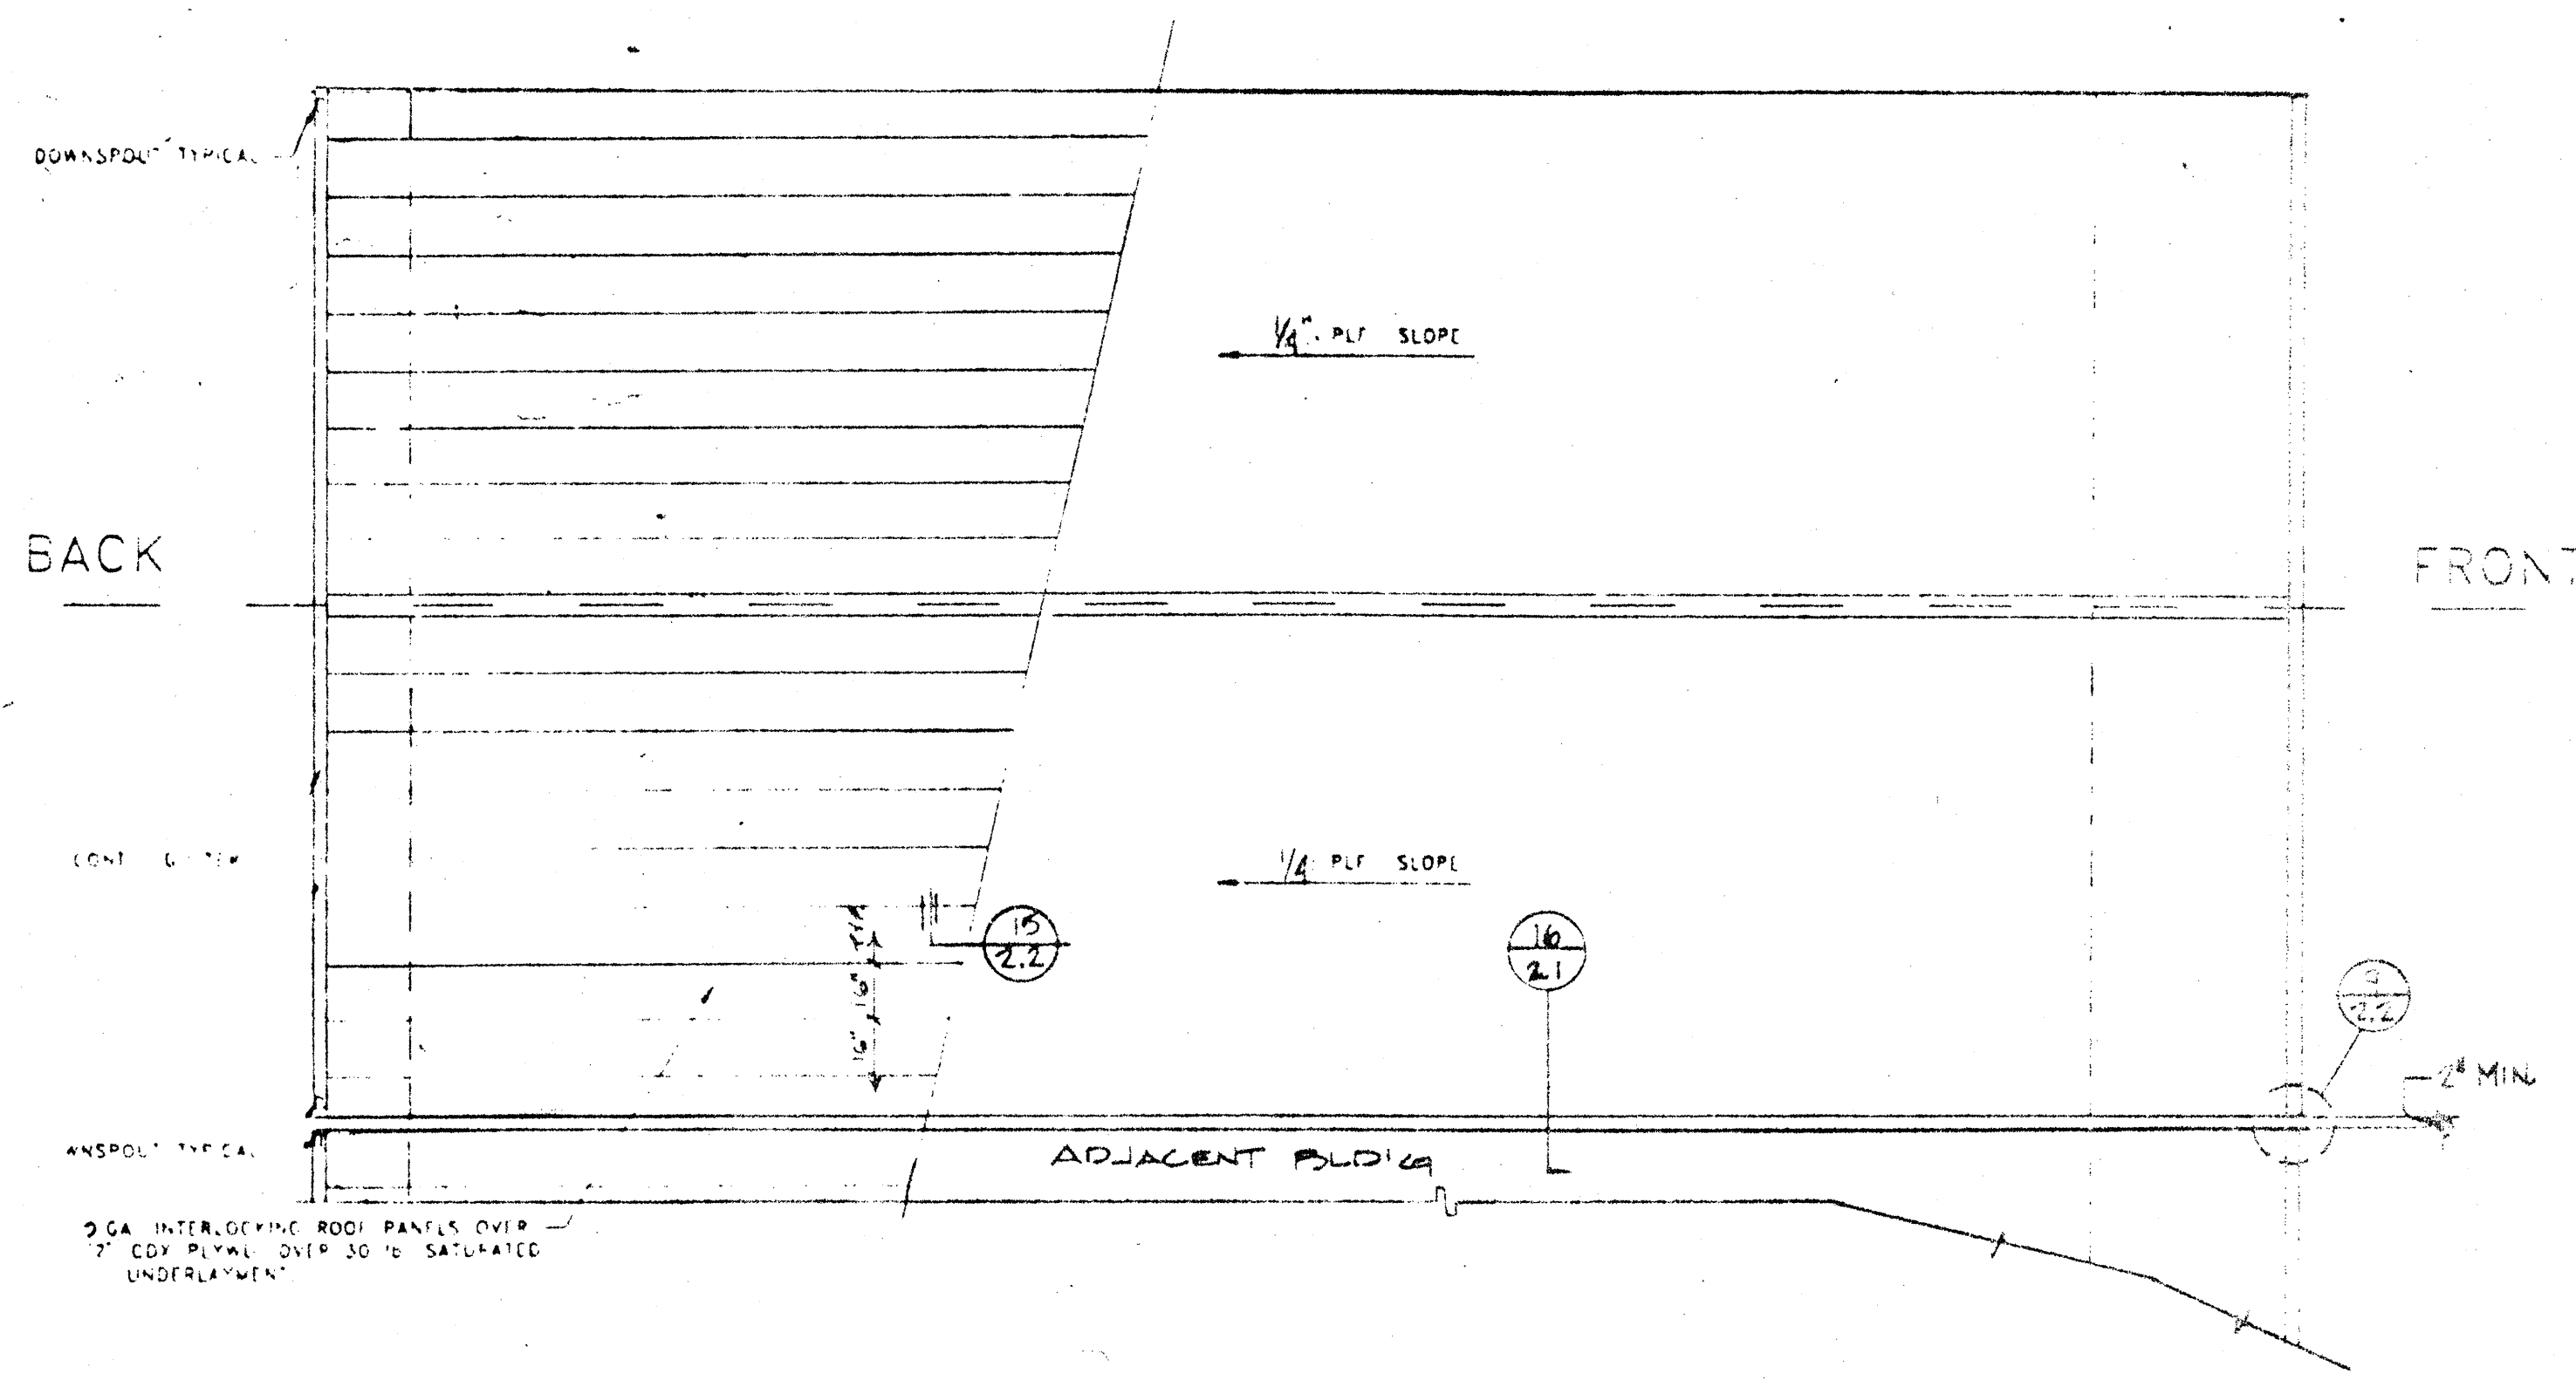

OOF PLAN

SCALE: 1/4" = 1'-0"

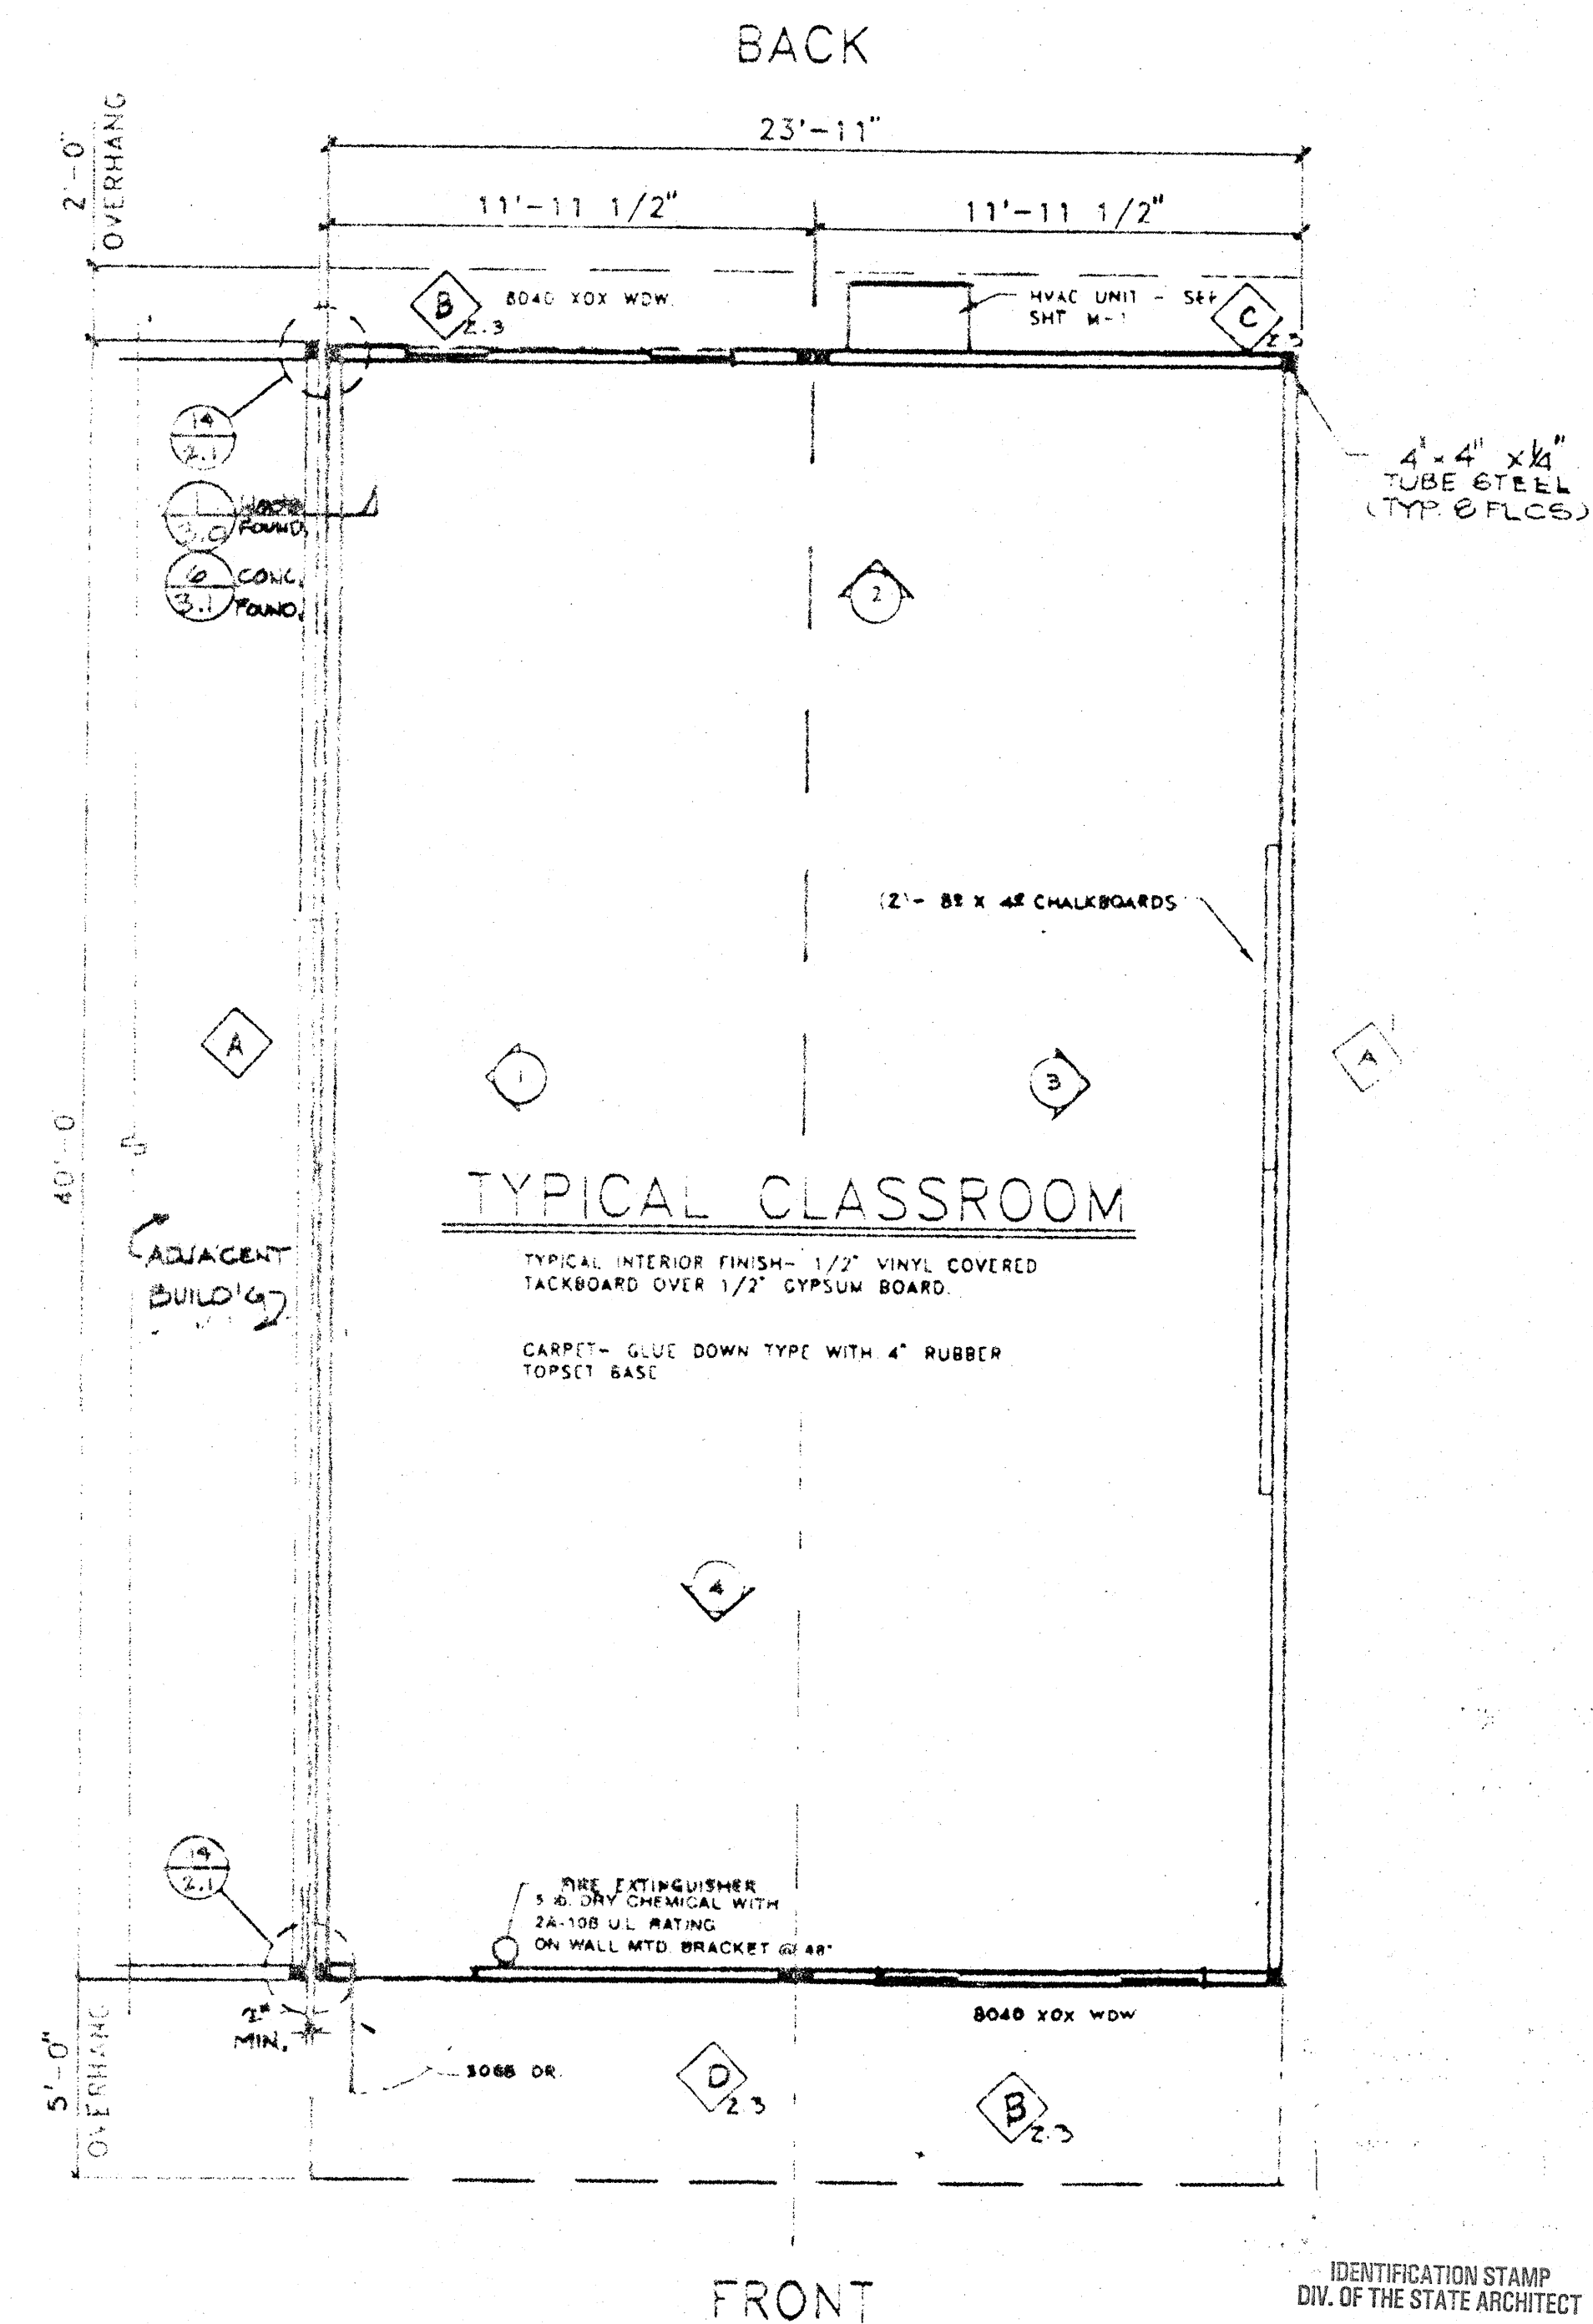


FLOOR PLAN

SCALE: 1/4" = 1'-0"

IDENTIFICATION STAMP
DIV. OF THE STATE ARCHITECT
APPROS 115335
DATE JAN 08 2018

MODTECH, INC.
195 EAST MORGAN STREET
PERRIS, CA. 92370 (714) 943-4014

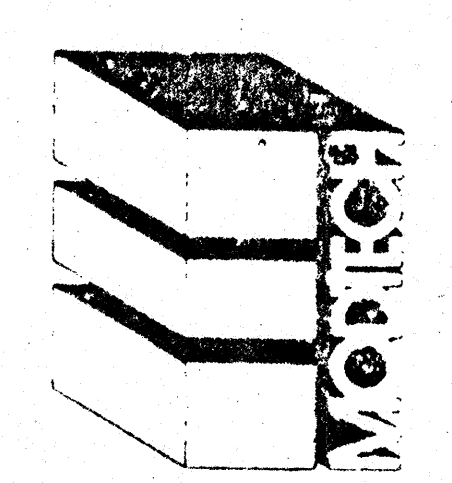

©MODTECH, INC. 1989

24' X 40'
RIGID FRAME
RELOCATABLE
CLASSROOM
STOCKPILE 103.

STKP-23
BINDING ORDER 2
6-22-89
REV 12-7-89
1.0
R02440B