
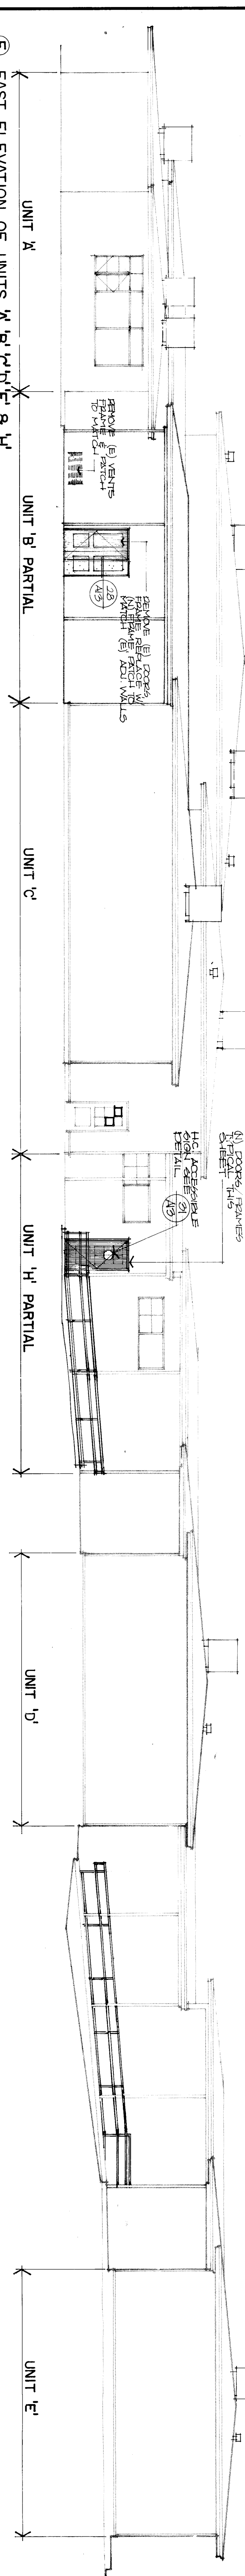
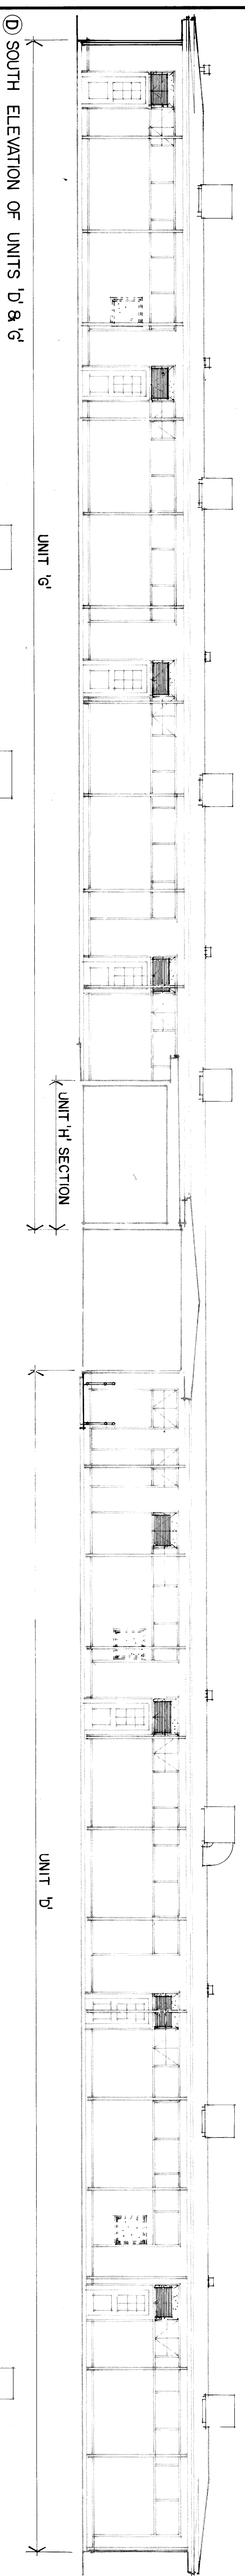
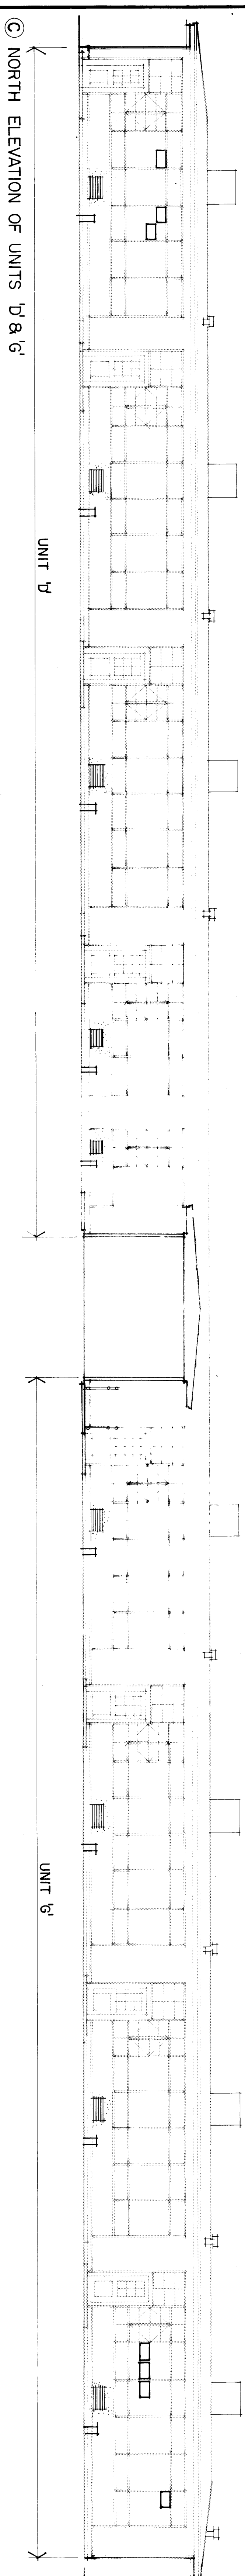
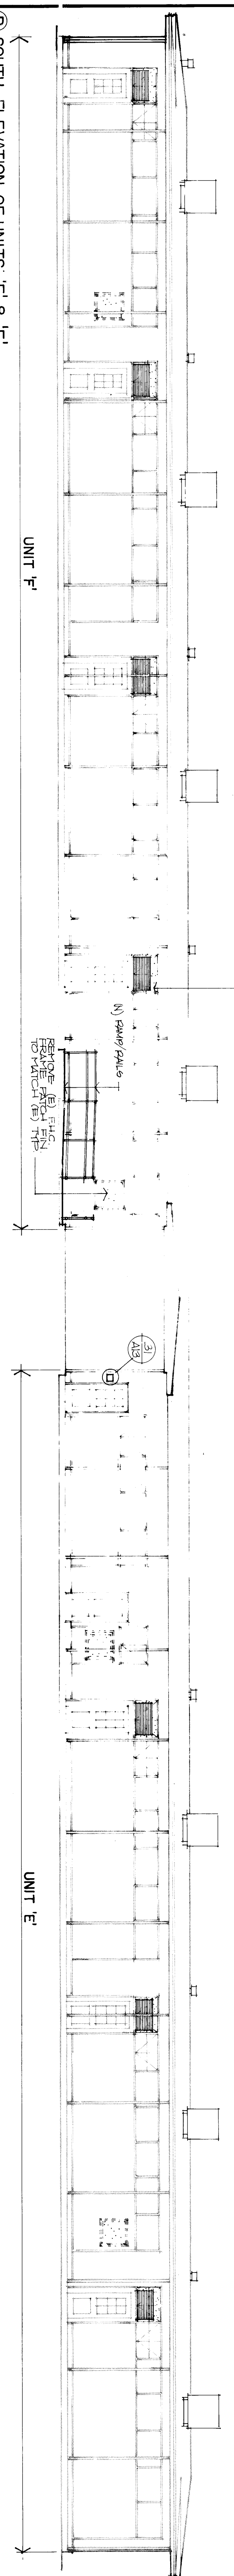
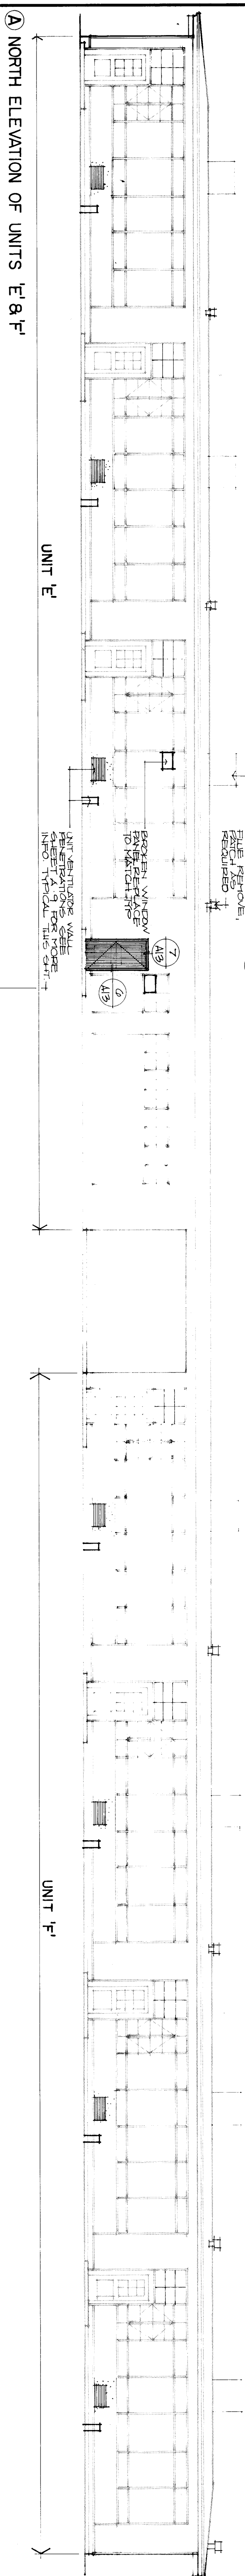


**ROBERT F. STUHR ARCHITECT INC.**

3121 CALIFORNIA AVE.  
 BAKERSFIELD, CA  
 (805) 327-1632

ROBERT F. STUHR AIA C-181U  
 WILLIAM J. MELBY AIA C-16835  
 DANNY E. ORDIZ AIA C-14728

KEY MAP (NOT TO SCALE)

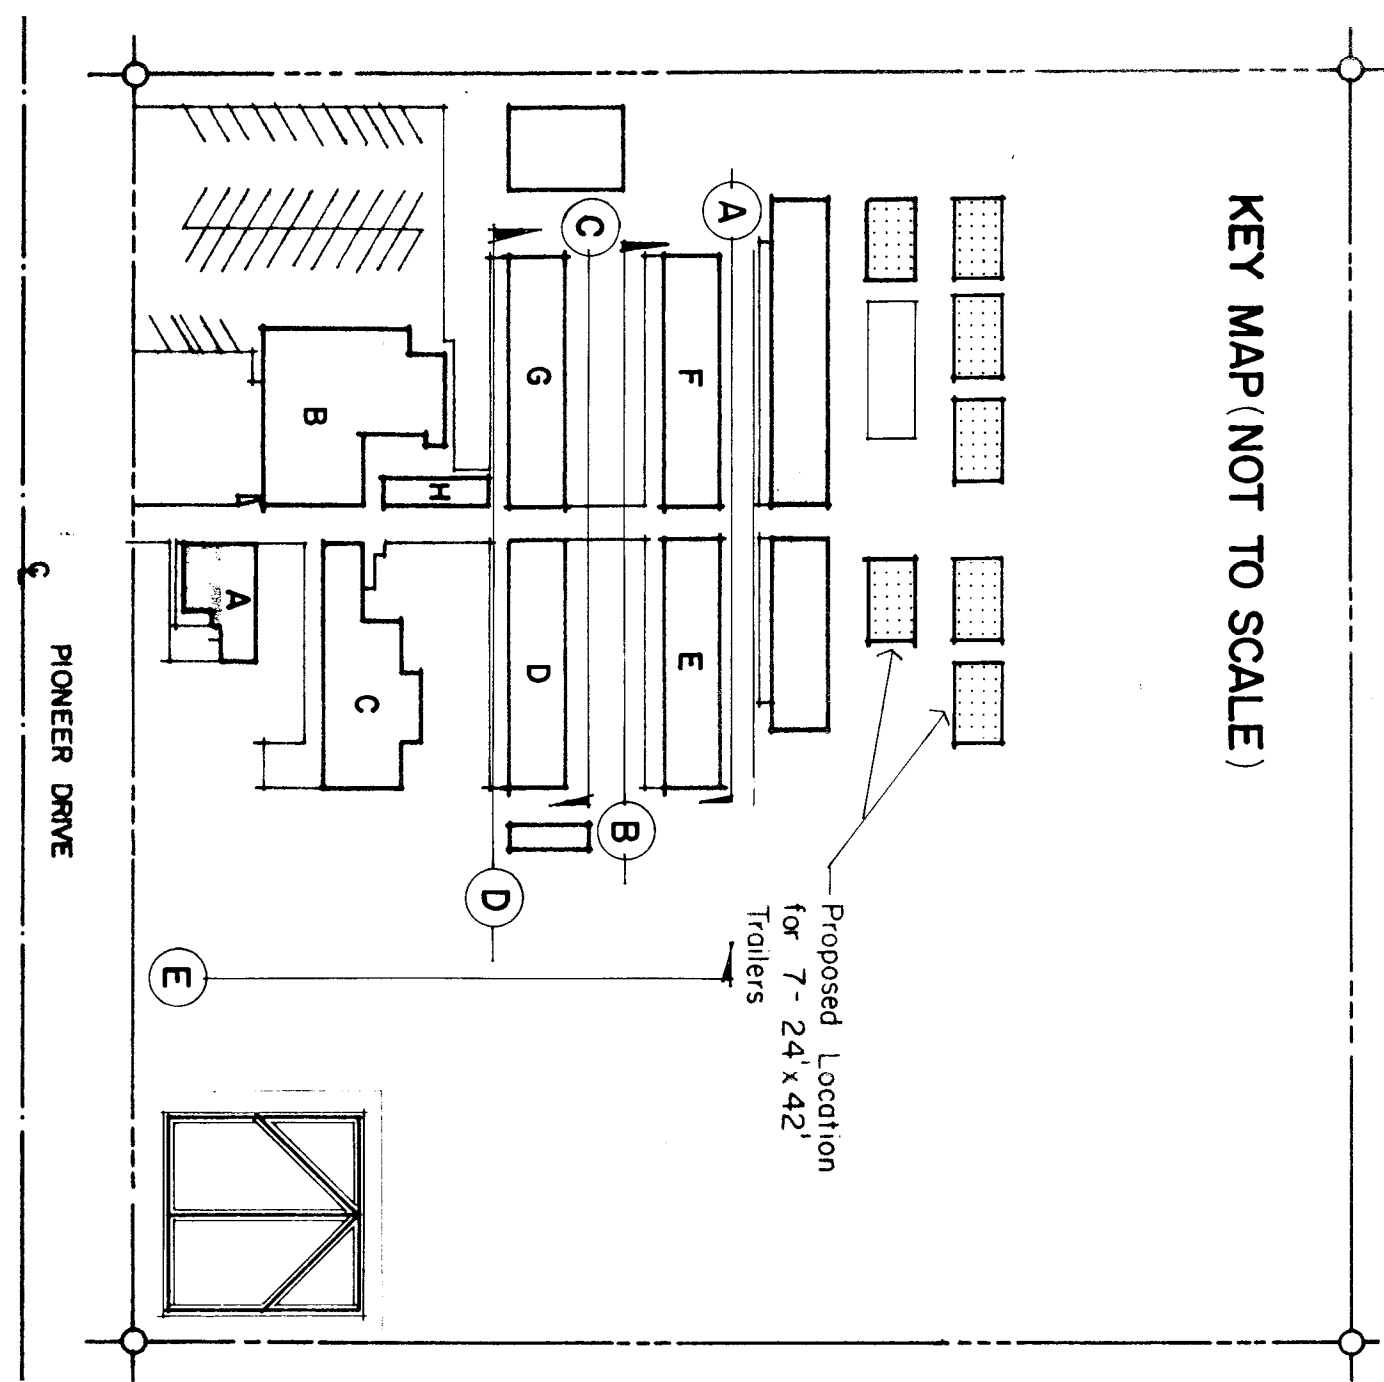

EXTERIOR ELEVATIONS 1/8"  
**PIONEER DRIVE SCHOOL MODERNIZATION**  
 BAKERSFIELD CITY SCHOOL DISTRICT  
 BAKERSFIELD, KERN COUNTY, CALIFORNIA

CHECK AND VERIFY ALL DIMENSIONS BEFORE PROCEEDING WITH THE WORK. REPORT ALL CONSTRUCTION SHALL CONFORM TO UBC.

MARK	DATE	REVISIONS

JOB NO. 661  
 DRAWN BY EC  
 CHECKED BY  
 DATE

OF SHEETS