


1 H.C. PARKING STALL PLAN

2 H.C. PARKING STALL SIGN


3 PARKING LOT H.C. AUTHORIZATION SIGN

4 H.C. FIGURE PROPORTIONS

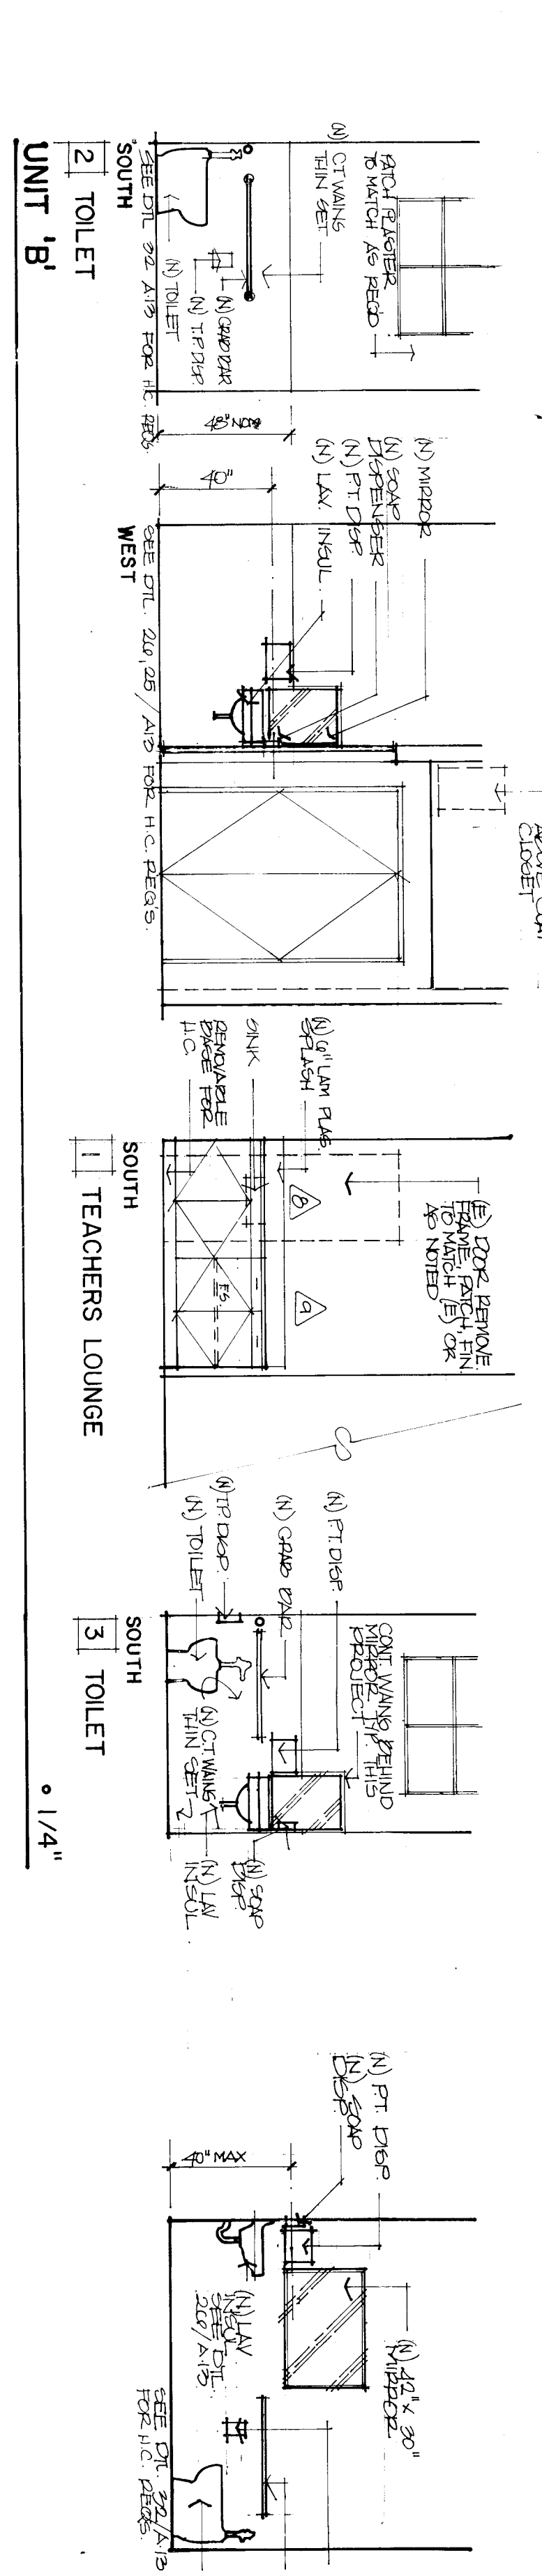

1 1/4"

GENERAL NOTES
 1 SHADED AREAS THIS SHEET INDICATES NO CHANGE U.O.N.
 2 FOR PAINTING INCLUDING SHADED AREAS SEE FINISH SCHED.
 3 "NO CHANGE" ON SHADED AREAS DO NOT INCLUDE MECHANICAL & ELECTRICAL

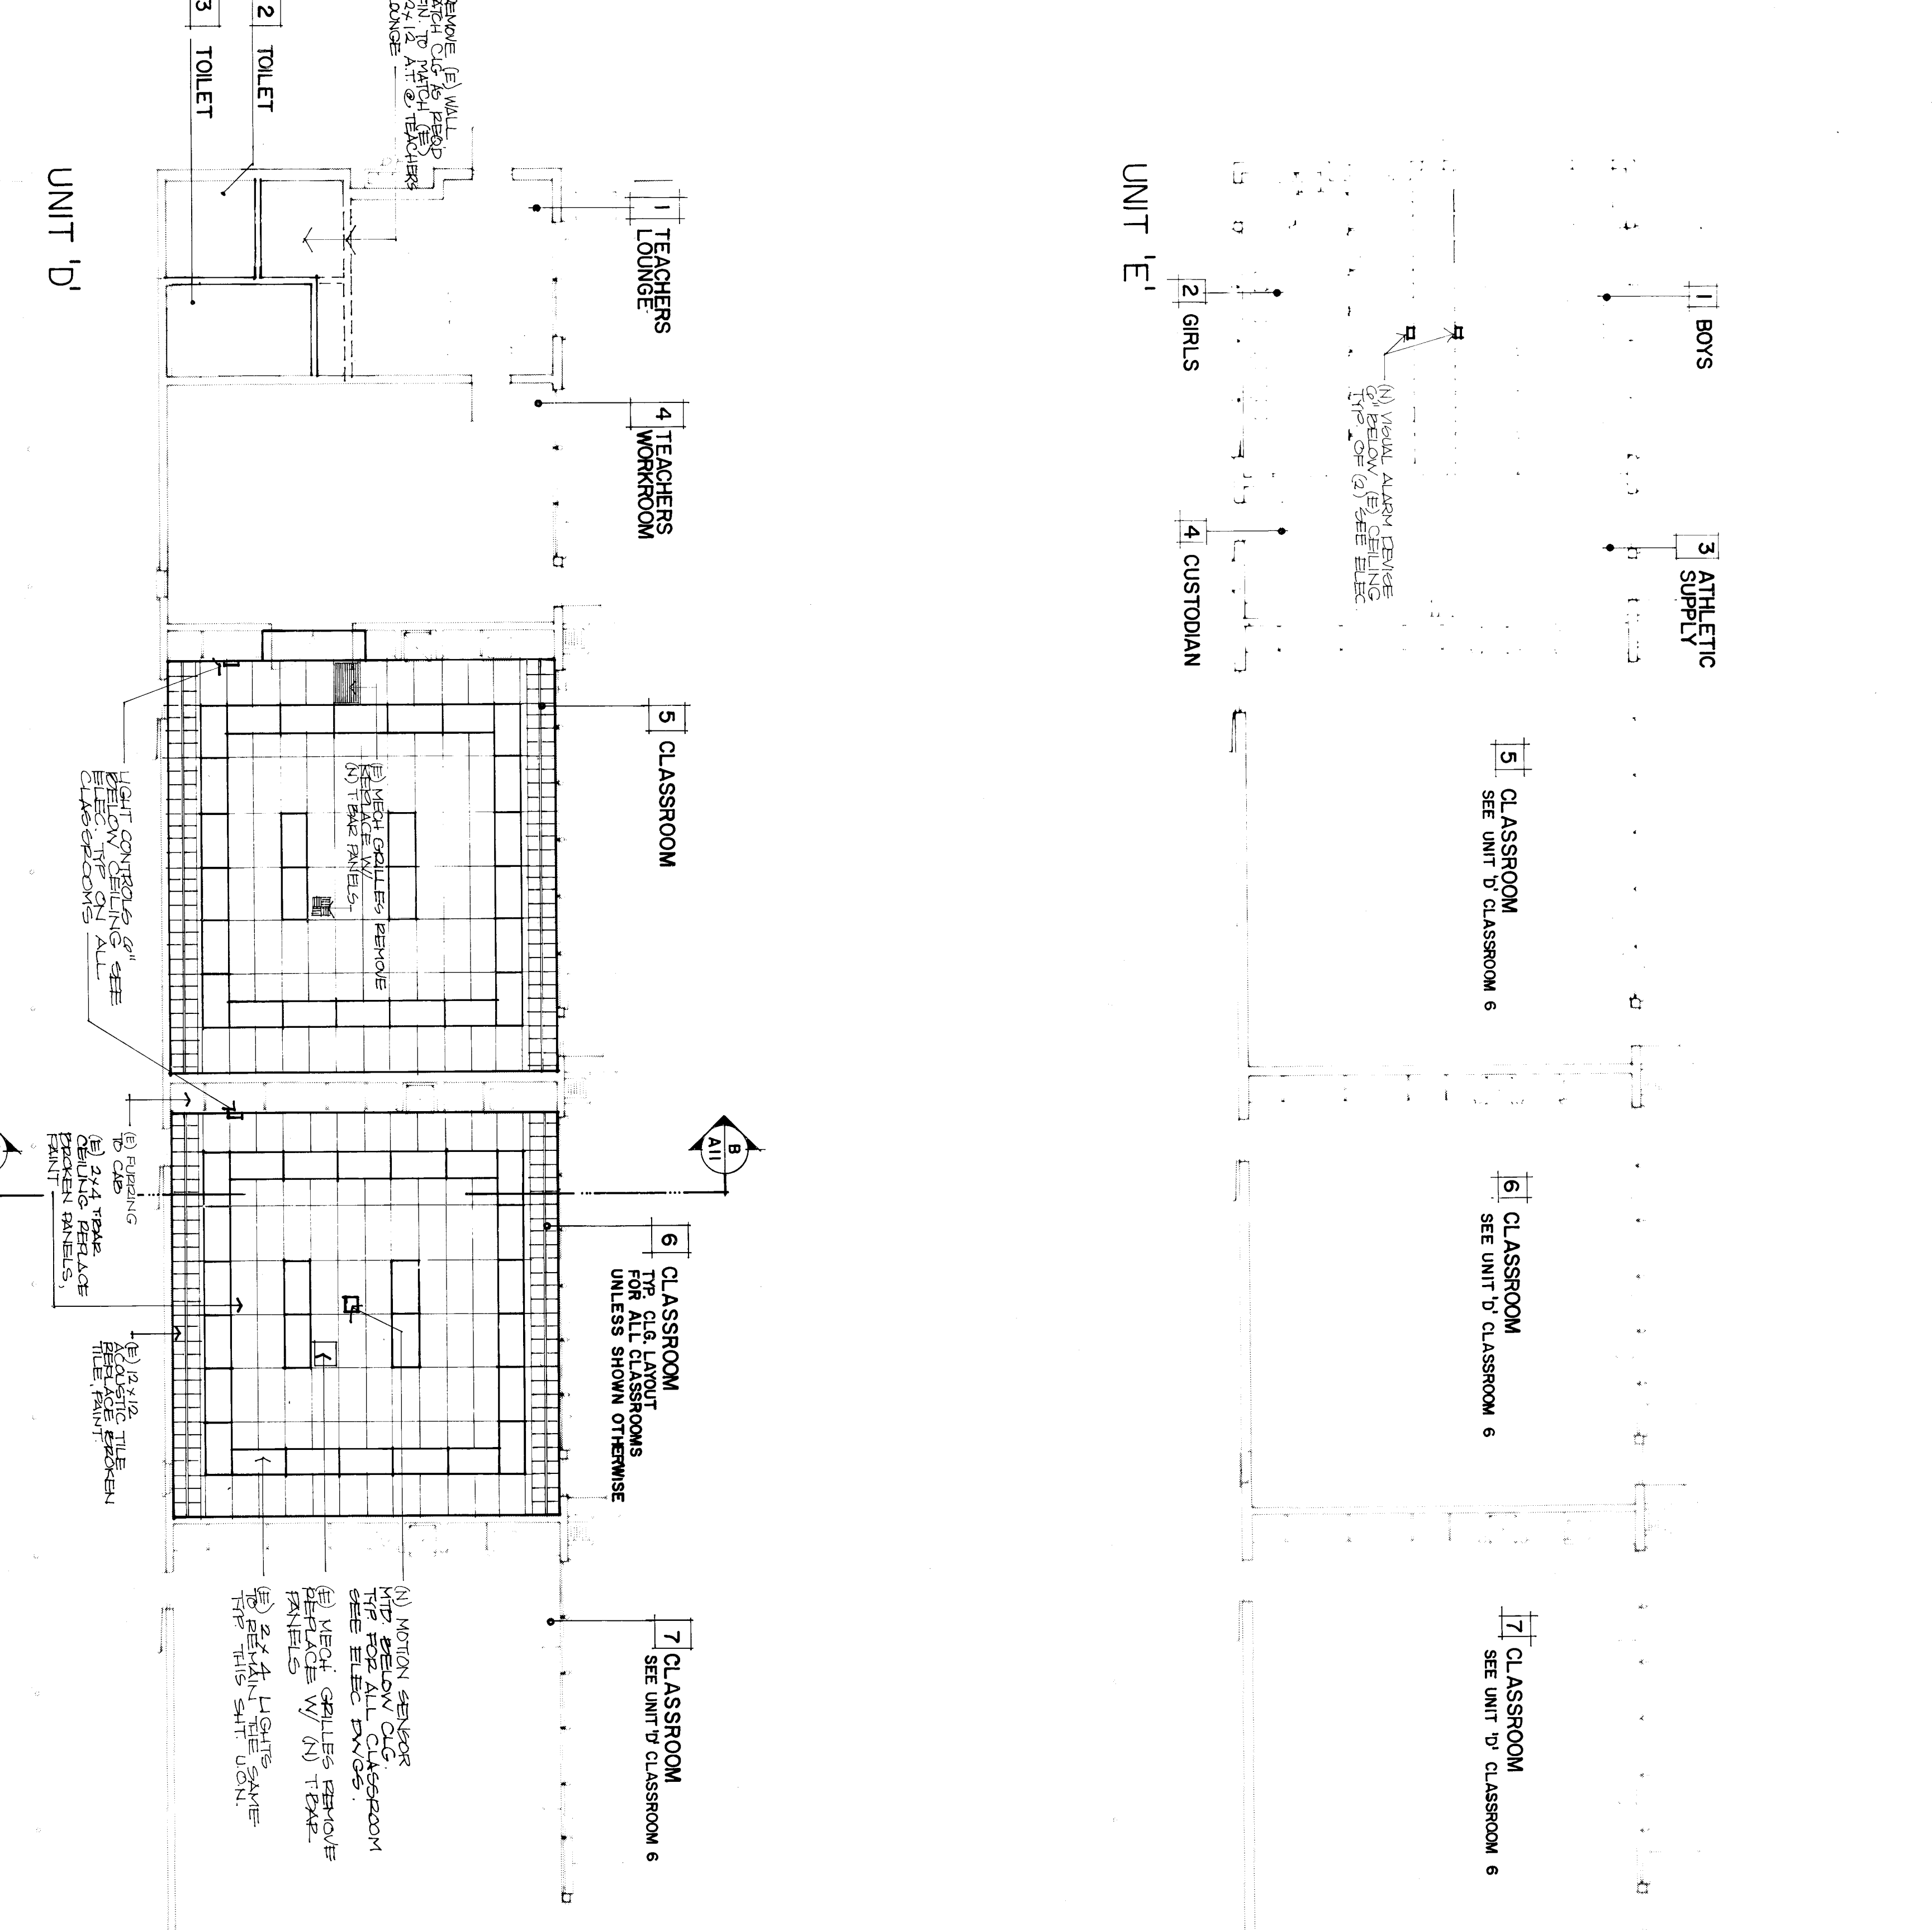

REFLECTED CEILING PLAN FOR UNITS D, E, F & G

3121 CALIFORNIA AVE.
 BAKERSFIELD, CALIF. 93304
 (805) 327-1632

ROBERT F. STUHR ARCHITECT INC.

ROBERT F. STUHR AIA C-1610
 WILLIAM J. MELBY AIA C-1835
 DANNY E. ORDIZ AIA C-14278

REFLECTED CEILING PLAN FOR UNITS D, E, F & G

PIONEER DRIVE SCHOOL MODERNIZATION
BAKERSFIELD CITY SCHOOL DISTRICT
 BAKERSFIELD, KERN COUNTY, CALIFORNIA

CHECK AND VERIFY ALL DIMENSIONS BEFORE PROCEEDING DISCREPANCIES TO THE ARCHITECT ALL CONSTRUCTION SHALL CONFORM TO UBC.

(A) NOTION REMOVE TOP FOR ALL CLASSROOMS SEE FLOOR FINISHES.

(B) REMOVE GYPSUM PERIMETER PANELS (A) TOP.

(C) 2x4 LIGHTS PER THIS SHED DRAWING.

(D) 2x4 LIGHTS PER THIS SHED DRAWING.

MARK DATE REVISIONS

| | | |
|--|--|--|
| | | |
| | | |
| | | |
| | | |
| | | |

JOB NO. 6617
 DRAWN BY E.C.
 CHECKED BY [Signature]
 DATE [Blank]

OF 15 SHEETS