

ROBERT F. STUHR
ARCHITECT INC.

3121 CALIFORNIA AVE.
BAKERSFIELD, CA 93304
(805) 327-1632

Robert F. Stuhr

ROBERT F. STUHR AIA C-1810
WILLIAM J. MELBY AIA C-18835
DANNY E. ORDIZ AIA C-14728

JOHN Q. FORESTELLE
REGISTERED ARCHITECT
320 WHITE ROAD BAKERSFIELD
CALIFORNIA 93304
18-5776 4-0 5-7-72

DATE: 11/10/03
SCALE: AS SHOWN

PROJECT: PIONEER DRIVE SCHOOL MODERNIZATION


NO. 1 OF 1 SHEETS

PARTIAL ROOF FRAMINGS
PIONEER DRIVE SCHOOL MODERNIZATION
BAKERSFIELD CITY SCHOOL DISTRICT
BAKERSFIELD, KERN COUNTY, CALIFORNIA

CHECK AND VERIFY ALL DIMENSIONS BEFORE PROCEEDING WITH THE WORK. REPORT ANY DISCREPANCIES TO ARCHITECT IMMEDIATELY. CONSTRUCTION SHALL CONFORM TO UBC.

MARK	DATE	REVISIONS

JOB NO. 661
DRAWN BY JCS
CHECKED BY JCS
DATE 11/10/03
OF SHEETS 1

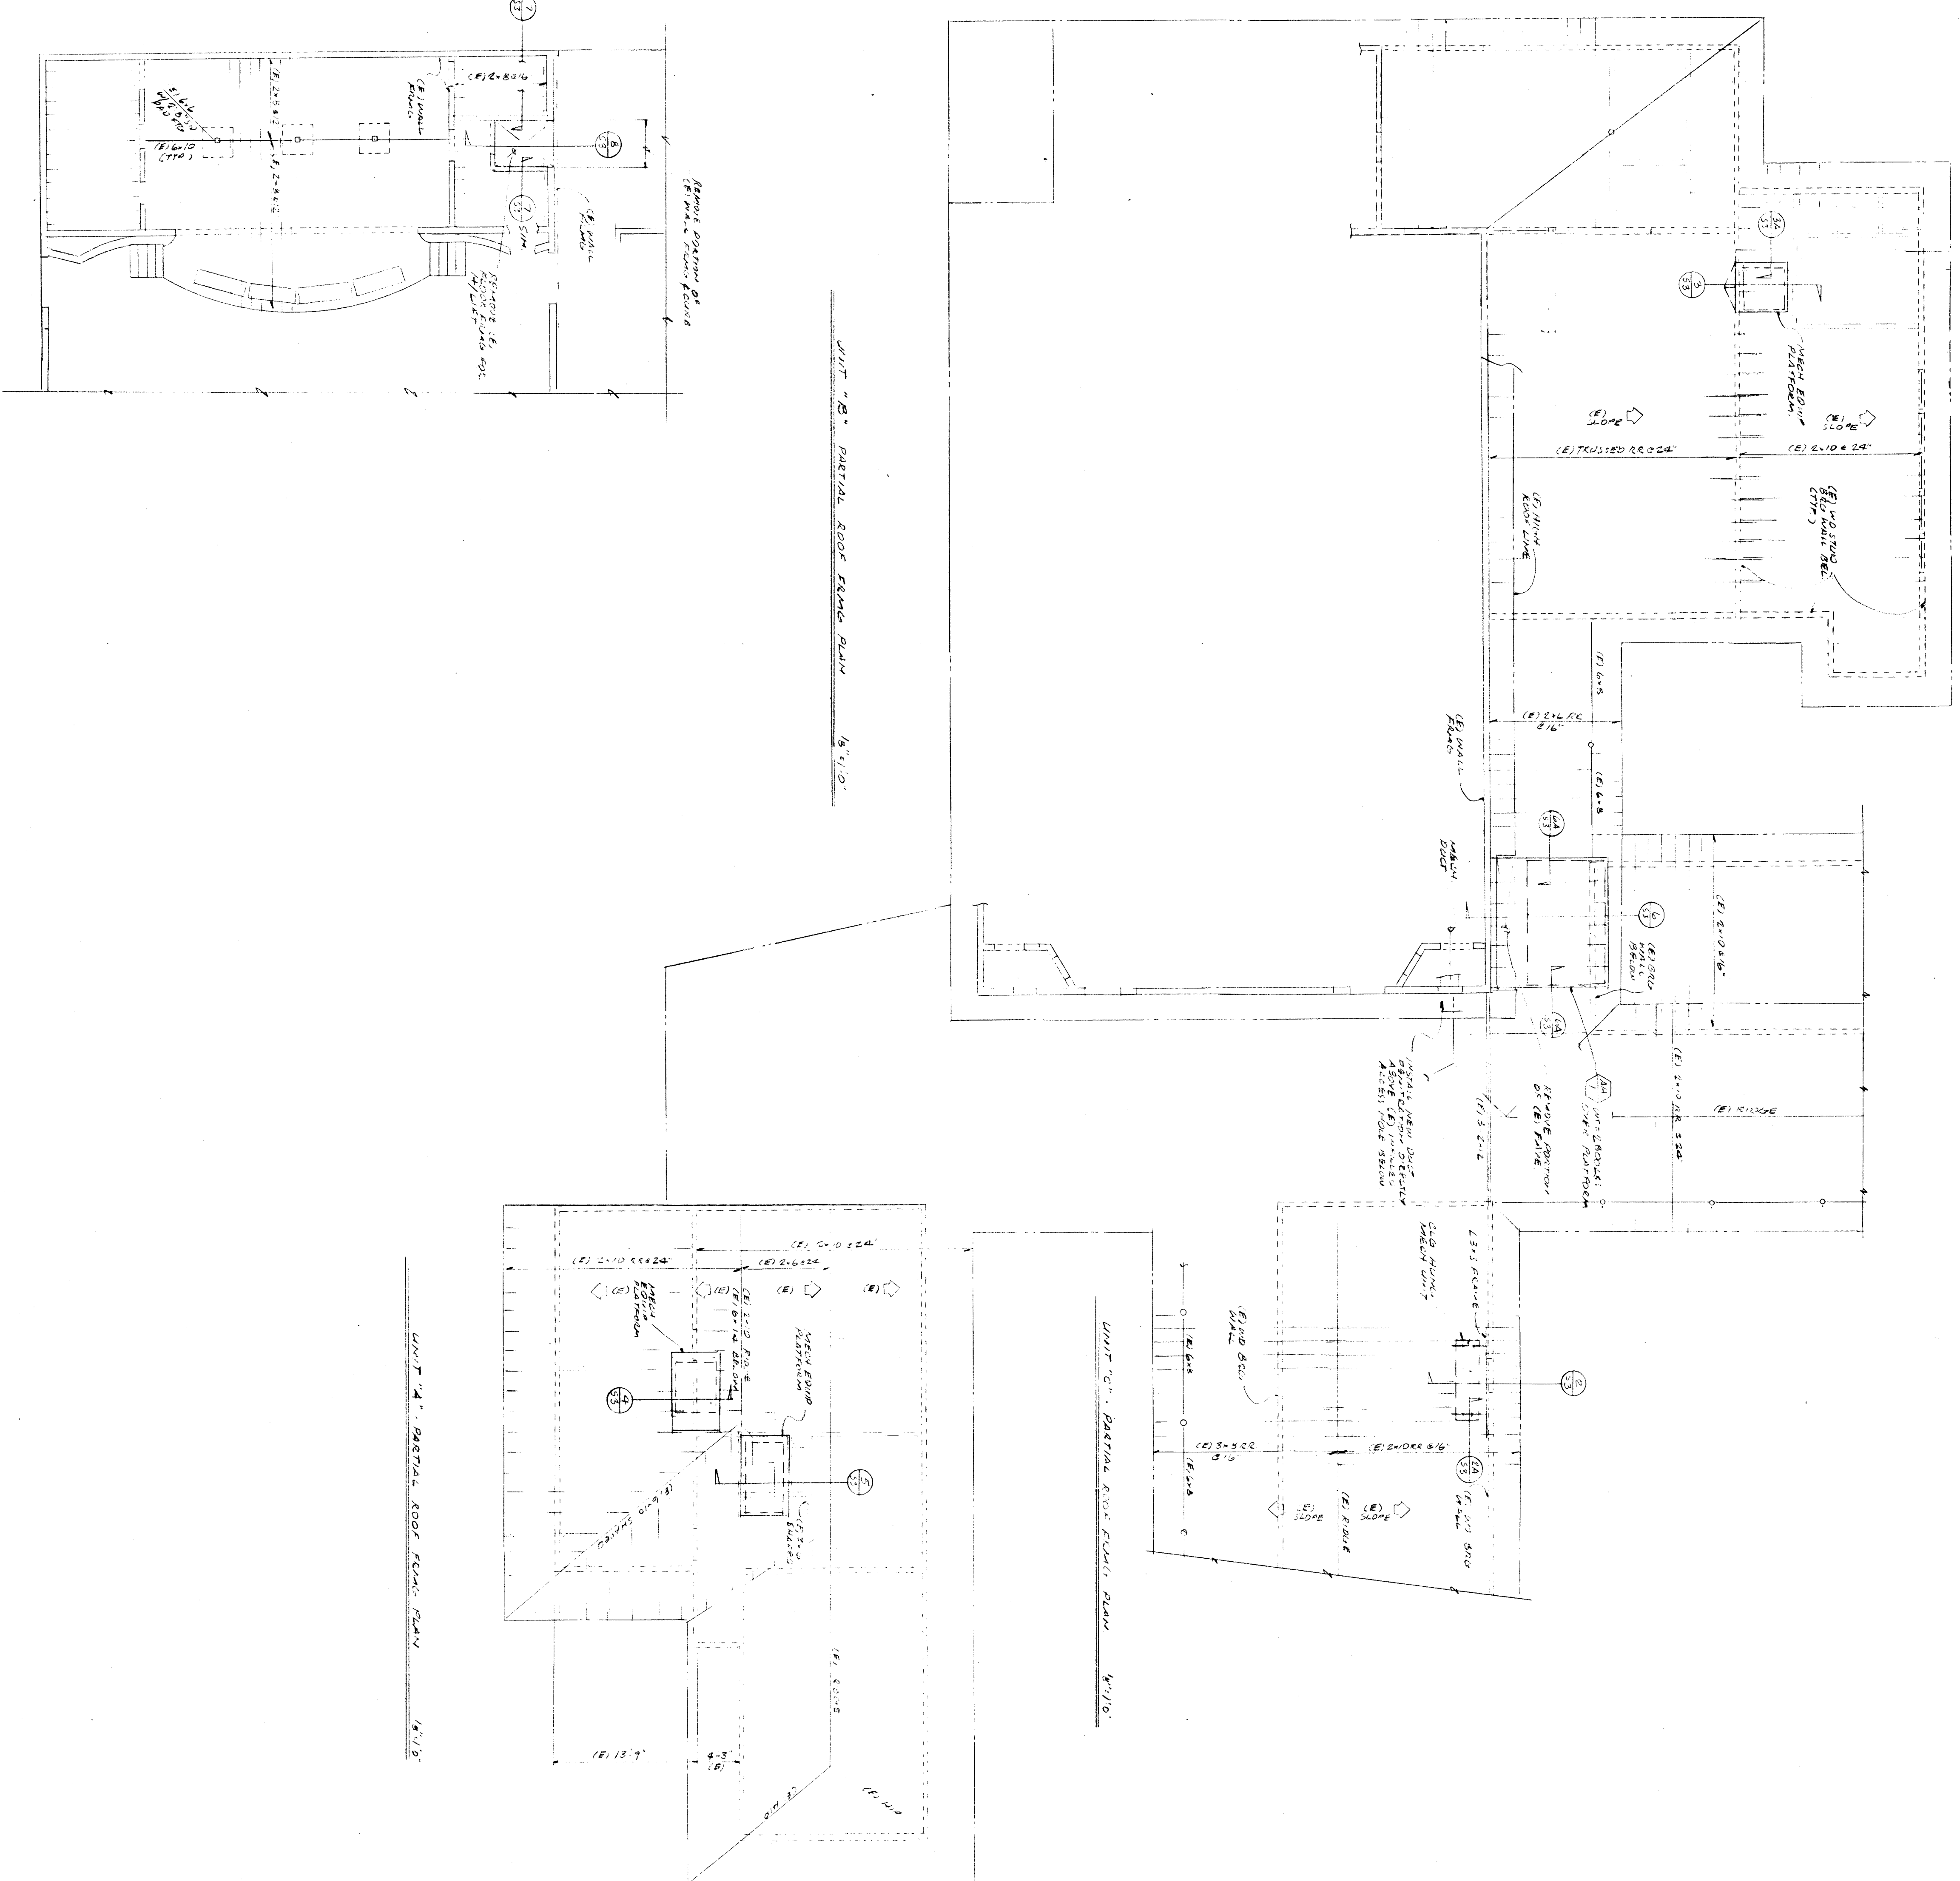

UNIT "3" PARTIAL ROOF FRAMING PLAN 8'-11/8"

UNIT "4" PARTIAL ROOF FRAMING PLAN 4'-11/8"

UNIT "5" PARTIAL ROOF FRAMING PLAN 8'-11/8"

UNIT "3" PARTIAL ROOF FRAMING 8'-11/8"

USE 5303