

SYMBOL LEGEND:




- LIMITS OF DEMOLITION AND REMOVAL (PROTECT EXISTING UTILITIES TO REMAIN)
- x- CHAIN-LINK FENCE
- TREE, TRUNK SIZE NOTED
- BASKETBALL GOAL
- BUILDING LINE
- FIRE HYDRANT
- ELEVATION
- FEATURE DESCRIPTION
- CONCRETE NAIL FOR SURVEY CONTROL POINT COORDINATE DATA SHOWN
- OVER-HEAD ELECTRICAL LINE
- GAS VALVE
- WATER VALVE
- UTILITY BOX AS NOTED
- UTILITY POLE
- SIGN POST AS NOTED
- SEWER CLEAN-OUT
- CONCRETE SURFACE
- EXTENTS OF EXISTING BUILDING
- NOED ASPHALT PATCH

ABBREVIATION LEGEND:


- AC ASPHALT CONCRETE
- TC TOP OF CURB
- SMH SEWER MANHOLE
- PP UTILITY POLE
- WM WATER METER
- GRD GRADE (EARTH WITHOUT ADDITIONAL DESC.)
- FNC CHAIN-LINK FENCE
- FL FLOWLINE
- TB BASKETBALL
- BB GRADE (EARTH WITHOUT ADDITIONAL DESC.)
- VB VOLLEY BALL
- FL FLOWLINE
- CONC CONCRETE
- TEMP TEMPORARY
- BLDG BUILDING
- DI DROP INLET (DRAINAGE INLET)
- EP EDGE OF ASPHALT PAVEMENT

THIS SHEET PROVIDED TO SHOW EXISTING CONDITIONS AND LIMITS OF DEMOLITION AND REMOVAL CLEARLY. SEE DEMOLITION NOTES ON SHEET 2, CONTRACT SPECIFICATIONS, AND GRADING PLAN FOR SPECIFIC DEMOLITION AND REMOVAL ITEMS. EXISTING UTILITIES SHALL BE PROTECTED IN-PLACE.

SEE SHEETS 7 THRU 10 FOR PARTIALLY ENLARGED SITE PLANS.

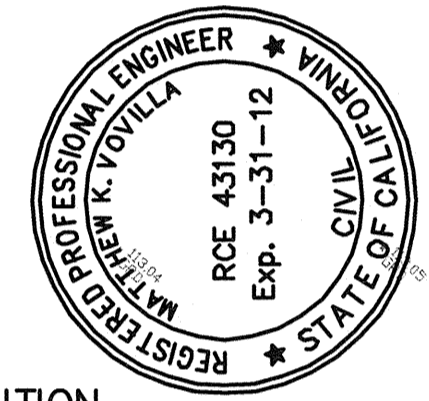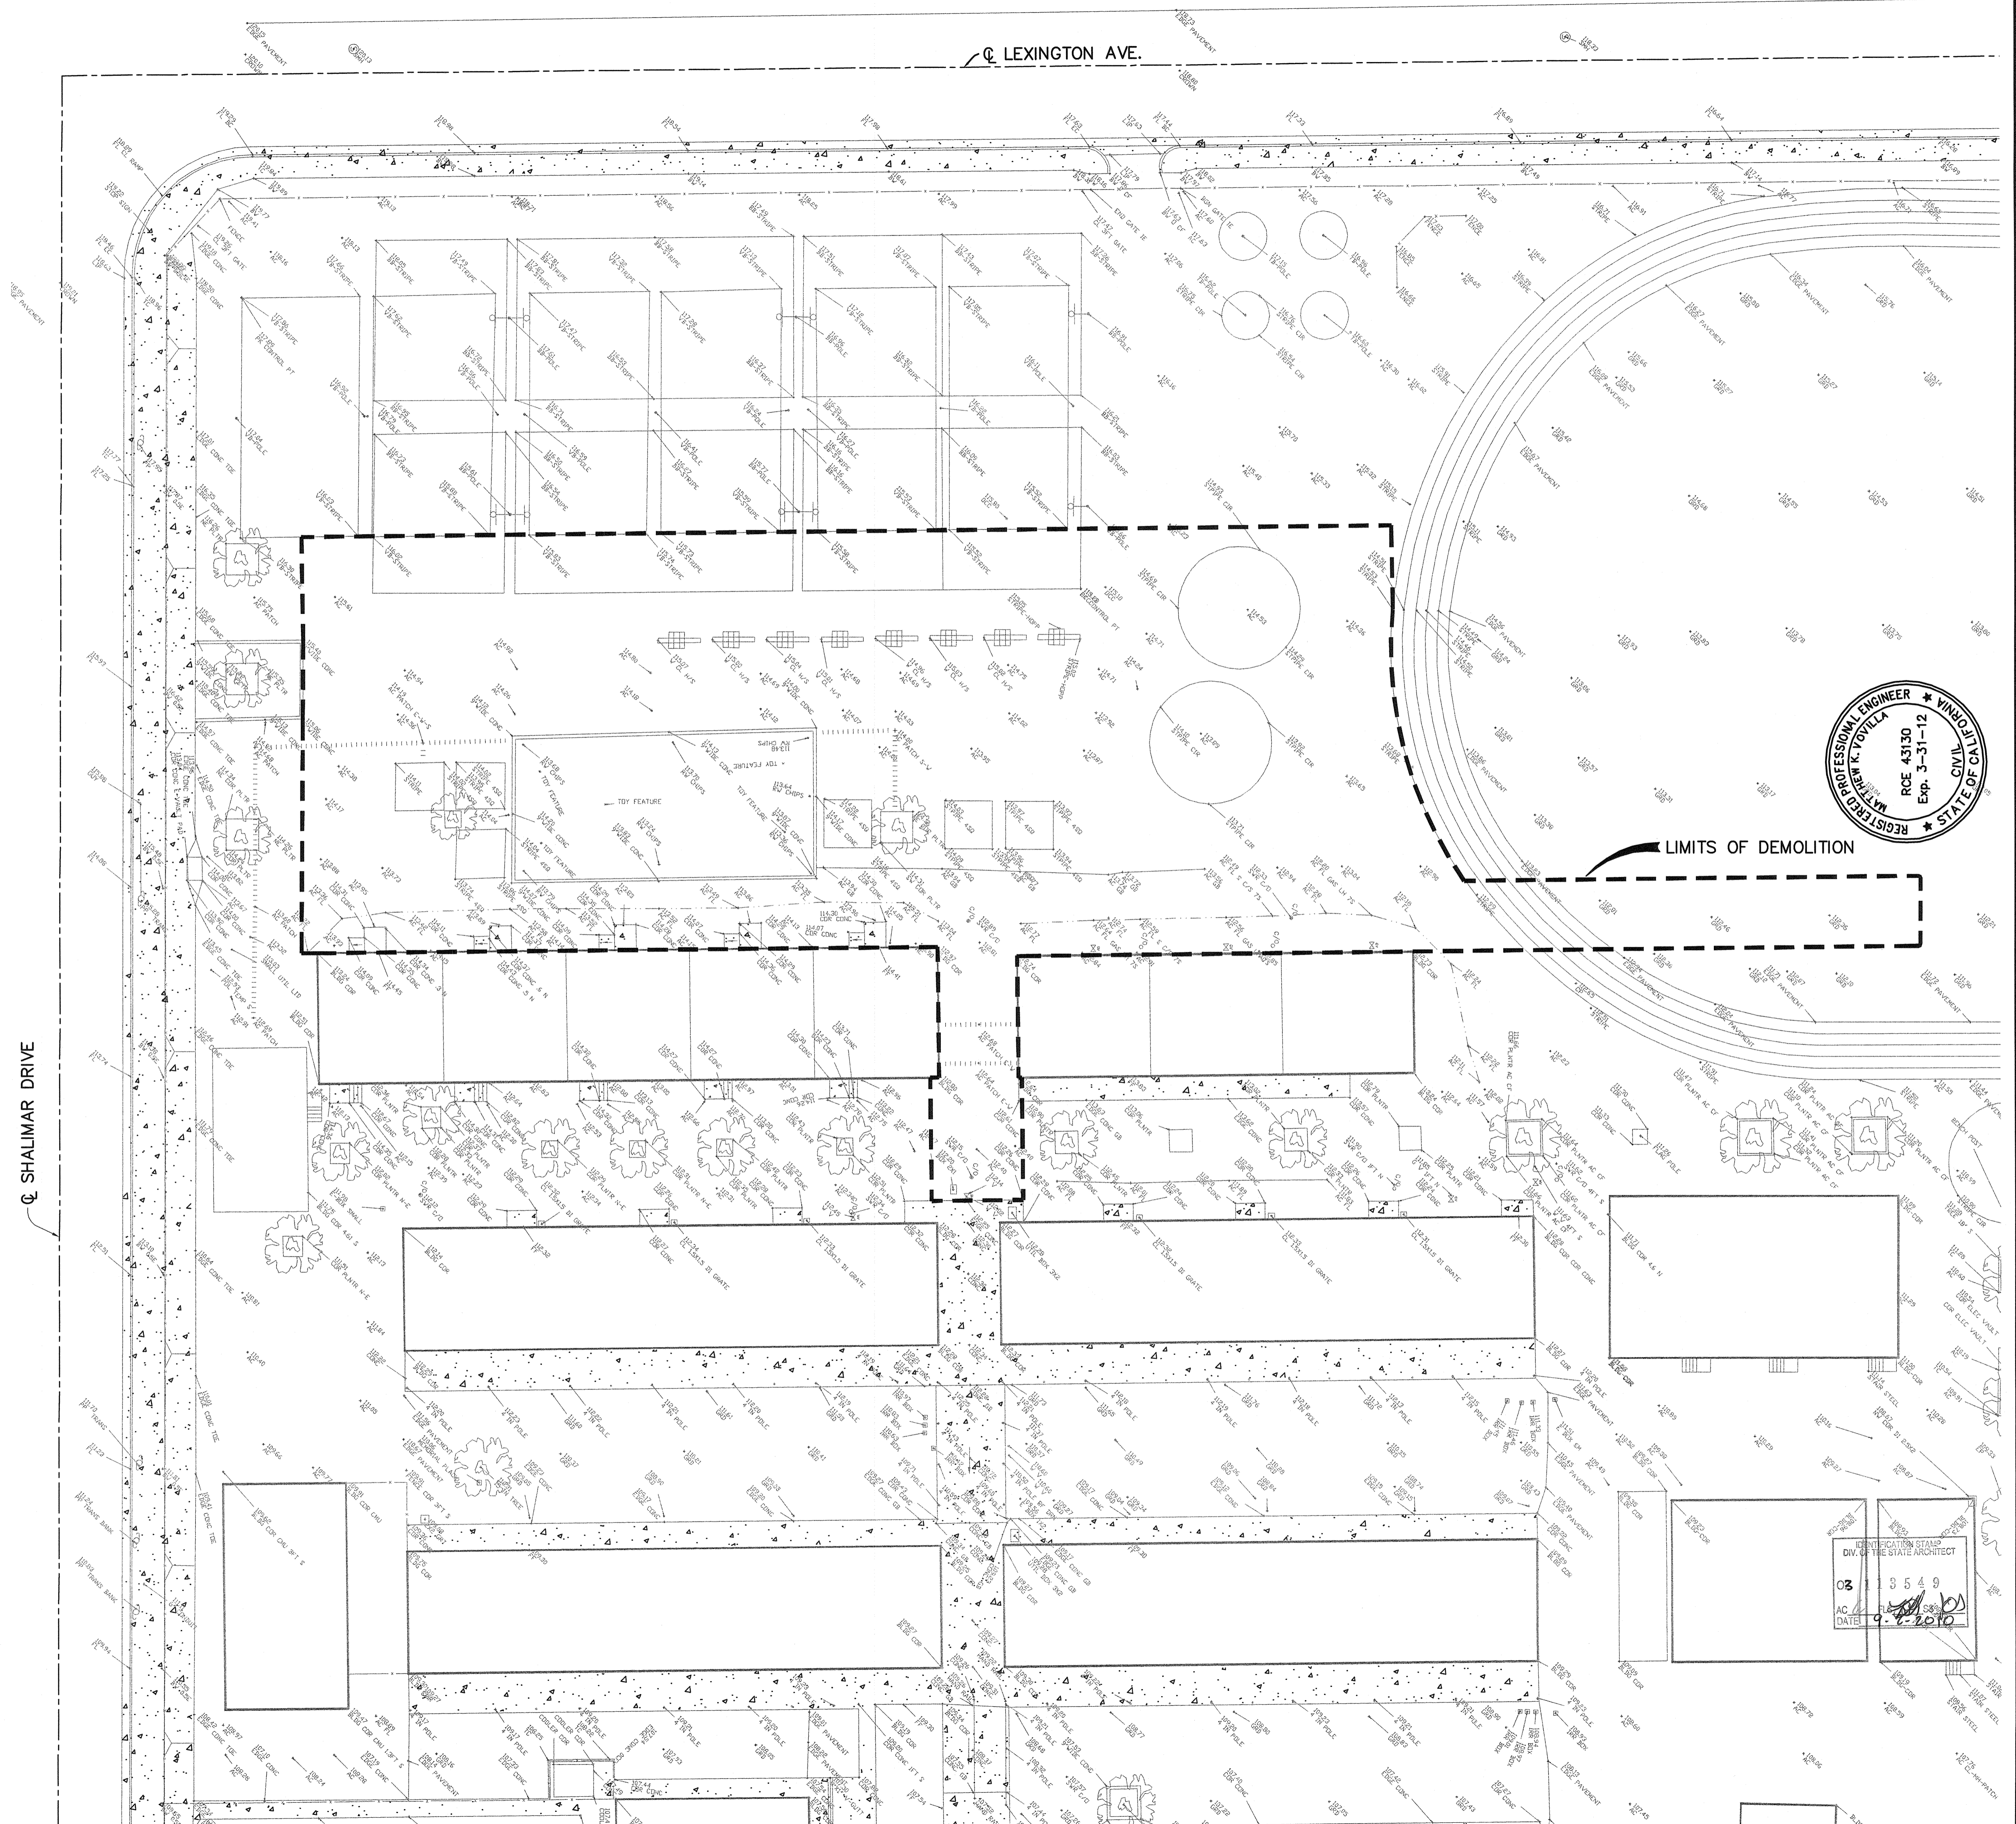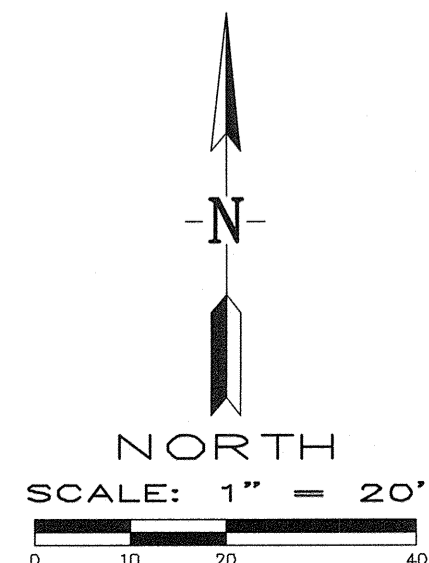

LIMITS OF DEMOLITION

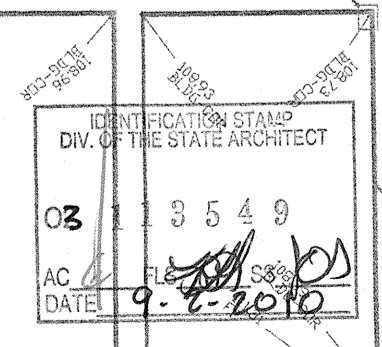

Pinnacle Civil Engineering, Inc.
 4620 California Avenue, Bakersfield, CA 93309
 Phone: (661) 869-0184 Fax: (661) 377-0076

MATTHEW K. VOVILLA	RCE 43130 EXP. 3/31/12	DATE
REVISIONS		

EXISTING CONDITIONS & DEMOLITION
PIONEER ELEMENTARY
4404 PIONEER DRIVE
BAKERSFIELD, CALIFORNIA

JOB No.:	08-419
DWG NO.:	08-419-Ex-Demo
DATE:	08/01/2010
DRAWN BY:	ADK
CHECKED BY:	MKV
SHEET	6
	OF 10 SHEETS