
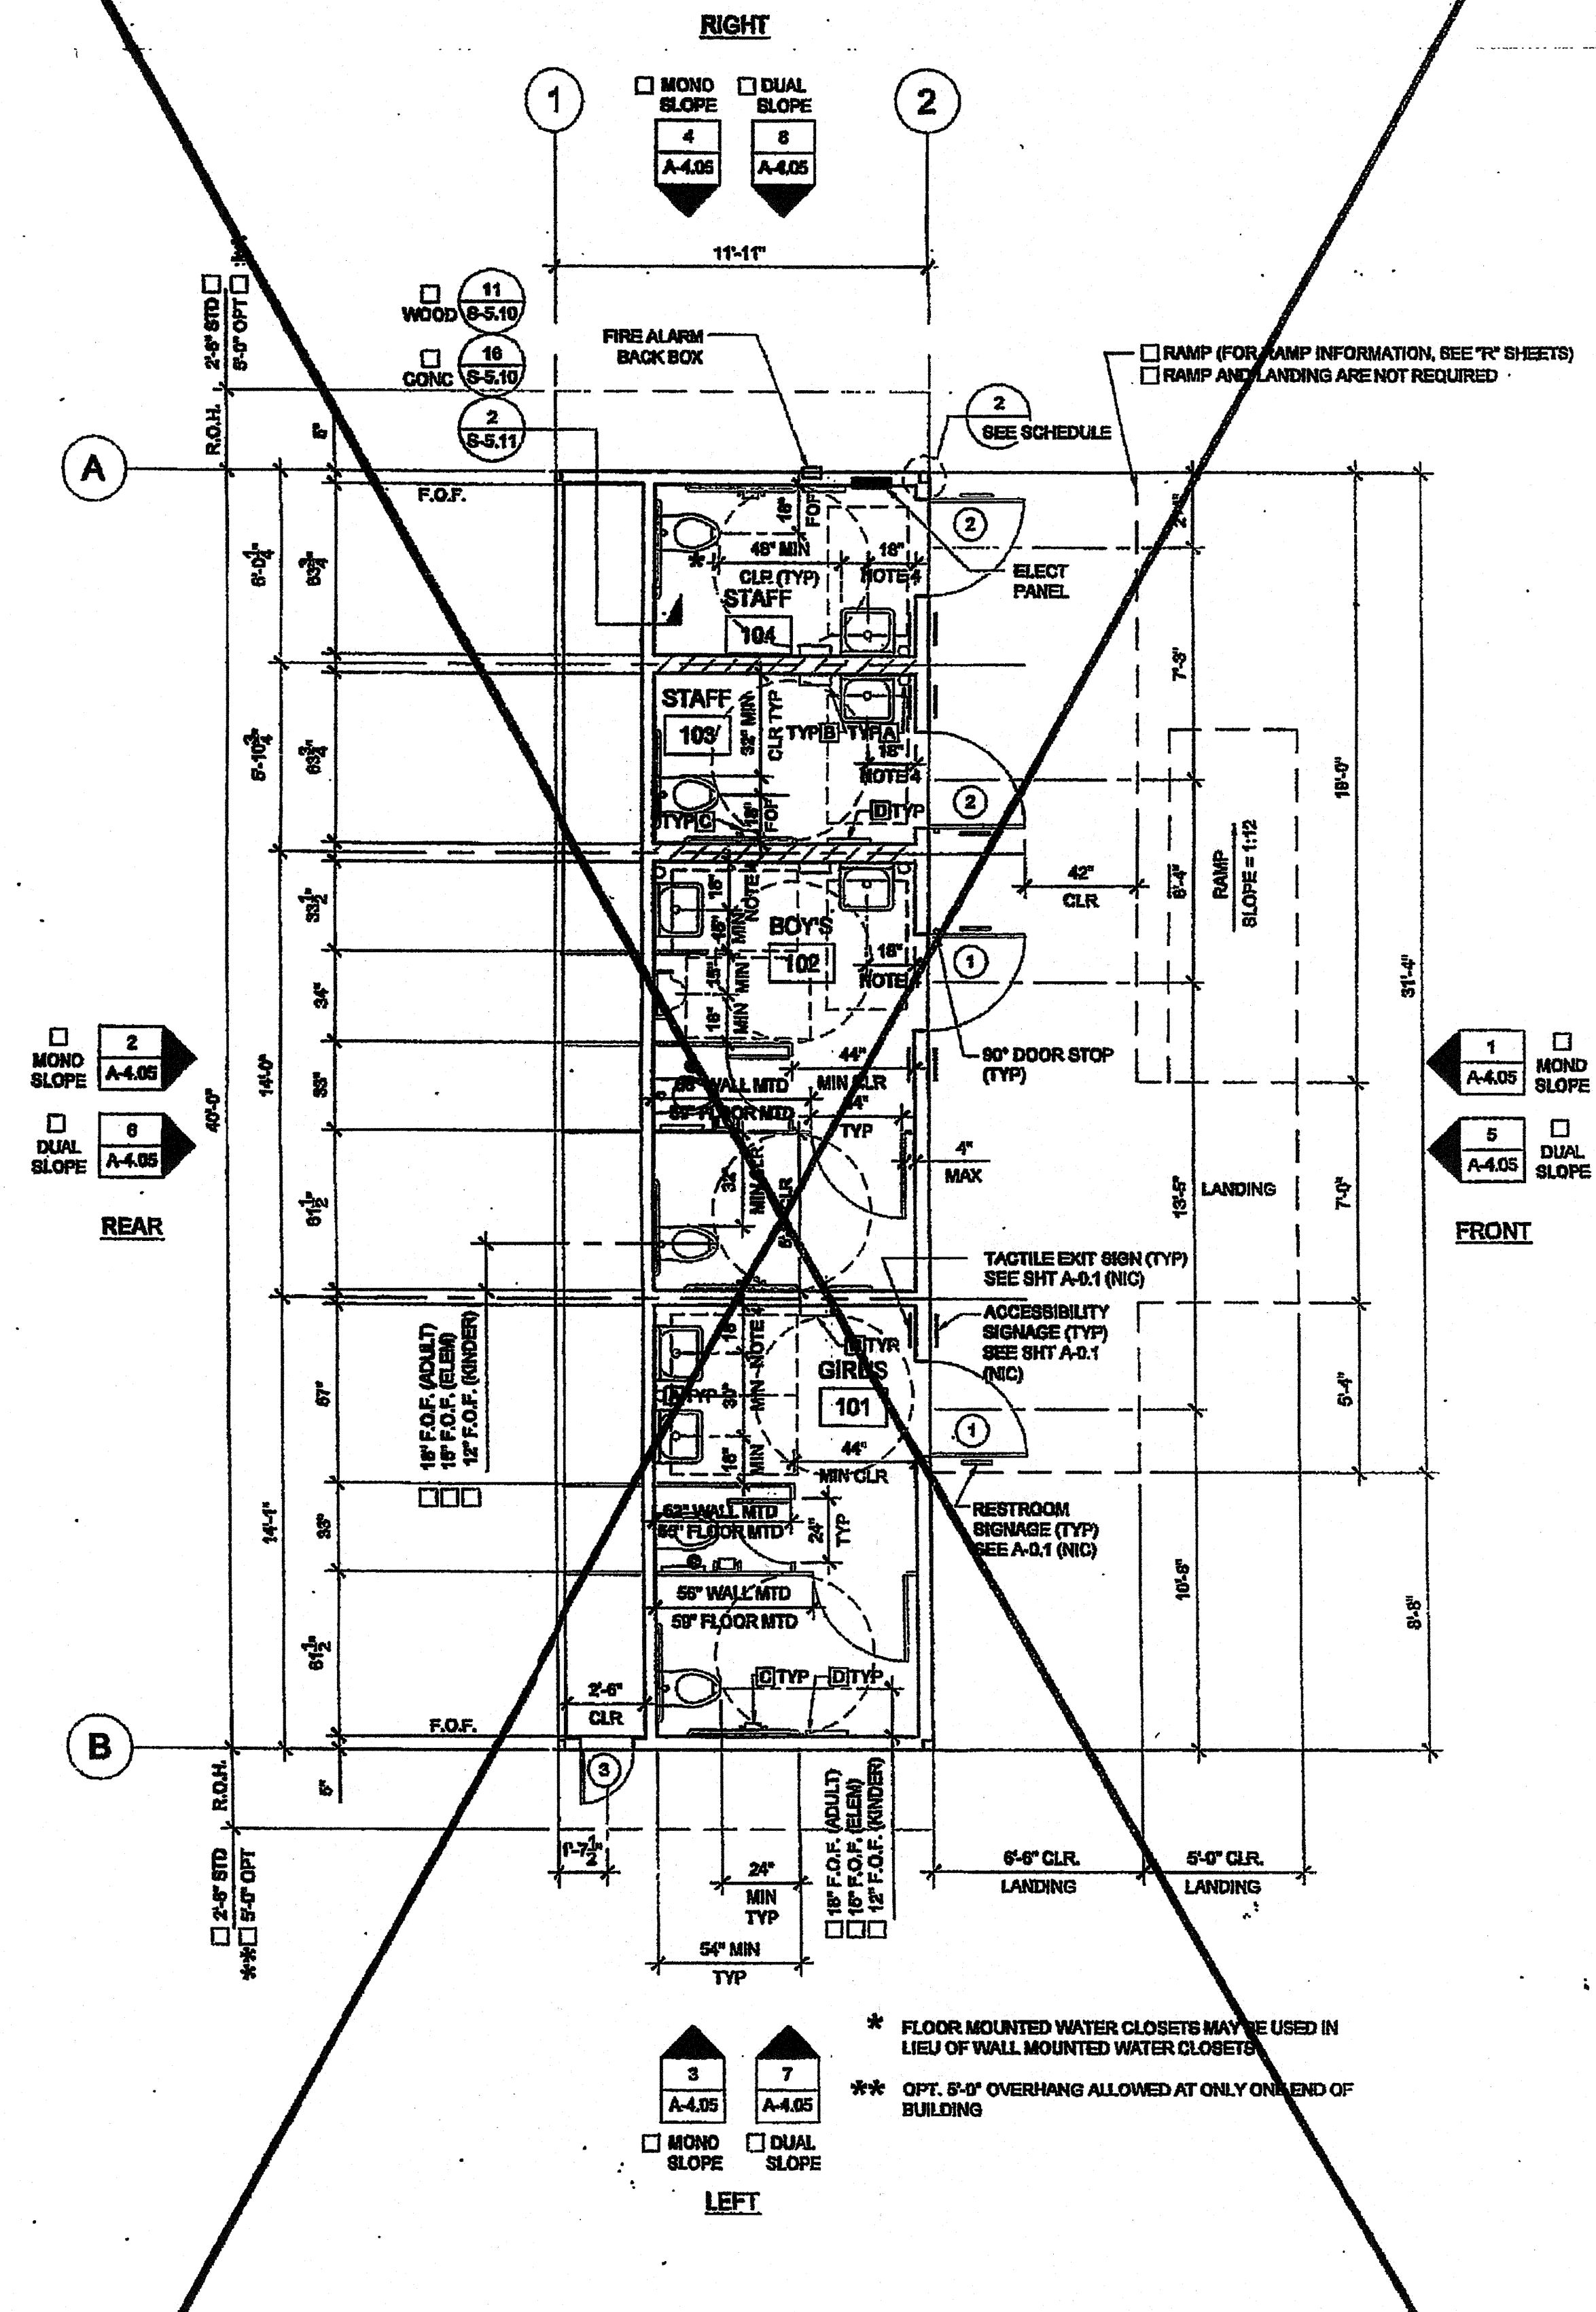


- ① BOBRICK - DOUBLE-ROLL TOILET TISSUE DISPENSER.....B-265
- ② BOBRICK - RECESSED DUAL-ROLL TOILET TISSUE DISPENSER....B-697
- ③ BOBRICK - SEAT-COVER DISPENSER.....B-221
- ④ BOBRICK - HANDDRYERB-7128
- ⑤ BOBRICK - NAPKIN/TAMPON VENDOR.....B-3706

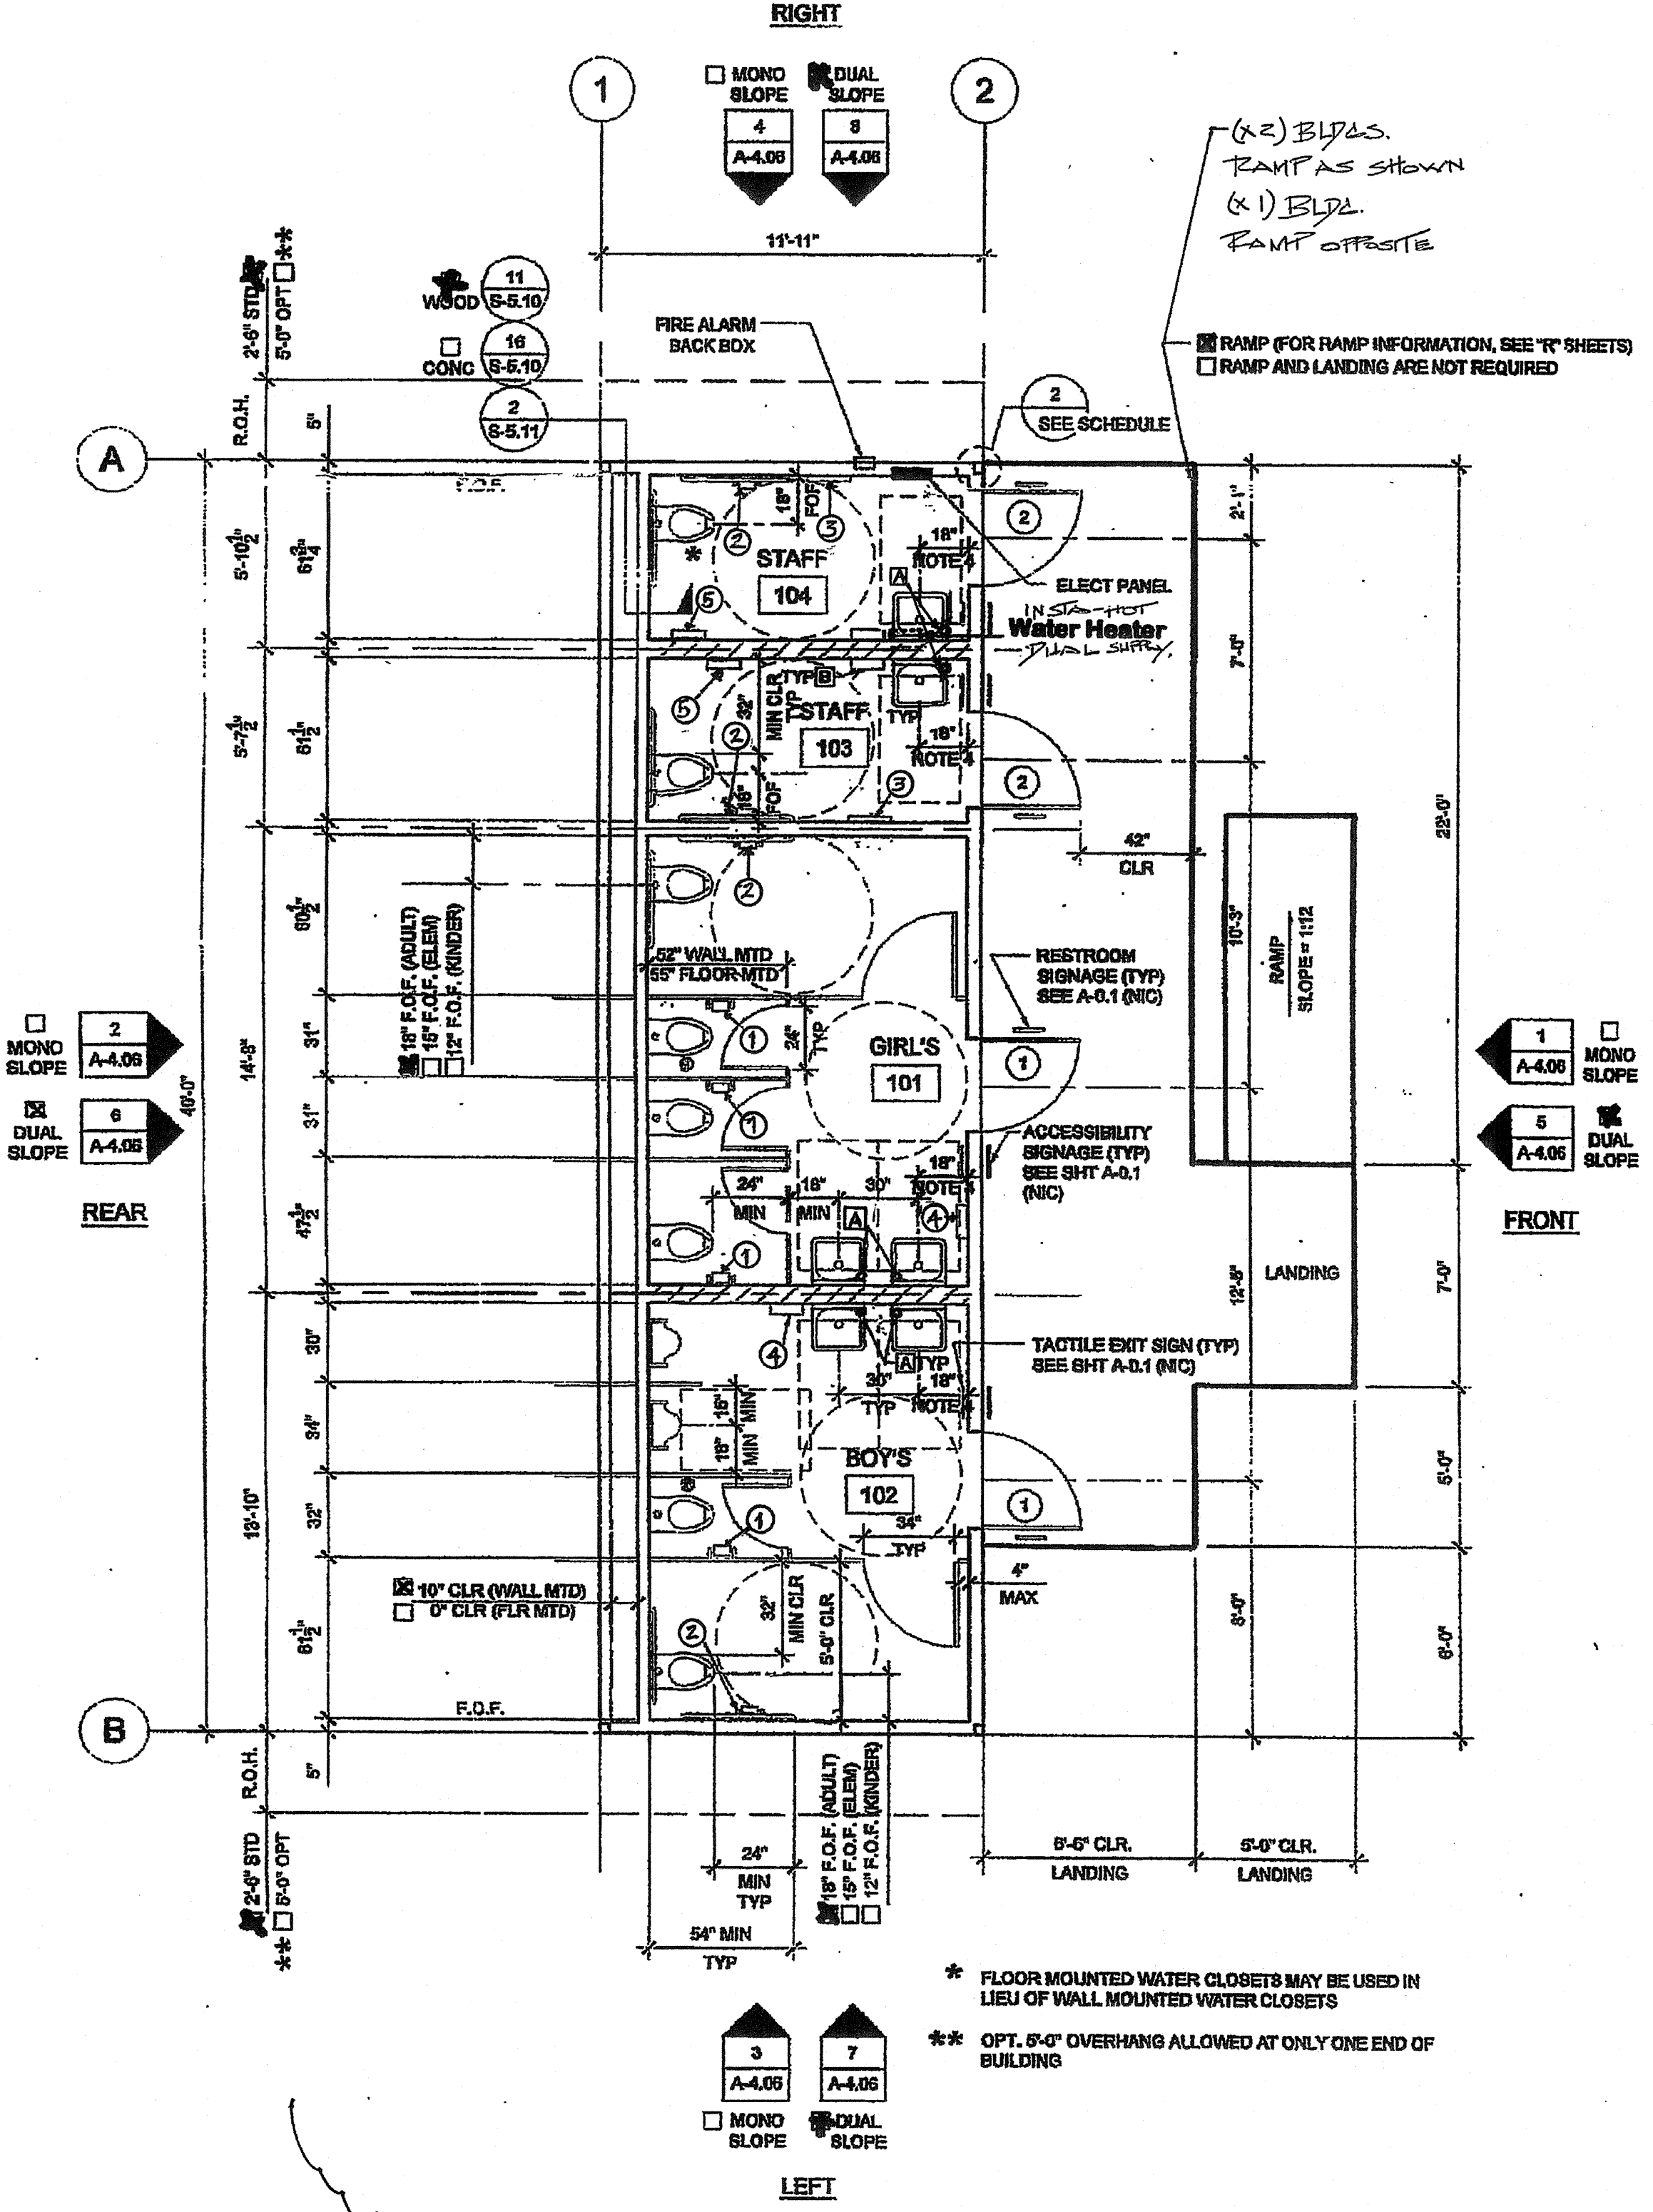

- NOTES**
- PLACE (2) PERMANENT METAL IDENTIFICATION LABELS ON EACH MODULE.
 - (1) LABEL AT REAR EXTERIOR AND (1) LABEL ABOVE CEILING LINE AT INTERIOR FRAME. LABELS WILL BE MECHANICALLY FASTENED AND SHOW THE DSA APPLICATION NUMBER, MANUFACTURER'S NAME AND SERIAL NUMBER, DESIGN LIVE LOAD FOR ROOF AND FLOOR FRAMING, WIND SPEED, EXPOSURE CATEGORY, AND Kzt = 1.0 2010 CBC
 - FLOOR MOUNTED TOILET FIXTURES MUST BE USED FOR KINDERGARTEN RESTROOM BUILDINGS.
 - ALL FIXTURE HEIGHTS TO BE VERIFIED PRIOR TO CONSTRUCTION.
 - REQUIRED LOCATION OF LAVATORY TO BE 18" MIN. FROM FACE OF FINISH OF WALL WHEN ACCESSORIES (PAPER TOWEL DISPENSERS, ELECTRIC HAND DRYERS, ETC.) HAVING A 4" PROJECTION ARE TO BE INSTALLED, SO AS NOT TO ENCRUCH INTO THE 30" x 48" CLEAR SPACE.
 - IF BUILDING IS TO BE RELOCATED, SEE RELOCATION DETAILS ON SHEETS REL-101

DETAIL SCHEDULE

FINISH:	SHEET #:
SIDING OVER WOOD STUDS	A-5.50
PLASTER OVER 1/2" OSB OR 1/2" CDX PLY WITH WOOD STUDS	A-5.51
SIDING OVER STEEL STUDS	A-5.50
PLASTER OVER 1/2" OSB OR 1/2" CDX PLY WITH STEEL STUDS	A-5.51

FIRE RATED DETAIL SCHEDULE

FIRE PROTECTION:	SHEET #:
1 HOUR - SIDING OVER WOOD STUDS	A-5.52
1 HOUR - PLASTER OVER 1/2" OSB OR 1/2" CDX PLY WITH WOOD STUDS	A-5.53
1 HOUR - SIDING OVER STEEL STUDS	A-5.52
1 HOUR - PLASTER OVER 1/2" OSB OR 1/2" CDX PLY WITH STEEL STUDS	A-5.53

WALL LEGEND

	NOMINAL 4" WALL STUD
	NOMINAL 6" WALL STUD
	NOMINAL 8" WALL STUD

SYMBOLS LEGEND

	60" CIRCLE CLEAR SPACE
	30" x 48" CLEAR SPACE

TOILET ACCESSORIES

- A LAVATORY MOUNTED LIQUID SOAP DISPENSER B-8268.18
- B PAPER TOWEL DISPENSER/TAMPON BIN COMB. SURFACE MNTD. 4" MAX. PROJECTION CANNOT ENCRUCH INTO 30" x 48" CLEAR SPACE OF FIXTURE
- C TOILET PAPER HOLDER - SINGLE ROLL - RECESSED
- D TOILET SEAT DISPENSER - SURFACE MOUNTED B-221

ACCESSORY NOTE:
TOILET ACCESSORIES (NIC) SEE SHEET P-2.01 FOR ACCESSIBLE ELEVATION & DIMENSIONS.

THESE DRAWINGS AND ALL MATERIAL CONTAINED HEREIN ARE THE PROPERTY OF SILVERCREEK INDUSTRIES, INC (SCI Inc) AND SHALL NOT BE REPRODUCED, COPIED OR OTHERWISE DISPOSED OF DIRECTLY OR INDIRECTLY AND SHALL NOT BE USED IN WHOLE OR IN PART TO ASSIST IN THE MAKING OF OR FOR THE PURPOSE OF FURNISHING ANY INFORMATION FOR THE MAKING OF DRAWINGS, PRINTS, APPARATUS OR PARTS THEREOF WITHOUT THE FULL KNOWLEDGE AND WRITTEN CONSENT OF SCI Inc. ALL PATENTABLE MATERIAL CONTAINED HEREIN AND ORIGINATING WITH SCI Inc SHALL BE THE PROPERTY OF SCI Inc.

SILVER CREEK INDUSTRIES, INC.

BUILDING FOR THE NEXT GENERATION

SILVER CREEK

195 EAST MORGAN PERRIS, CALIFORNIA 92571
PHONE: 951-943-5939 FAX: 951-943-2211

PROJECT NAME:
Class Leasing

SHEET TITLE:
**FLOOR PLAN
12'x40' - MODEL C-4
12'x40' - MODEL C-2**

STAVARES ARCHITECTS

200 S. GARDEN ST. SUITE 100
PERRIS, CA 92570
TEL: 951-943-5939 FAX: 951-943-2211

ARCHITECT OF RECORD
SUBMISSION STAMP
NO. C-2855
DATE: 01-24-2012
12/23/2011

PROJECT SPECIFIC STATE AGENCY APPROVAL

IDENTIFICATION STAMP
DIV. OF THE STATE ARCHITECT
APPROV 115891
AC: W.F.L.S. SS: JB
DATE: 7/24/11

IDENTIFICATION STAMP
DIV. OF THE STATE ARCHITECT
OFFICE OF REGULATION SERVICES
04 113304
AC: W.F.L.S. SS: JB
DATE: DEC 11 2012

ORIGINAL PC STATE AGENCY APPROVAL

IDENTIFICATION STAMP
DIV. OF THE STATE ARCHITECT
OFFICE OF REGULATION SERVICES
PC 04-112137
AC: W.F.L.S. SS: JB
DATE: DEC 6 2011

REVISIONS

NO.	REVISION
1	REVISED: ADDED ACCESSORIES CALL OUTS

SILVER CREEK INDUSTRIES
12' x 40' PC

PROJECT NO:
DRAWN BY:
SCALE: AS NOTED
DATE: 6-17-11
P.C. SHEET NUMBER

A-1.03

FLOOR PLAN - MODEL C-2

SCALE: 1/4" = 1'-0" 2 FLOOR PLAN - MODEL C-1

SCALE: 1/4" = 1'-0" 1