

NOTES

- PLACE (C) PERMANENT MEAN IDENTIFICATION LABELS ON EACH MEMBER.
 - (C) LABEL AT REAR EXTERIOR AND (C) LABEL ABOVE CEILING ONLY AT INTERIOR FINISH. LABELS SHALL BE MECHANICALLY FASTENED AND IDENTIFICATION LABELS, APPLICATION NUMBERS, MANUFACTURER NAME AND SERIAL NUMBER, DEADEN LIVE LOAD FOR ROOF AND FLOOR FINISHES, WIND SPEEDS, EXPOSURE CATEGORY, AND RL-1.6-500 CSD.
- VERT. TAGS ON AND INTERIOR FINISH SHALL COMPLY WITH CBC SECTION 0512.
- LOCATIONS OF DOORS AND WINDOWS MAY VARY PER JOB. IF THE NUMBER OF WINDOWS INCREASE, A NEW TITLE IN SHALL BE SUBMITTED TO CDM.
- POSTING OF OCCUPANCY LOAD SIGN SHALL COMPLY WITH CBC 904.2 (NOT IN REGULAR MANUFACTURER'S SCOPE OF WORK).
- IF BUILDING IS TO BE RELOCATED, SEE RELOCATION DETAILS ON SHEET RL-01 AND RL-02.

A. SINK / CABINET OPTION LOCATION @ END OF WALL OR SIDE WALL T.B.D.

C. THIS BLDG. SIZE CAN BE EXPANDED AS ALLOWED PER THE PC'S VARIOUS SIZES

DETAIL SCHEDULE

FINISH:	SHEET #:
<input type="checkbox"/> BOND OVER WOOD STUDS	A-87
<input type="checkbox"/> PLASTER OVER 1/2" CBS OR 1/2" OSB PLY WITH WOOD STUDS	A-88
<input type="checkbox"/> BOND OVER STEEL STUDS	A-89
<input type="checkbox"/> PLASTER OVER 1/2" CBS OR 1/2" OSB PLY WITH STEEL STUDS	A-90

FIRE RATED DETAIL SCHEDULE

FIRE PROTECTION:	SHEET #:
<input type="checkbox"/> 1 HOUR - BOND OVER WOOD STUDS	A-87
<input type="checkbox"/> 1 HOUR - PLASTER OVER 1/2" CBS OR 1/2" OSB PLY WITH WOOD STUDS	A-88
<input type="checkbox"/> 1 HOUR - BOND OVER STEEL STUDS	A-89
<input type="checkbox"/> 1 HOUR - PLASTER OVER 1/2" CBS OR 1/2" OSB PLY WITH STEEL STUDS	A-90

THESE DRAWINGS AND ALL MATERIAL IDENTIFIED HEREIN ARE THE PROPERTY OF SILVER CREEK INDUSTRIES, INC. NO REUSE OR REPRODUCTION OF ANY PART OF THESE DRAWINGS OR MATERIALS IS PERMITTED WITHOUT THE WRITTEN CONSENT OF SILVER CREEK INDUSTRIES, INC. ALL INFORMATION CONTAINED HEREIN AND DRAWINGS HERETO SHALL BE THE PROPERTY OF SILVER CREEK INDUSTRIES, INC.

SILVER CREEK INDUSTRIES, INC.
BUILDINGS FOR THE NEXT GENERATION®

SILVER CREEK

190 EAST HANCOCK STREET, CALIFORNIA 92571
PHONE: 951-858-8800 FAX: 951-858-8811

PROJECT NAME: **CLASS LEASING CLASSROOM BLDG'S**

FLOOR PLAN 36' x 40'

BLAWIE
REGISTERED ARCHITECT
CALIFORNIA STATE BOARD OF ARCHITECTURE
NO. 11568
EXPIRES 12/31/2011

REVISED

IDENTIFICATION STAMP
DIV. OF THE STATE ARCHITECT
OFFICE OF REGULATORY SERVICES
04 13892
AC: [Signature]
DATE: FEB 26 2015

IDENTIFICATION STAMP
DIV. OF THE STATE ARCHITECT
OFFICE OF REGULATORY SERVICES
04 13892
DATE: AUG 28 2015

PROJECT SPECIFIC AGENCY APPROVAL

GENERAL PD STATE AGENCY APPROVAL

WALL LEGEND

NORMAL 4" WALL STUD

NORMAL 6" WALL STUD

NORMAL 8" WALL STUD

NOTE:
IF PARAPET IS USED & HIGHER THAN 18", END WALLS MUST BE 2x6 @ 24" O.C.

IDENTIFICATION STAMP
DIV. OF THE STATE ARCHITECT
OFFICE OF REGULATORY SERVICES
03 117337
AC: [Signature]
DATE: APR 23 2015

IDENTIFICATION STAMP
DIV. OF THE STATE ARCHITECT
OFFICE OF REGULATORY SERVICES
03 117337
AC: [Signature]
DATE: 12 29 14


UNIT B
SILVER CREEK INDUSTRIES
37 x 40' PC

PROJECT NO: **STRP-140**

DATE: 10-09-11

SCALE: AS NOTED

FIG. SHEET NUMBER: **A-1.02**

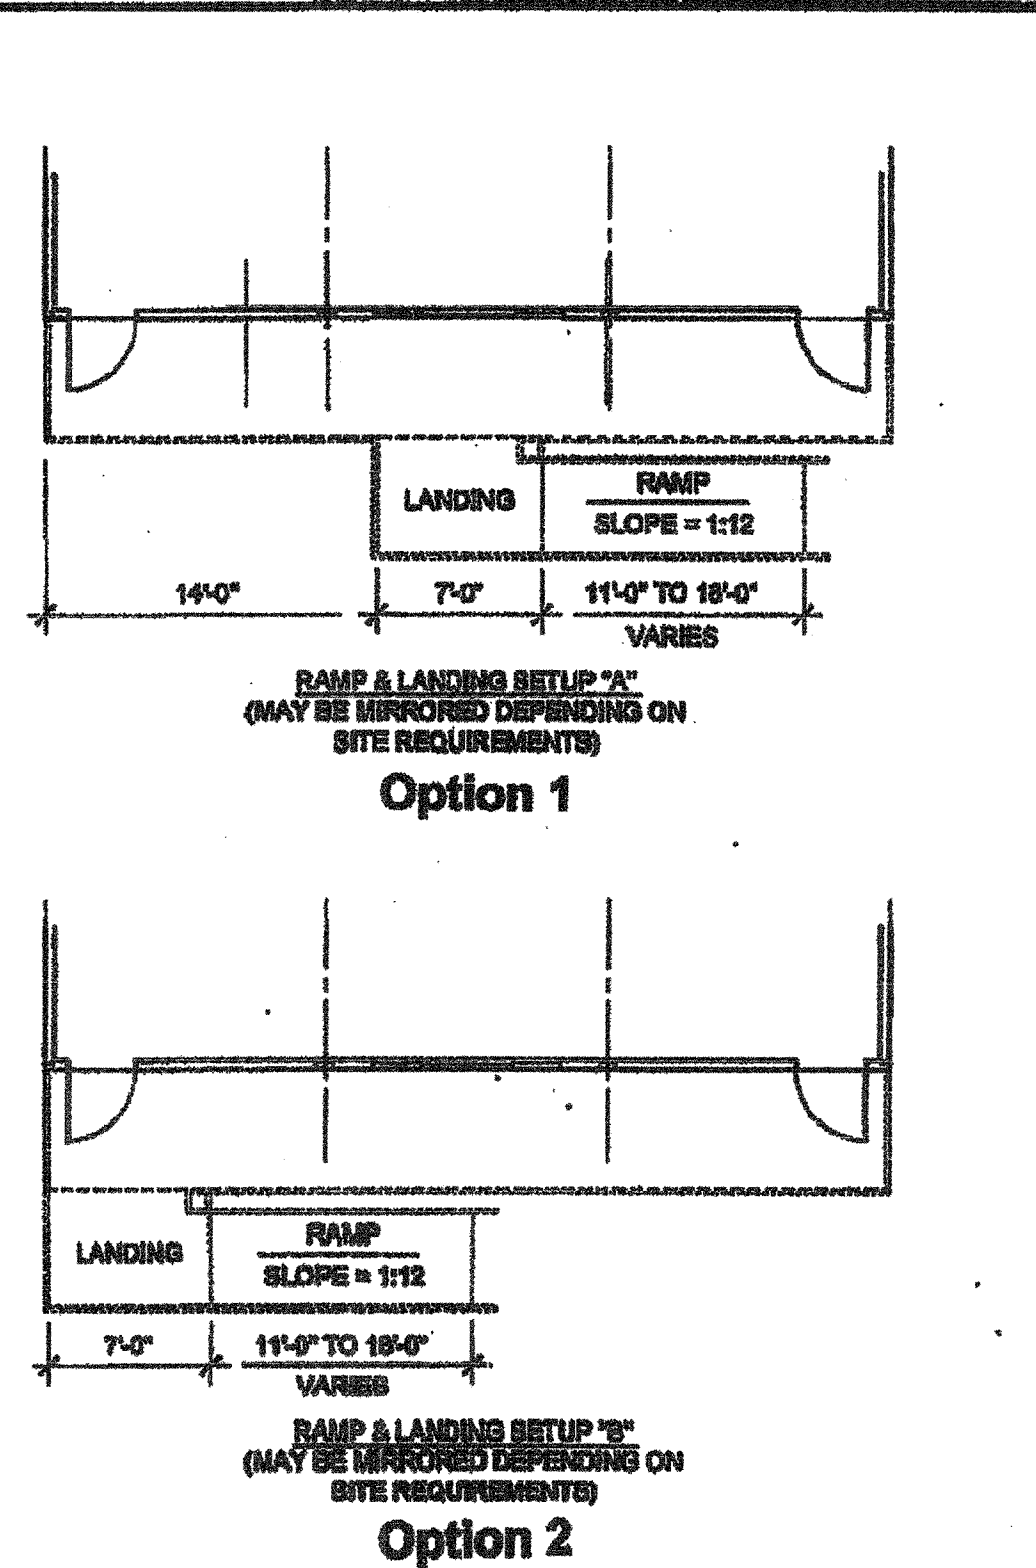

RAMP & LANDING SETUPS SCALE: 1/8" = 1'-0" 2

NOTE:
SEE CCD-1 FOR RAMP LENGTH AND SITE SPECIFIC CONFIGURATION

(SEE 2/- FOR RAMP SETUPS)

FLOOR PLAN

SCALE: 1/8" = 1'-0" 1