

THESE DRAWINGS AND ALL MATERIAL CONTAINED HEREIN ARE THE PROPERTY OF SILVERCREEK INDUSTRIES, INC (SCI INC) AND SHALL NOT BE REPRODUCED, COPIED OR OTHERWISE USED IN WHOLE OR IN PART TO ASSIST IN THE MAKING OF OR FOR THE PURPOSE OF FURNISHING ANY INFORMATION FOR THE MAKING OF DRAWINGS, PRINTS, APPARATUS OR PARTS THEREOF WITHOUT THE FULL KNOWLEDGE AND WRITTEN CONSENT OF SCI INC. ALL PATENTABLE MATERIAL CONTAINED HEREIN AND ORIGINATING WITH SCI INC SHALL BE THE PROPERTY OF SCI INC.

SILVER CREEK INDUSTRIES, INC.



195 EAST MORGAN AVENUE, CALIFORNIA 92571
PHONE: 951-943-5393 FAX: 951-943-2211

PROJECT NAME:
CLASS LEASING CLASSROOM BLDG'S

SHEET TITLE:
CROSS SECTION

STAVARES
REGISTERED ARCHITECT
No. 020821
Exp. 10-01-2011
1222/2011

ARCHITECT OF RECORD
IDENTIFICATION STAMP
DIV. OF THE STATE ARCHITECT
OFFICE OF REGULATION SERVICES
04 11 18 92
AC [Signature] FL 04 08 11
DATE NOV 20 2011

PROJECT SPECIFIC STATE AGENCY APPROVAL
IDENTIFICATION STAMP
DIV. OF THE STATE ARCHITECT
OFFICE OF REGULATION SERVICES
04 11 18 92
AC [Signature] FL 04 08 11
DATE APR 14 2011

ORIGINAL PC STATE AGENCY APPROVAL
IDENTIFICATION STAMP
DIV. OF THE STATE ARCHITECT
OFFICE OF REGULATION SERVICES
PC 04-112072
AC [Signature] FL 04 08 11
DATE DEC 9 2011

REVISIONS

SILVER CREEK INDUSTRIES
24' X 40' PC

PROJECT NO:
DRAWN BY:
SCALE: AS NOTED
DATE: 12-09-11
P.C. SHEET NUMBER

A-5.05 STKP 140





IDENTIFICATION STAMP
DIV. OF THE STATE ARCHITECT
OFFICE OF REGULATION SERVICES
04 11 18 92
AC [Signature] FL 04 08 11
DATE APR 23 2015

FEB 26 2015
REVISED
IDENTIFICATION STAMP
DIV. OF THE STATE ARCHITECT
OFFICE OF REGULATION SERVICES
04 11 18 92
AC [Signature] FL 04 08 11
DATE NOV 20 2011

CEILING HEIGHT
(SEE REFLECTED CEILING PLAN)

IDENTIFICATION STAMP
DIV. OF THE STATE ARCHITECT
OFFICE OF REGULATION SERVICES
04 11 18 92
AC [Signature] FL 04 08 11
DATE 02 29 14

SCALE: 1" = 1'-0" 1

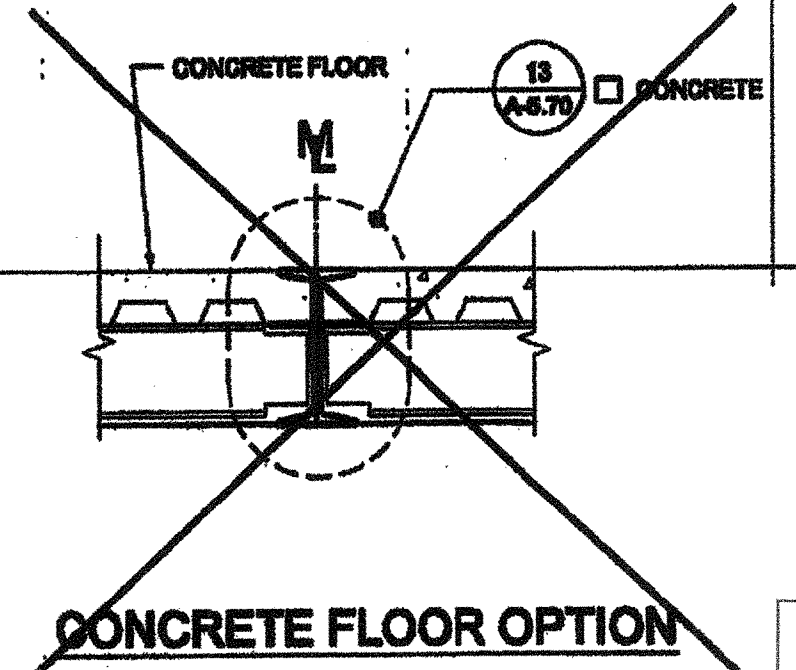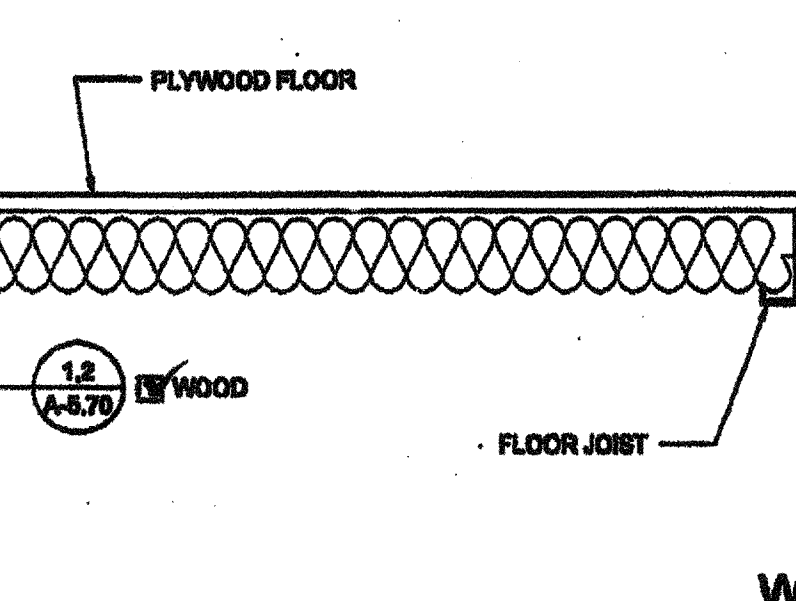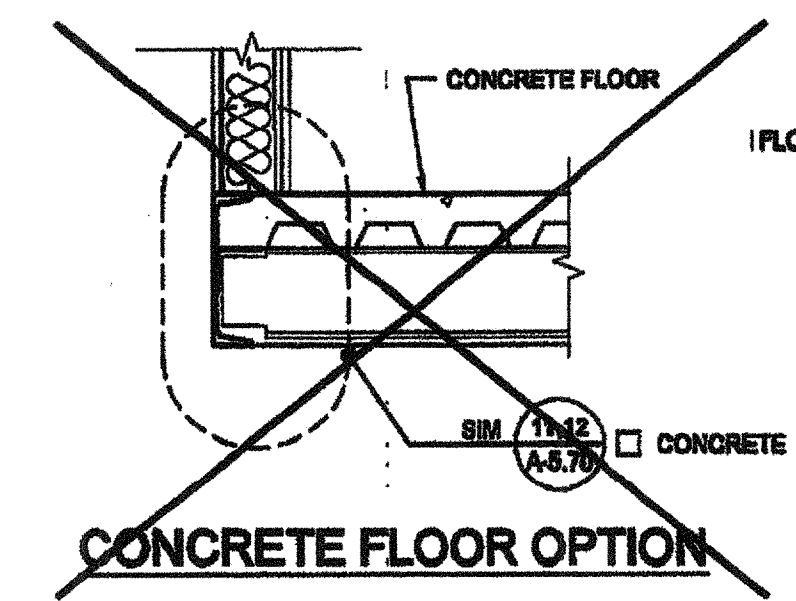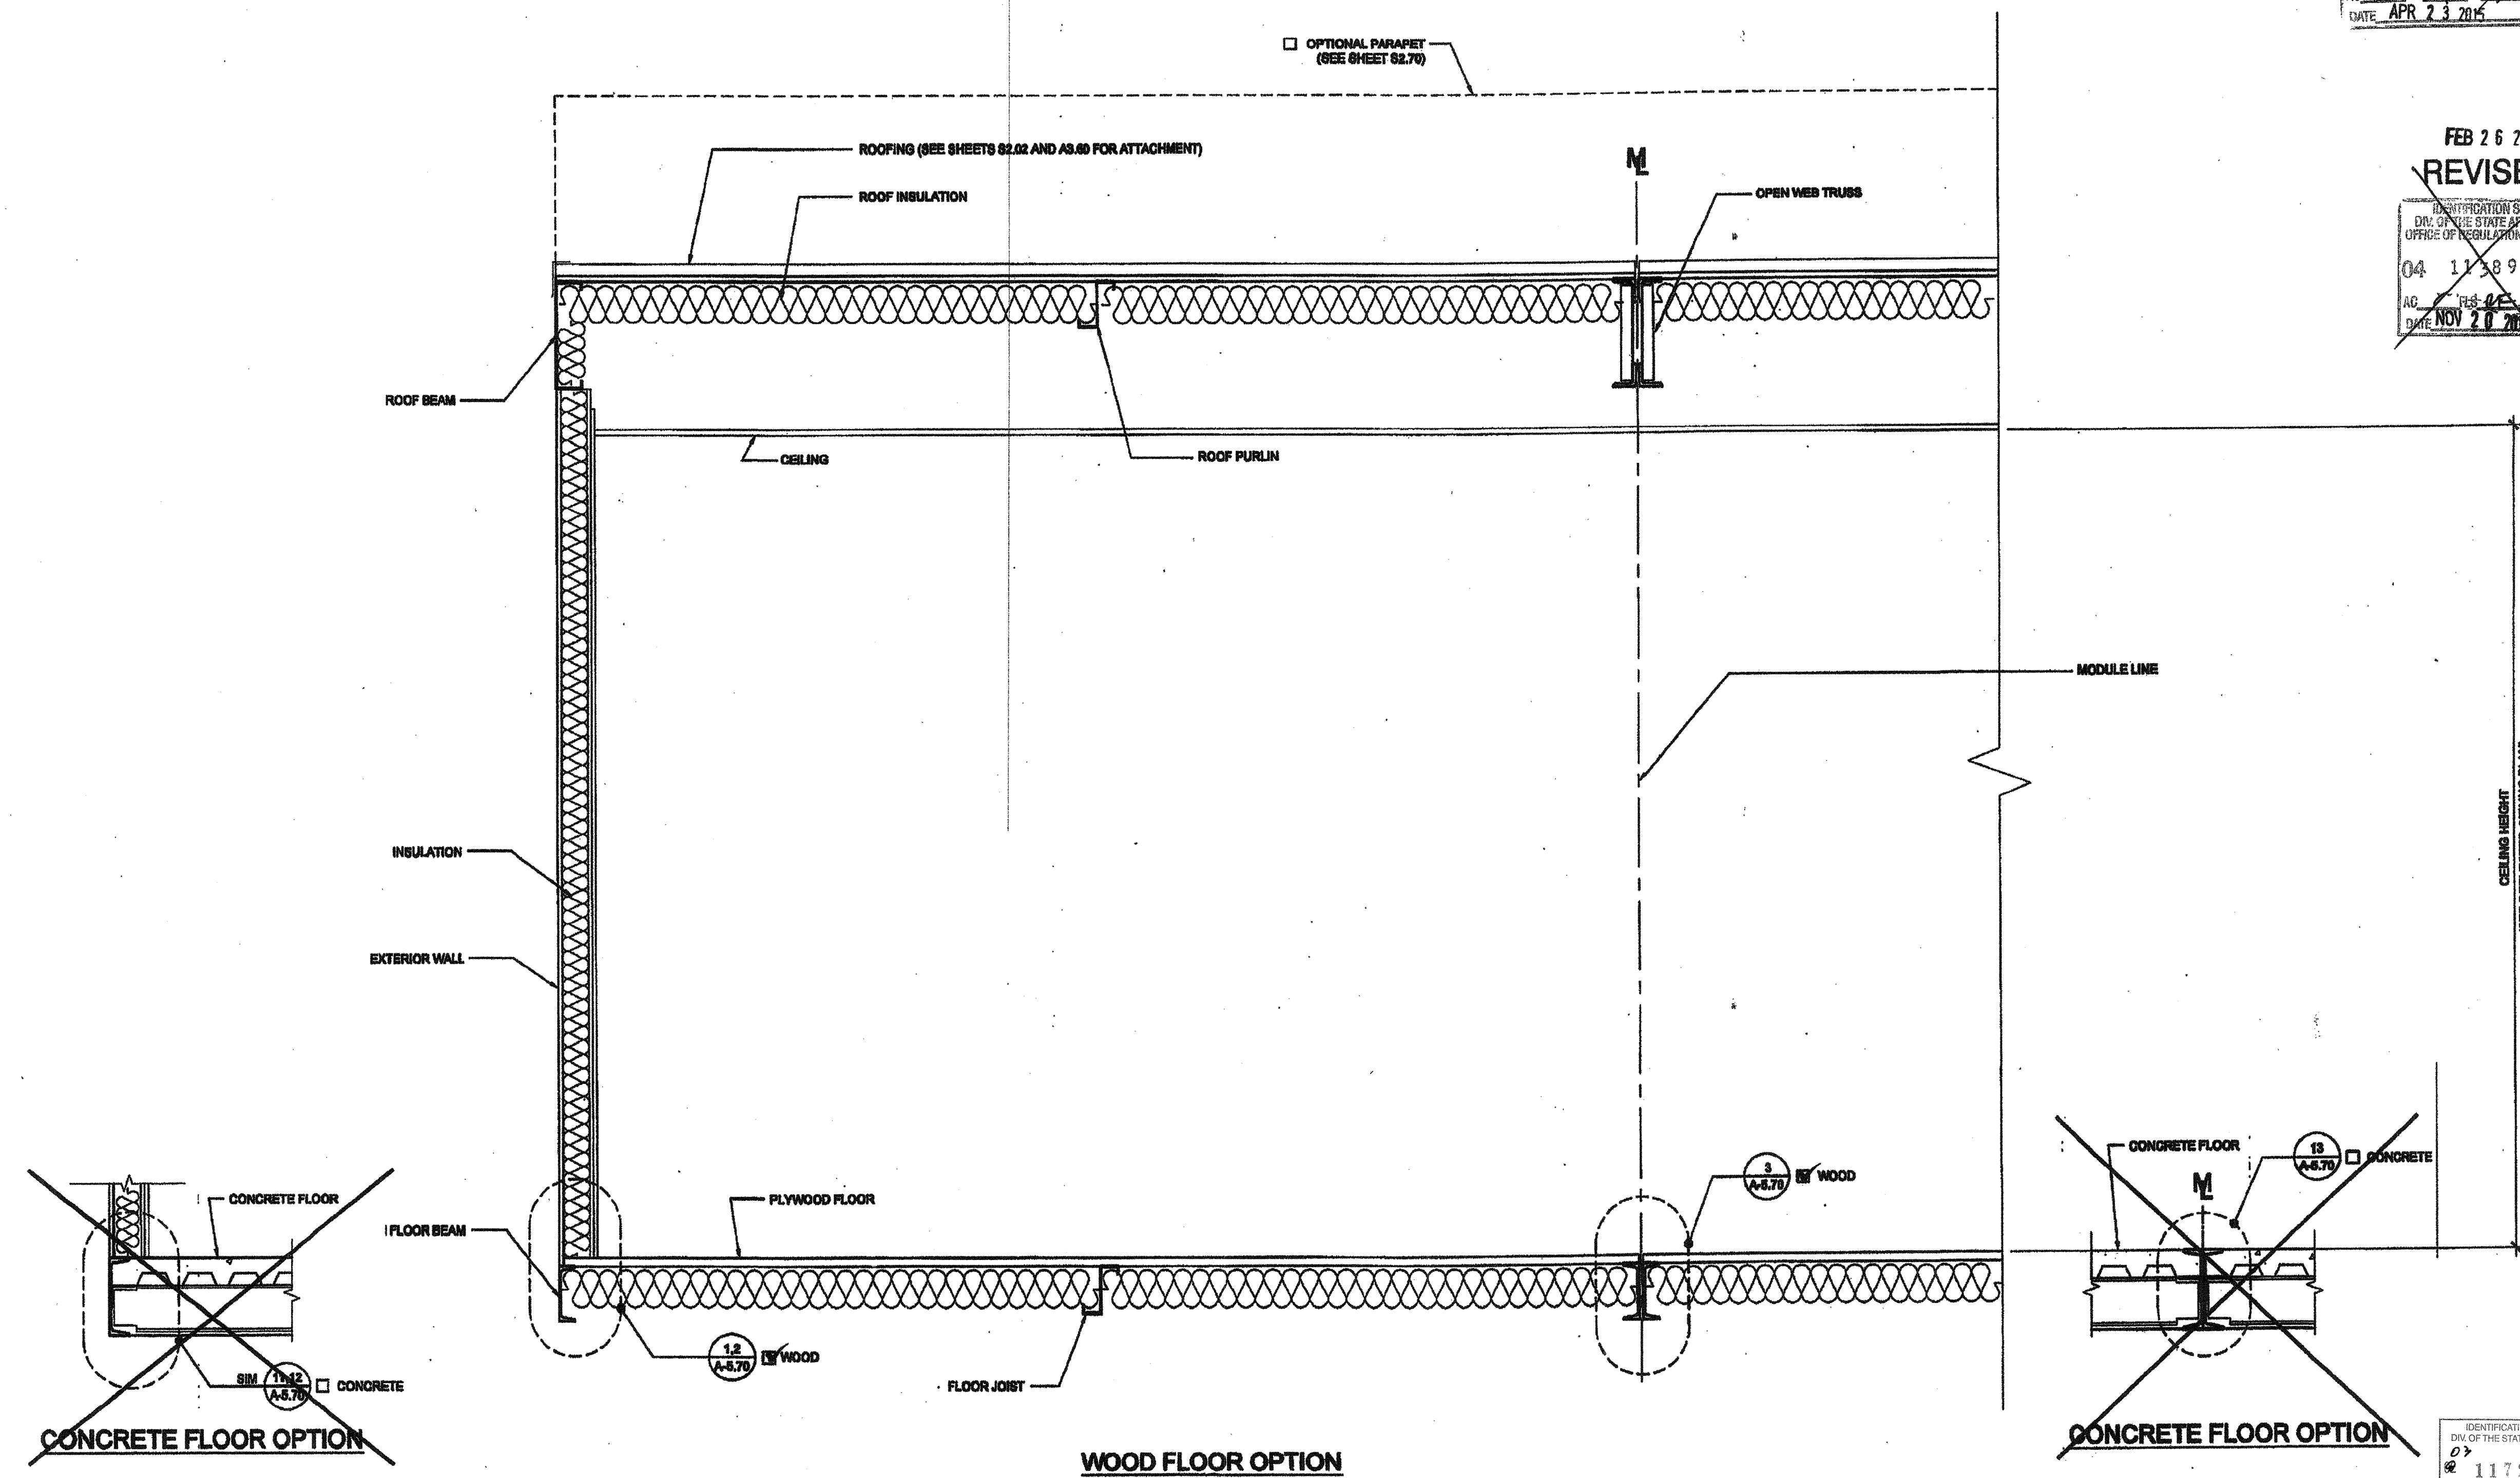

BUILDING SECTION