

NOTES:

- FOR FLOOR BLOCKING SEE DETAILS 4.7B / S-1.50 (STD), 4.7A / S-1.50 (ALT)
- FOR BUILDINGS ON WOOD FOUNDATION SYSTEMS, PROVIDE 1 1/8" DIA. HOLE AT BOTTOM FLANGE OF FLOOR BEAM FOR LAG SCREW ATTACHMENT TO FOUNDATION PLATES BELOW. FOR EXACT HOLE LOCATIONS, SEE FOUNDATION PLAN.

FLOOR JOIST TABLE

LIVE LOAD PSF	JOIST SPACING
50	48"
50 + 15	32"
100	24"
150	18"


MIN. FLOOR LOAD 50 + 15 (32" O.C.)
 MAX. FLOOR LOAD 150 (16" O.C.) TO BE CHOSEN PRIOR TO CONSTRUCTION.

THESE DRAWINGS AND ALL MATERIAL CONTAINED HEREIN ARE THE PROPERTY OF SILVERCREEK INDUSTRIES, INC. (SCI INC) AND SHALL NOT BE REPRODUCED, COPIED OR OTHERWISE DISPOSED OF EXCEPT AS AUTHORIZED BY SCI INC. FOR THE PURPOSES OF FURNISHING AND INFORMATION FOR THE MAKING OF DRAWINGS, PARTS, APPARATUS OR PARTS THEREOF WITHOUT THE FULL KNOWLEDGE AND WRITTEN CONSENT OF SCI INC. ALL PATENTABLE MATERIAL CONTAINED HEREIN AND ORIGINATING WITH SCI INC. SHALL BE THE PROPERTY OF SCI INC.



CLASS LEASING CLASSROOMS BLDG'S

FLOOR FRAMING PLAN WOOD FLOOR

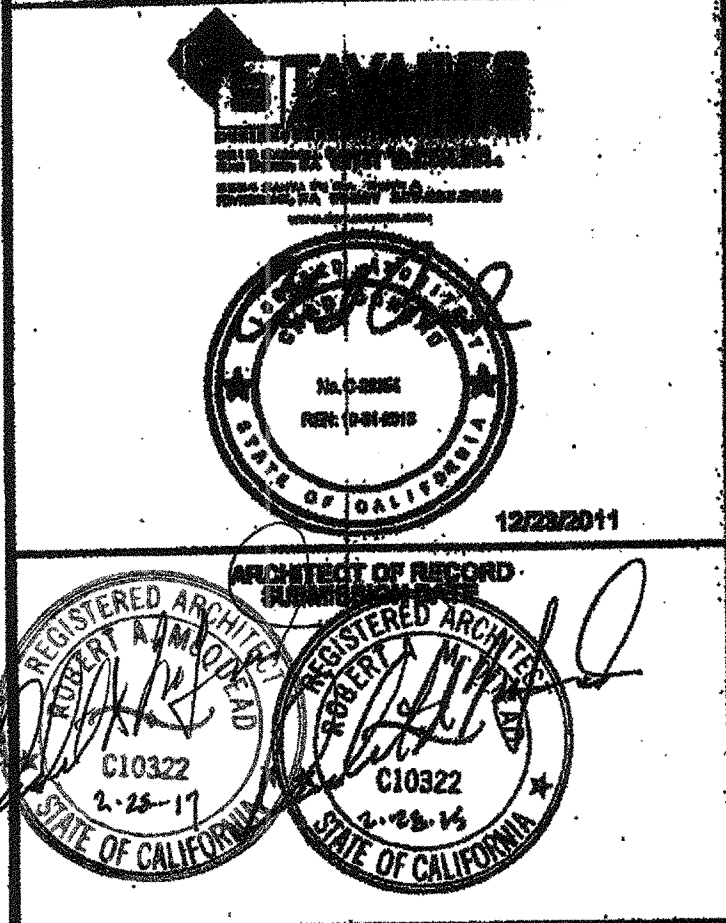

REVISED
 FEB 26 2015
 IDENTIFICATION STAMP
 DIV. OF THE STATE ARCHITECT
 OFFICE OF REGULATION SERVICES
 04 113892
 AC: [Signature] SS: [Signature]
 DATE: NOV 27 2014

IDENTIFICATION STAMP
 DIV. OF THE STATE ARCHITECT
 OFFICE OF REGULATION SERVICES
 04 113892
 AC: [Signature] SS: [Signature]
 DATE: APR 23 2015

PROJECT SPECIFIC STATE AGENCY APPROVAL
 IDENTIFICATION STAMP
 DIV. OF THE STATE ARCHITECT
 OFFICE OF REGULATION SERVICES
 04 113849
 AC: [Signature] SS: [Signature]
 DATE: AUG 21 2011

ORIGINAL PG STATE AGENCY APPROVAL
 IDENTIFICATION STAMP
 DIV. OF THE STATE ARCHITECT
 OFFICE OF REGULATION SERVICES
 PC 04-112072
 AC: [Signature] SS: [Signature]
 DATE: DEC 10 2011

INCLUDES CORNER/MODLINE PLATES SEE 1&20/S-1.50

REVISIONS

SILVER CREEK INDUSTRIES, INC.
 24 x 48" PC.
 PROJECT NO:
 DRAWN BY:
 SCALE: AS NOTED
 DATE: 02-20-11
 P.C. SHEET NUMBER
S-1.01
 STKP 140

FLOOR FRAMING PLAN

SCALE: 1/4" = 1'-0" 1